



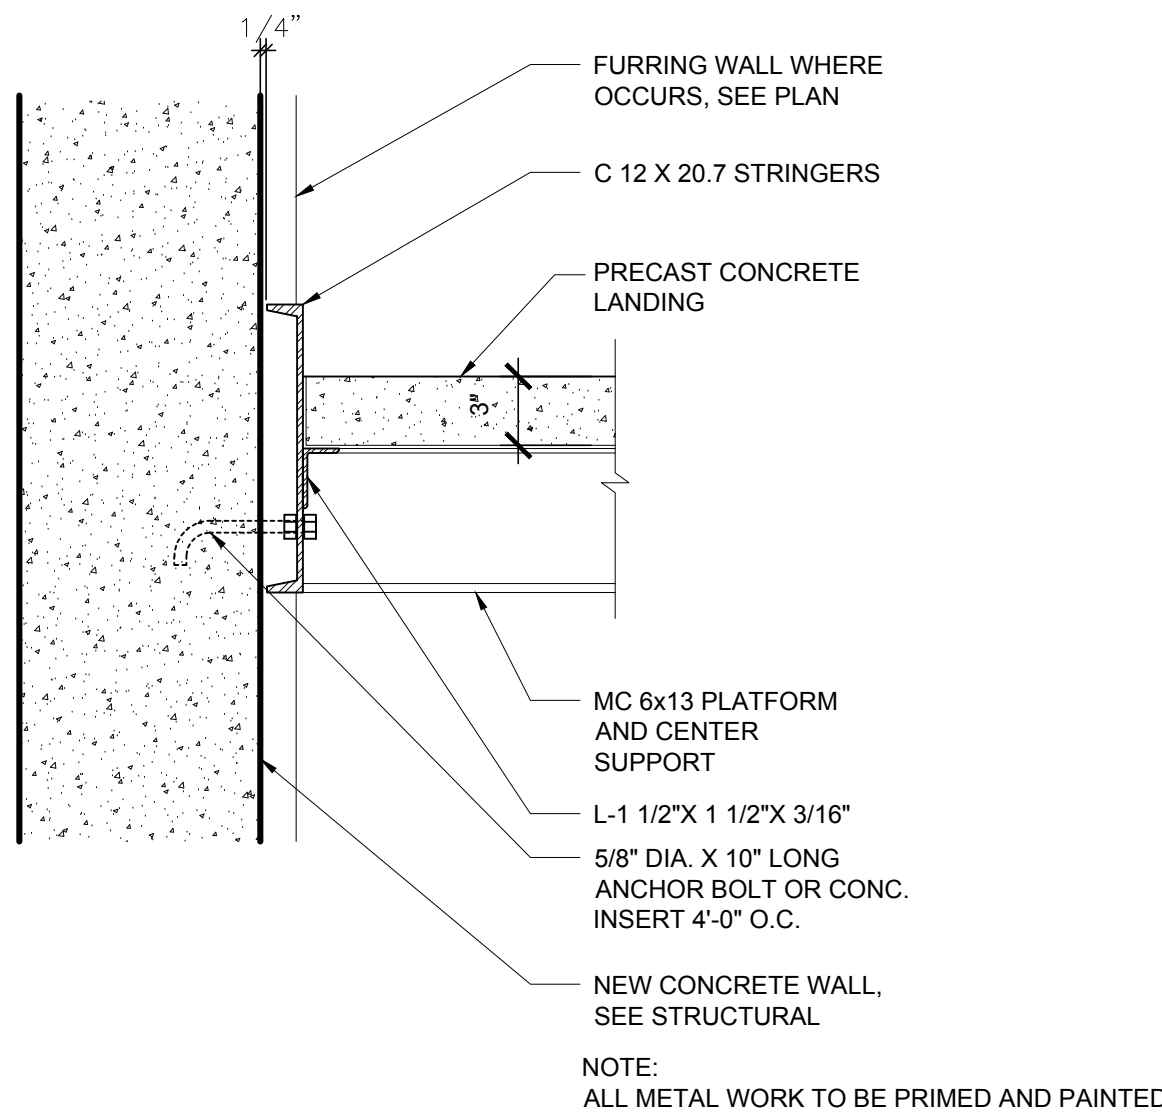

STAIR LANDING

1-1/2" = 1'-0"


11

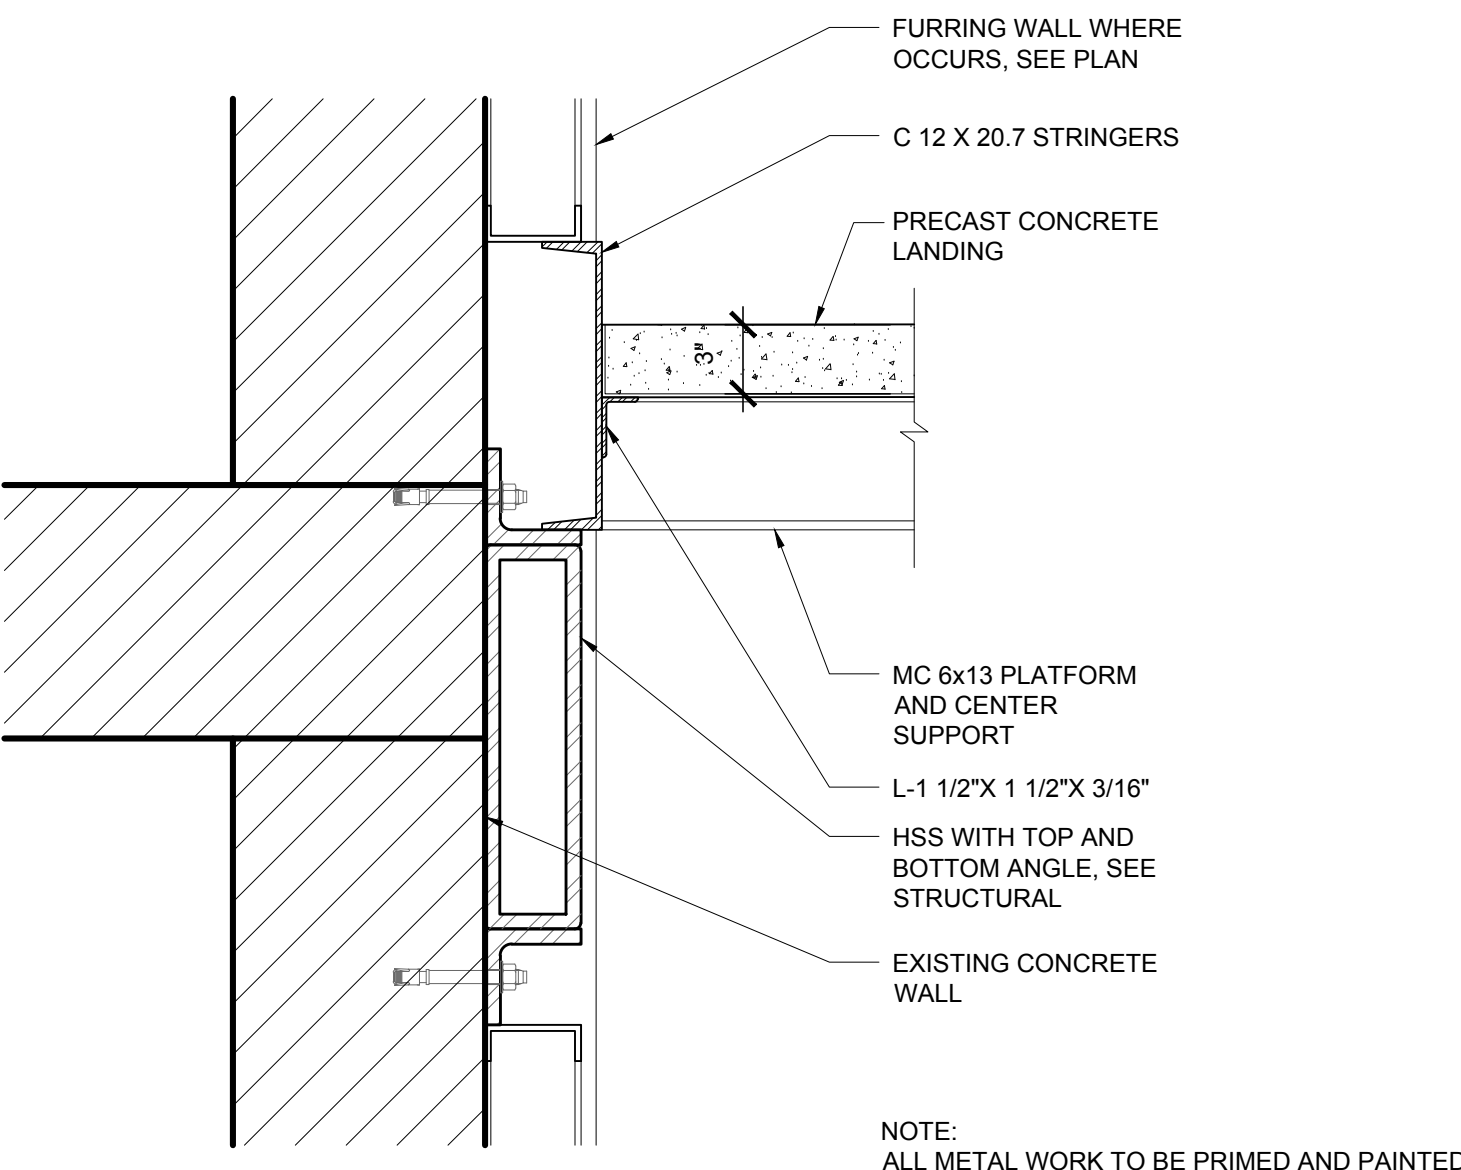

STAIR LANDING - LEVEL 2 - 6

1-1/2" = 1'-0"


10

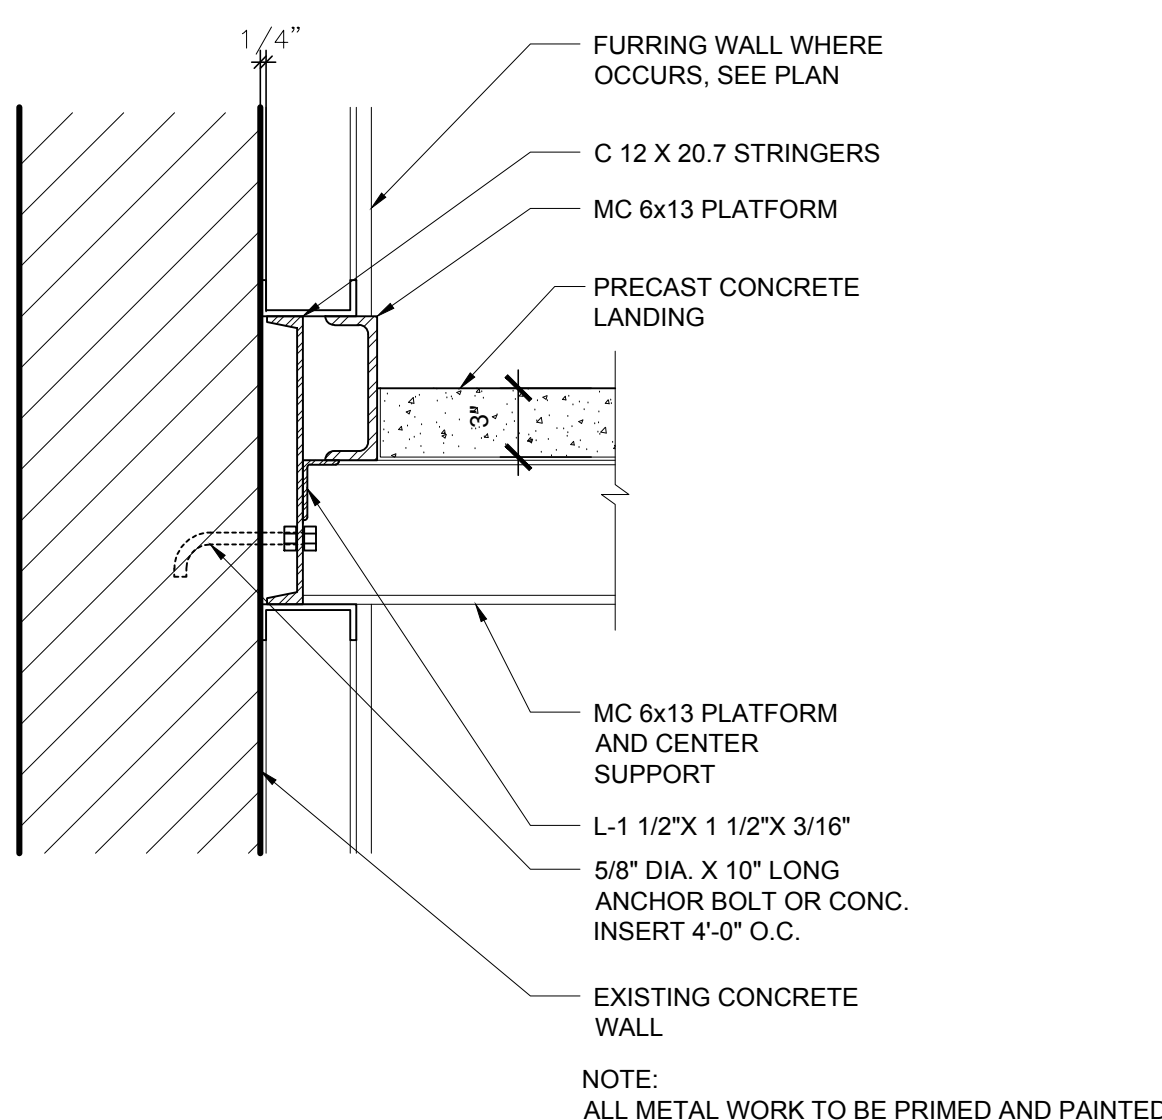

STAIR LANDING - LEVEL 2 - 6

1-1/2" = 1'-0"


9

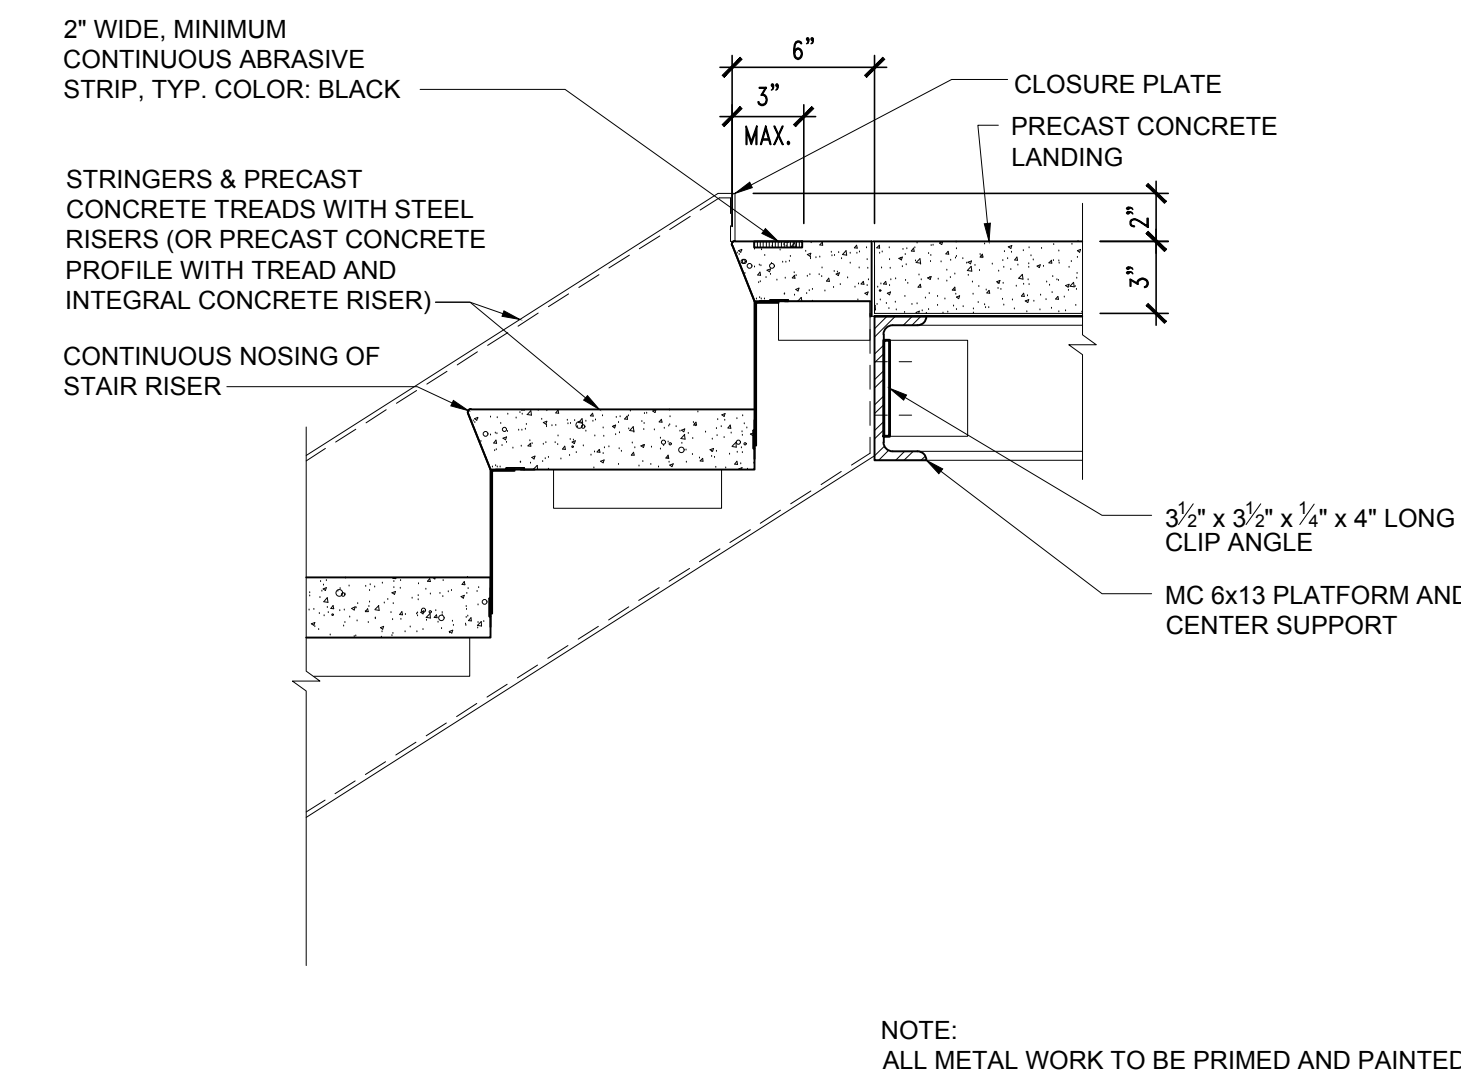

INTERIOR LANDING

1-1/2" = 1'-0"


8

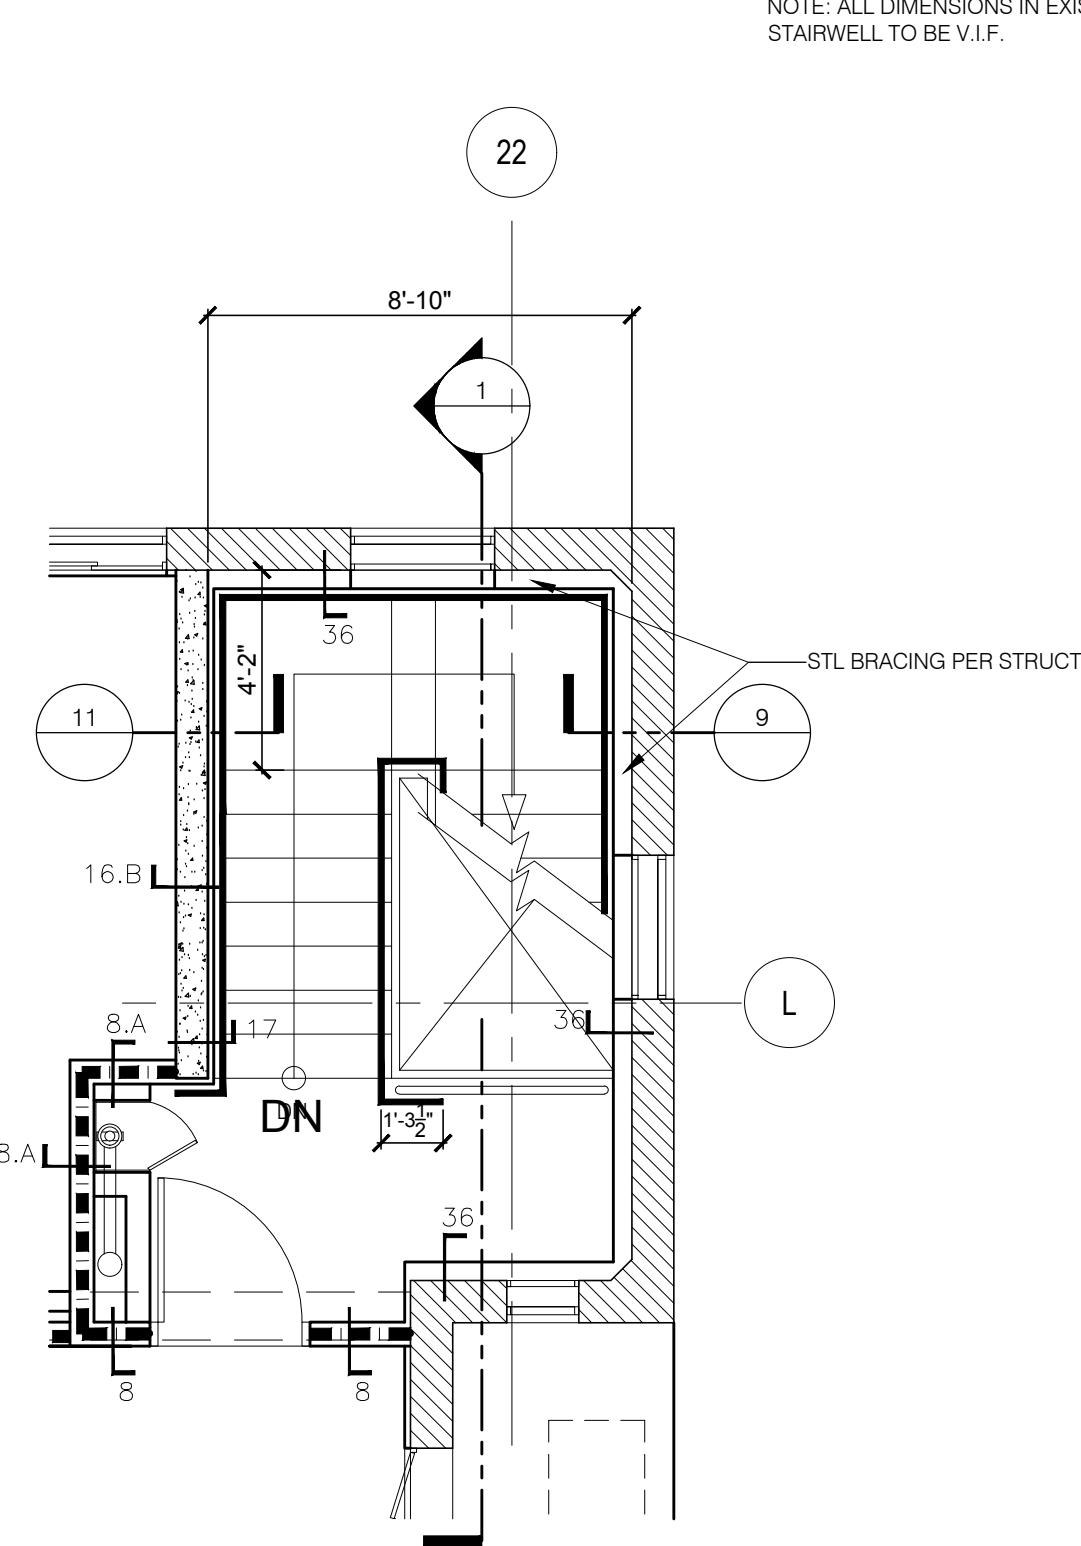

LANDMARK STAIR #7, LEVEL 6

1/4" = 1'-0"


7

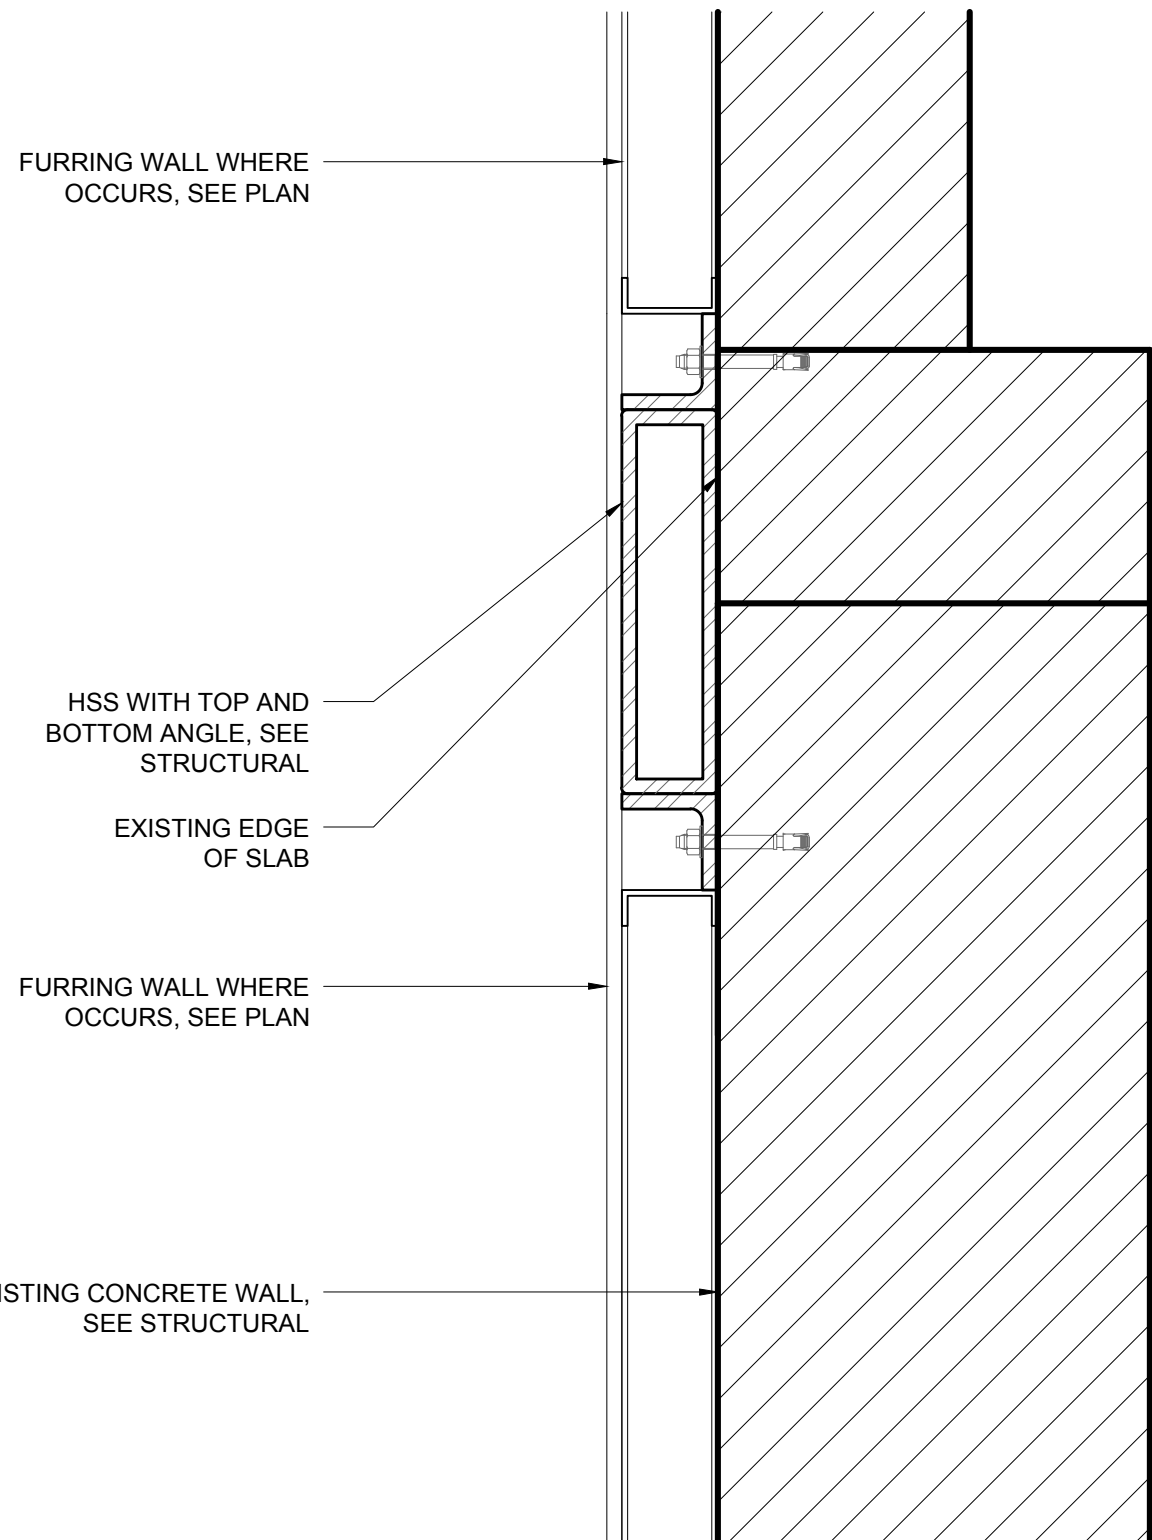

STAIR OPENING STRUCTURAL SUPPORT - LEVEL 2

1-1/2" = 1'-0"


5

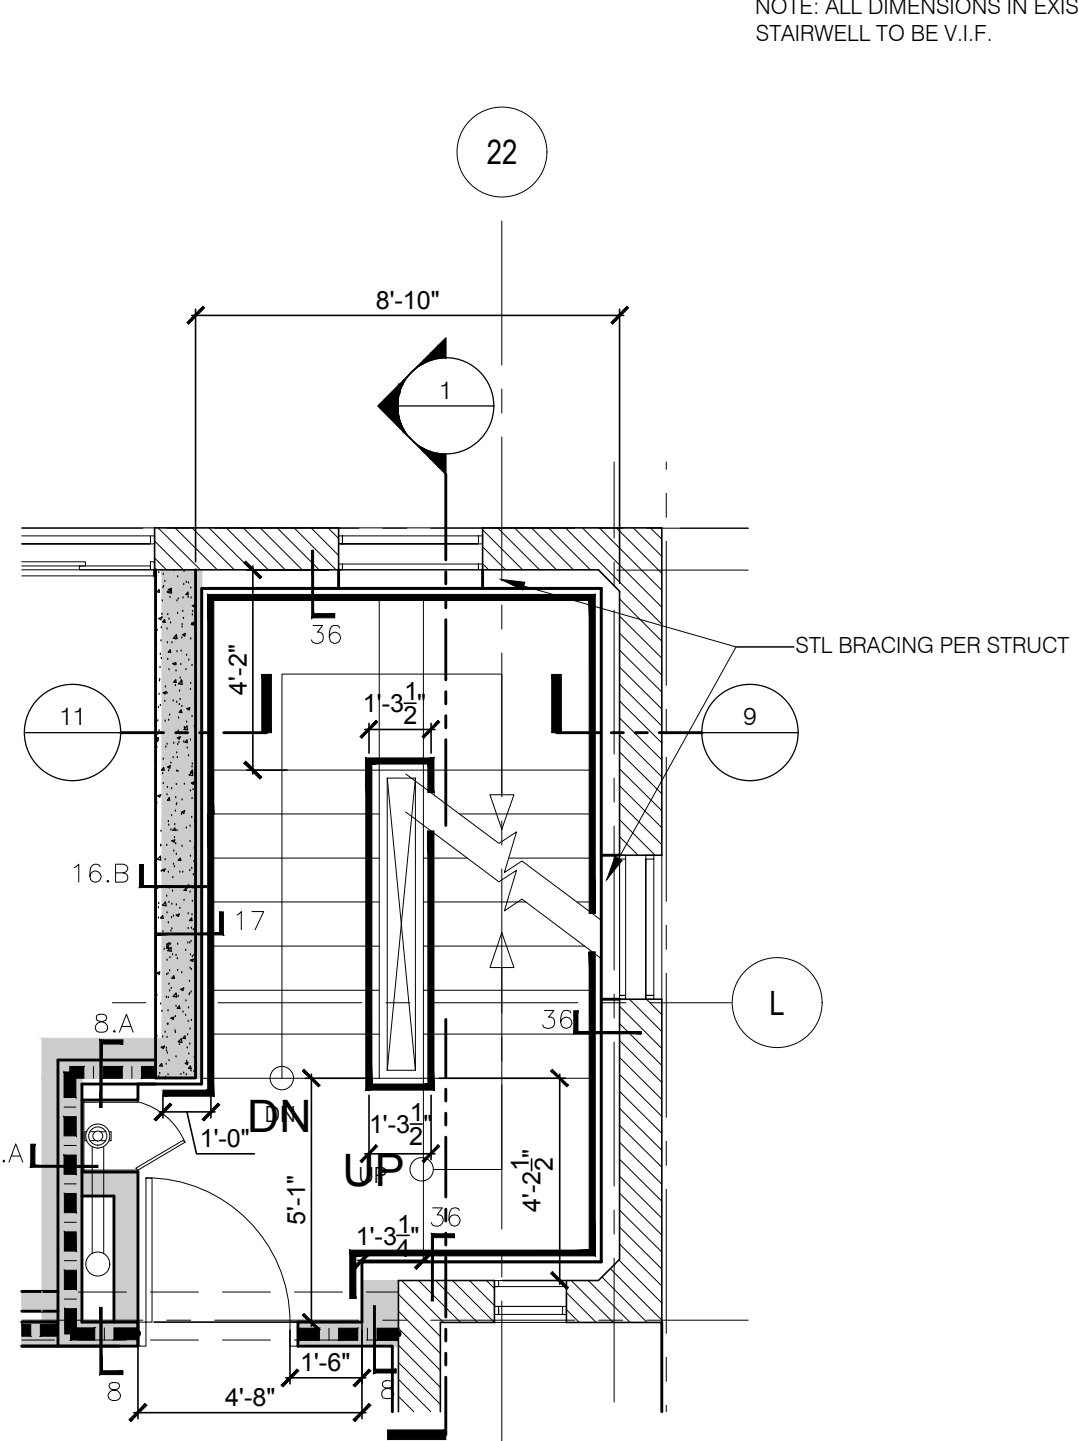

LANDMARK STAIR #7, LEVEL 3-5

1/4" = 1'-0"


4

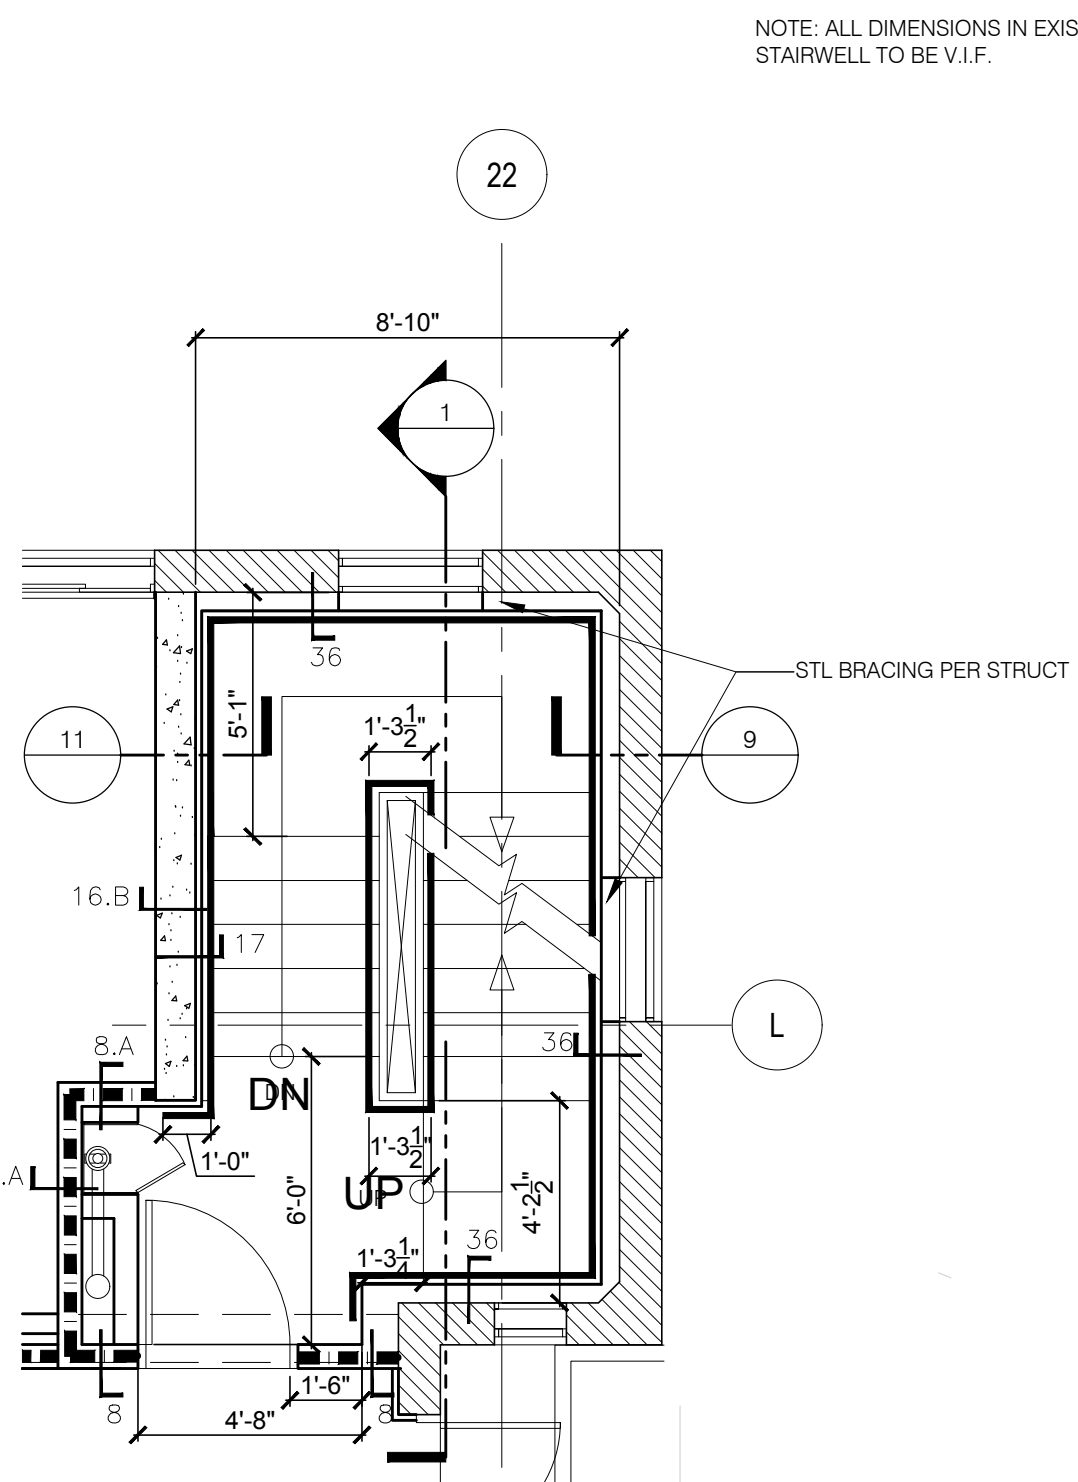

LANDMARK STAIR #7, LEVEL 2

1/4" = 1'-0"


3

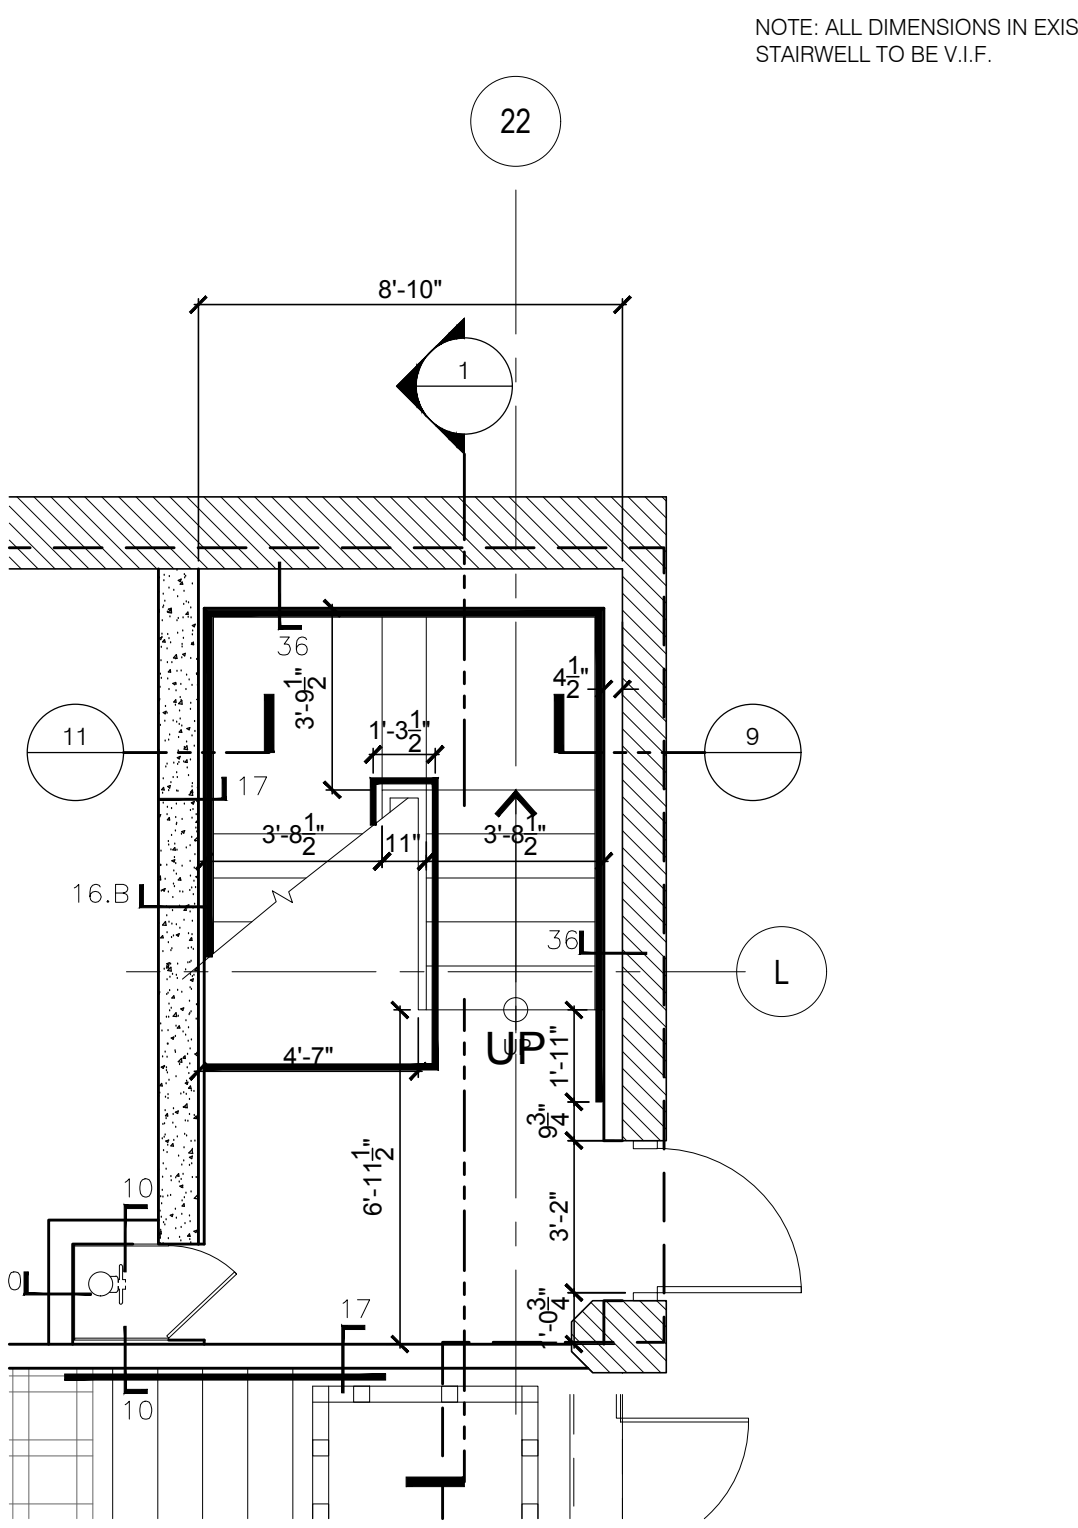

LANDMARK STAIR #7, GROUND

1/4" = 1'-0"

2

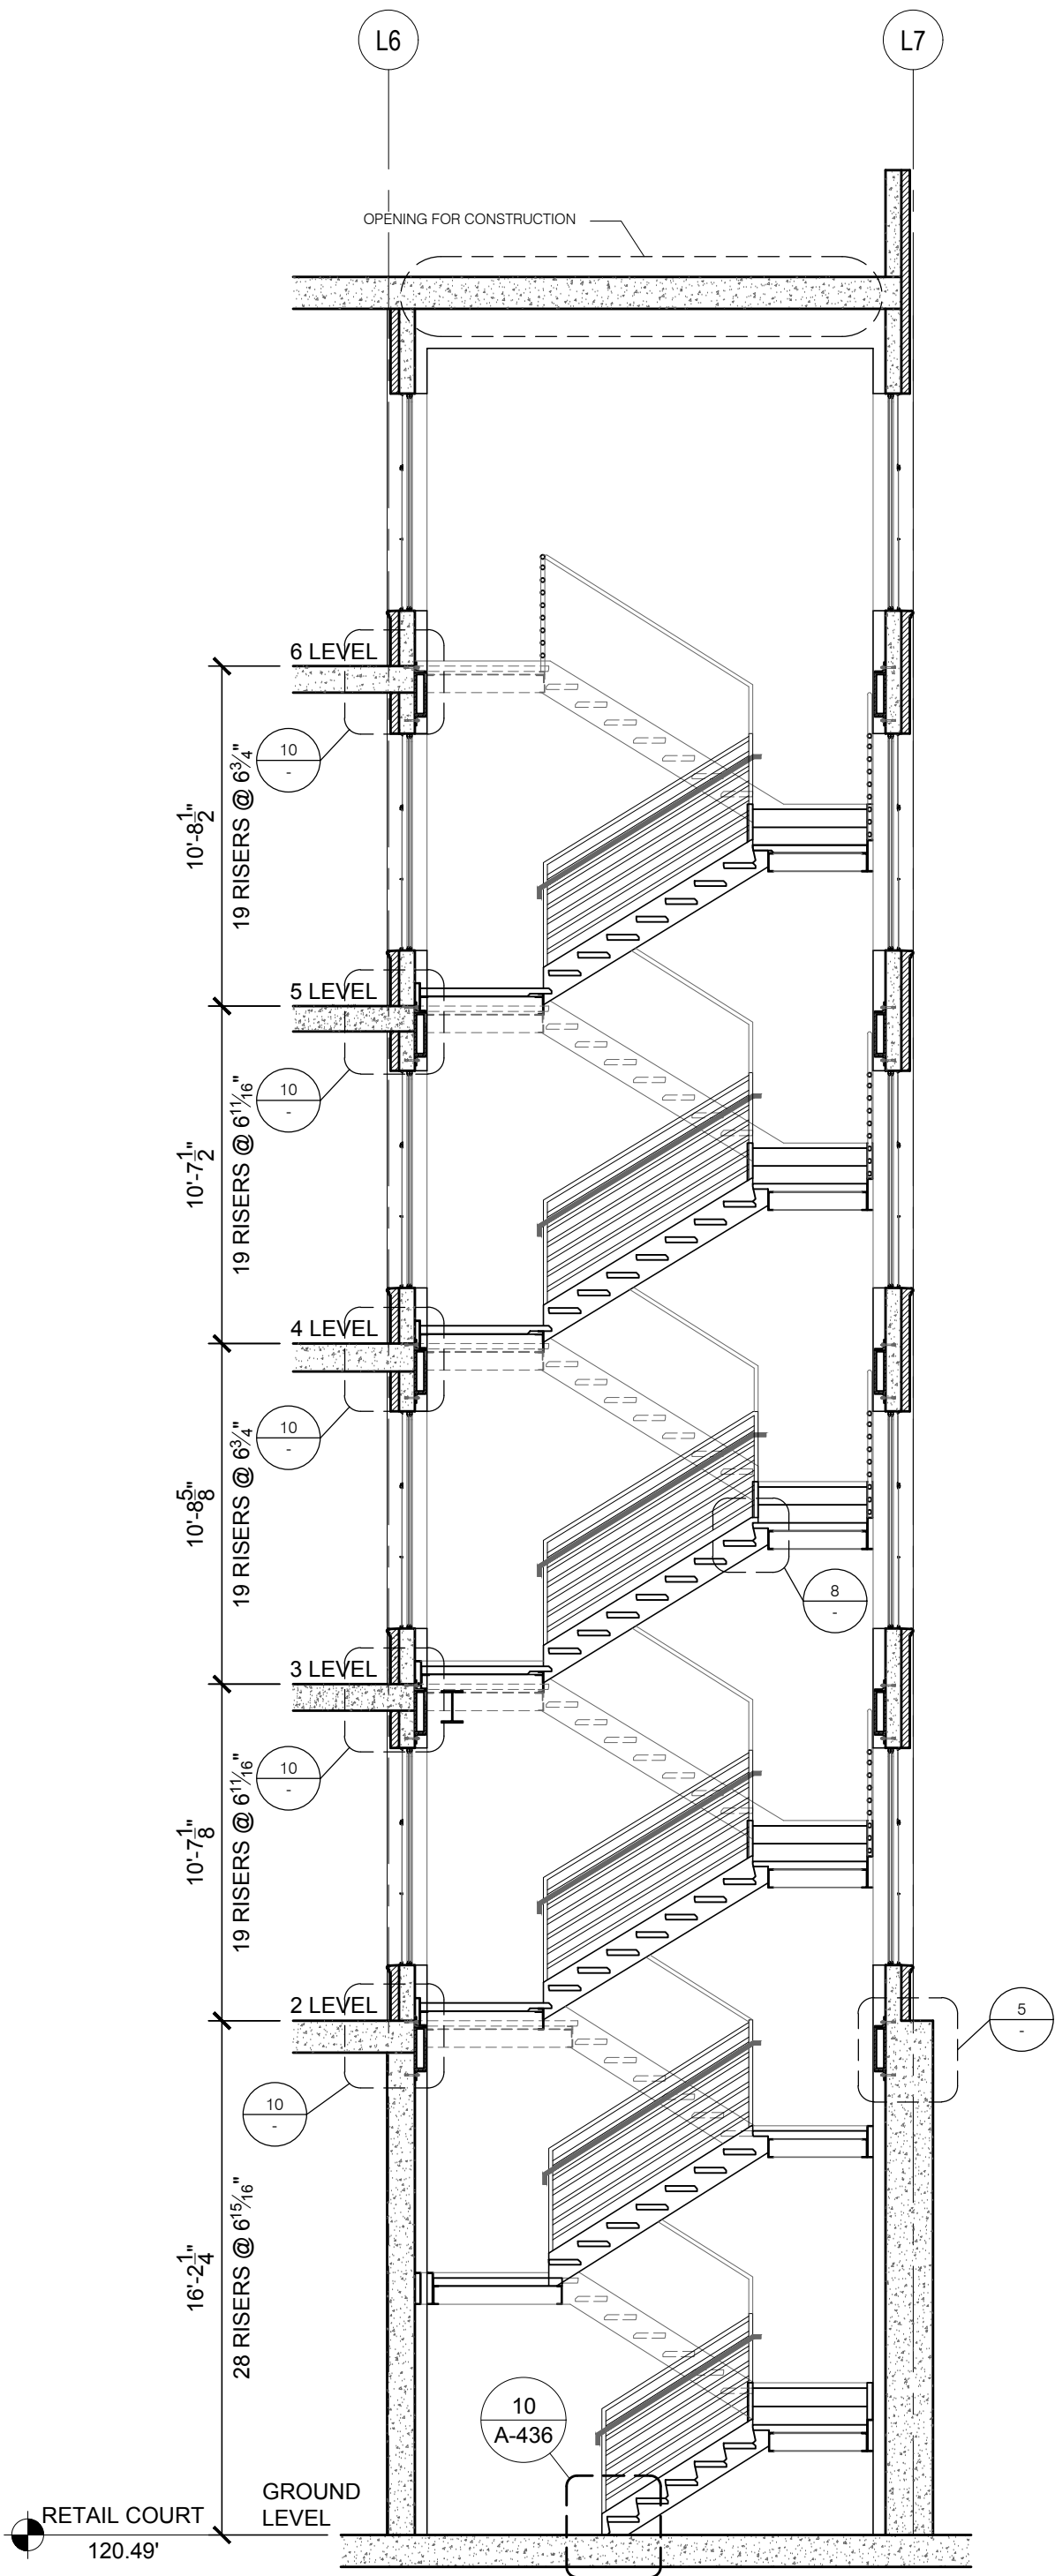

NOTE:
EXISTING HISTORIC STAIR.
SUBJECT TO PART 8 OF TITLE24.
SECTION 8-101.2. REFER TO GENERAL
NOTES.

LANDMARK STAIR #7 SECTION

3/8" = 1'-0"

1

REVISIONS
DATE
BY
DESCRIPTION
05/07/2015
05/07/2015
05/04/2015
10/29/2015
05/21/2016
M. HLA
M. HLA
M. HLA
M. HLA
M. HLA



howard laks architects
1545 hollywood street
santa monica, ca 90401
voice : 310-393-4465
fax : 310-393-2230

CONSULTANTS

710 WILSHIRE BOULEVARD
MIXED-USE HOTEL PROJECT
SANTA MONICA - CALIFORNIA 90401
LANDMARK STAIR DETAILS

DRAWN: SC
CHECKED: HLA
APPROVED: -
SCALE: AS NOTED
SHEET
A-431B
DATE: June 25, 2013
PROJECT NUMBER: HLA 0000000-00000