



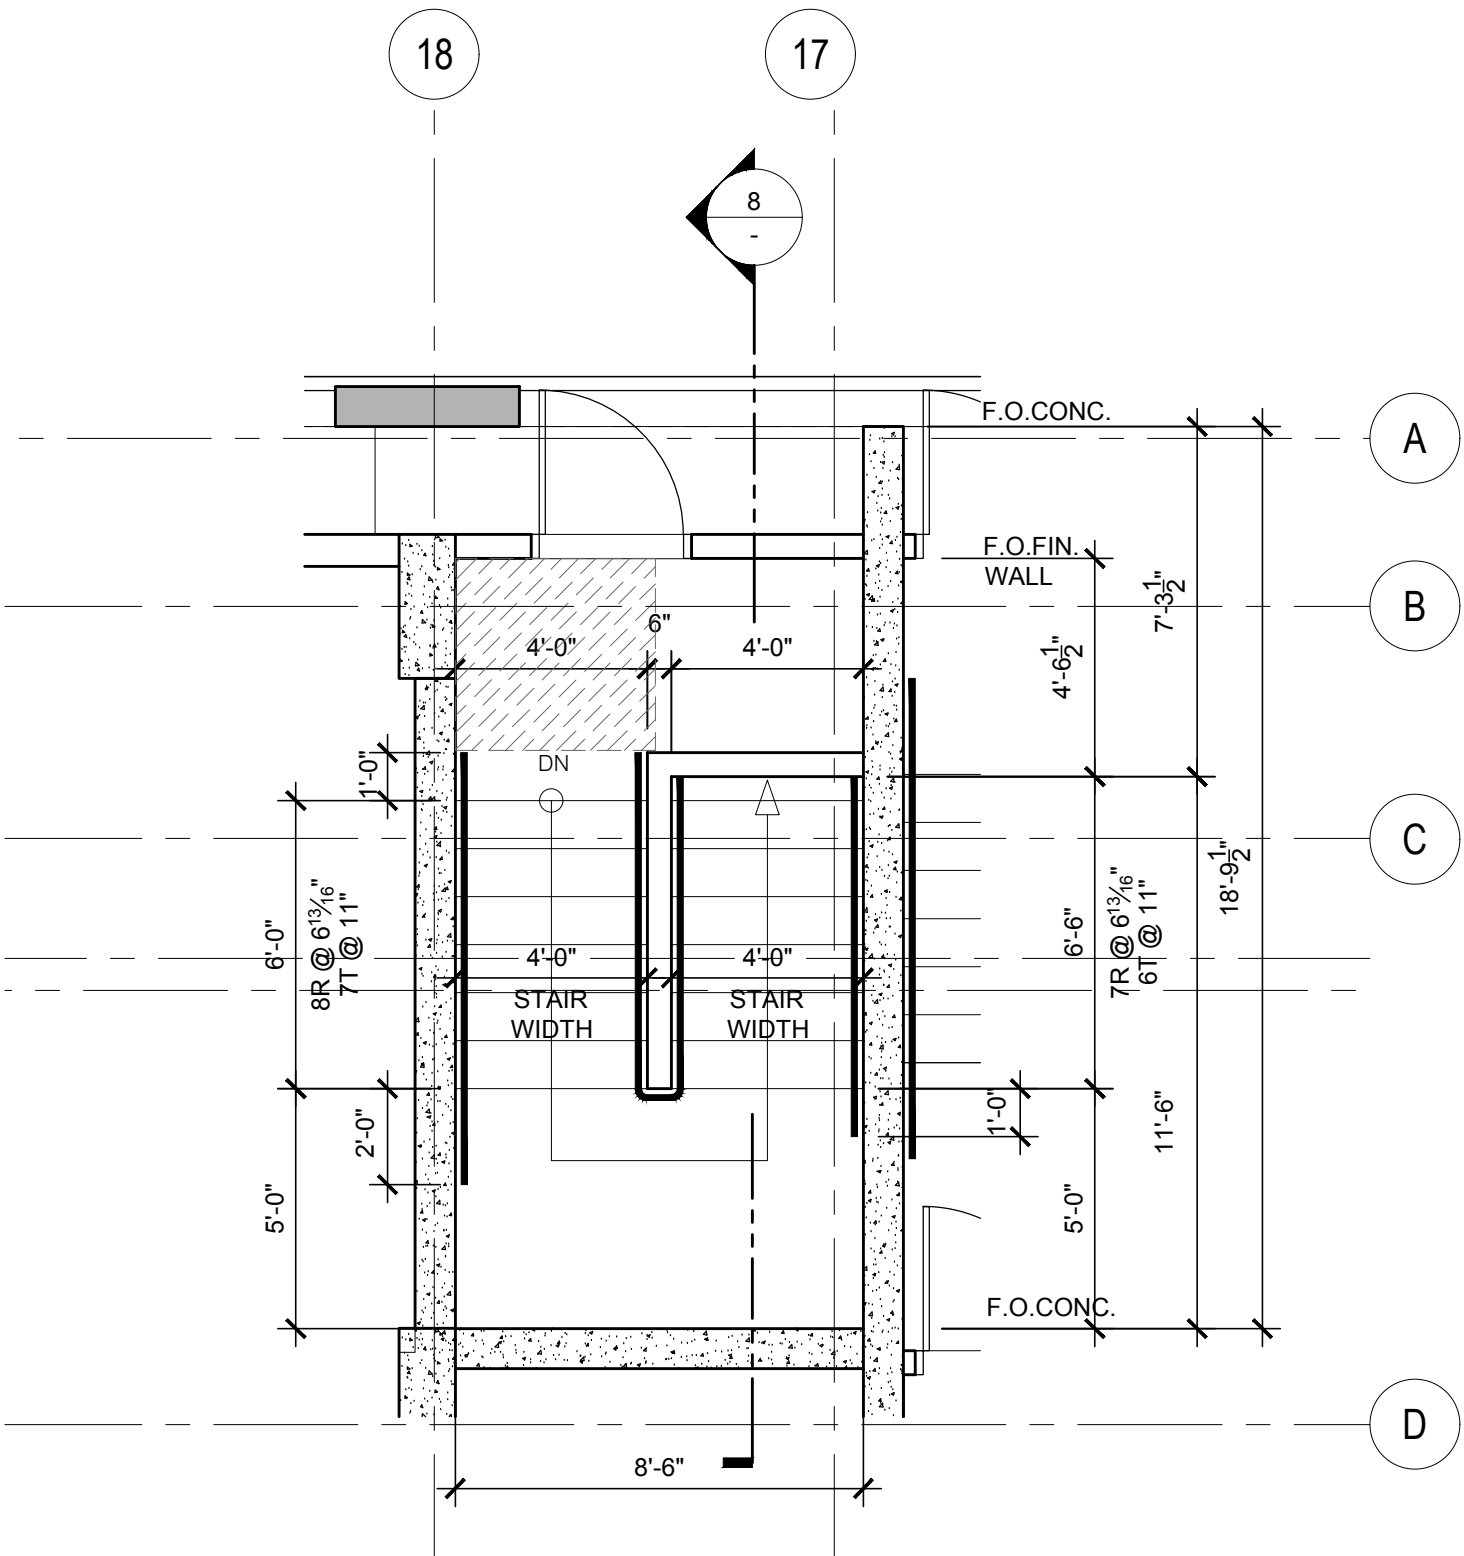


STAIR #5 (GROUND LEVEL)
PLAN

1/4" = 1'-0" 11

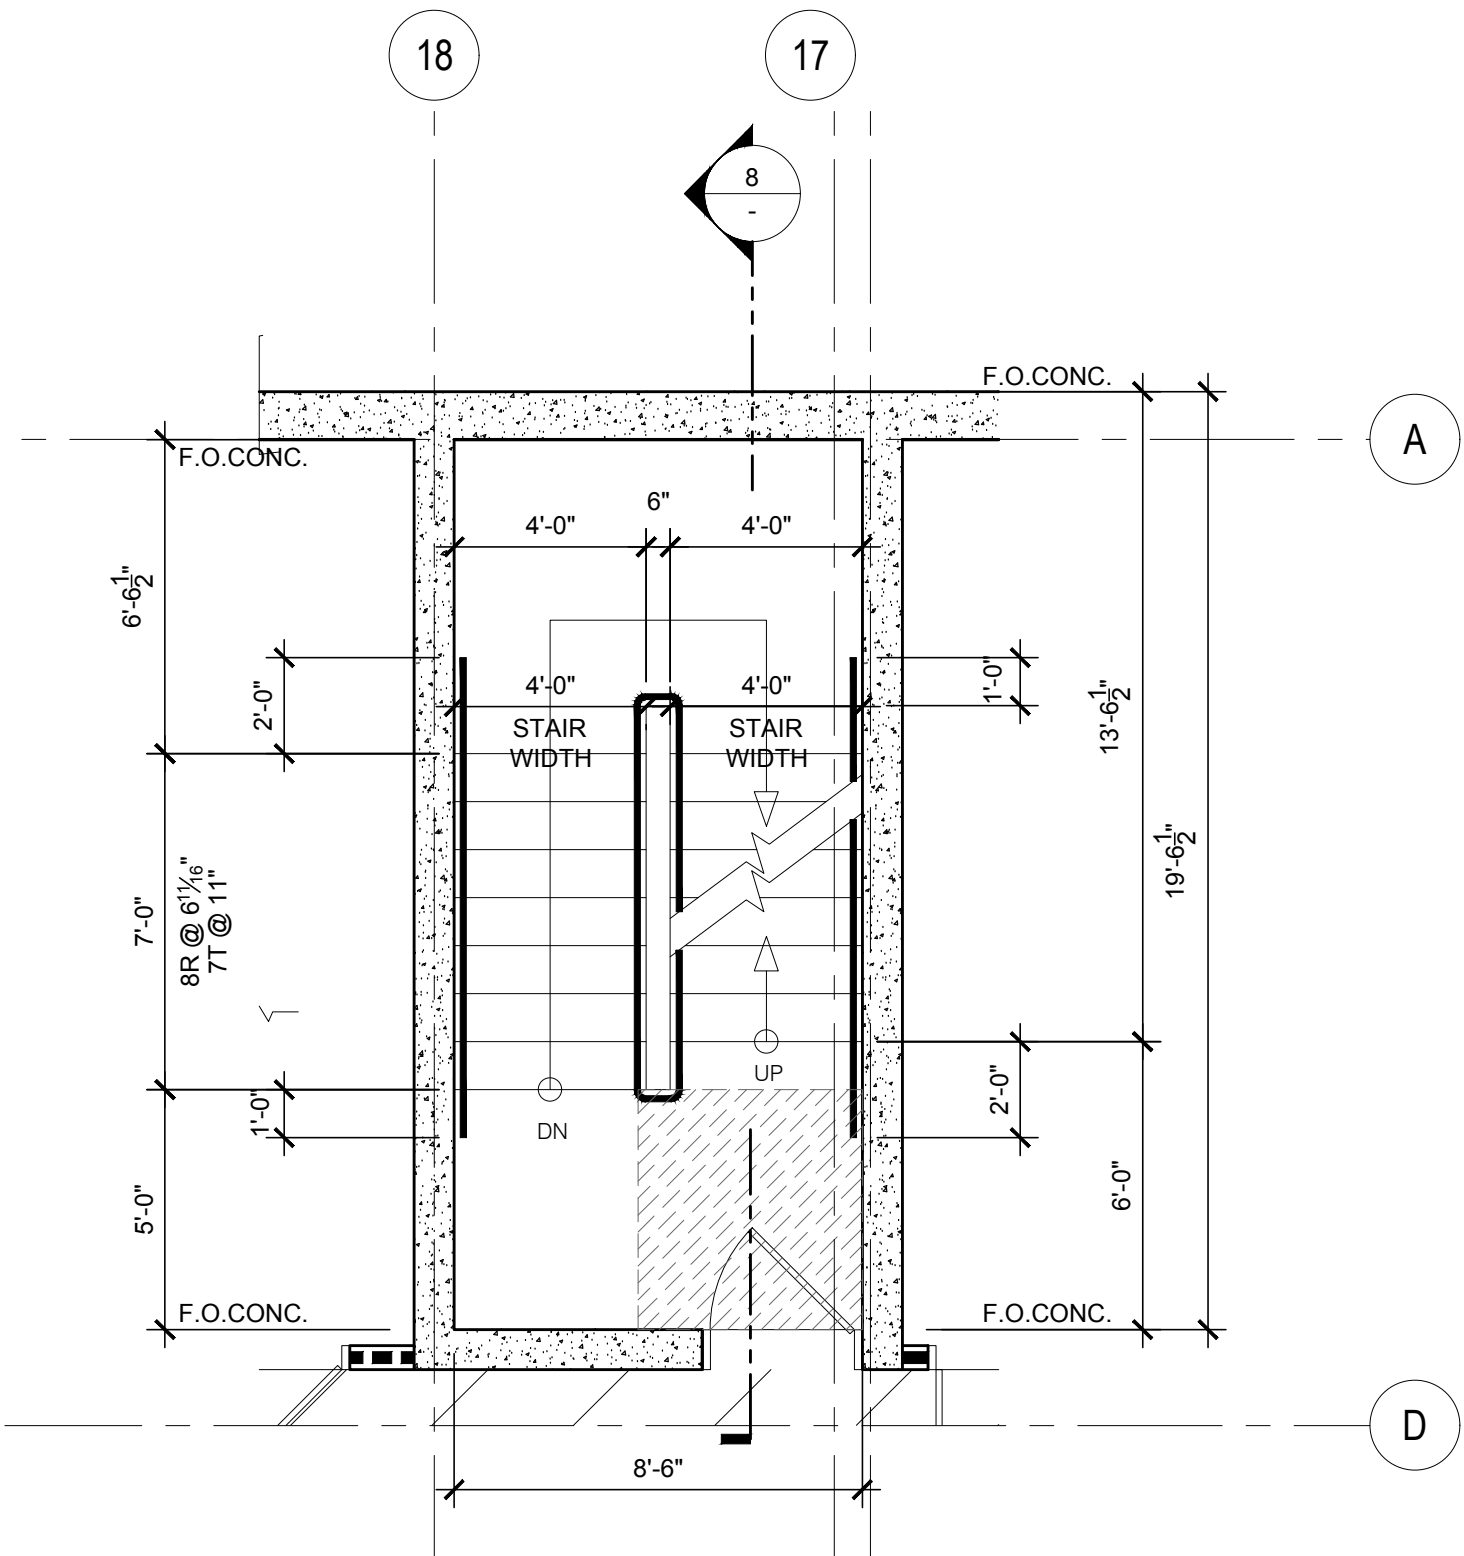


STAIR #5 (PARKING P3, P2, & P1)
PLAN

1/4" = 1'-0" 10

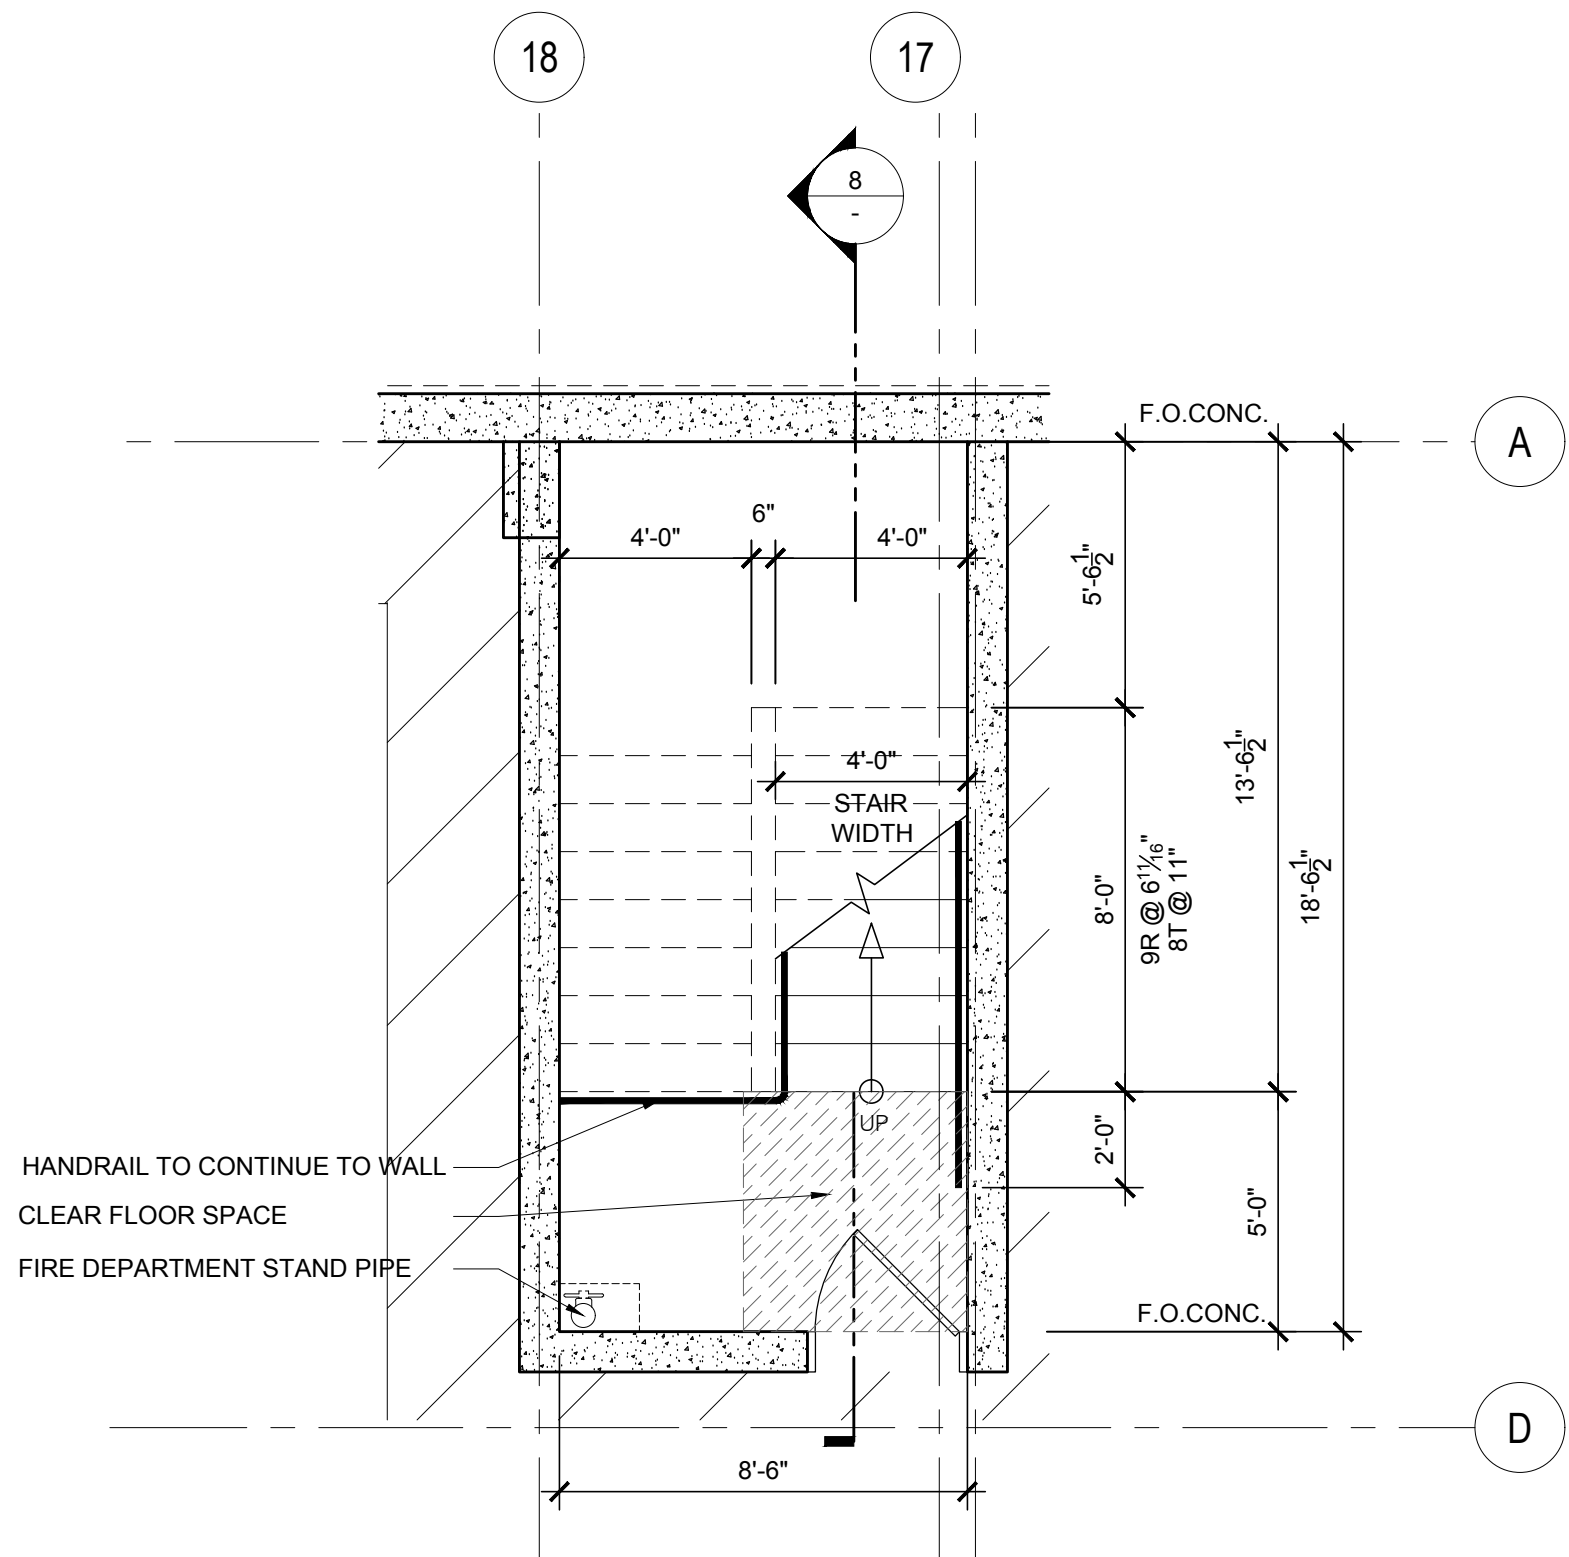


STAIR #5 (PARKING P4)
PLAN

1/4" = 1'-0" 9

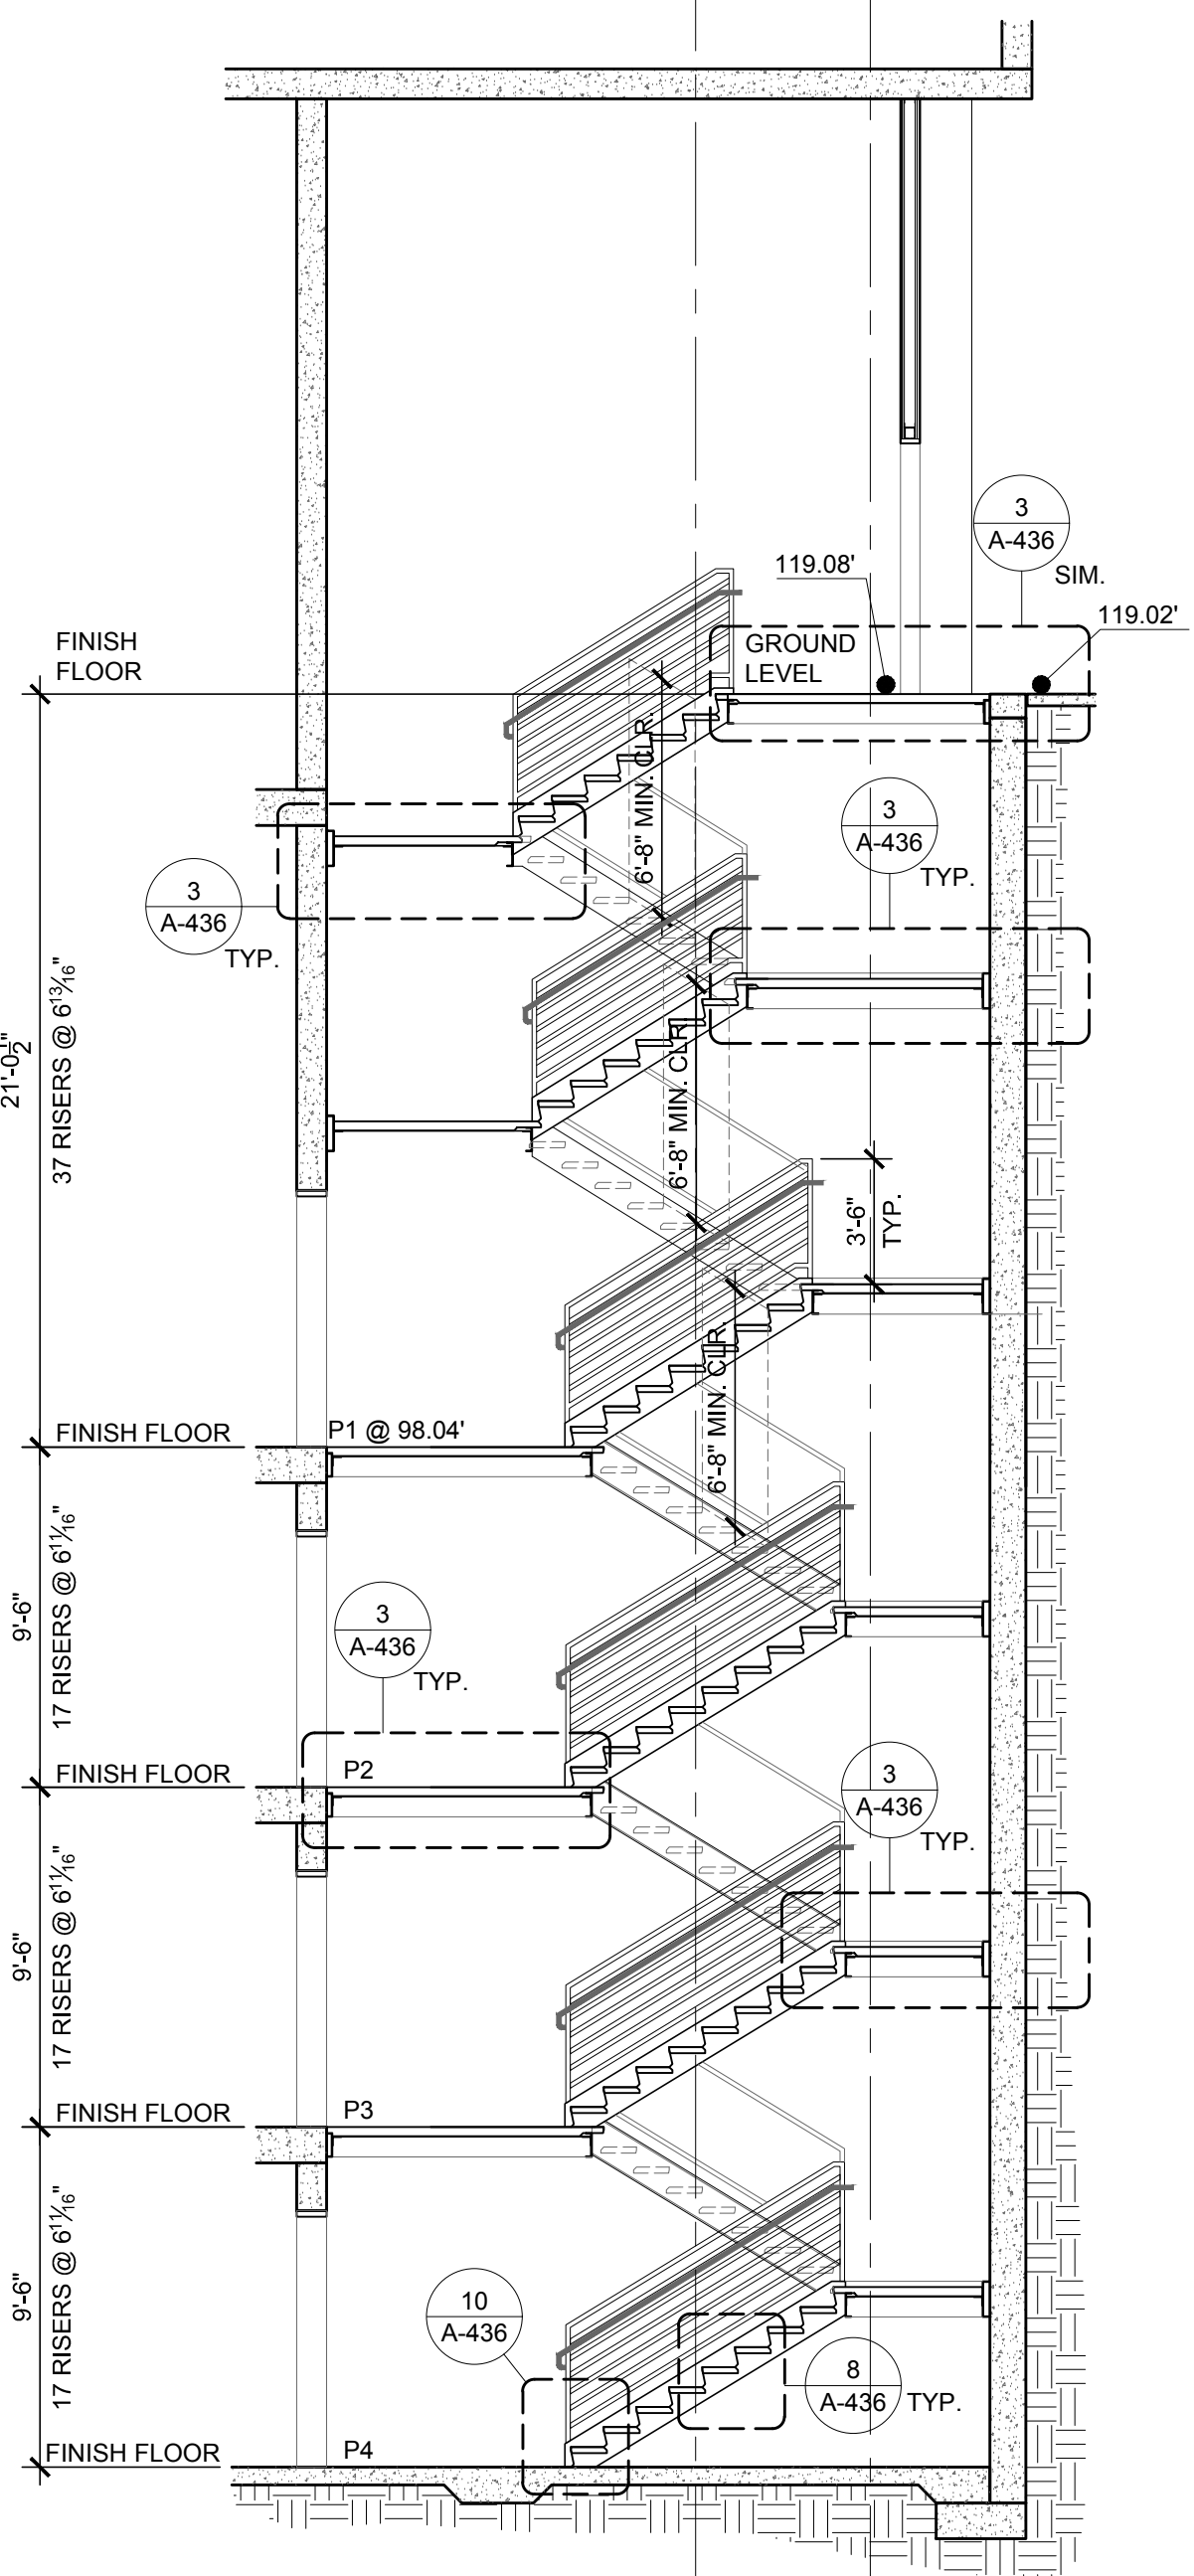


STAIR #5
SECTION

3/16" = 1'-0" 8

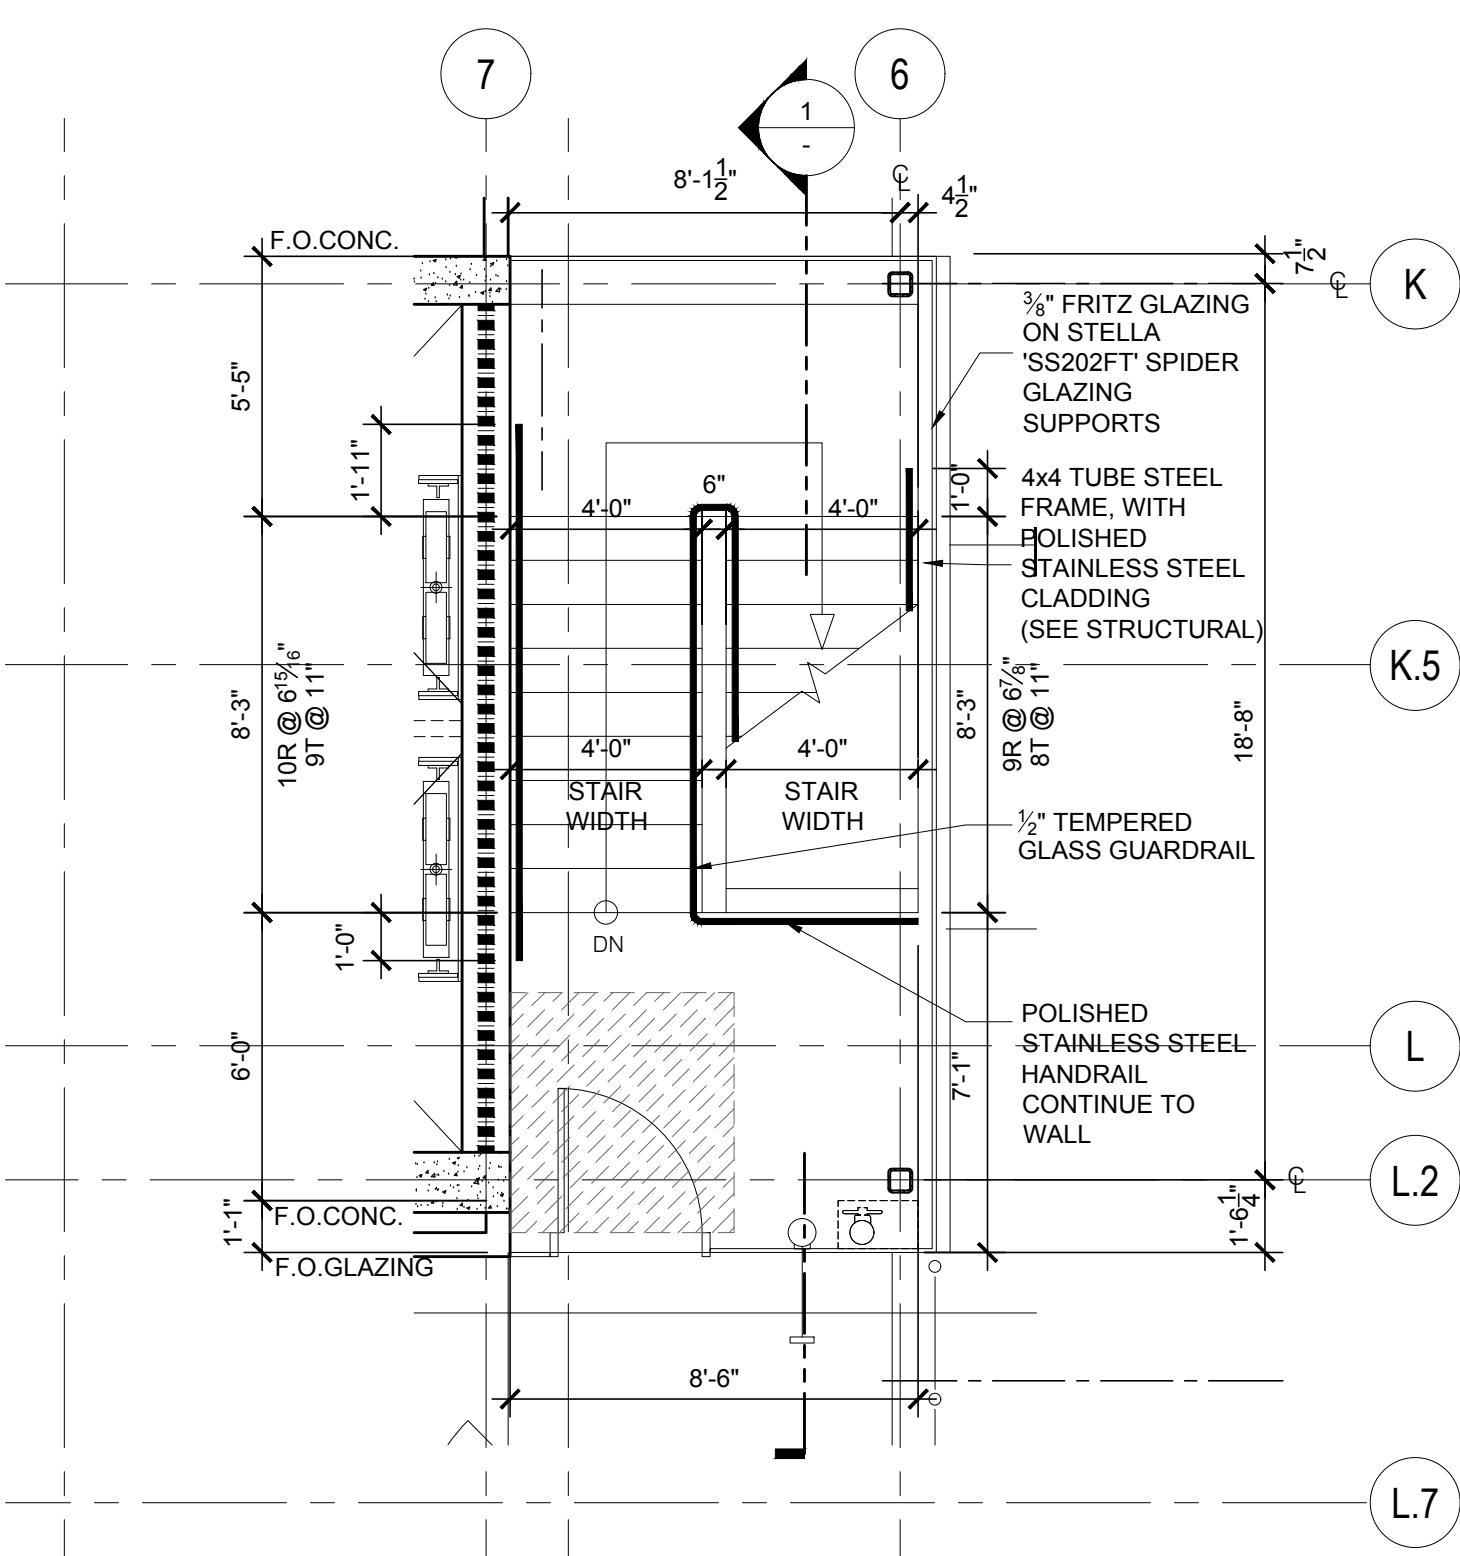


STAIR #4 (7TH FLOOR)
PLAN

1/4" = 1'-0" 7

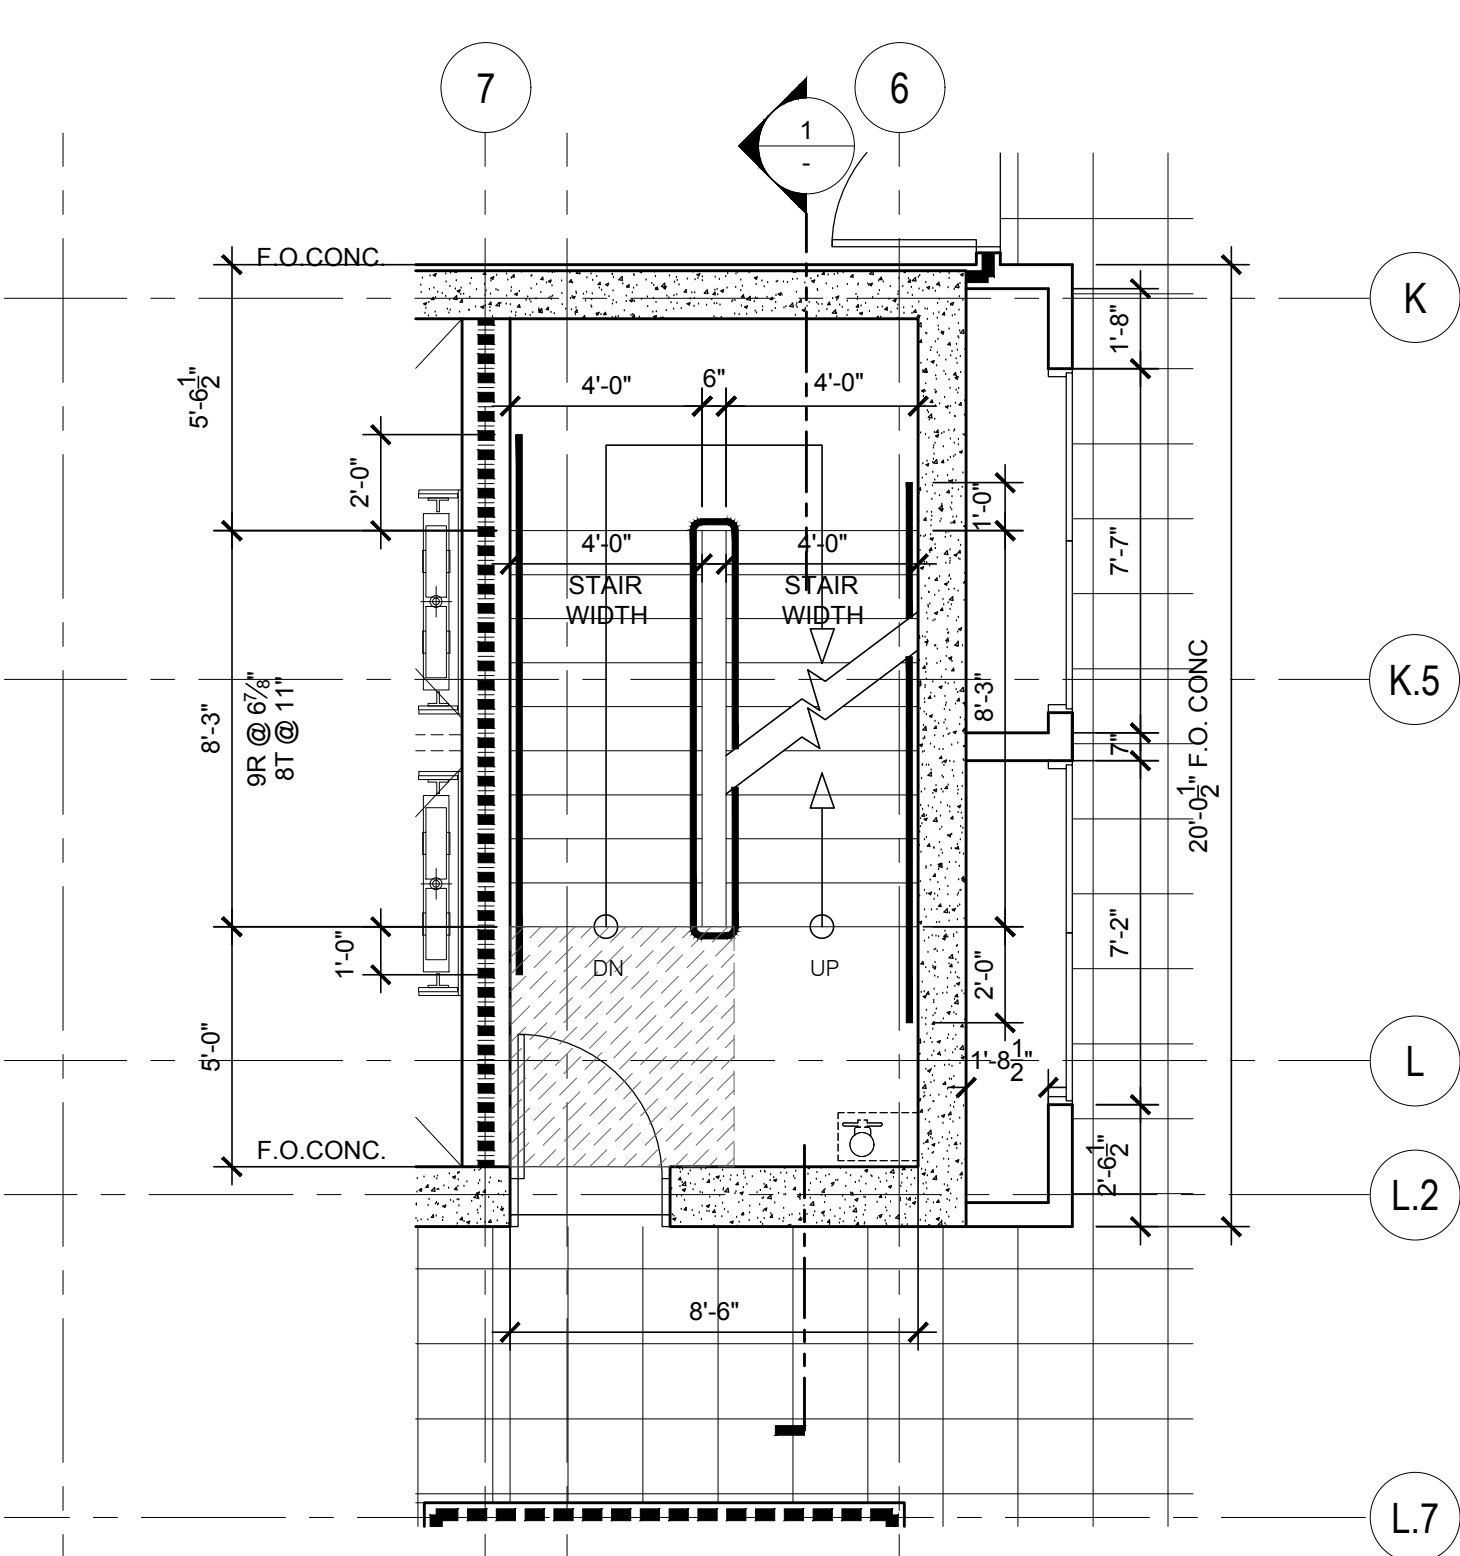


STAIR #4 (6TH, 5TH, 4TH, 3RD, 2ND)
PLAN

1/4" = 1'-0" 6

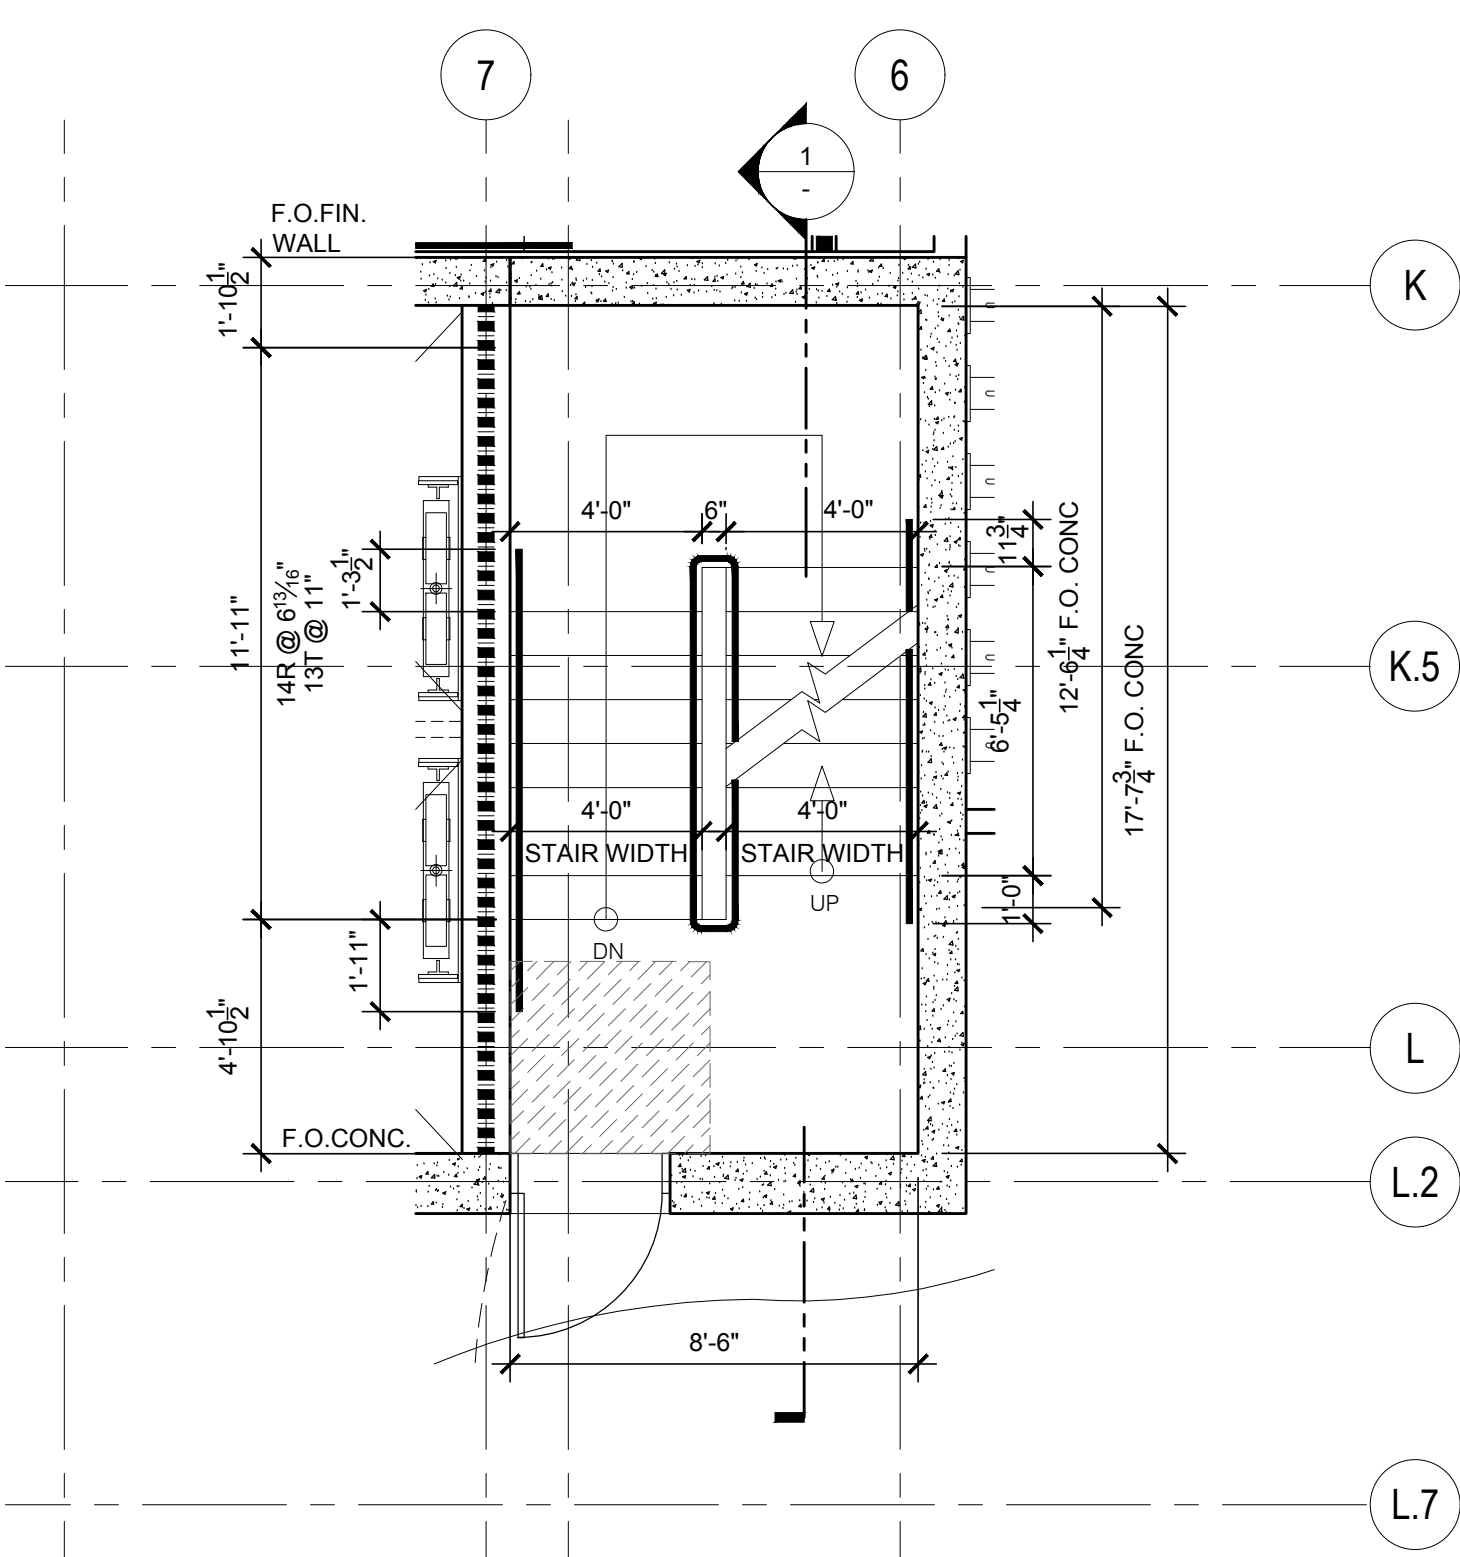


STAIR #4 (GROUND LEVEL)
PLAN

1/4" = 1'-0" 5

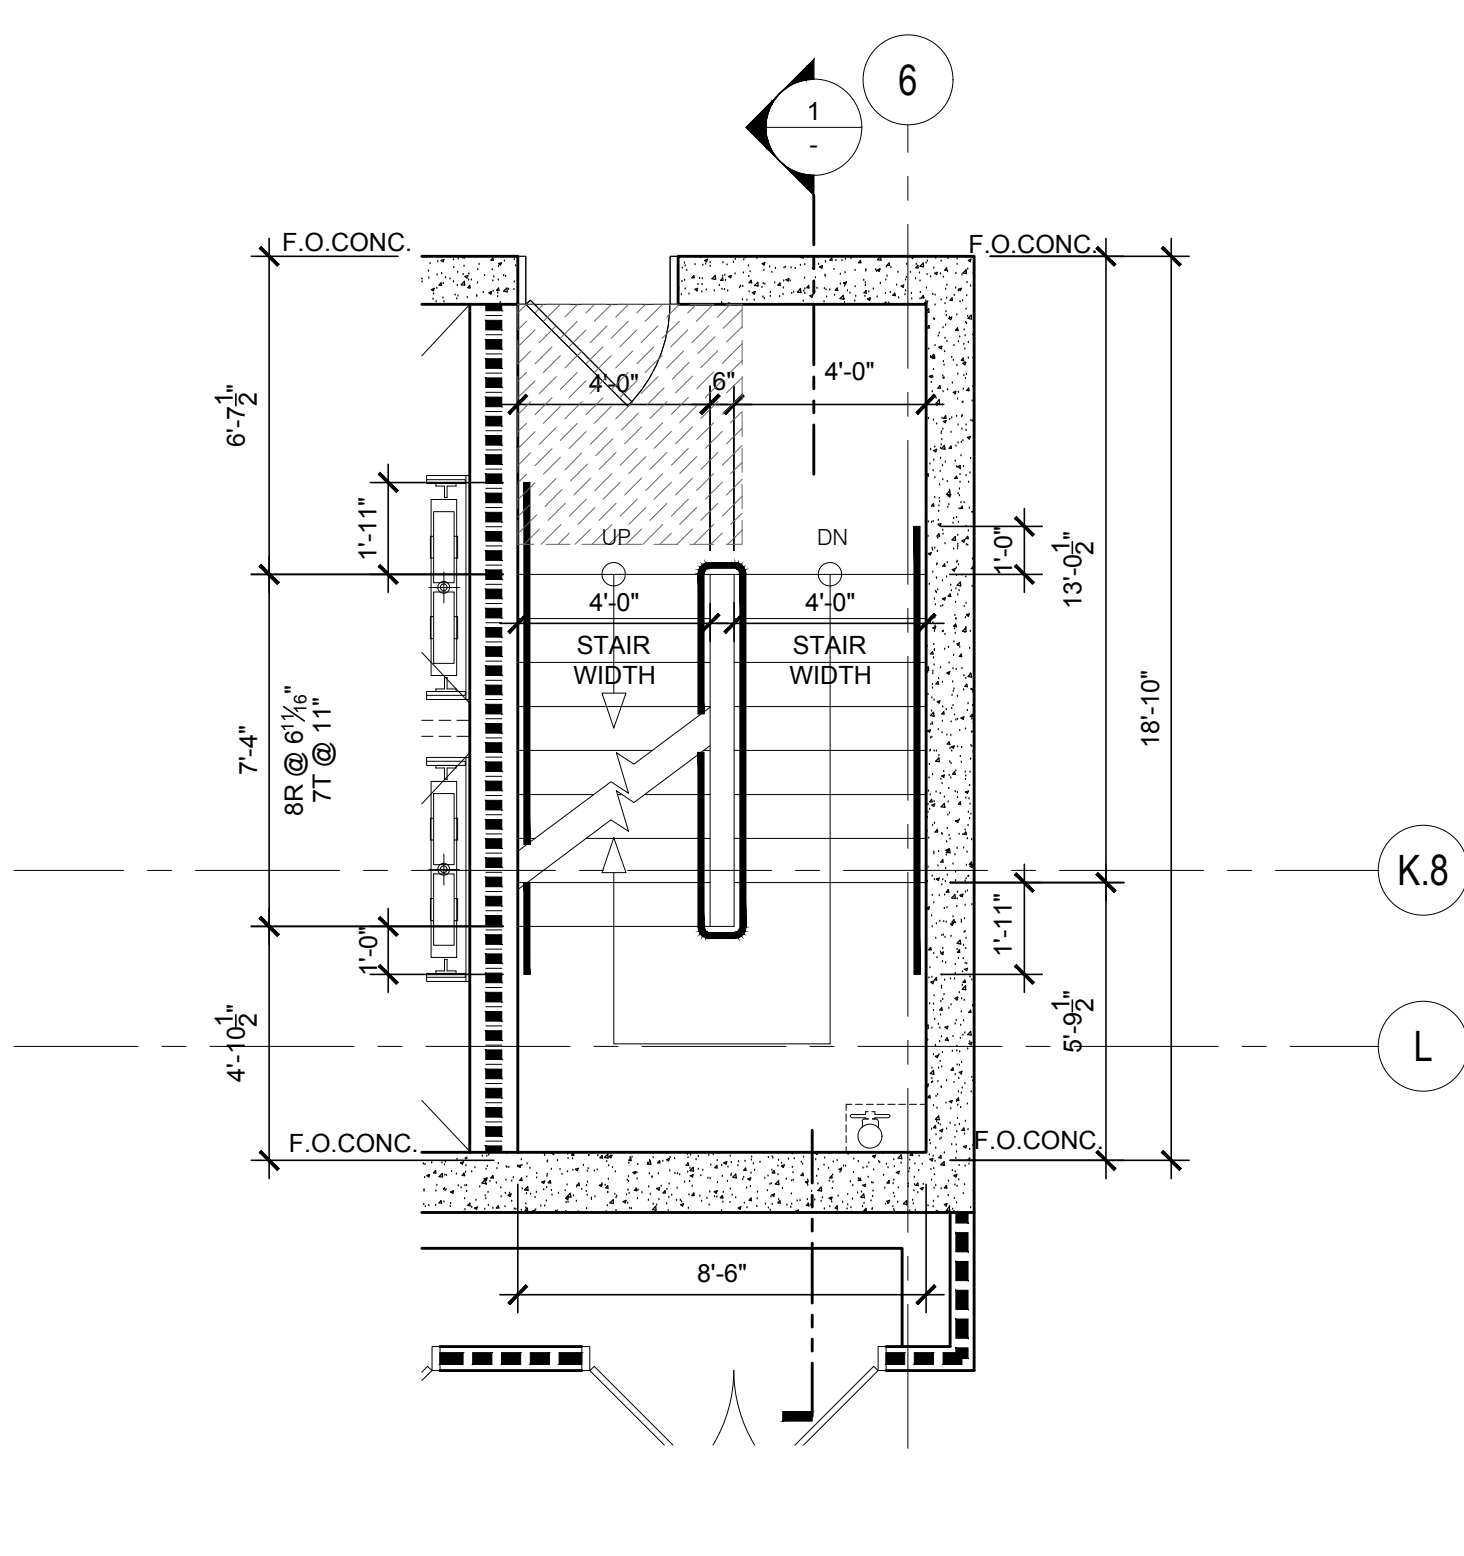


STAIR #4 (PARKING P1)
PLAN

1/4" = 1'-0" 4

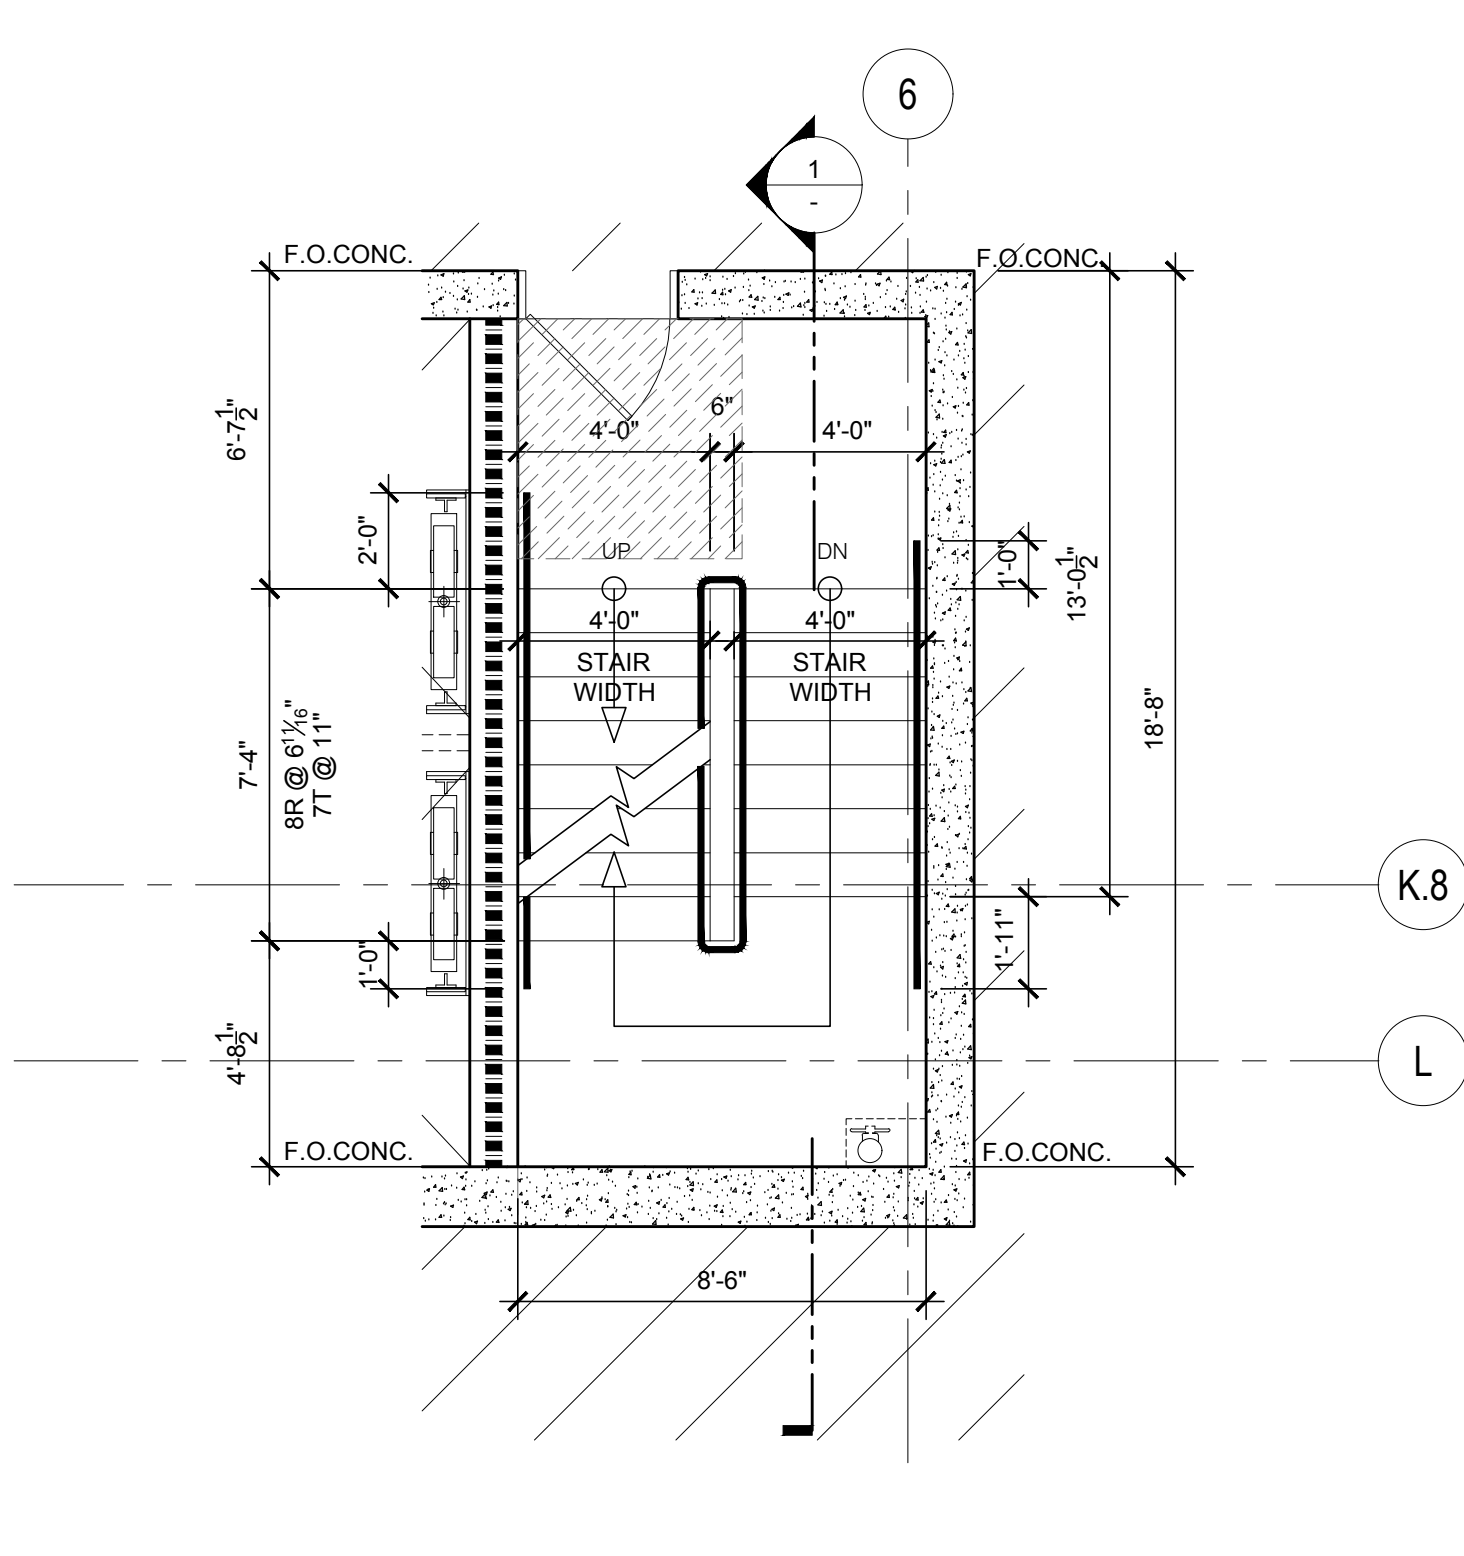


STAIR #4 (PARKING P3, & P2)
PLAN

1/4" = 1'-0" 3

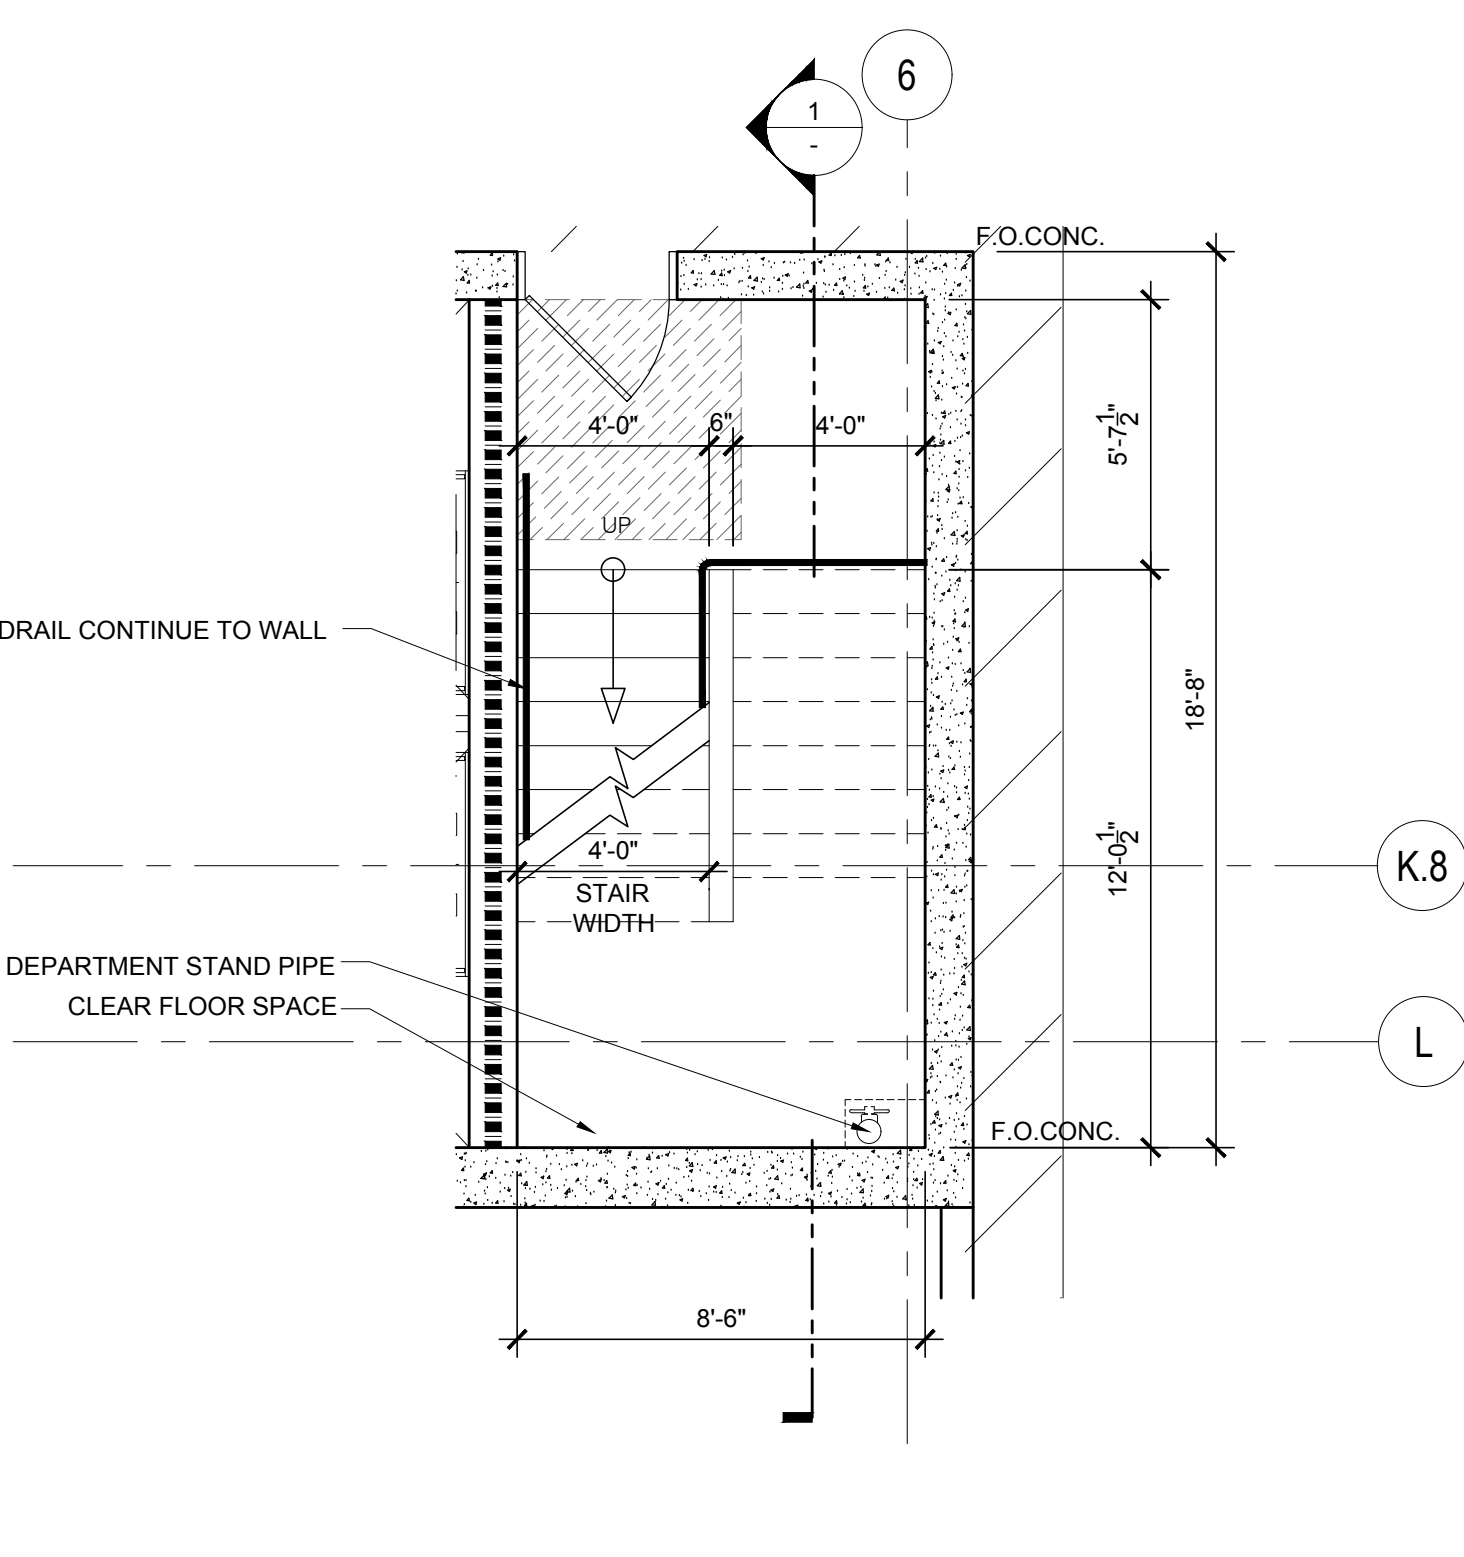

STAIR #4 (PARKING P4)
PLAN

1/4" = 1'-0" 2

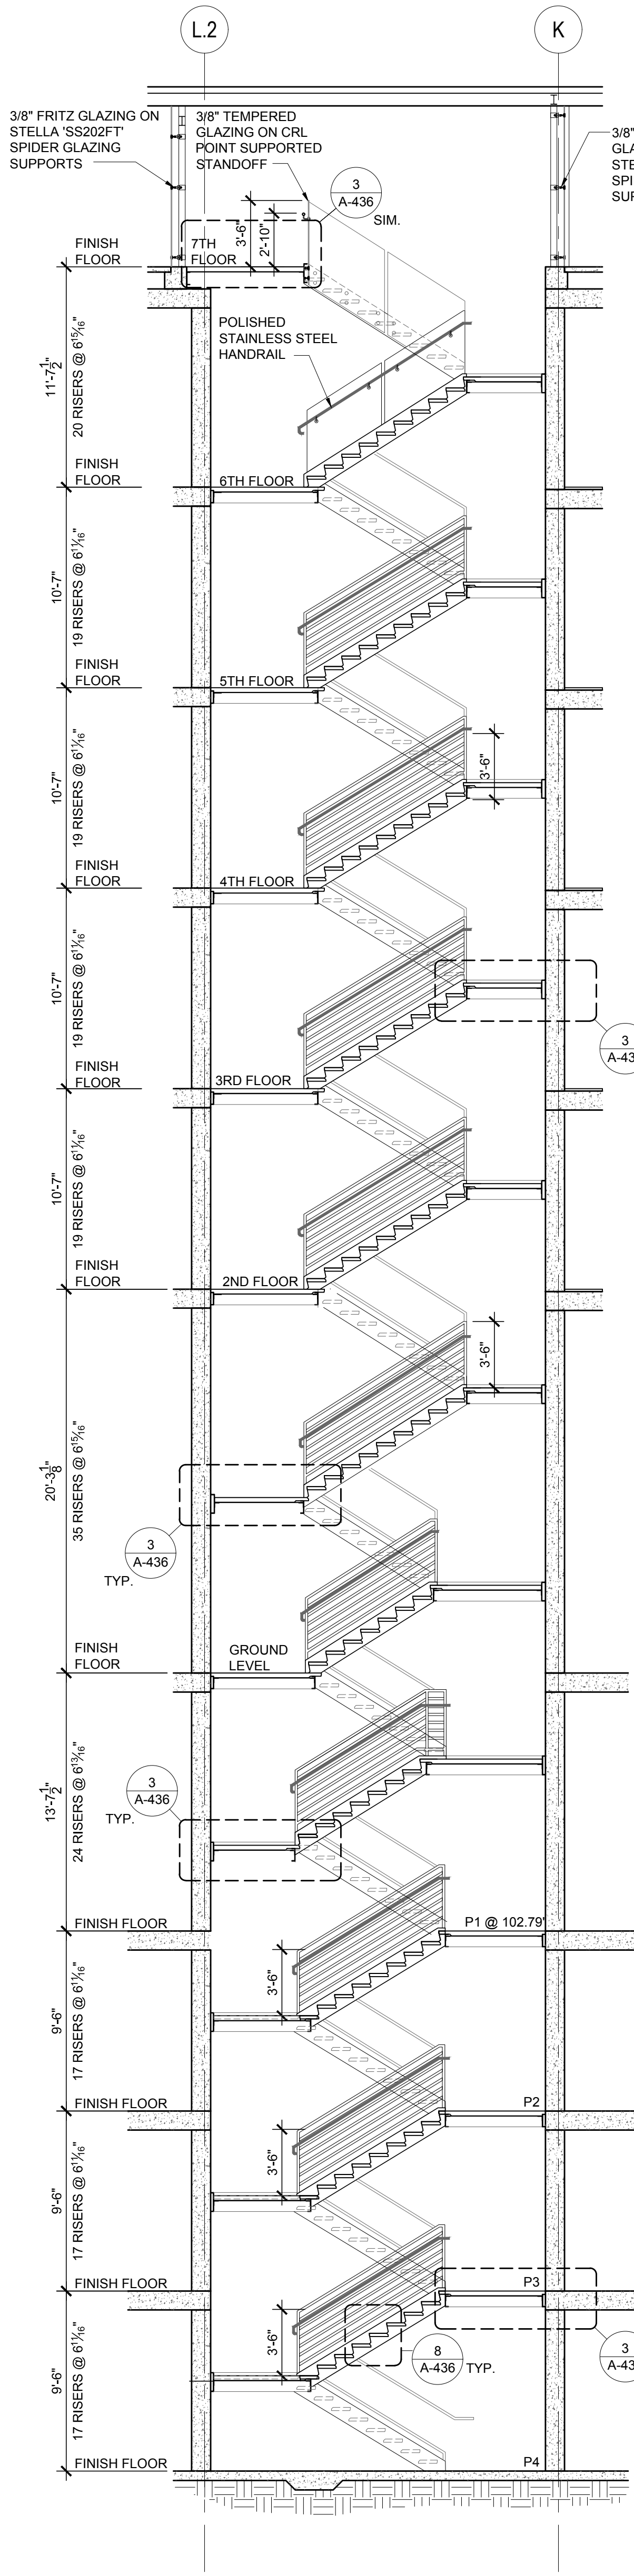

STAIR #4
SECTION

3/16" = 1'-0" 1