



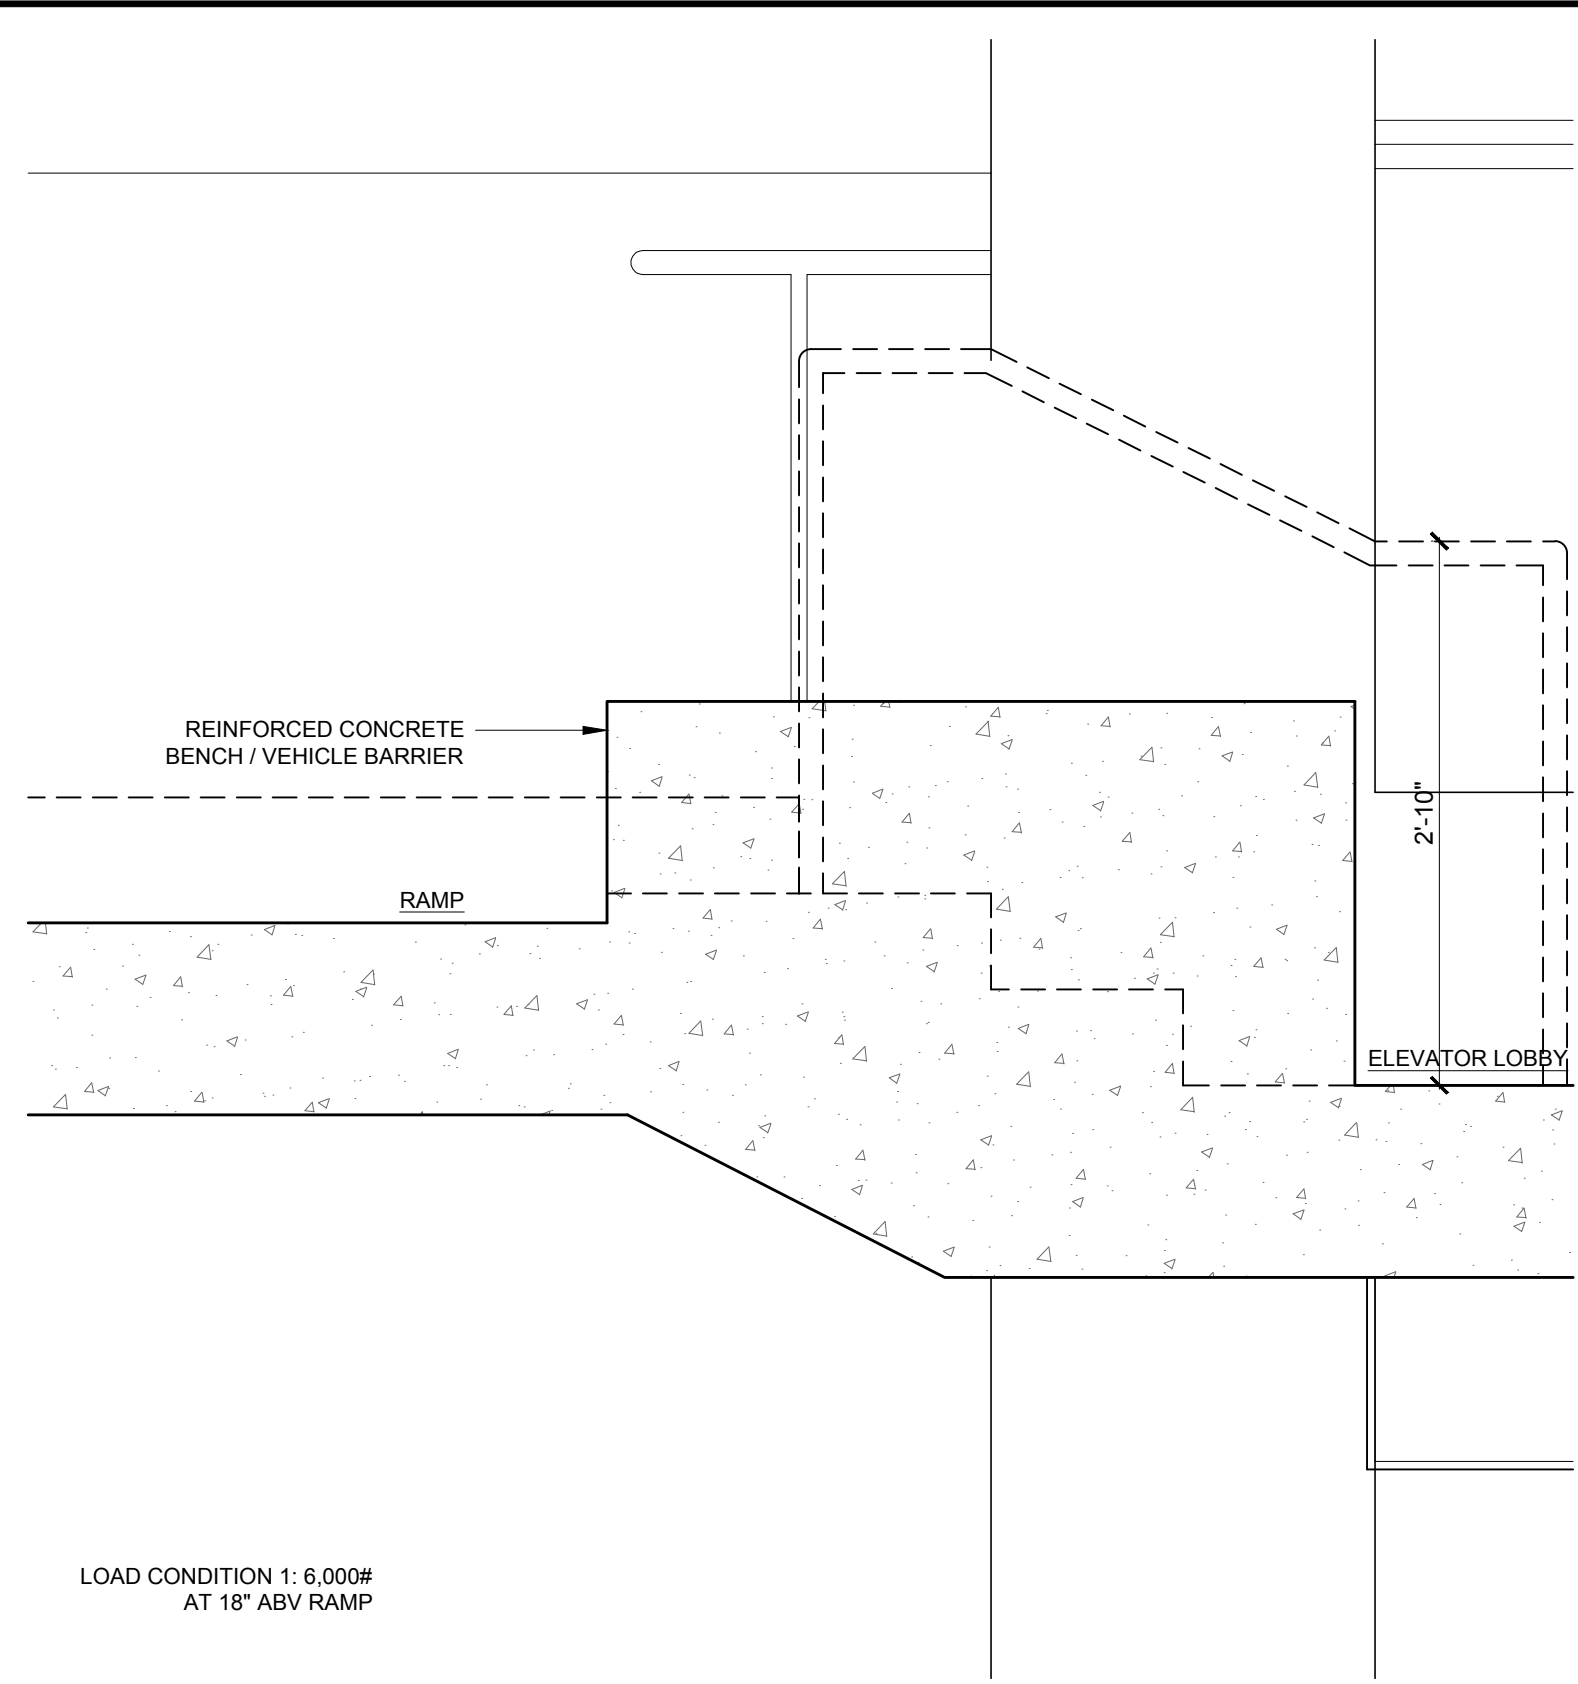

SECTION AT BENCH / VEHICLE BARRIER

1" = 1'-0"


6

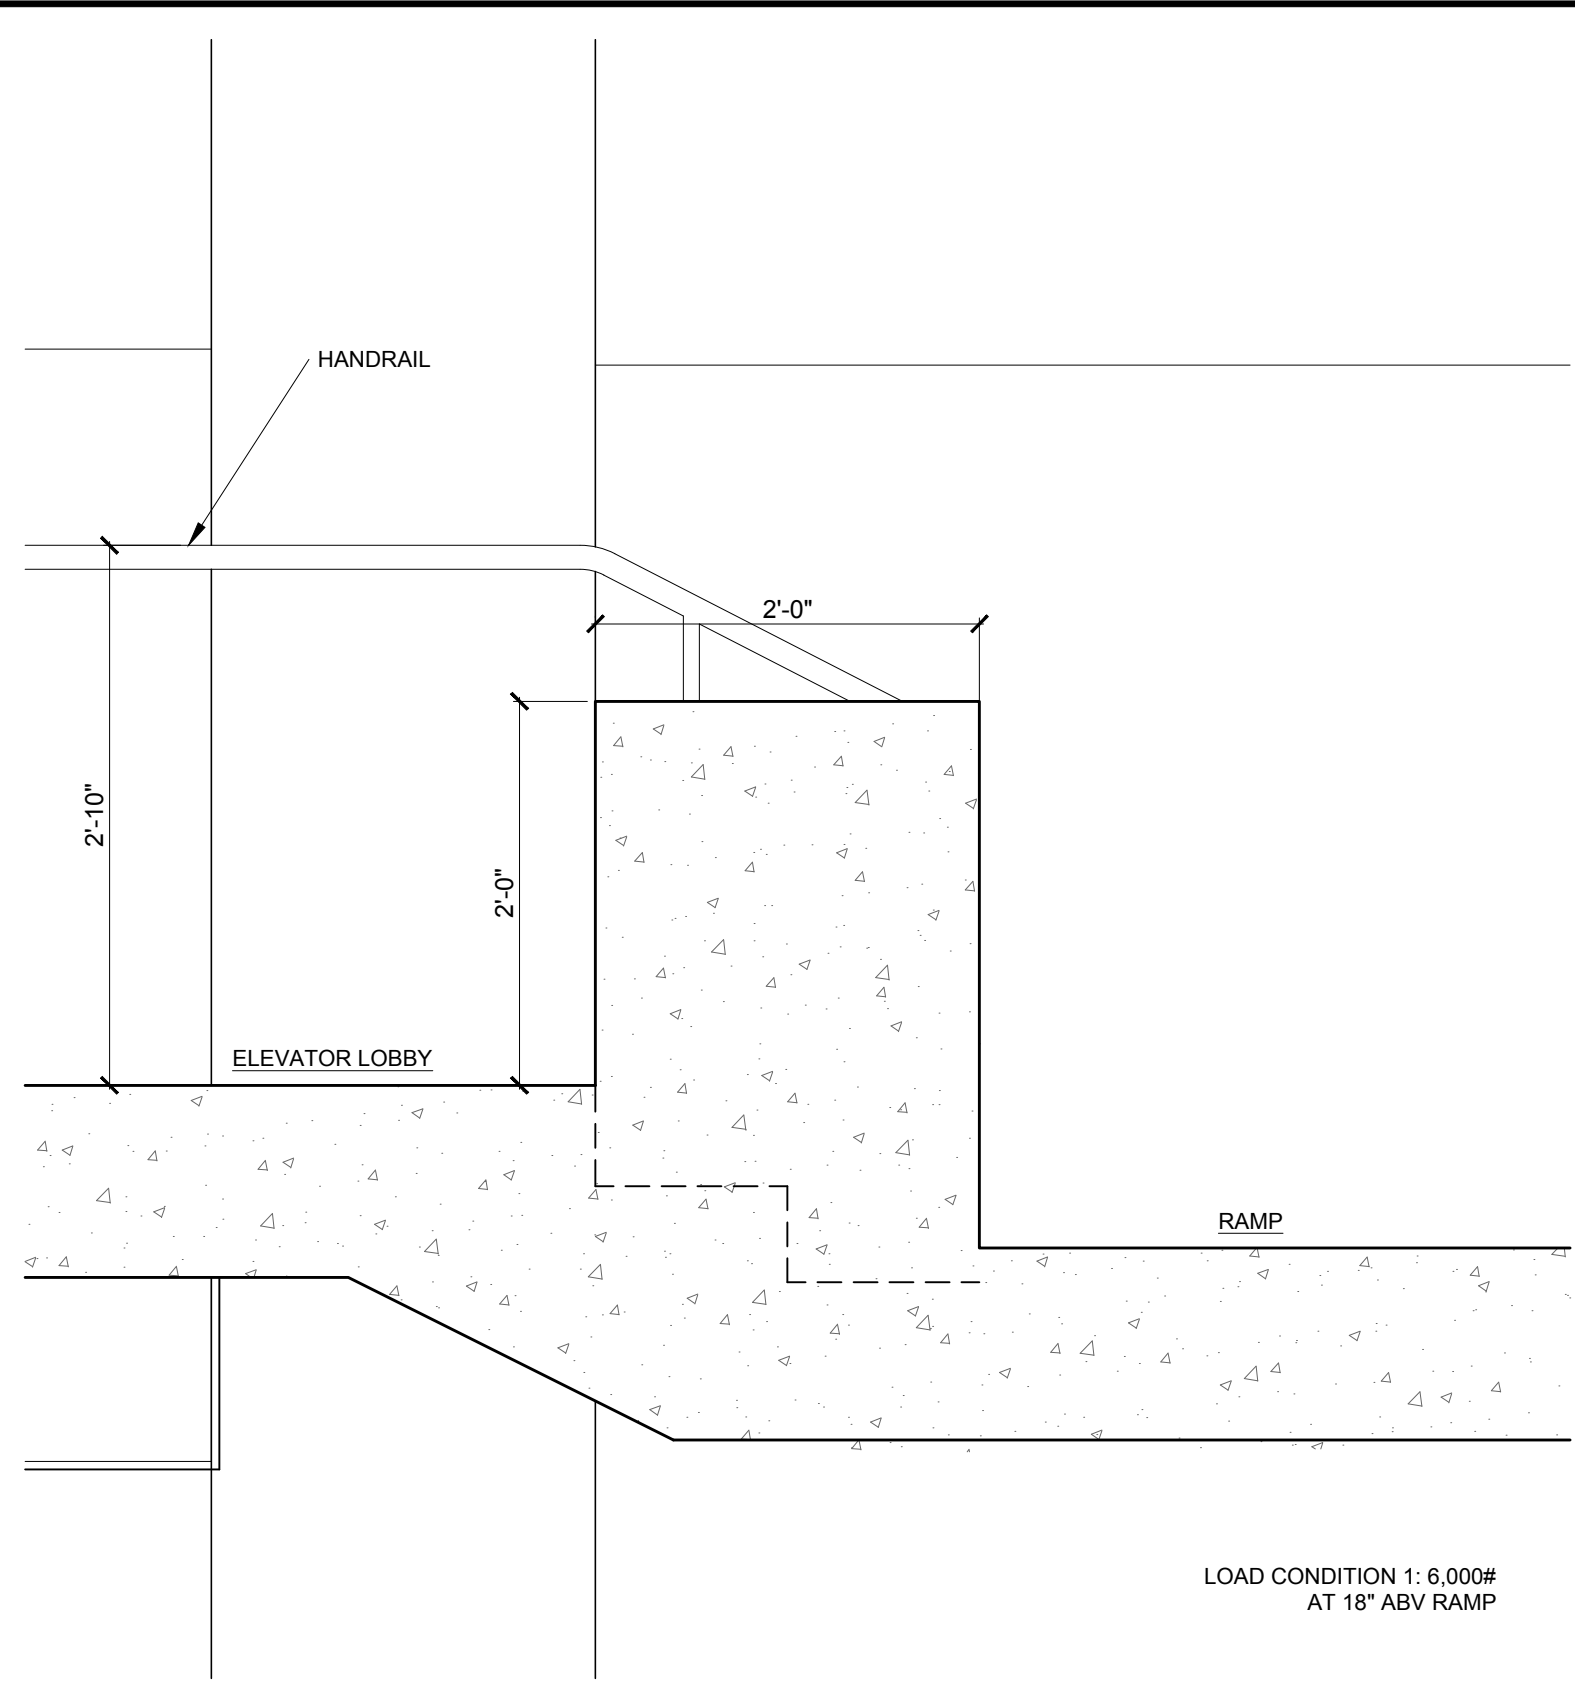

SECTION AT BENCH / VEHICLE BARRIER

1" = 1'-0"


5

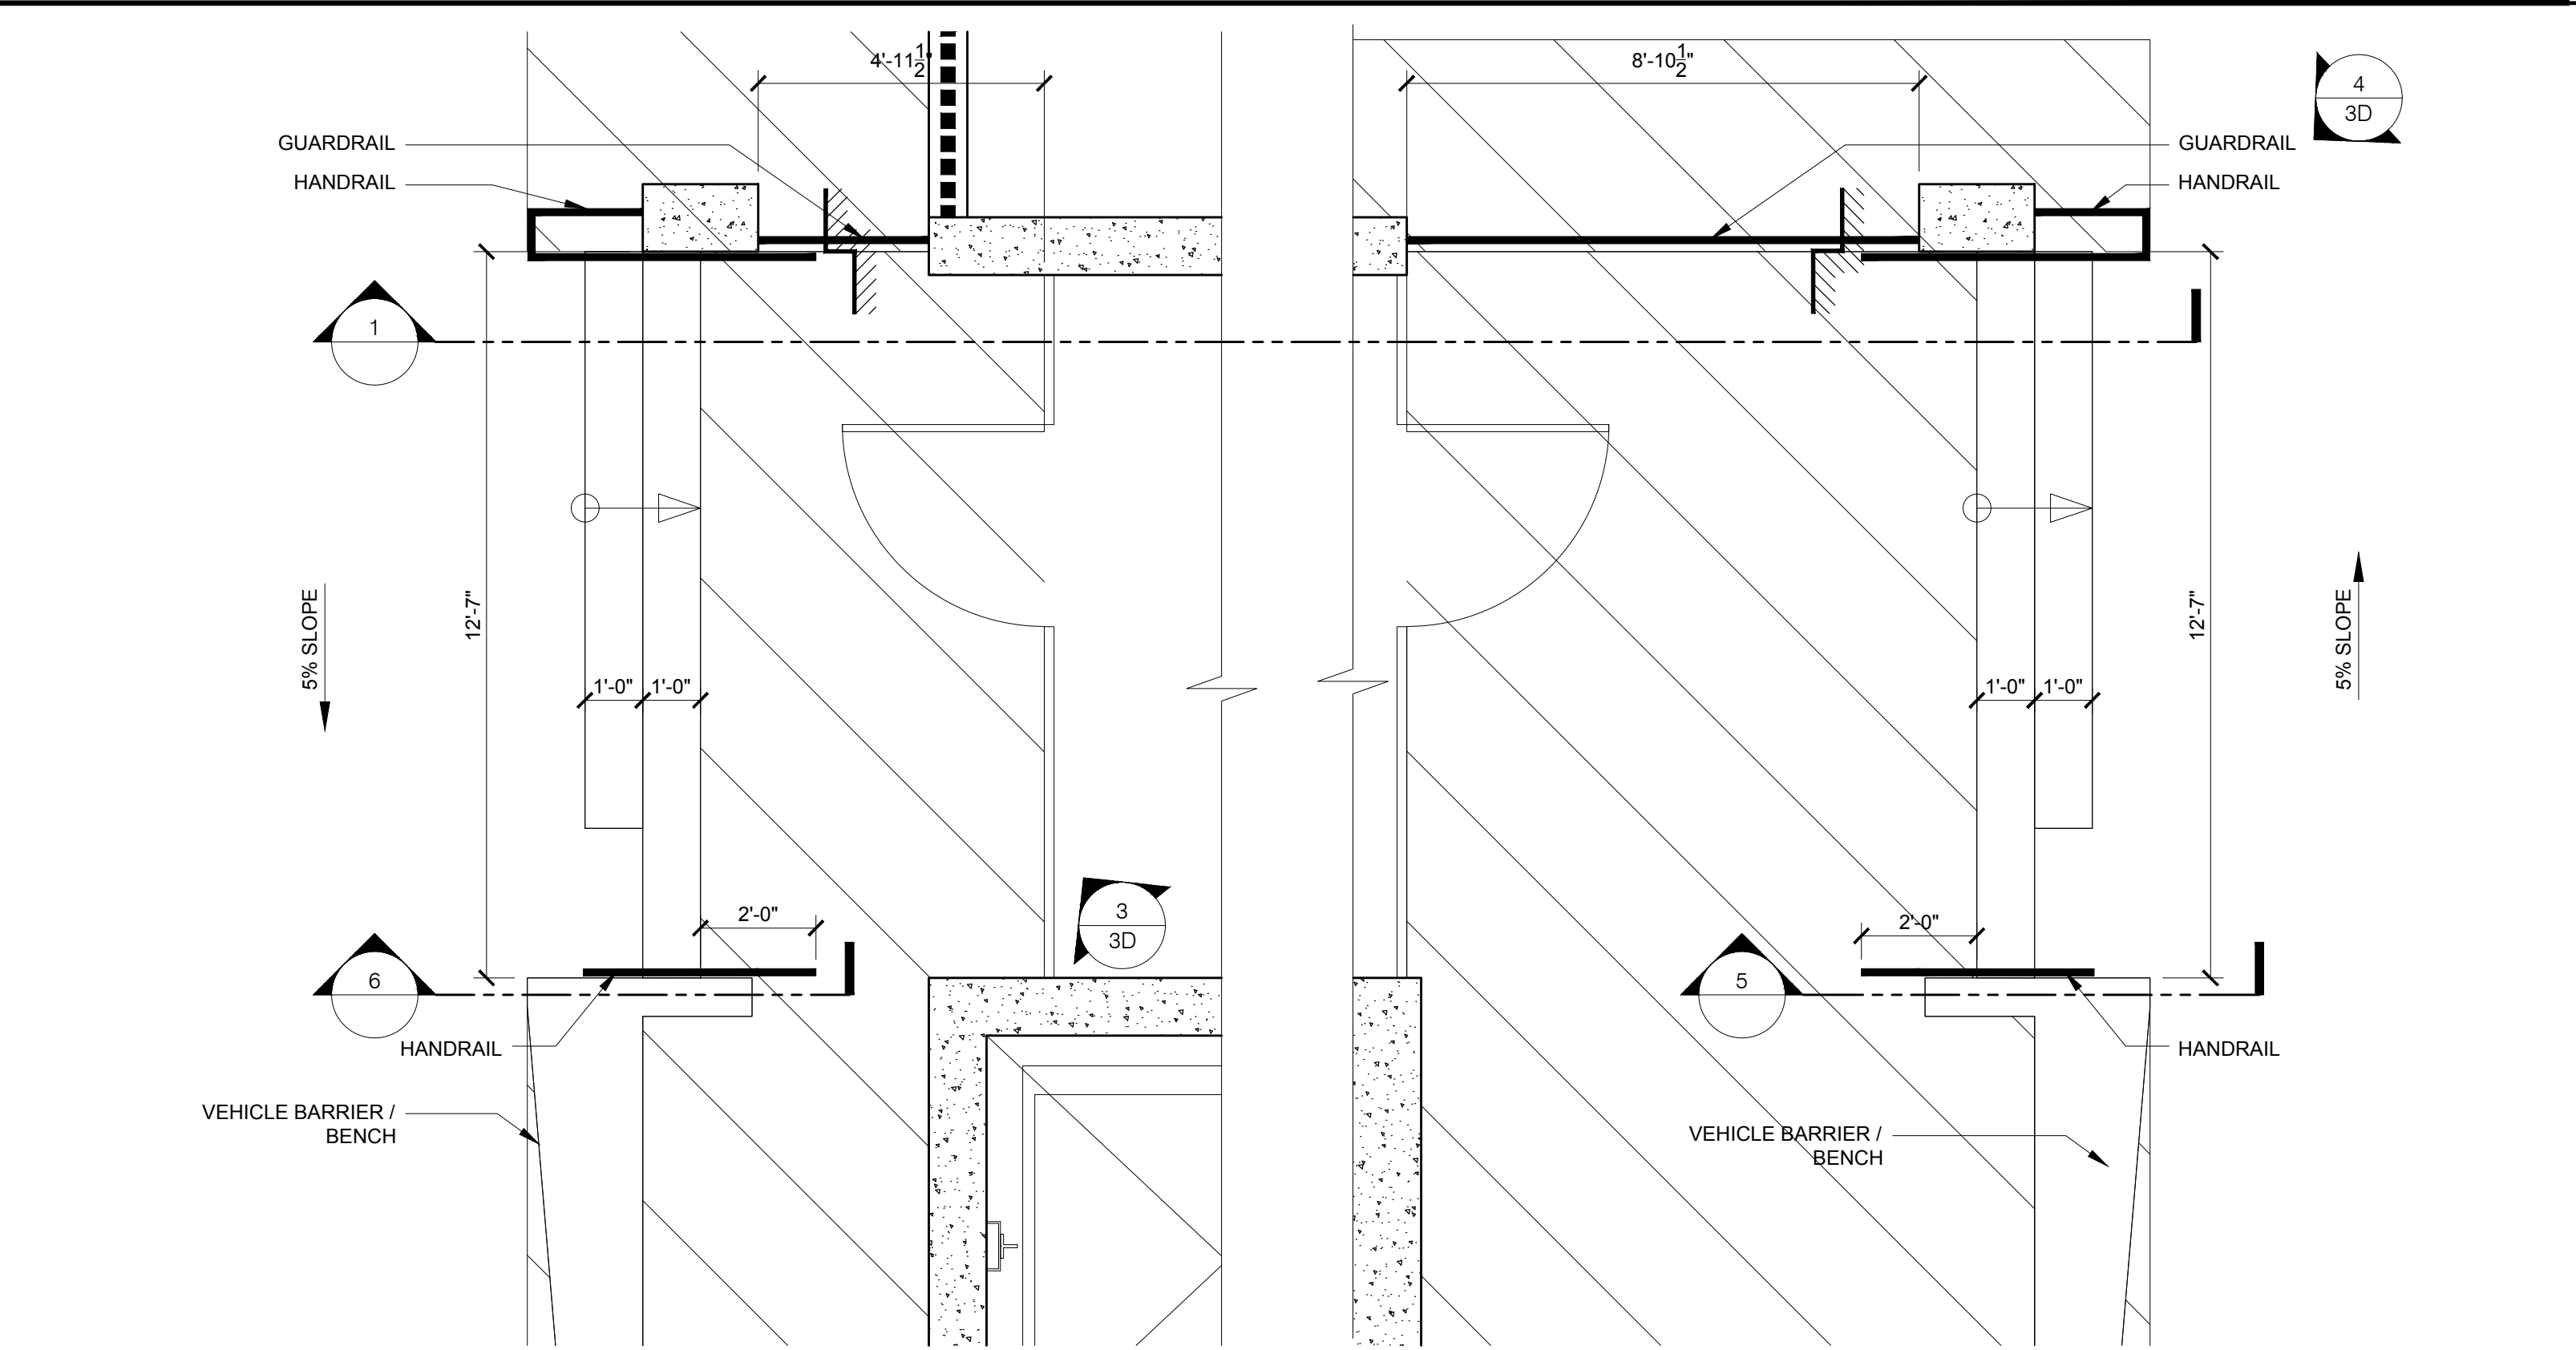

ENLARGED PLAN, ELEVATOR LOBBY AT PARKING LEVELS

3/8" = 1'-0"


2

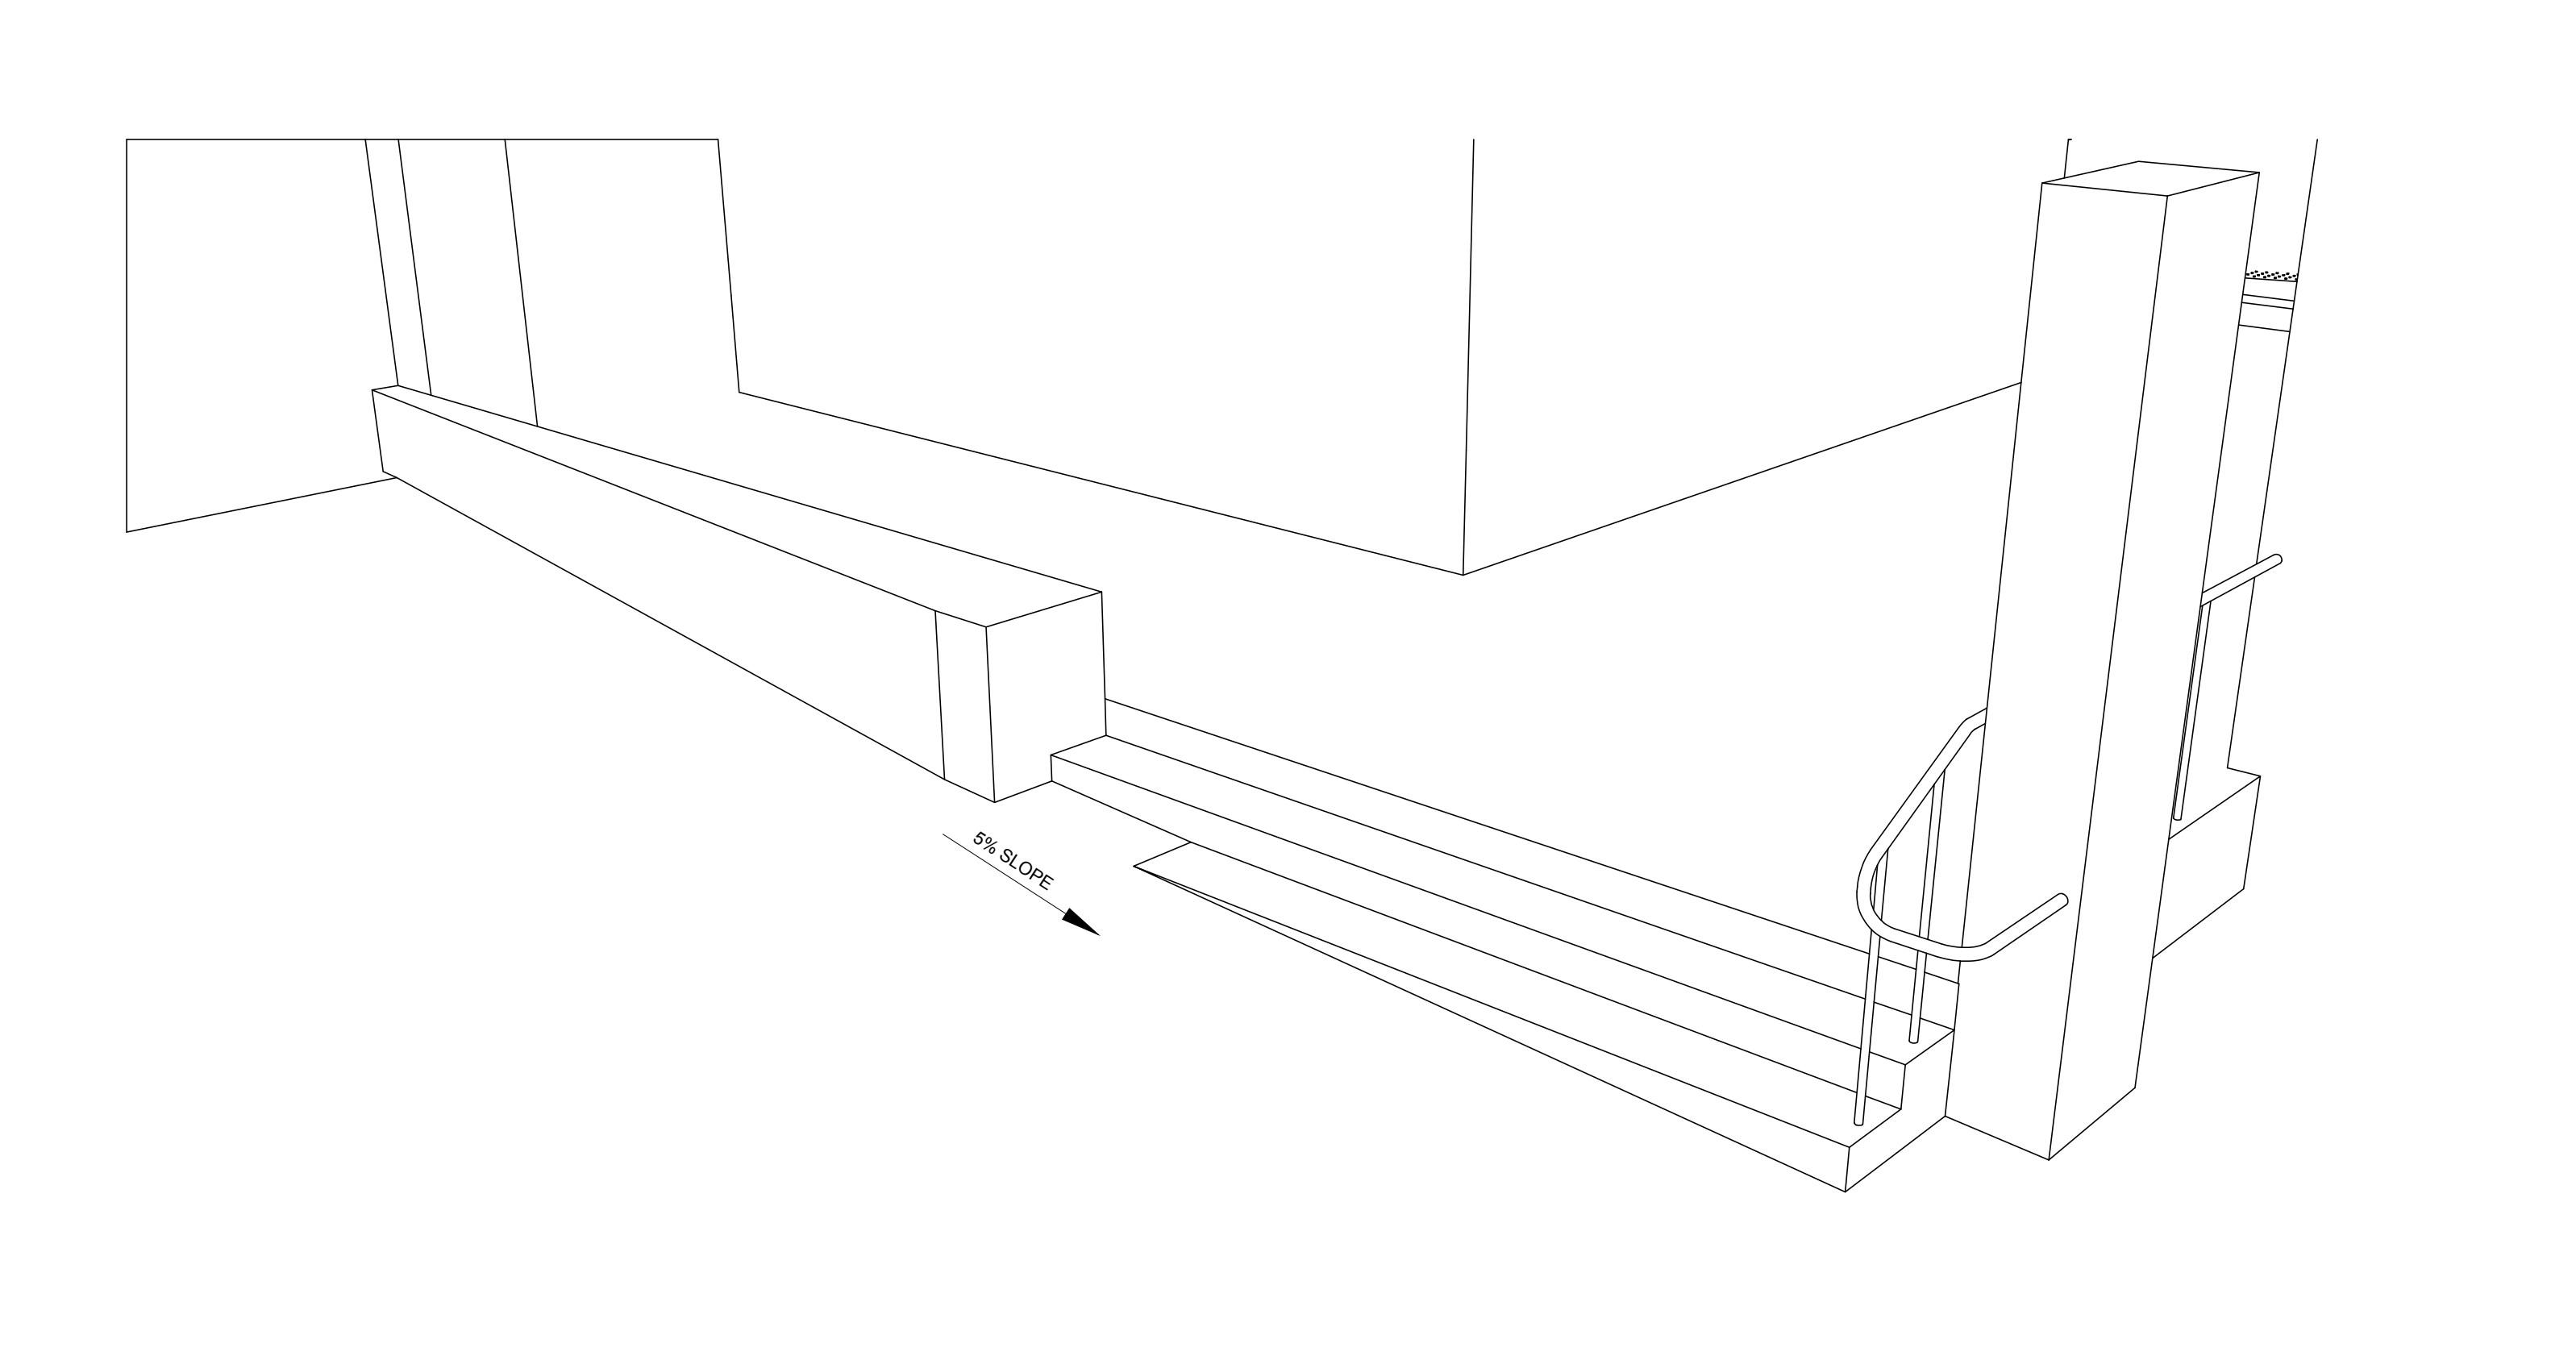

EXTERIOR STAIR #5, PERSPECTIVE

NA


4

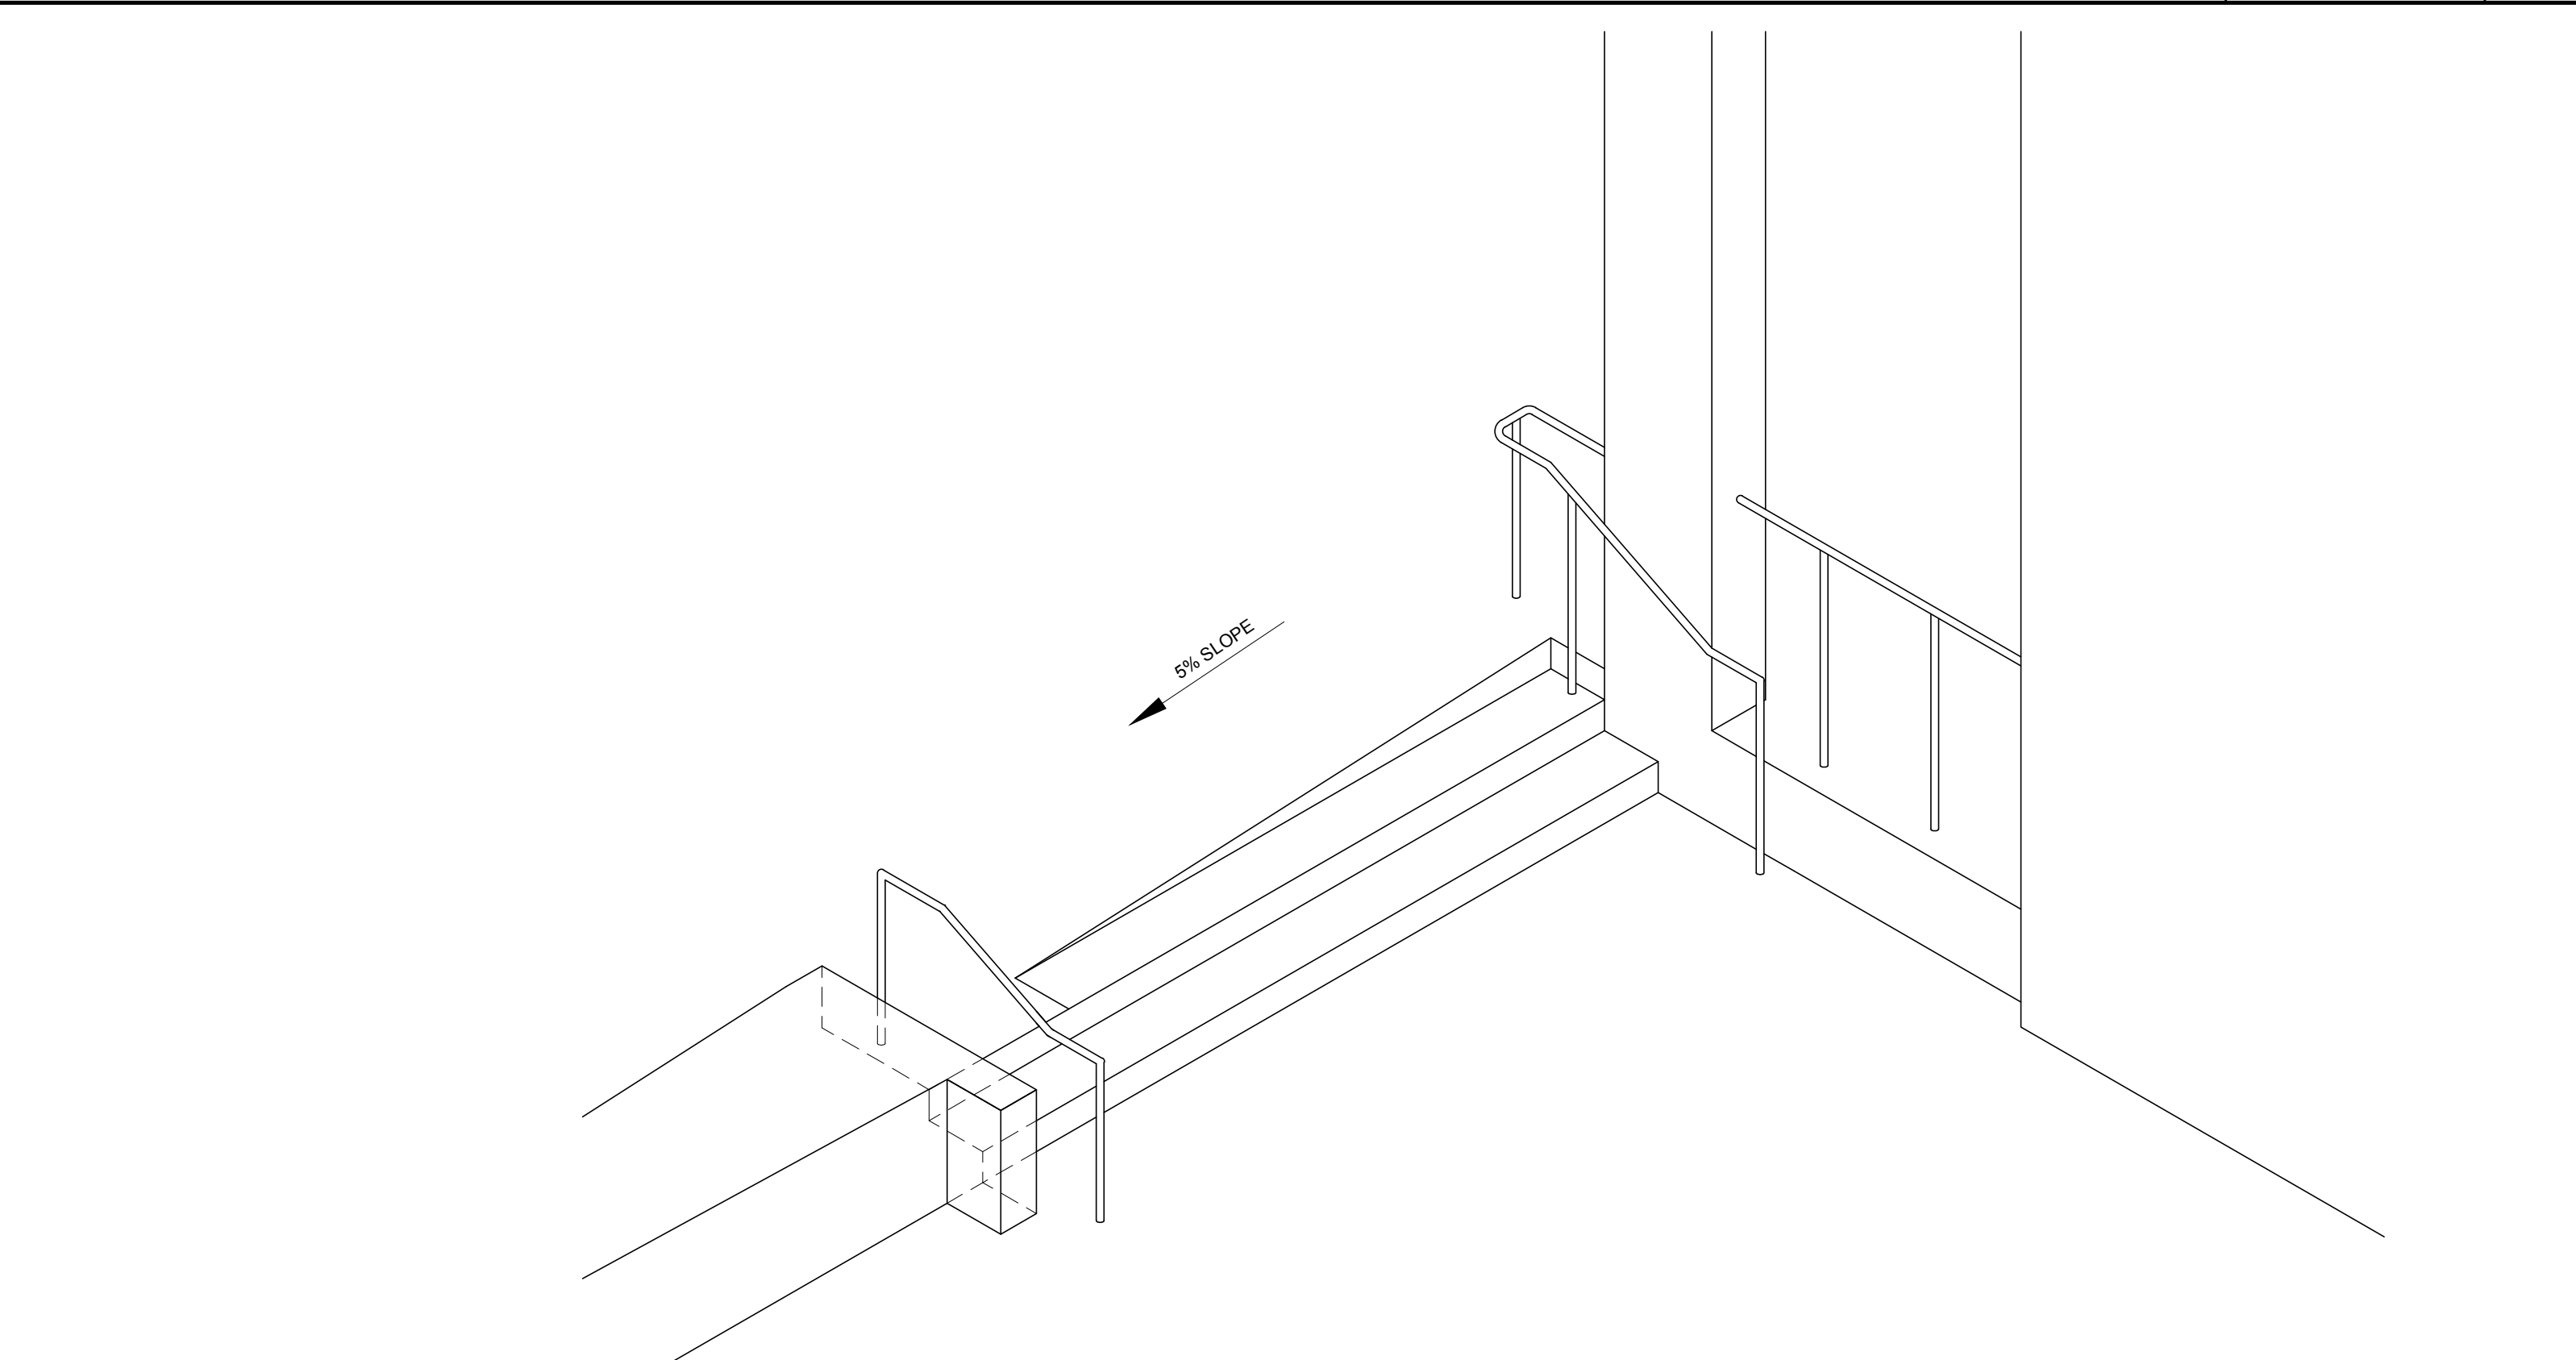

EXTERIOR STAIR #4, PERSPECTIVE

NA

3

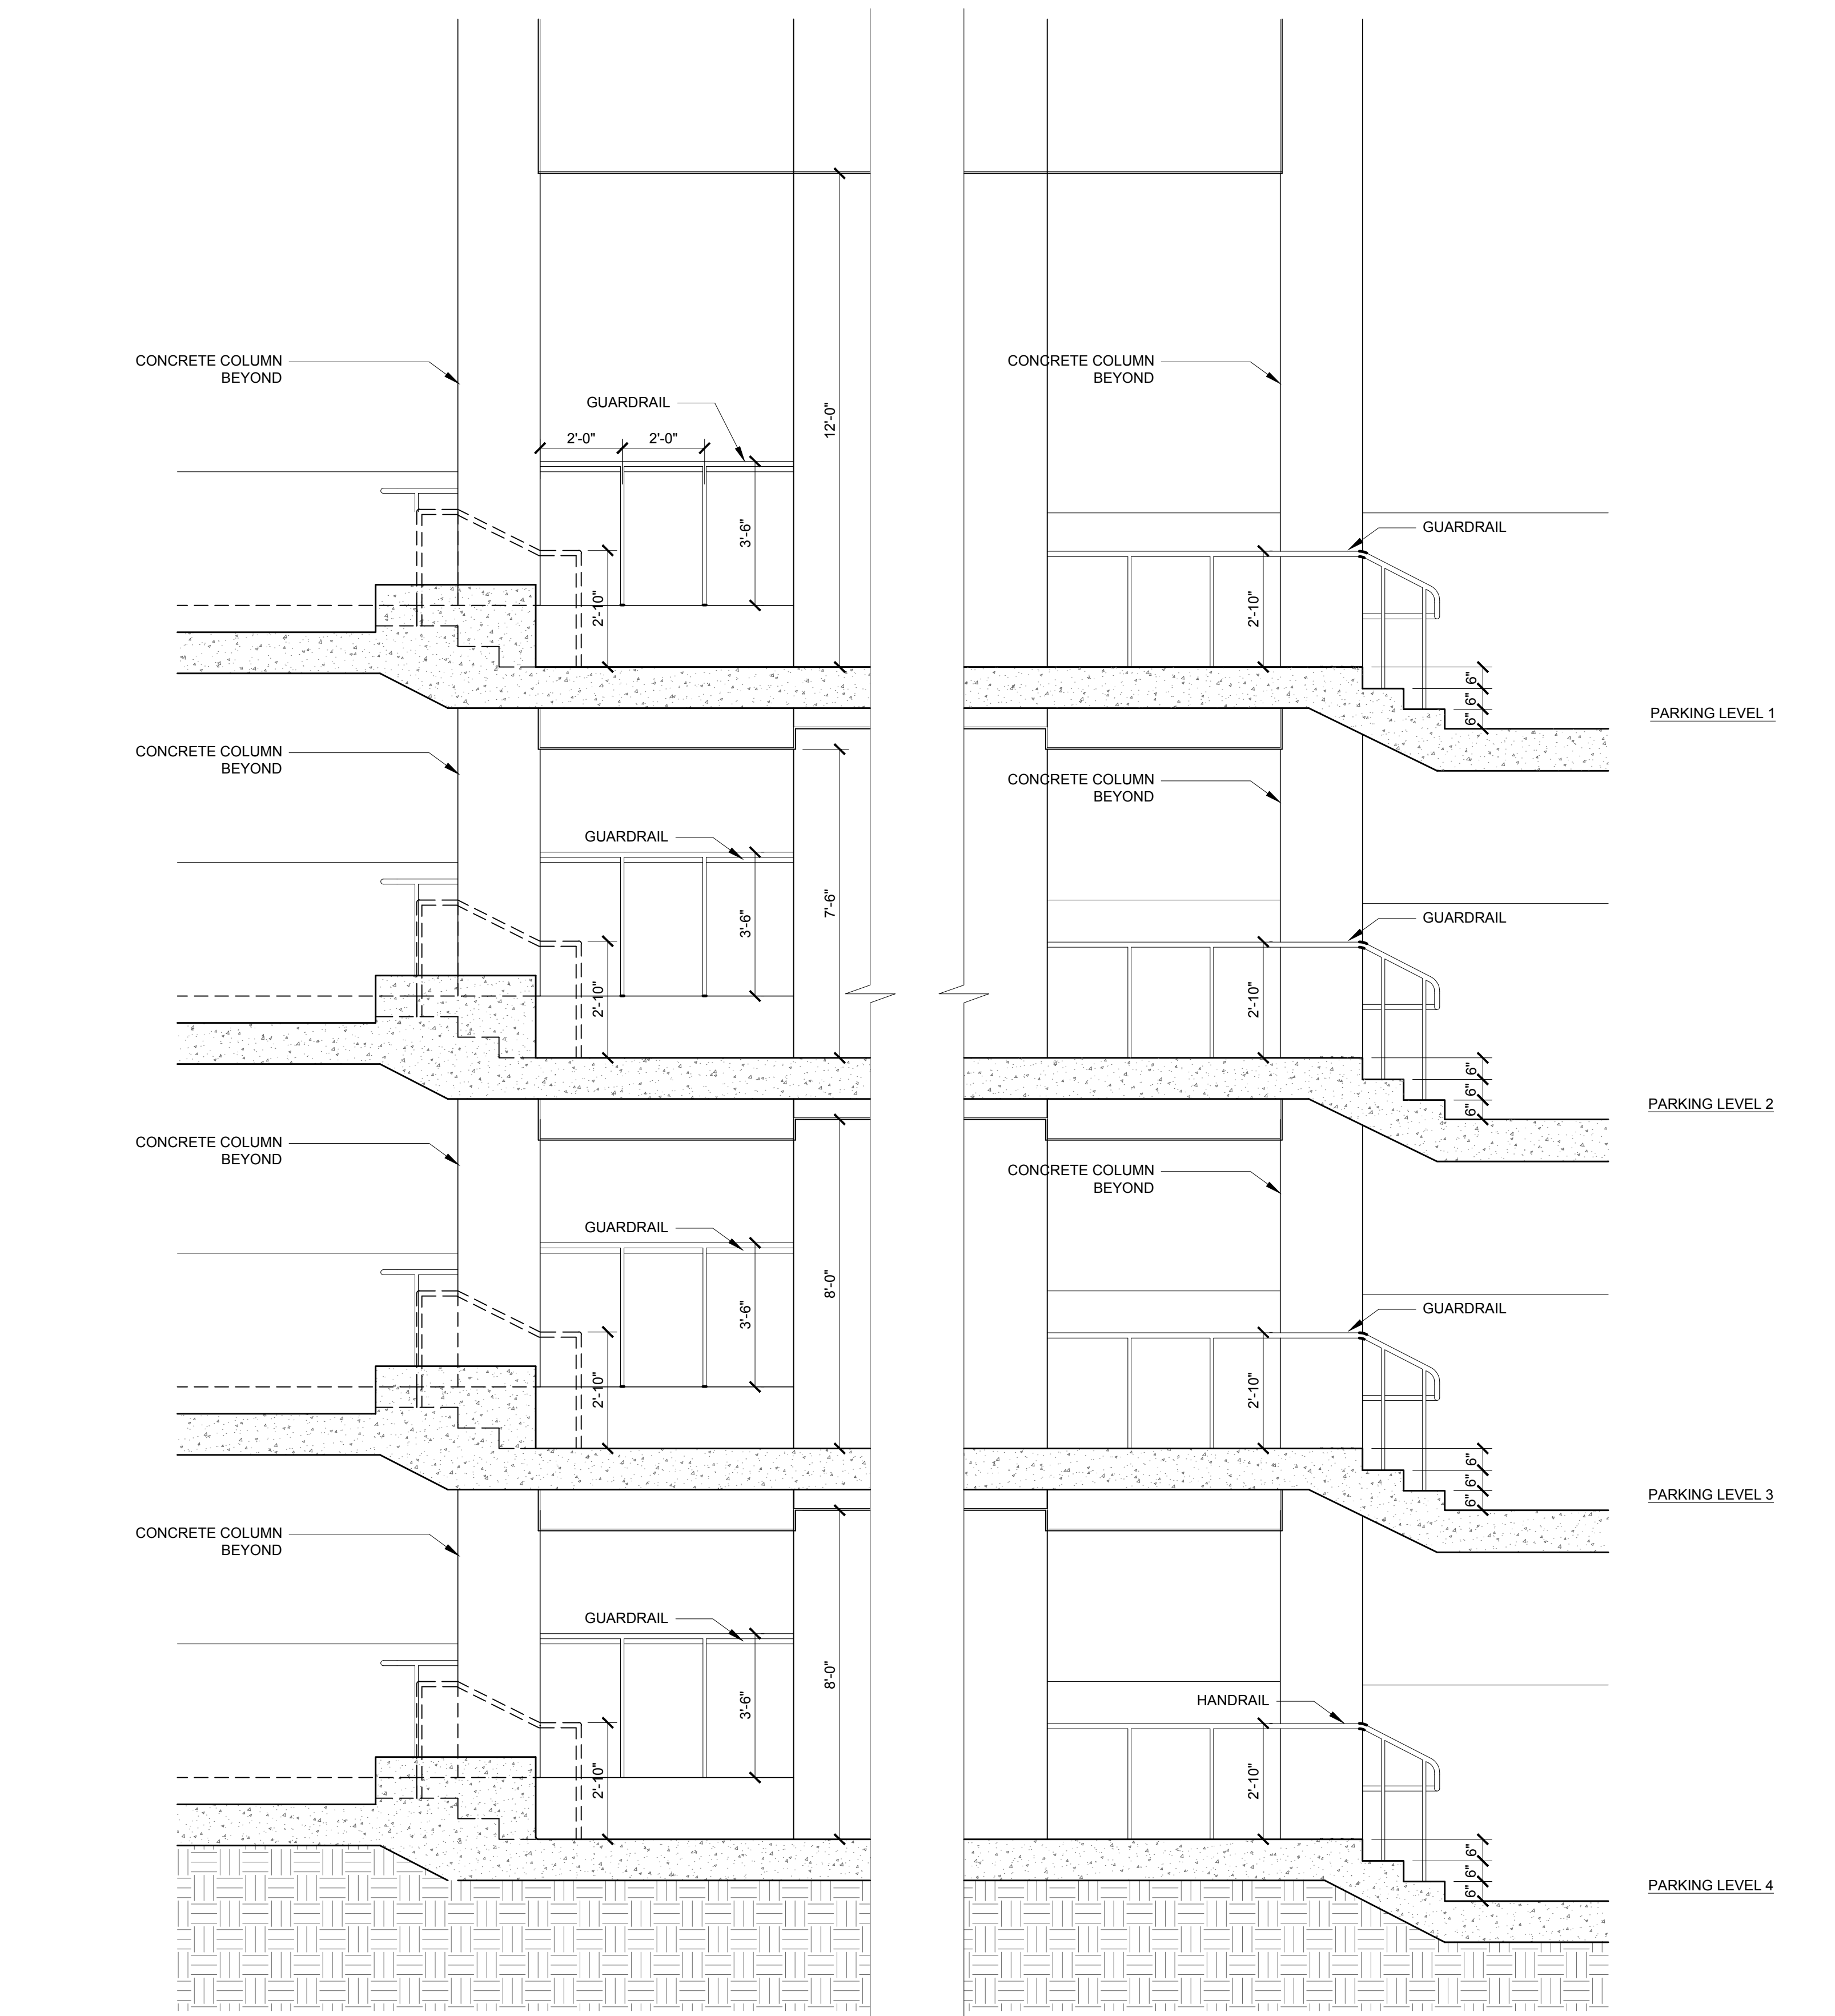

EXTERIOR STAIR SECTION AT ELEVATOR LOBBY

3/8" = 1'-0"

1