
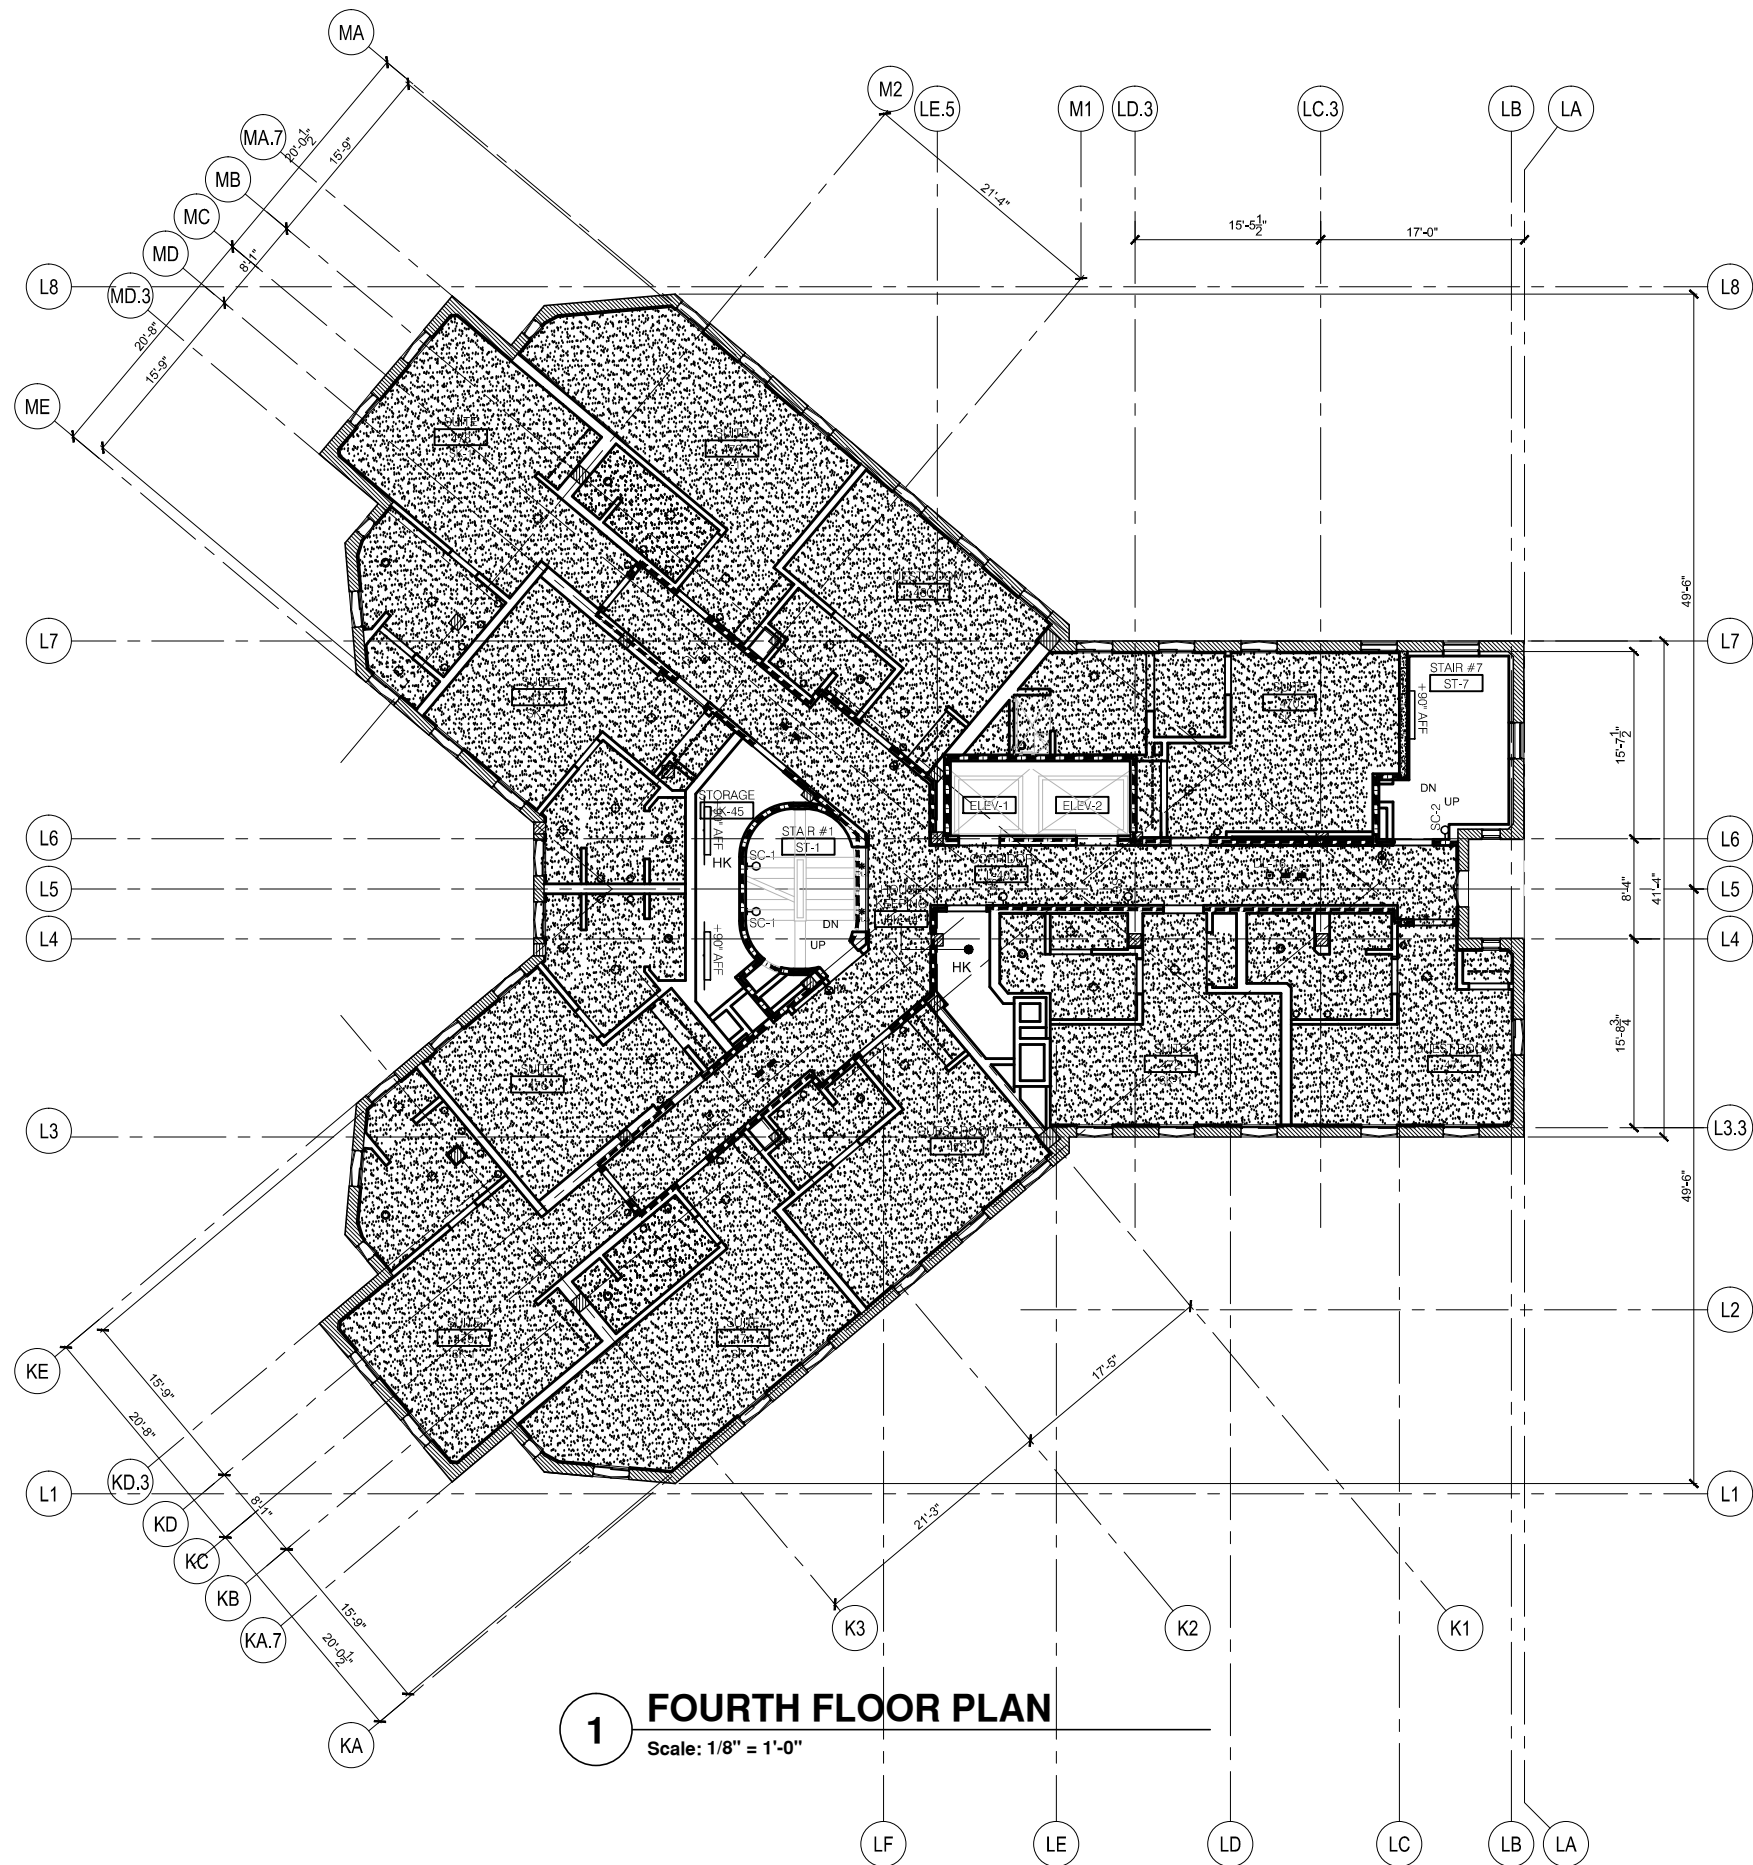


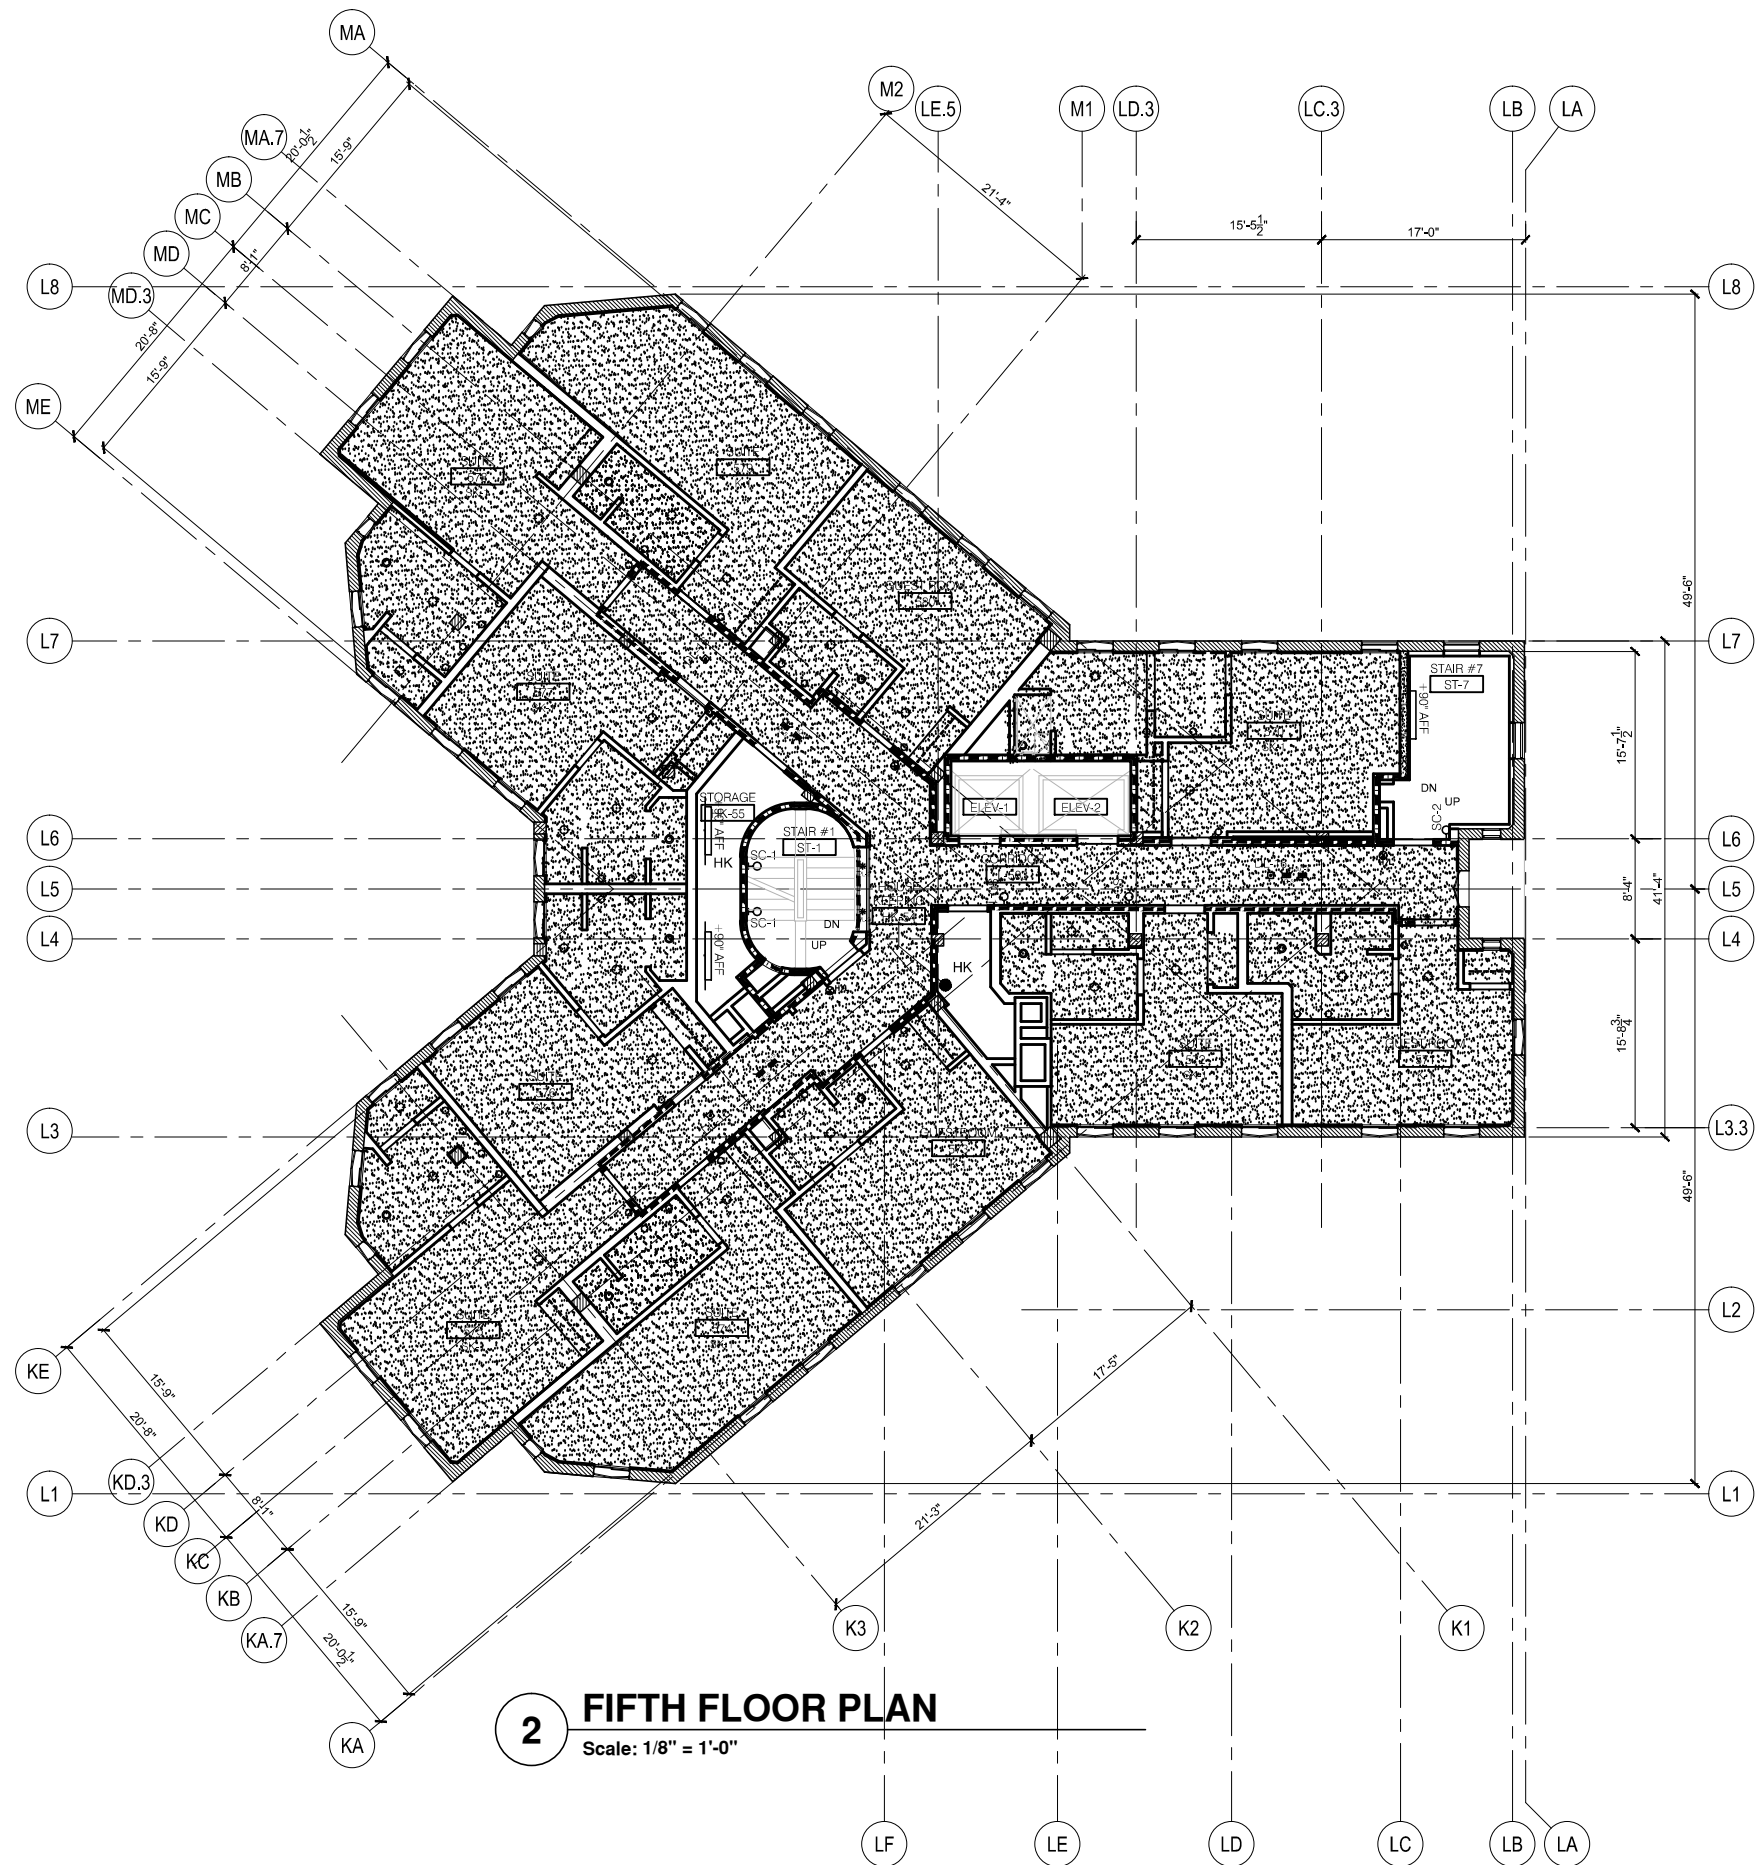

NOTE:
SEE ELECTRICAL DRAWINGS FOR FIXTURE
LAYOUT.

LIGHT FIXTURES LEGEND

RECESSED EXTERIOR PLASTER ACCESS PANEL	NEW EXTERIOR SCONCE - EXSC-10A	EXTERIOR TAPE LIGHT - E-2	ACCENT MIRROR LIGHT- ML-1
RECESSED STAINLESS STEEL ACCESS PANEL	EXISTING EXTERIOR SCONCE - ESC-10A	EXTERIOR STEP LIGHT- E-1	ACCENT LIGHT- AC-5
RECESSED DRYWALL ACCESS PANEL	EXTERIOR GROUND UP LIGHT - E-9	PENDANT LIGHT - 50W	ACCENT LIGHT- AC-1 THROUGH AC-4
IN WALL HORN STROBE, GRAINGER #163826	EXTERIOR SURFACE MOUNTED - E-8	COVE LIGHTS - CO-1 THROUGH CO-3	PIN LIGHTS LIGHTS - PL-1 THROUGH PL-3
EXTERIOR FLOOD LIGHT	EXTERIOR DIRECTIONAL - E-6 or E-10	LOW LEVEL W/ SENSOR - LL-1	DOWN LIGHTS - DL-1 THROUGH DL-16
	EXTERIOR DOWN LIGHT - E-5	LINEAR CLOSET LIGHT- CL-1 OR CL-2	SPECIALTY PENDANT - 300W

SURFACE WALL MOUNTED - 50W	SC-1
SURFACE MOUNTED T8 - 2X28 W	
PENDANT MOUNTED T8 - 2X28 W	
SURFACE MOUNTED- SF-1	
2X4' FLUORESCENT - DC-2 OR DC-4	DC-2
2X2' FLUORESCENT - DC-1 OR DC-3	DC-1

REFLECTED CEILING PLAN FINISHES LEGEND

REFER TO SPECS DETAILS FOR ACCESS HATCH TYPES

CERAMIC TILE CEILING	
EXPOSE STRUCTURE (ABOVE)	
EXTERIOR CEM. PLASTER - SMOOTH TROWEL FIN.	

CEILING HEIGHT ABOVE FINISH FLOOR

LAY-IN ACOUSTICAL TILE CEILING	
SUSPENDED GYPSUM BOARD CEILING (USE W.R. GYP. BD. AT WET AREAS)	
NO CEILING; OPEN TO STRUCTURE ABOVE	OTSA

REVISIONS	DATE	DESCRIPTION
BY	06/07/2015	Markham QC
BY	06/09/2015	Markham QC
BY	06/10/2015	Markham QC
BY	06/27/2015	Markham QC