


DOOR SCHEDULE - 7TH LEVEL

DOOR											FRAME MATERIAL		RATING	ROOM NAME	NOTES: All guest rooms doors to have floor mounted stops.
DOOR #	TYPE	SIZE	THK.	MATERIAL	FIN.	HDWR	MAT./FIN.	HEADER	JAMB	THRESHOLD					
701A	A	3'-0"x7'-0"	1 3/4"			Set05	HM	4/A-604	5/A-604	12/A-604				POOL EQUIPMENT ROOM	
702	A	3'-0"x7'-0"	1 3/4"			Set48	HM	4/A-604	5/A-604	12/A-604				MENS LOCKER	
703	A	3'-0"x7'-0"	1 3/4"			Set48	HM	4/A-604	5/A-604	12/A-604				WOMENS LOCKER	
704	A	4'-0"x7'-0"	1 3/4"			Set13	HM							ADMINISTRATION	
705A	A	3'-6"x7'-0"	1 3/4"			Set14	HM							KITCHEN	
705B	A	3'-6"x7'-0"	1 3/4"			Set14	HM							KITCHEN	
706	A	3'-6"x7'-0"	1 3/4"			Set05	HM	3/A-604	3/A-604	17/A-605				ELECTRICAL ROOM	
707A	S	8'-0"x7'-0"		MTL		Set02	ALUM.							CHILLER ROOM	
707B	N	4'-0"x7'-0"		MTL		Set12	ALUM.							CHILLER ROOM	
708A	-	5'-1"x7'-0"		GLASS		Set14	ALUM.							FLEXIBLE SPACE	
708B	-	5'-1"x7'-0"		GLASS		Set14	ALUM.							FLEXIBLE SPACE	
708C	-	5'-1"x7'-0"		GLASS		Set14	ALUM.							FLEXIBLE SPACE	
708D	-	5'-1"x7'-0"		GLASS		Set14	ALUM.							FLEXIBLE SPACE	
711A	-	E	-			Set46	-							ELEVATOR EQUIPMENT ROOM	
711B	-	E	-			Set46	-							ELEVATOR EQUIPMENT ROOM	
711C	-	E	-			Set46	-							ELEVATOR EQUIPMENT ROOM	
711D	-	3'-9"x7'-0"		-		Set53	HM							ELEVATOR EQUIPMENT ROOM	
711E	-	3'-8"x7'-0"		-		Set53	HM							ELEVATOR EQUIPMENT ROOM	
712A	-	E	-			Set46	-							UNOCCUPIED SPACE	
712B	-	E	-			Set46	-							UNOCCUPIED SPACE	
715	-	E	-			Set46	-							UNOCCUPIED SPACE	
716	A	VIF				Set46	HM							ATTIC	
717	A	VIF				Set46	HM							ATTIC	
EG709A	-	4'-0"x7'-0"		MTL		Set54									GATE
EG709B	-	4'-0"x7'-0"		MTL		Set54									GATE
HK-71	A	4'-0"x7'-0"	1 3/4"	MTL		Set27	HM	3/A-604	3/A-604	18/A-604				HOUSE KEEPING	
ST2-7	A	3'-0"x7'-0"	1 3/4"	MTL		Set30	HM	3/A-604	3/A-604	18/A-605				STAIR #2	
ST3-7A	A	3'-0"x7'-0"	1 3/4"	MTL		Set30	HM	10/A-604	10/A-604	17/A-605				STAIR #3	
ST3-7B	A	3'-0"x7'-0"	1 3/4"	MTL		Set46	HM	3/A-604	3/A-604	17/A-605				STAIR #3	
ST4-7	G	3'-0"x7'-0"	1 3/4"	GLASS		Set11	ALUM.	3/A-604	3/A-604	18/A-605				STAIR #4	
ST6-7	-	4'-0"x5'-0"		MTL		Set30	HM							STAIR #6	GATE



REVISED	DATE	DESCRIPTION
BY	05/07/2015	Adrianum 02
-	09/04/2015	Adrianum 03
-	10/29/2015	Adrianum 04
-	05/27/2016	Adrianum 05

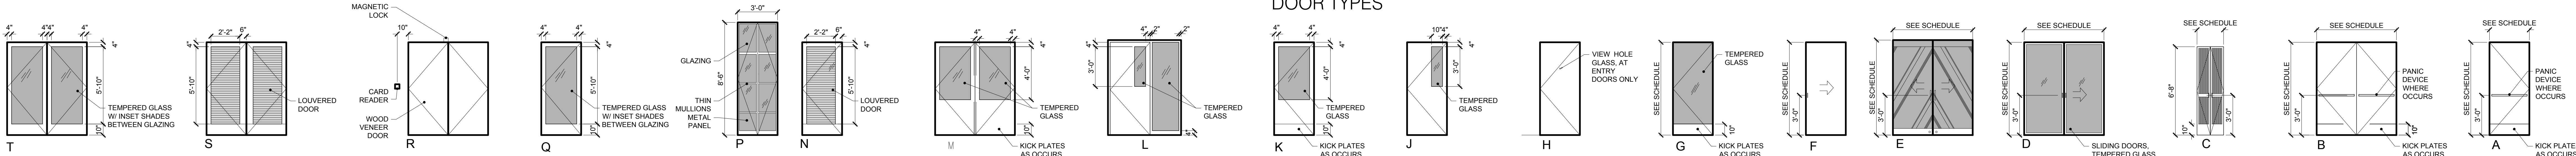

howard laks architects
voice : 310-393-4465
1545 twelfth street
santa monica, ca 90401
fax : 310-393-2230

CONSULTANTS

710 WILSHIRE BOULEVARD
MIXED-USE HOTEL PROJECT
SANTA MONICA - CALIFORNIA 90401
DOOR SCHEDULE

DRAWN	SKH
CHECKED	HLA
APPROVED	
SCALE	NTS
SHEET	A-607C
DATE	June 25, 2013
PROJECT NUMBER	HLA 0000000-00000