


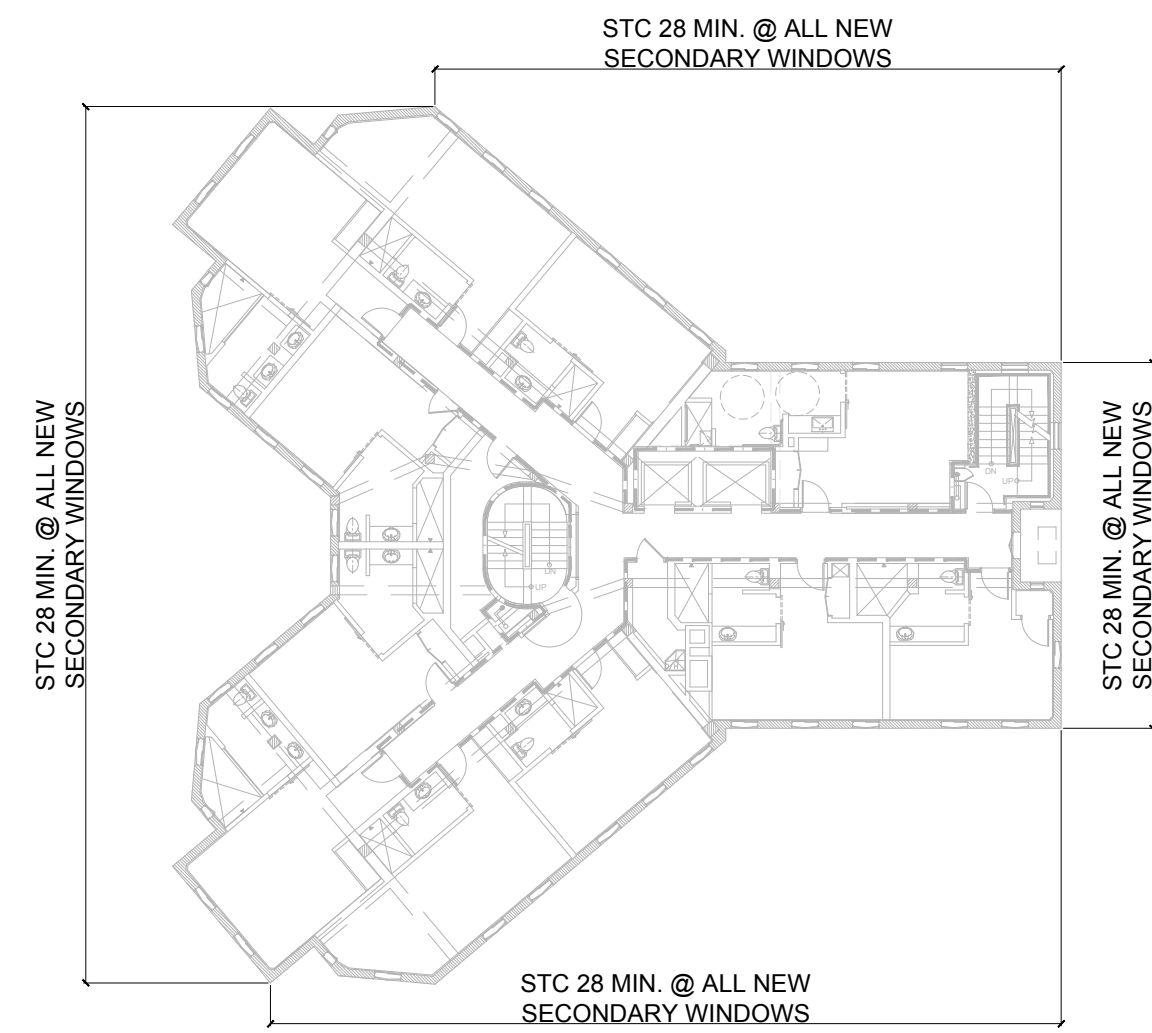

NOTE:
ALL NEW SECONDARY WINDOW TO HAVE A MINIMUM STC 28.
TYPICAL AT LANDMARK BUILDING LEVEL 2 THRU 6.

WINDOW LAYOUT DIAGRAM - LANDMARK BUILDING


N.T.S.

6

WINDOW LAYOUT DIAGRAM - LEVEL 4

N.T.S.

3

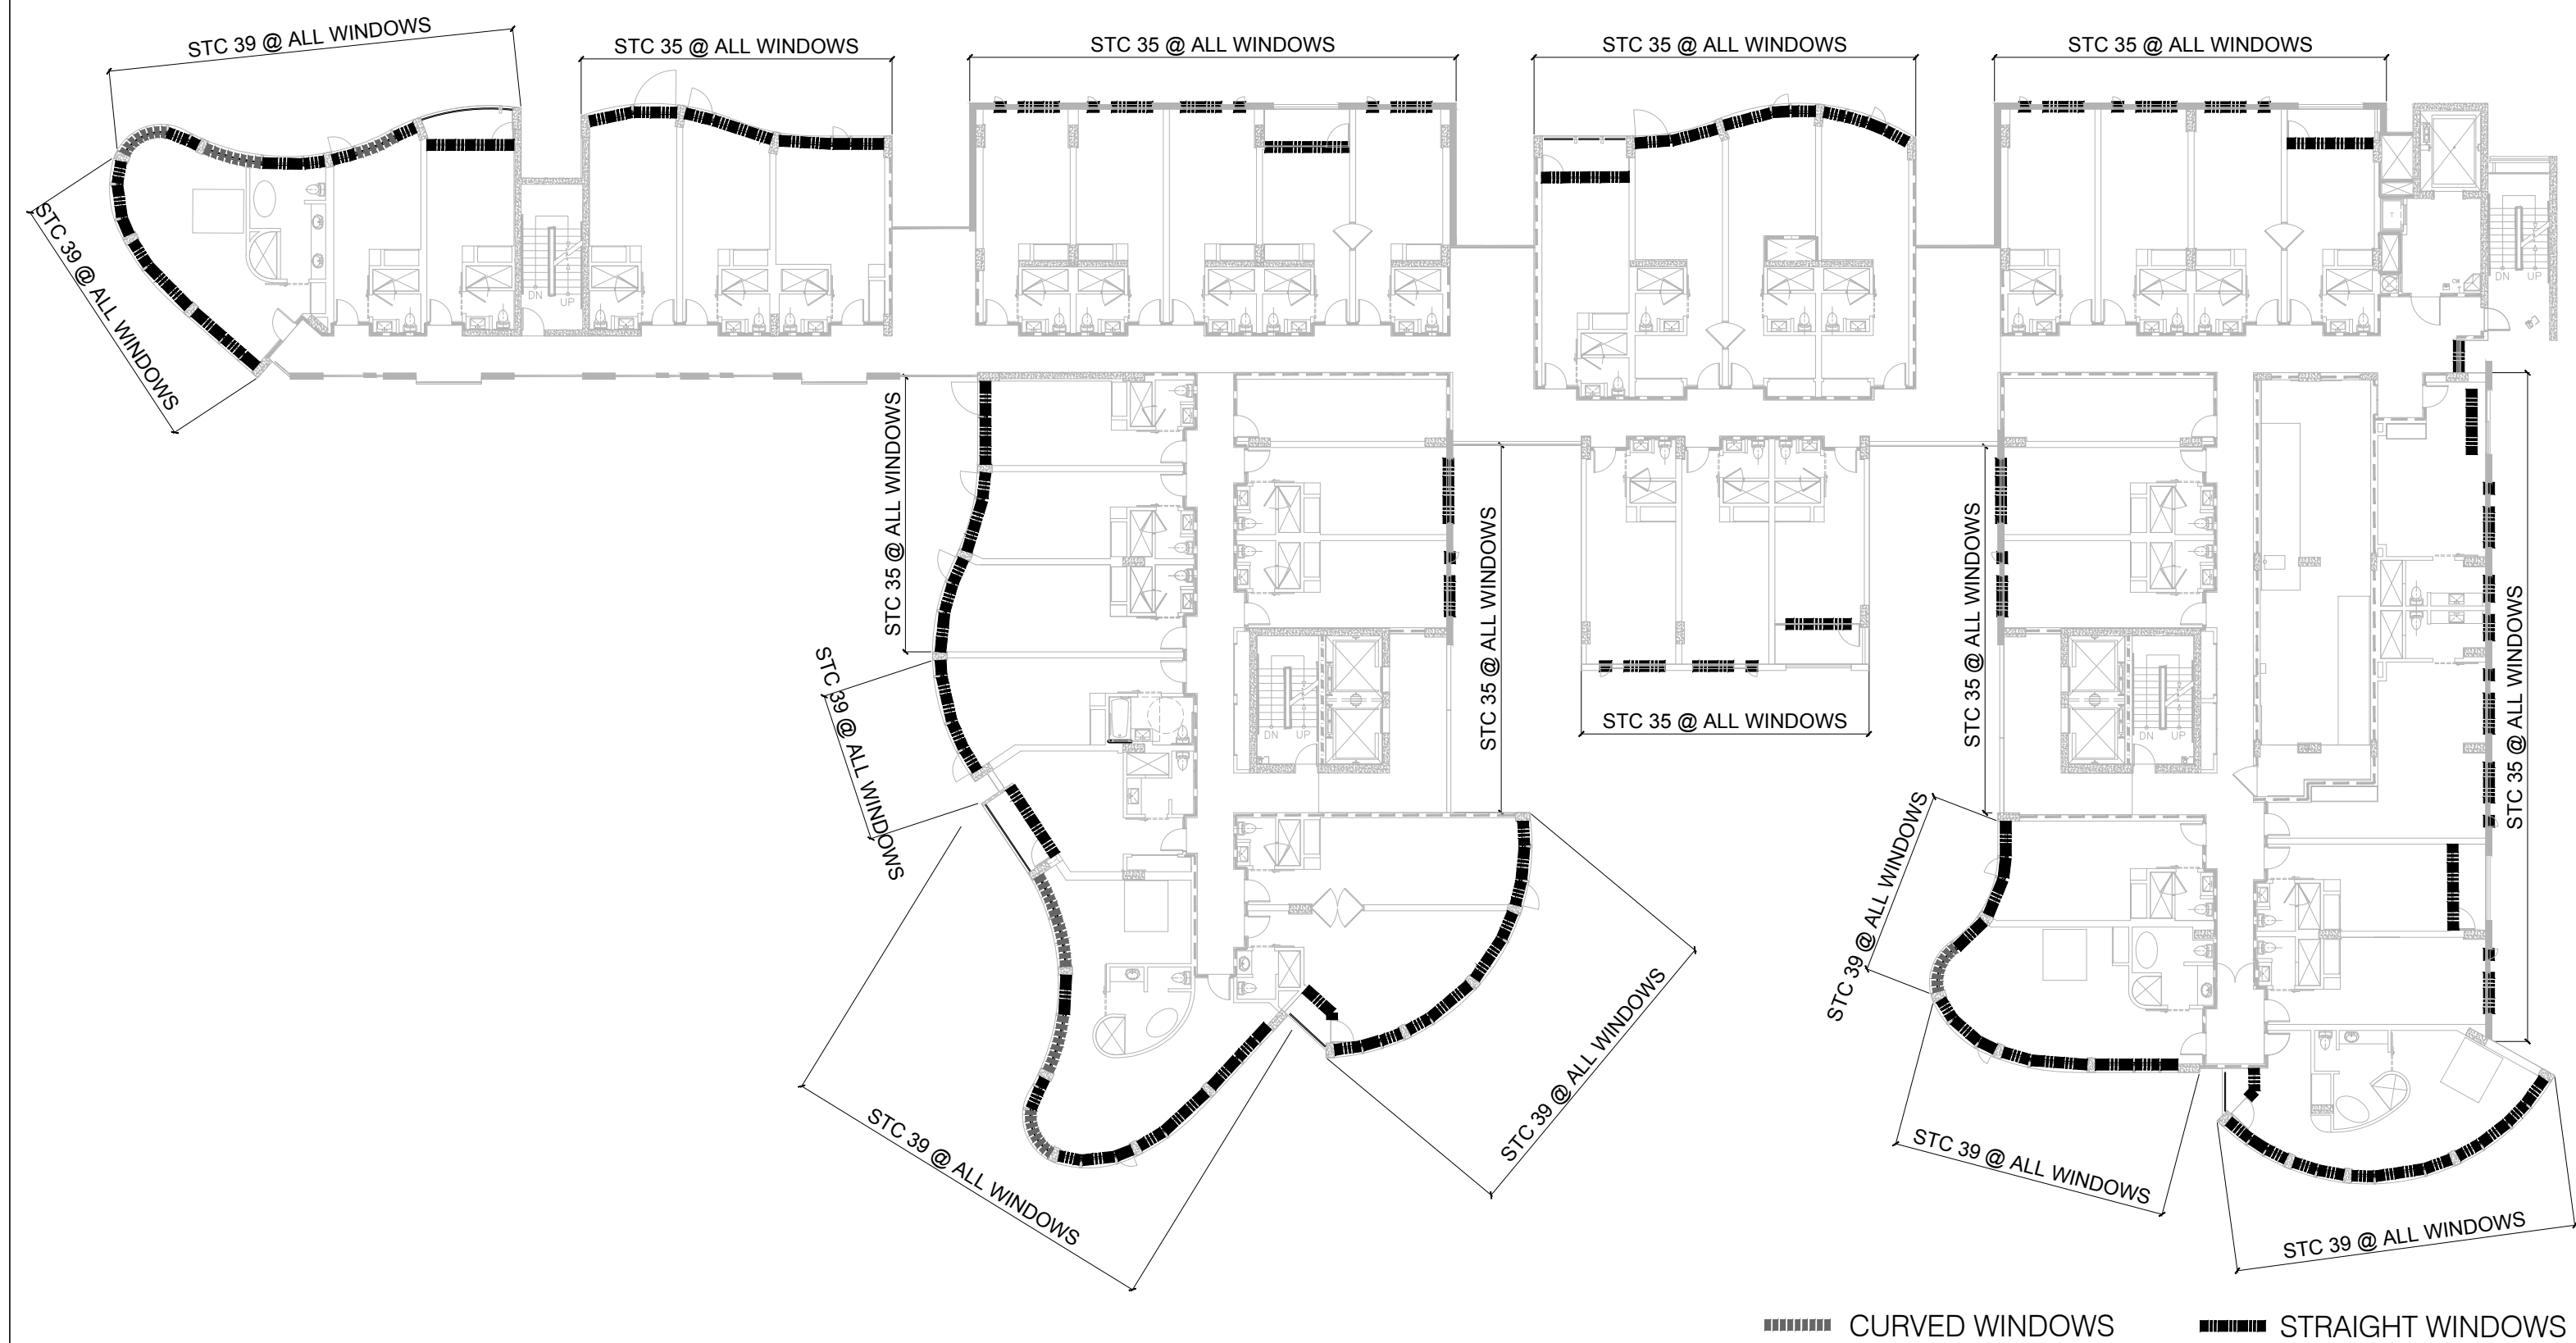

WINDOW LAYOUT DIAGRAM - LEVEL 6


N.T.S.

5

WINDOW LAYOUT DIAGRAM - LEVEL 3

N.T.S.

2

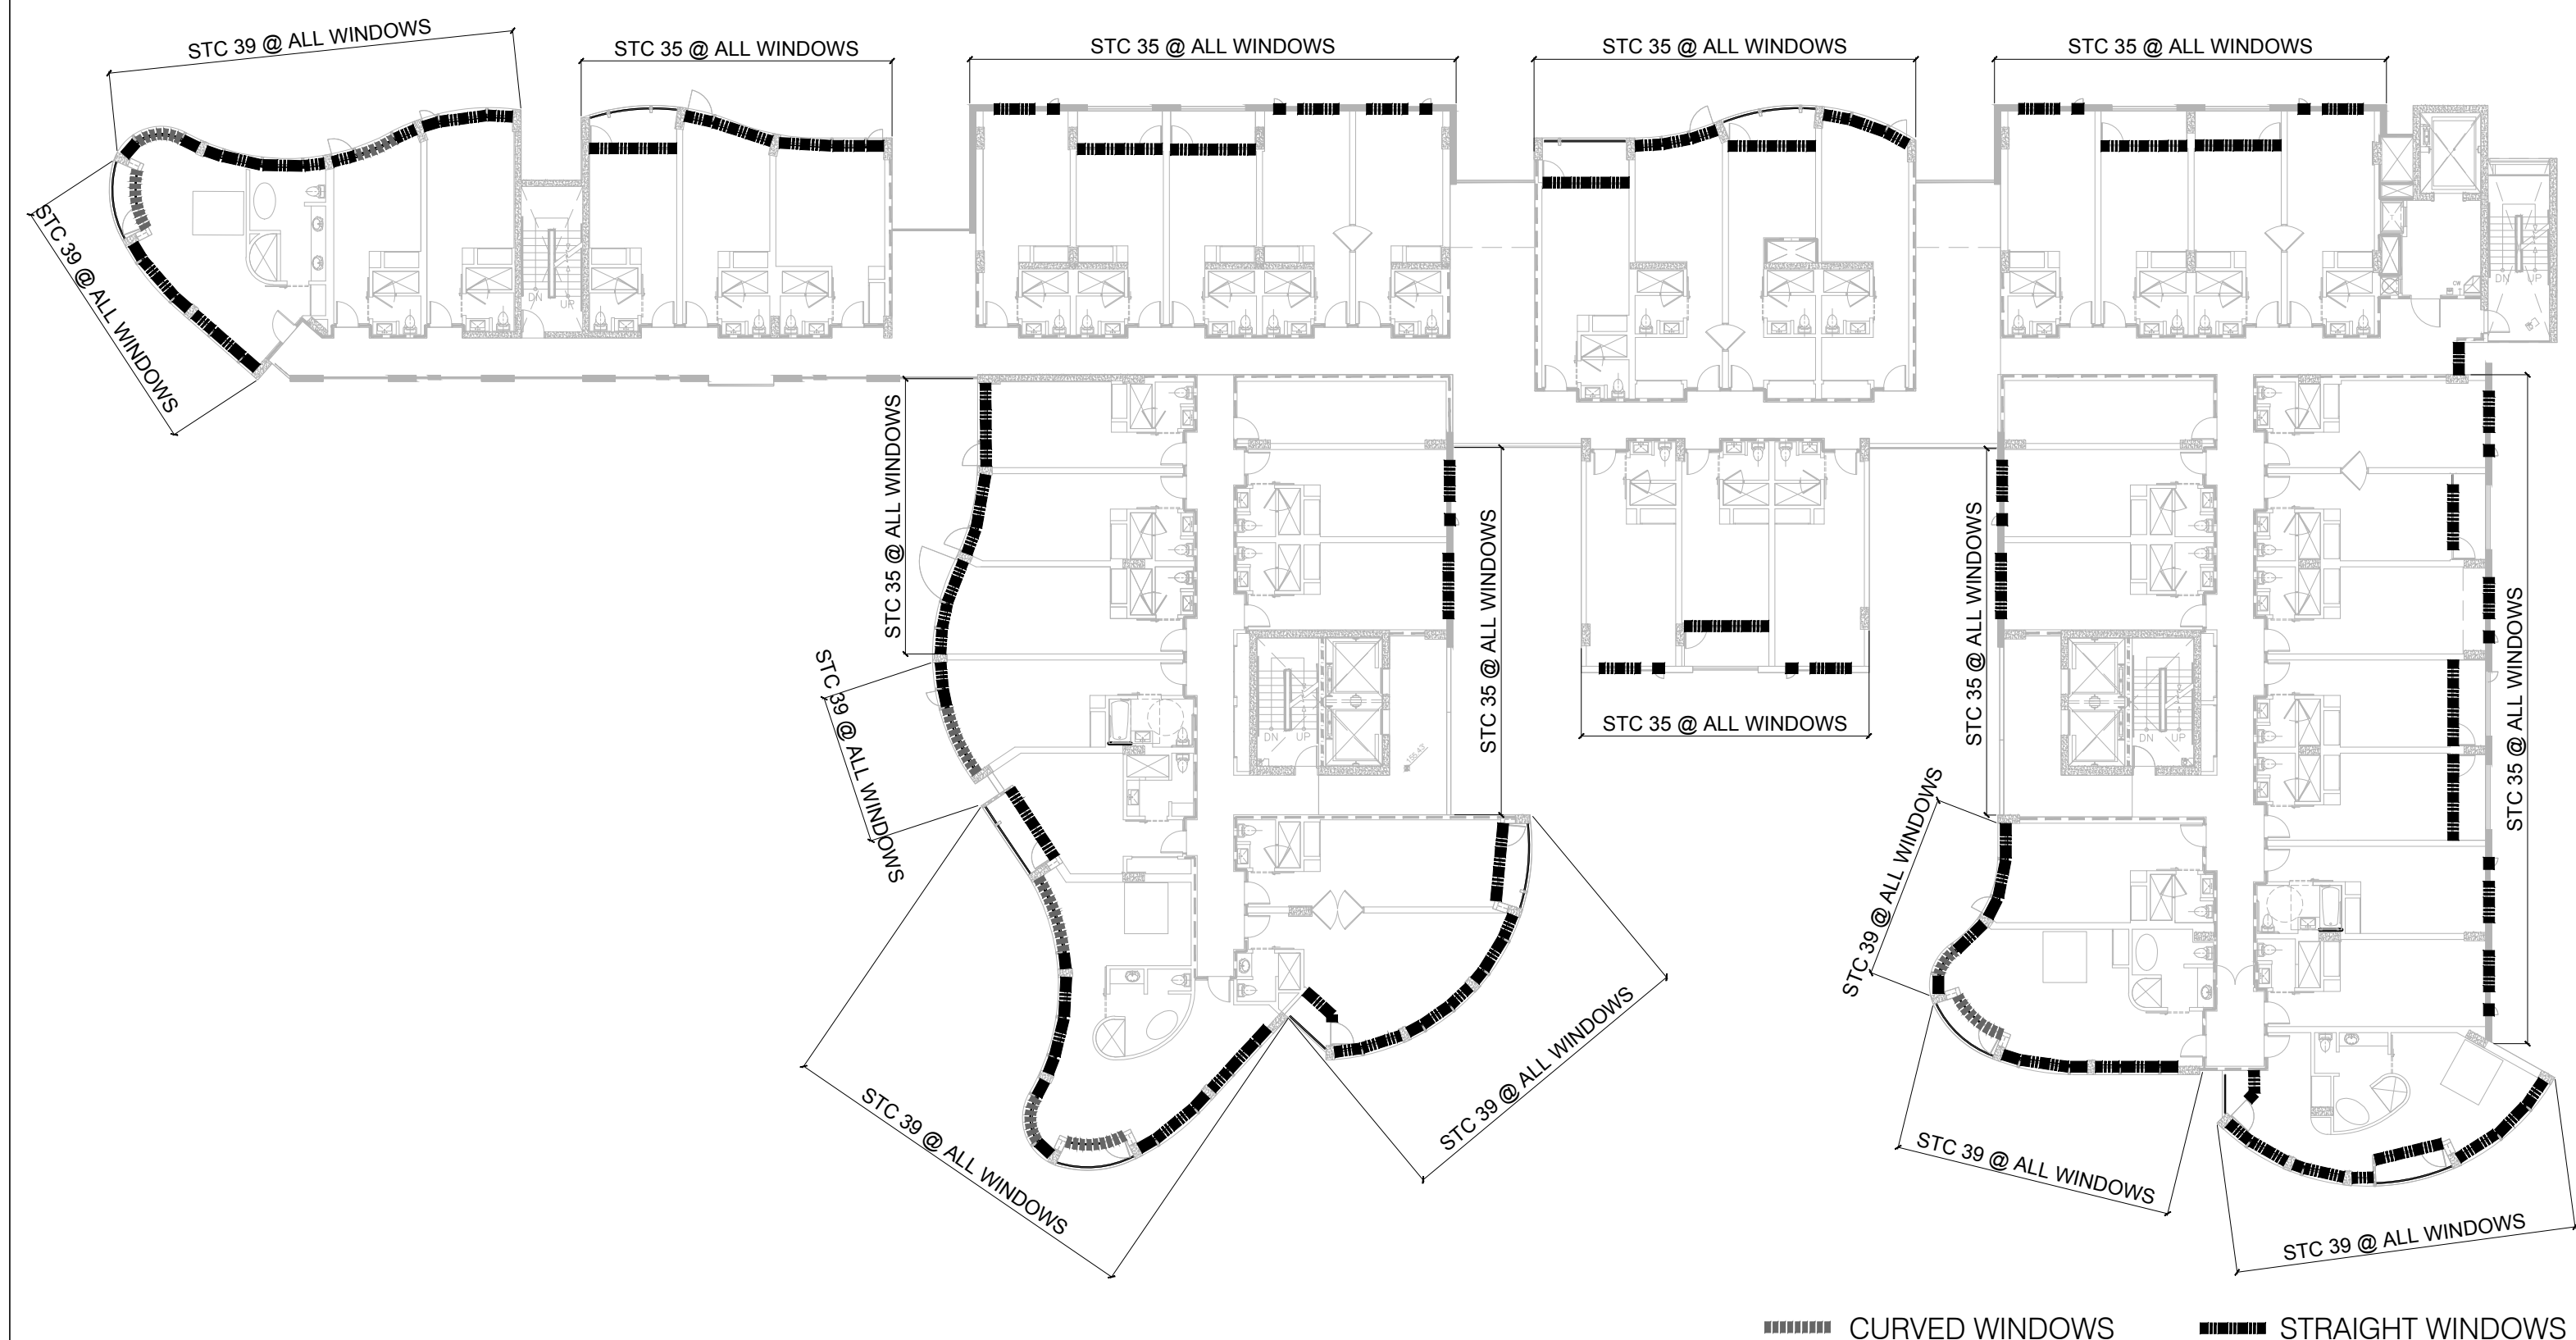

WINDOW LAYOUT DIAGRAM - LEVEL 5


N.T.S.

4

WINDOW LAYOUT DIAGRAM - LEVEL 2

N.T.S.

1

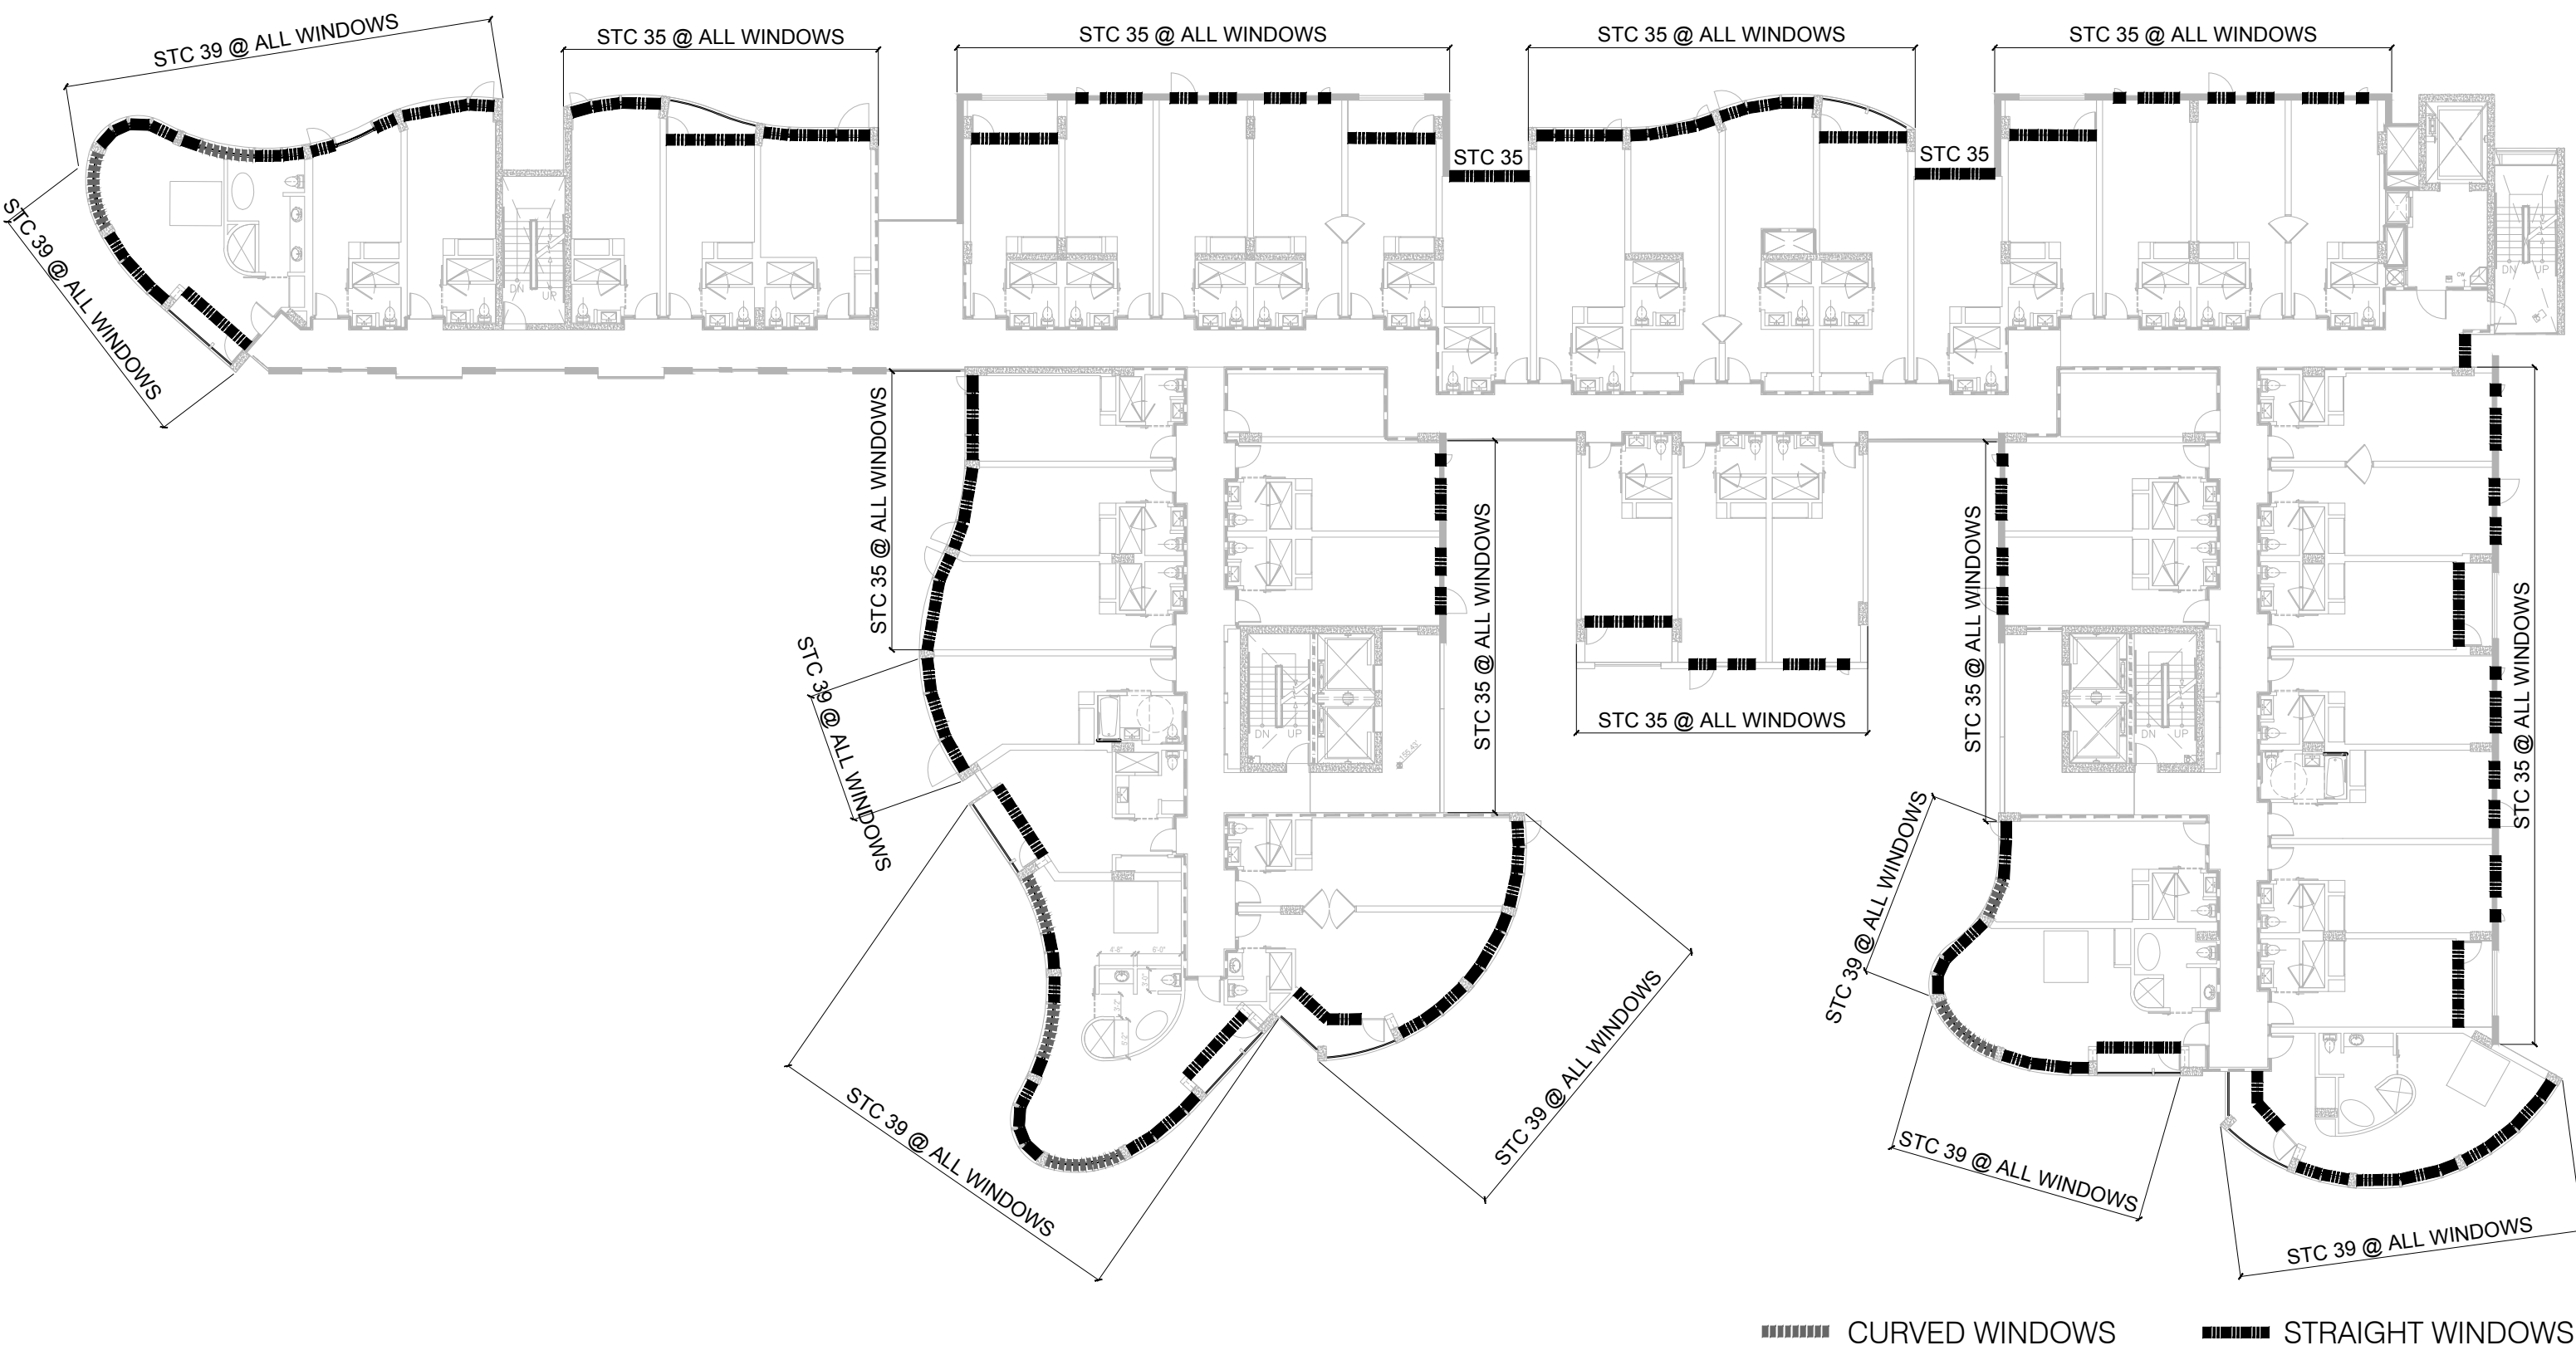

DESIGN	DATE	DESCRIPTION
1	05/07/2013	Medium 02
2	07/04/2013	Medium 03
3	10/29/2013	Medium 04
4	05/27/2013	Medium 05



howard laks architects
1545 hewlett street
santa monica, ca 90401
voice : 310-393-4465
fax : 310-393-2220

CONSULTANTS

710 WILSHIRE BOULEVARD
MIXED-USE HOTEL PROJECT
SANTA MONICA - CALIFORNIA 90401
WINDOW DIAGRAM - CURVED/STRAIGHT GLAZING

DRAWN	SC
CHECKED	HLA
APPROVED	-
SCALE	AS NOTED
SHEET	

A-610A

DATE	June 25, 2013
PROJECT NUMBER	HLA 00000000-00000