


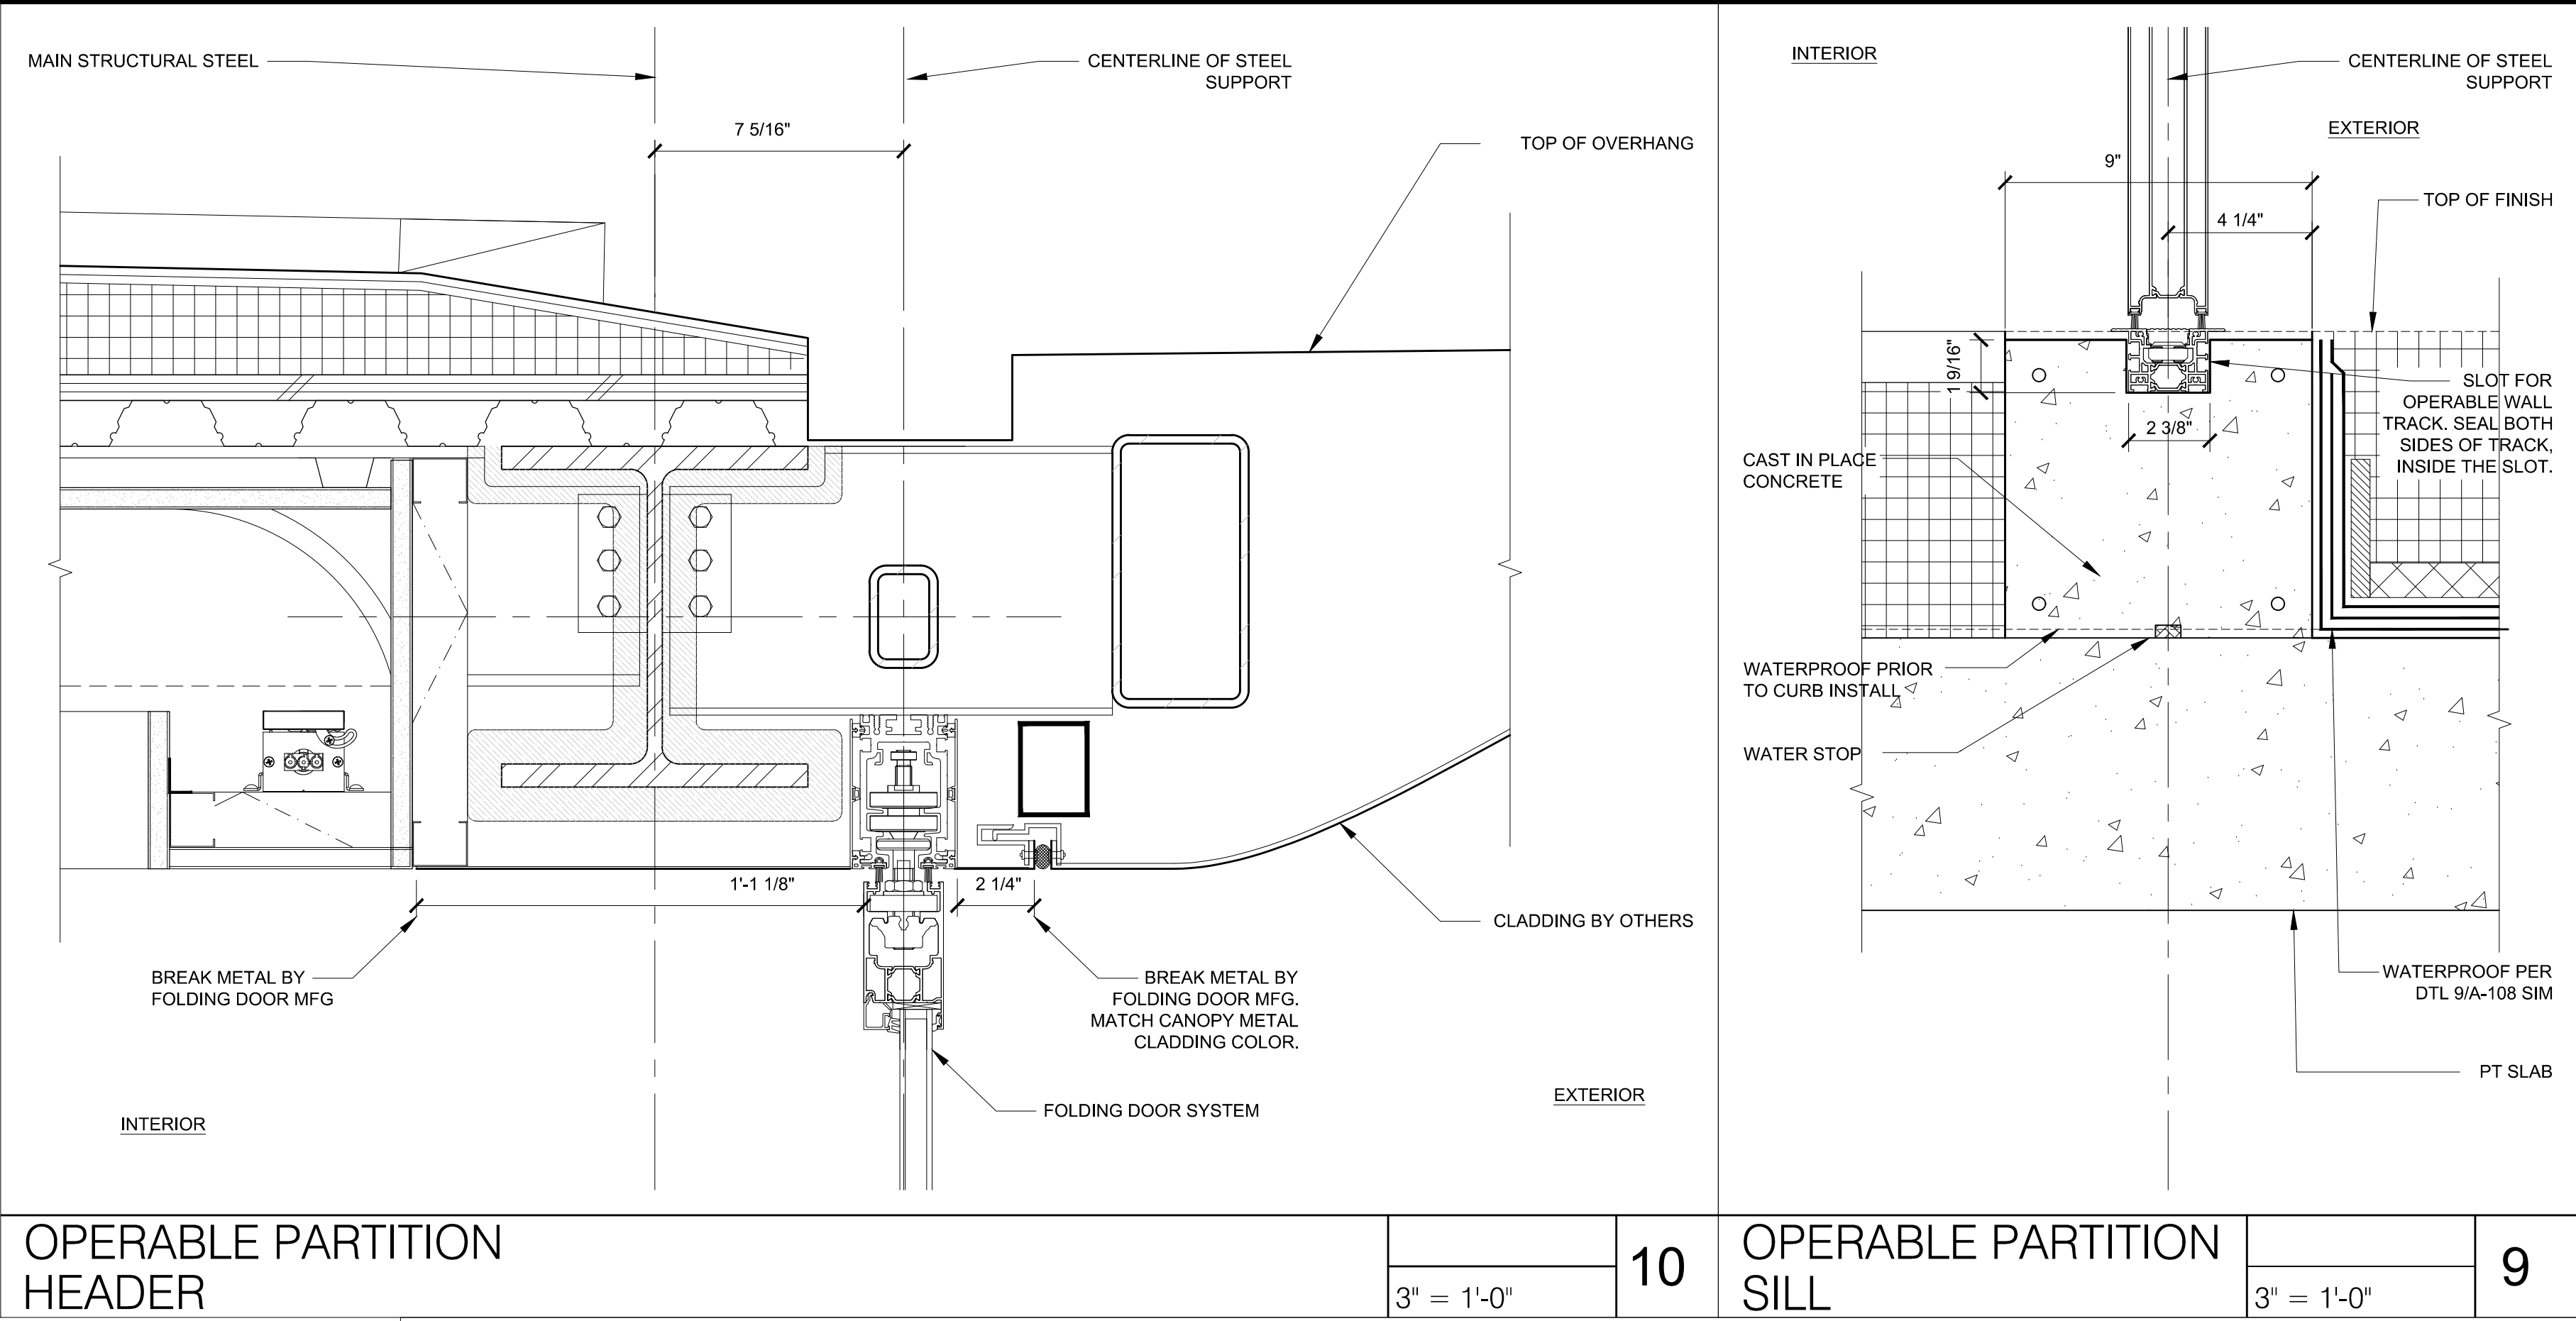

OPERABLE PARTITION
HEADER


3" = 1'-0"

10

OPERABLE PARTITION
SILL

3" = 1'-0"


9

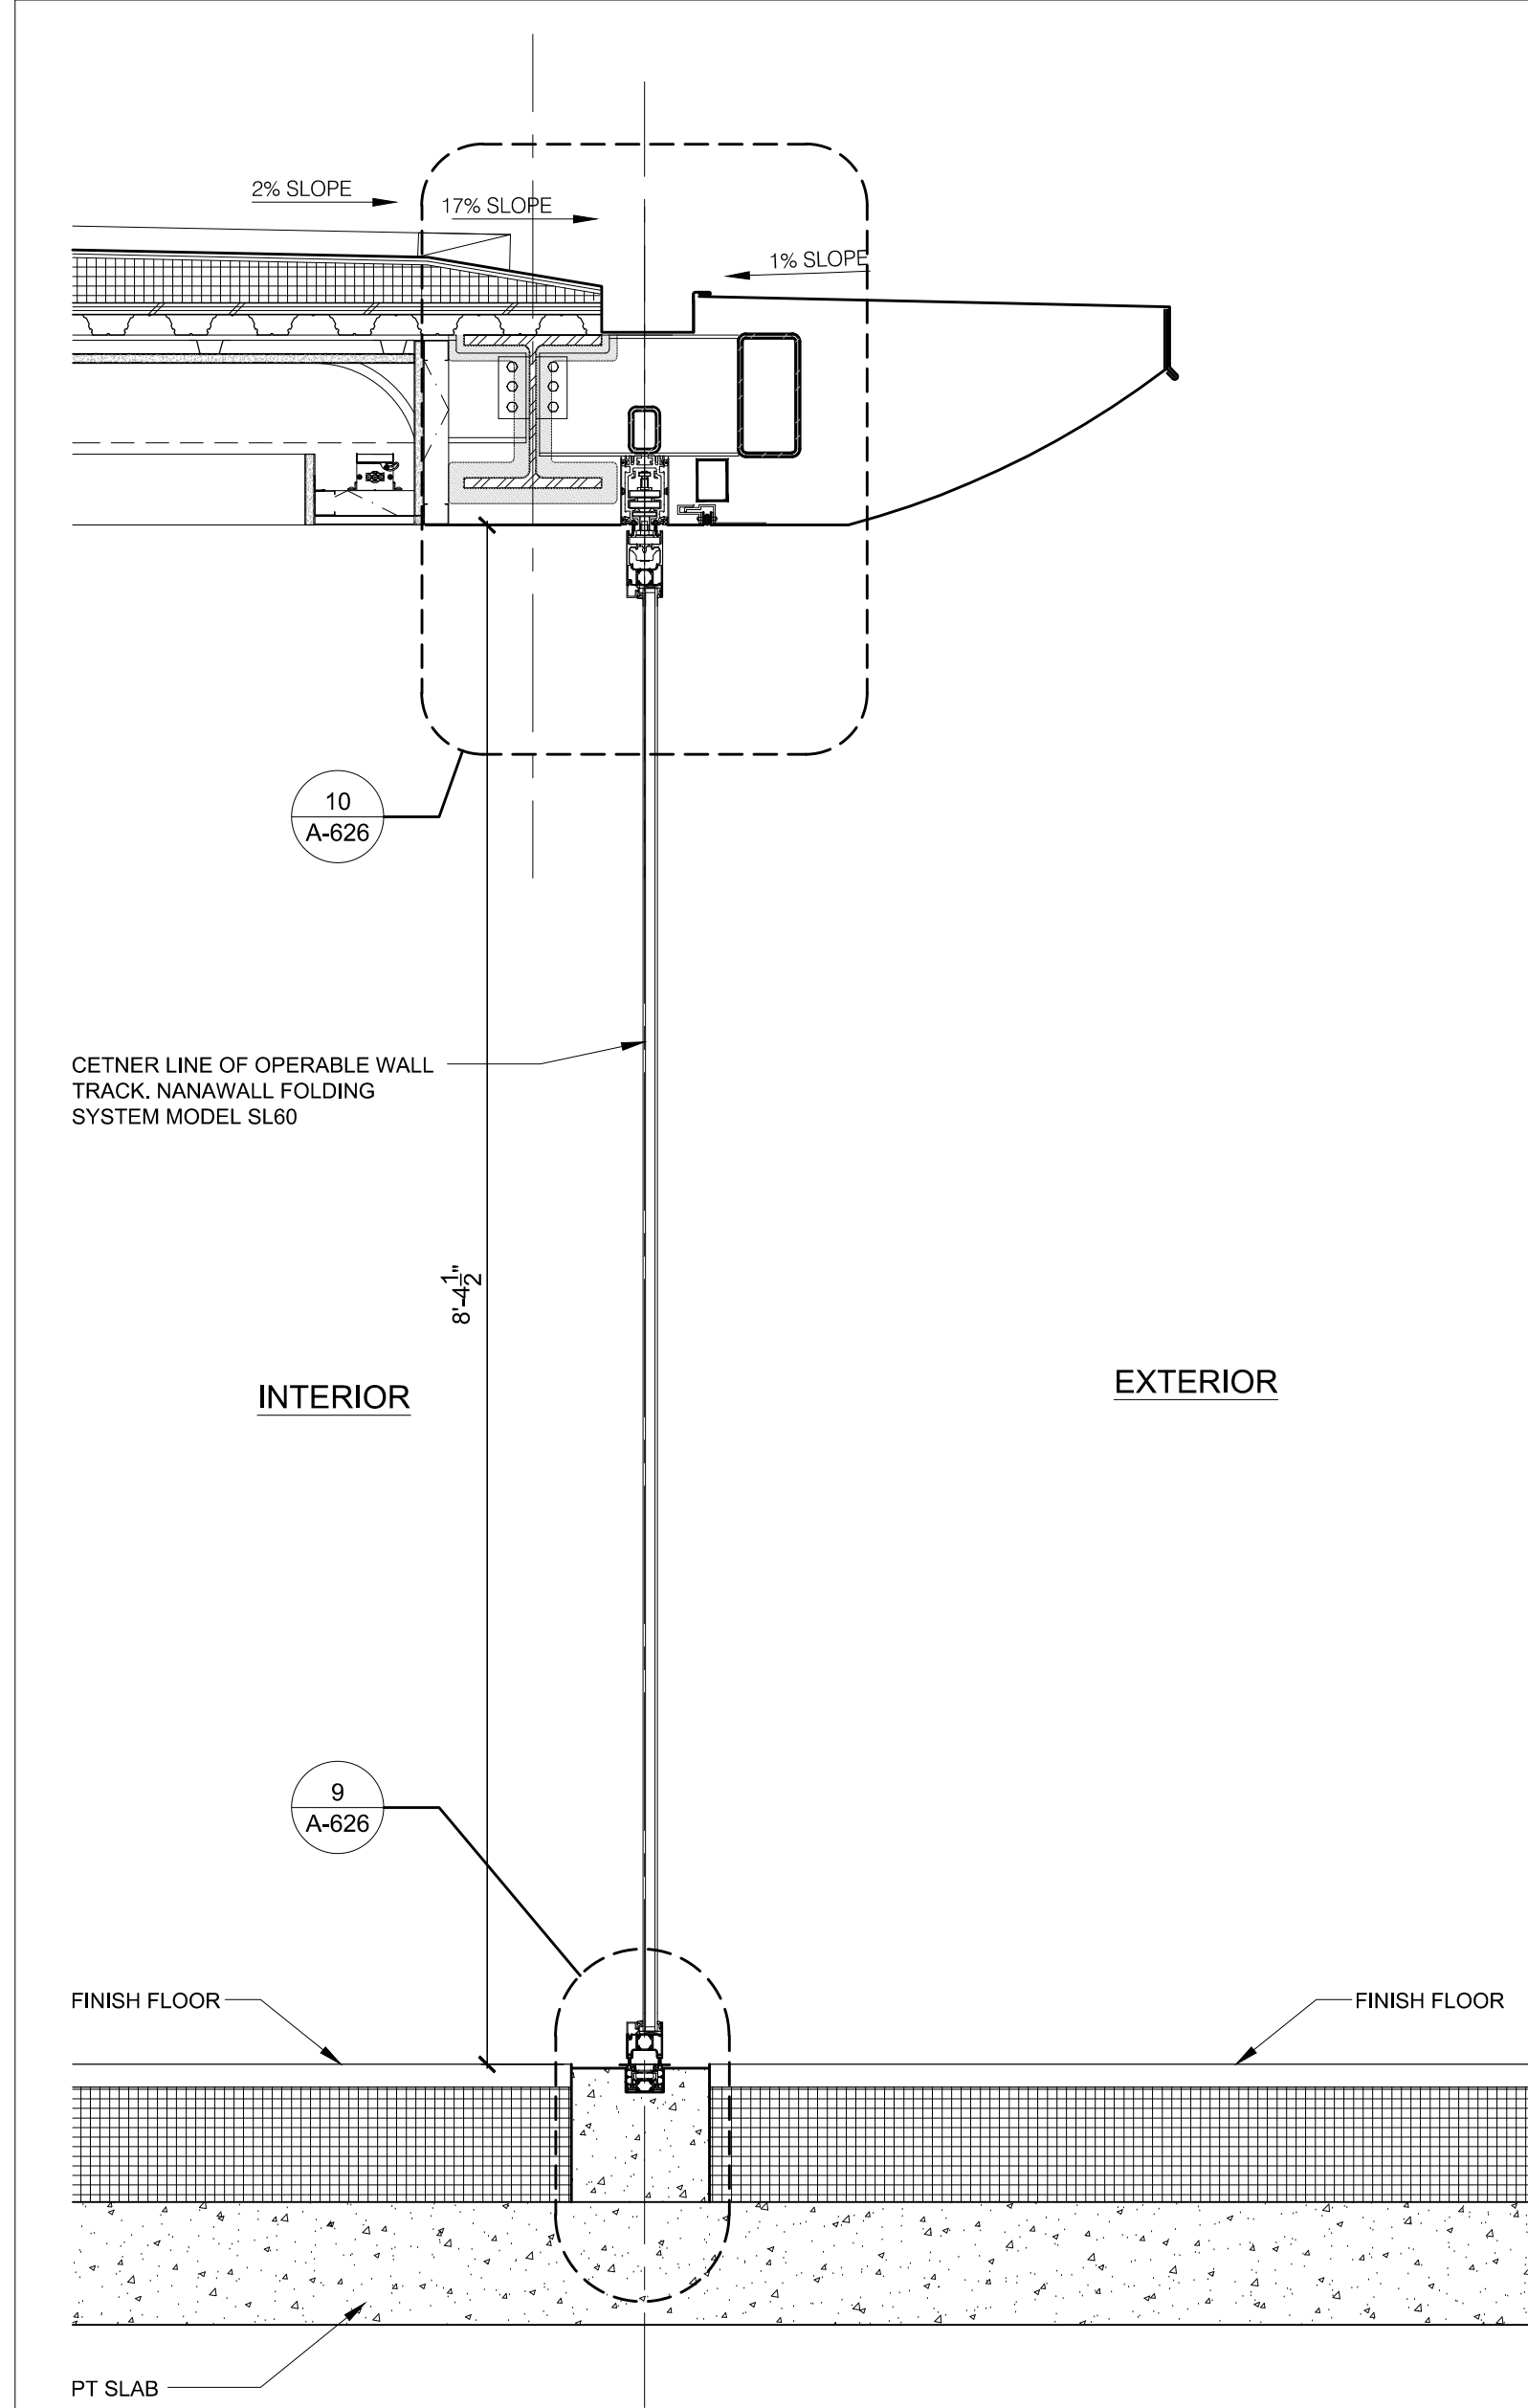

SECTION AT FITNESS CENTER

1" = 1'-0"


11

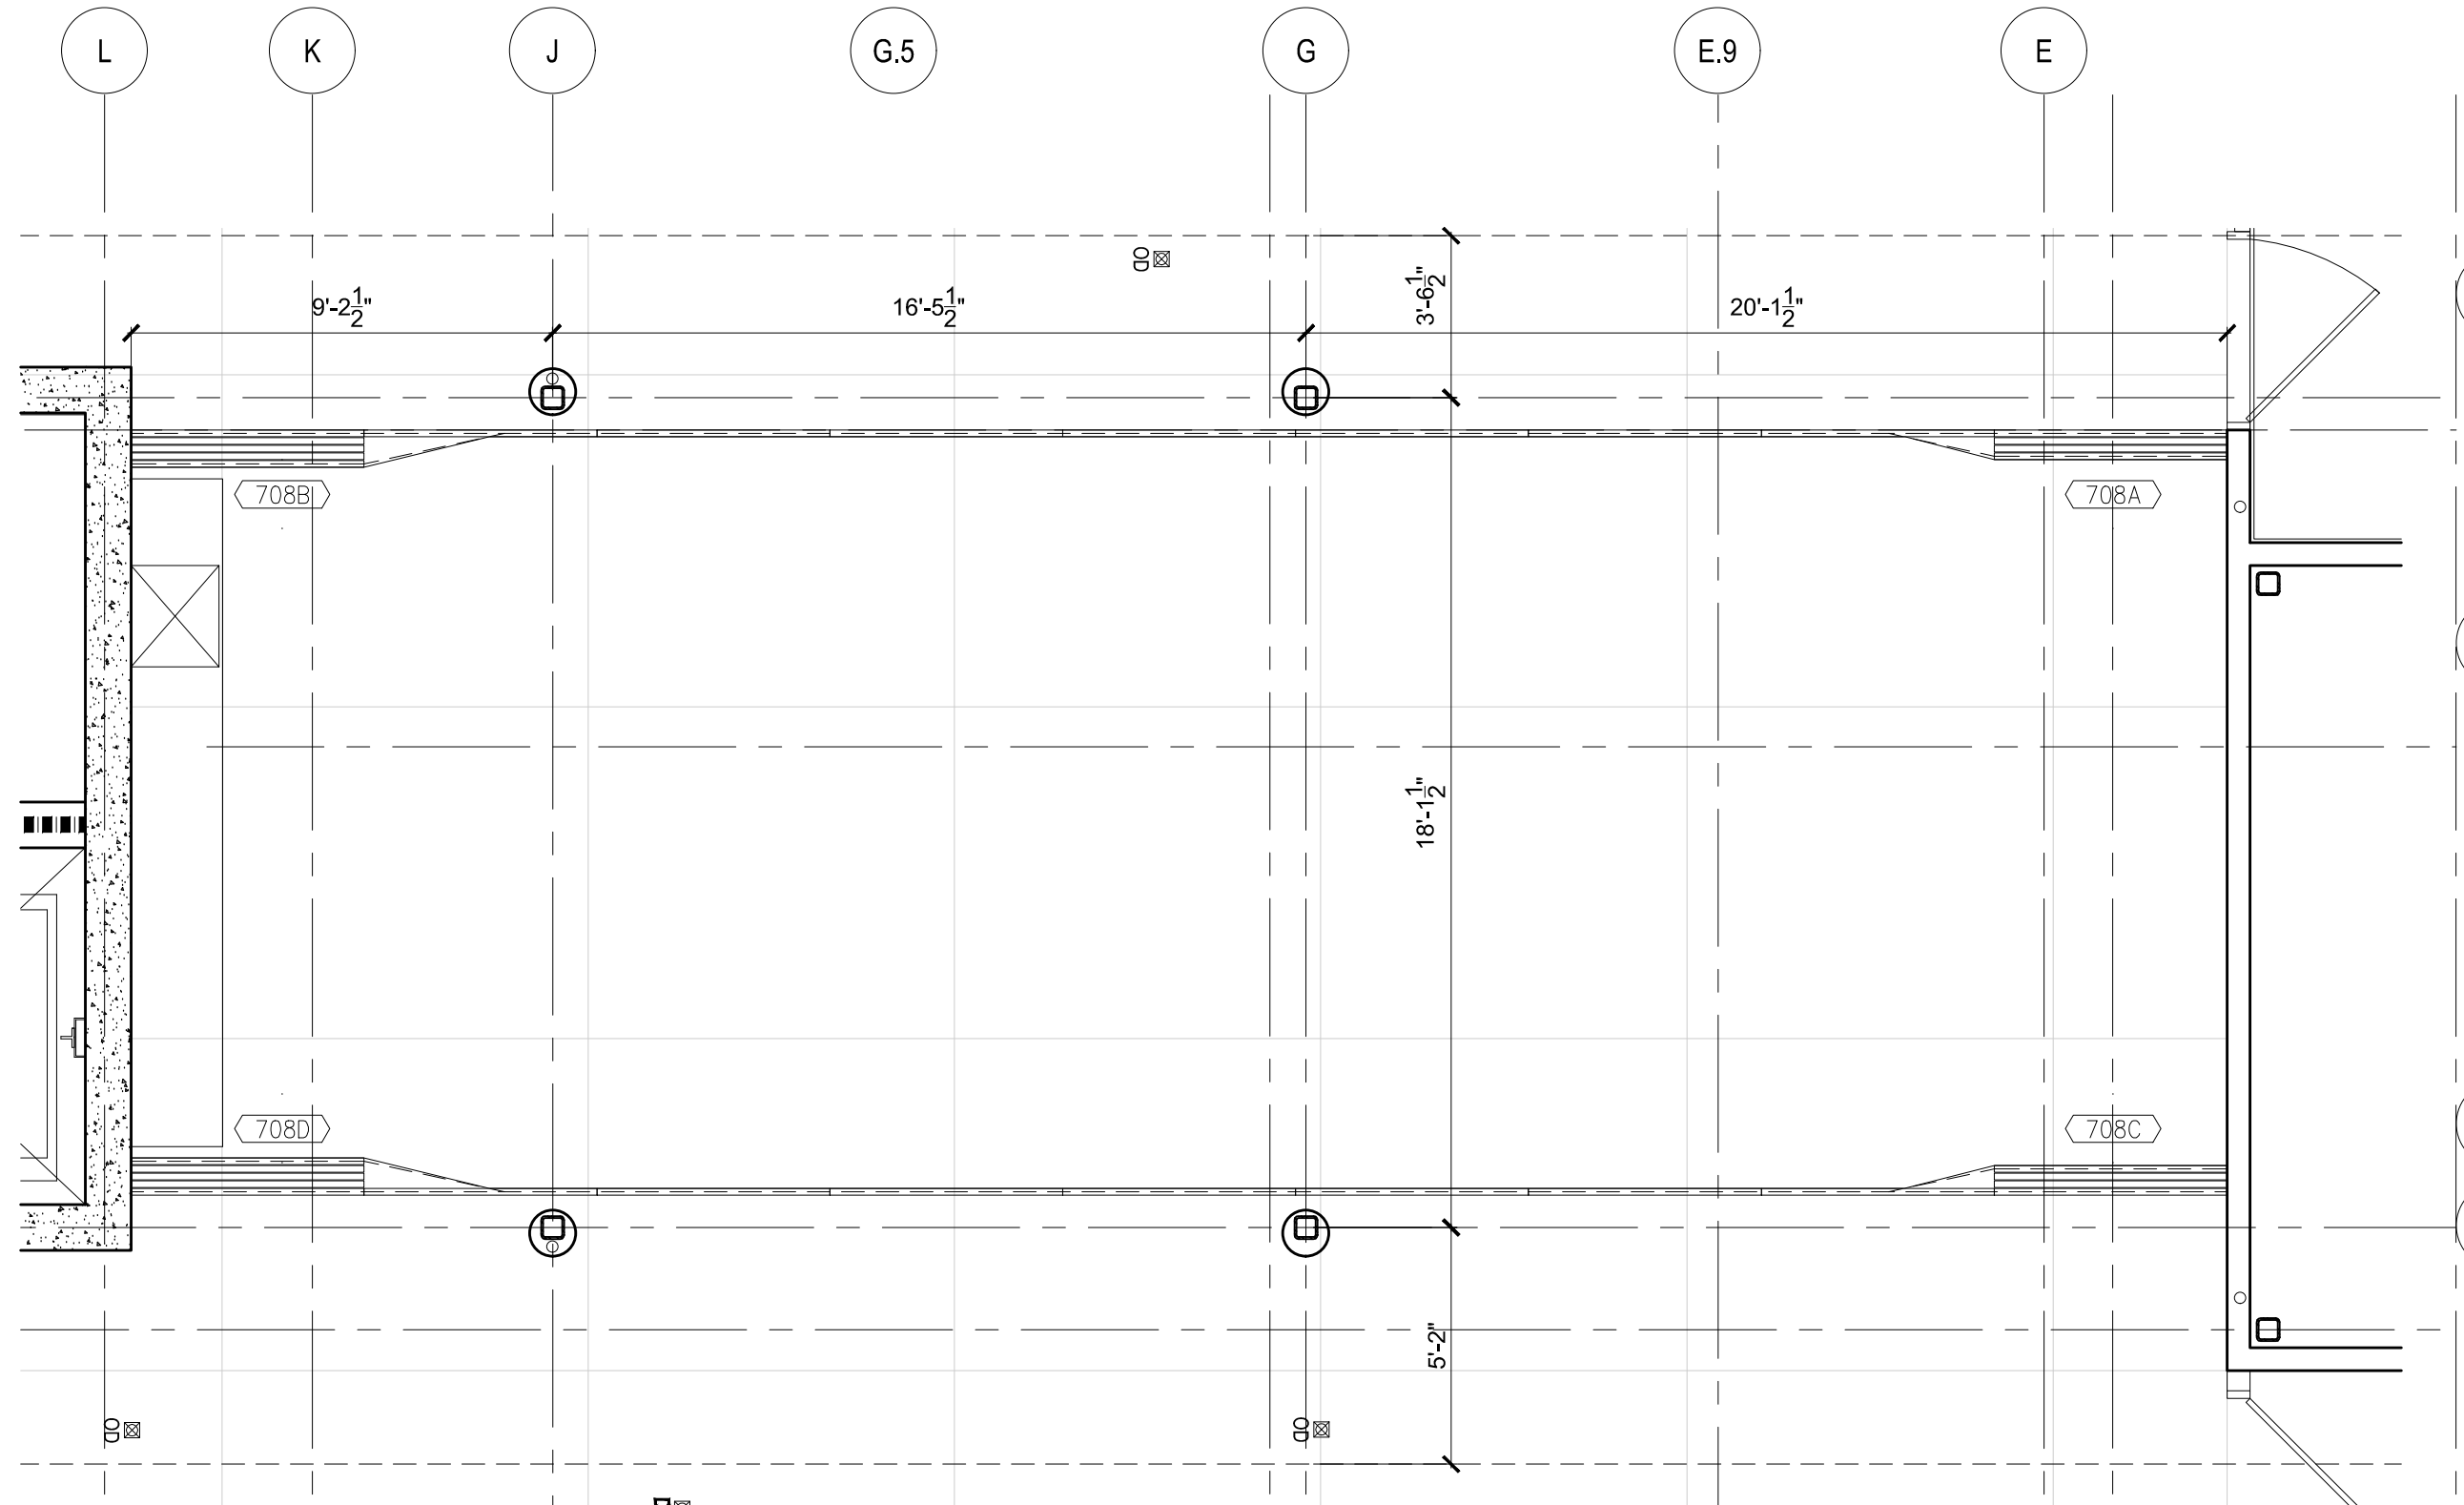

ENLARGED PLAN

1/4" = 1'-0"


4

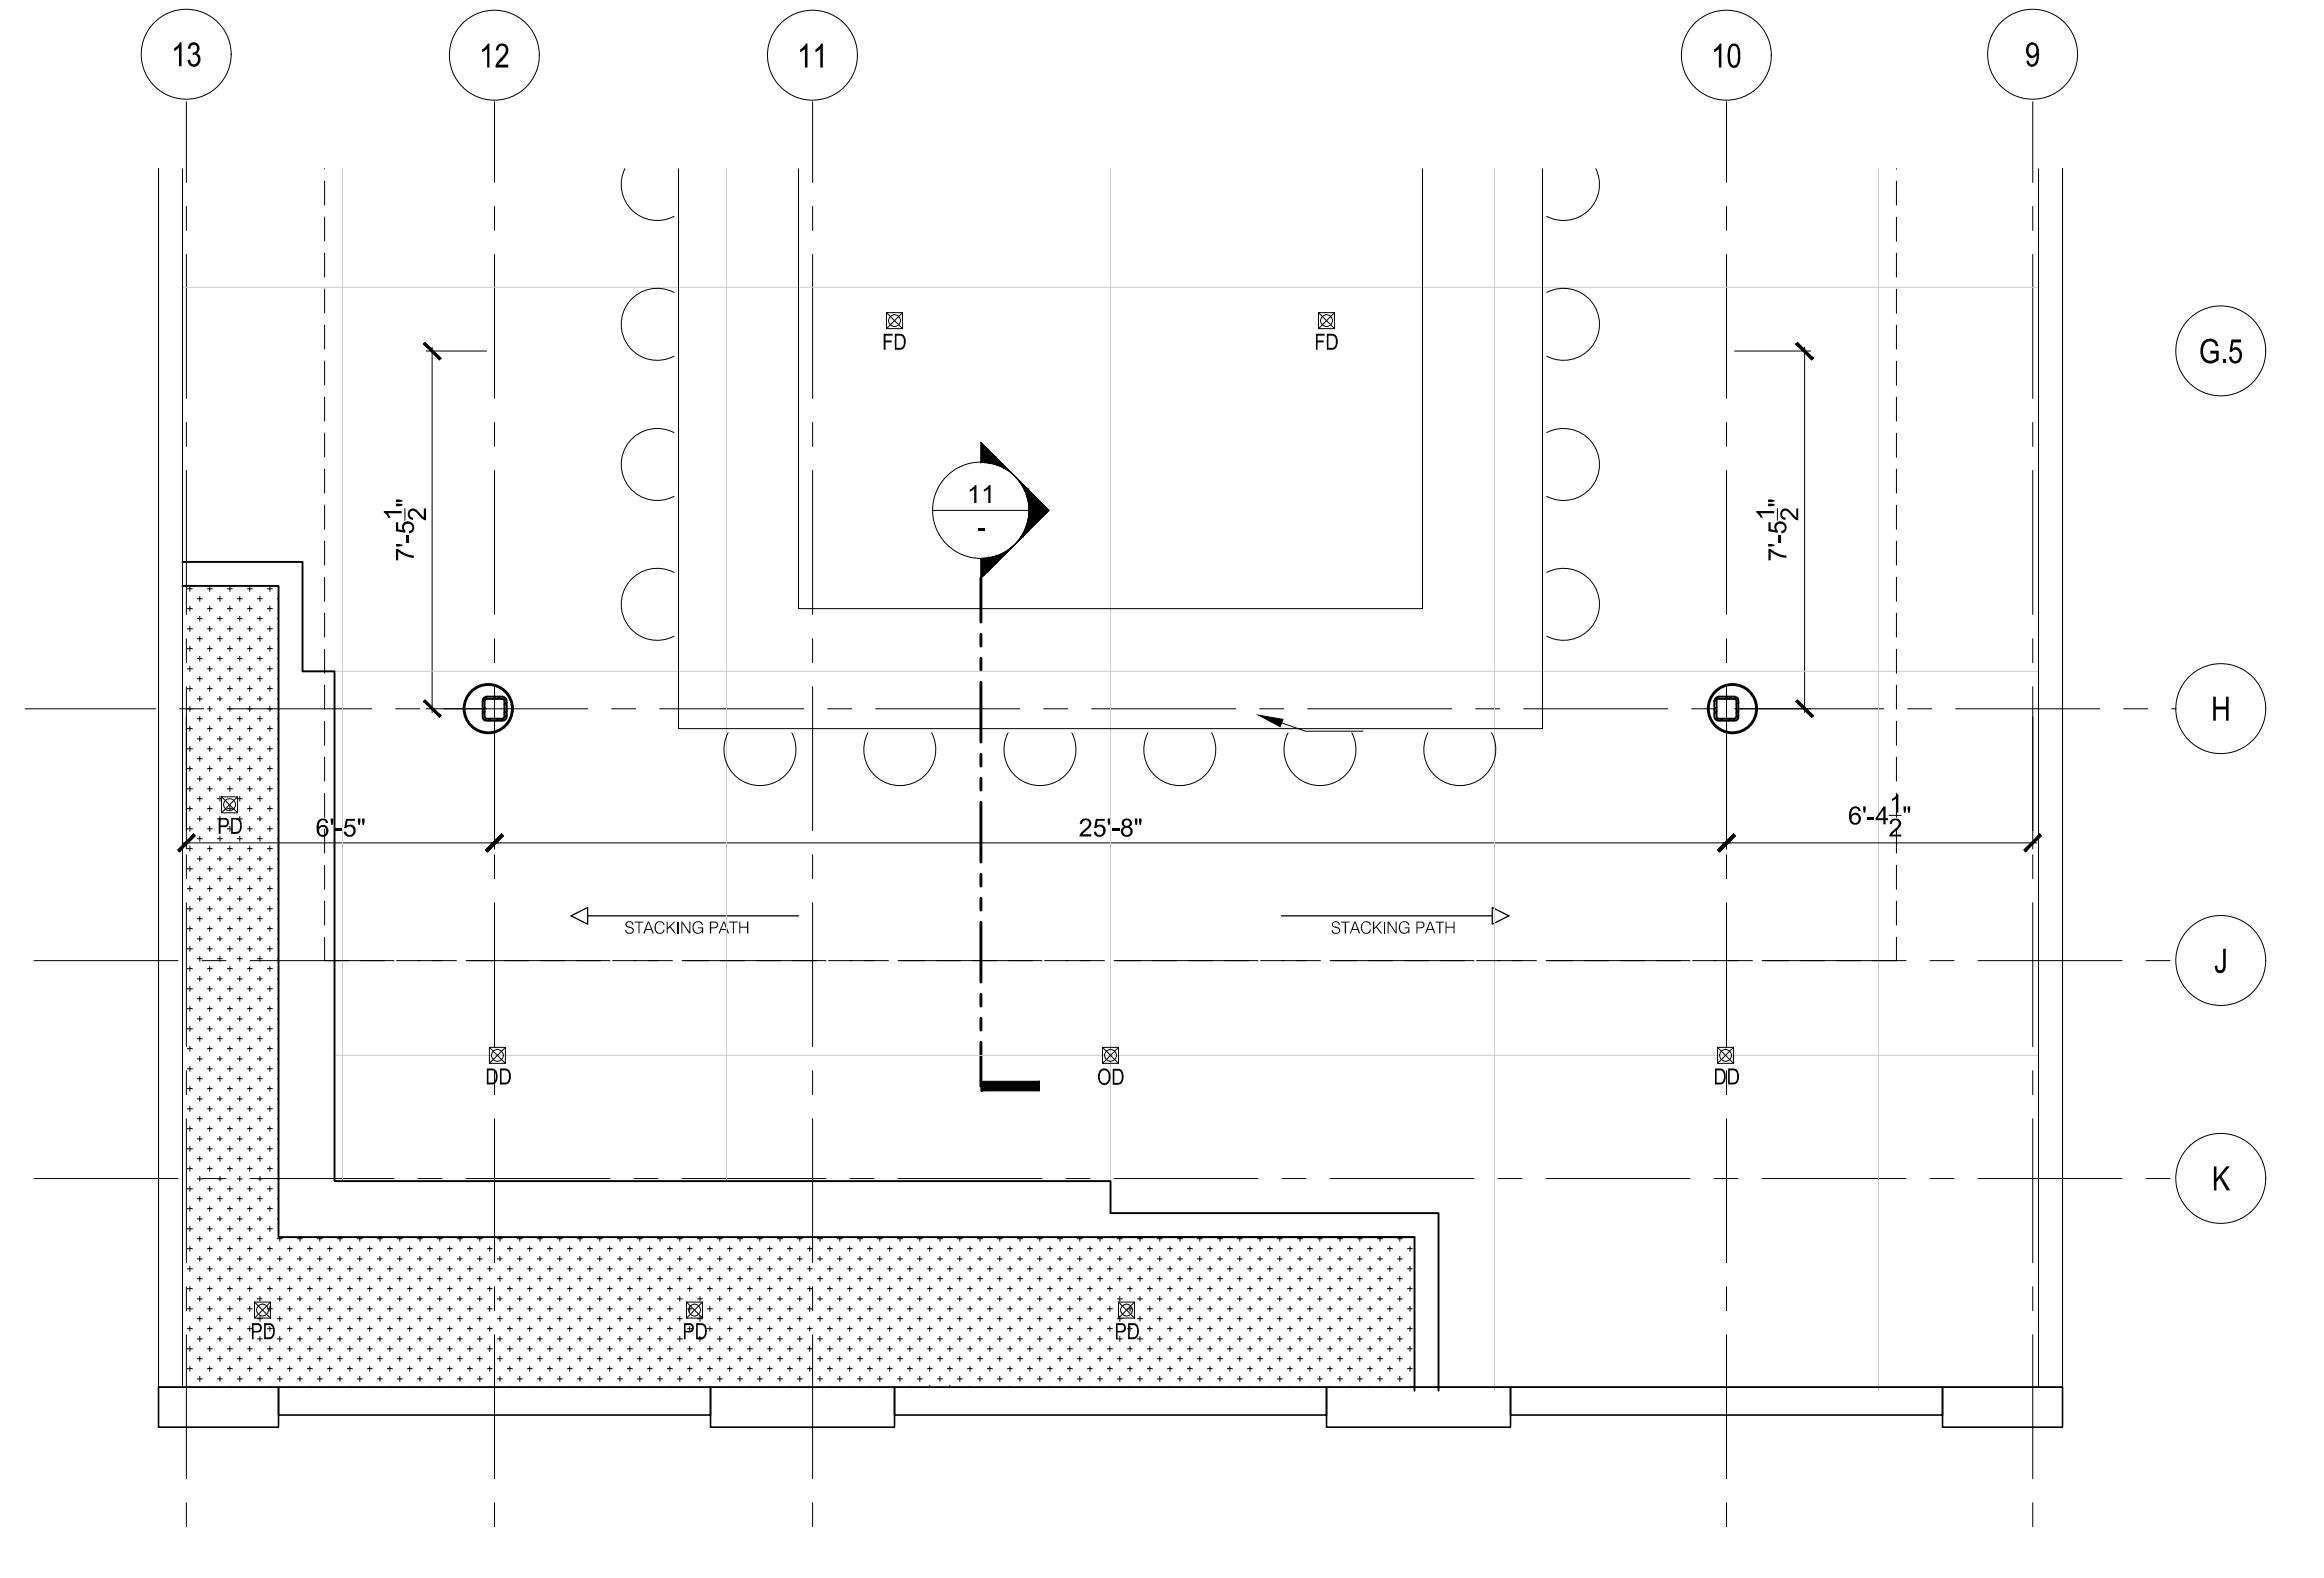

ENLARGED PLAN

1/4" = 1'-0"


2

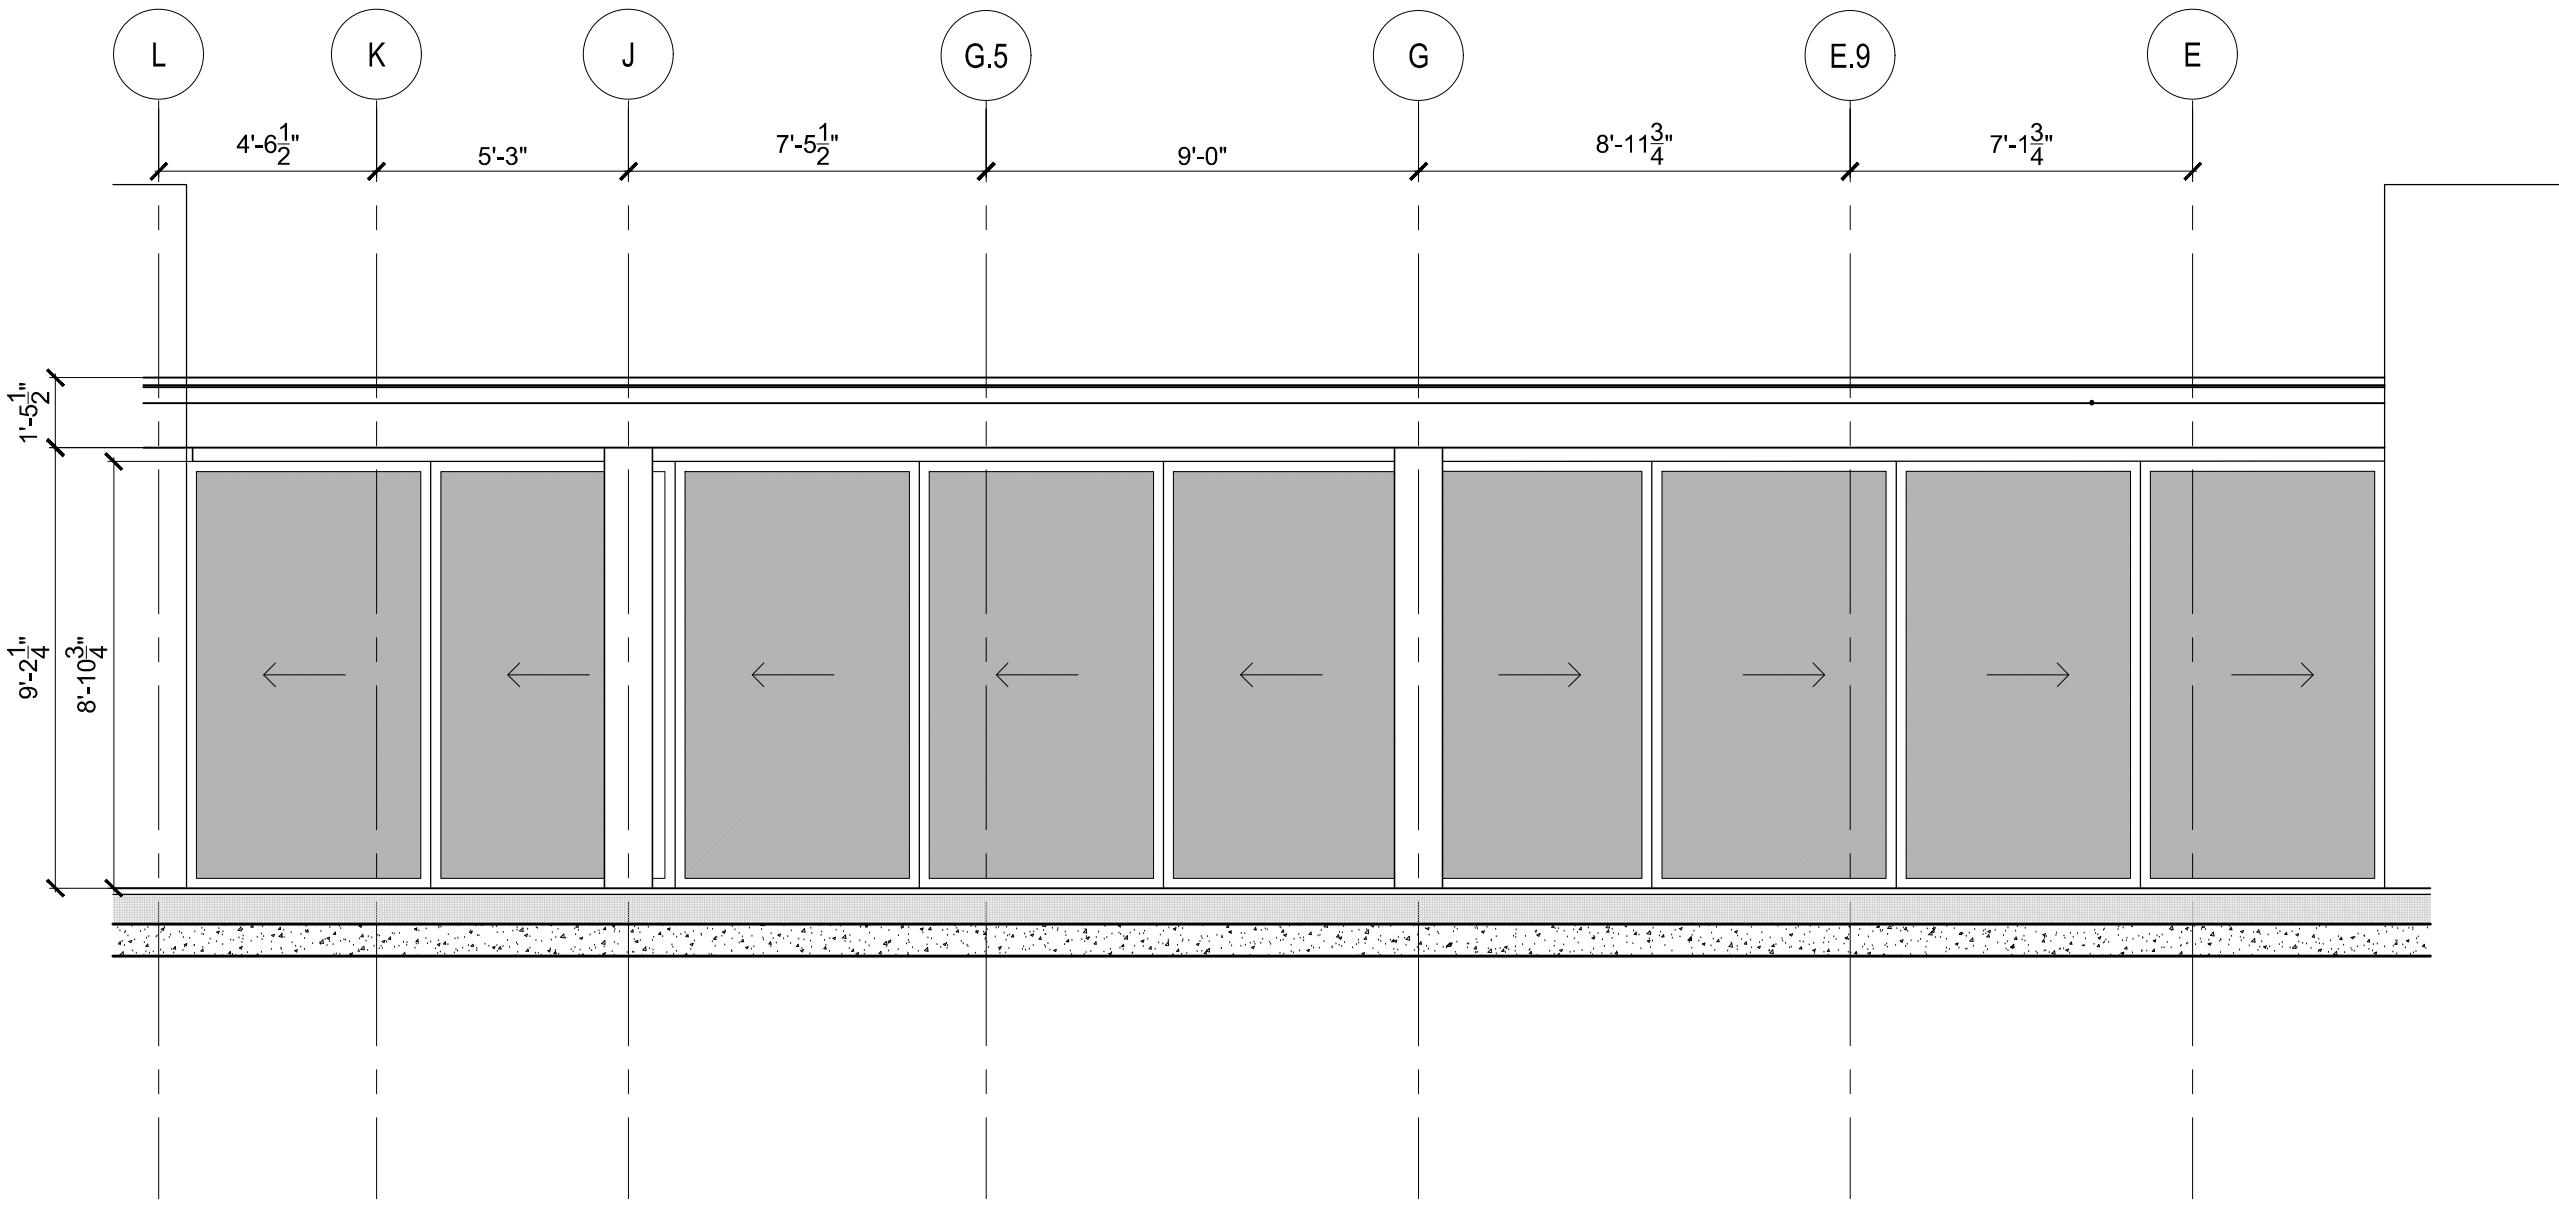

ENLARGED ELEVATION 7TH FLOOR (TYP.)

1/4" = 1'-0"

3

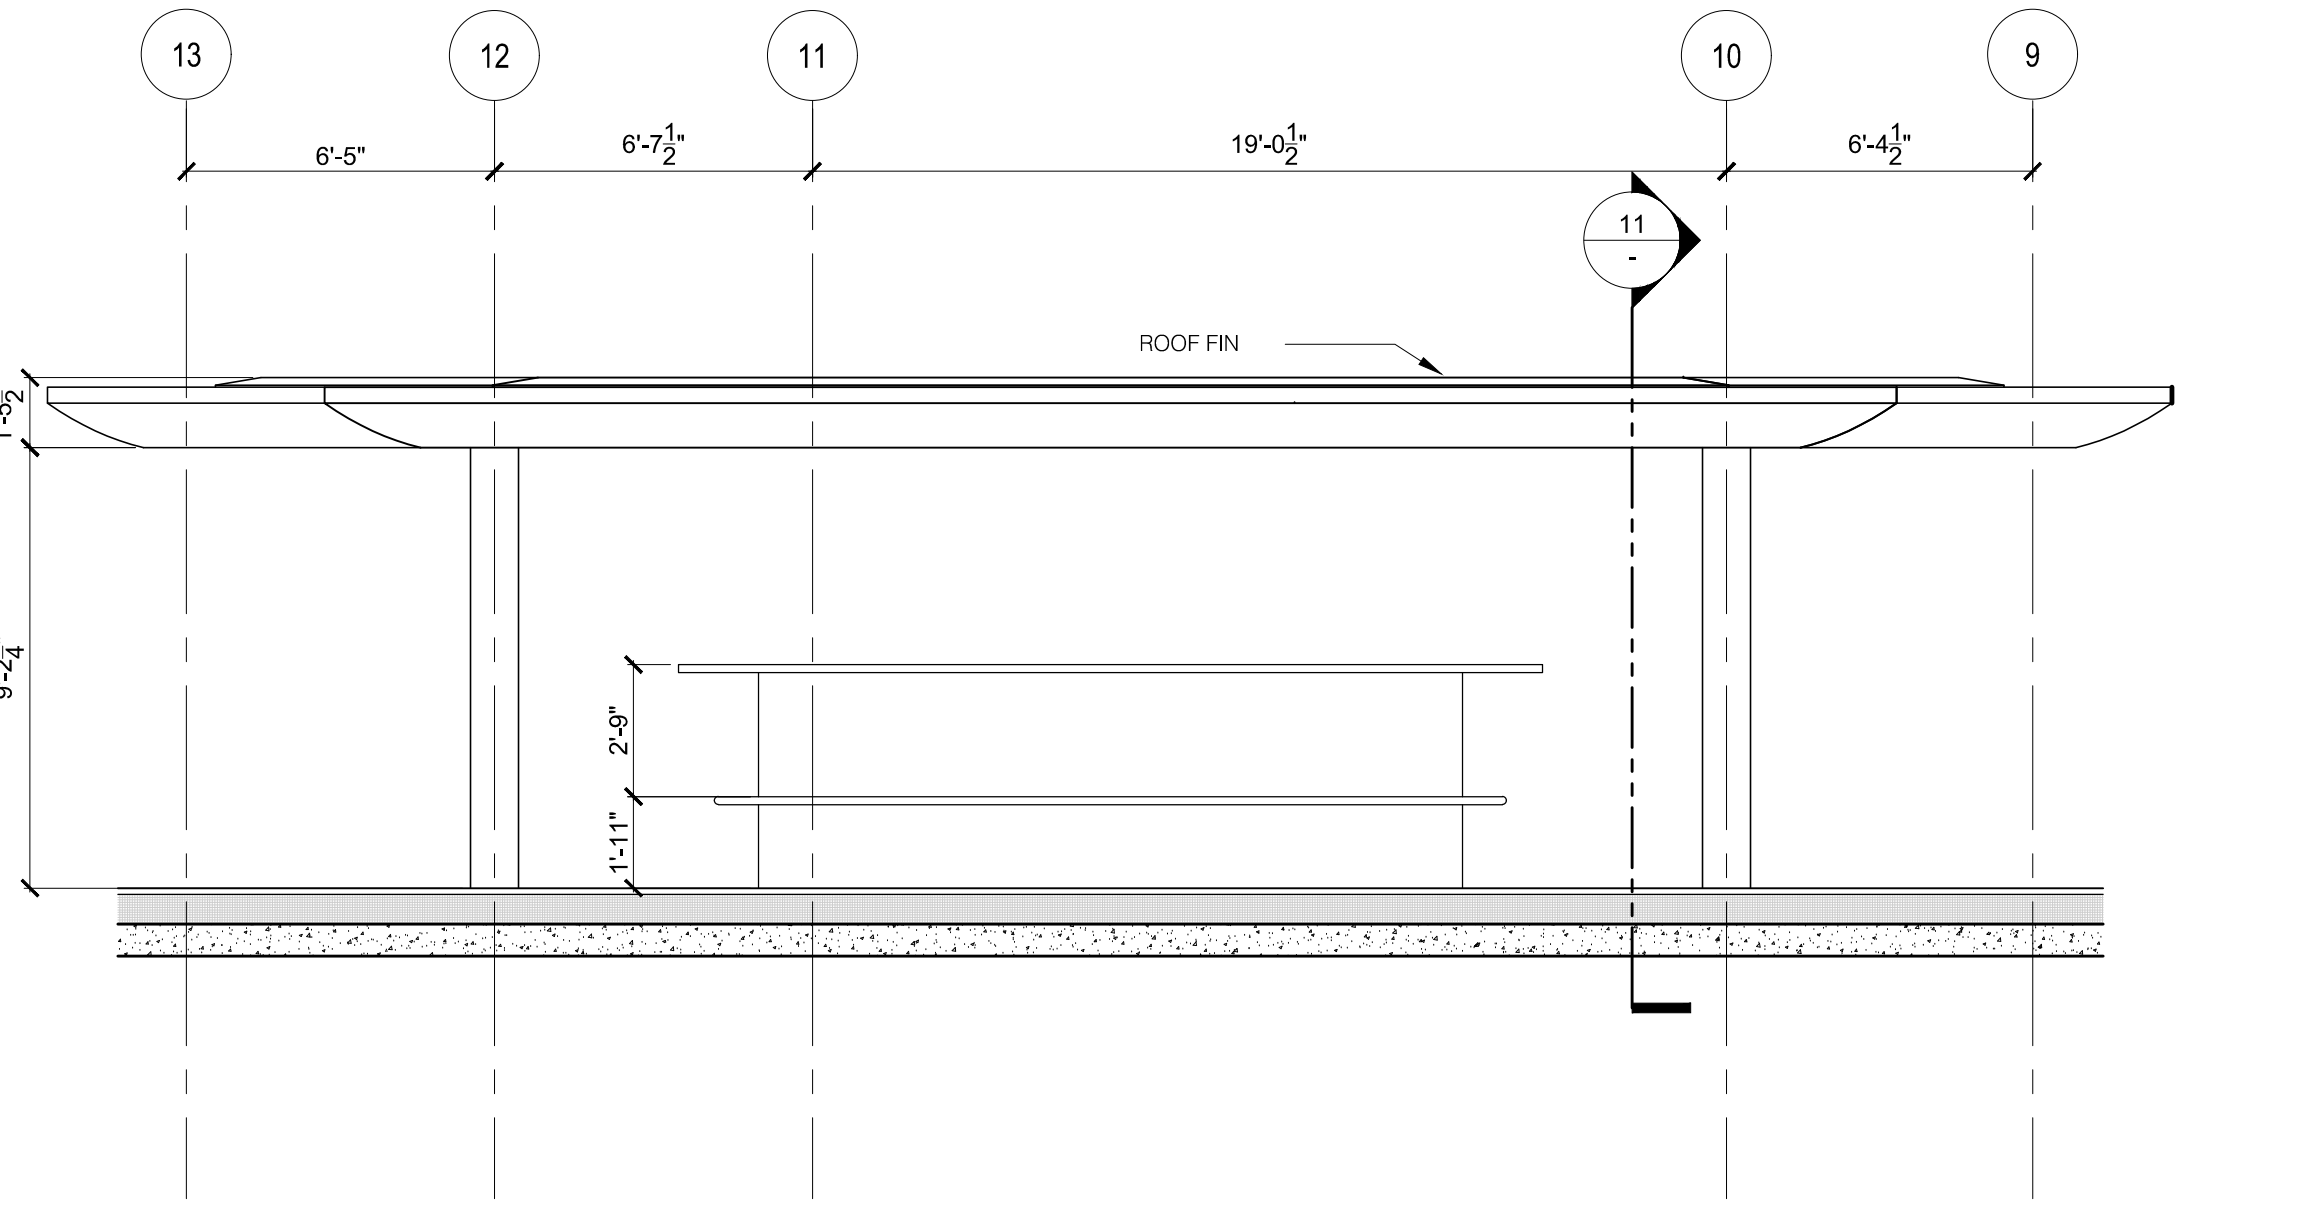

ENLARGED ELEVATION 7TH FLOOR

1/4" = 1'-0"

1

REVISION	DATE	DESCRIPTION
1	05/07/2013	Medium 02
2	05/07/2013	Medium 03
3	05/07/2013	Medium 04
4	05/07/2013	Medium 05



howard laks architects
1545 hewlett street
santa monica, ca 90401
voice : 310-393-4465
fax : 310-393-2230

CONSULTANTS

710 WILSHIRE BOULEVARD
MIXED-USE HOTEL PROJECT
SANTA MONICA, CALIFORNIA 90401
ENLARGED PLANS AND ELEVATION AT 7TH FLOOR

DRAWN	SC
CHECKED	HLA
APPROVED	
SCALE	AS NOTED
SHEET	

A-623A

DATE June 25, 2013
PROJECT NUMBER HLA 0000000-00000