



2ND FLOOR PLAN
1/32"=1'-0"

LIVE LOAD SCHEDULE			
TYPE	SIDL (PSF)	LIVE LOAD (PSF)	DESCRIPTION OF AREA
1	21	40 (REDUCIBLE)	2ND FLOOR
2	35	100 (NON-REDUCIBLE)	COURTYARD
3	11	100 (NON-REDUCIBLE)	FITNESS AREA/ MEETING ROOM
4	18.75	40 (REDUCIBLE)	BALCONY/ CORRIDOR
5	200	20 (REDUCIBLE)	PLANTERS, LANDSCAPED AREAS

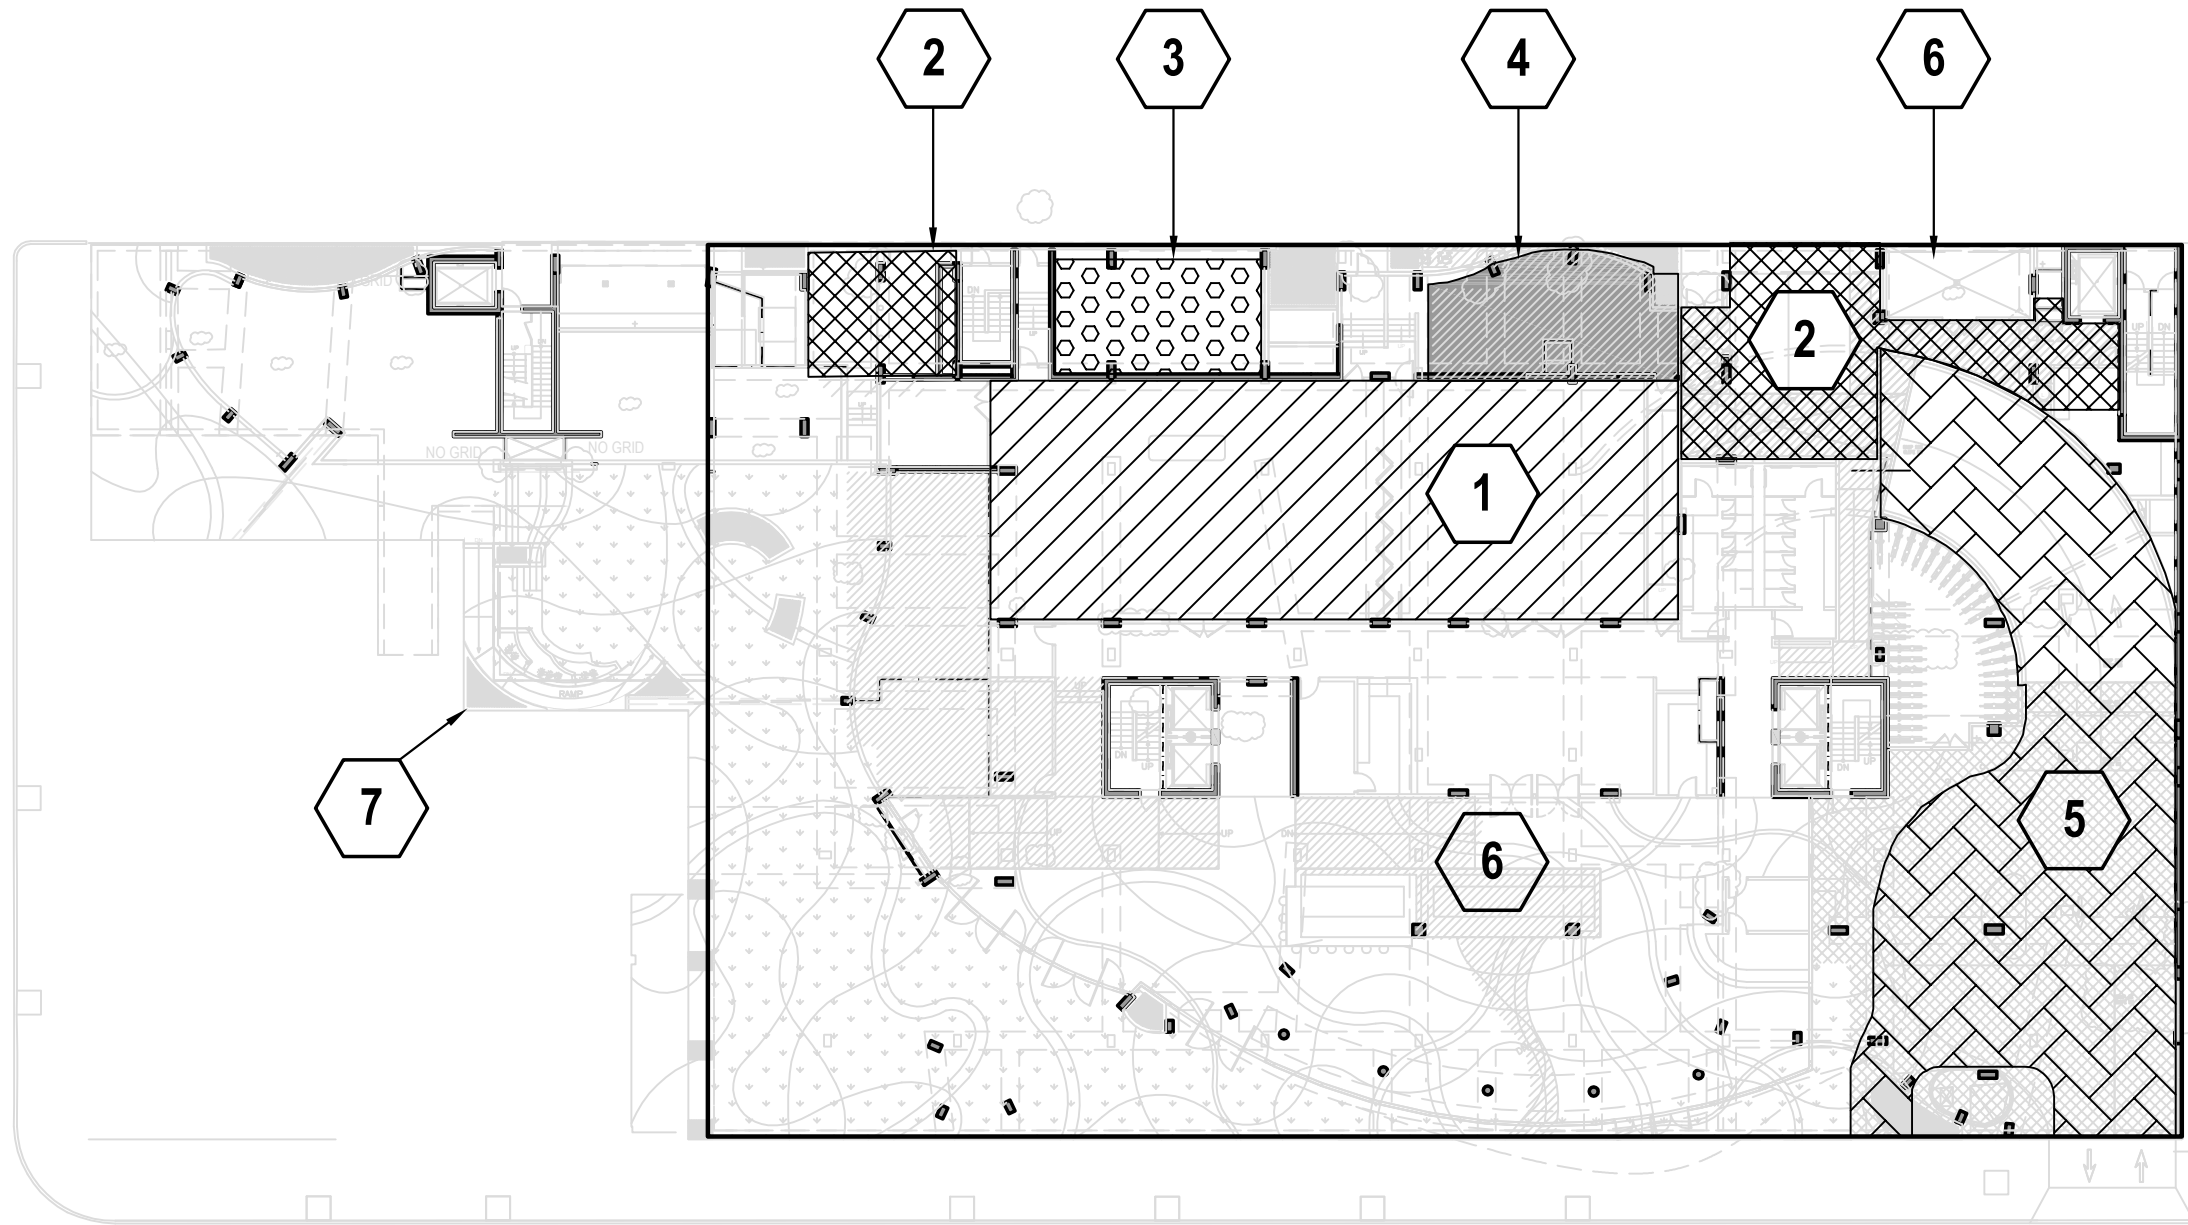


GROUND LEVEL PLAN
1/32"=1'-0"

LIVE LOAD SCHEDULE			
TYPE	SIDL (PSF)	LIVE LOAD (PSF)	DESCRIPTION OF AREA
1	10	100 (NON-REDUCIBLE)	MEETING ROOM
2	10	250 (NON-REDUCIBLE)	TRASH AND LOADING AREAS
3	10	200 (NON-REDUCIBLE)	TRANSFORMER AREA
4	10	150 (NON-REDUCIBLE)	BANQUET KITCHEN
5	10	100 (NON-REDUCIBLE)	DRIVEWAY
6	37.5	100 (REDUCIBLE)	GROUND FLOOR
7	137.5	20 (REDUCIBLE)	PLANTERS/ LANDSCAPE AREAS

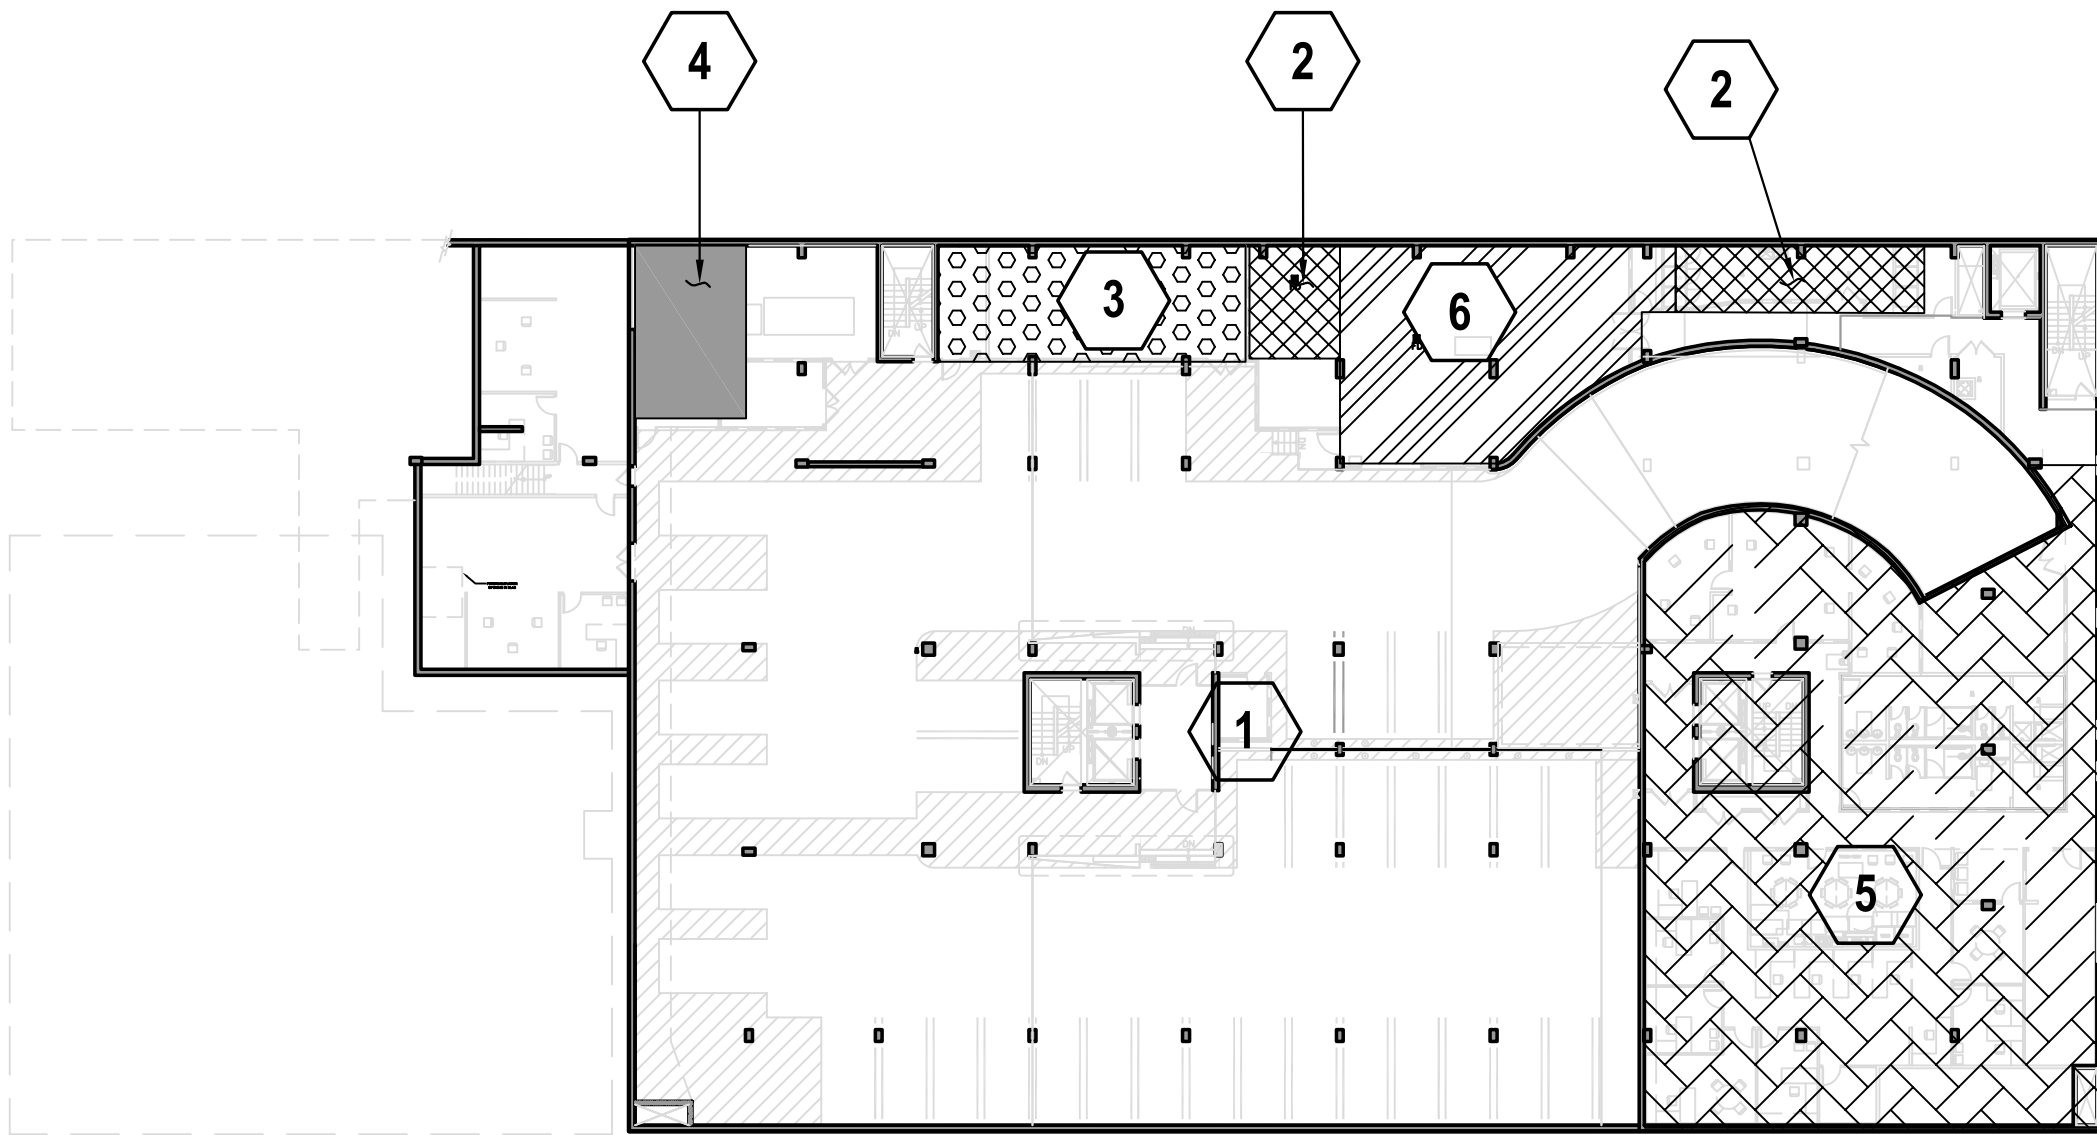

P1 PARKING LEVEL PLAN
1/32"=1'-0"

LIVE LOAD SCHEDULE			
TYPE	SIDL (PSF)	LIVE LOAD (PSF)	DESCRIPTION OF AREA
1	3	40 (NON-REDUCIBLE)	TYPICAL PARKING
2	3	125 (NON-REDUCIBLE)	STORAGE
3	3	175 (NON-REDUCIBLE)	MAIN ELECTRICAL ROOM
4	128	-	EMERGENCY GENERATOR/ MEP EQUIPMENT
5	13	50 (REDUCIBLE)	MEZZANINE OFFICE
6	3	150 (NON-REDUCIBLE)	MAIN KITCHEN

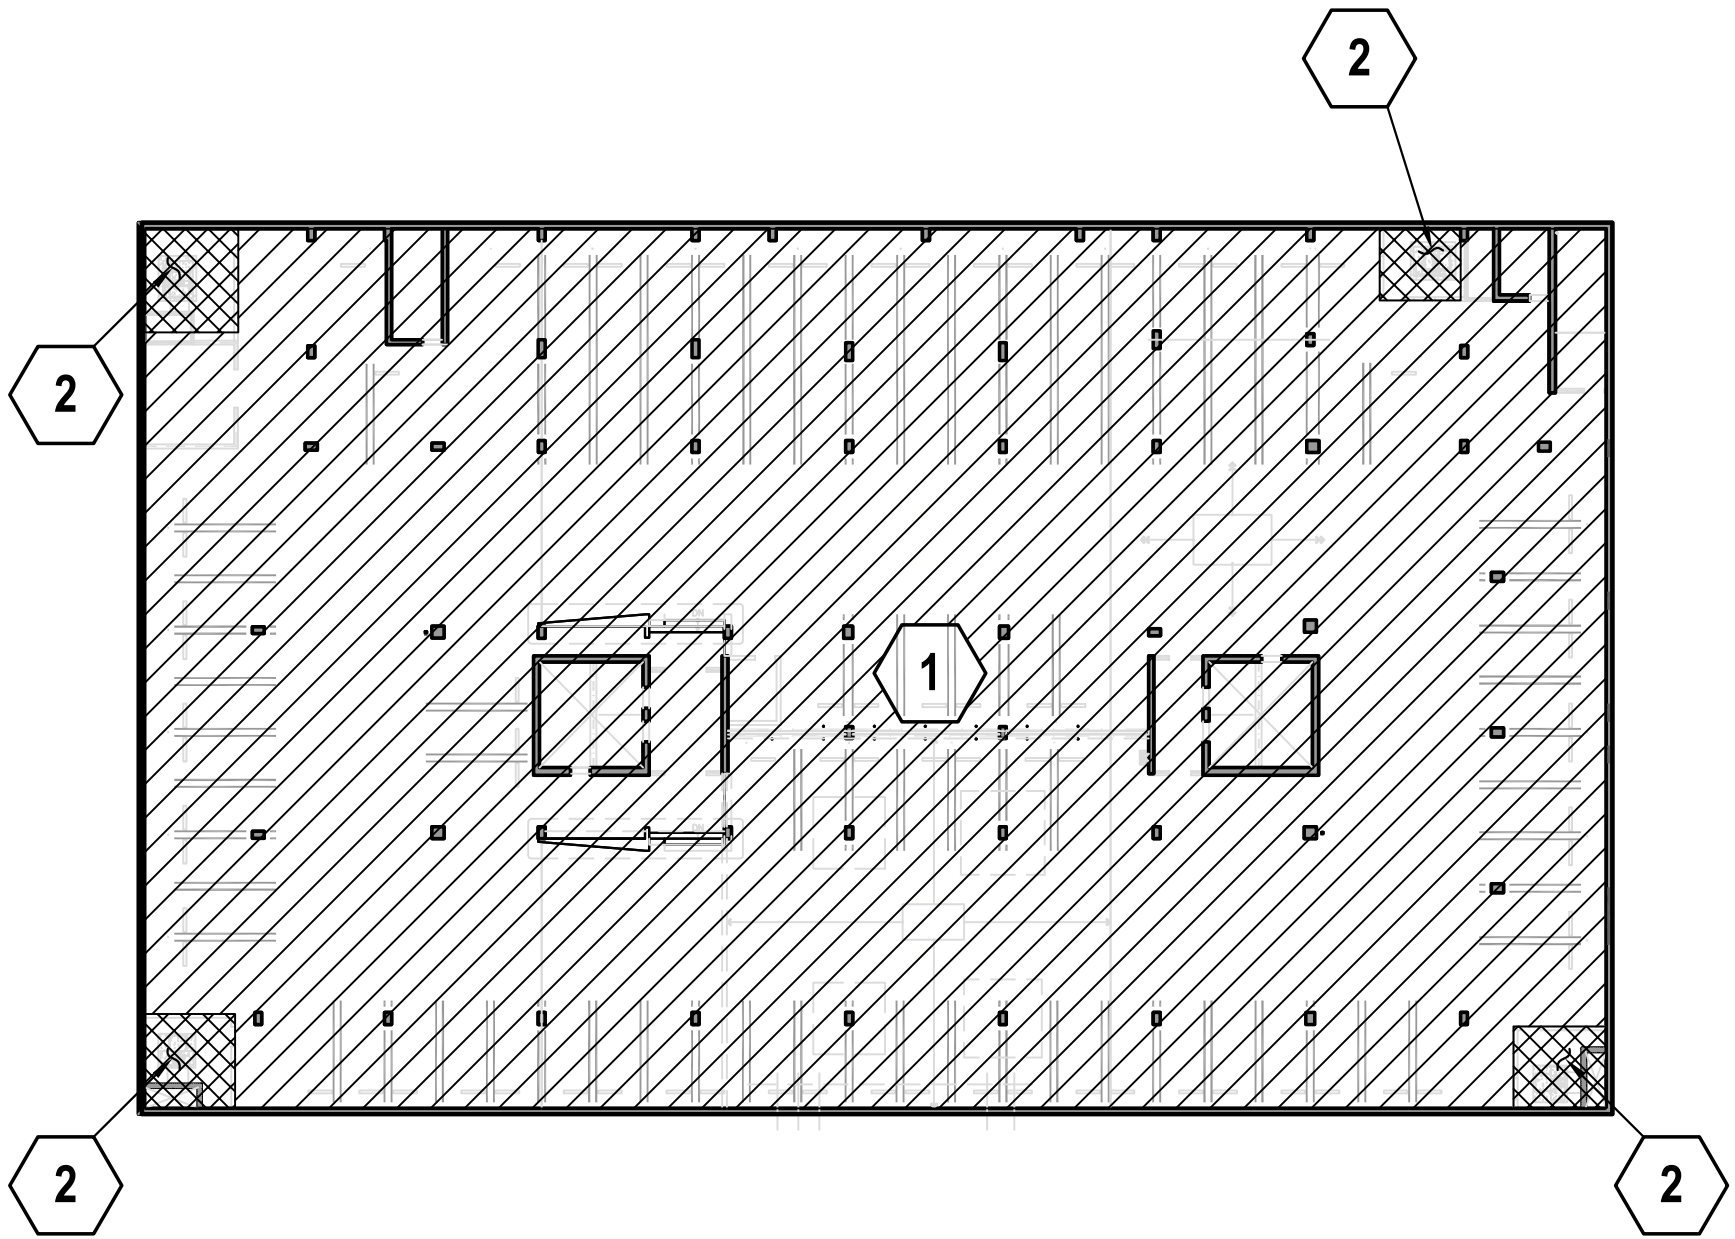

P2 & P3 PARKING LEVELS PLAN
1/32"=1'-0"

LIVE LOAD SCHEDULE			
TYPE	SIDL (PSF)	LIVE LOAD (PSF)	DESCRIPTION OF AREA
1	3	40 (NON-REDUCIBLE)	TYPICAL PARKING
2	103	-	MECHANICAL EQUIPMENT ROOM