


NOTES:
 1. $f_c = 6,000$ PSI FOR TRANSFER BEAM.
 2. TOP OF BEAM ELEVATION TO BE VERIFIED WITH ARCHITECT.


CONCRETE BEAM ELEVATION ON LINE (D)

1/4"=1'-0"

3

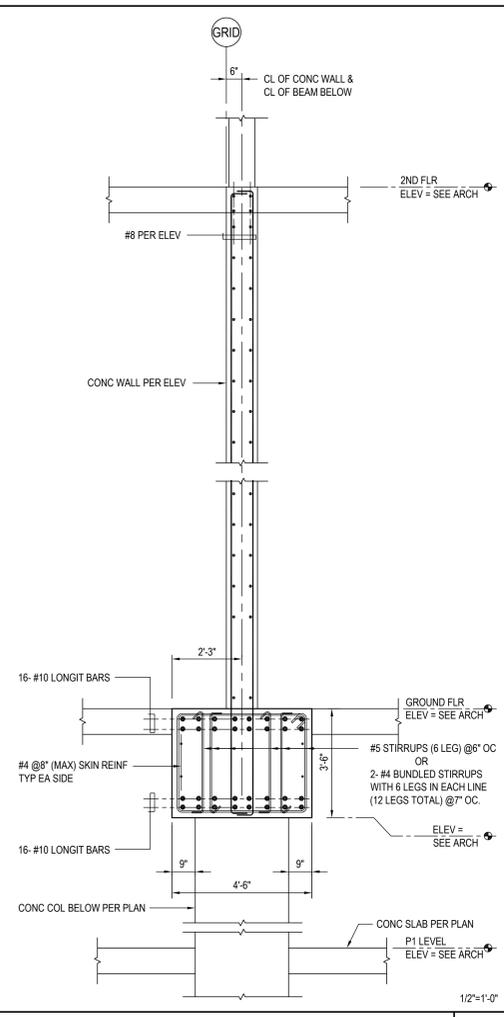


16

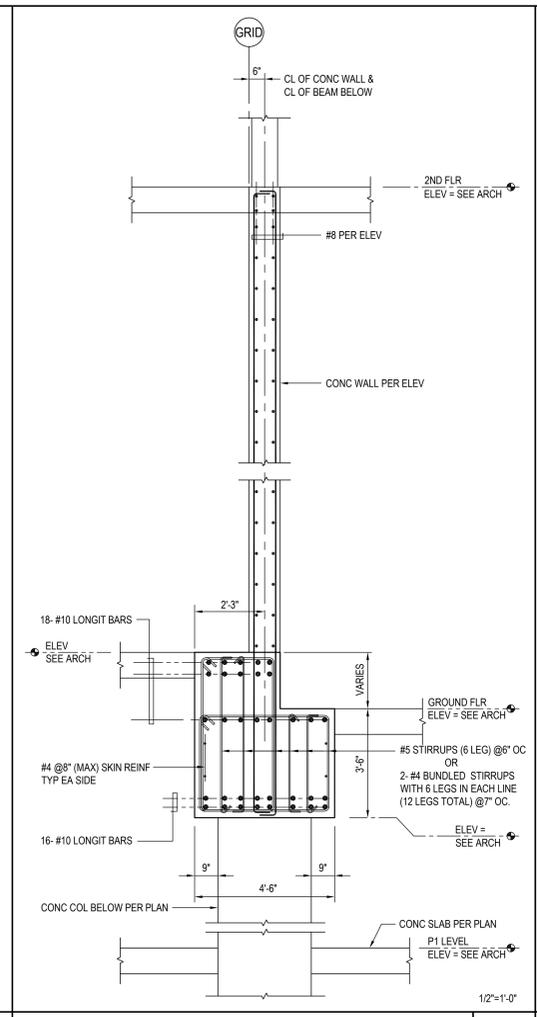

13

NOT USED

10

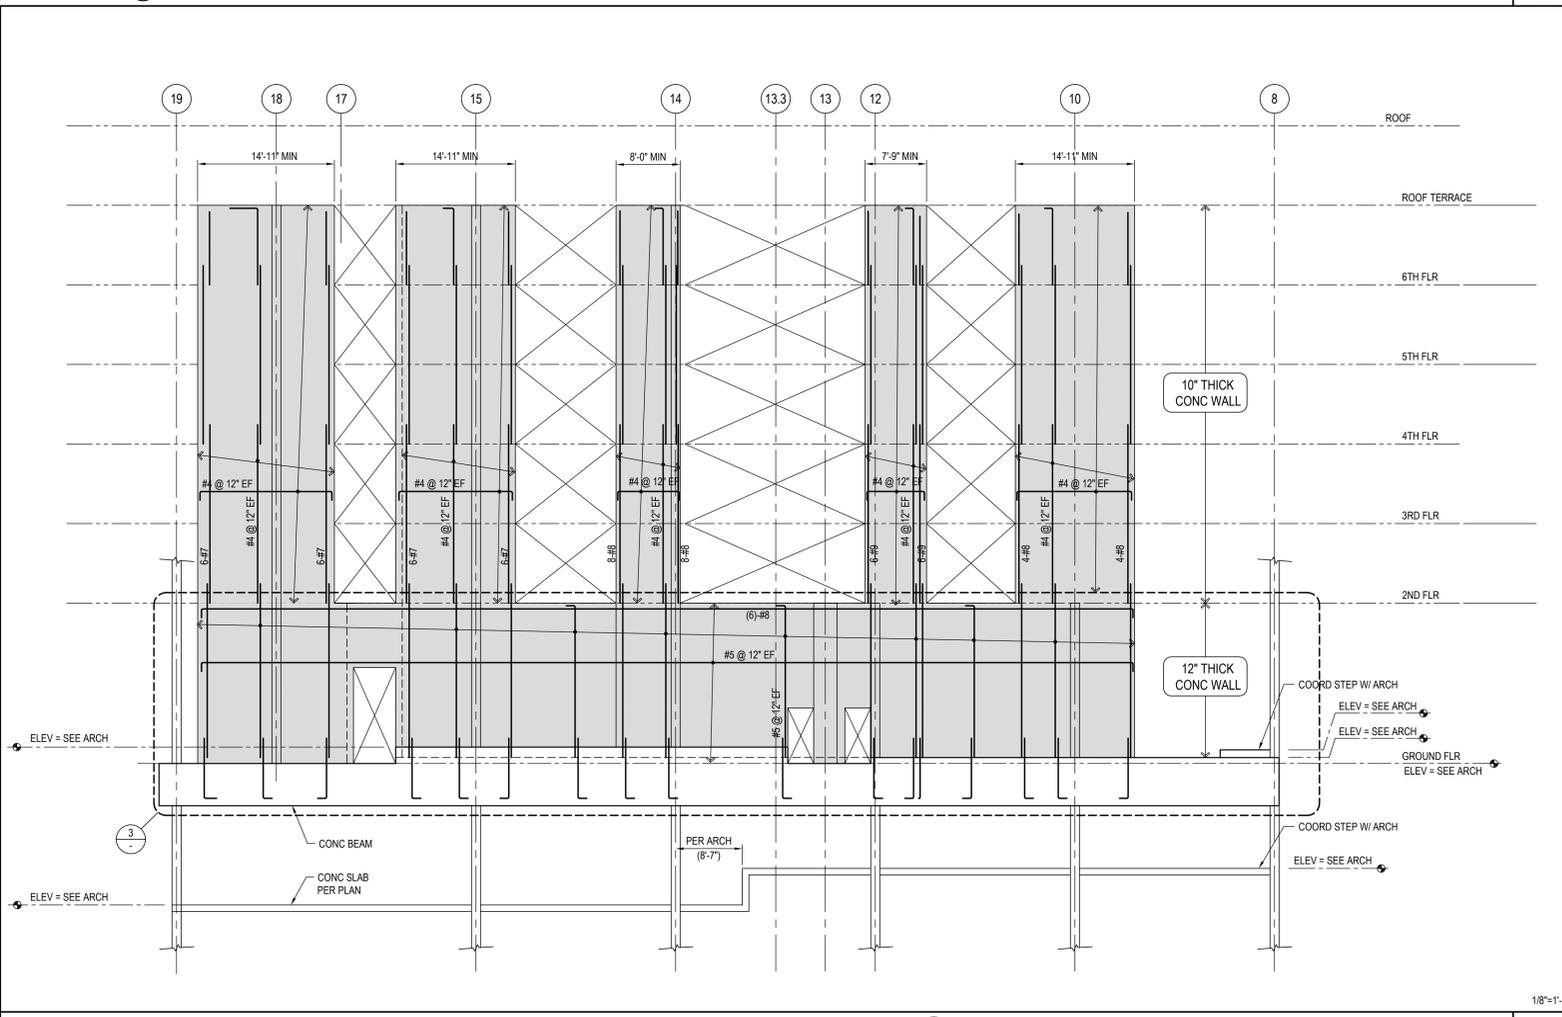

1

SOURCE: 05/07/2015, Addendum 02
 09/14/2015, Addendum 03
 03/27/2016, Addendum 04
 09/27/2016, Addendum 05

hla
 howard laks architects
 voice : 310-332-4465
 santa monica, ca 90401
 fax : 310-332-2230

CONSULTANTS
 158 N. La Brea Avenue
 Pasadena, California 91101
 Pasadena, CA 91101-2216
 38 Job No: 1302

S Bouquet
 Structural Engineer

710 WILSHIRE BOULEVARD
 MIXED-USE HOTEL PROJECT
 SANTA MONICA, CALIFORNIA, 90401
 SHEAR WALL ELEVATIONS

SHEAR WALL ELEVATIONS
 DATE: June 25, 2013
 PROJECT NUMBER: HLA 0000000-00000