




DETAIL (REF : SEE ARCH) 22

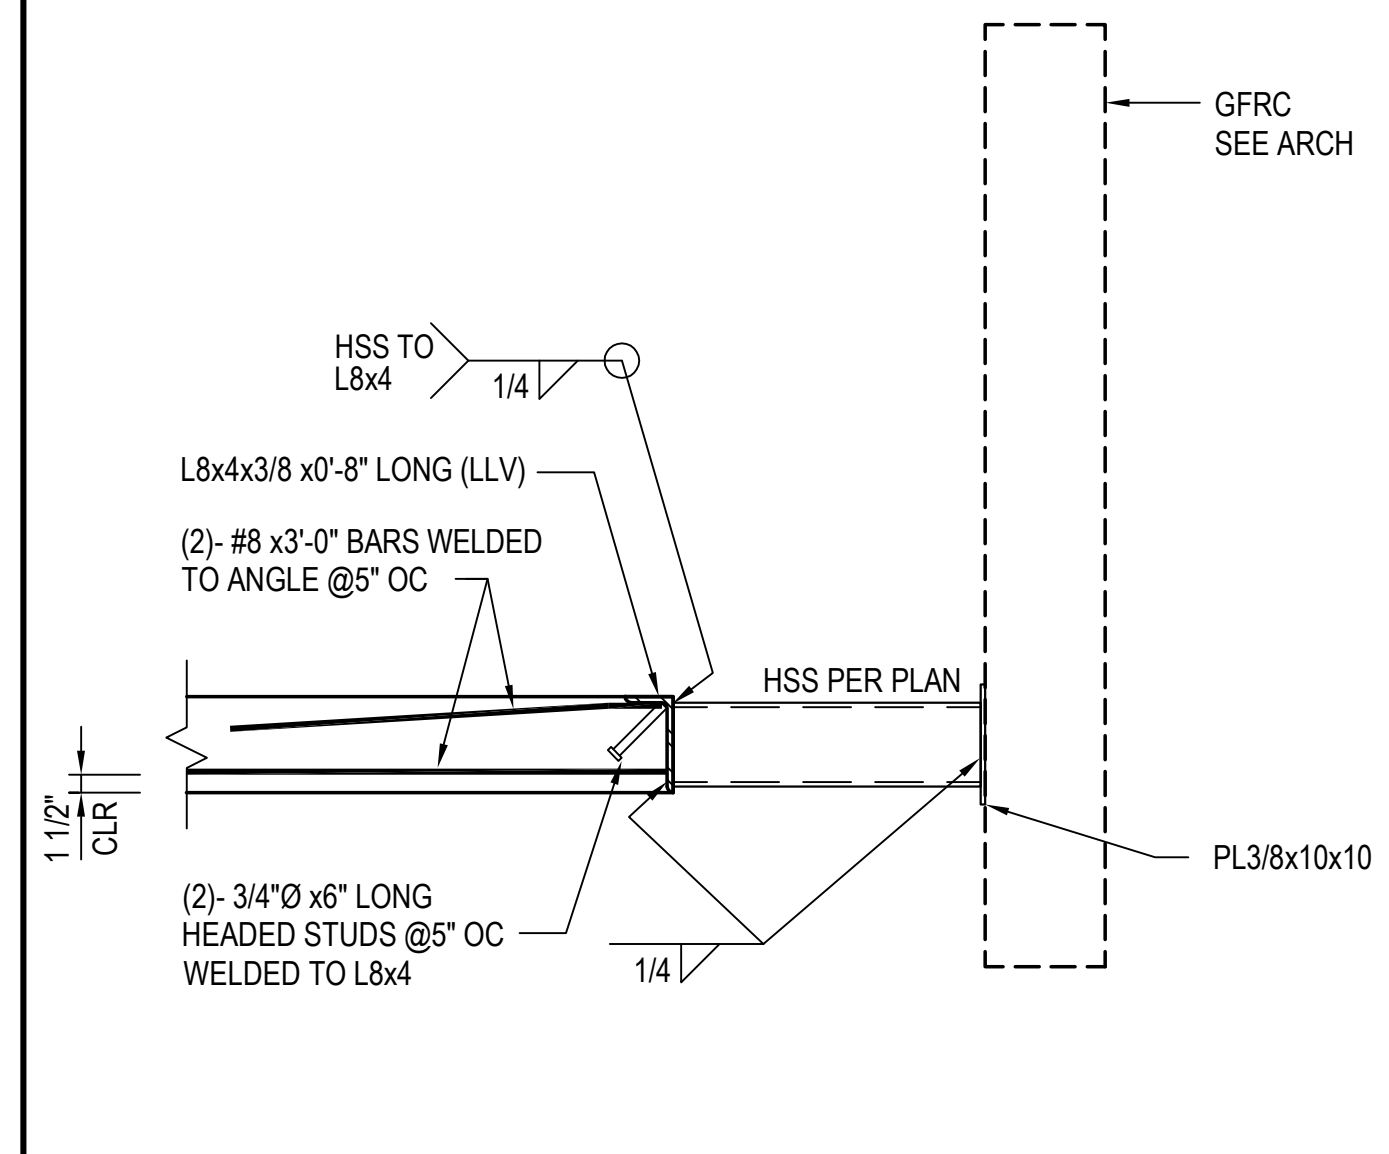

GFRC SUPPORT DETAIL AT 7-TH FLOOR | 21

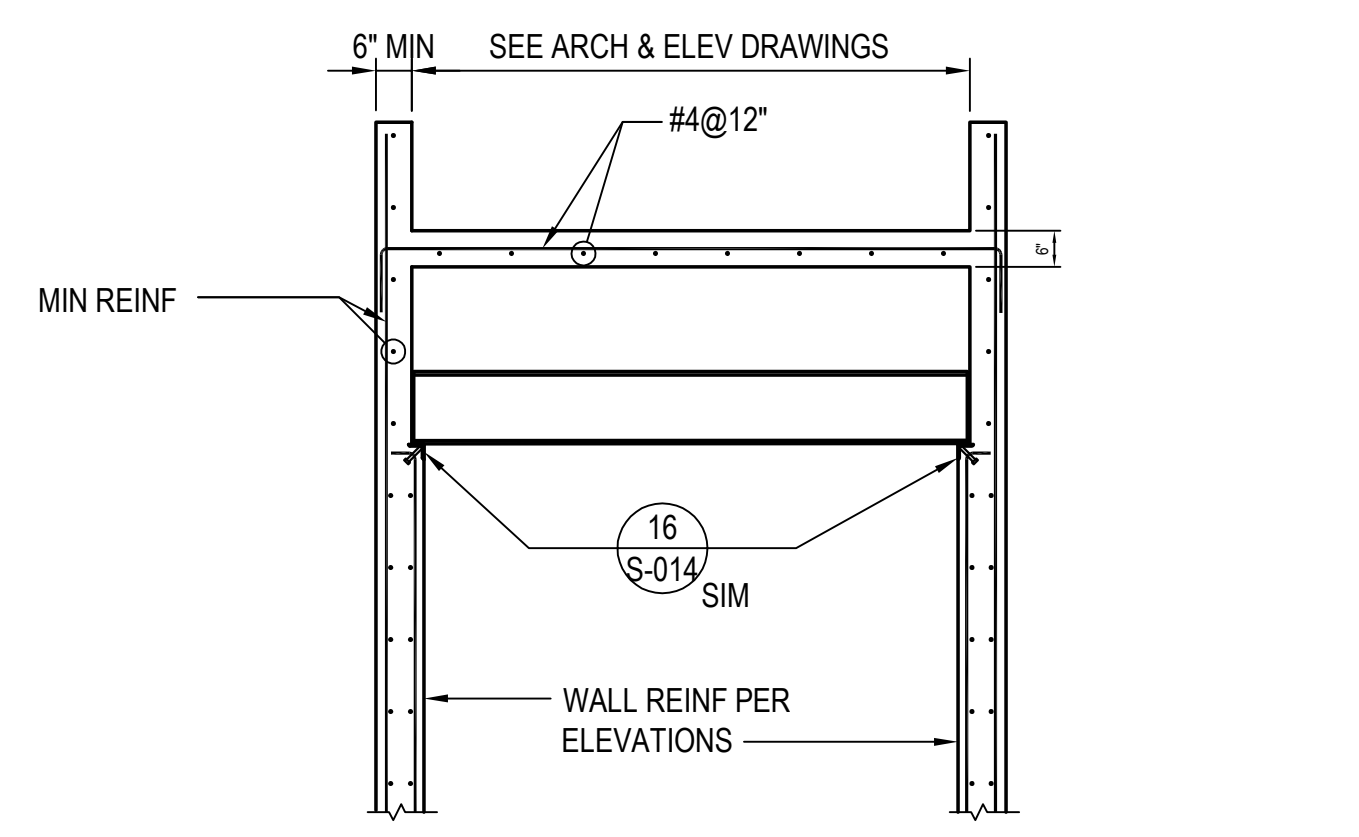


ELEVATOR OVERRUN SECTION (REF 2, 4, 5, 6, 7/A.421) 20

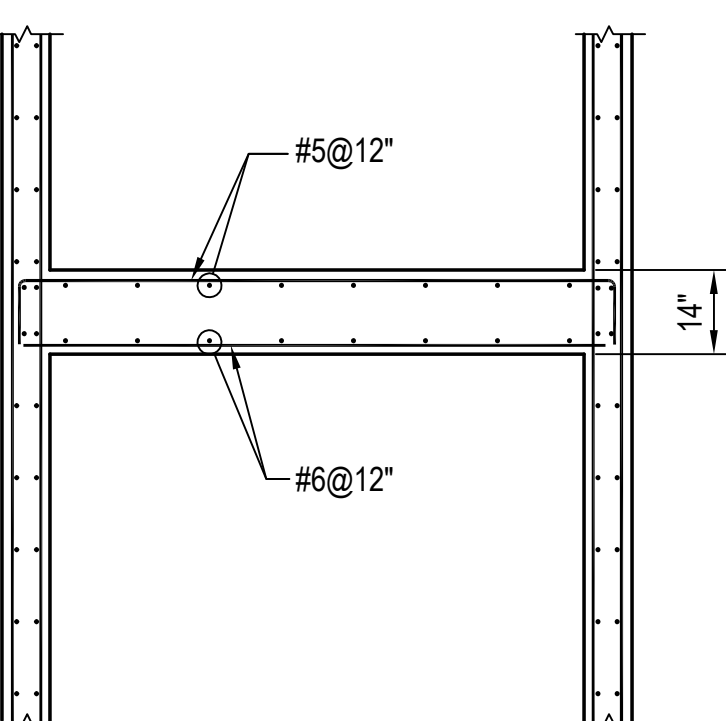


ELEVATOR PIT SECTION | 19


SECOND LEVEL SLAB EDGE DETAIL @ BALCONY | 14

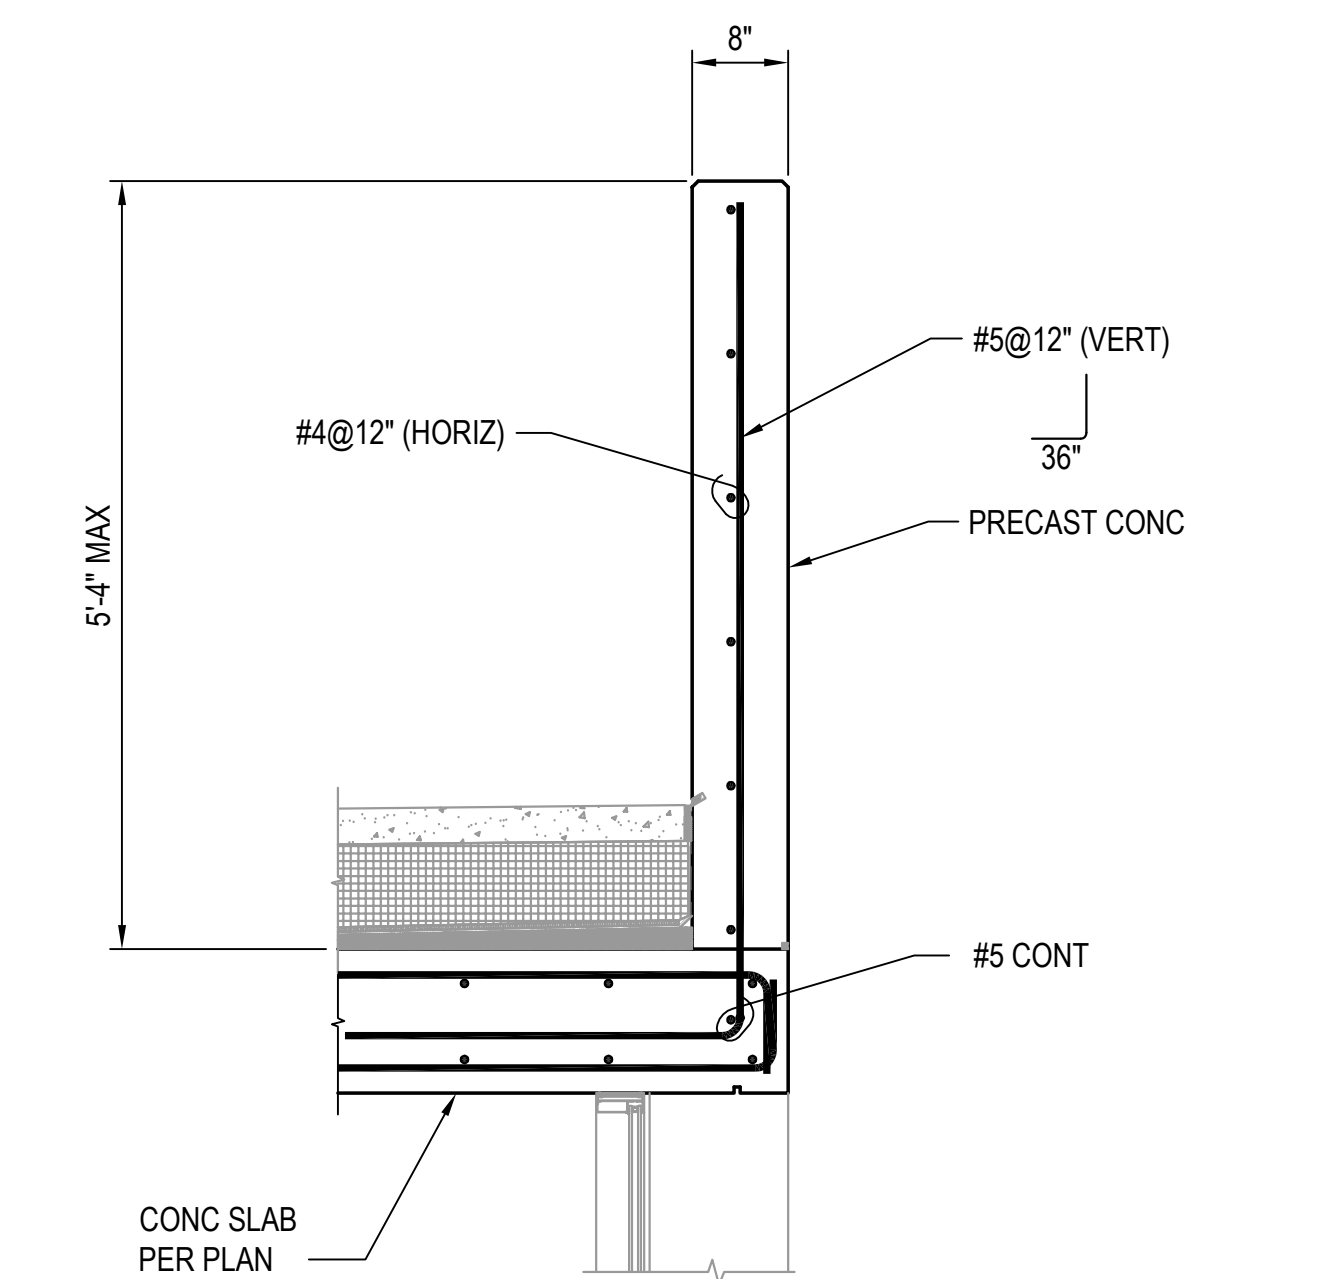


CONCRETE ROOF PARAPET DETAIL | 13

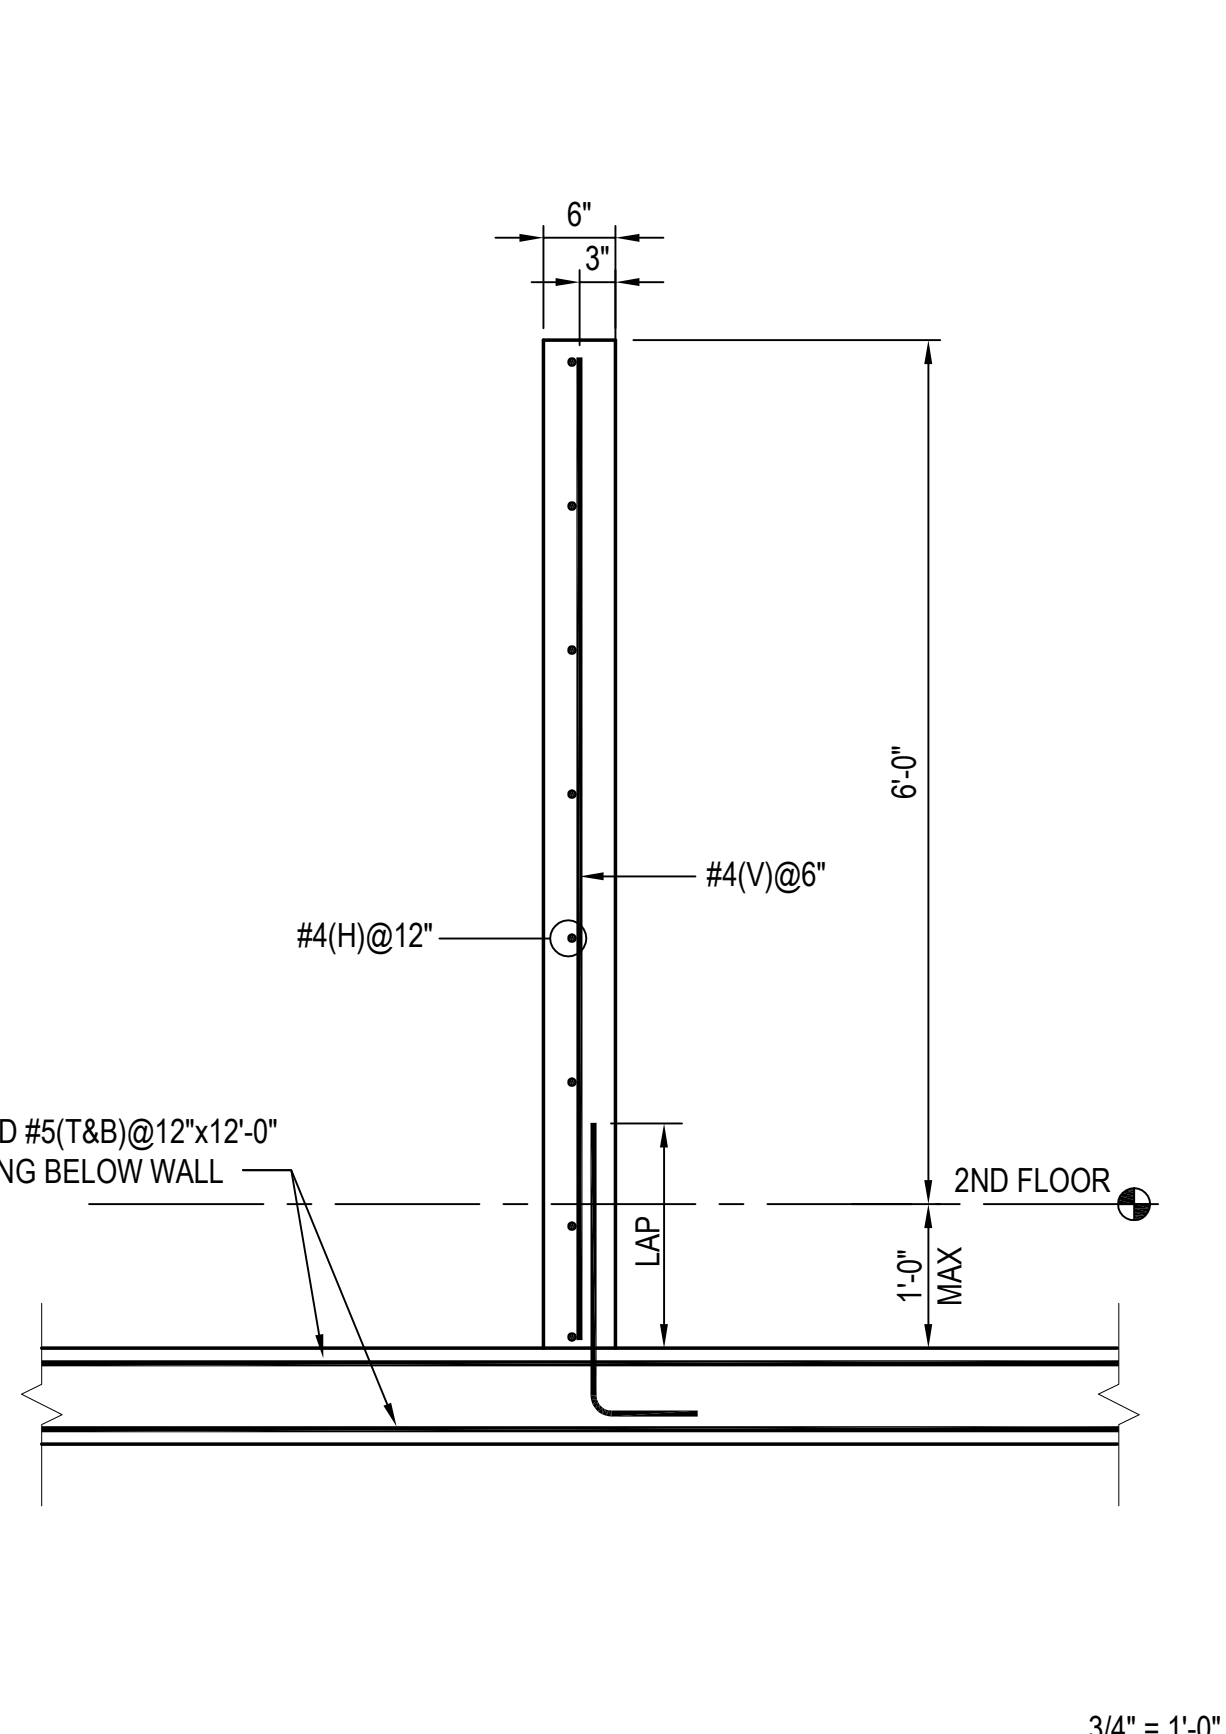


SECTION 12

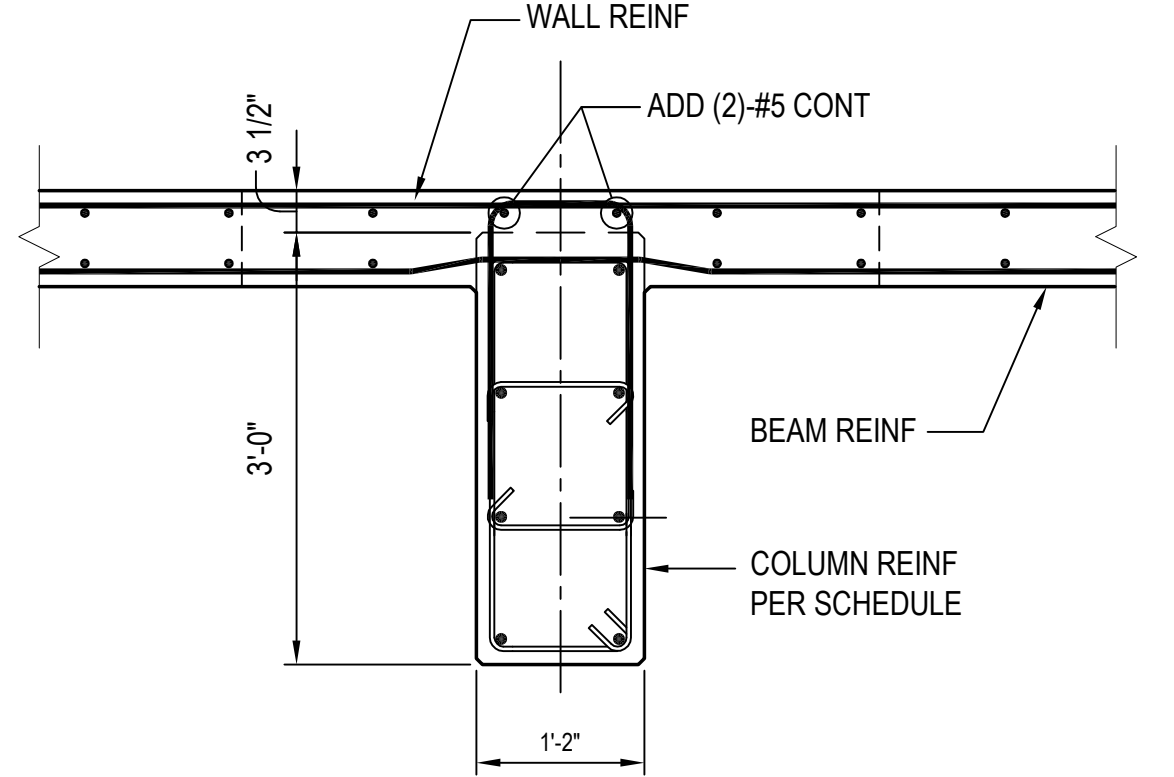


SECOND LEVEL SLAB EDGE DETAIL @ BALCONY | 14

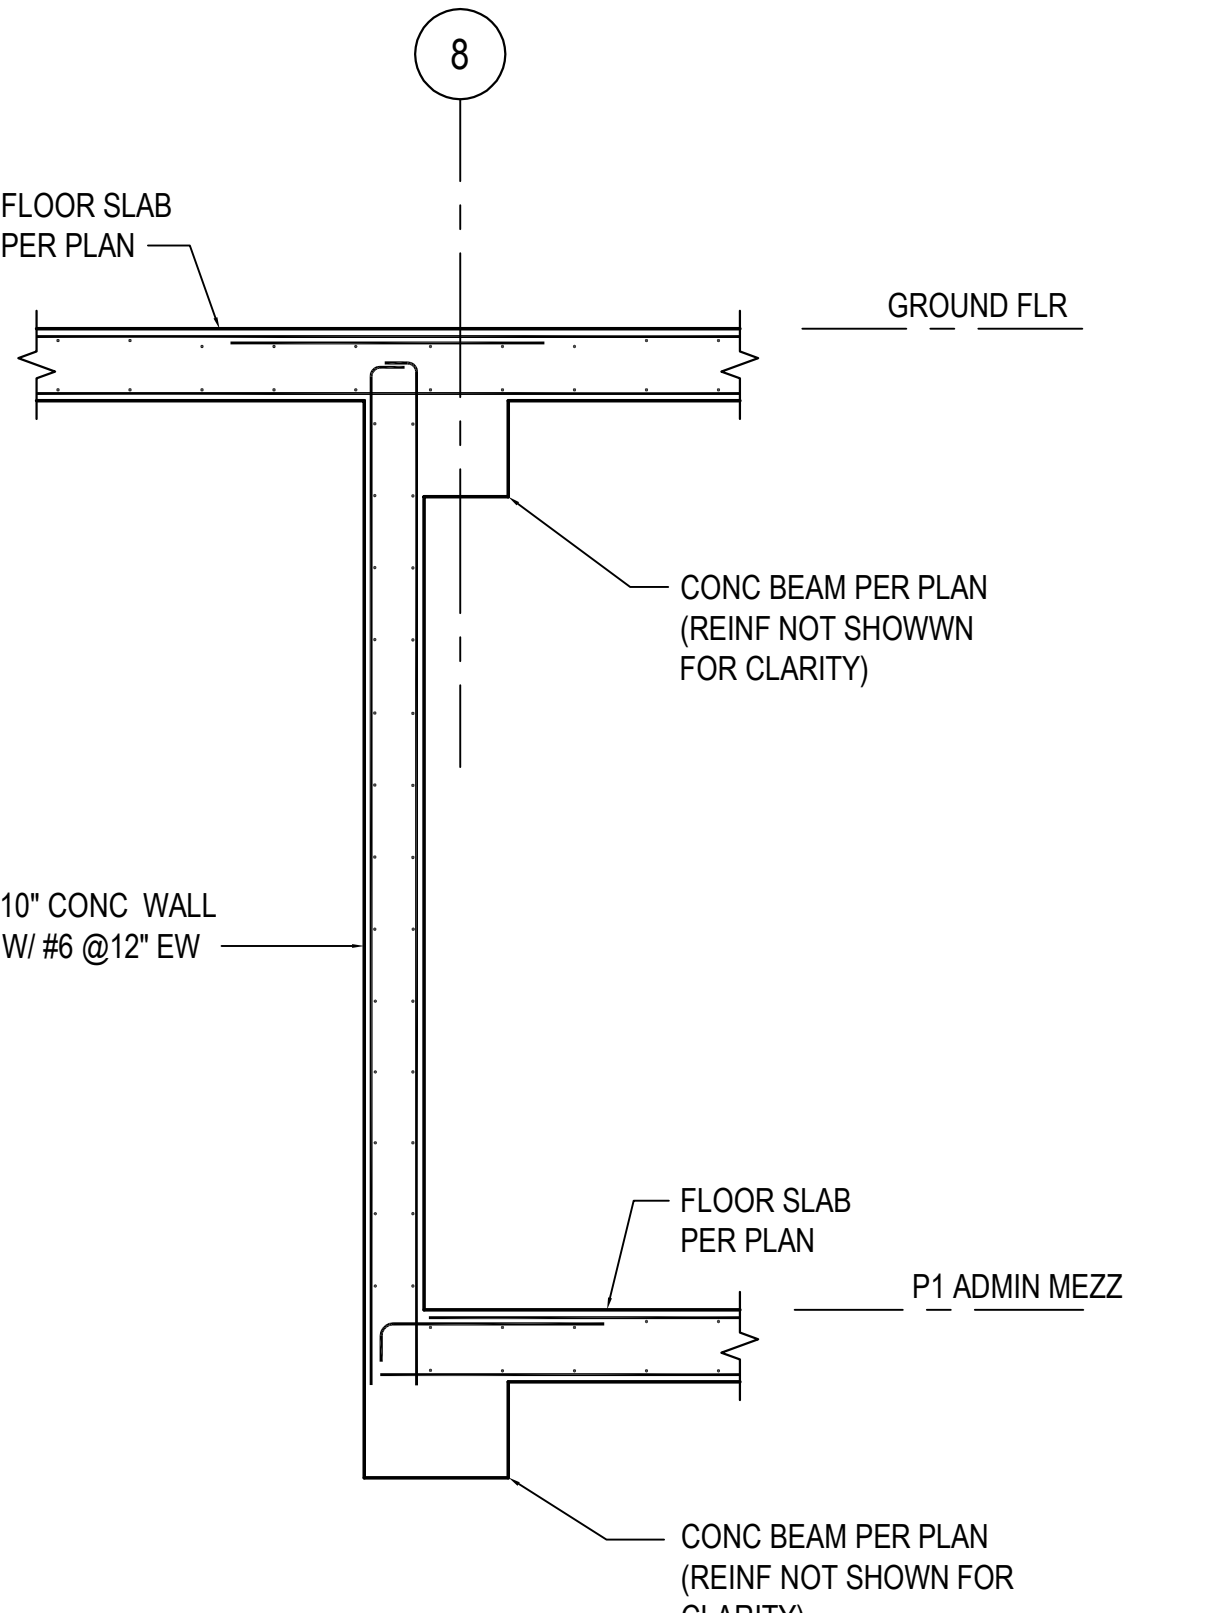


WALL SECTION NEAR GRID LINE N | 10

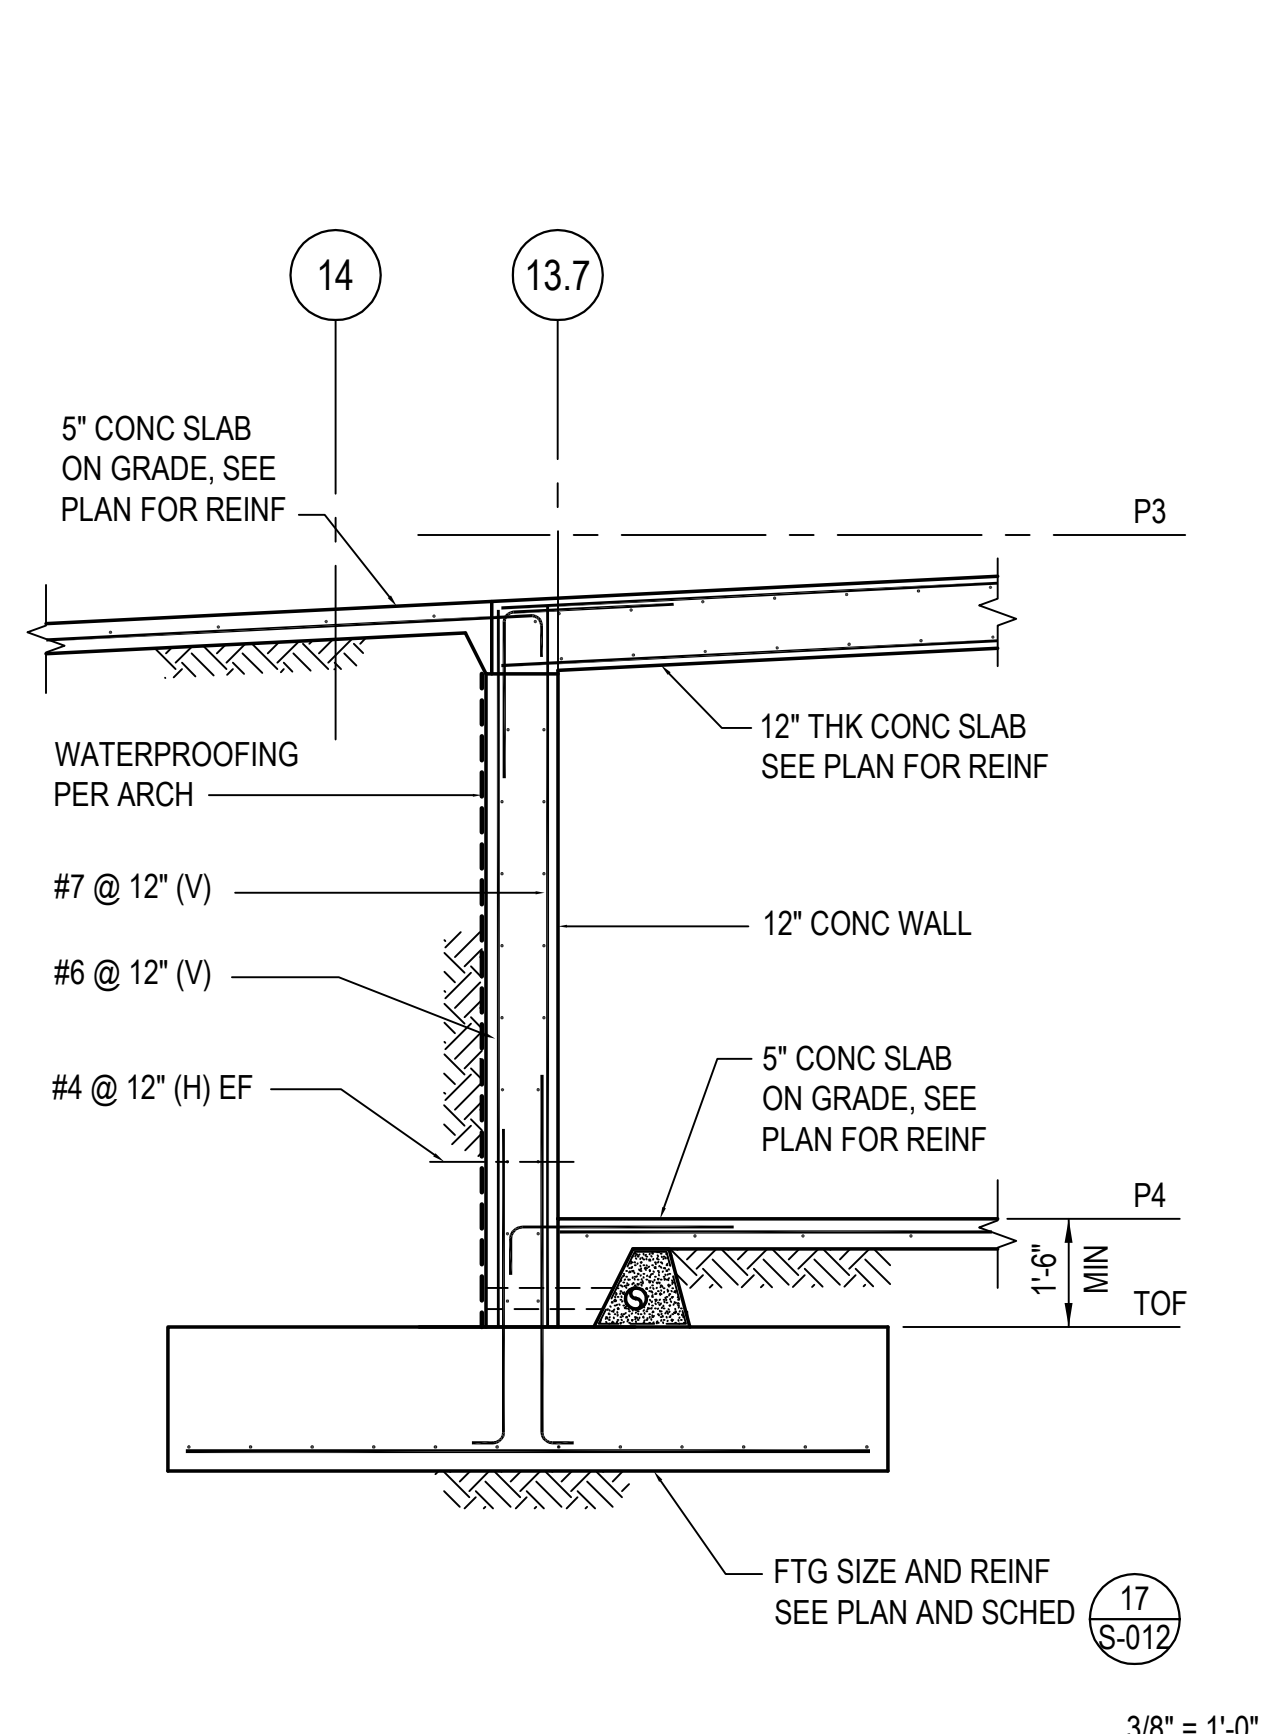


BASEMENT WALL SECTION @ GRID LINE N 9

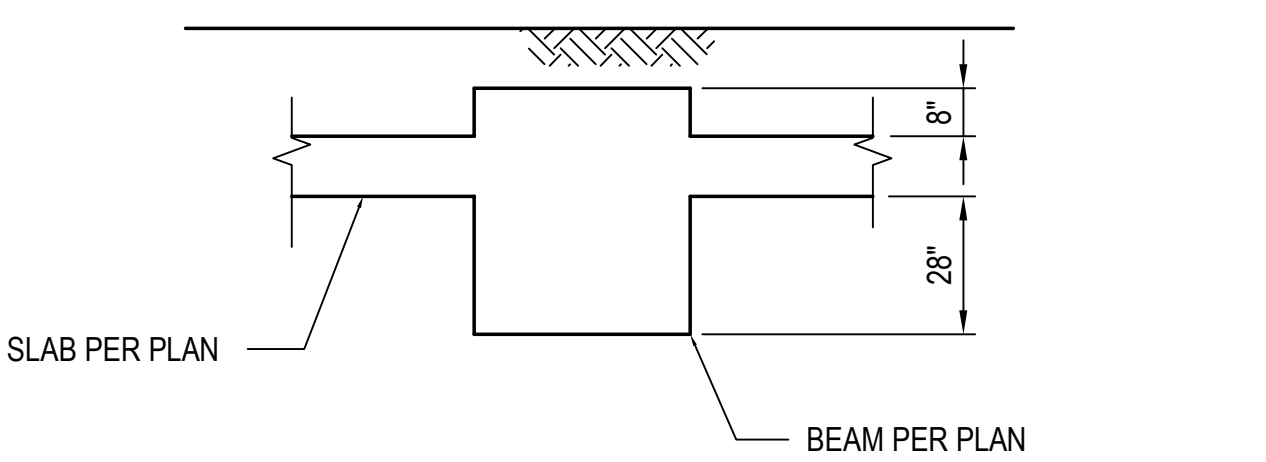

SECTION 8

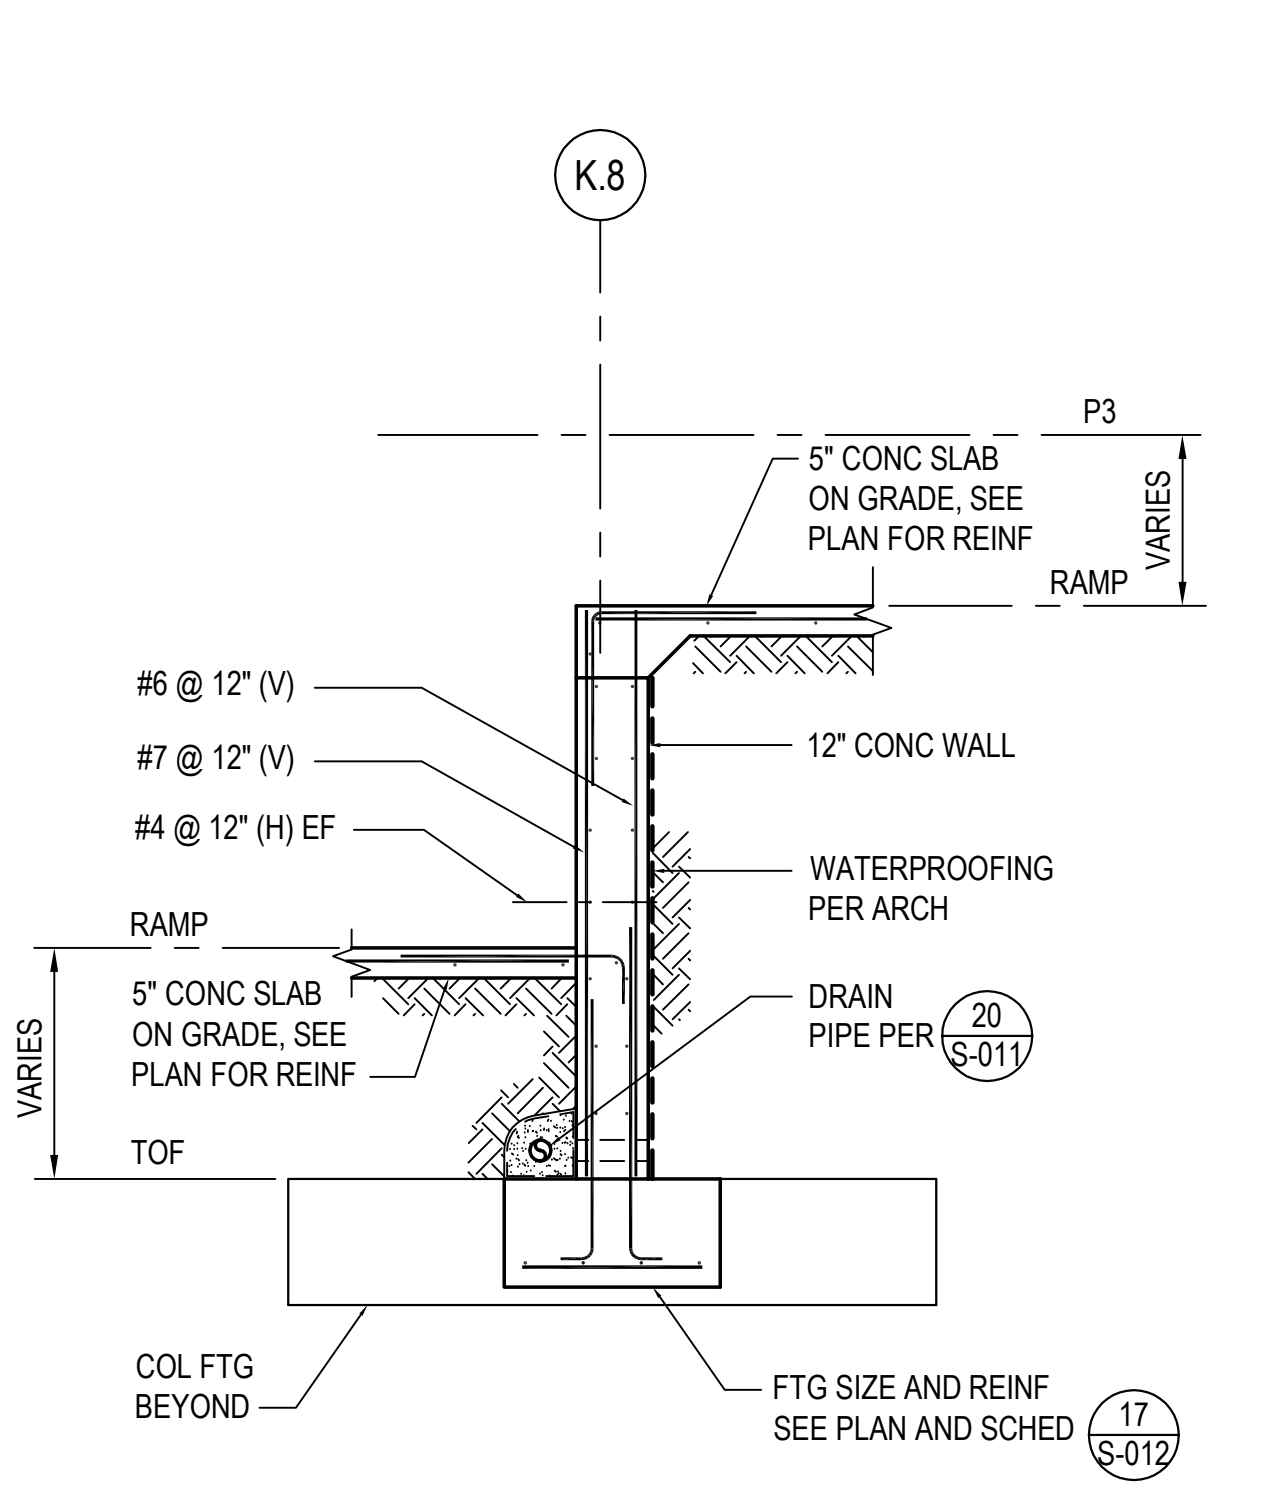

BASEMENT WALL SECTION @ GRID LINE K.8

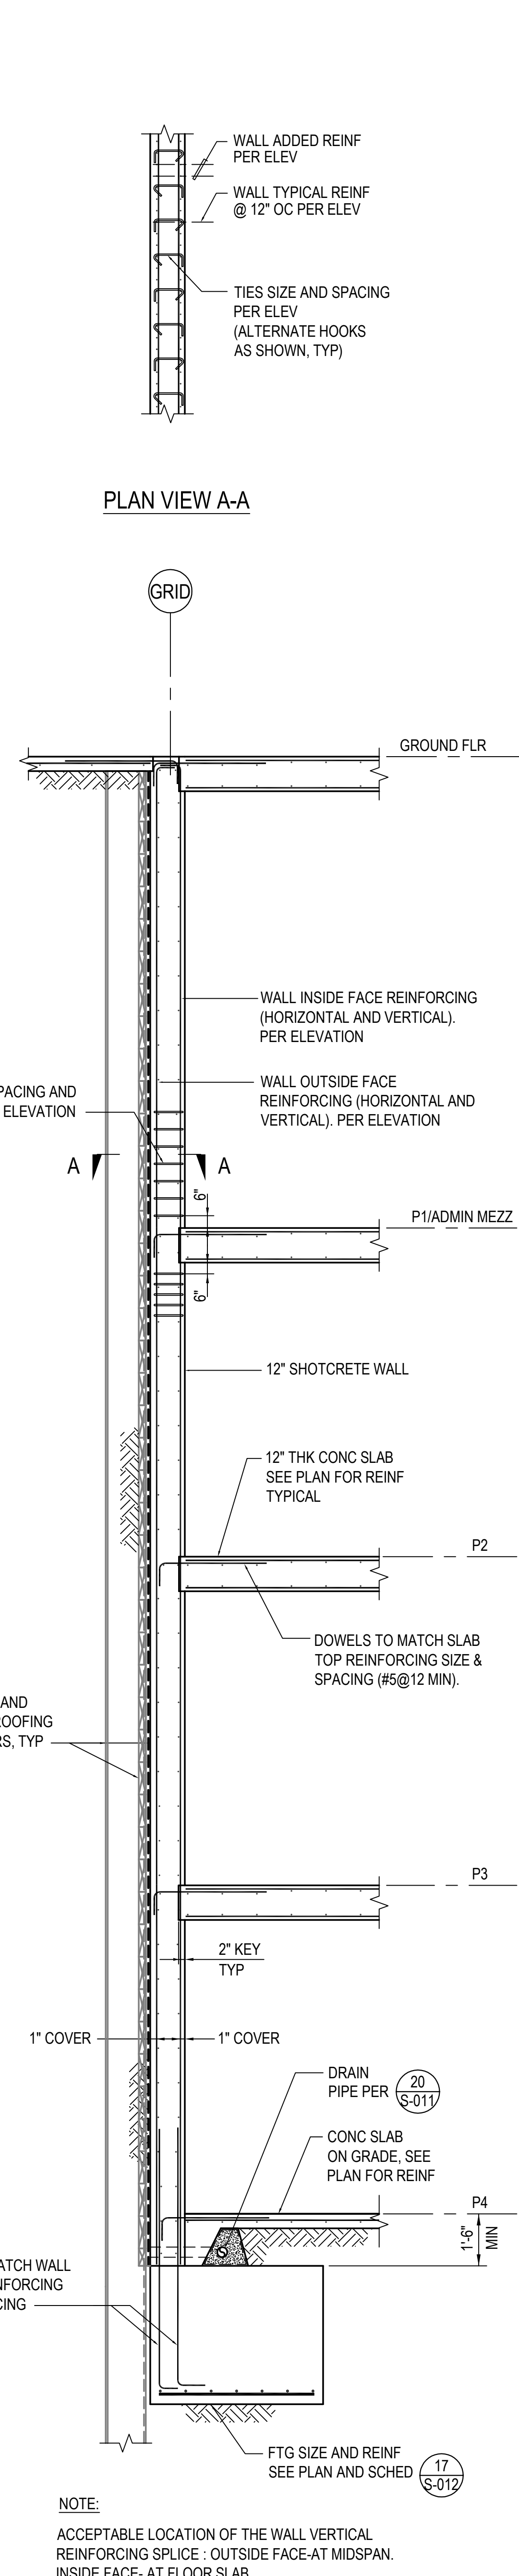

TYPICAL BASEMENT RETAINING WALL SECTION | 4