




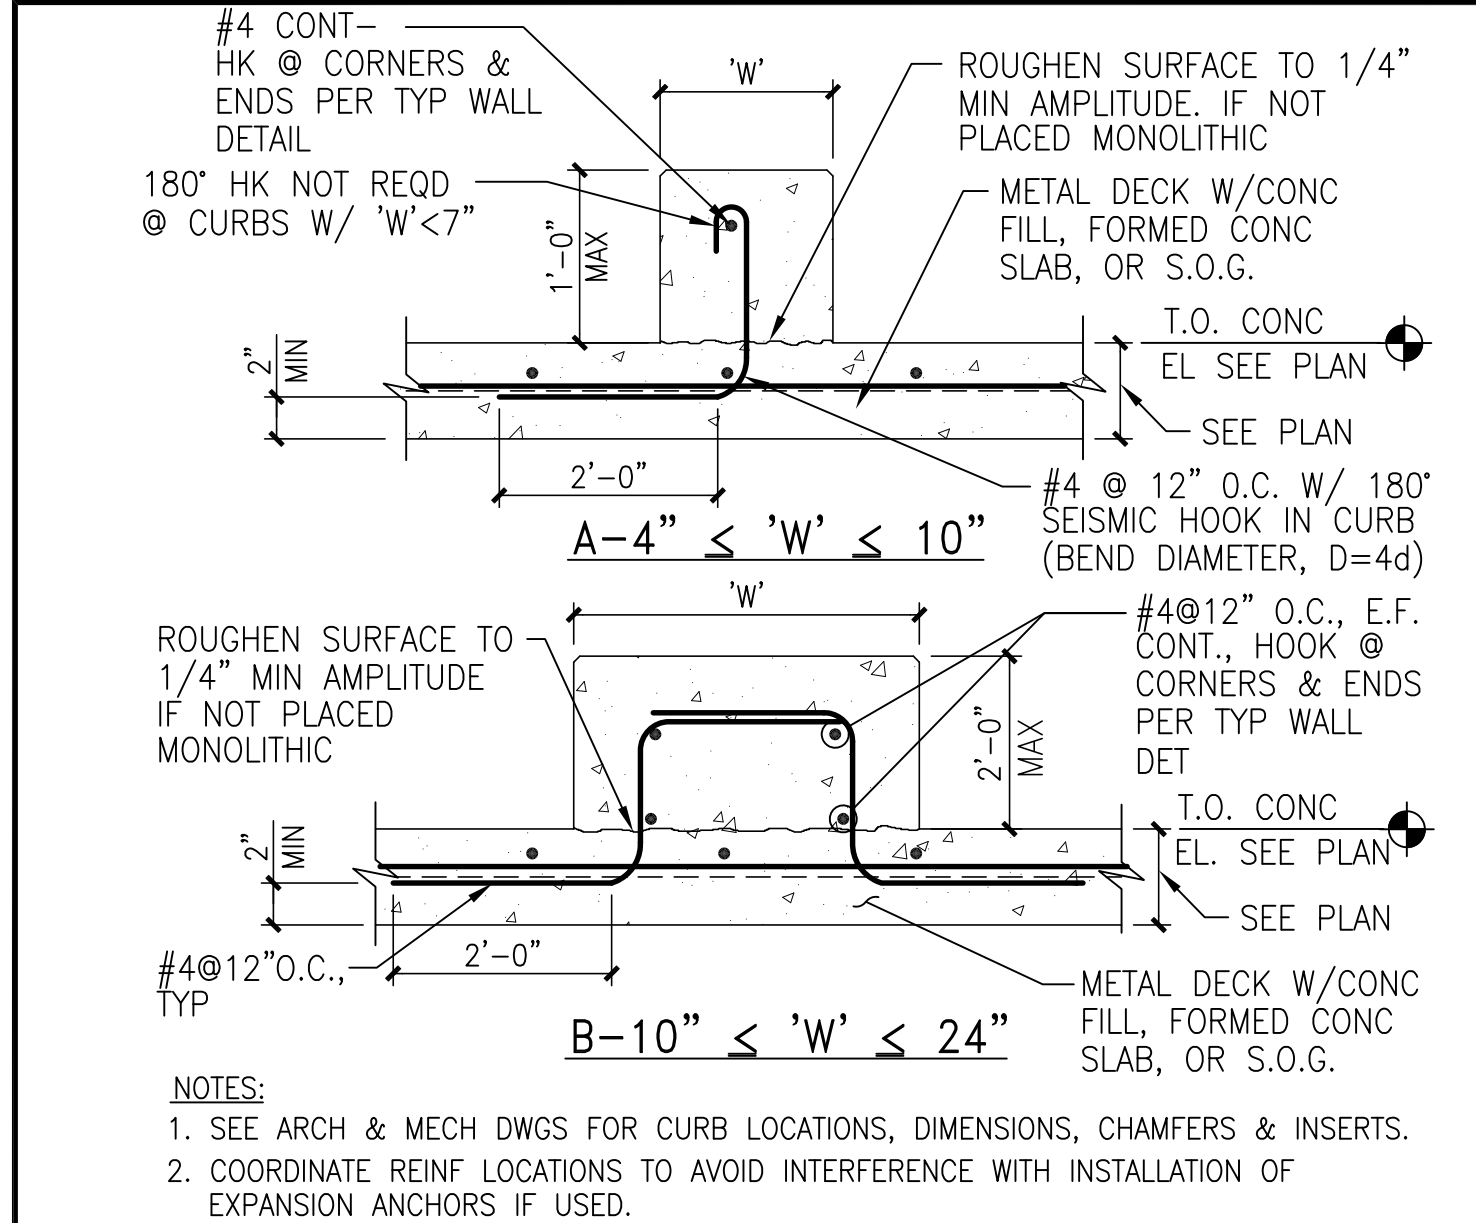


21 CONCRETE CURBS
N.T.S.

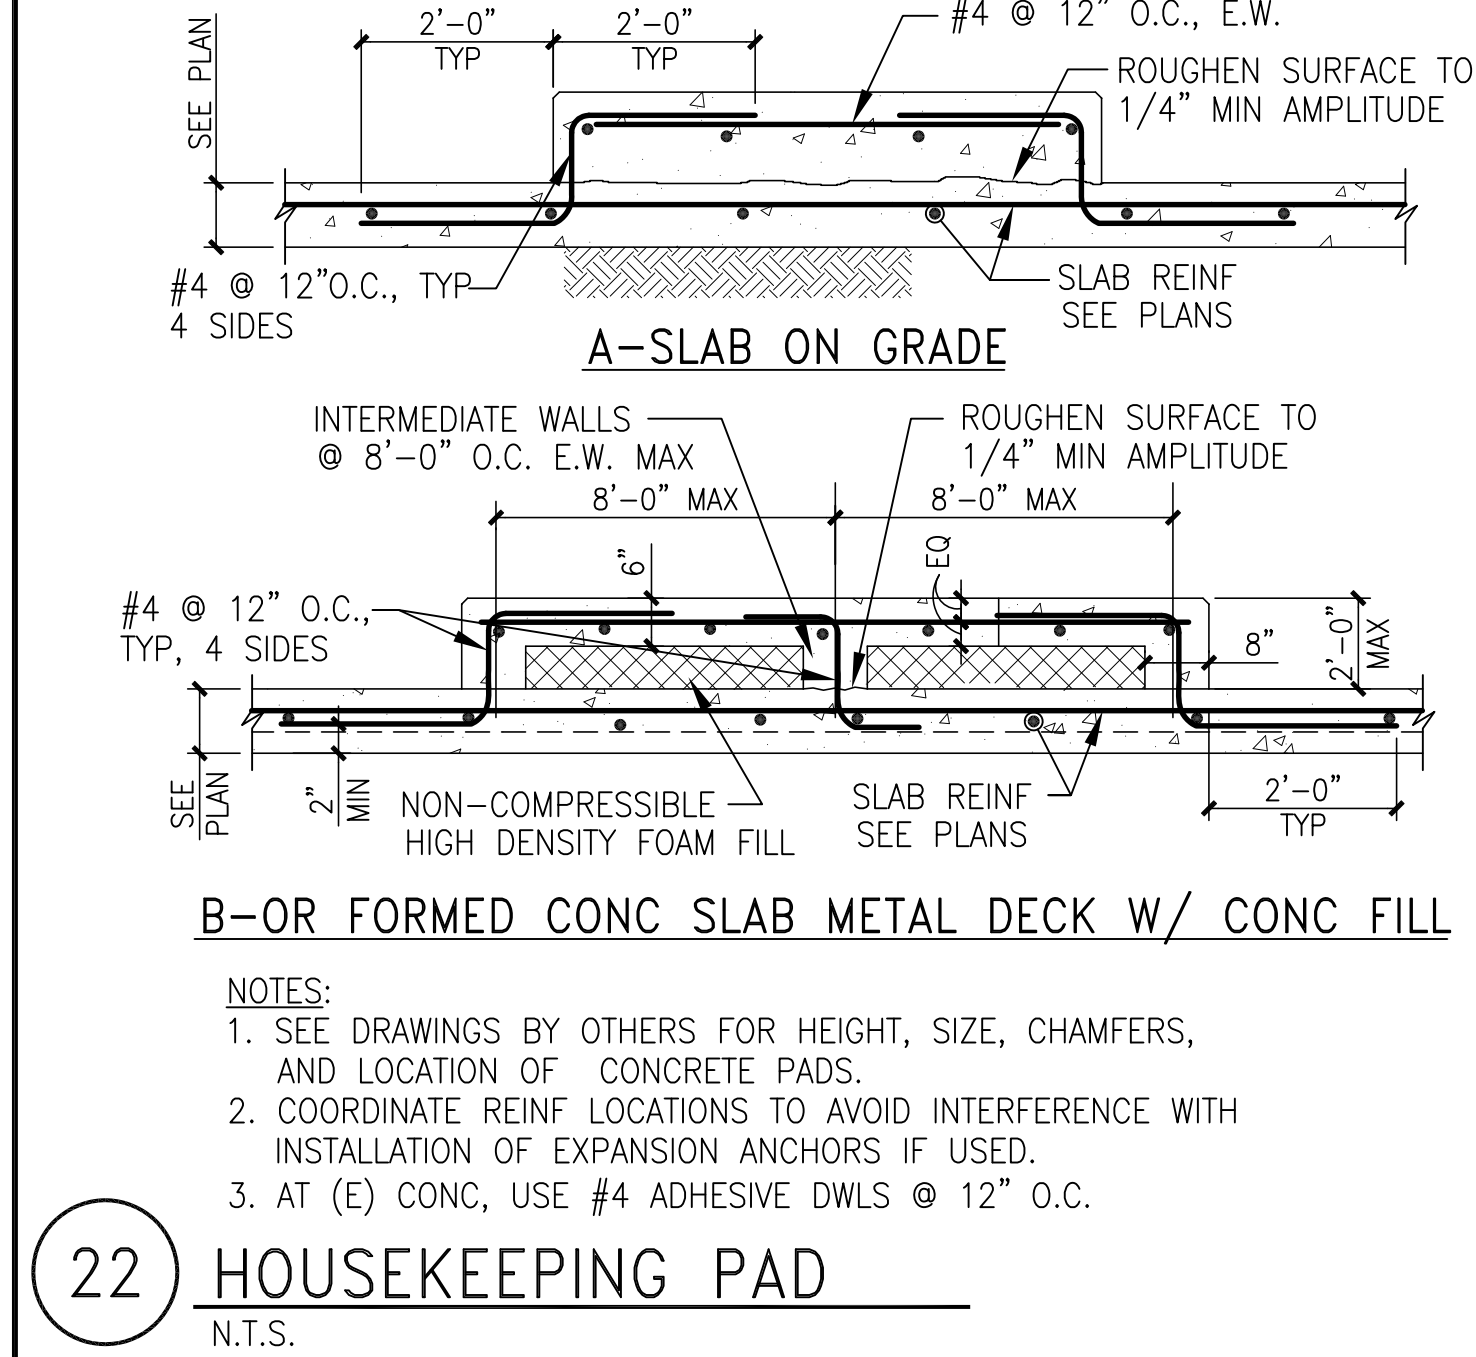


22 HOUSEKEEPING PAD
N.T.S.

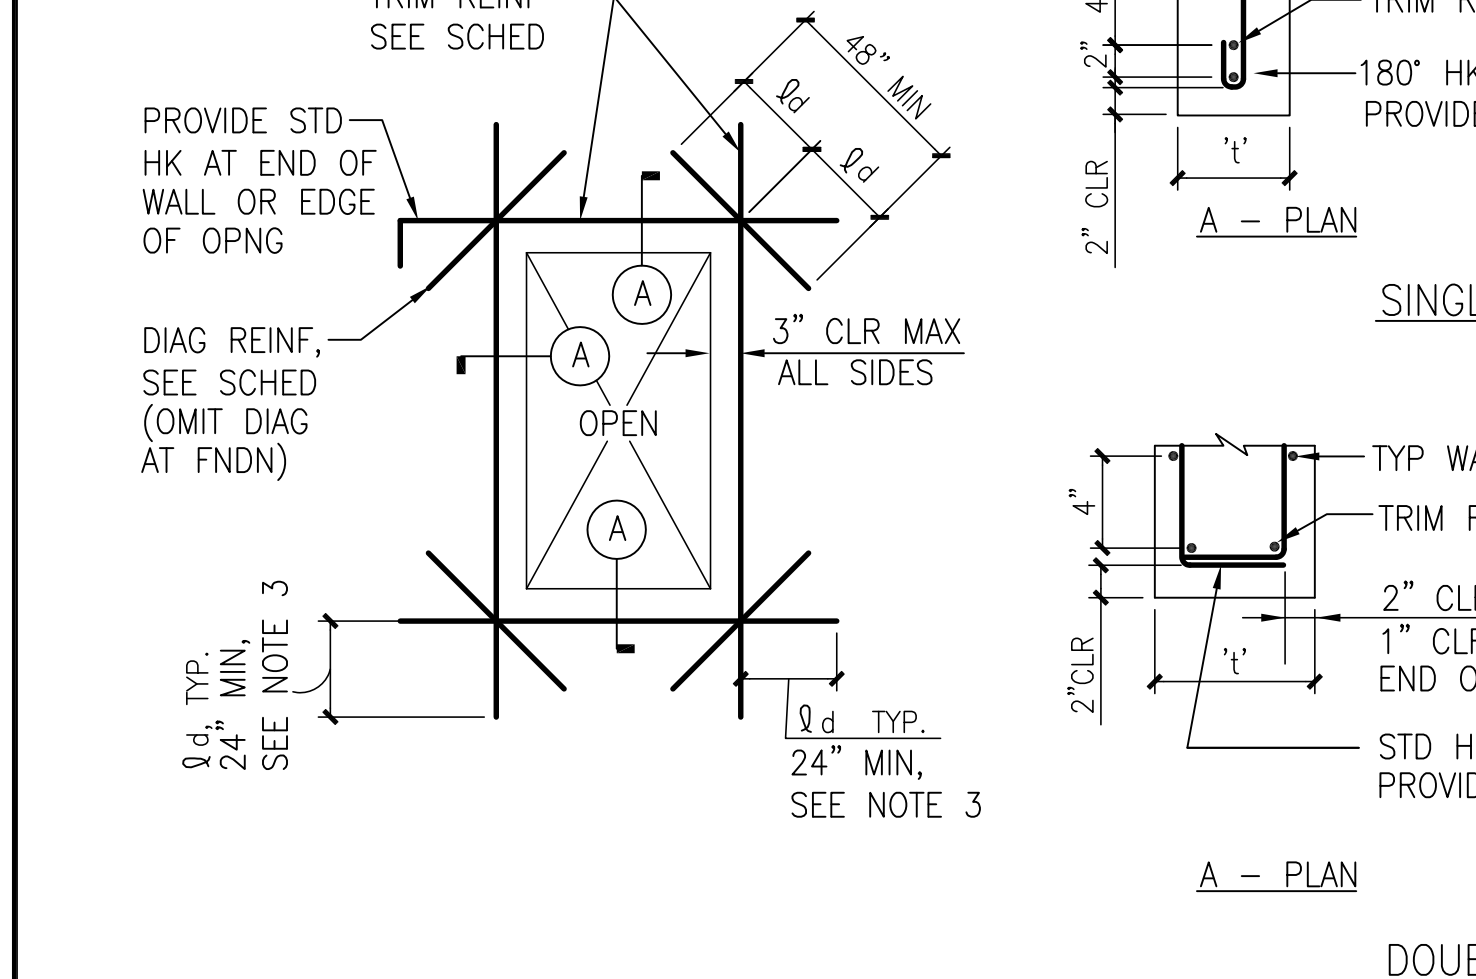


23 WALL REINFORCING AT OPENINGS
N.T.S.

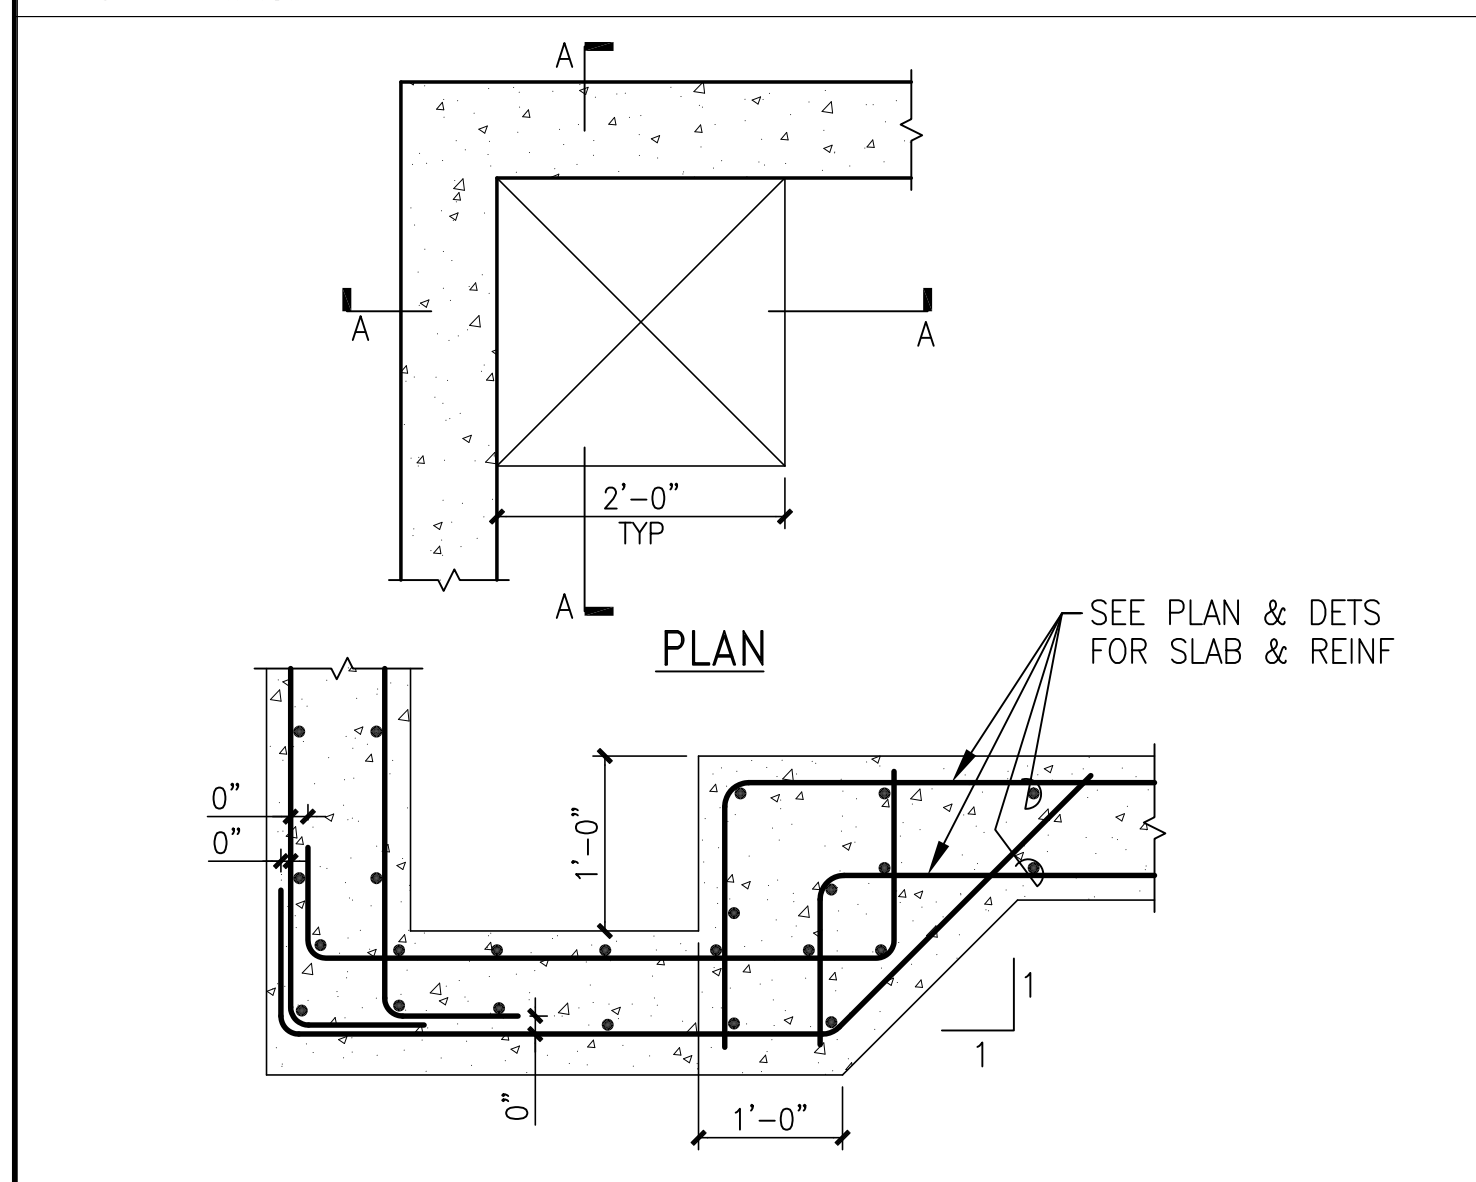


24 SUMP PIT
N.T.S.

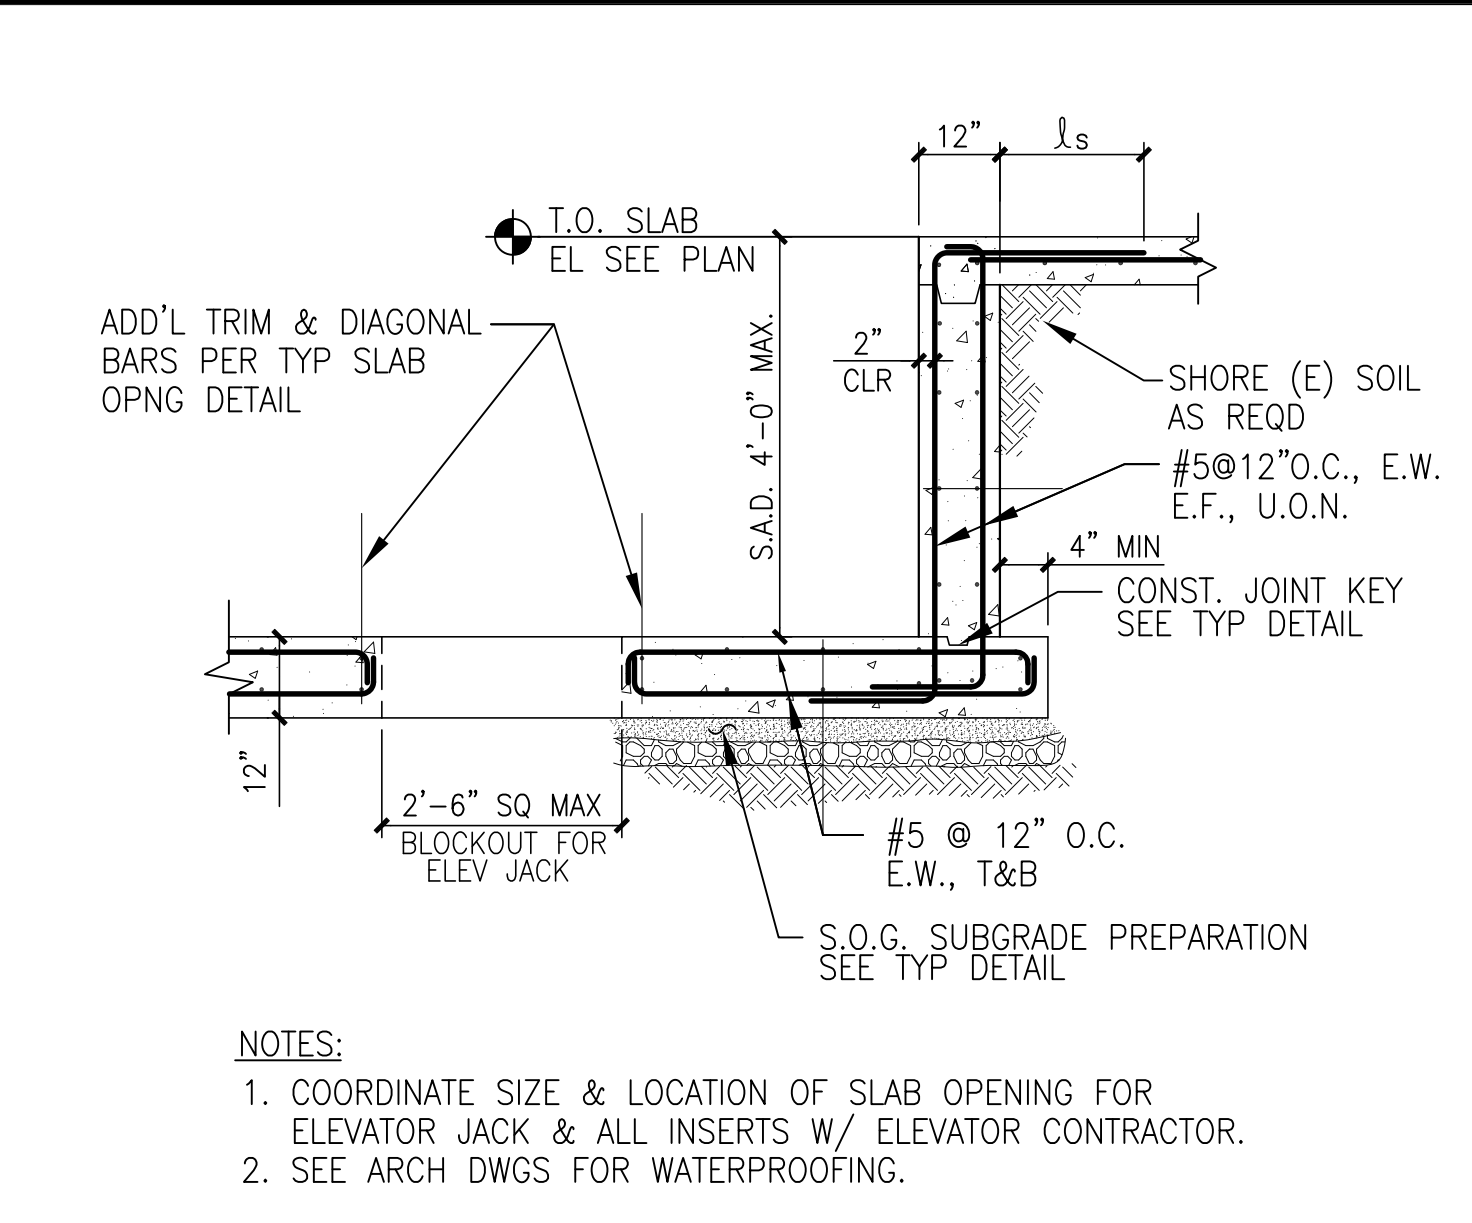


25 ELEVATOR PIT
N.T.S.

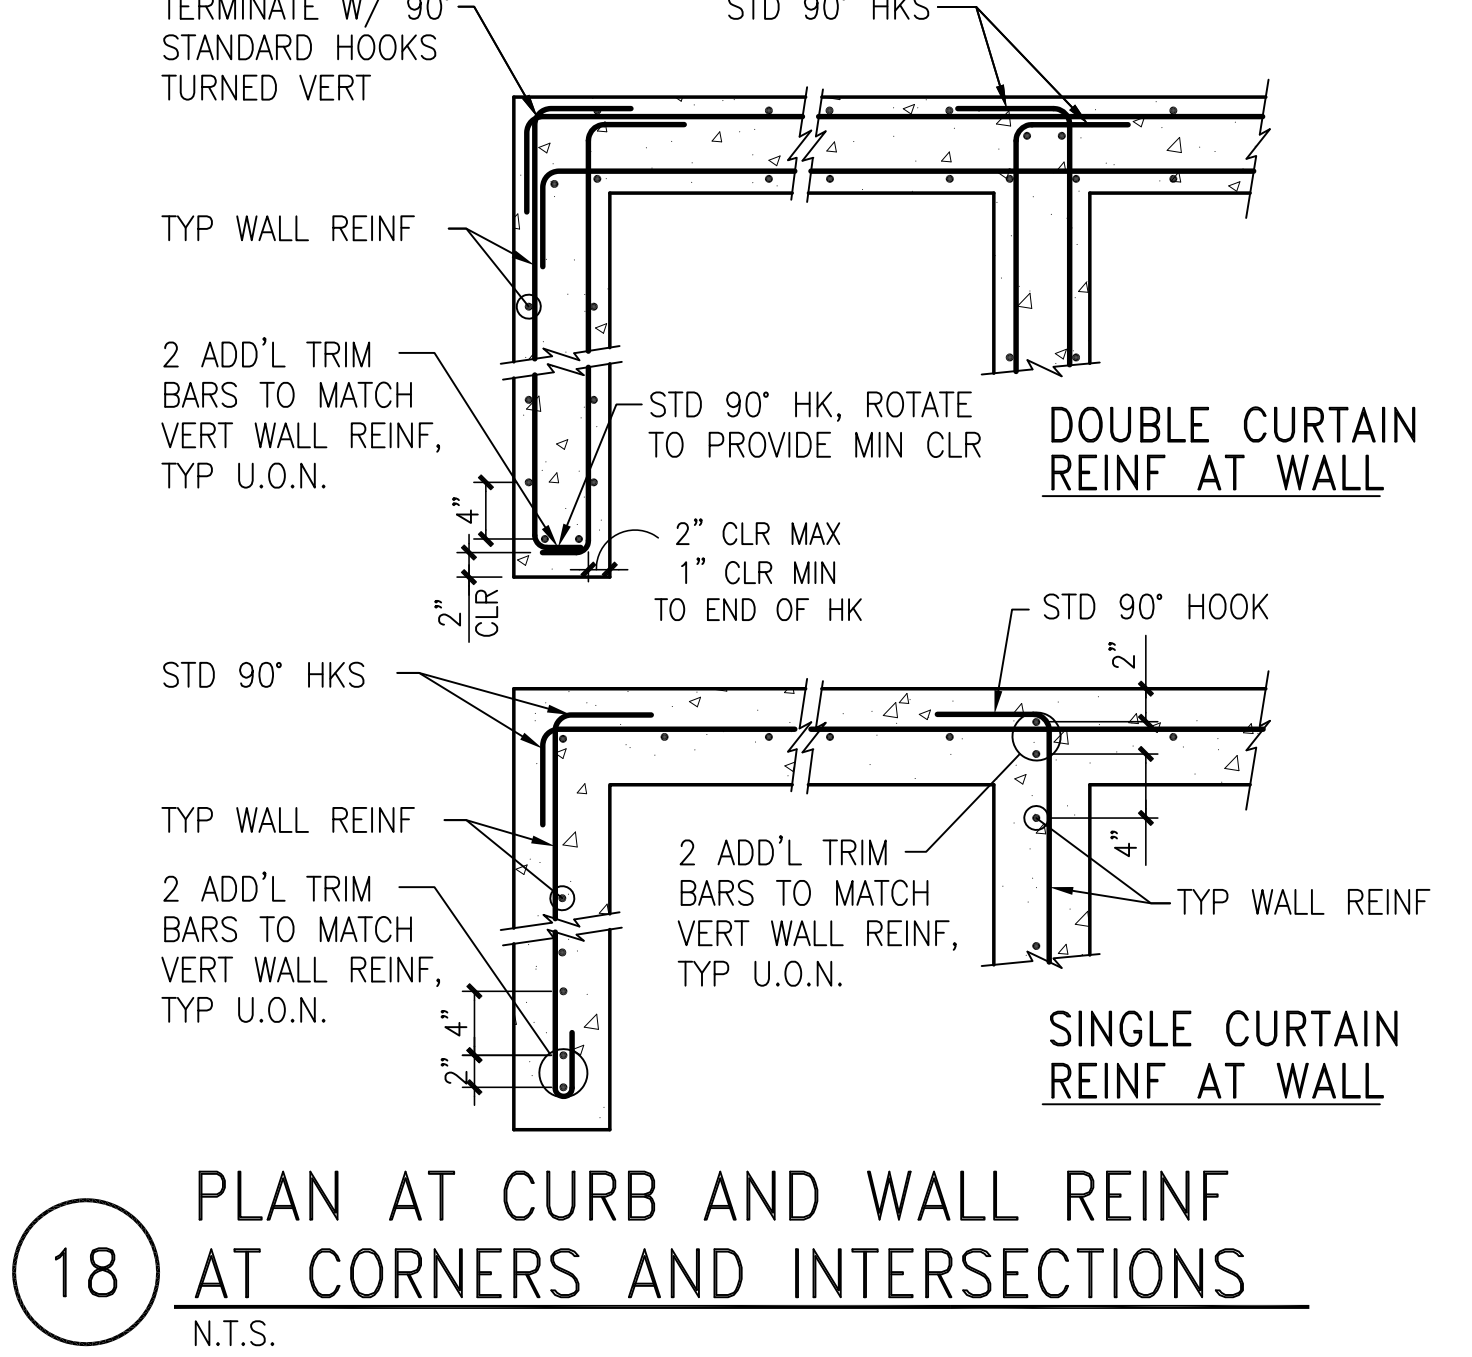


26 PLAN AT CURB AND WALL REINF AT CORNERS AND INTERSECTIONS
N.T.S.

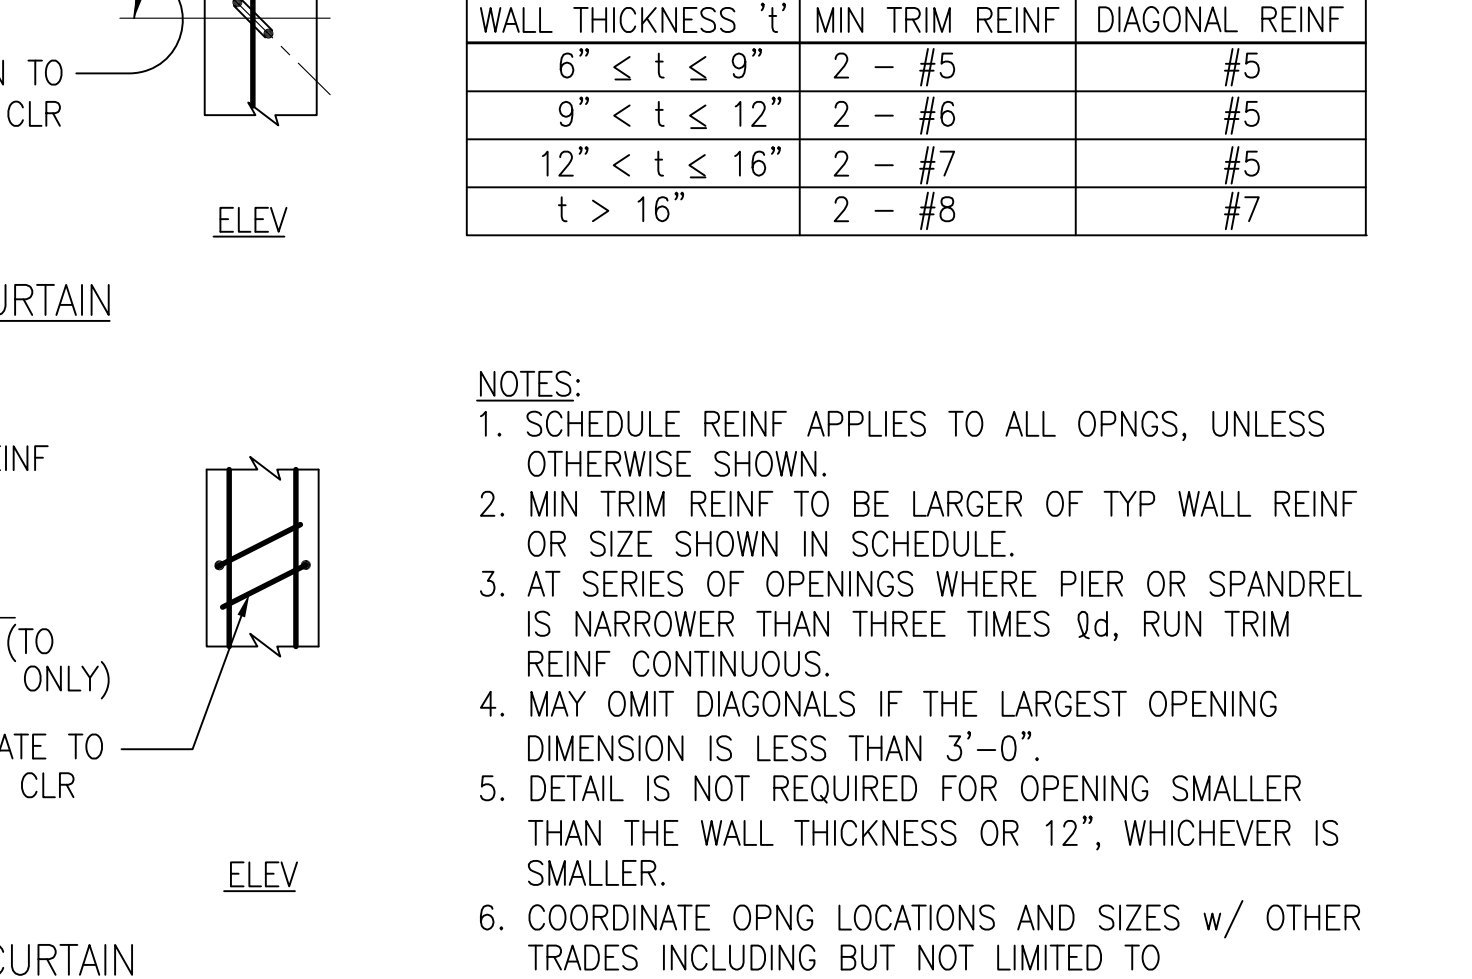


27 TRIM REINFORCING SCHEDULE
N.T.S.

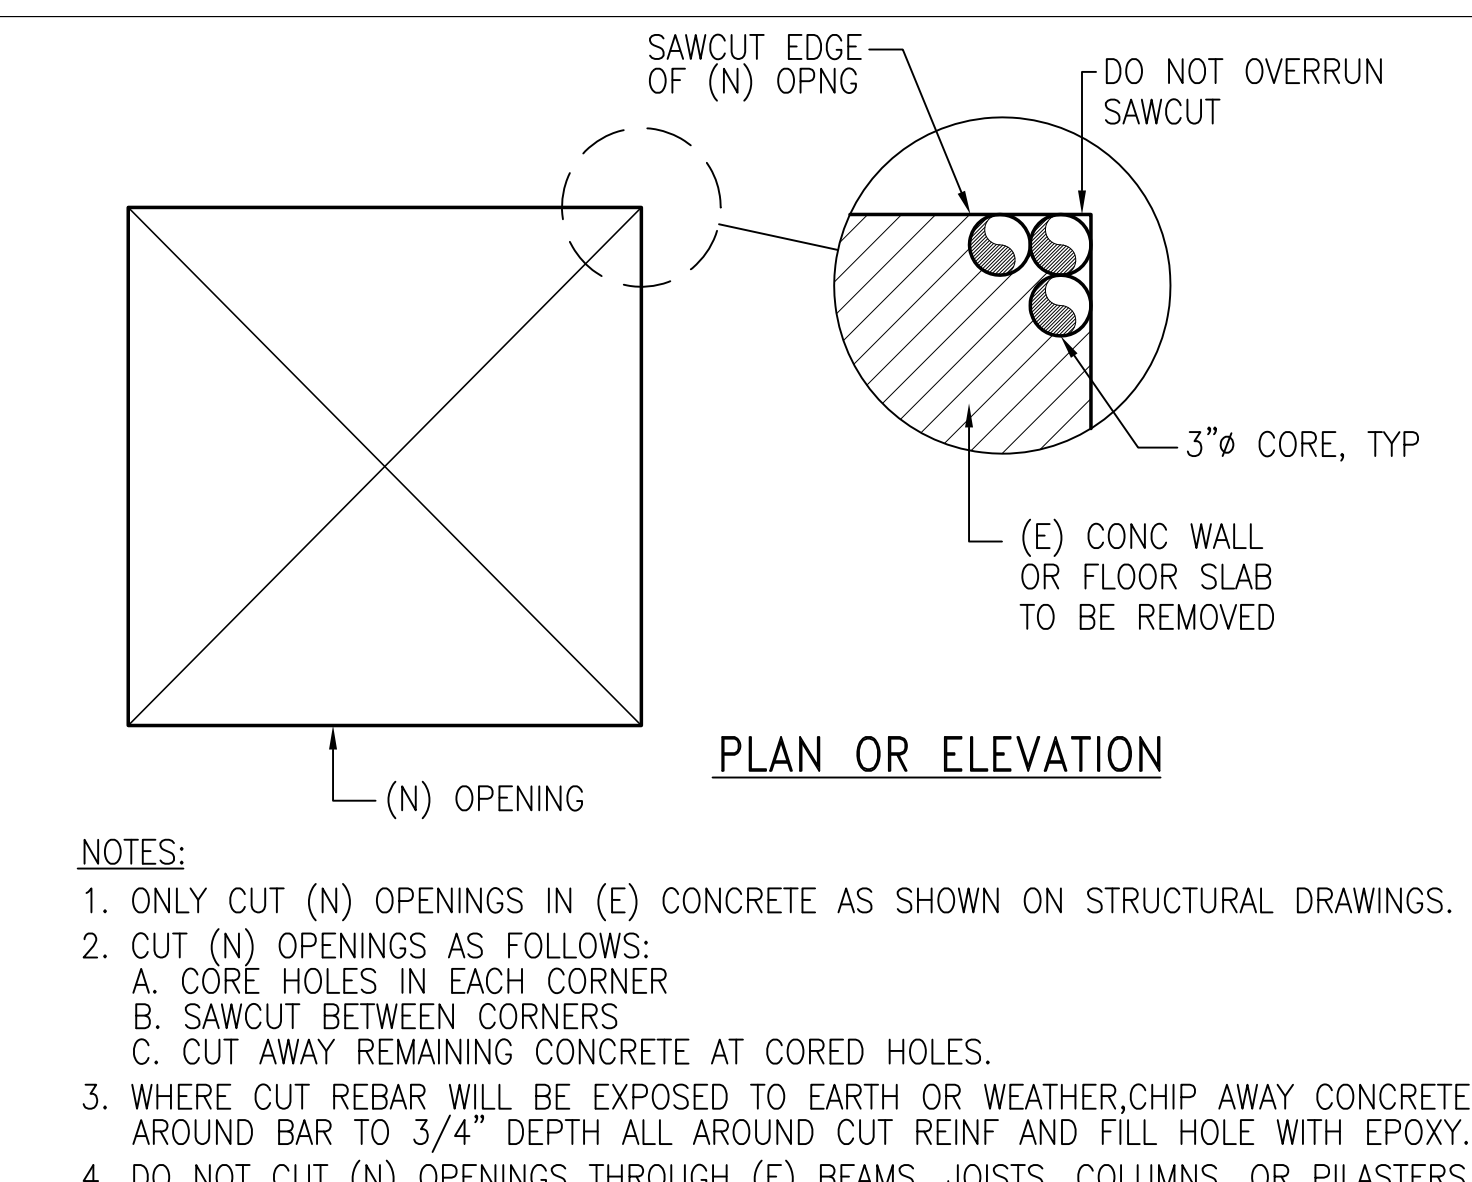


28 (N) OPENINGS IN (E) CONCRETE
N.T.S.

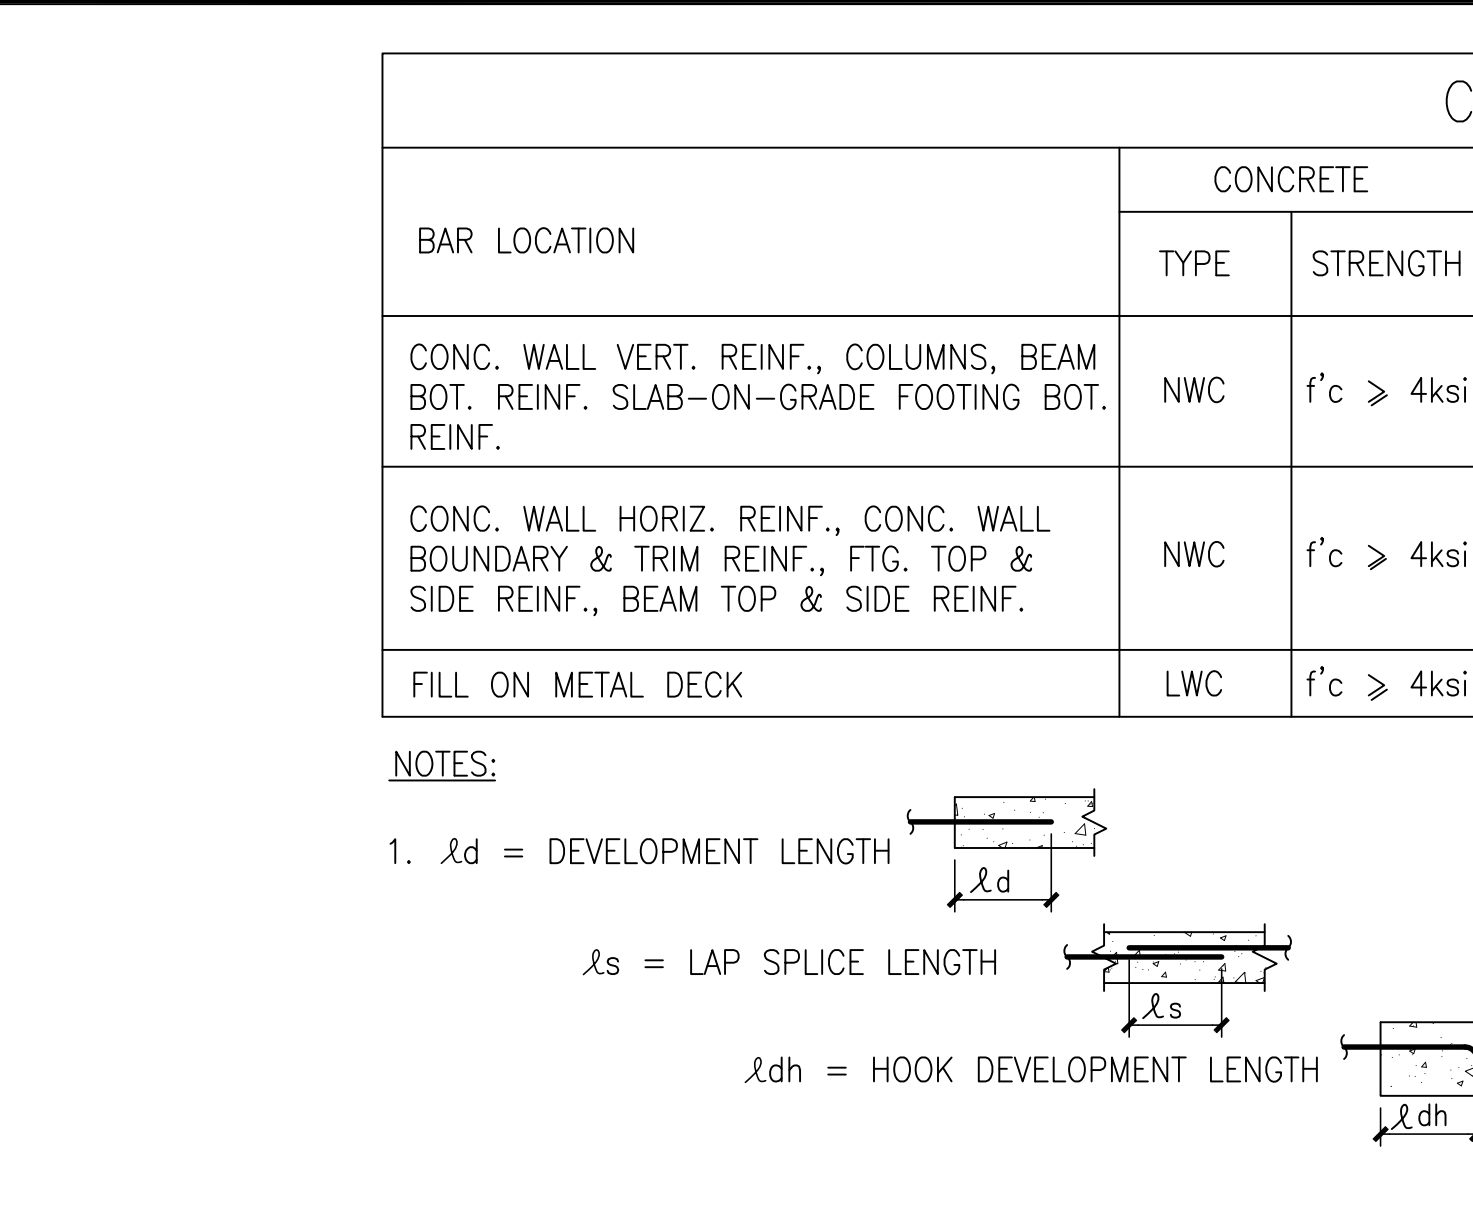


29 REINFORCING DEVELOPMENT & SPLICE LENGTHS
N.T.S.

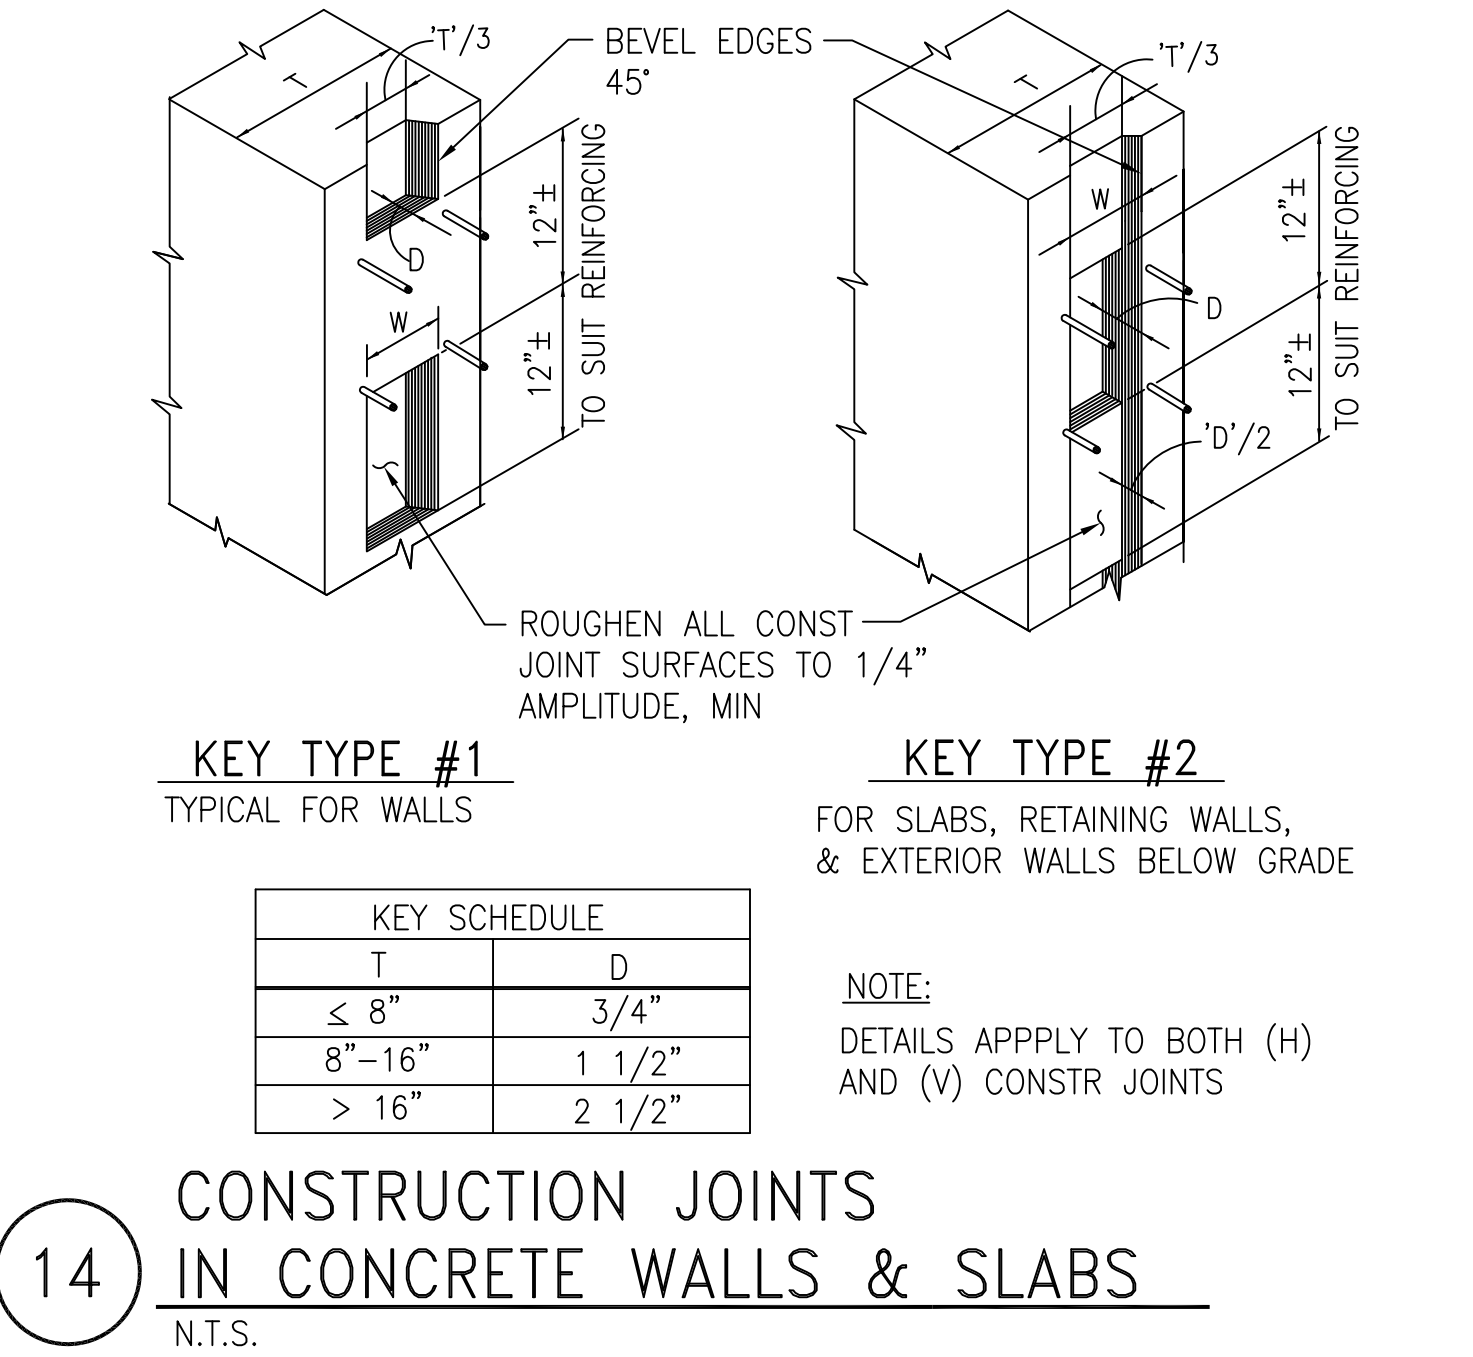


30 CONSTRUCTION JOINTS IN CONCRETE WALLS & SLABS
N.T.S.

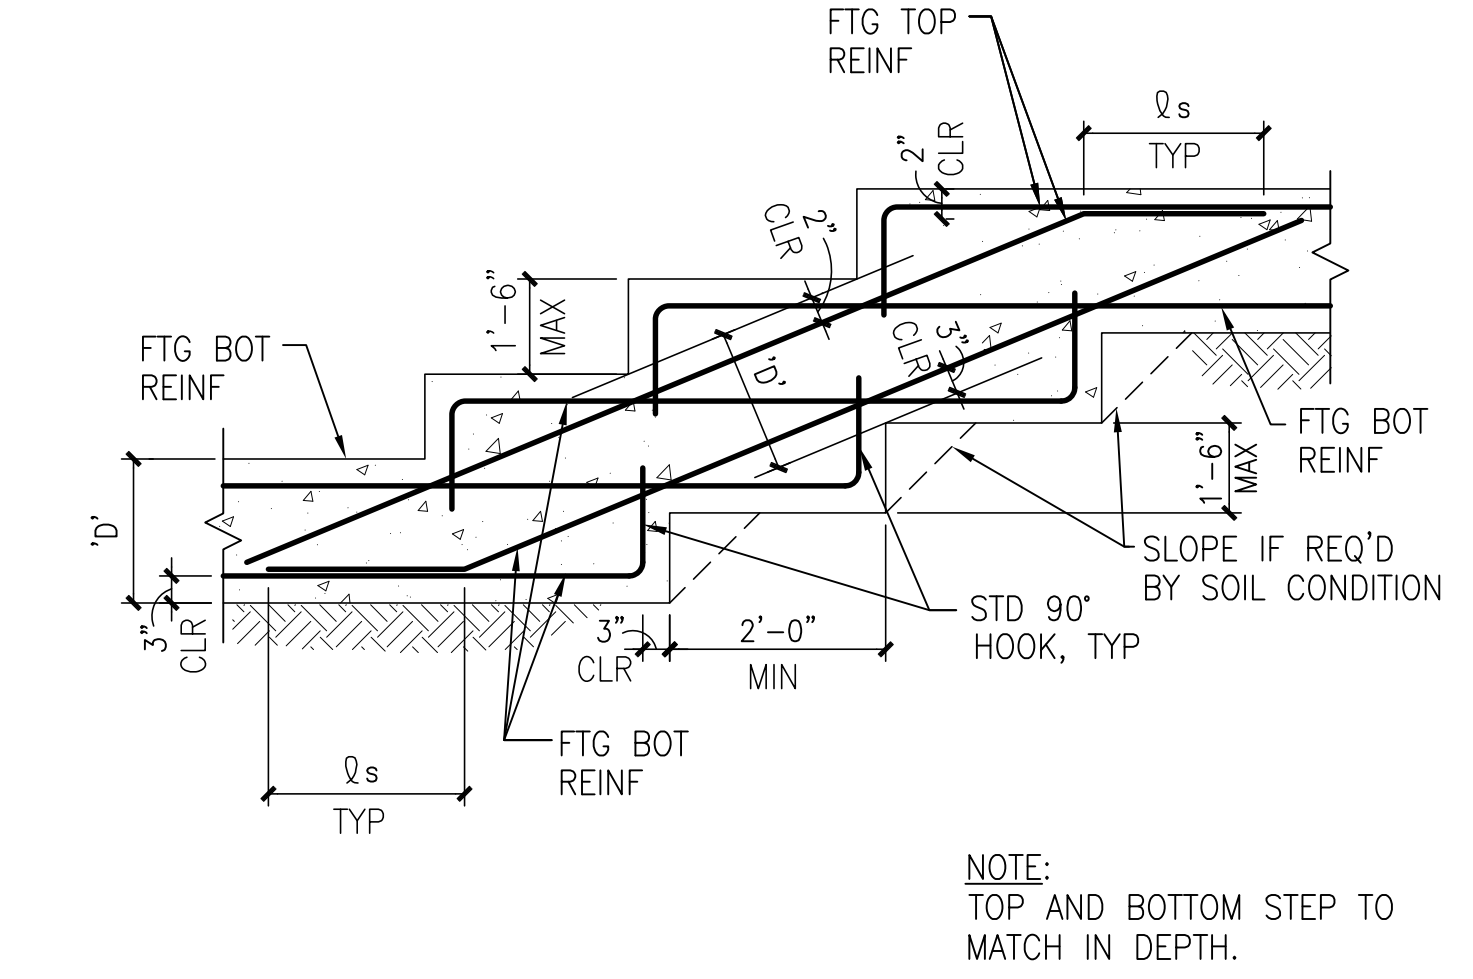


31 TYPICAL STEPPED FOOTING
N.T.S.

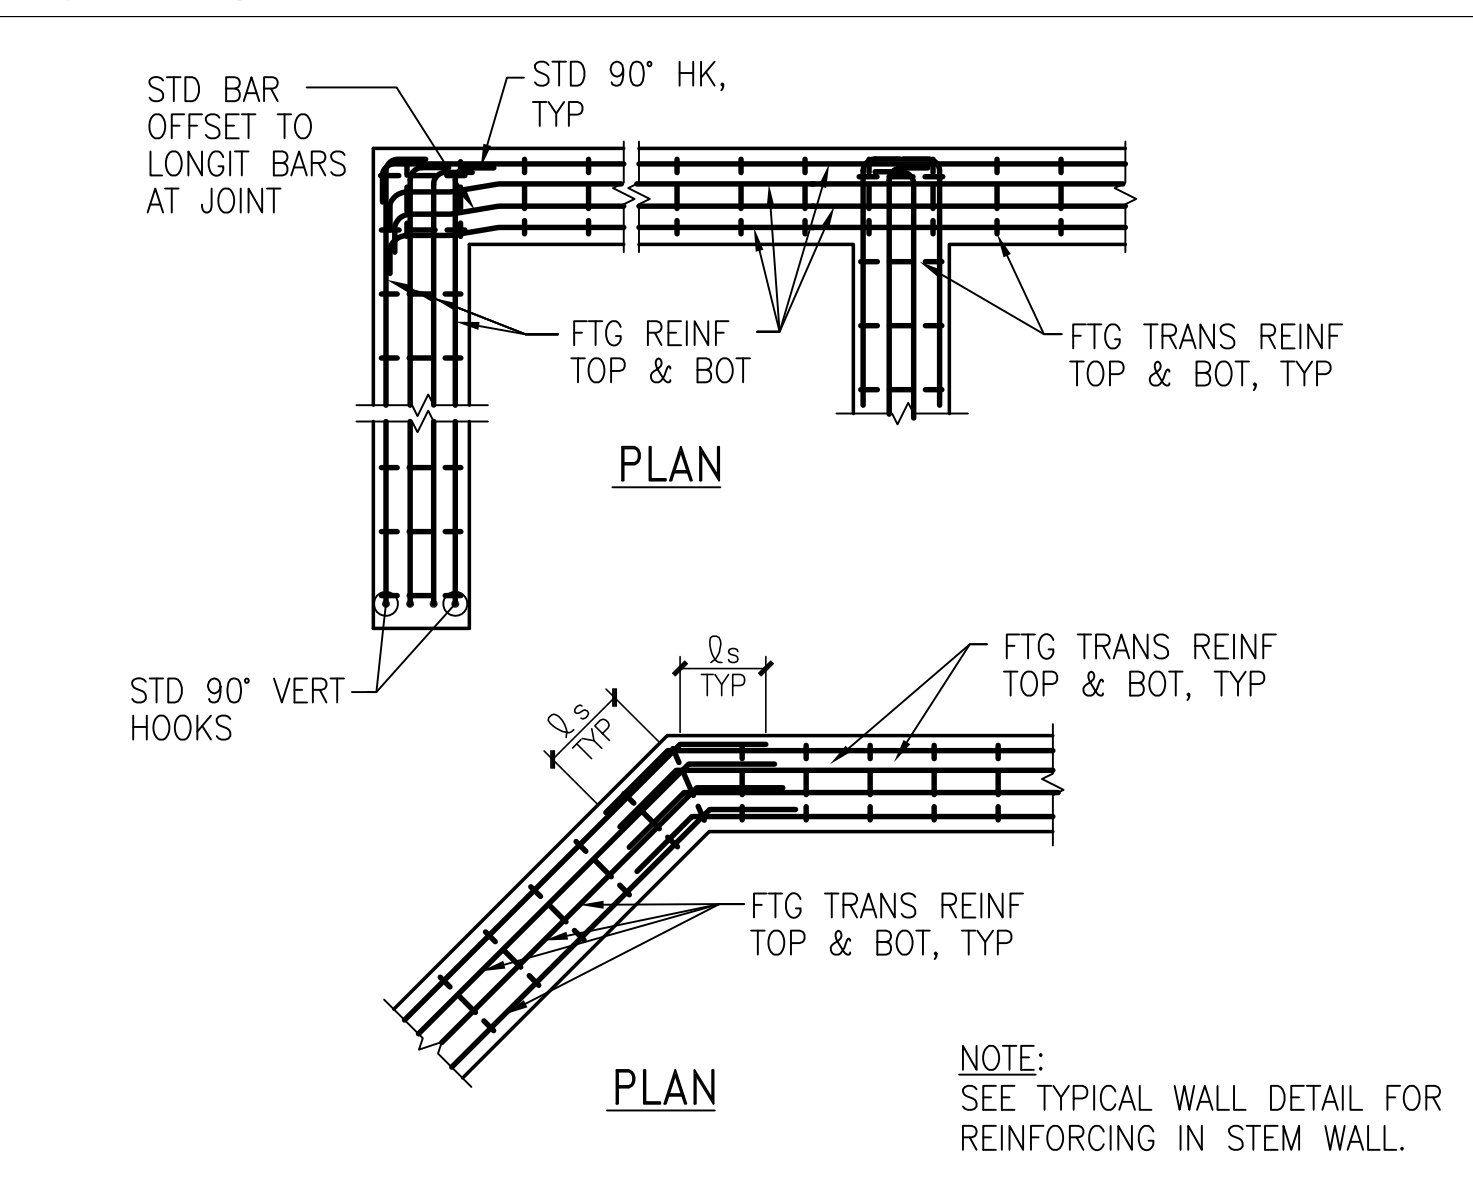


32 FOOTING REINFORCEMENT AT CORNERS AND INTERSECTIONS
N.T.S.

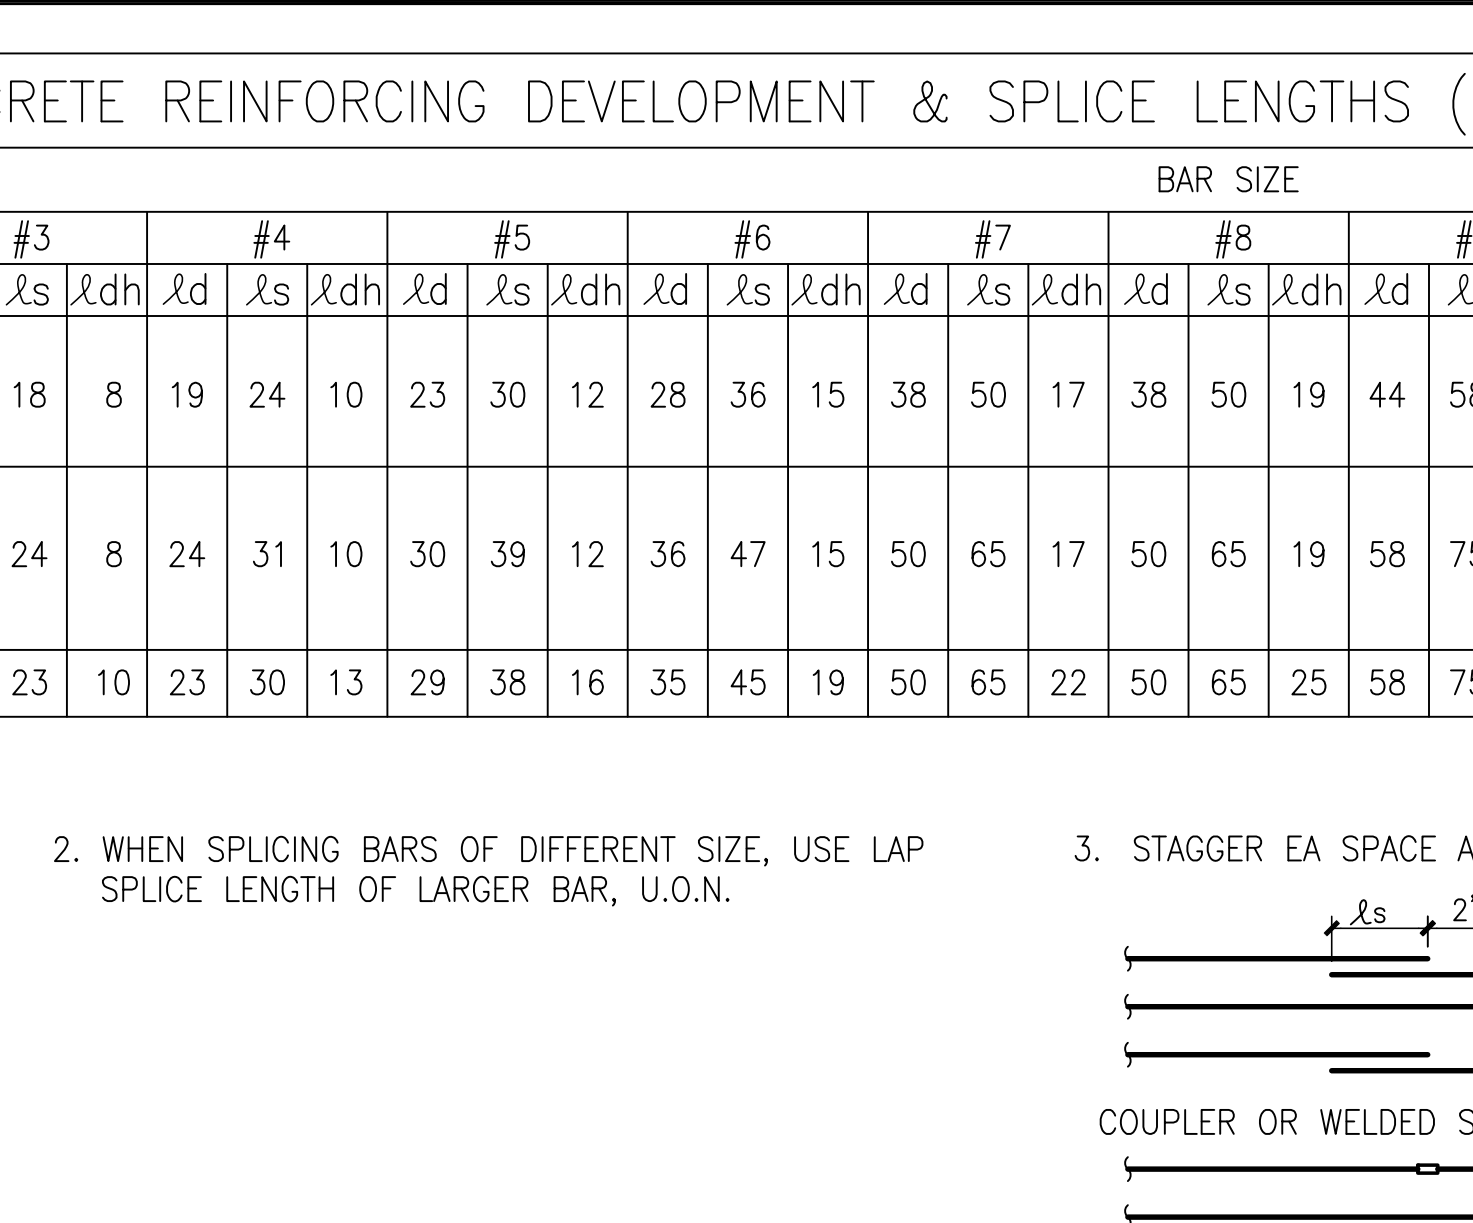


33 TRENCH INFILL DETAIL
N.T.S.

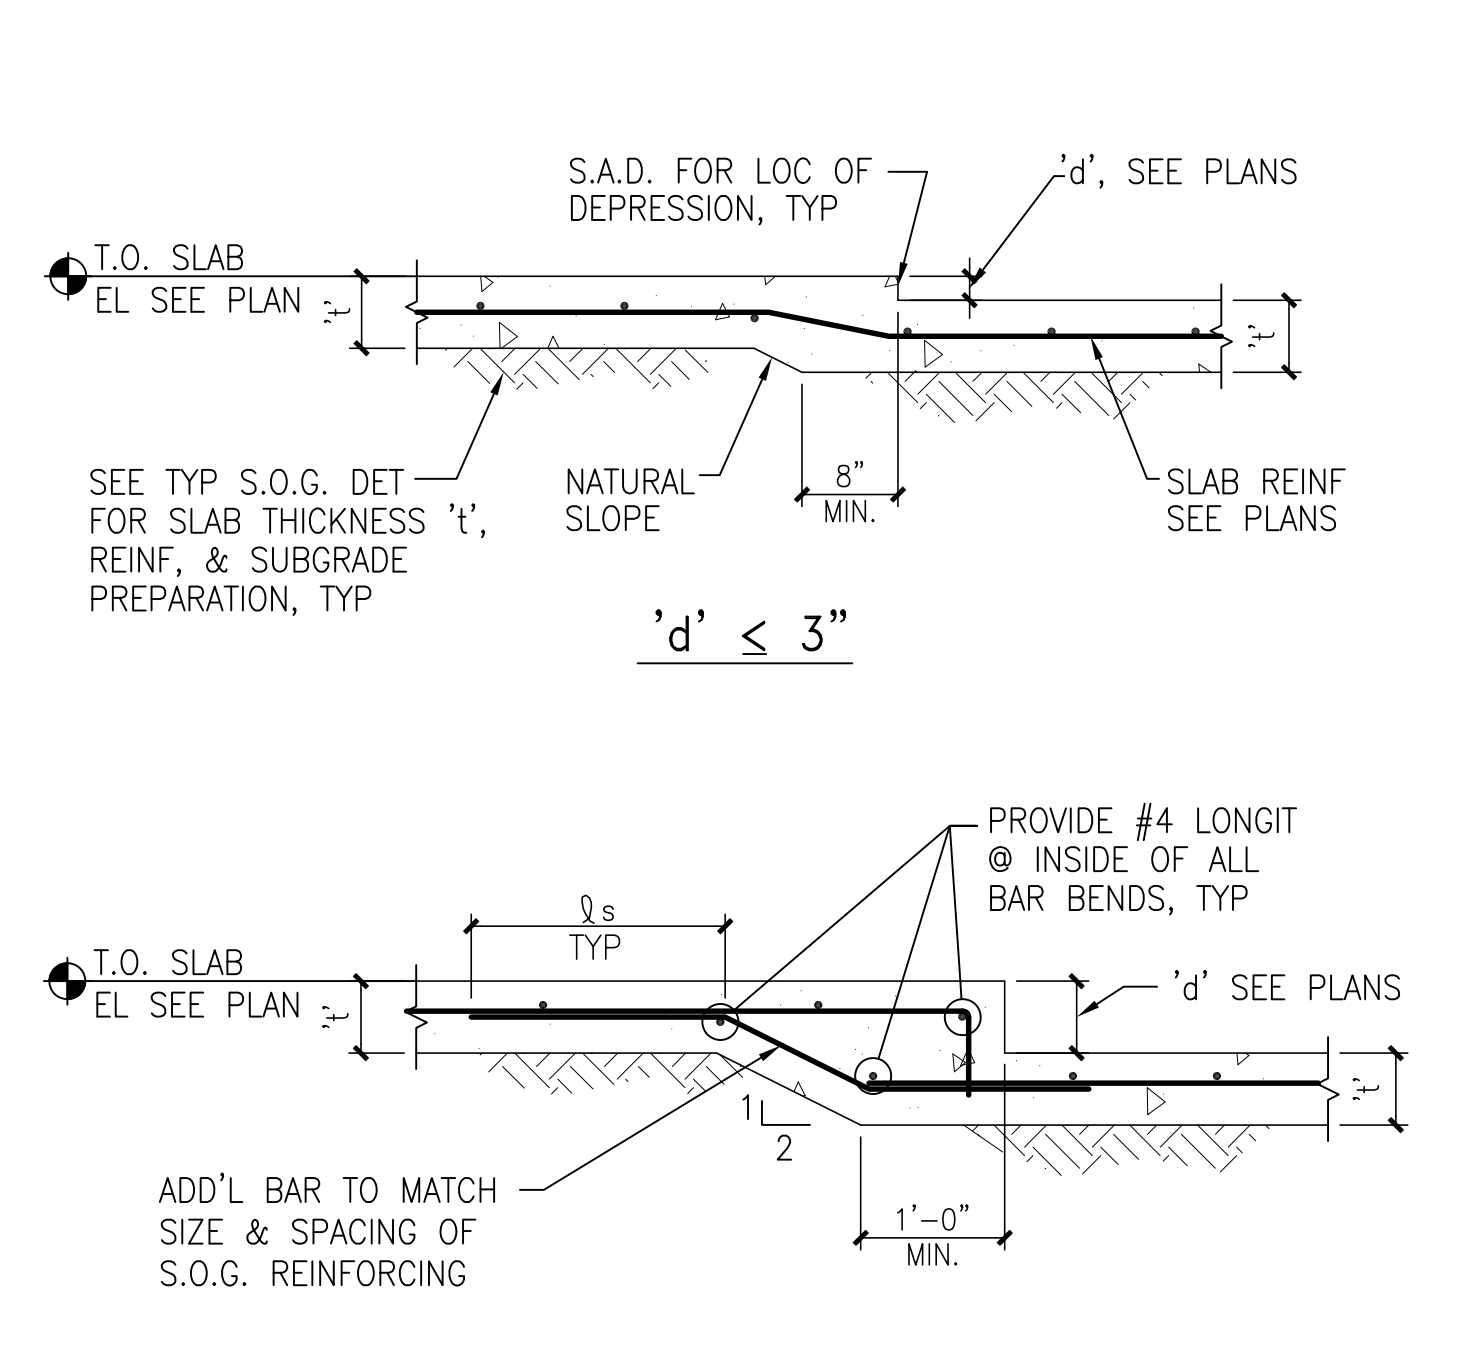


34 DEPRESSIONS IN SLAB ON GRADE
N.T.S.

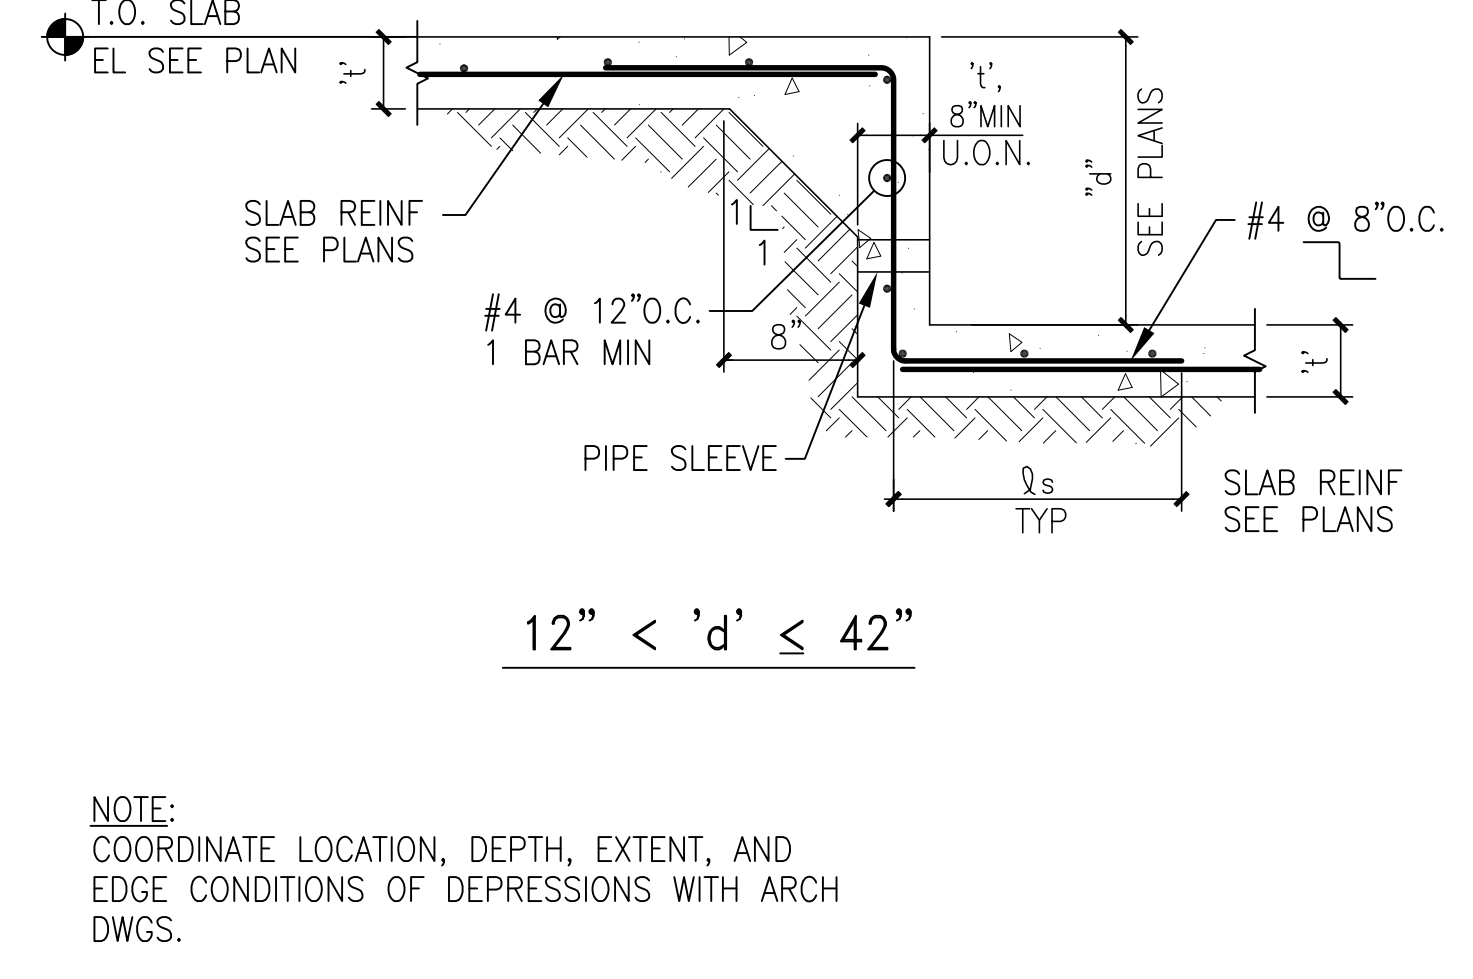


35 FREE EDGE AT SLAB ON GRADE
N.T.S.

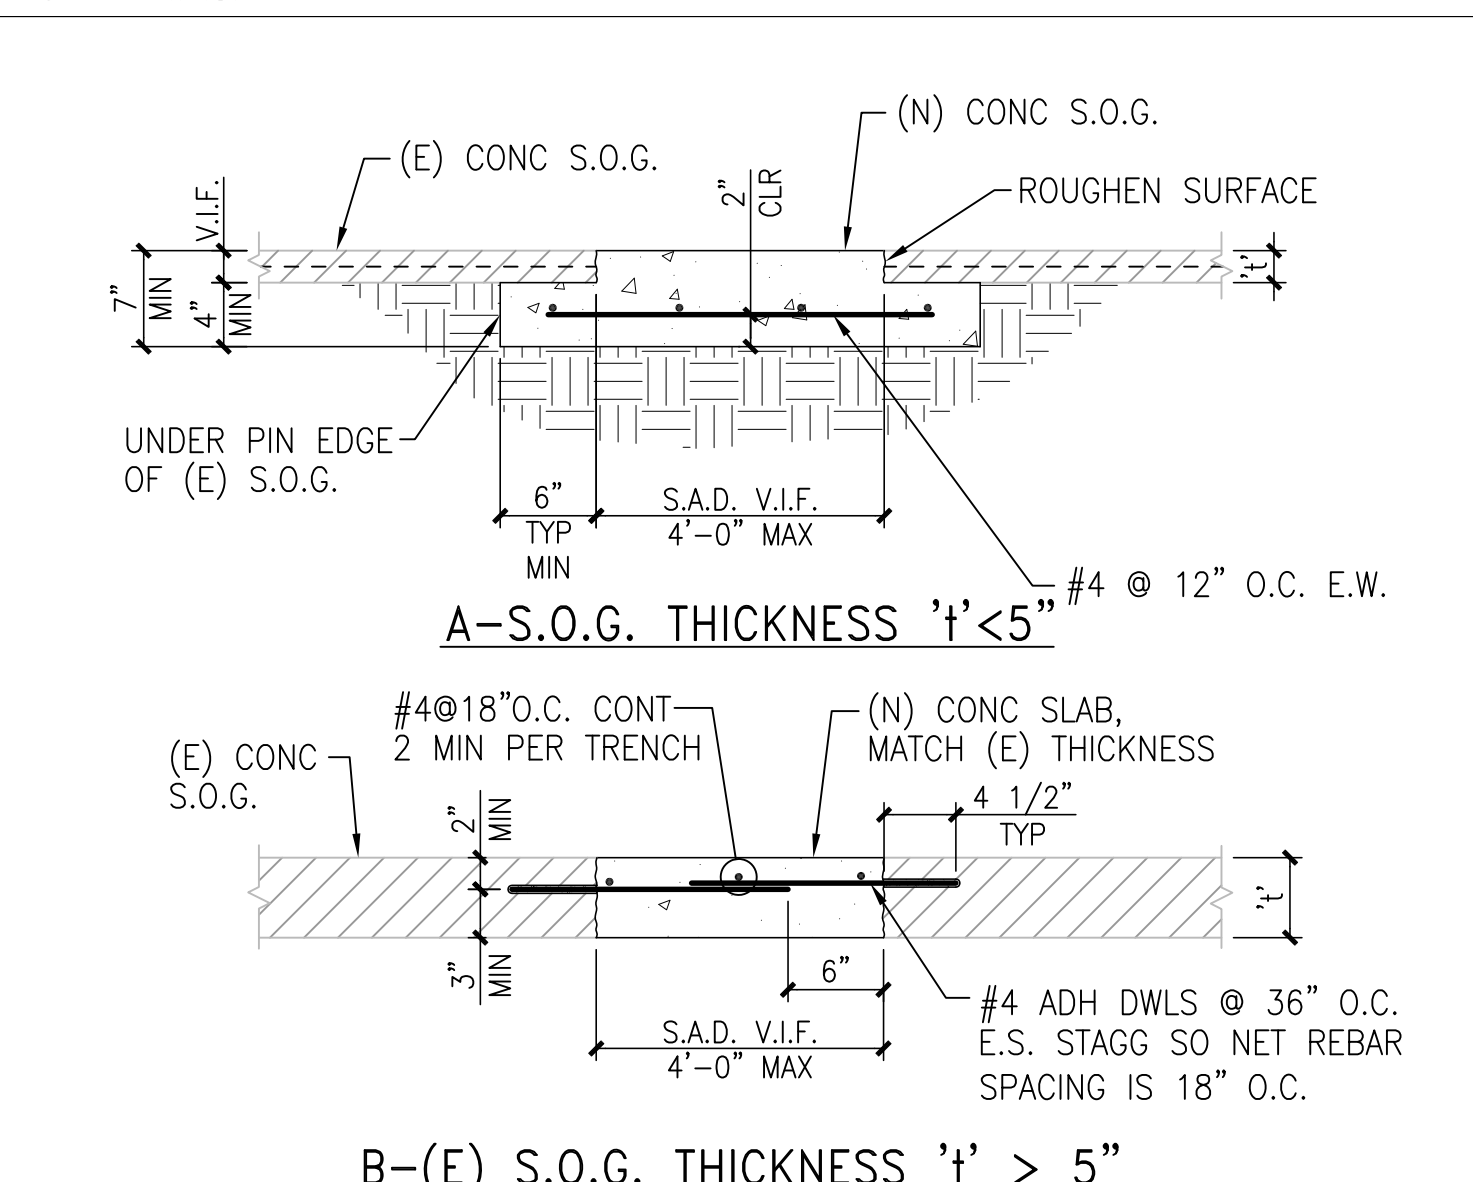


36 CONSTRUCTION JOINTS AT SLAB ON GRADE
N.T.S.

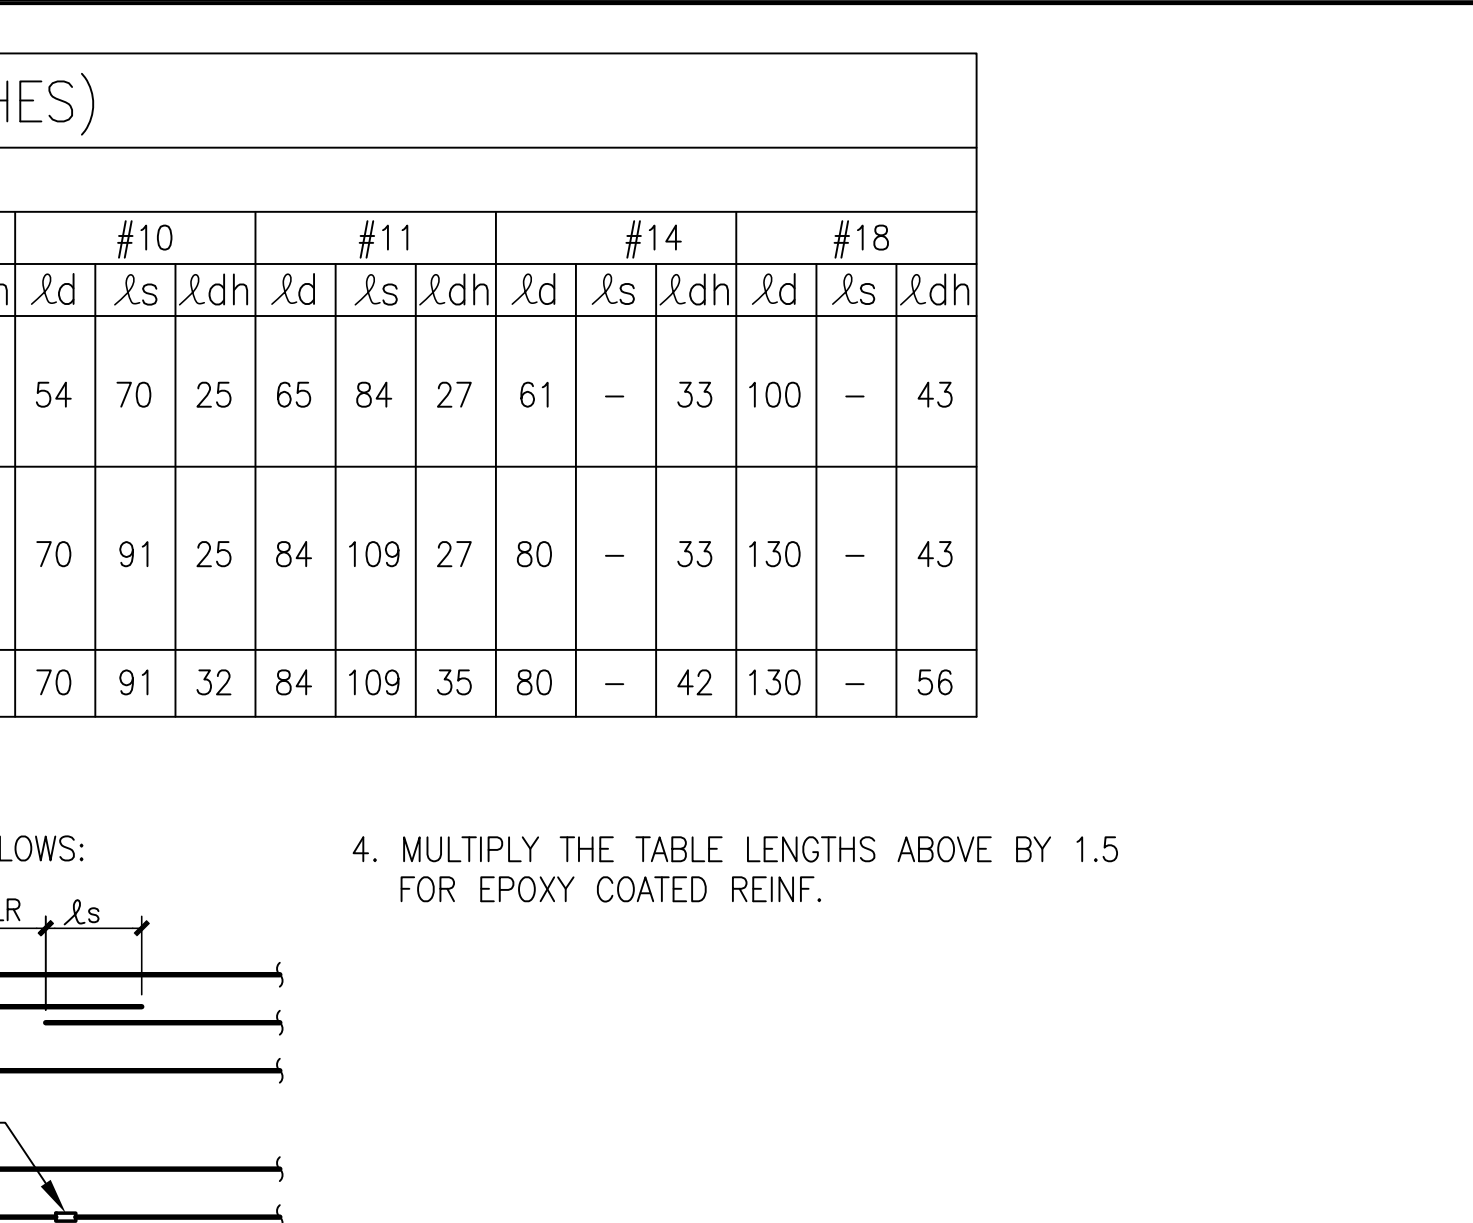


37 HOOKS & BENDS
N.T.S.

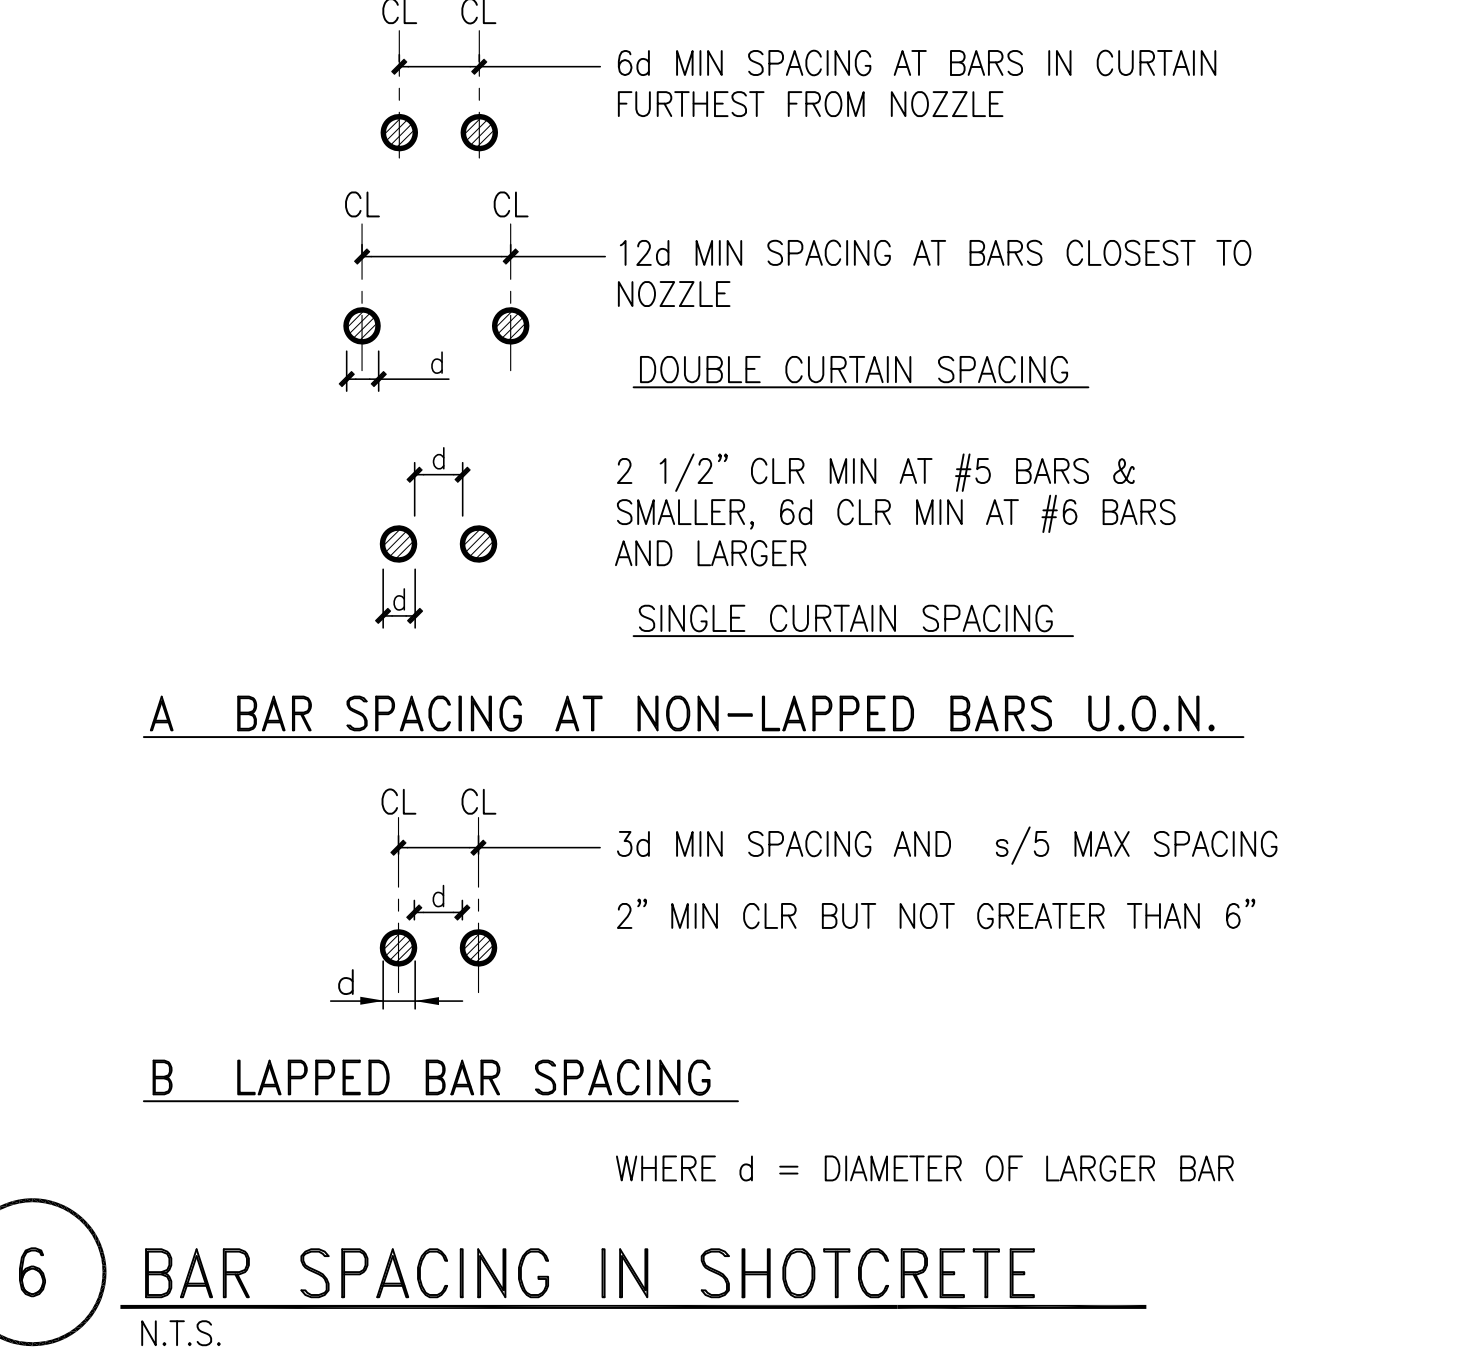


38 BAR SPACING IN SHOTCRETE
N.T.S.

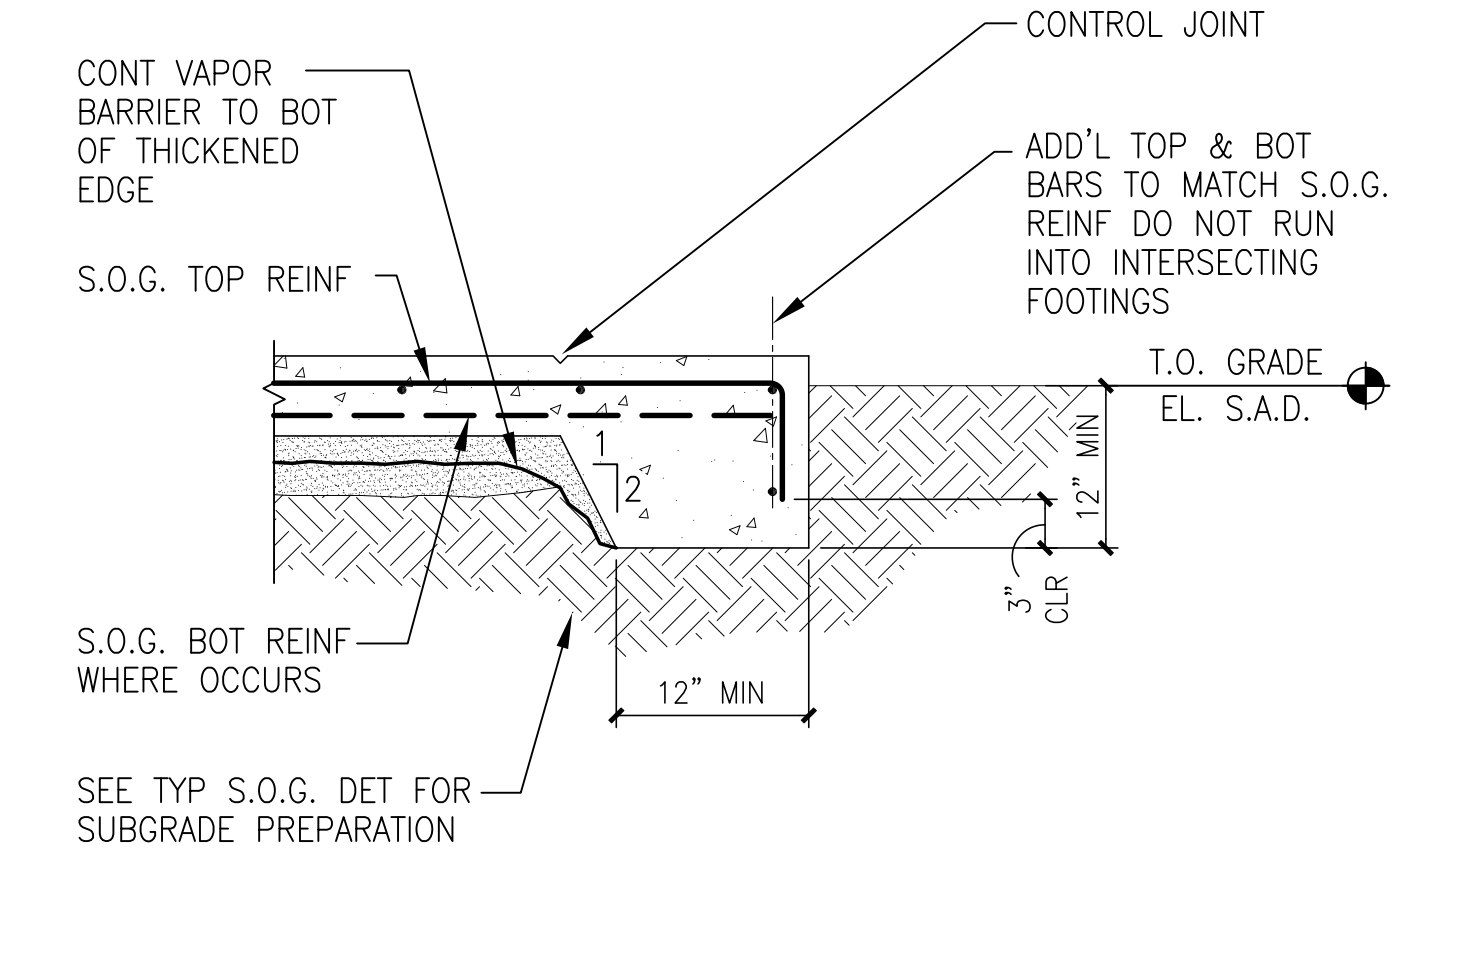


39 WELDED REINF BAR SPLICE
N.T.S.

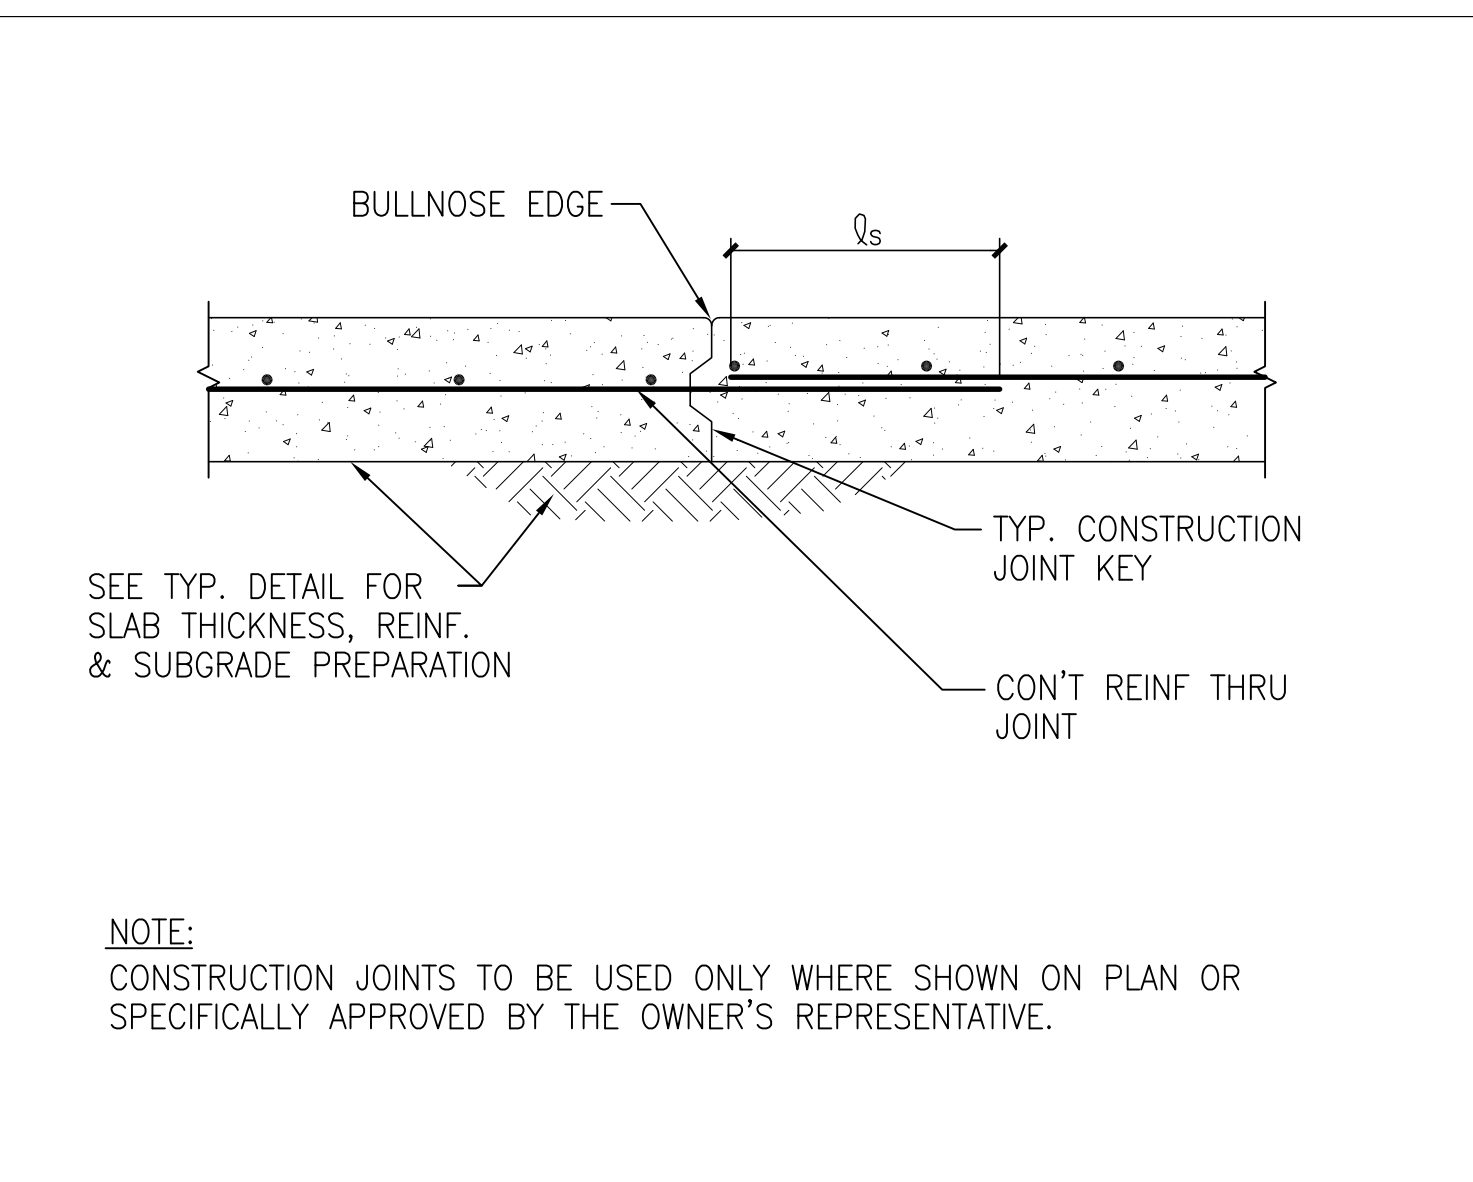


40 SLAB ON GRADE, CONTROL JT & SUBGRADE PREPARATION
N.T.S.

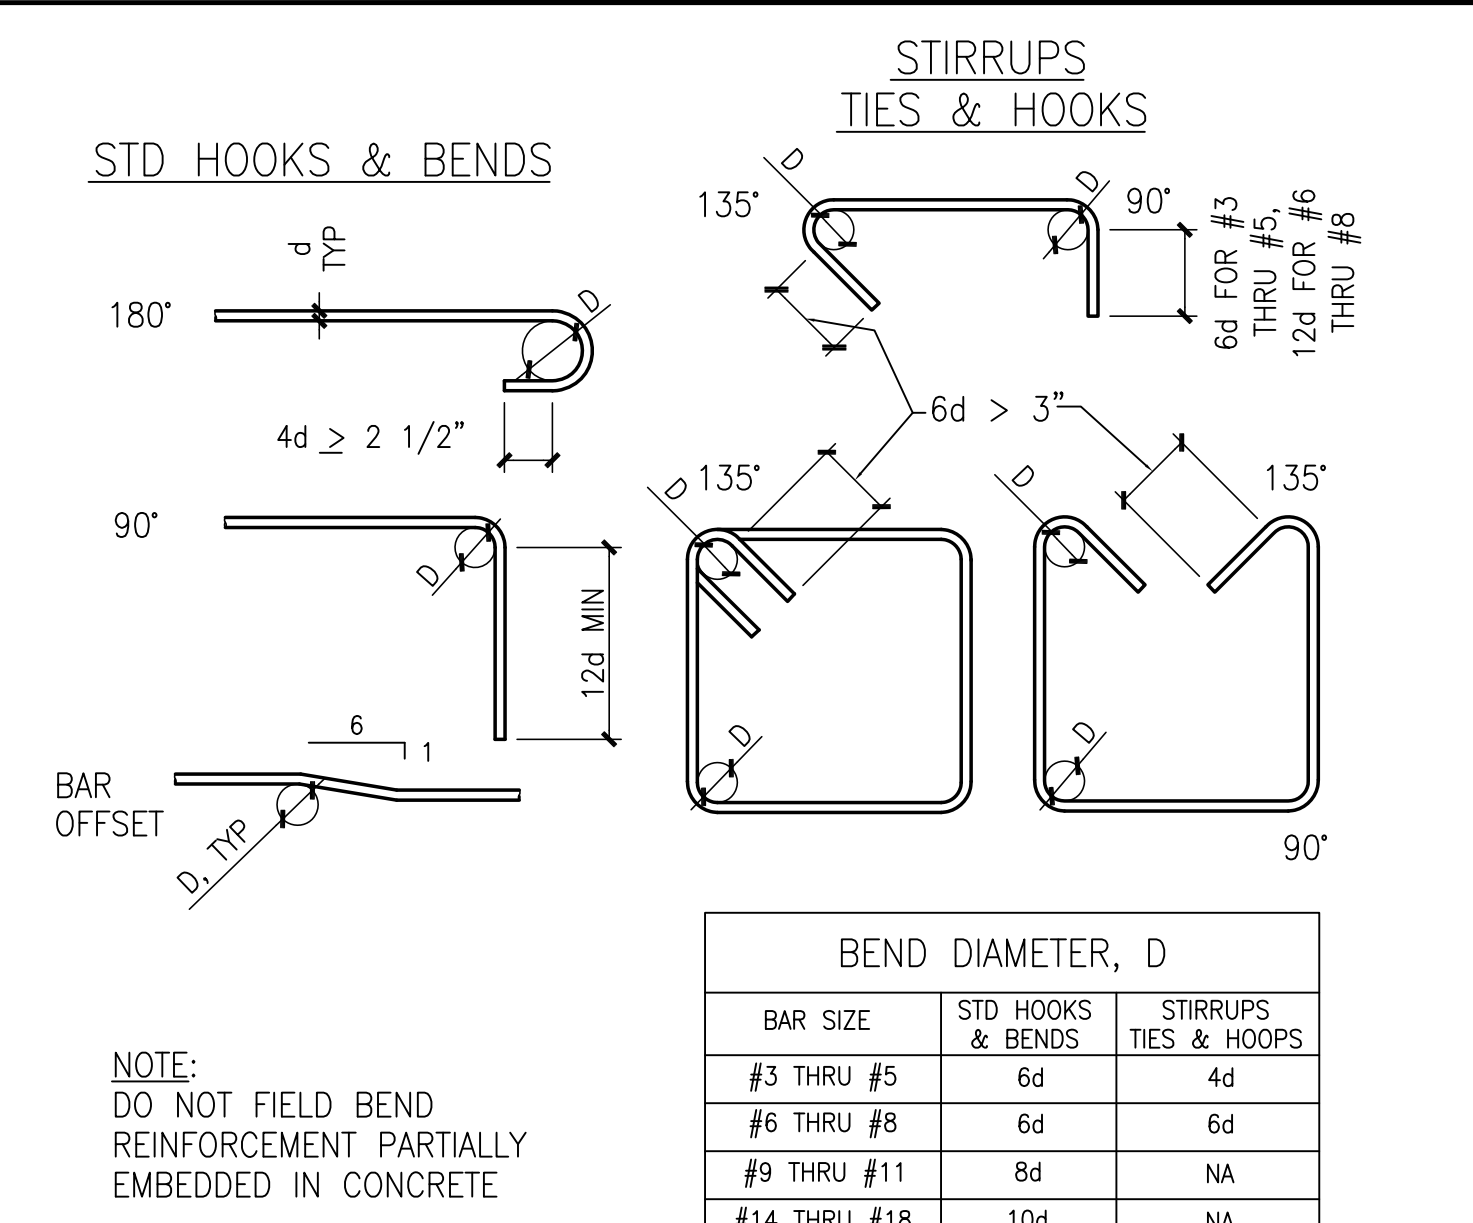


41 HOOKS & BENDS
N.T.S.

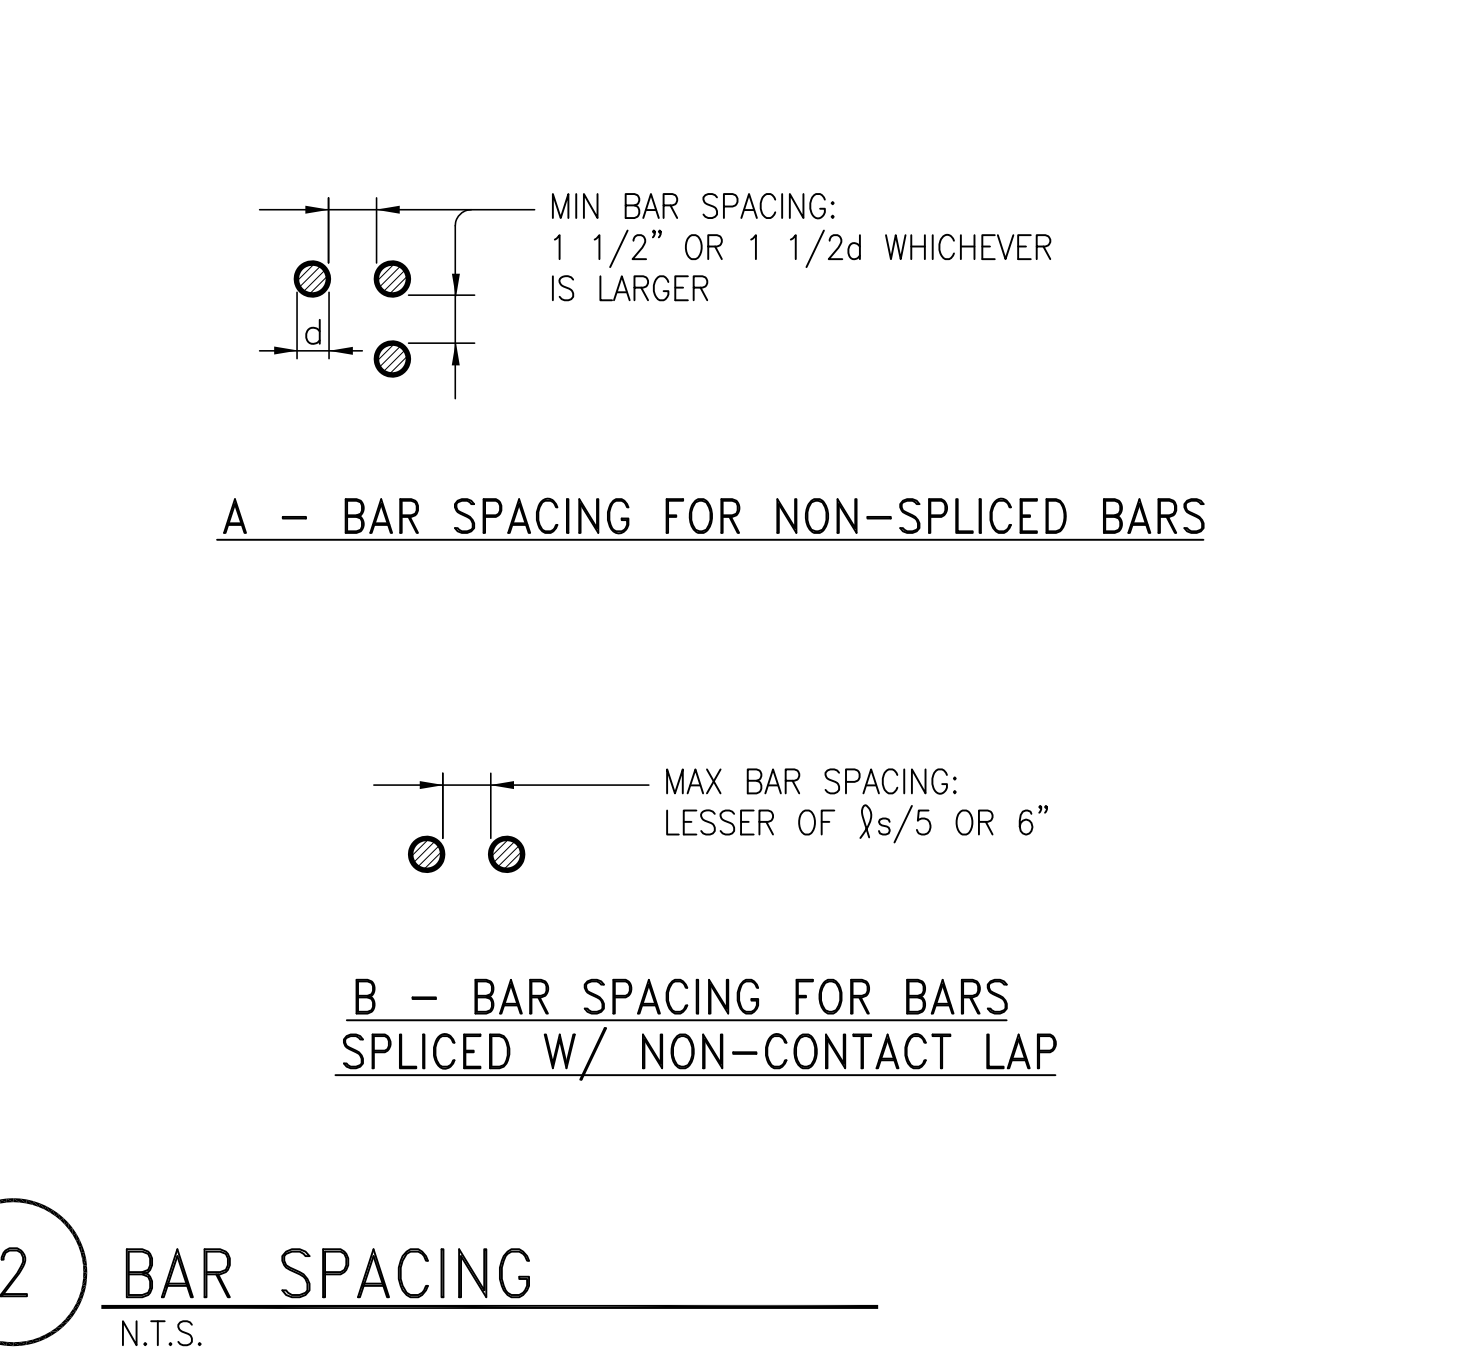

42 BAR SPACING FOR NON-SPLICED BARS
N.T.S.

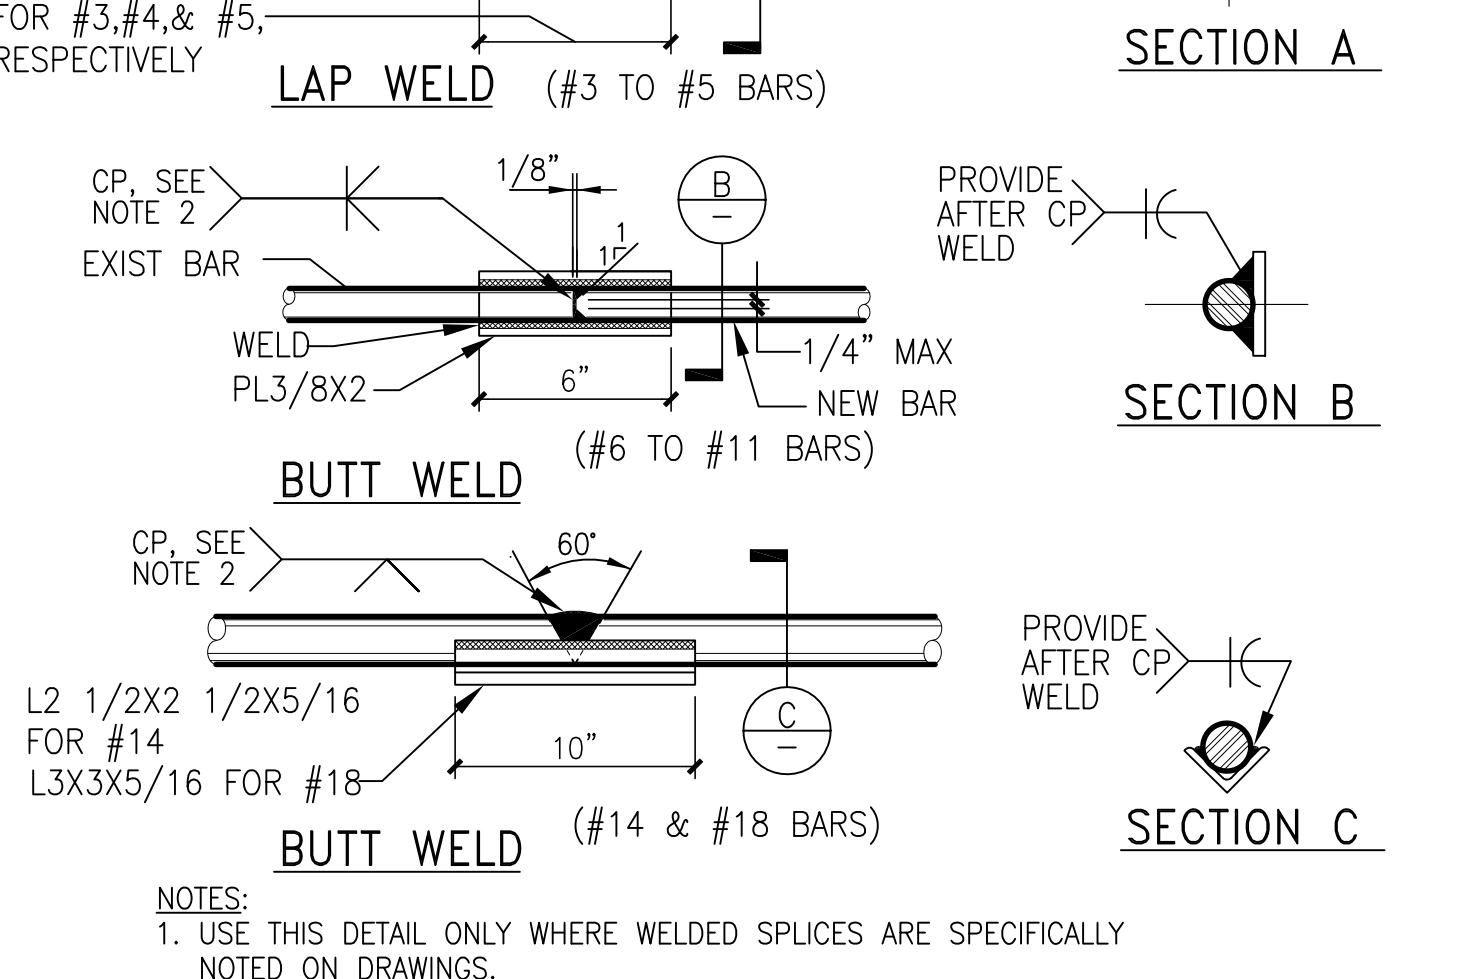

43 BAR SPACING FOR BARS SPLICED W/ NON-CONTACT LAP
N.T.S.

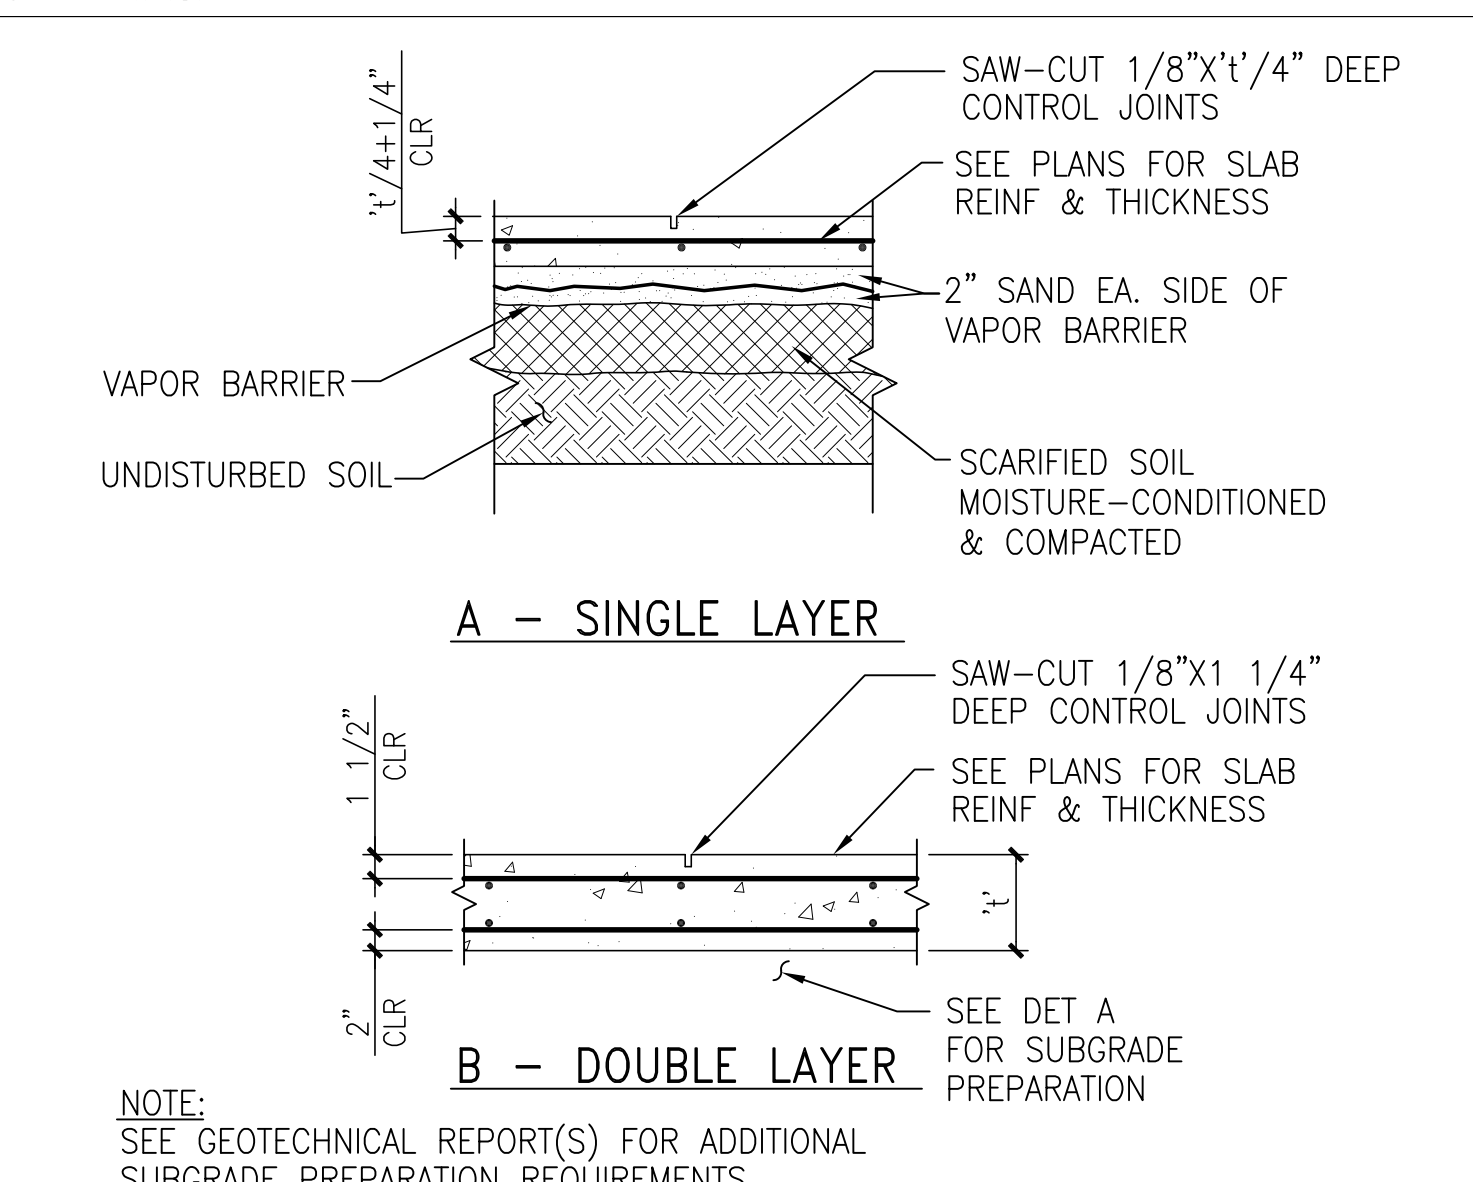

44 SLAB ON GRADE, CONTROL JT & SUBGRADE PREPARATION
N.T.S.