



22 NOT USED
N.T.S.

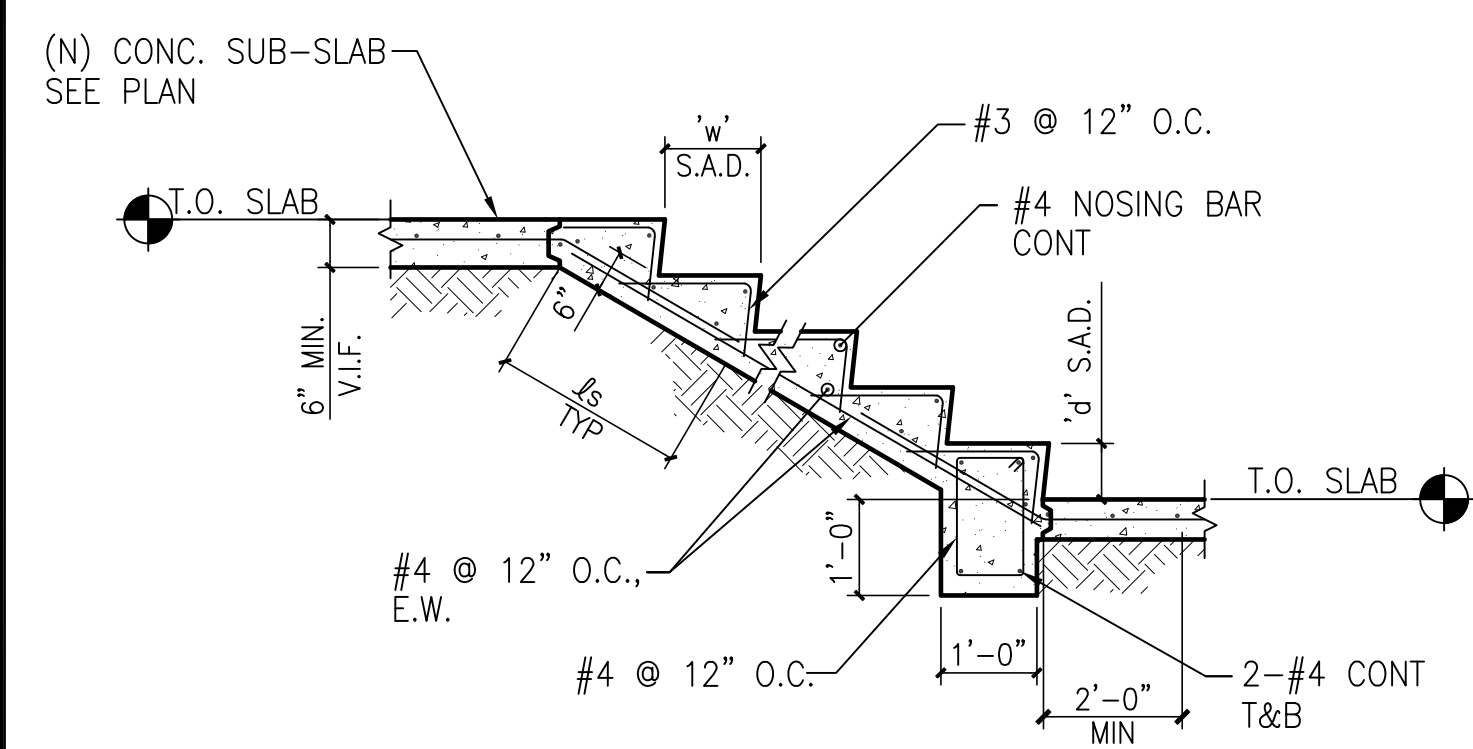


NOTE:
SEE ARCHITECTURAL DRAWINGS FOR STAIR DIMENSIONS, INSERTS,
AND OTHER INFORMATION NOT SHOWN.

23 TYPICAL CONCRETE STAIRS ON GRADE
N.T.S.


24 NOT USED
N.T.S.

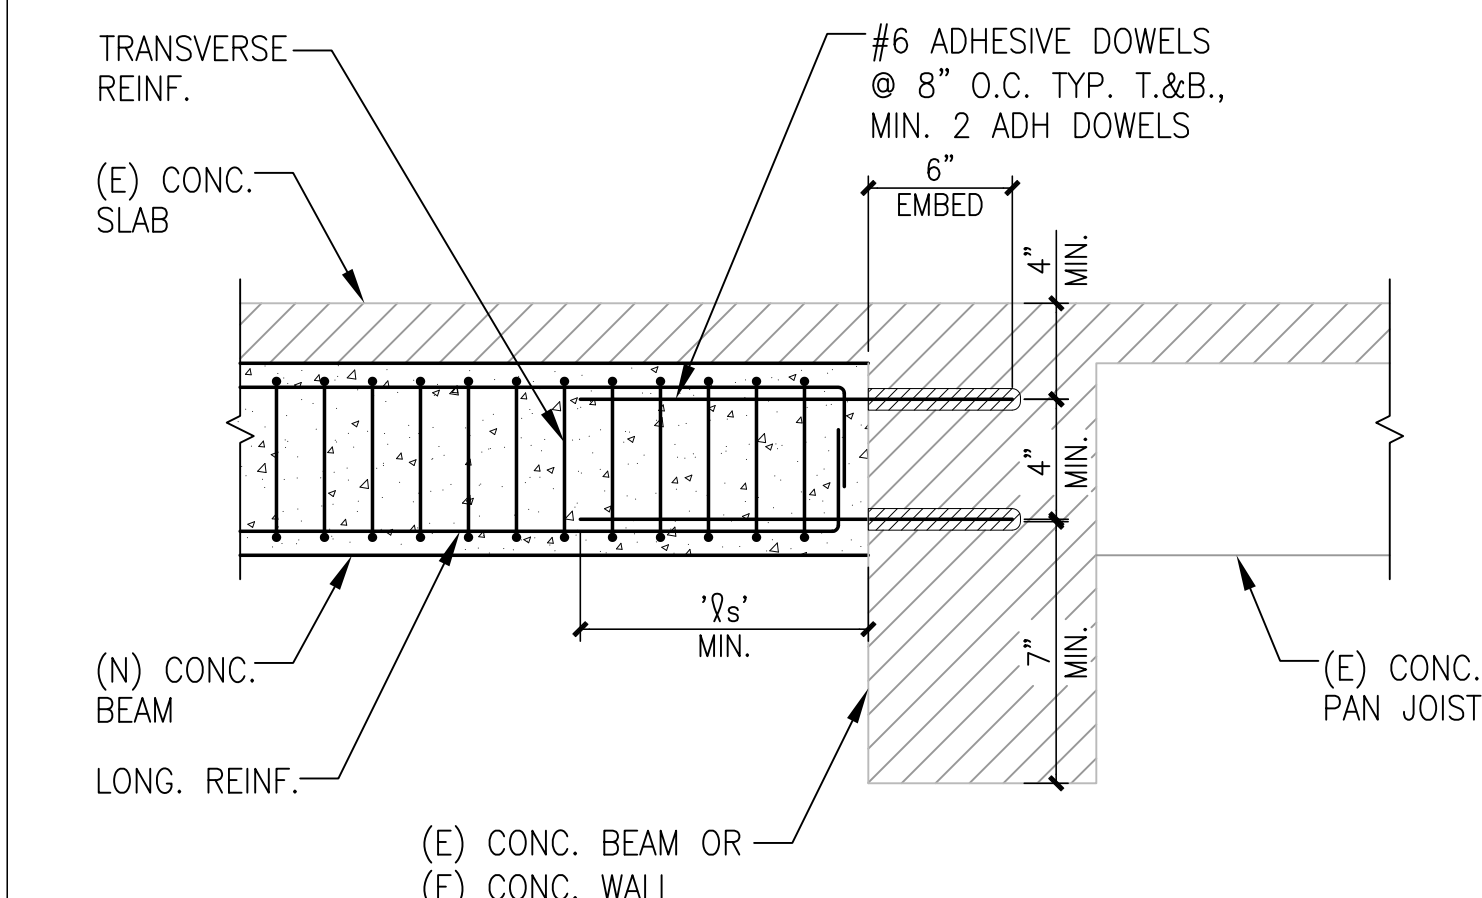


13 (N) BEAM TO
(E) BEAM OR WALL CONNECTION DETAIL
N.T.S.

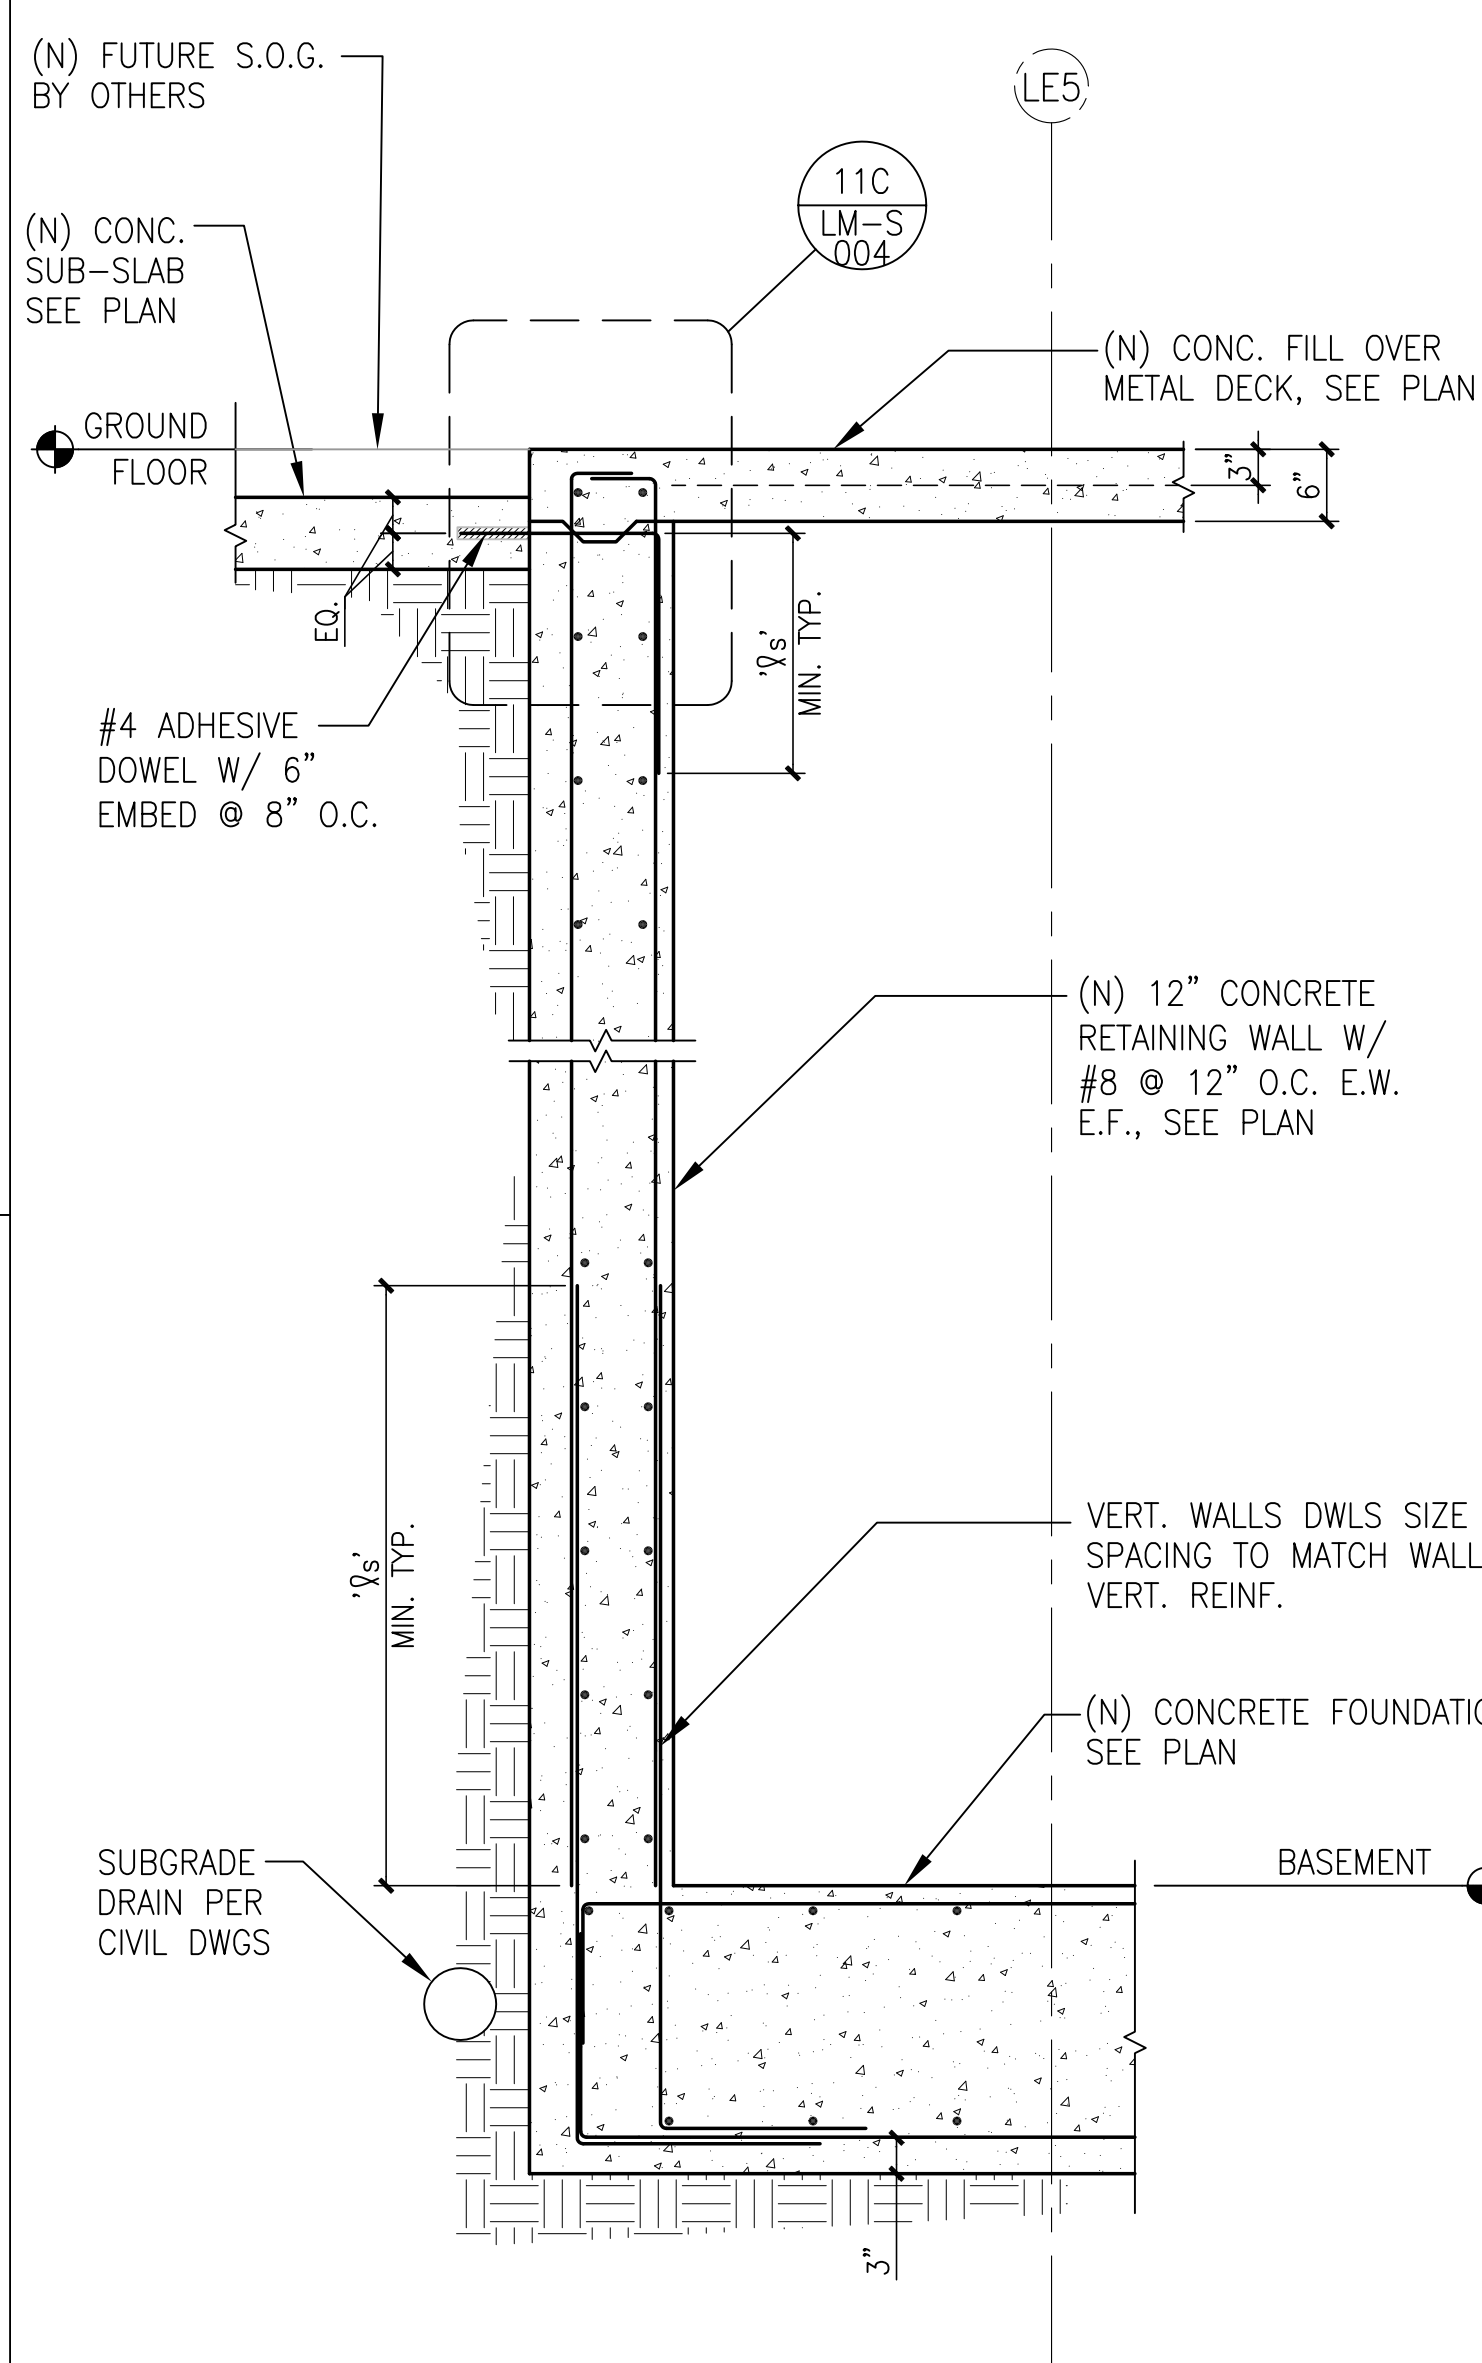

10 SECTION @ TUNNEL RETAINING WALL
N.T.S.

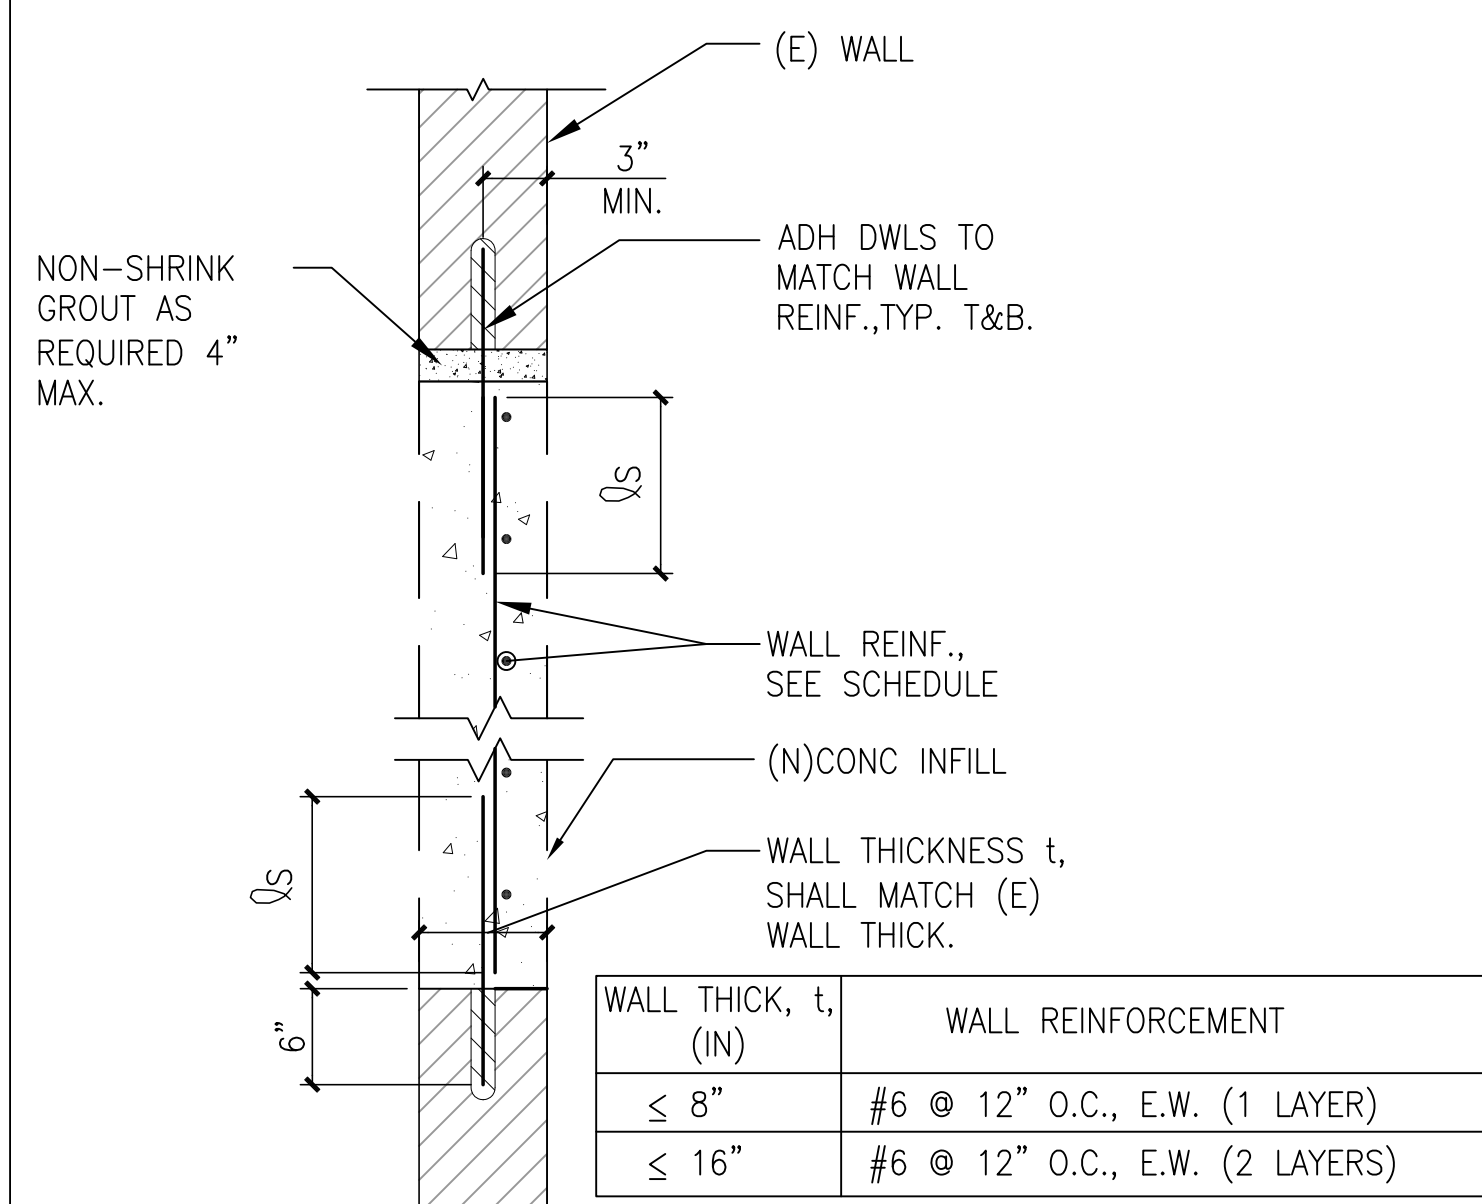


11 WALL INFILL DETAIL
N.T.S.

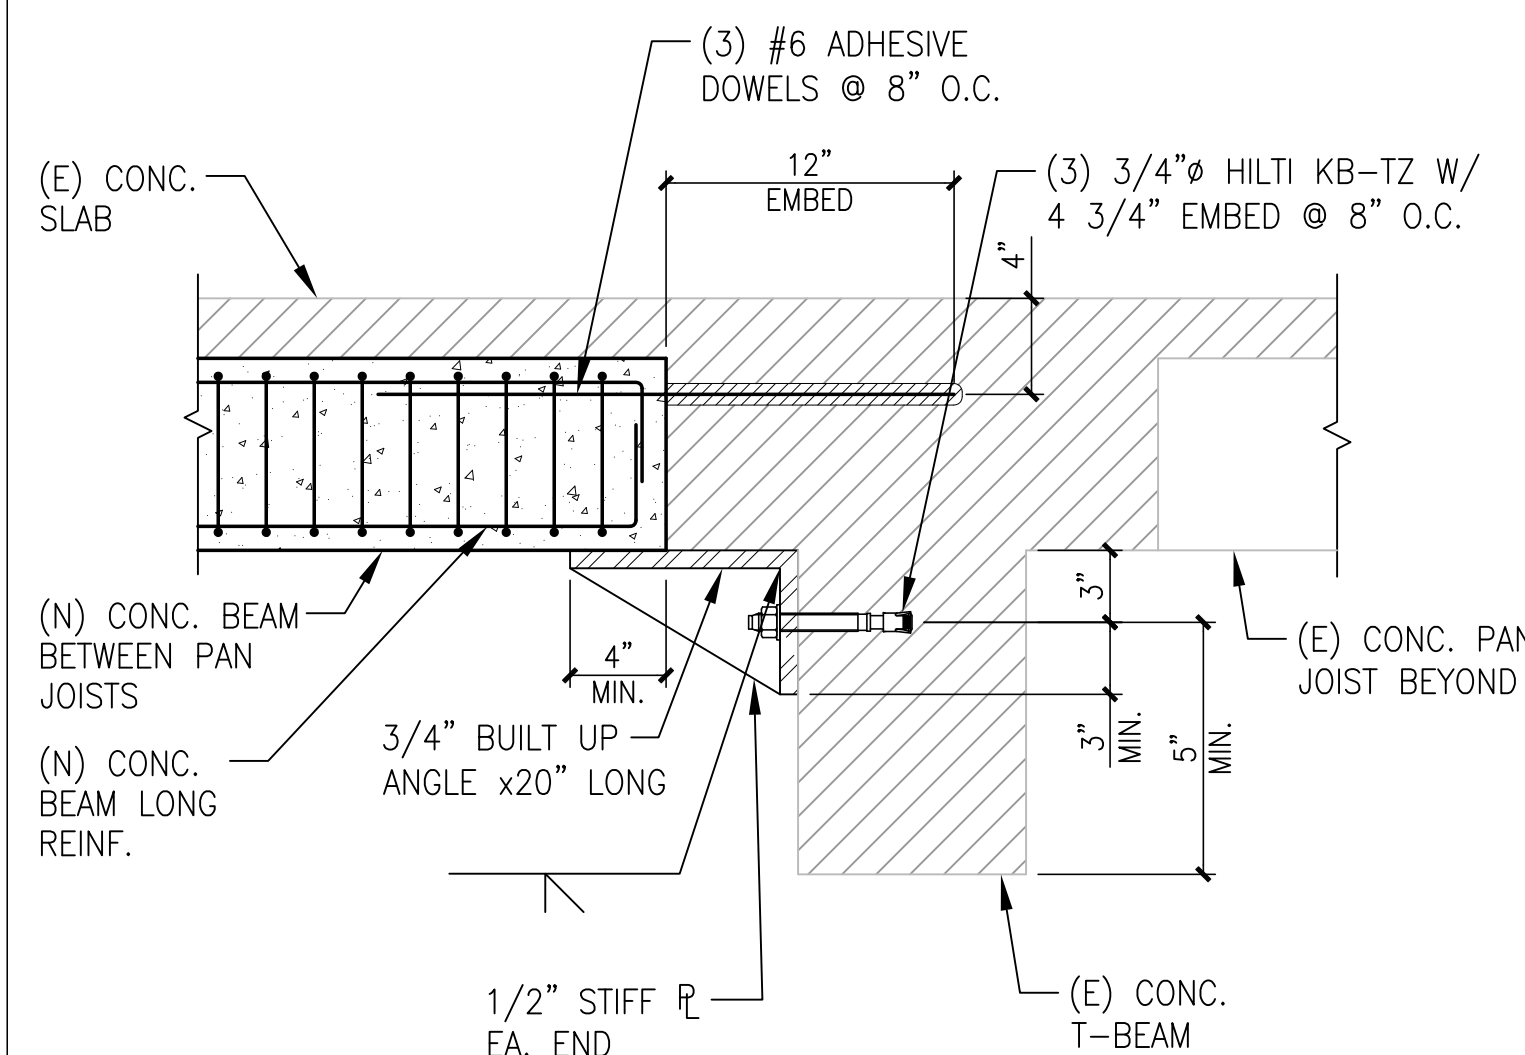


16 CONNECTION OF
(N) CONC. BEAM TO (E) CONC. T-BEAM
N.T.S.


(12) NOT USED

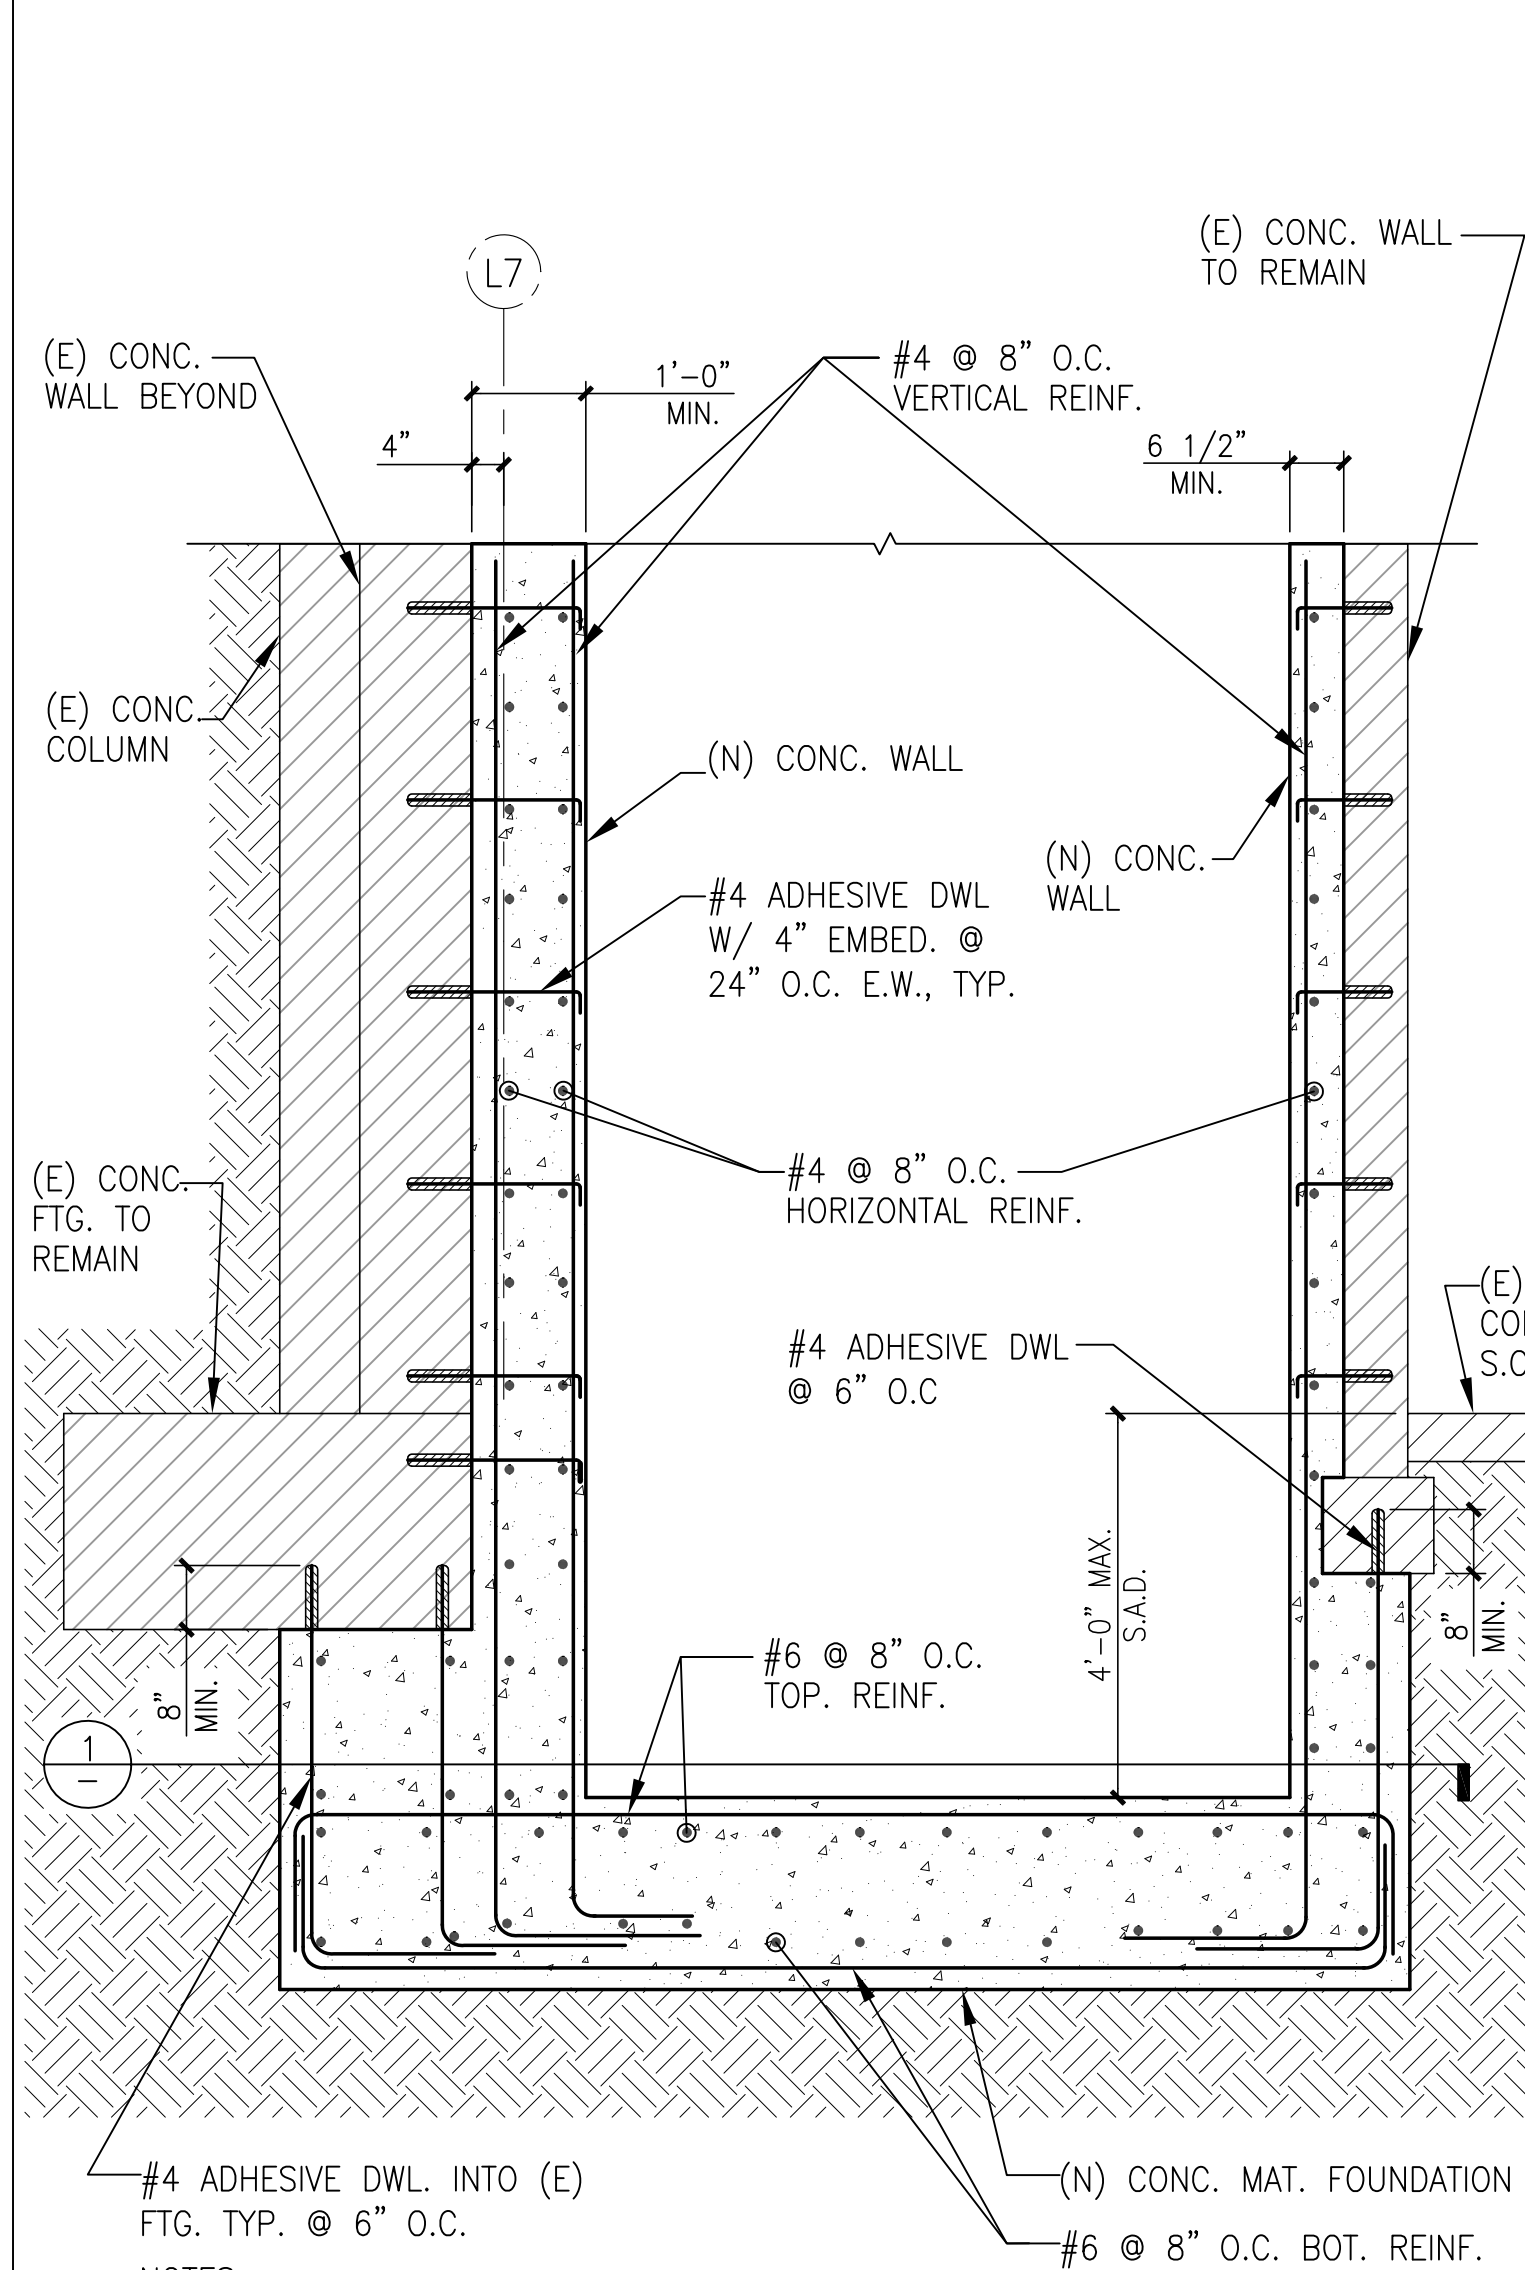

6 SECTION AT (N) ELEVATOR PIT
N.T.S.

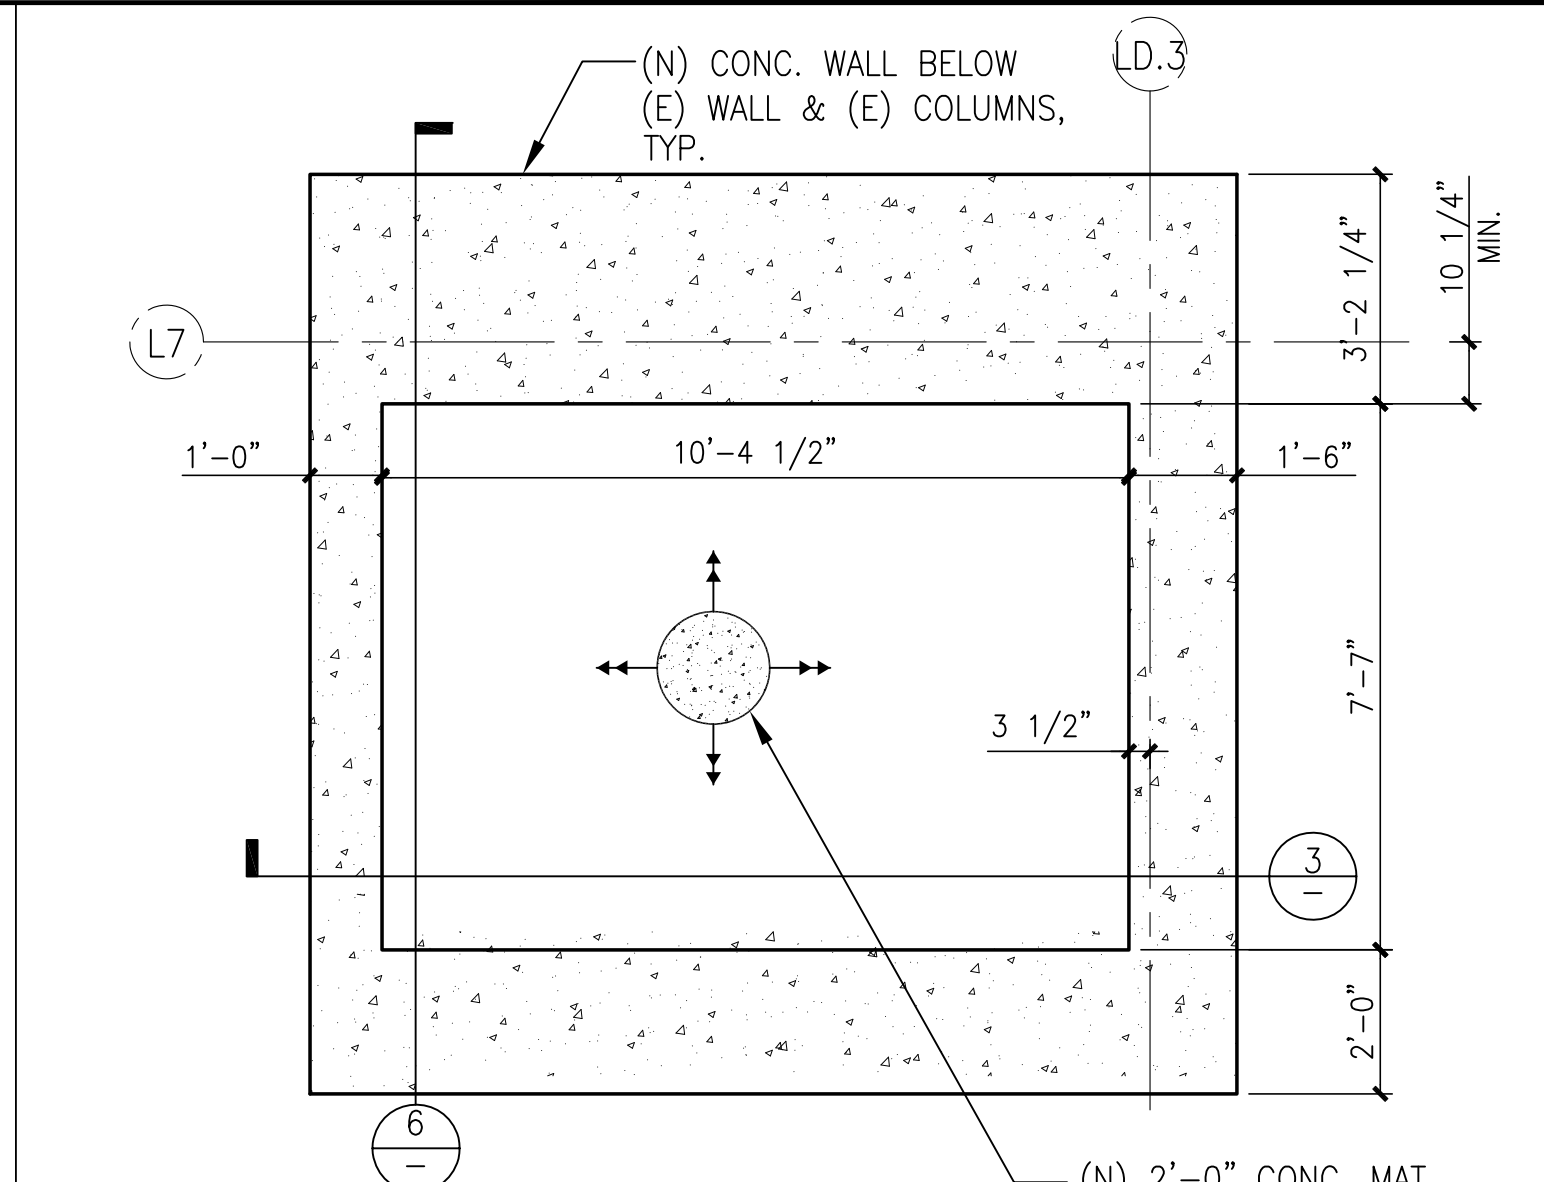


1 PARTIAL PLAN FOR
FREIGHT ELEVATOR PIT
N.T.S.

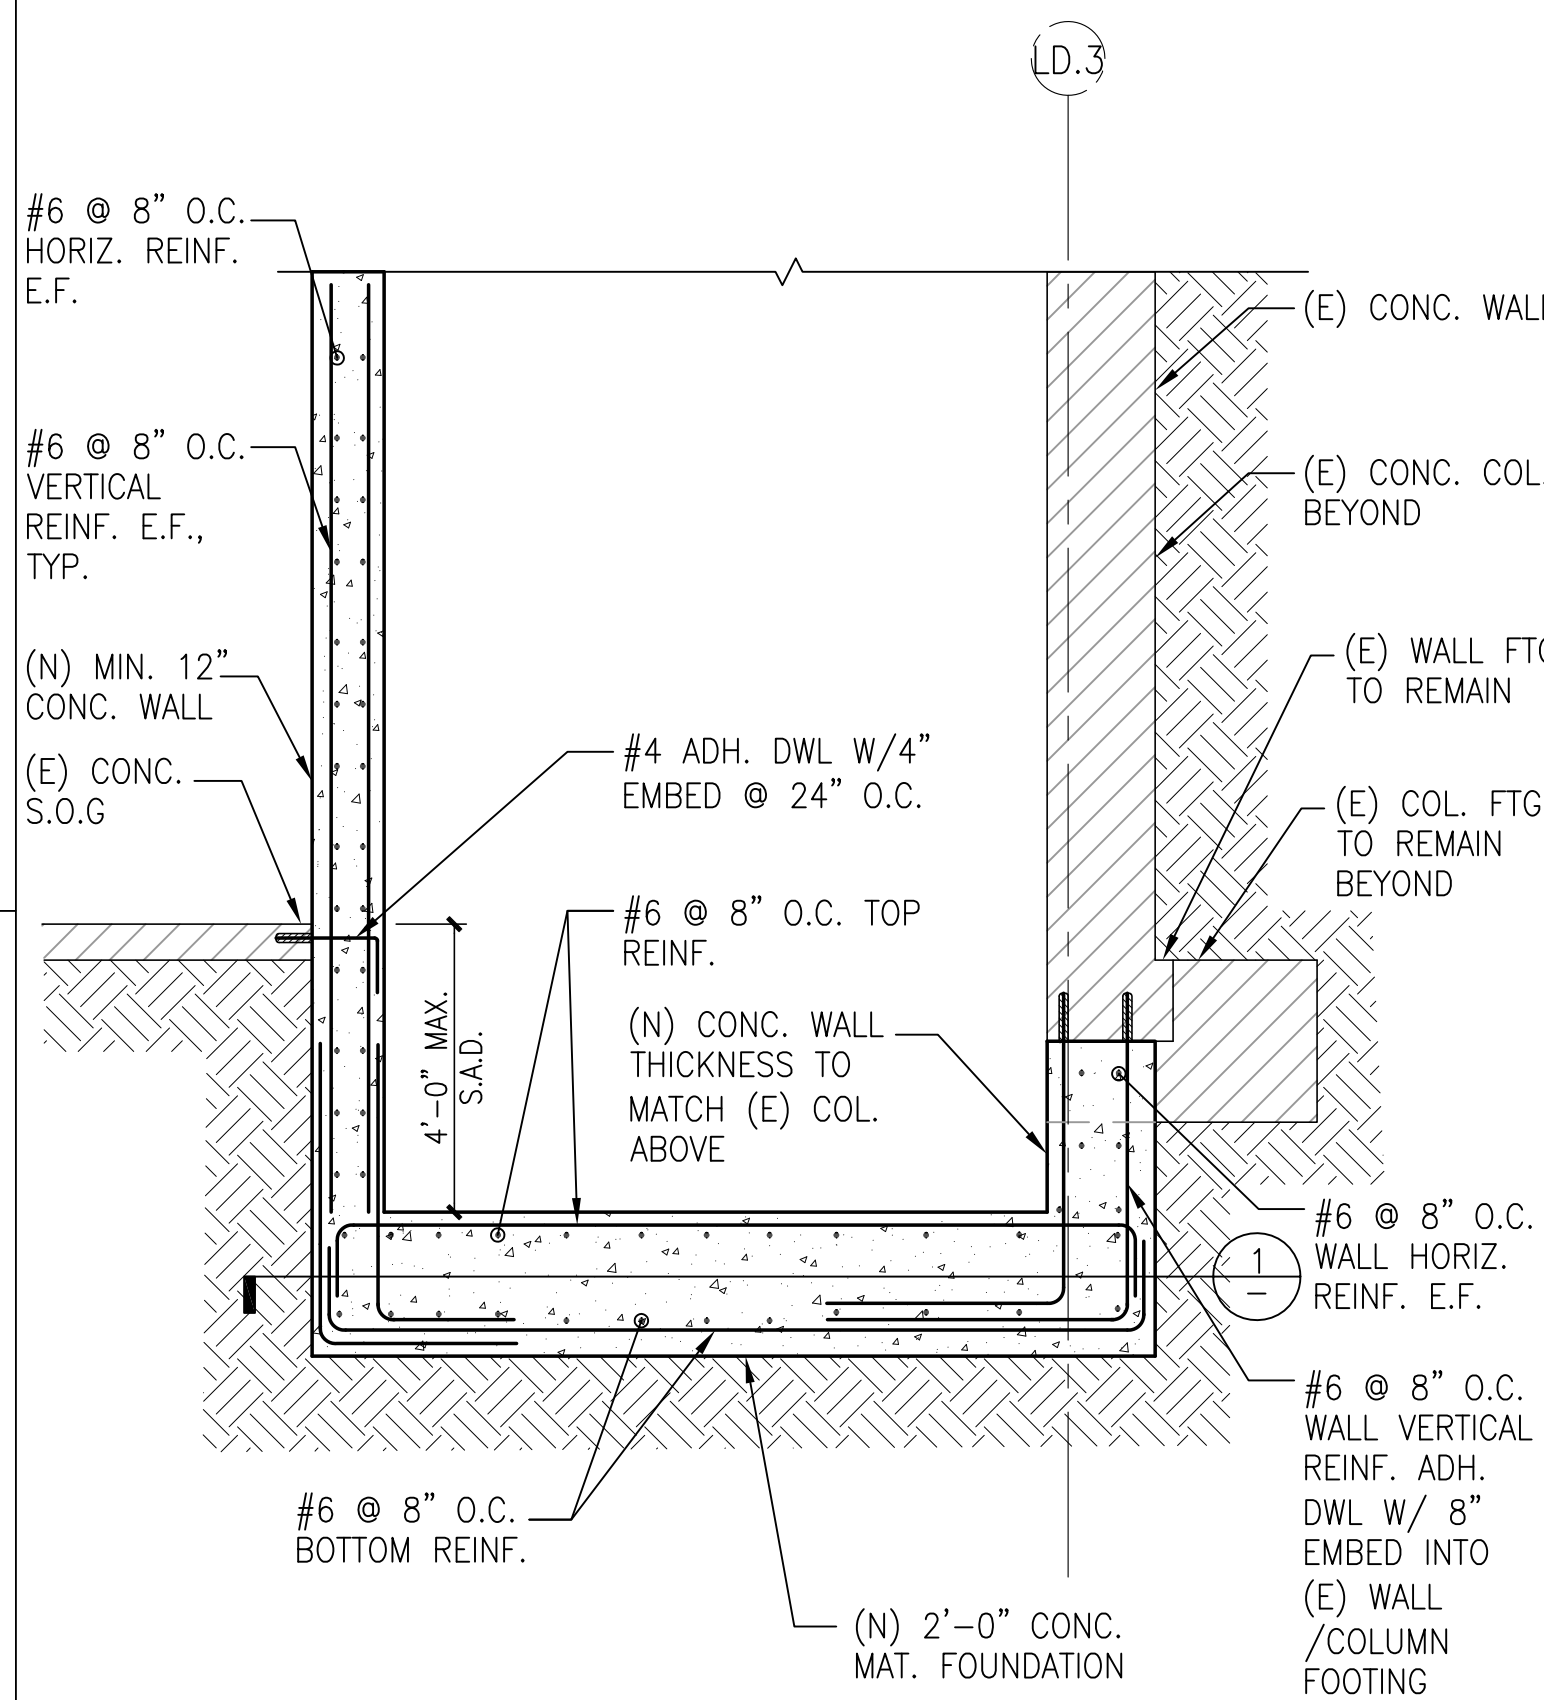

NOTES:
1. CONTRACTOR IS SOLELY RESPONSIBLE FOR EXCAVATION PROCEDURES INCLUDING LAGGING, SHORING, UNDERPINNING AND PROTECTION OF EXISTING CONSTRUCTION.

3 SECTION AT (N) ELVATOR PIT
N.T.S.

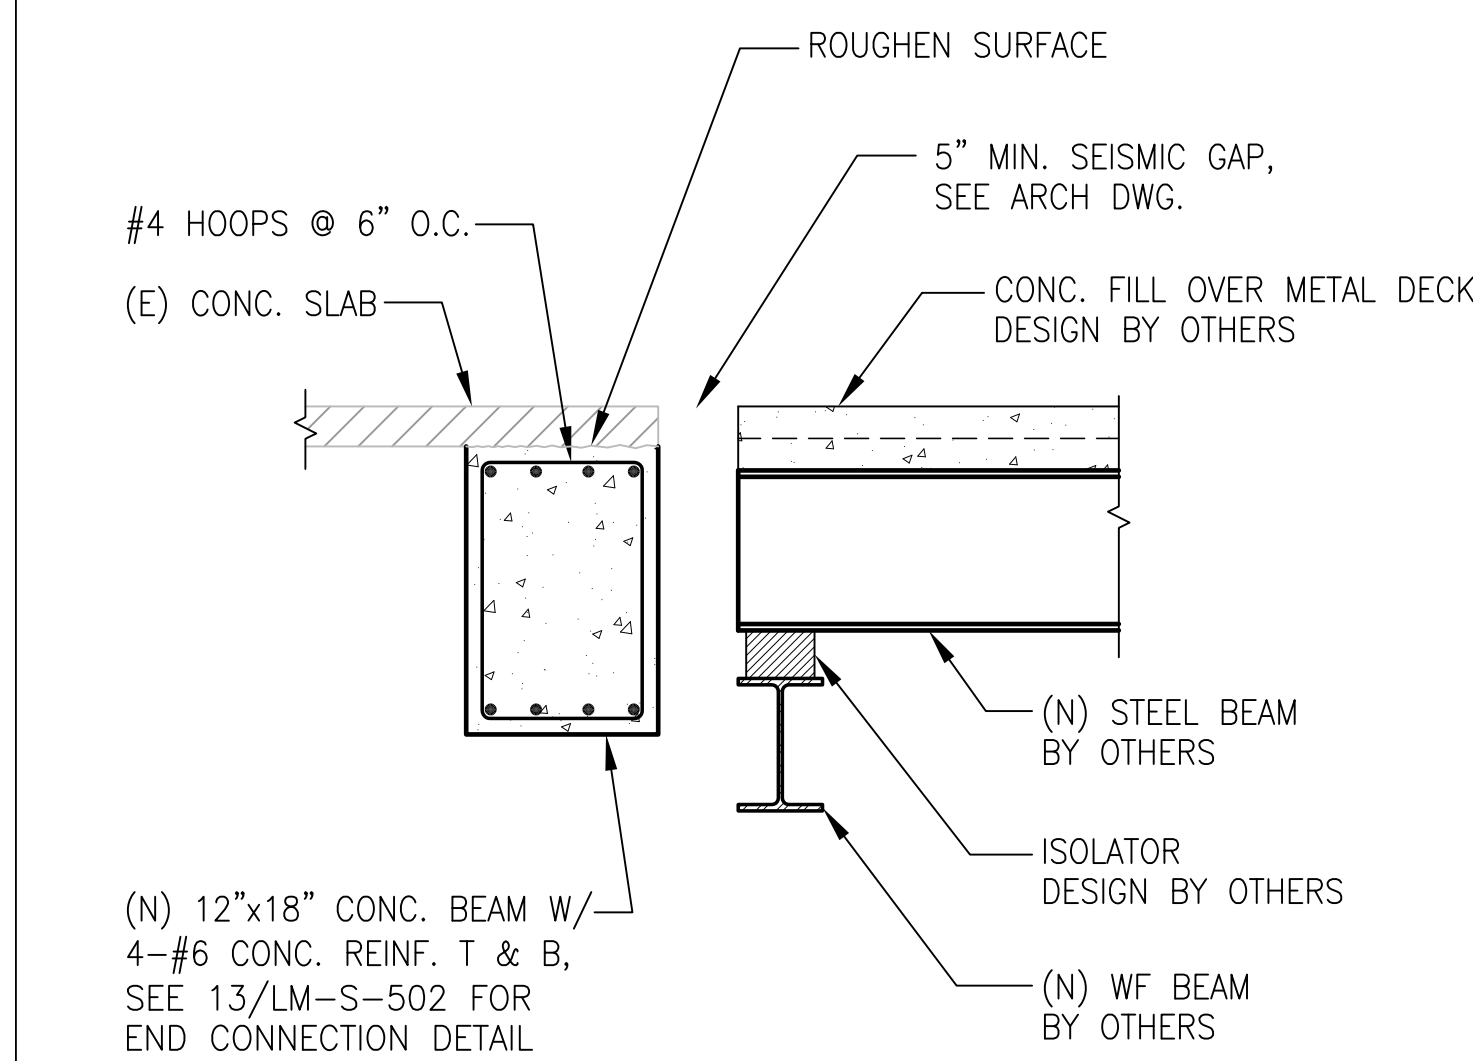

4 (N) CONCRETE BEAM
AT EDGE OF (N) BRIDGE
N.T.S.