




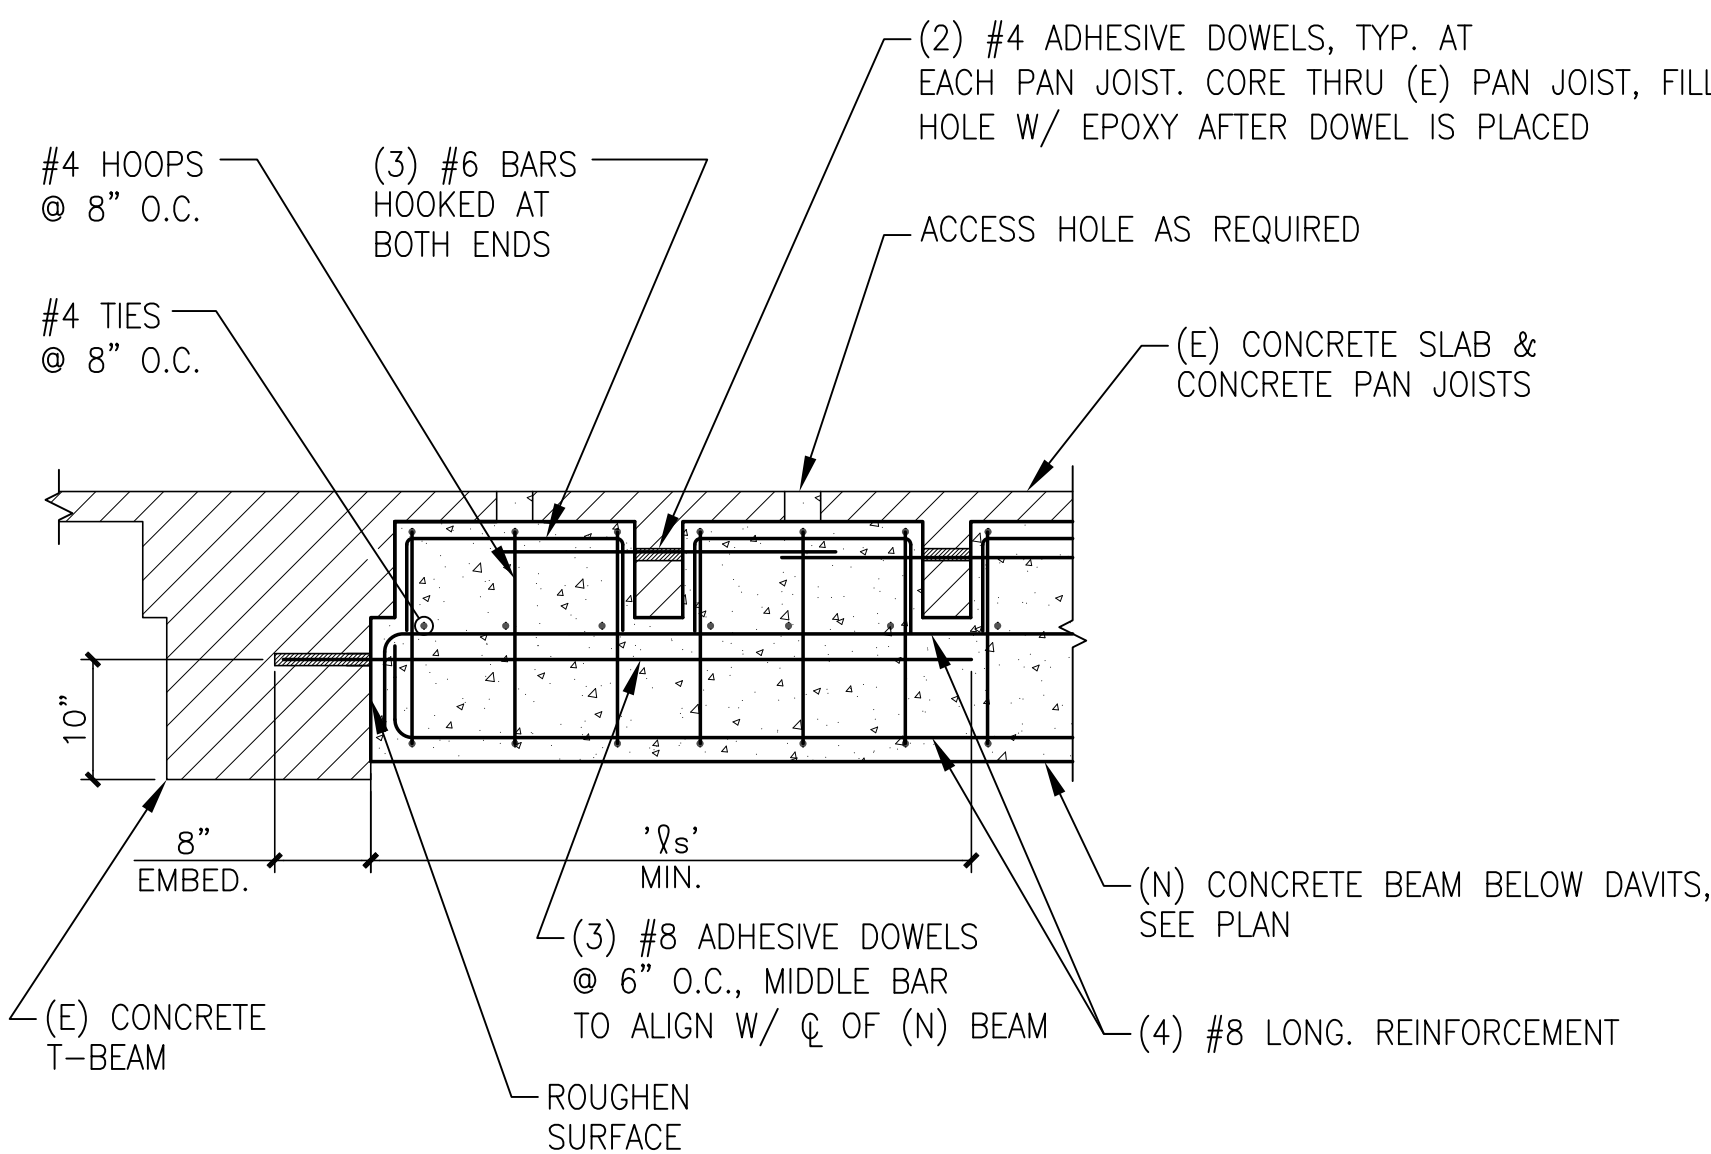


21 CONN. OF (N) CONC. BEAM TO (E) CONC. BEAM
N.T.S.

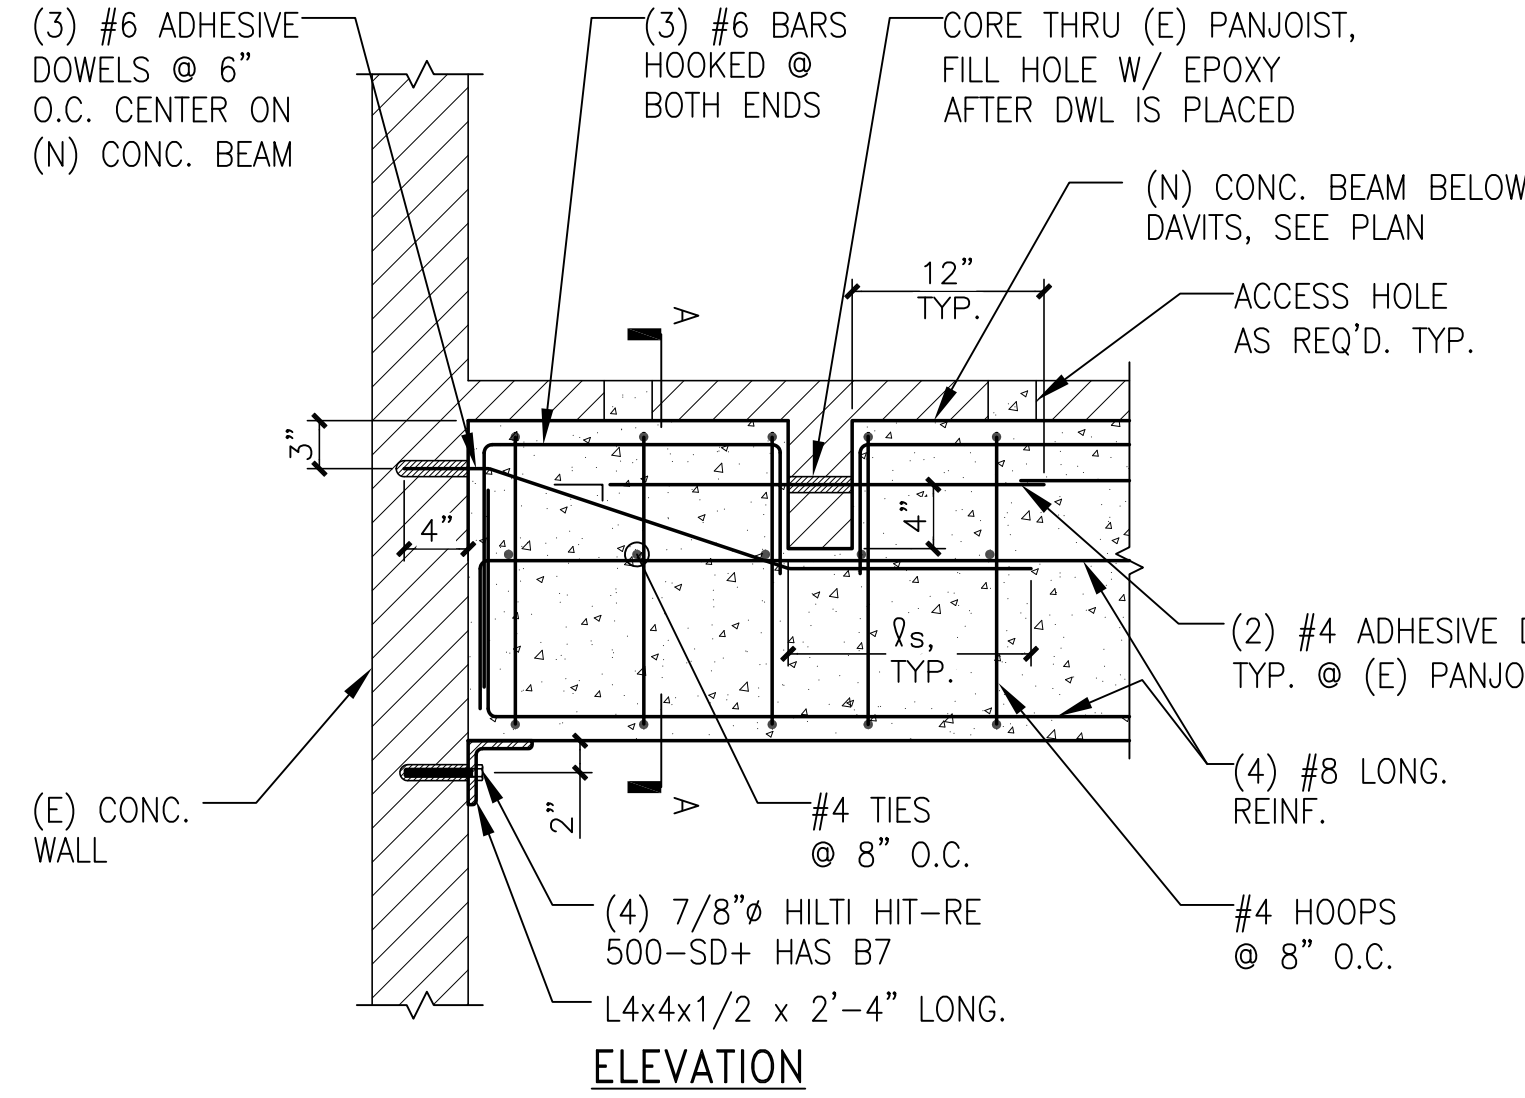



13 CONNECTION OF (N) CONC. BEAM TO (E) CONC. WALL
N.T.S.

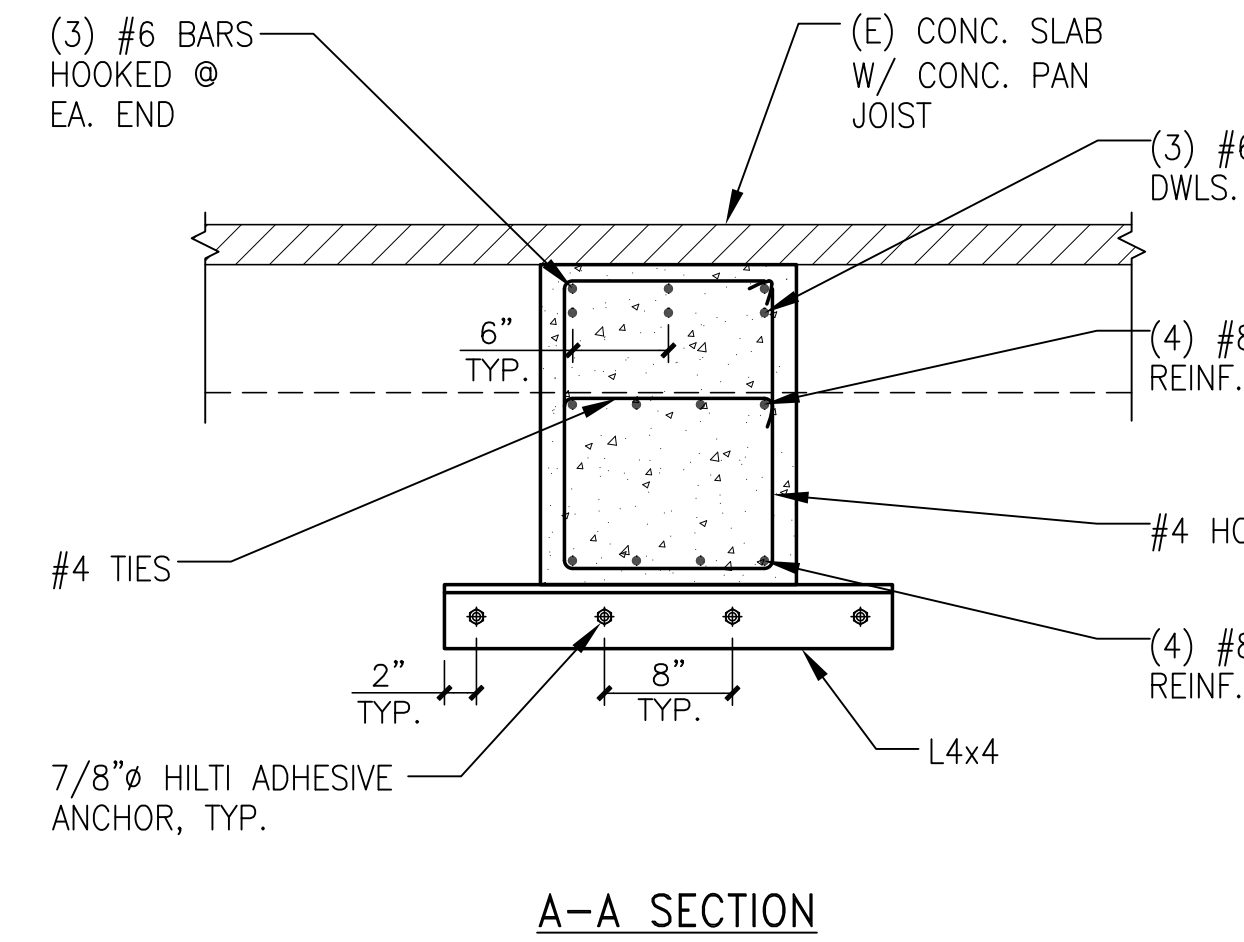


5 STRENGTHENING BELOW (N) ROOF TOP MECHANICAL UNITS
N.T.S.

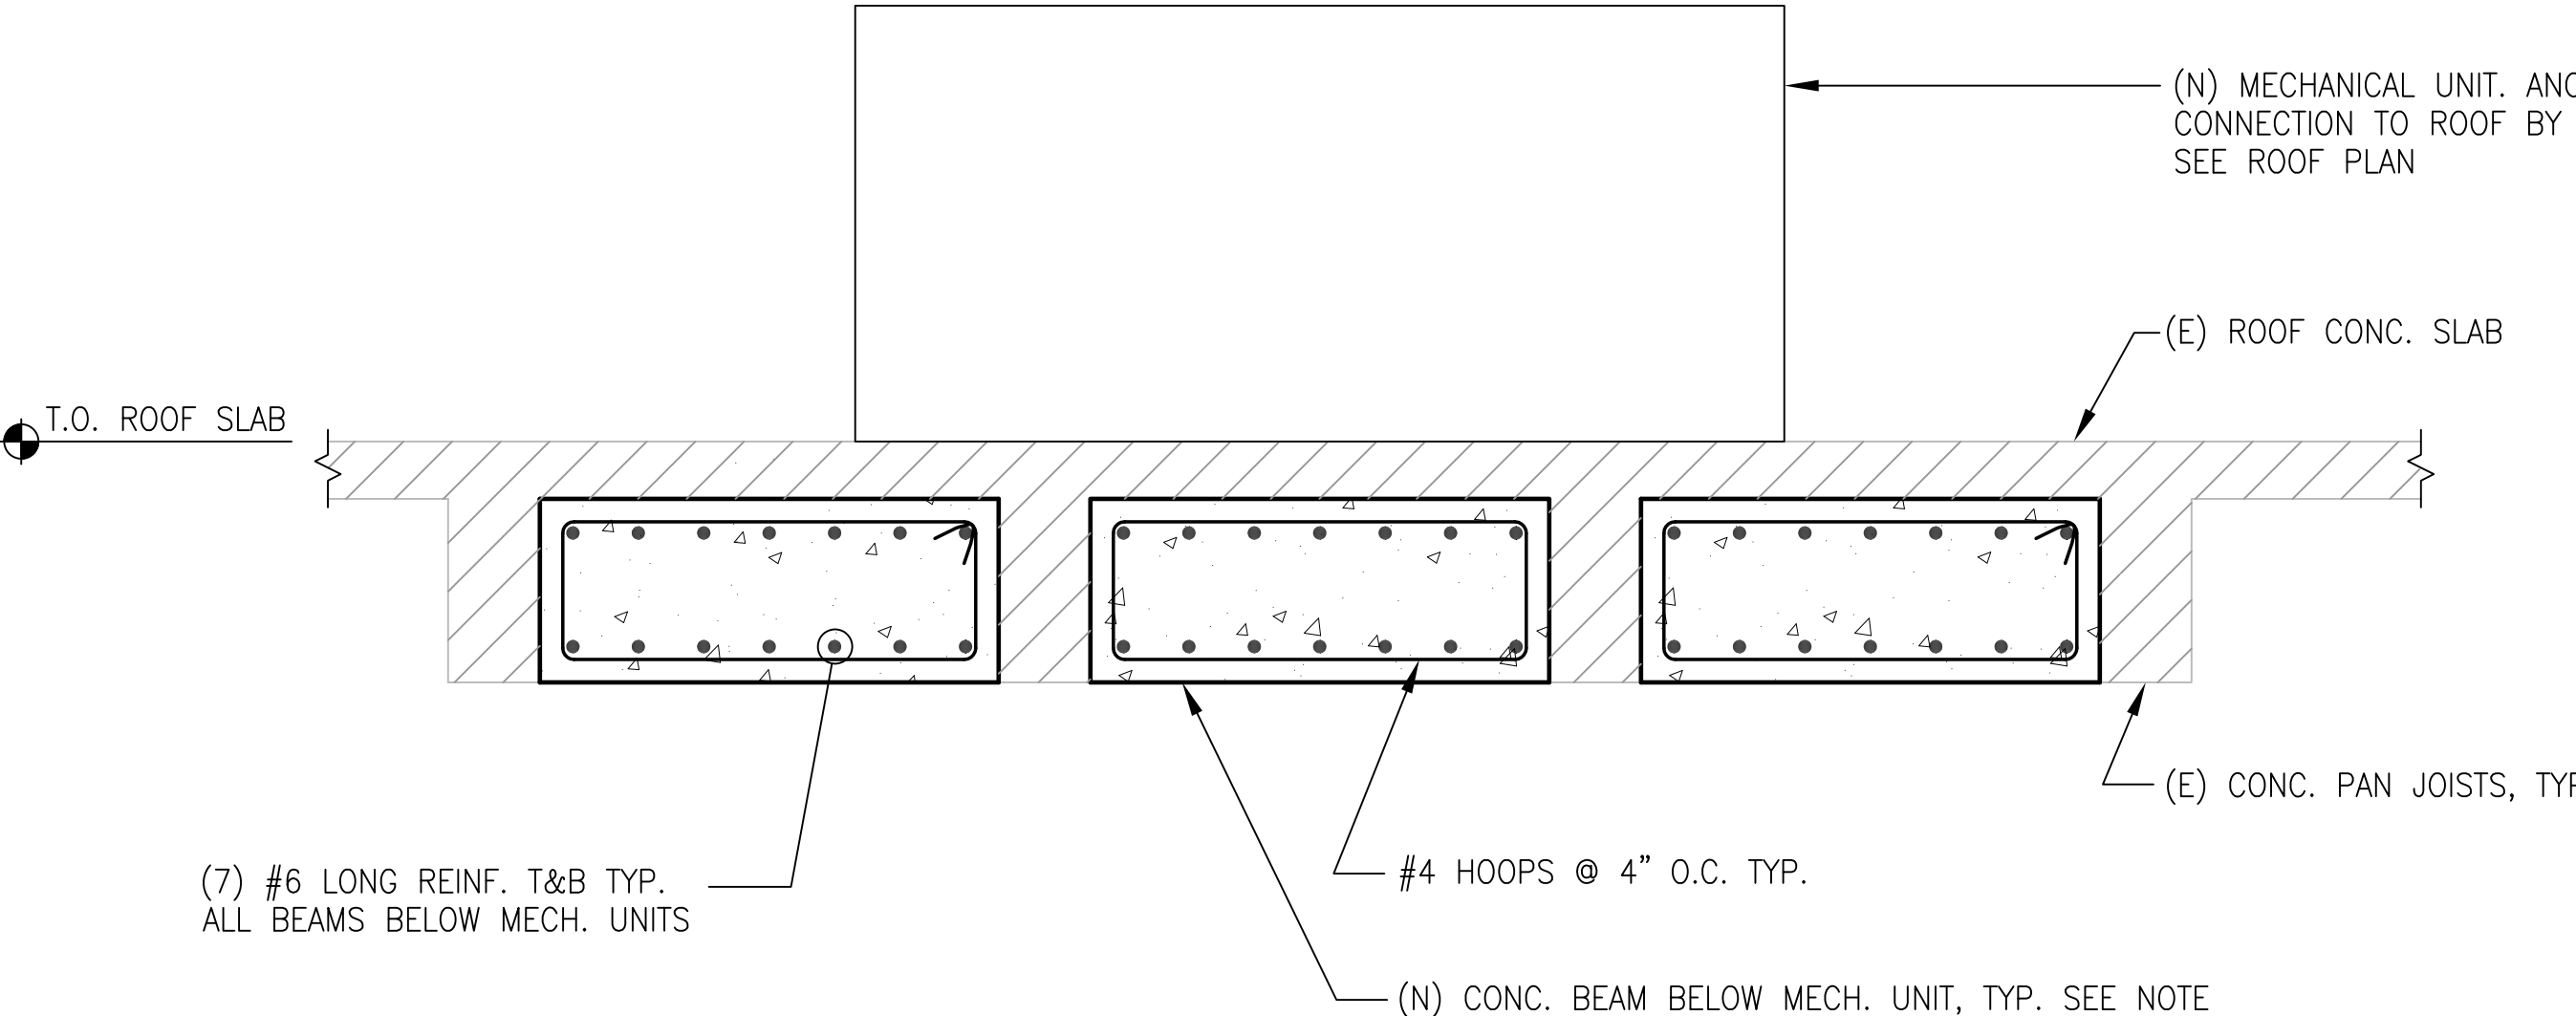


NOTE:
REFER TO DETAILS 13/LM-S-502 AND 16/LM-S-502 FOR CONNECTION DETAIL TO (E) CONCRETE BEAMS OR WALLS

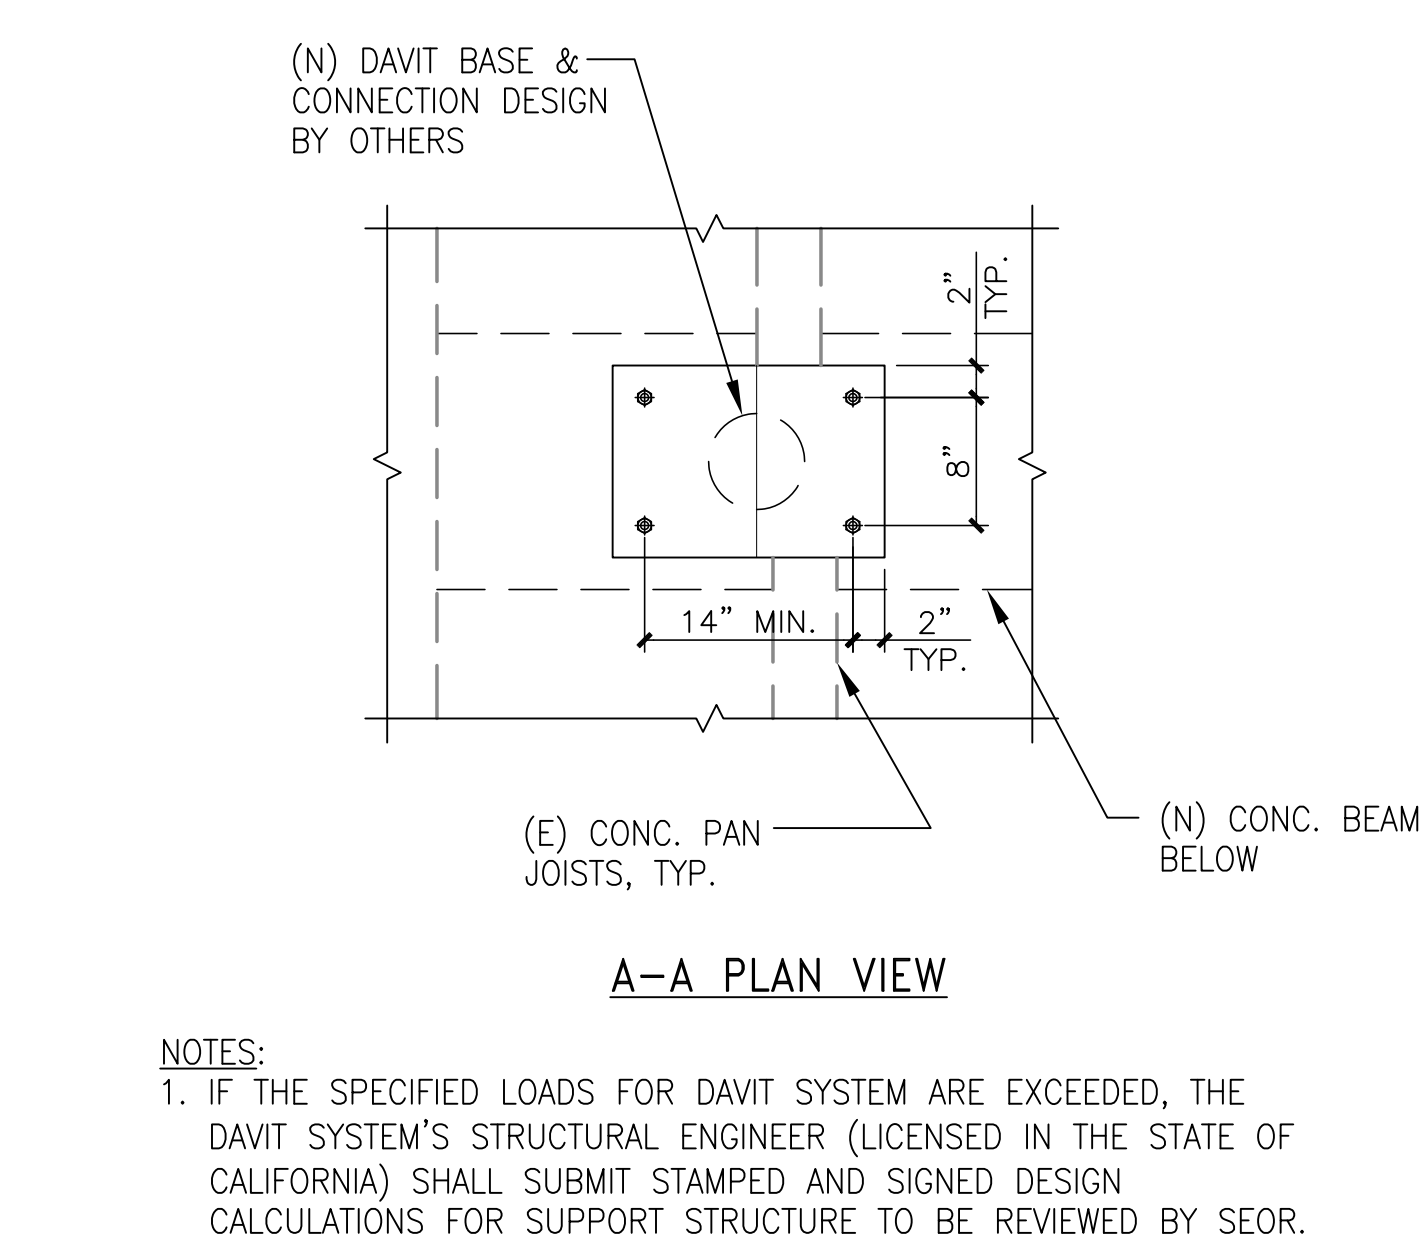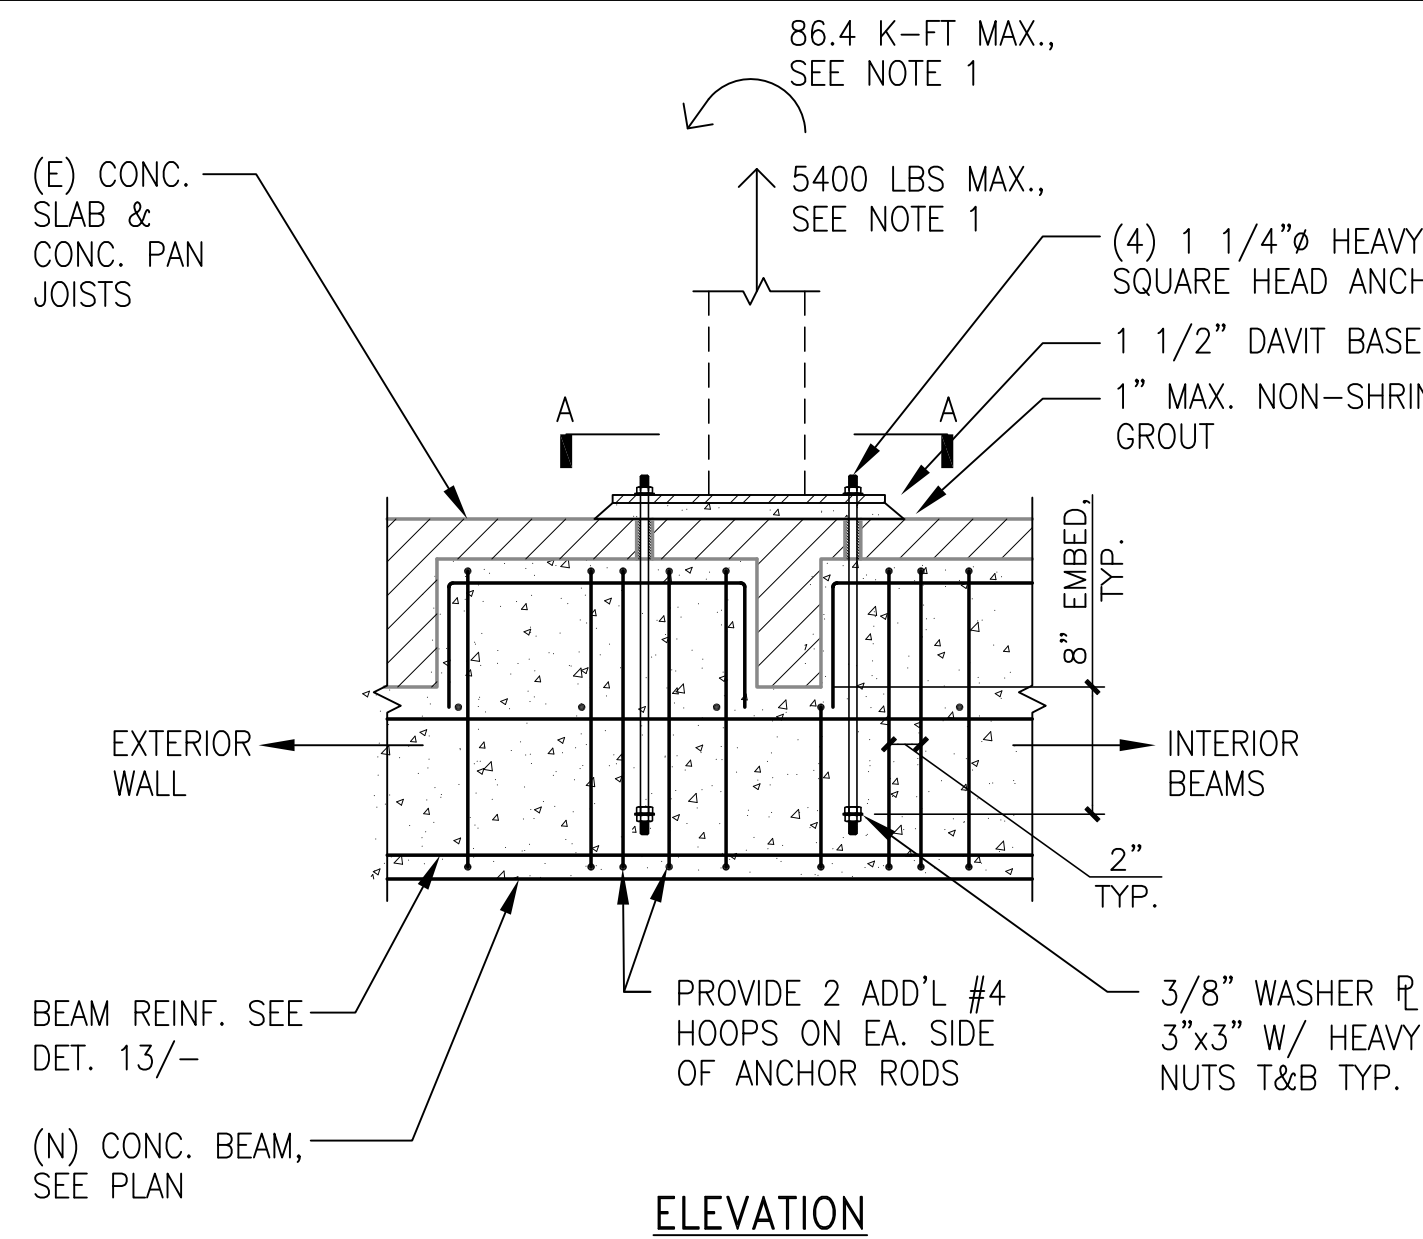


15 BASE PLATE FOR DAVITS OVER (N) CONCRETE BEAM
N.T.S.

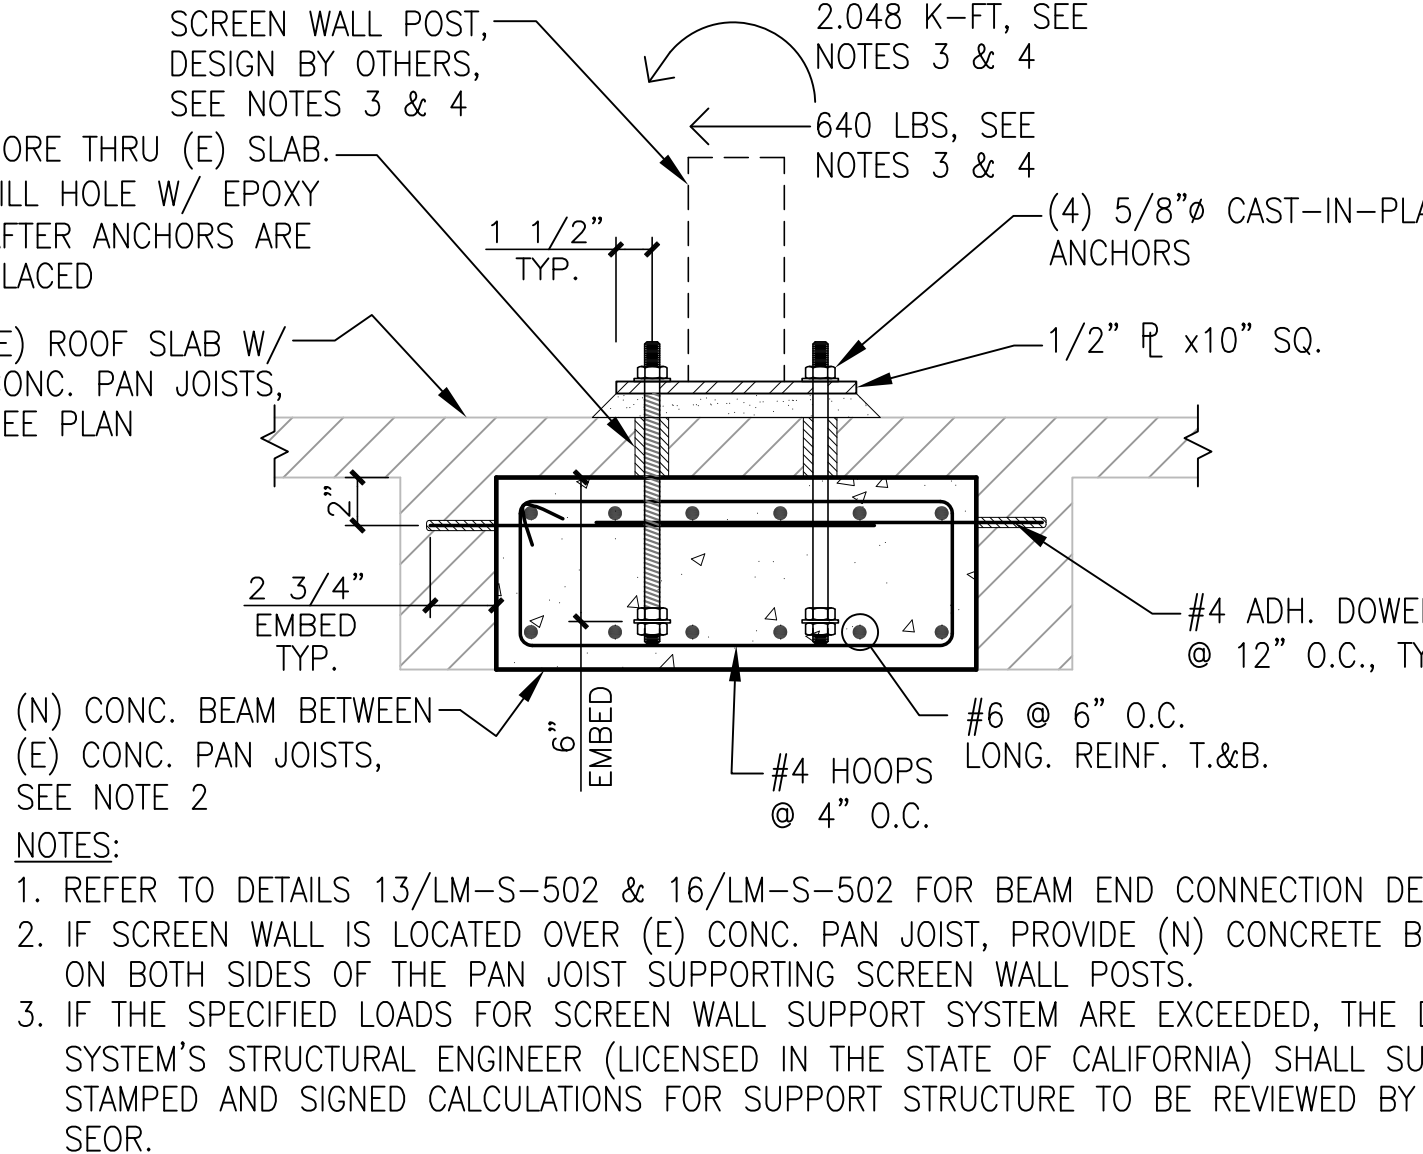


16 BASE PLATE FOR SCREEN WALL POSTS
N.T.S.

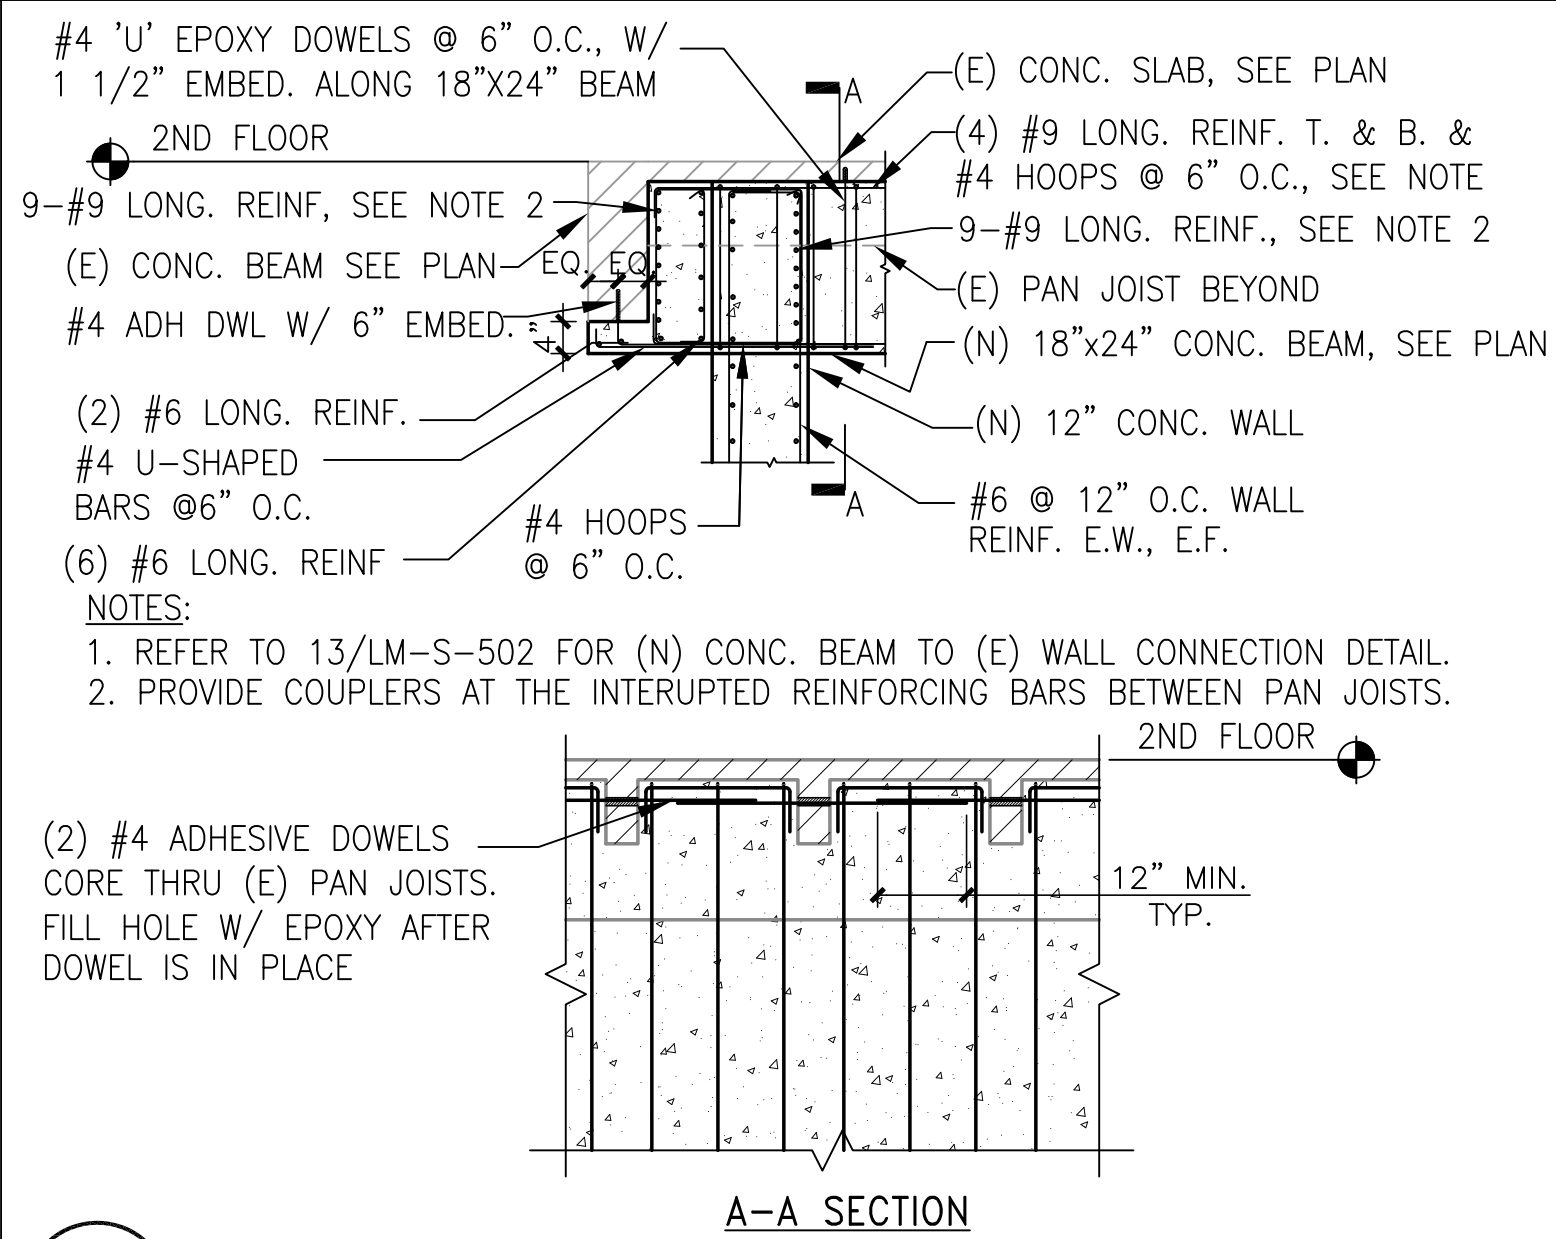


10 (N) ELEVATOR EAST WALL @ 2ND FLOOR
N.T.S.

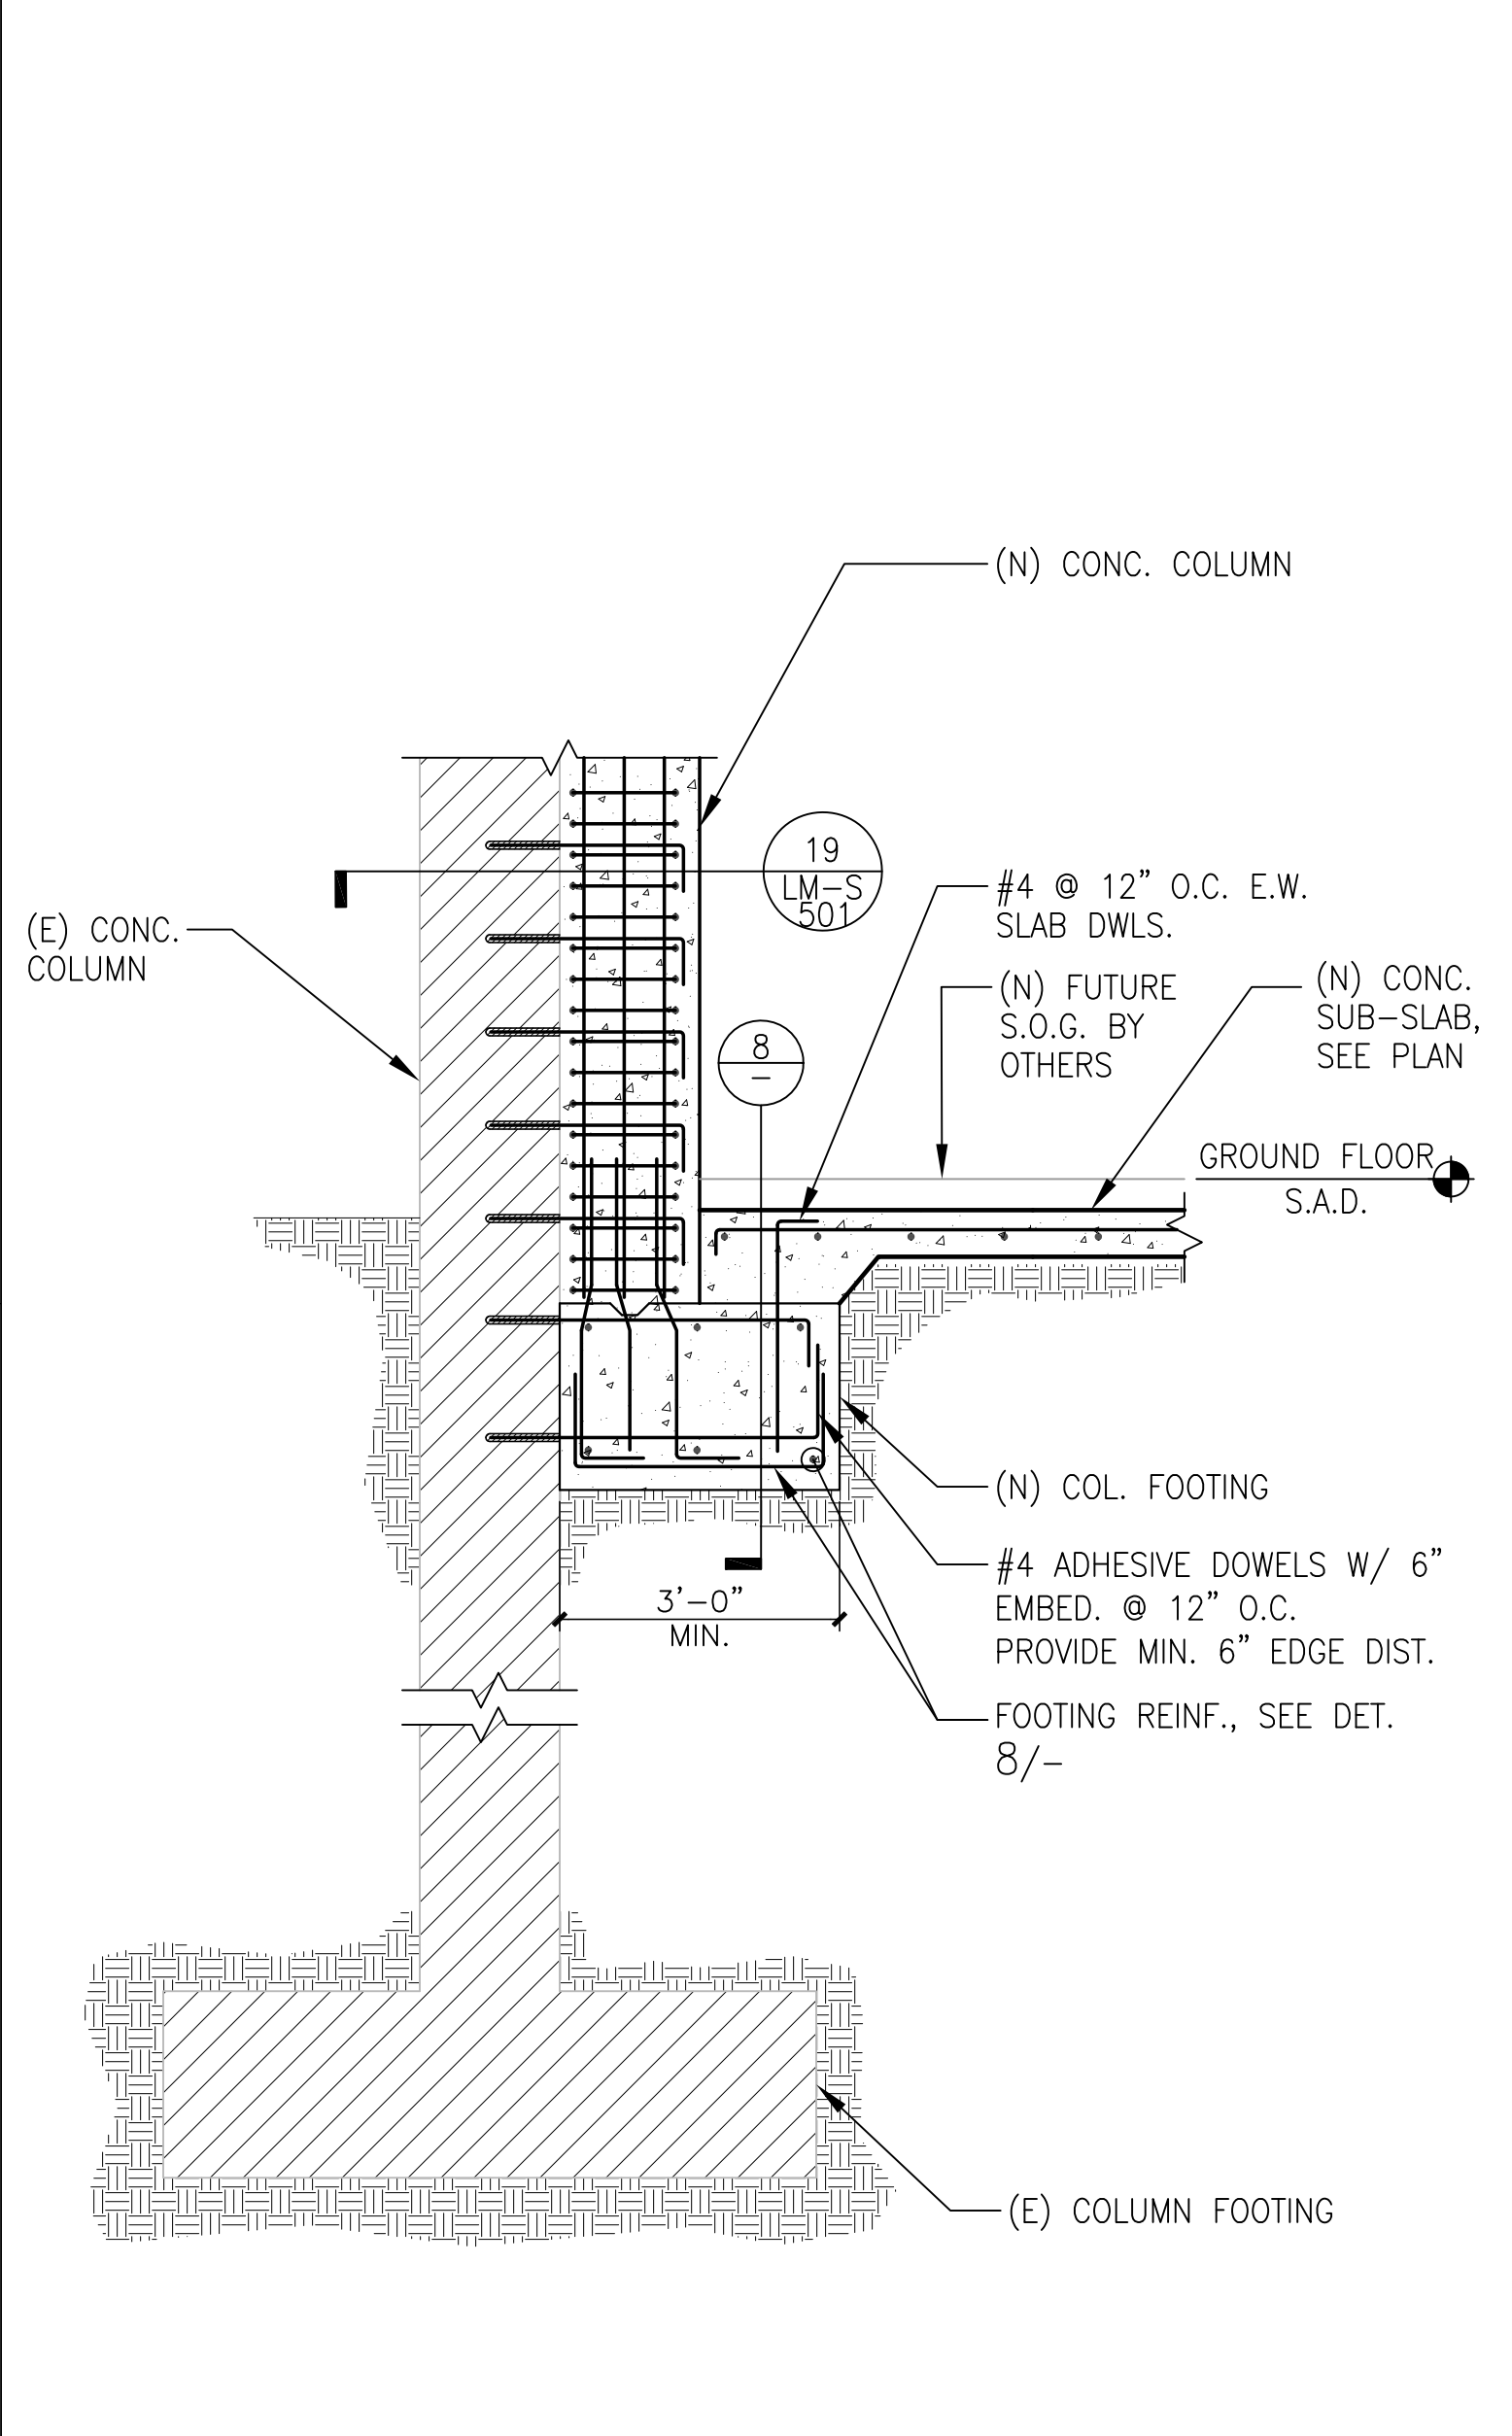


12 (N) CONC. COLUMN ADJACENT (E) COLUMN
N.T.S.

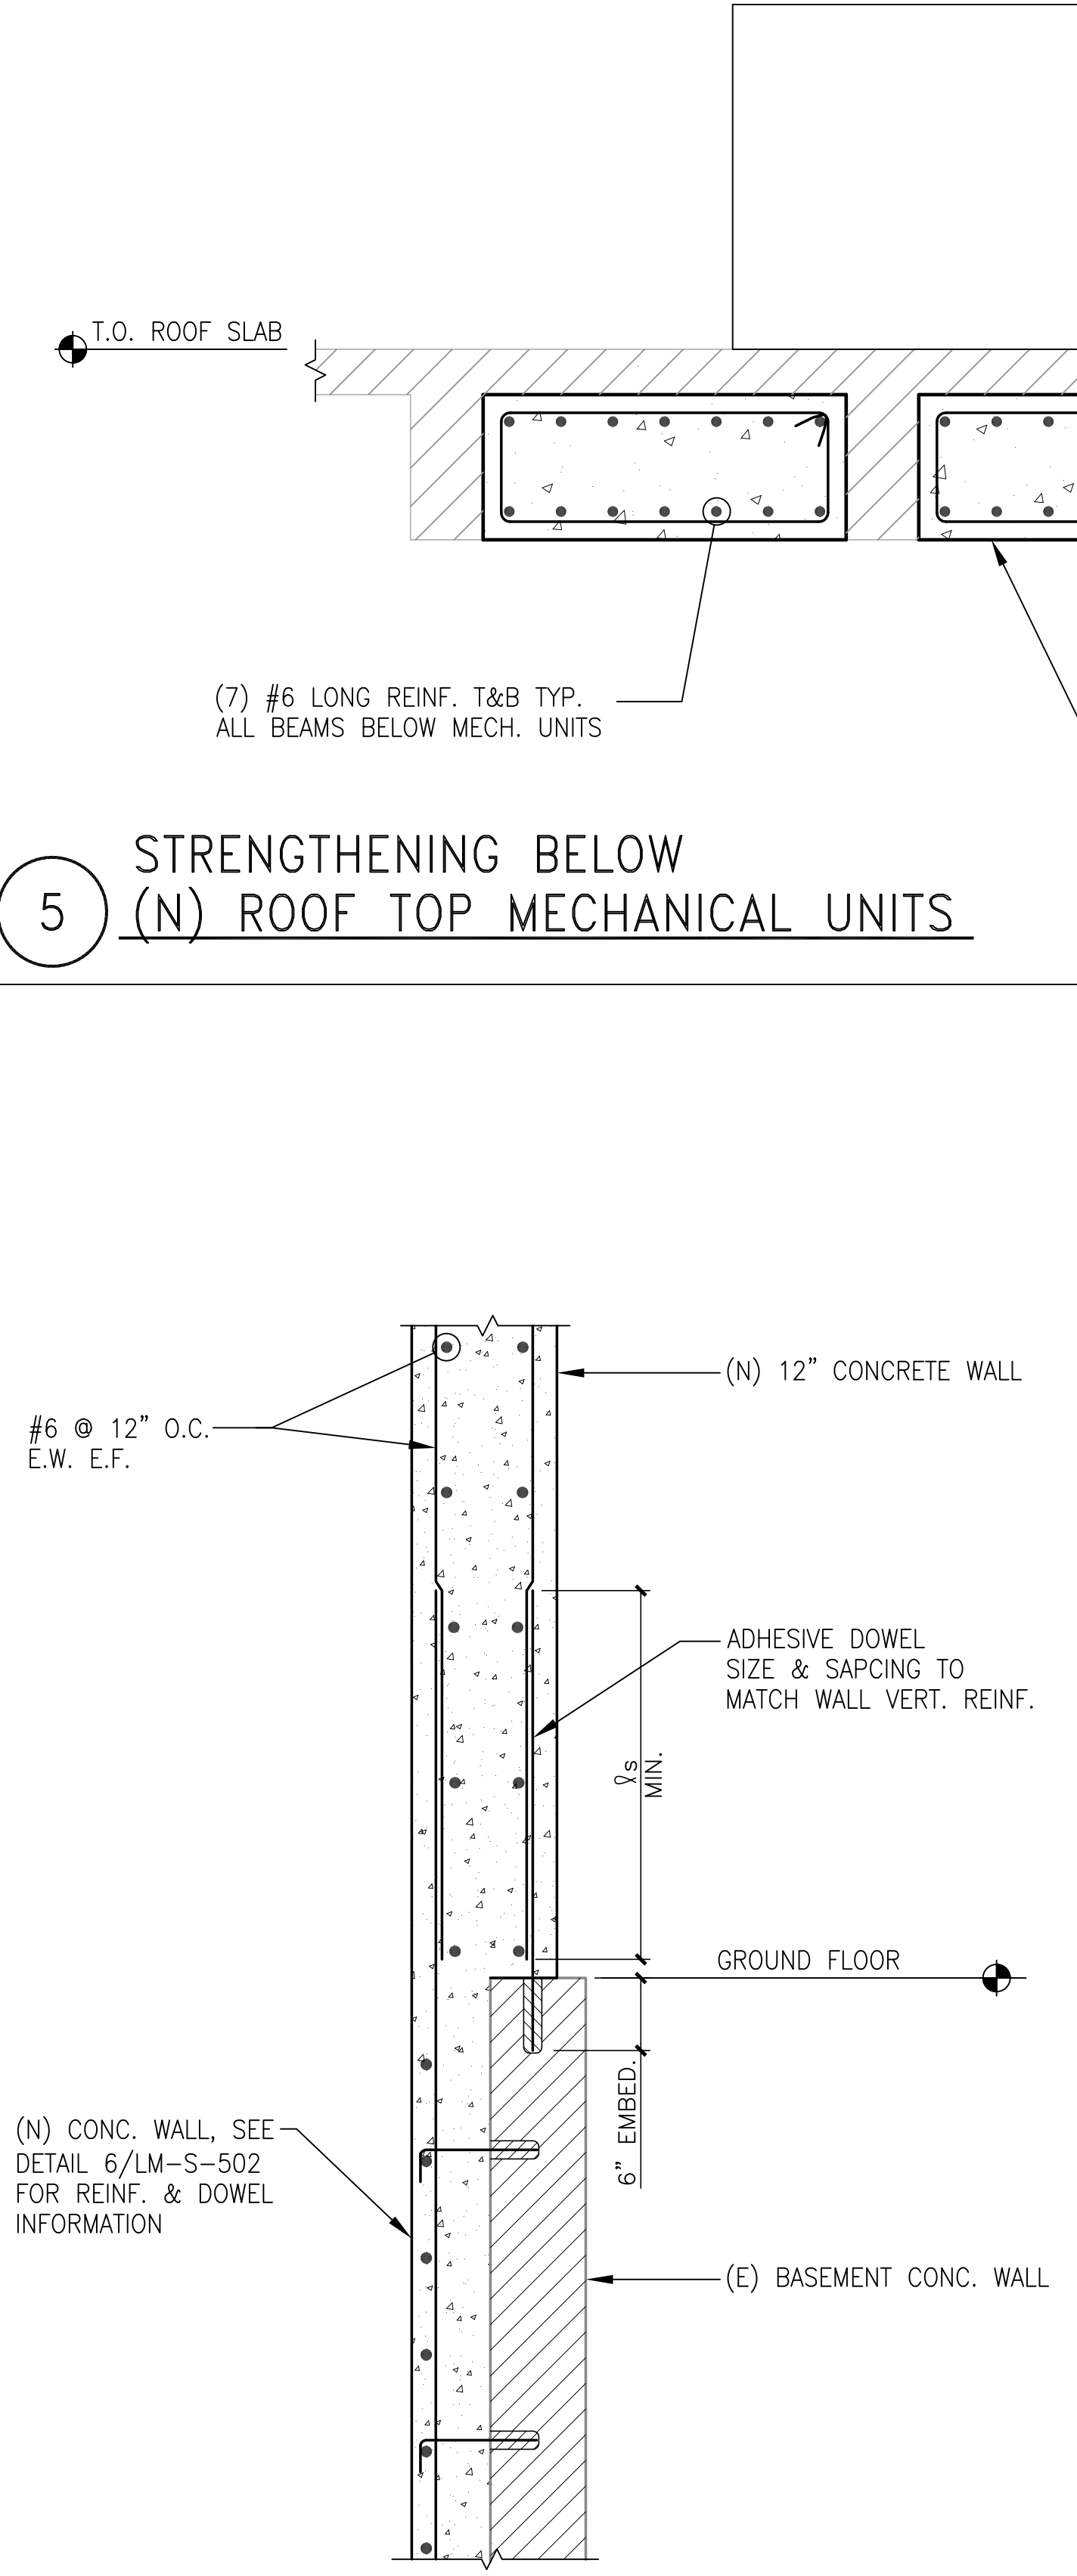


7 (N) ELEVATOR WEST WALL @ GROUND LEVEL
N.T.S.

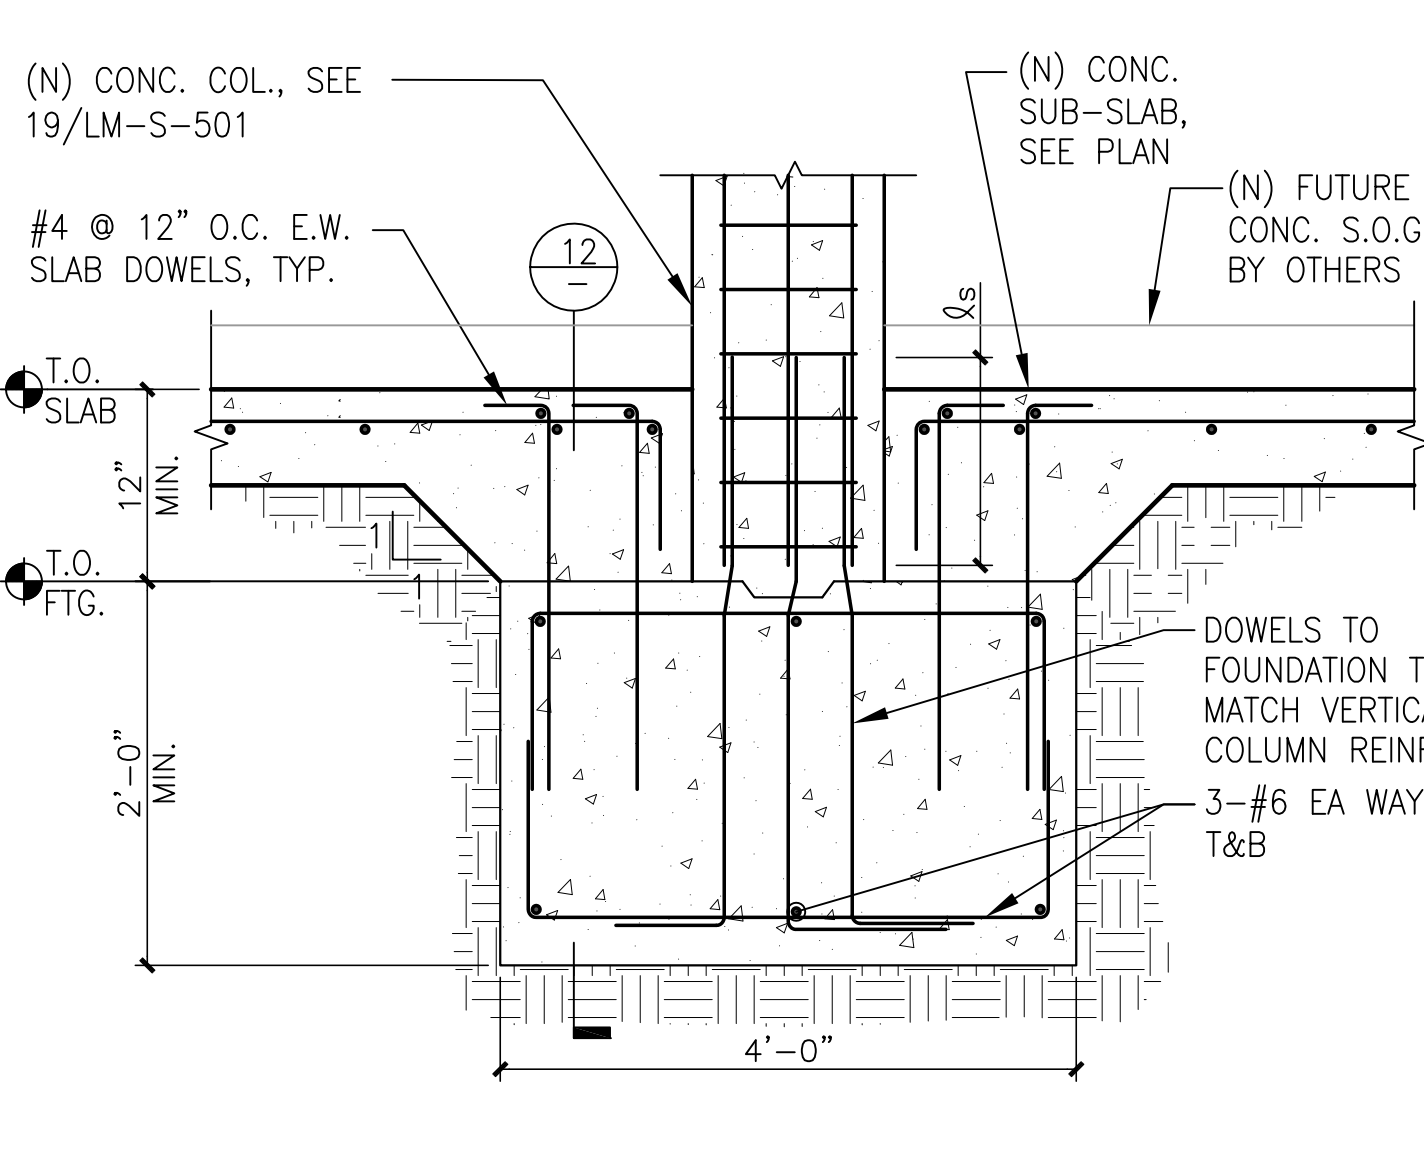

8 CONCRETE COL. & FTG DETAIL
N.T.S.

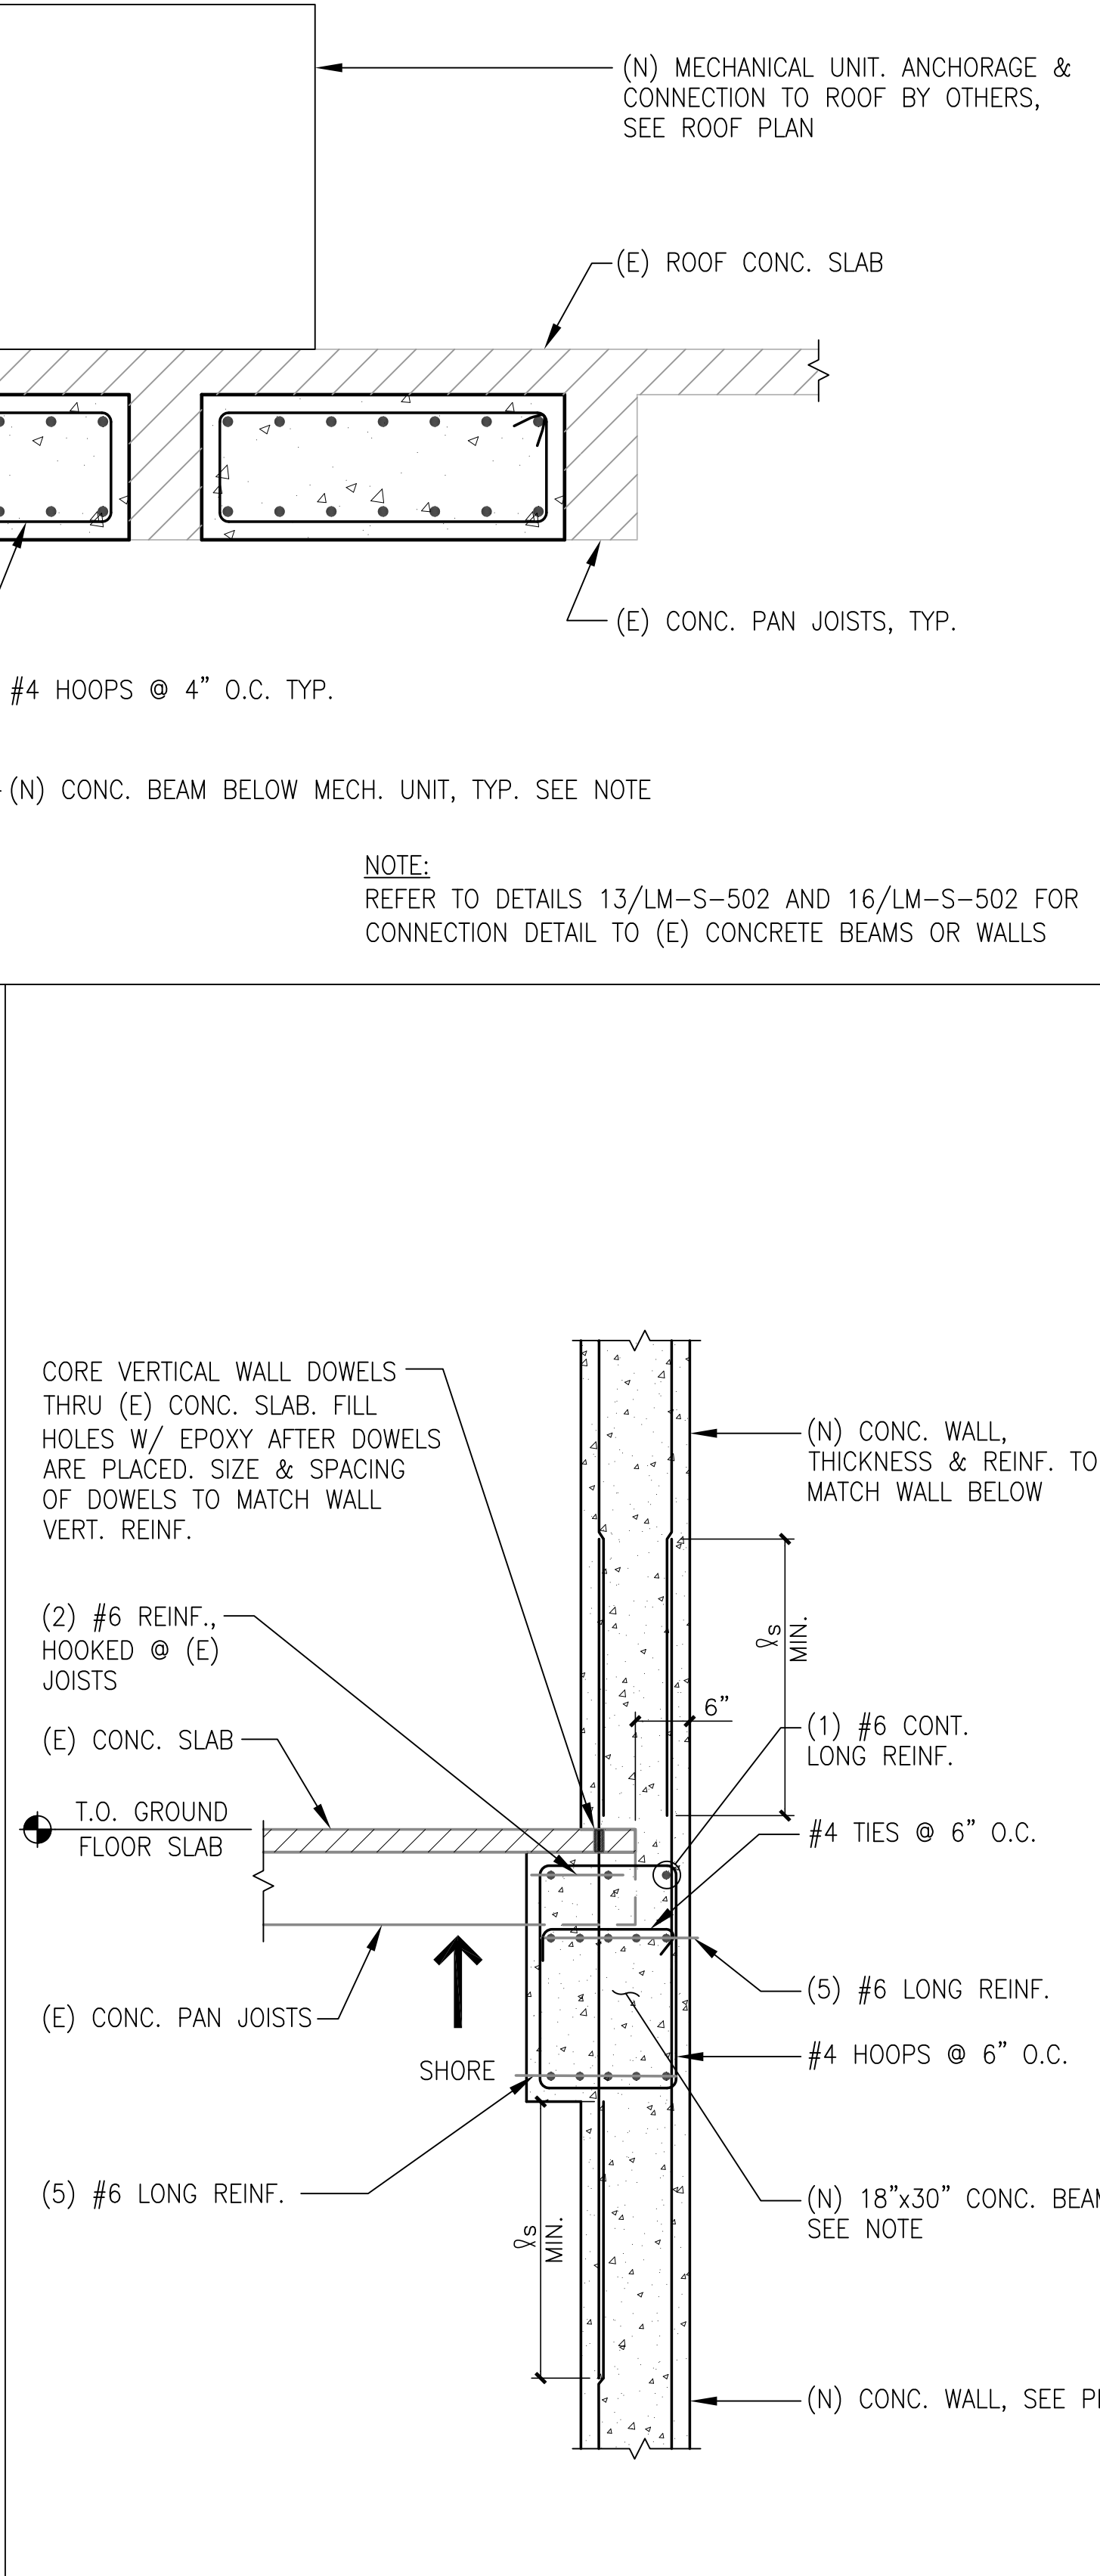

3 (N) ELEVATOR NORTH WALL @ GROUND FLOOR LEVEL
N.T.S.

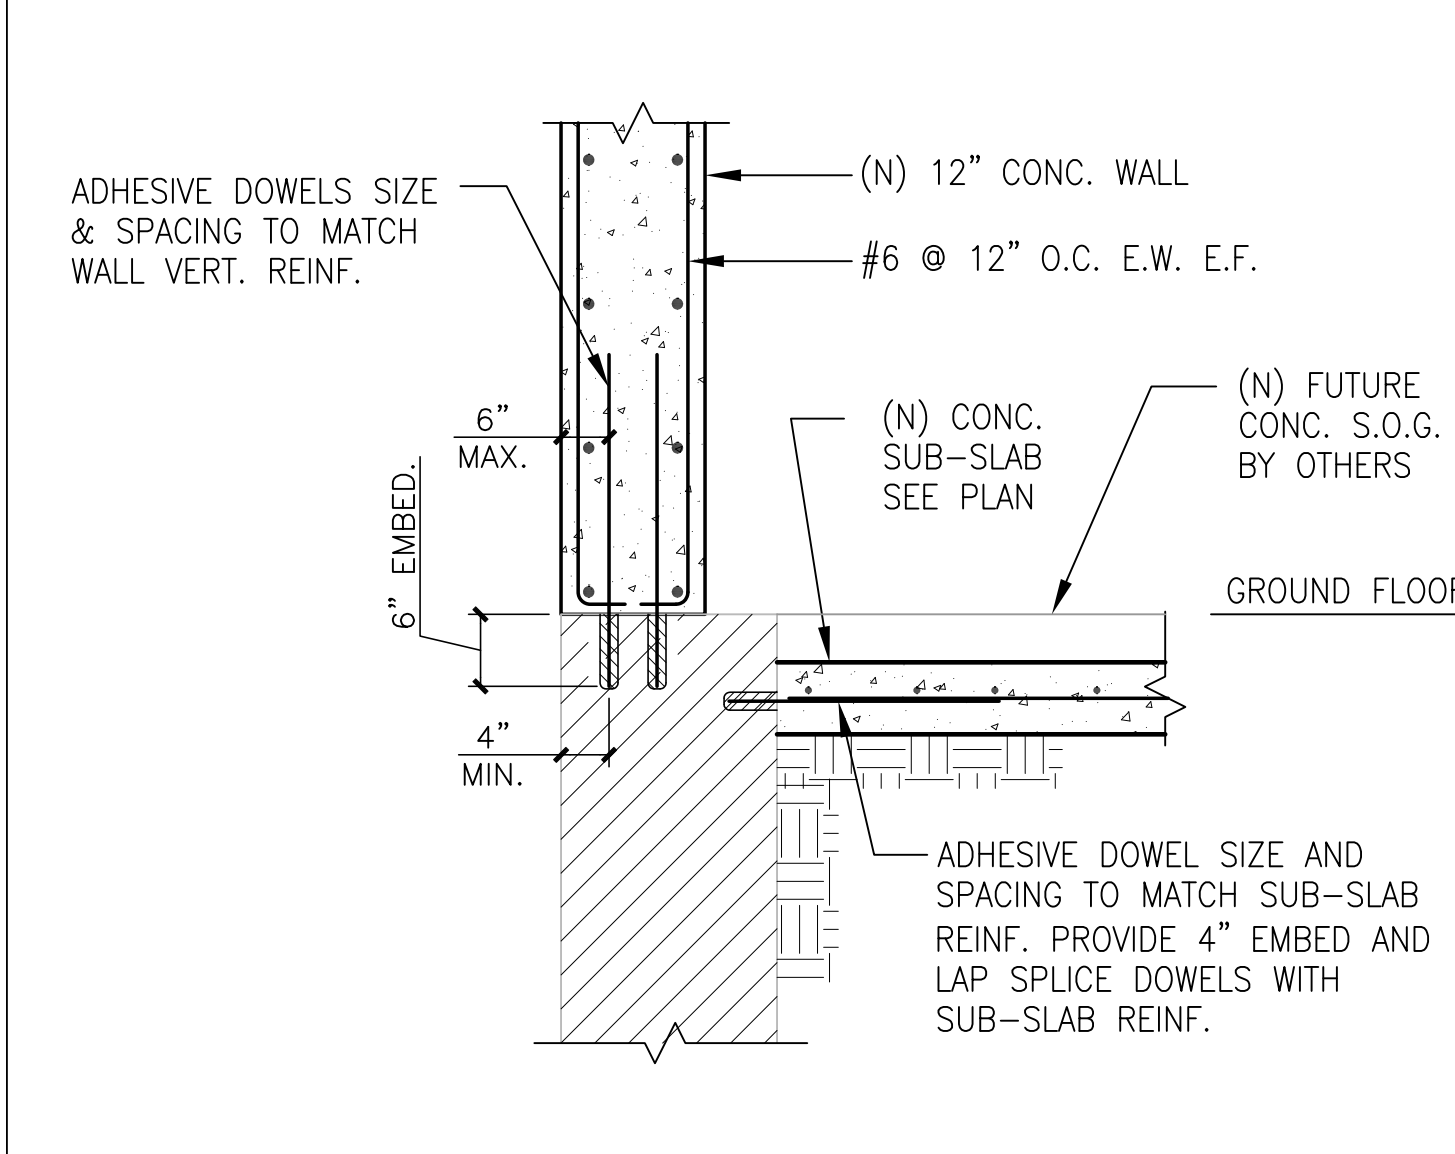

4 (N) ELEVATOR SOUTH WALL @ GROUND FLOOR
N.T.S.

22 NOT USED

24 NOT USED


REVISION	DATE	DESCRIPTION
01	06/07/2015	Revised
02	06/04/2015	Revised
03	10/01/2015	Revised
04	10/01/2015	Revised
05	02/27/2016	Revised



howard laks architects
1545 wealth street
santa monica, ca 90401
voice : 310-393-4465
fax : 310-393-2230

CONSULTANTS

CELA S. HENRY, ARCHITECT
1000 S. GILBERT AVE.
SUITE 200
GARDENA, CALIFORNIA 90248
TEL: 310.323.9705
FAX: 310.323.9705

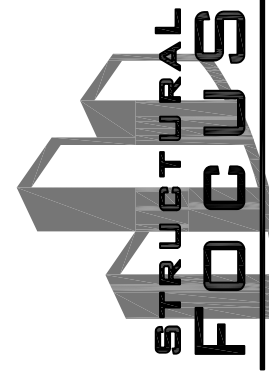

710 WILSHIRE BOULEVARD
MIXED-USE HOTEL PROJECT
SANTA MONICA - CALIFORNIA, 90401
CONCRETE DETAILS

PRELIMINARY & NOT FOR CONSTRUCTION

DRAWN
CHECKED
APPROVED
SCALE
SHEET
AS NOTED
LM-S-503

DATE
JUNE 25, 2013
PROJECT NUMBER
10129