




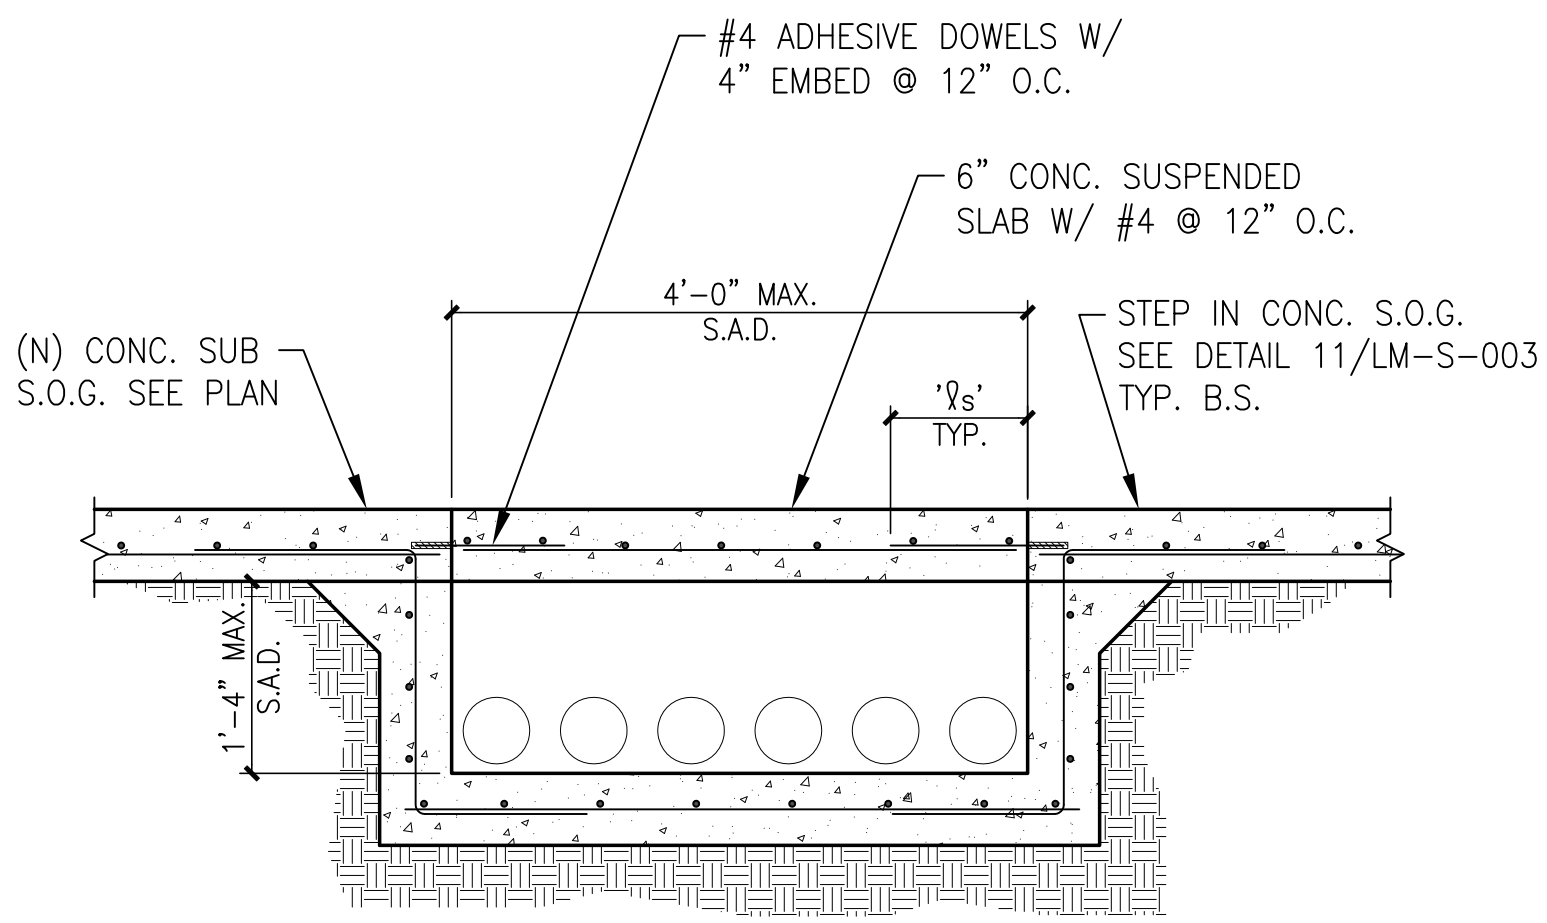


13 CONCRETE TRENCH DETAIL
N.T.S.

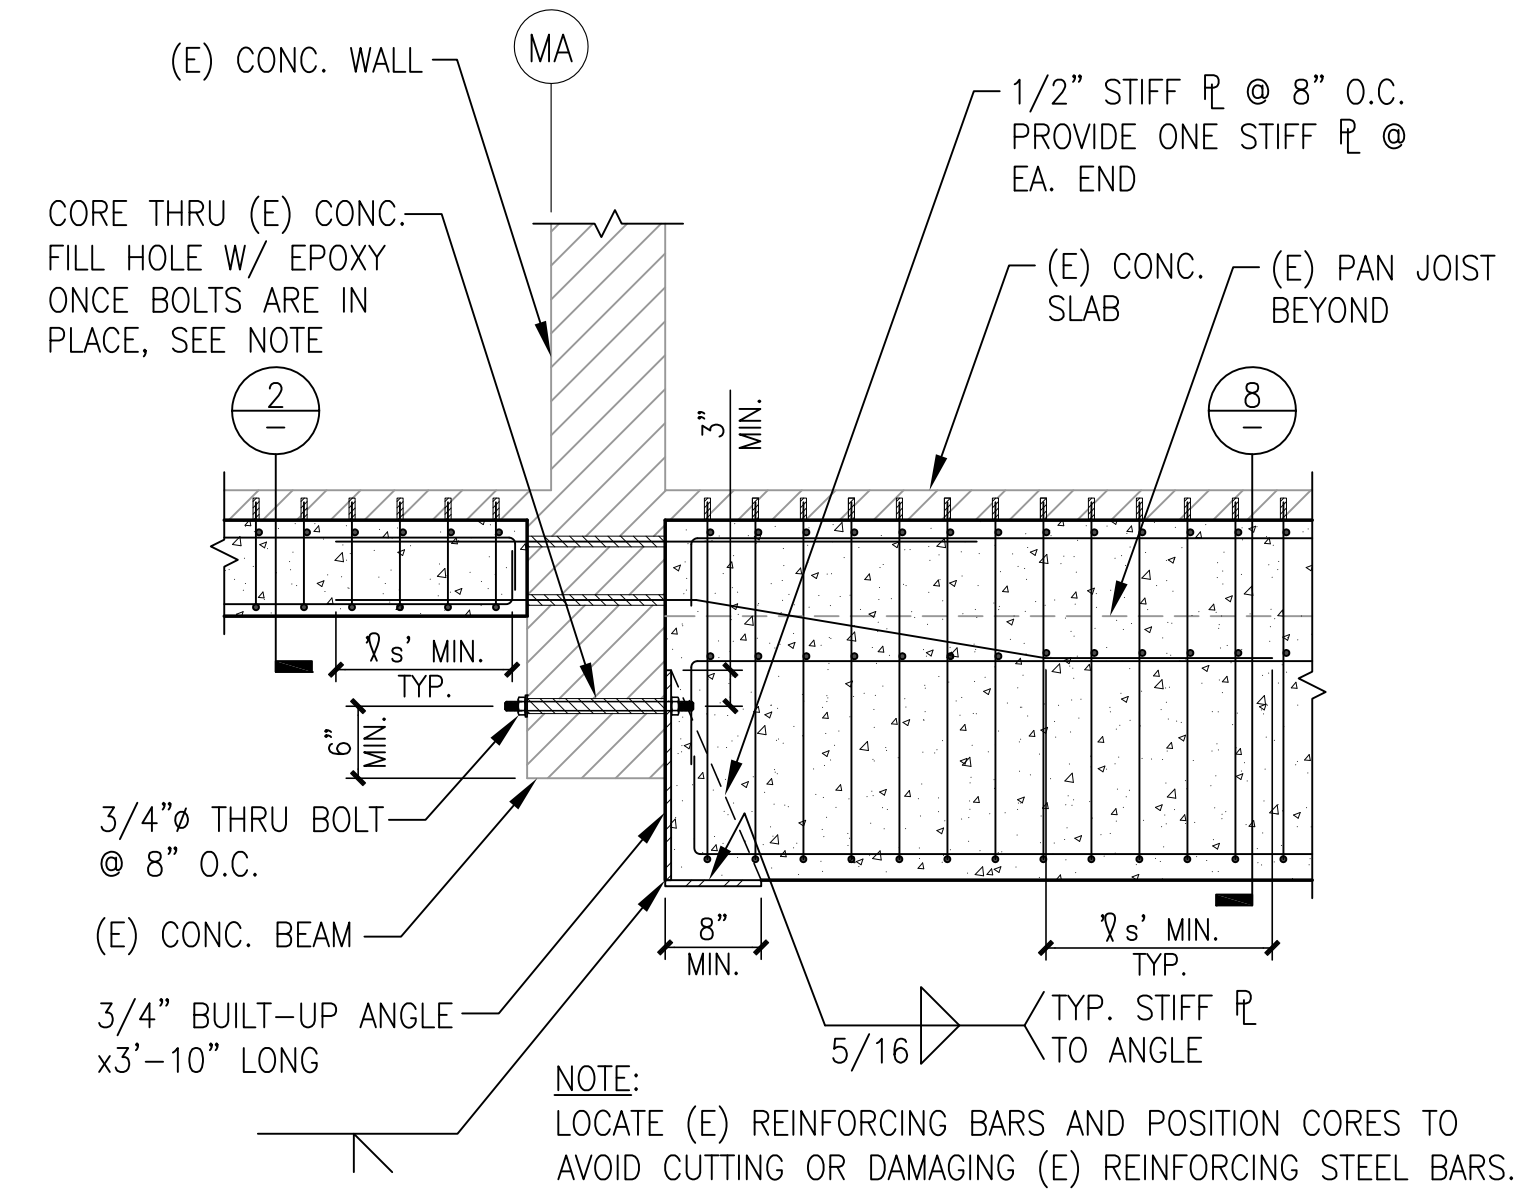


9 (N) INFILL BEAMS @ (E) CONC. BEAM
N.T.S.

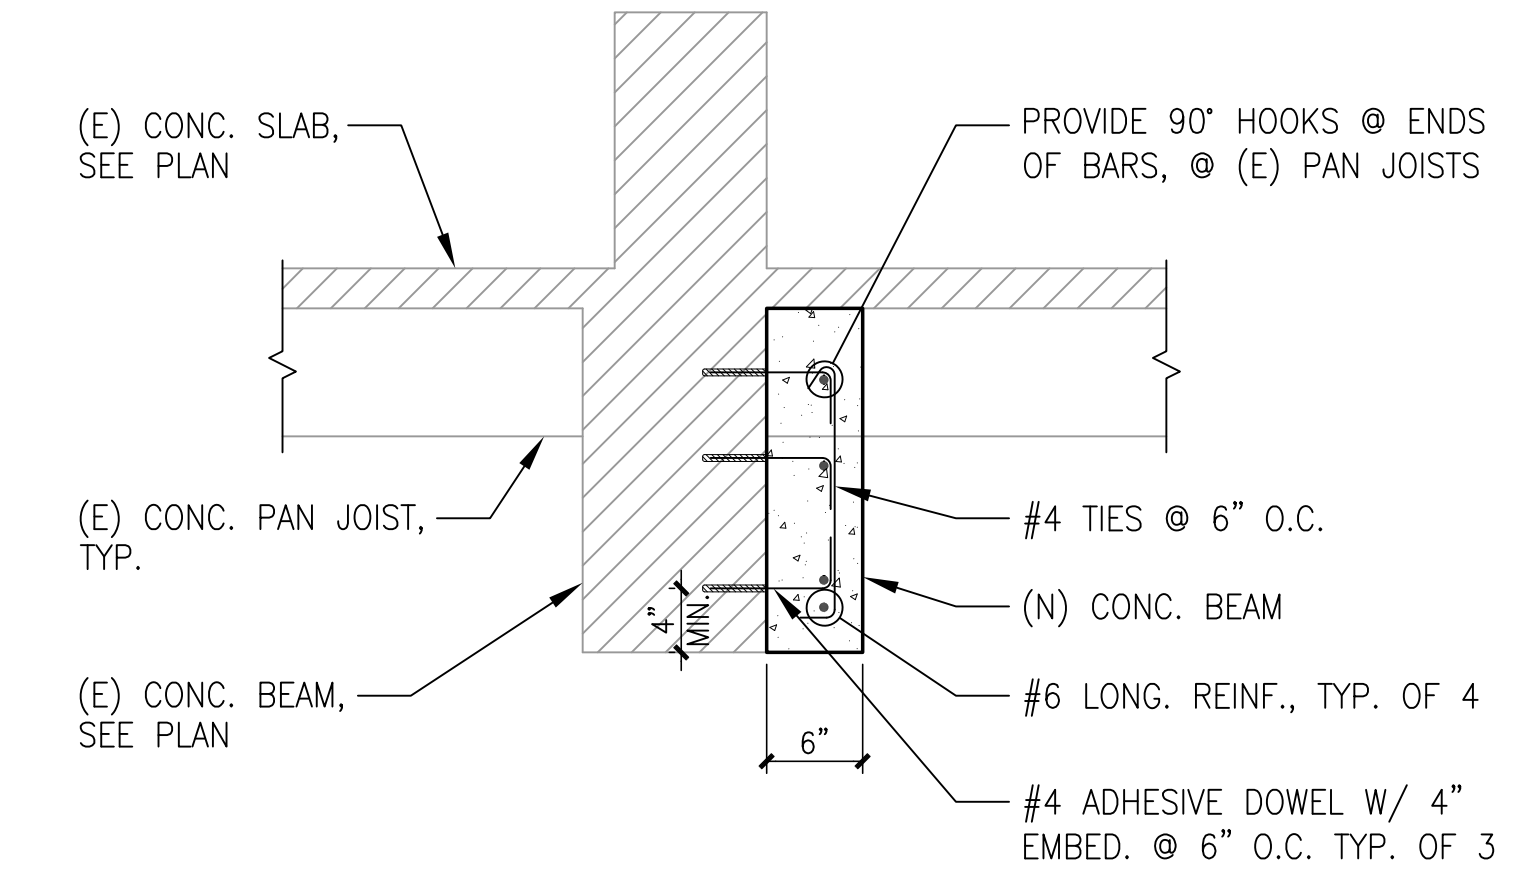


5 WIDENED (E) CONC. BEAM
1"=1'-0"

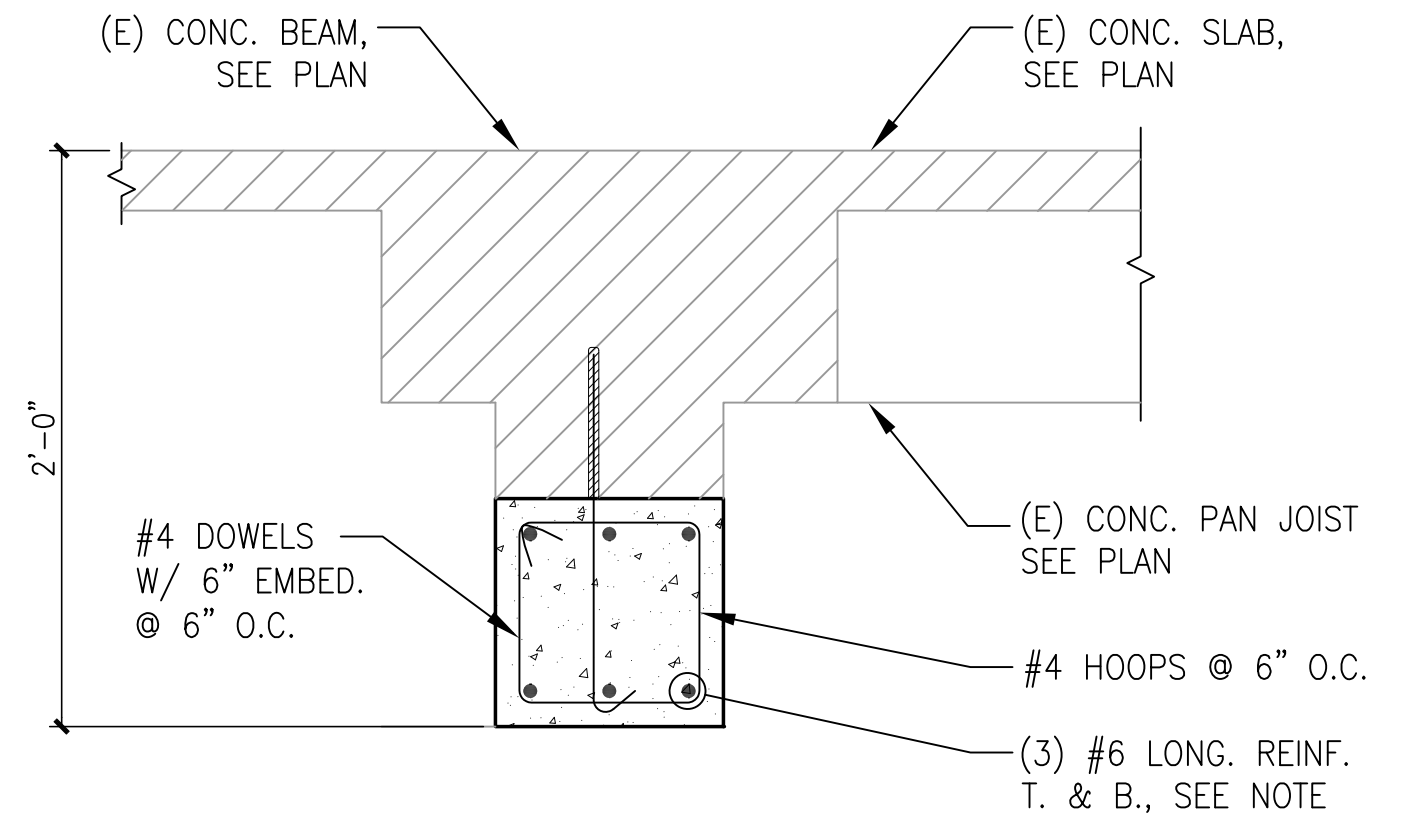


1 (N) CONCRETE BEAM
BELOW (E) BEAM
1 1/2"=1'-0"

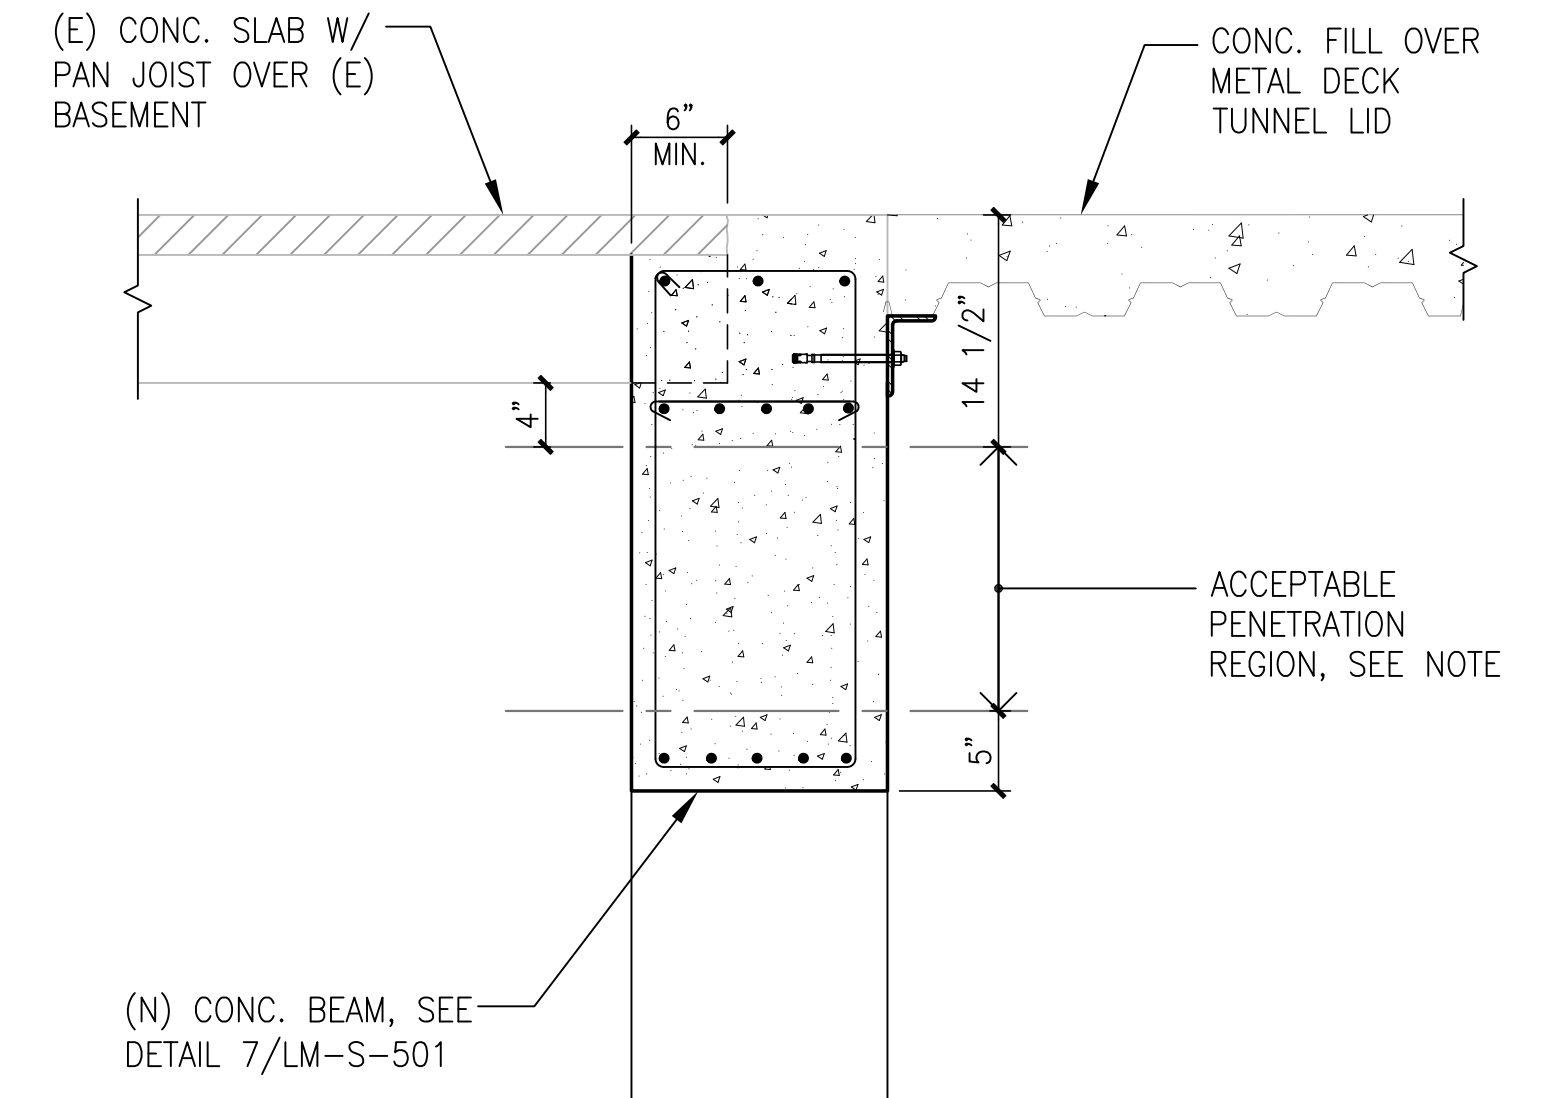


10 DETAIL @ STEP IN WALL LENGTH
1"=1'-0"

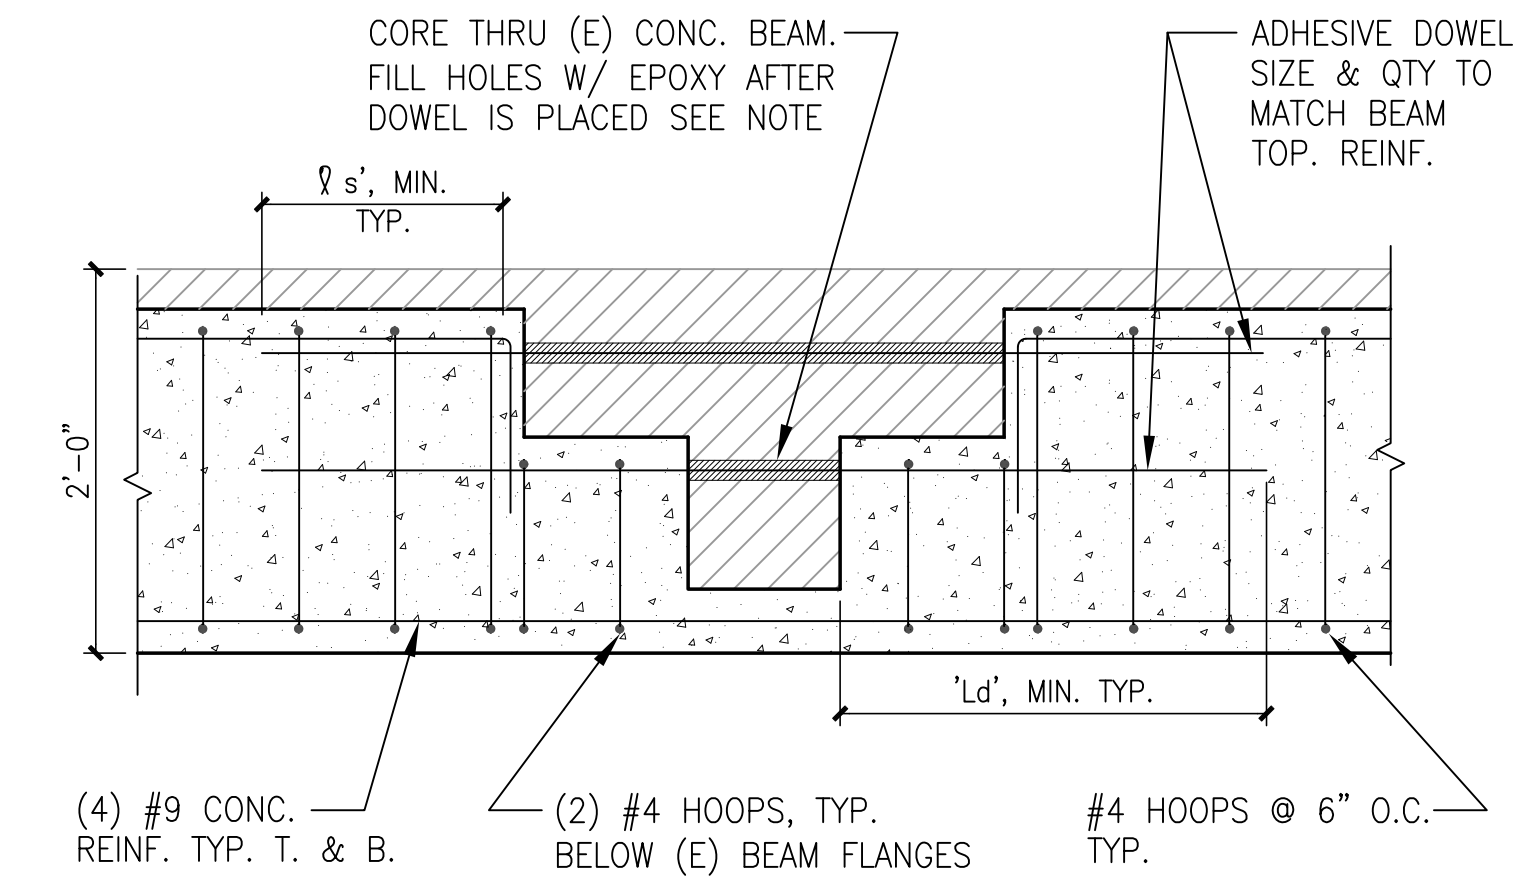


6 (N) CONC. BEAM @ (E) CONC. BEAM
1"=1'-0"

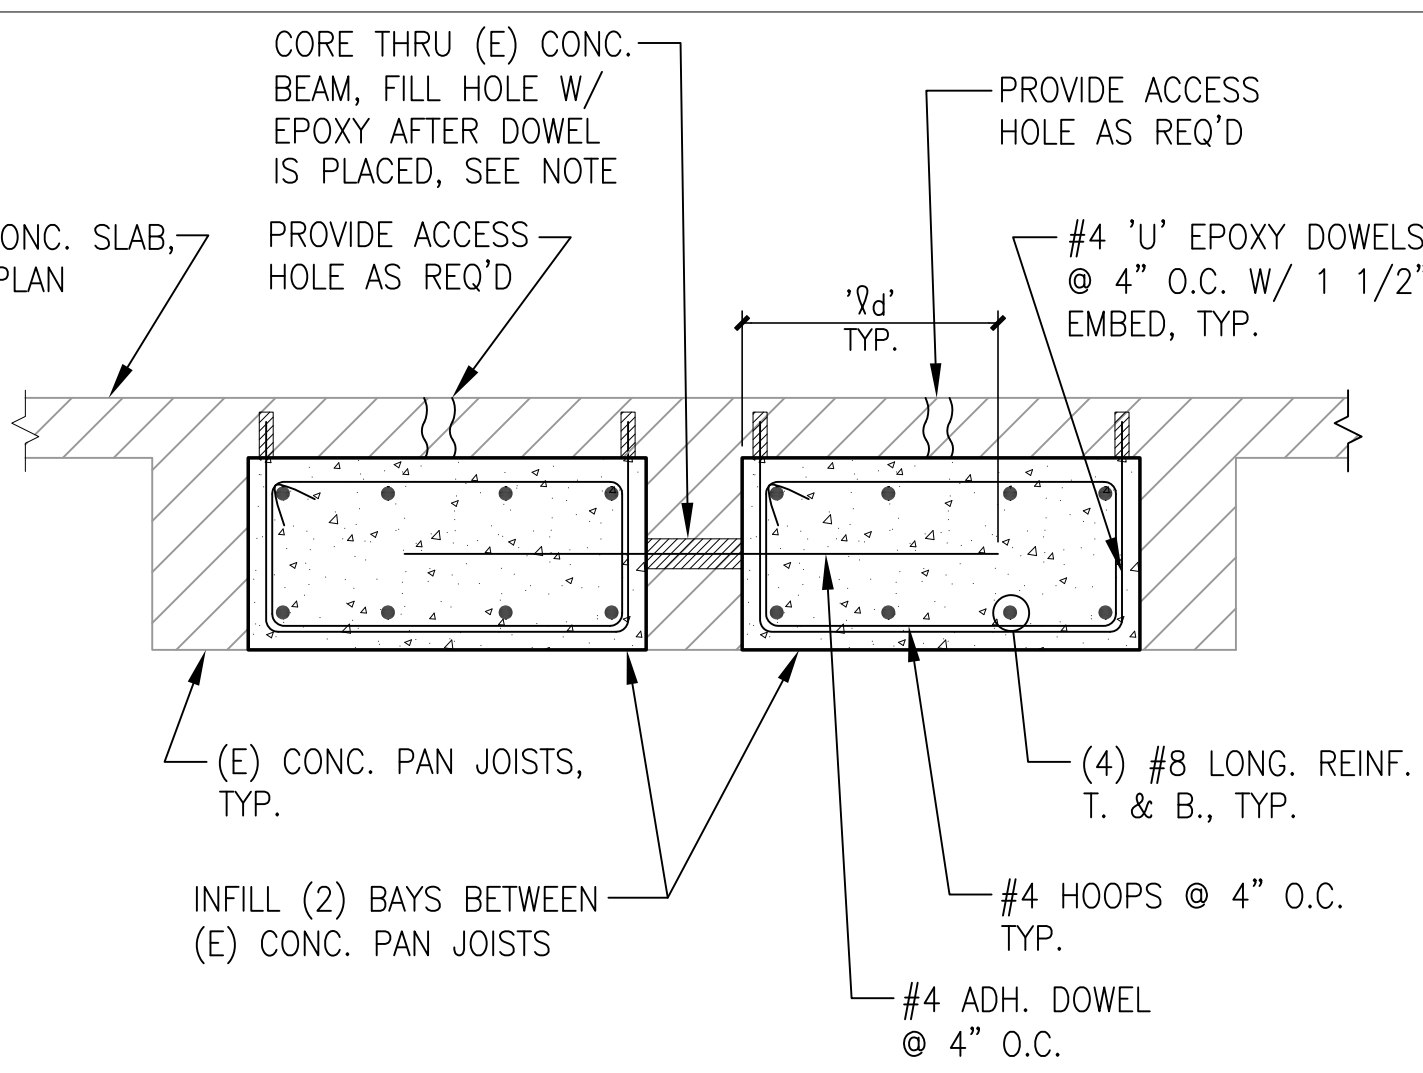


2 INFILL BETWEEN PAN JOIST
1 1/2"=1'-0"

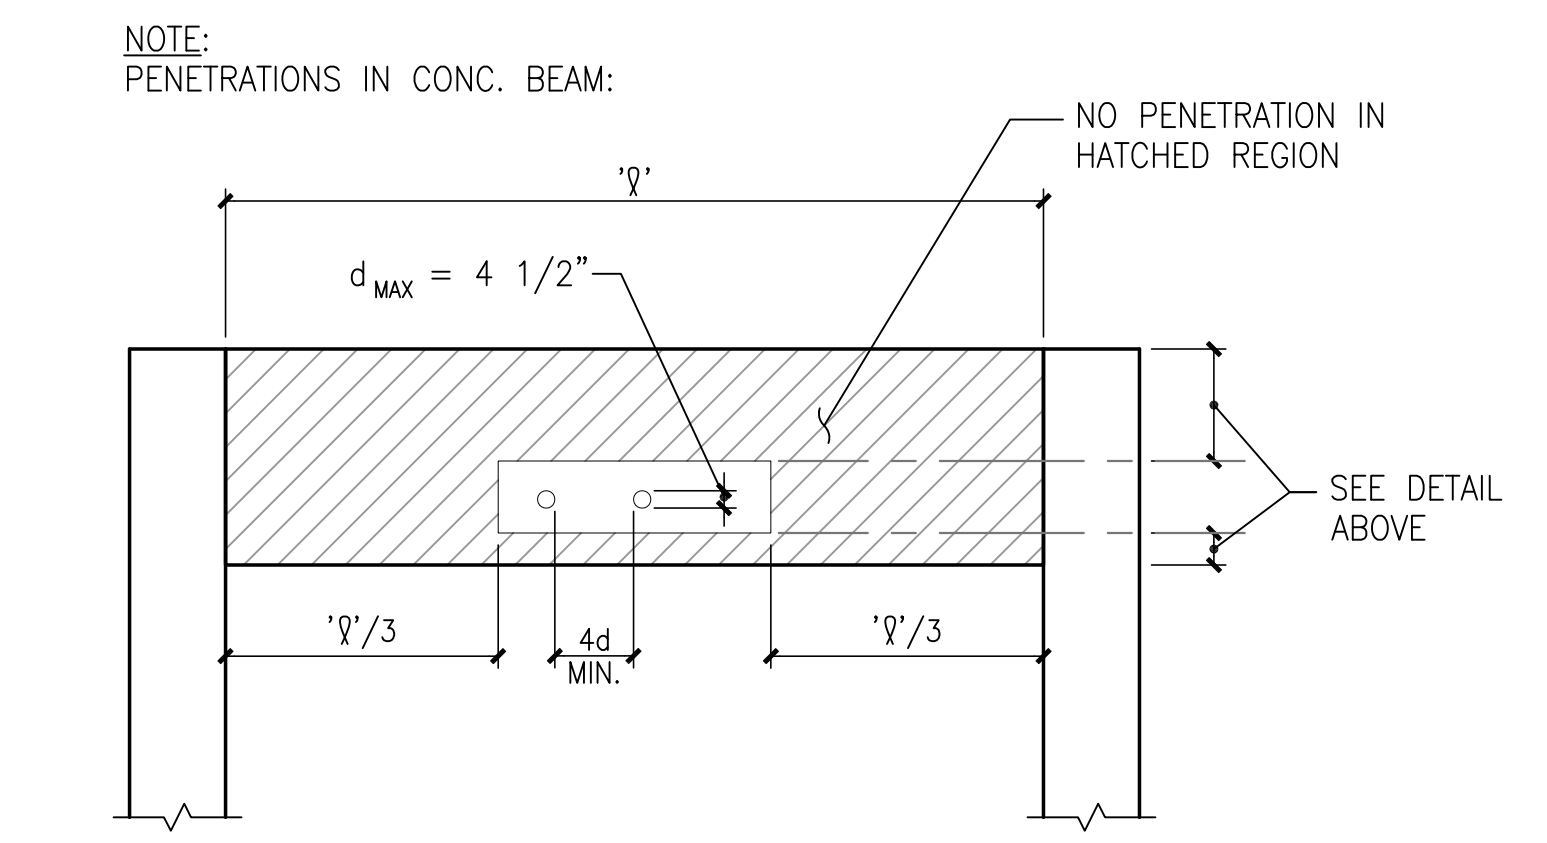


15 PENETRATING THROUGH
CONC. BEAM @ EDGE OF TUNNEL
1"=1'-0"

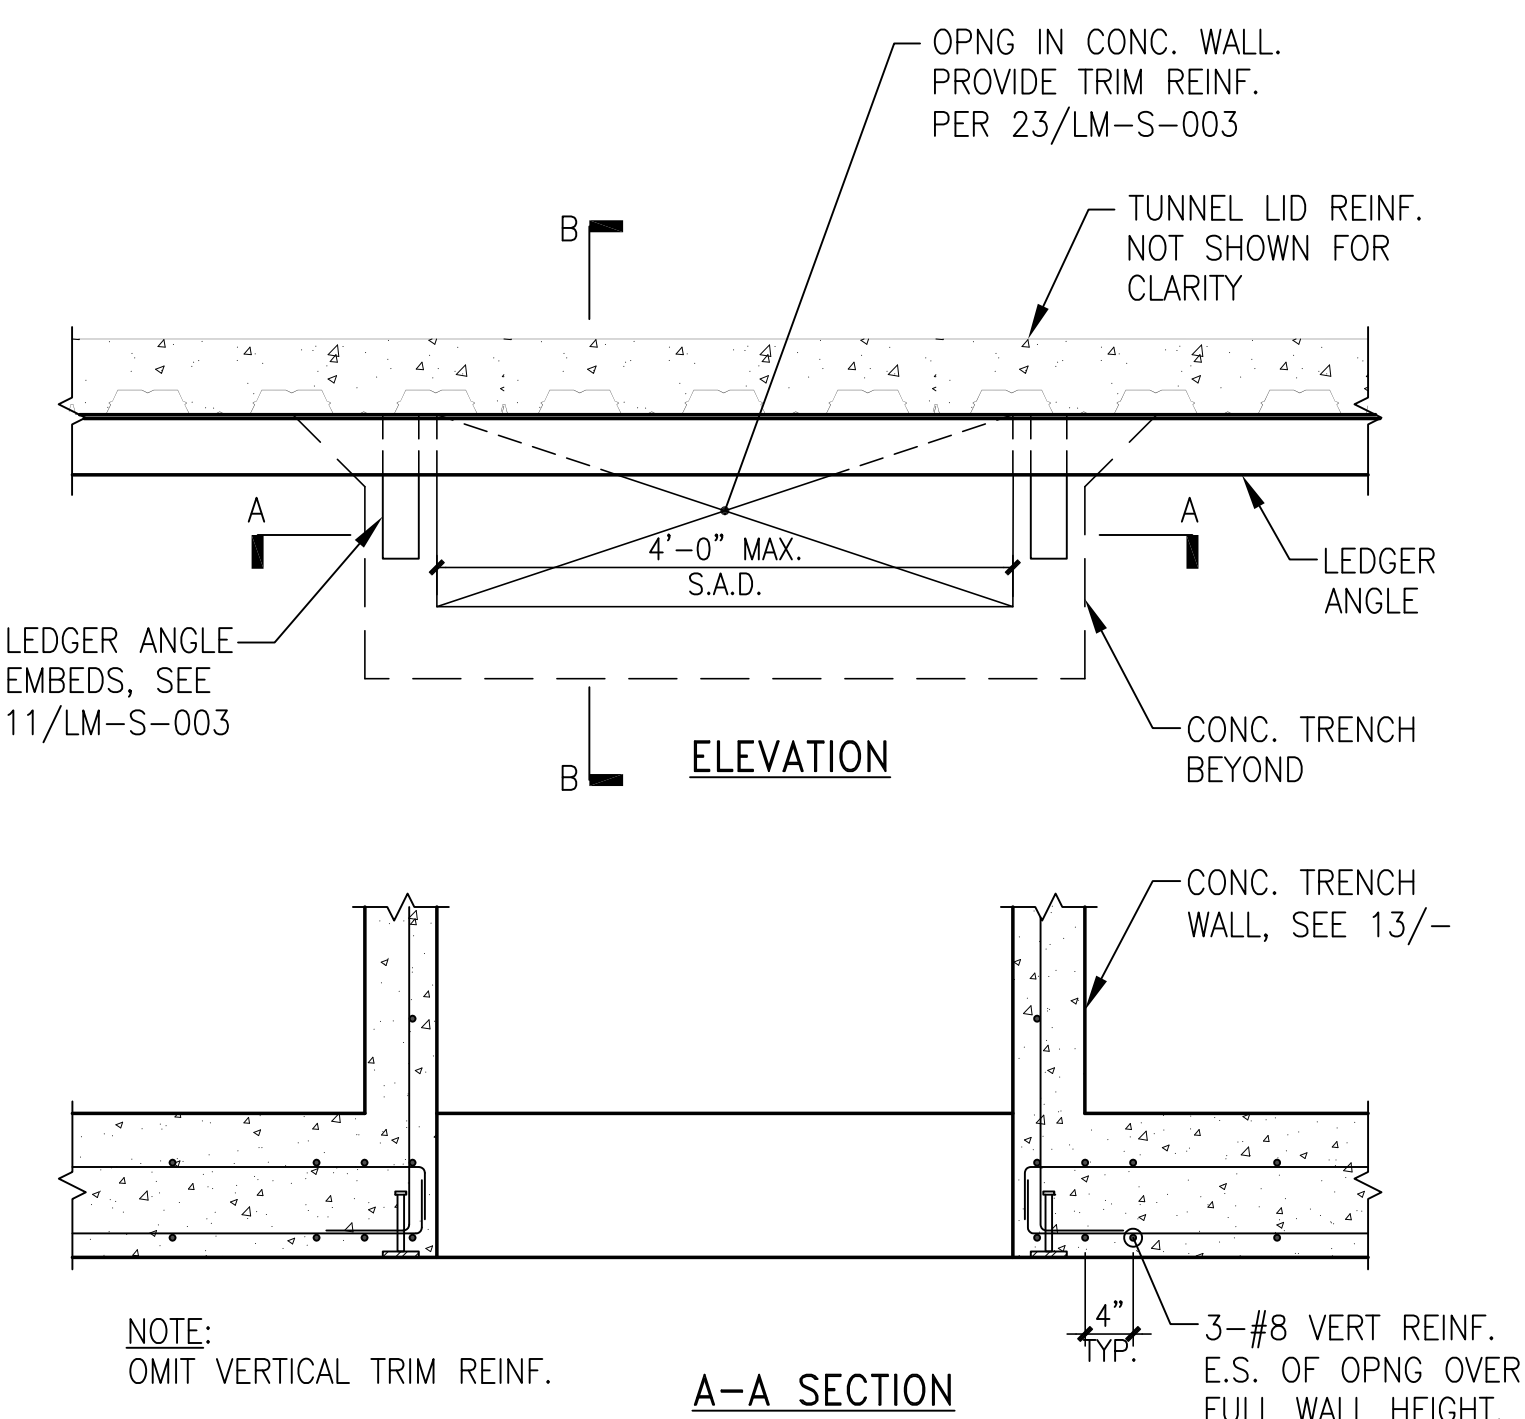

12 OPENING IN TUNNEL WALL
N.T.S.

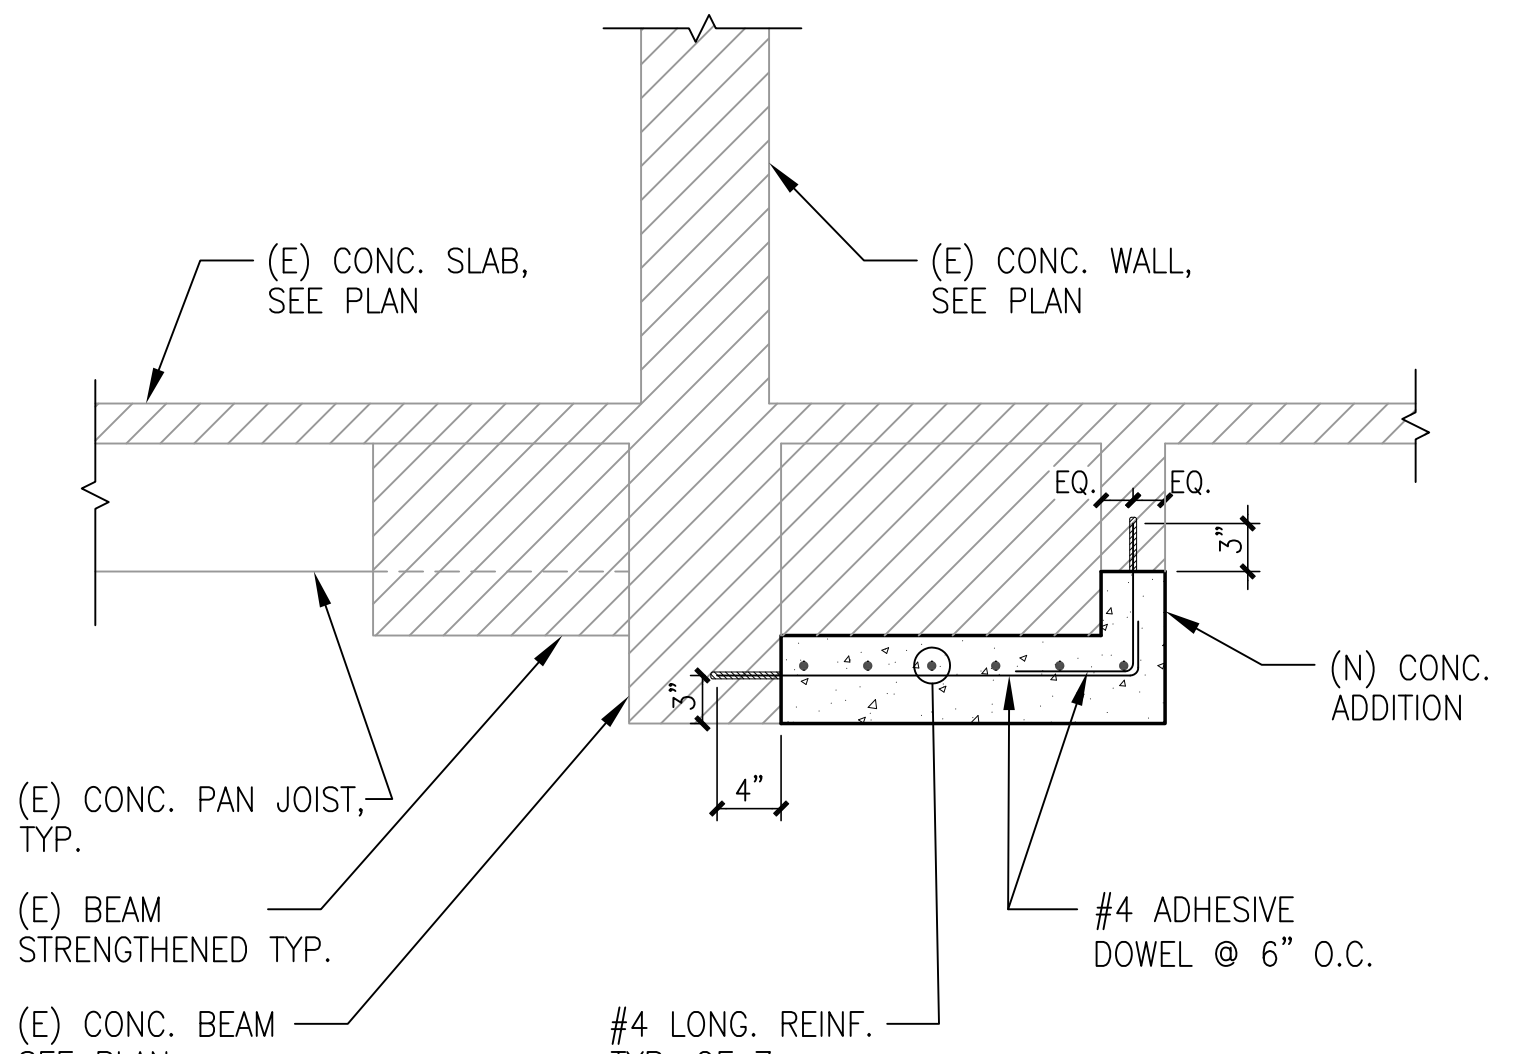


7 ENLARGES (E) CONC. BEAM
1"=1'-0"

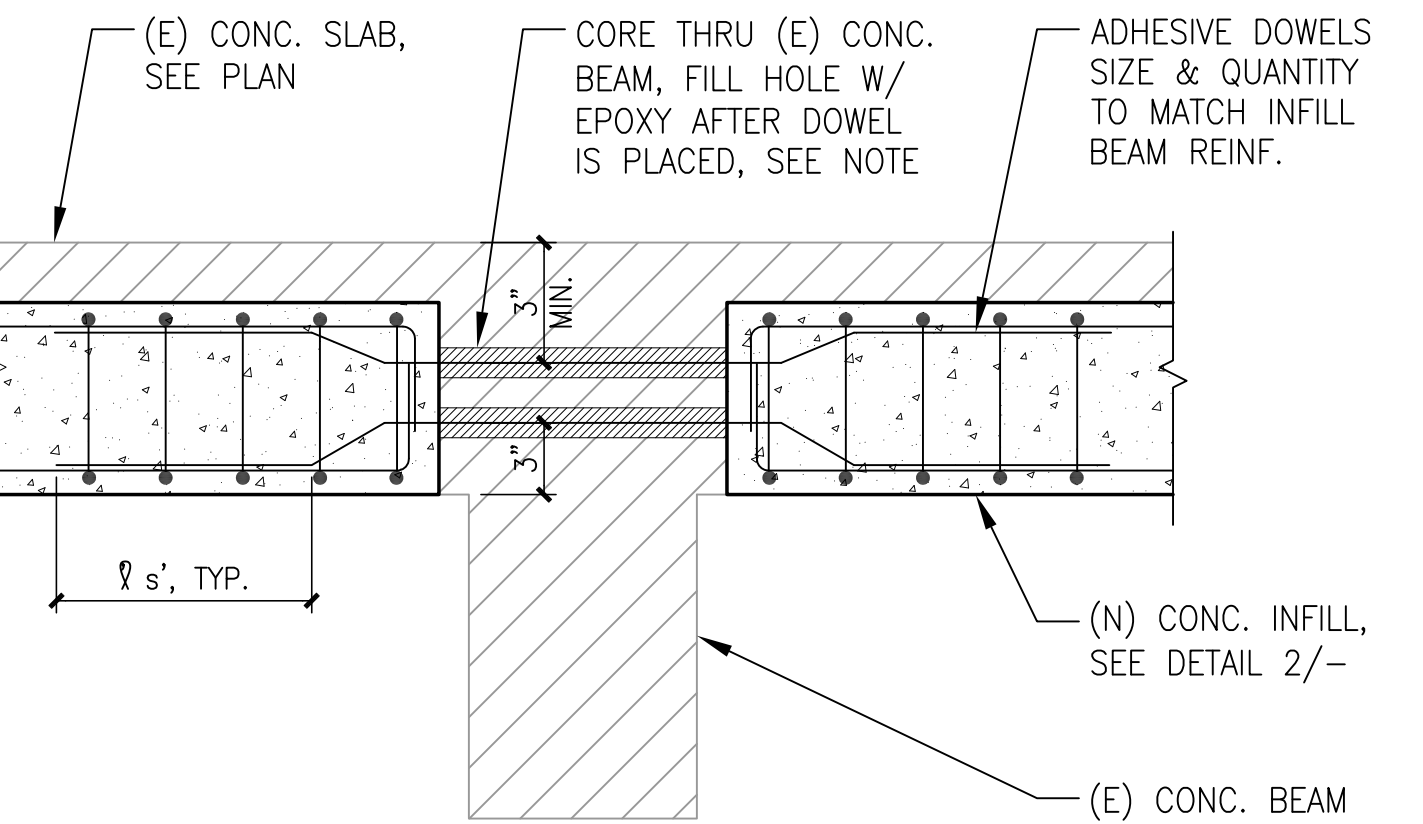


3 INFILL BEAMS @
(E) CONC. BEAMS
1 1/2"=1'-0"



12 OPENING IN TUNNEL WALL
N.T.S.

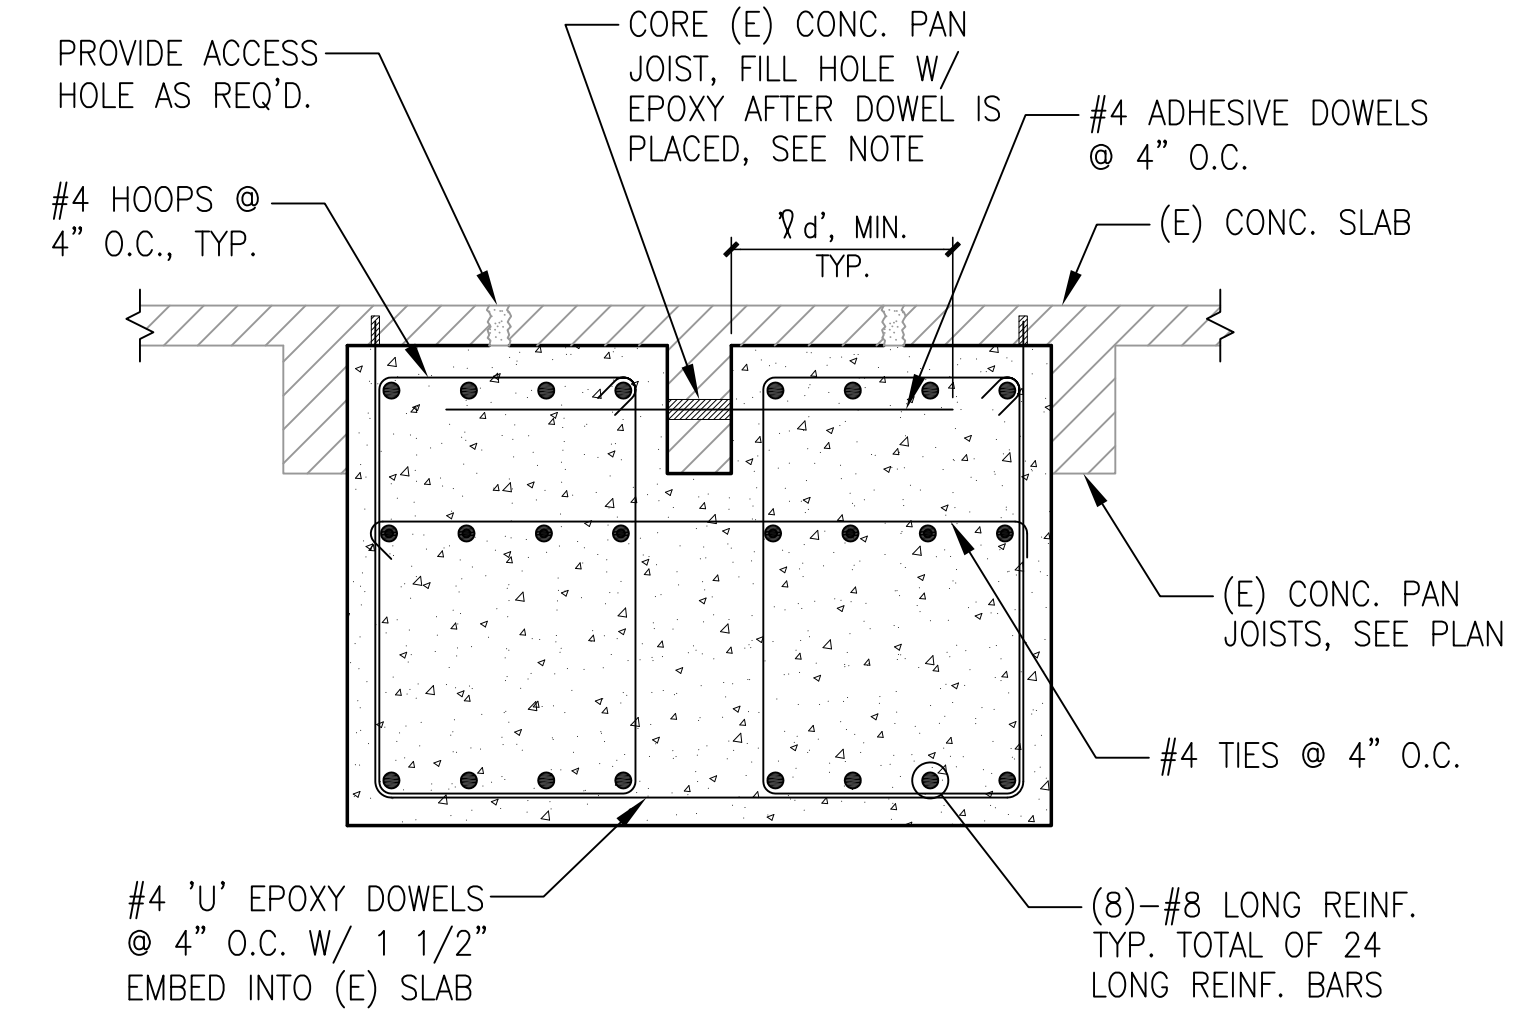

8 INFILL DETAIL
1"=1'-0"

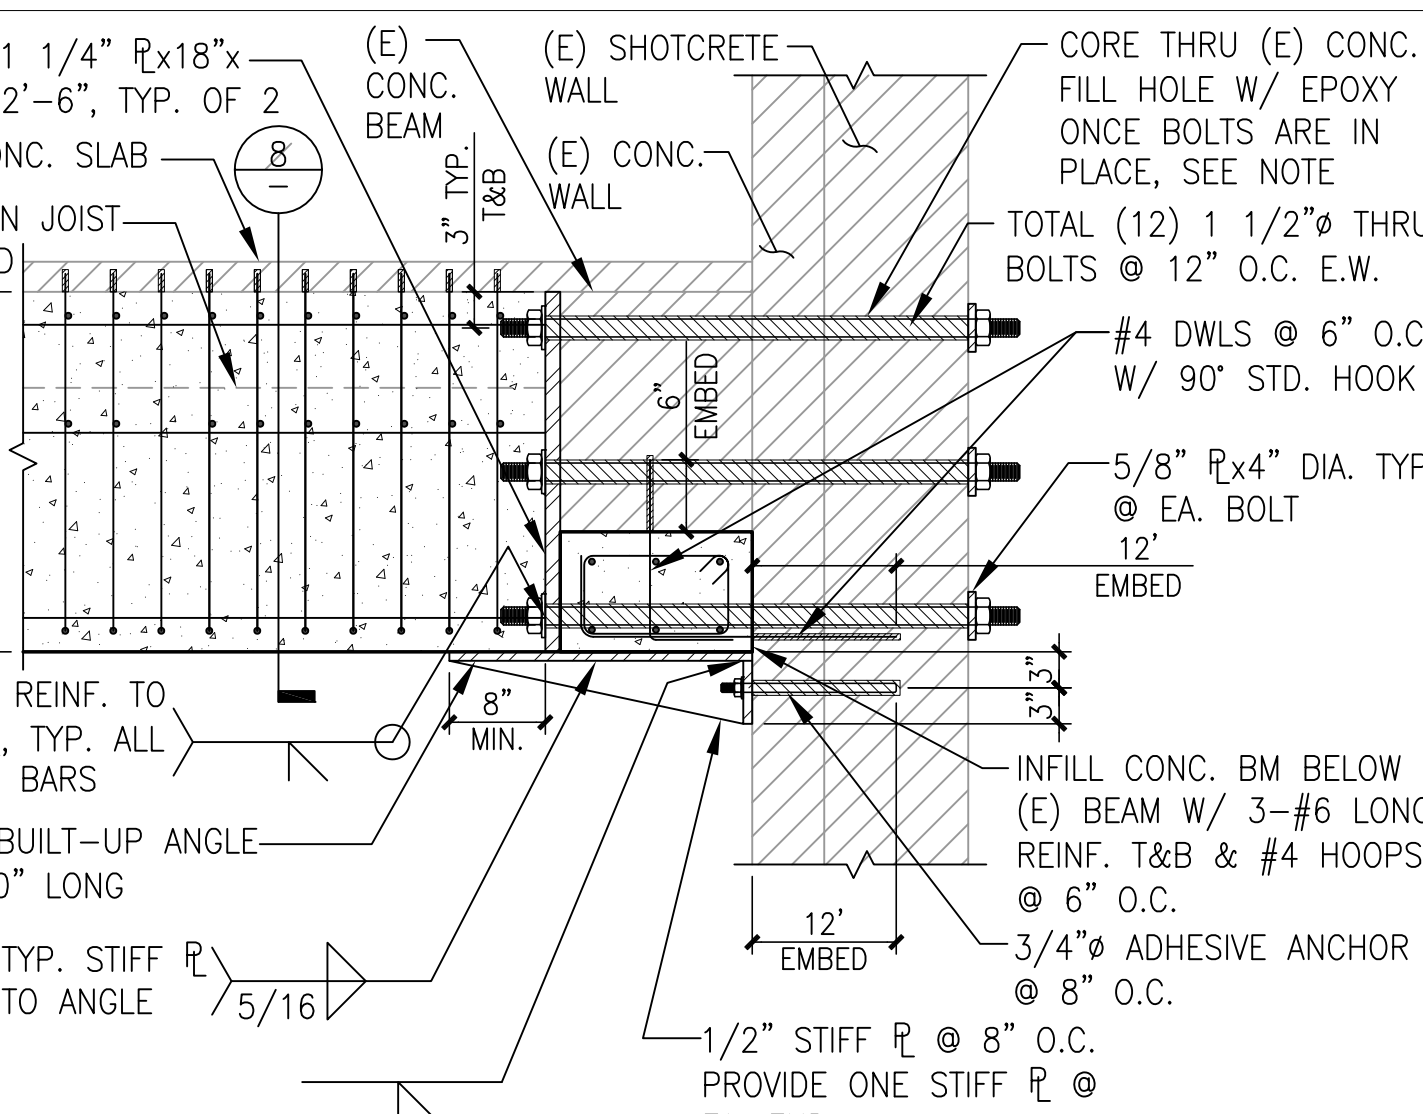

4 INFILL BEAMS CONNECTION TO (E) WALL
N.T.S.


REVISION	BY	DATE	DESCRIPTION
1	06/07/2015	06/07/2015	Issued for 02
2	06/04/2015	06/04/2015	Issued for 03
3	10/01/2015	10/01/2015	Issued for 04
4	03/27/2016	03/27/2016	Issued for 05



howard laks architects
1545 wealth street
santa monica, ca 90401
voice : 310-393-4465
fax : 310-393-2230

CONSULTANTS

CELA S. HERRERA, ARCHITECT
10000 S. HERRERA AVENUE
SUITE 200
GARDENA, CALIFORNIA 90248
TEL: 310.323.9505
FAX: 310.323.9505

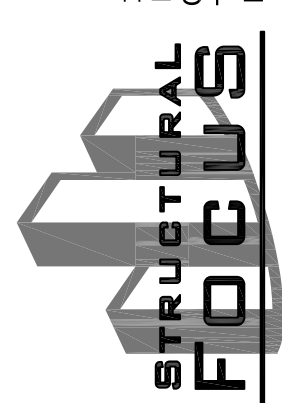

710 WILSHIRE BOULEVARD
MIXED-USE HOTEL PROJECT
SANTA MONICA - CALIFORNIA, 90401

PRELIMINARY & NOT
FOR CONSTRUCTION

DRAWN	
CHECKED	-
APPROVED	-
SCALE	AS NOTED
SHEET	

LM-S-504

DATE
JUNE 25, 2013
PROJECT NUMBER
10129