




PAVING CONSTRUCTION NOTES

- ### LEGEND

- | | |
|---|--|
|  | LIMIT OF WORK |
|  | STRUCTURE BELOW |
|  | SAWCUT AND JOIN LINE |
|  | CONCRETE PAVING
(REFER TO SHEET C-500 FOR DETAILS) |
|  | PLANTER AREA/LANDSCAPE
(REFER TO LANDSCAPING PLANS FOR DETAILS) |
|  | PERVIOUS CONCRETE
(REFER TO SHEET C-500 FOR DETAILS) |
|  | ASPHALT CONCRETE
(MATCH EXISTING) |

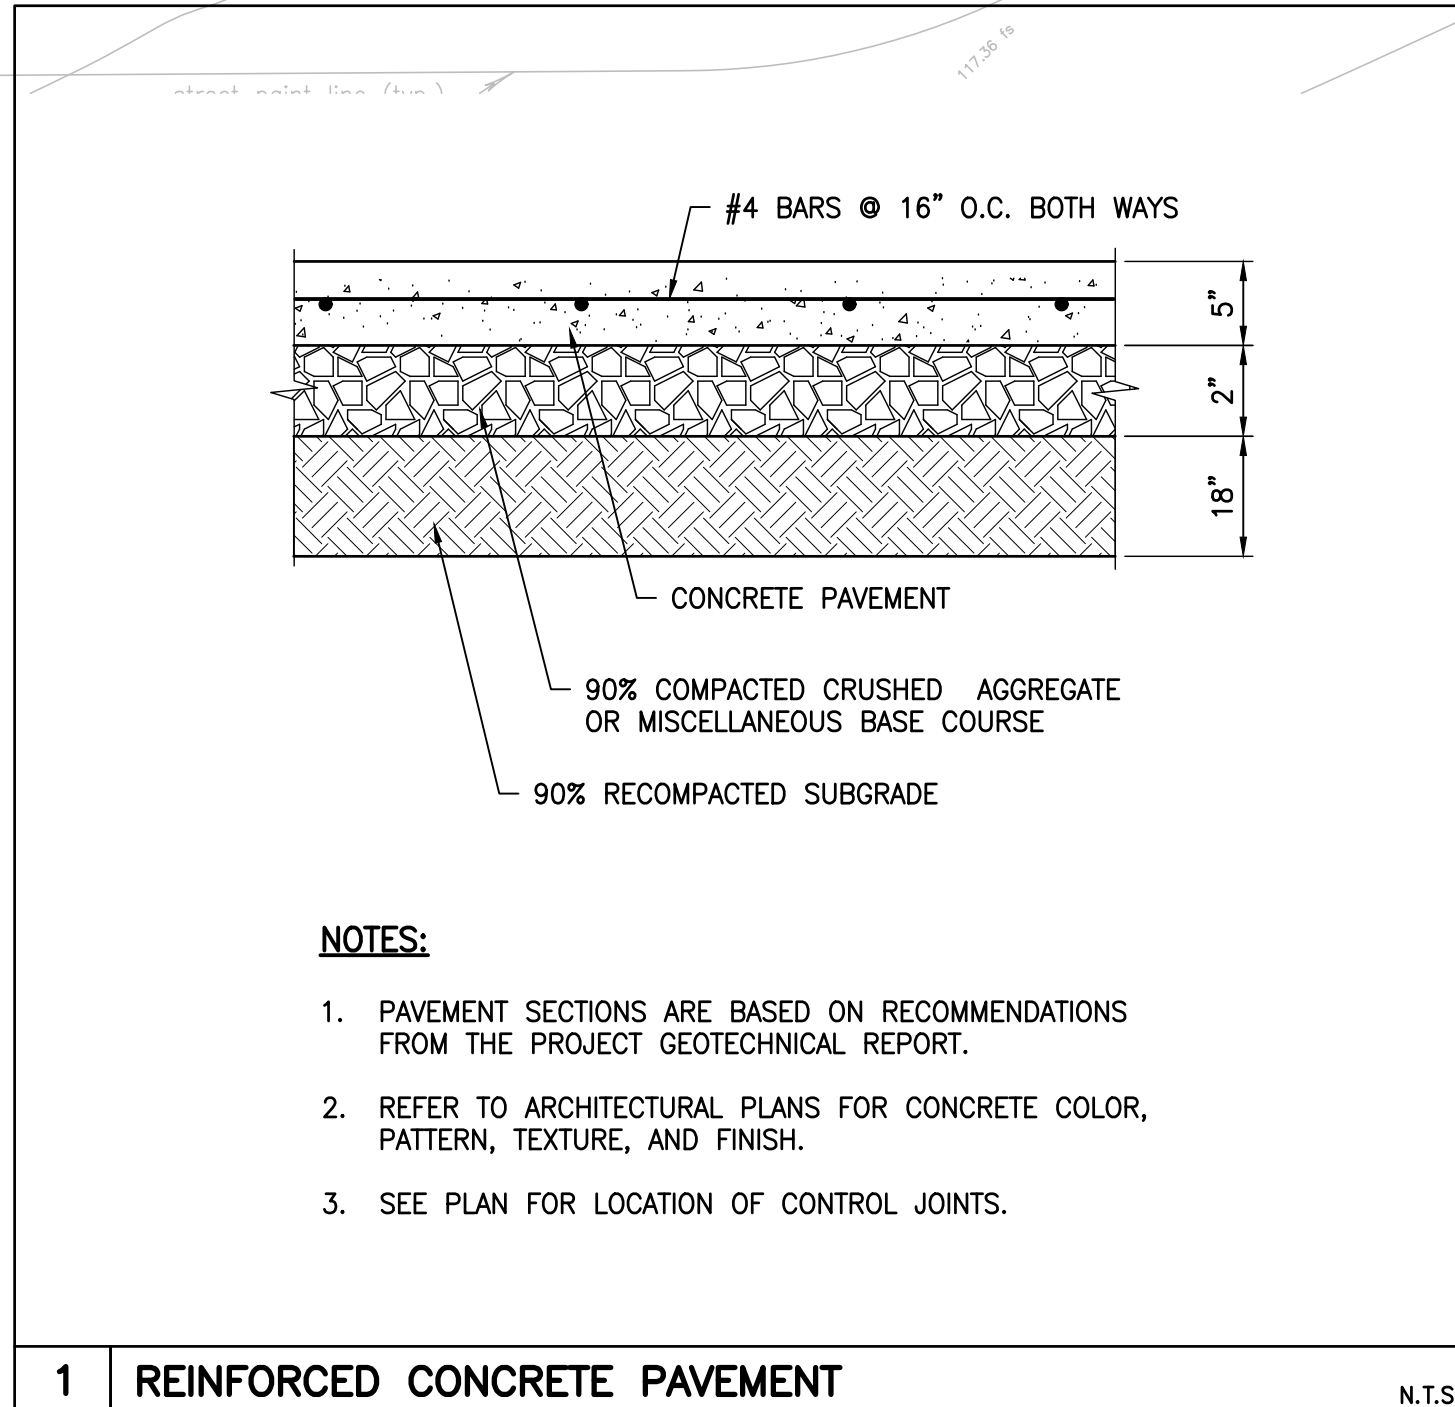