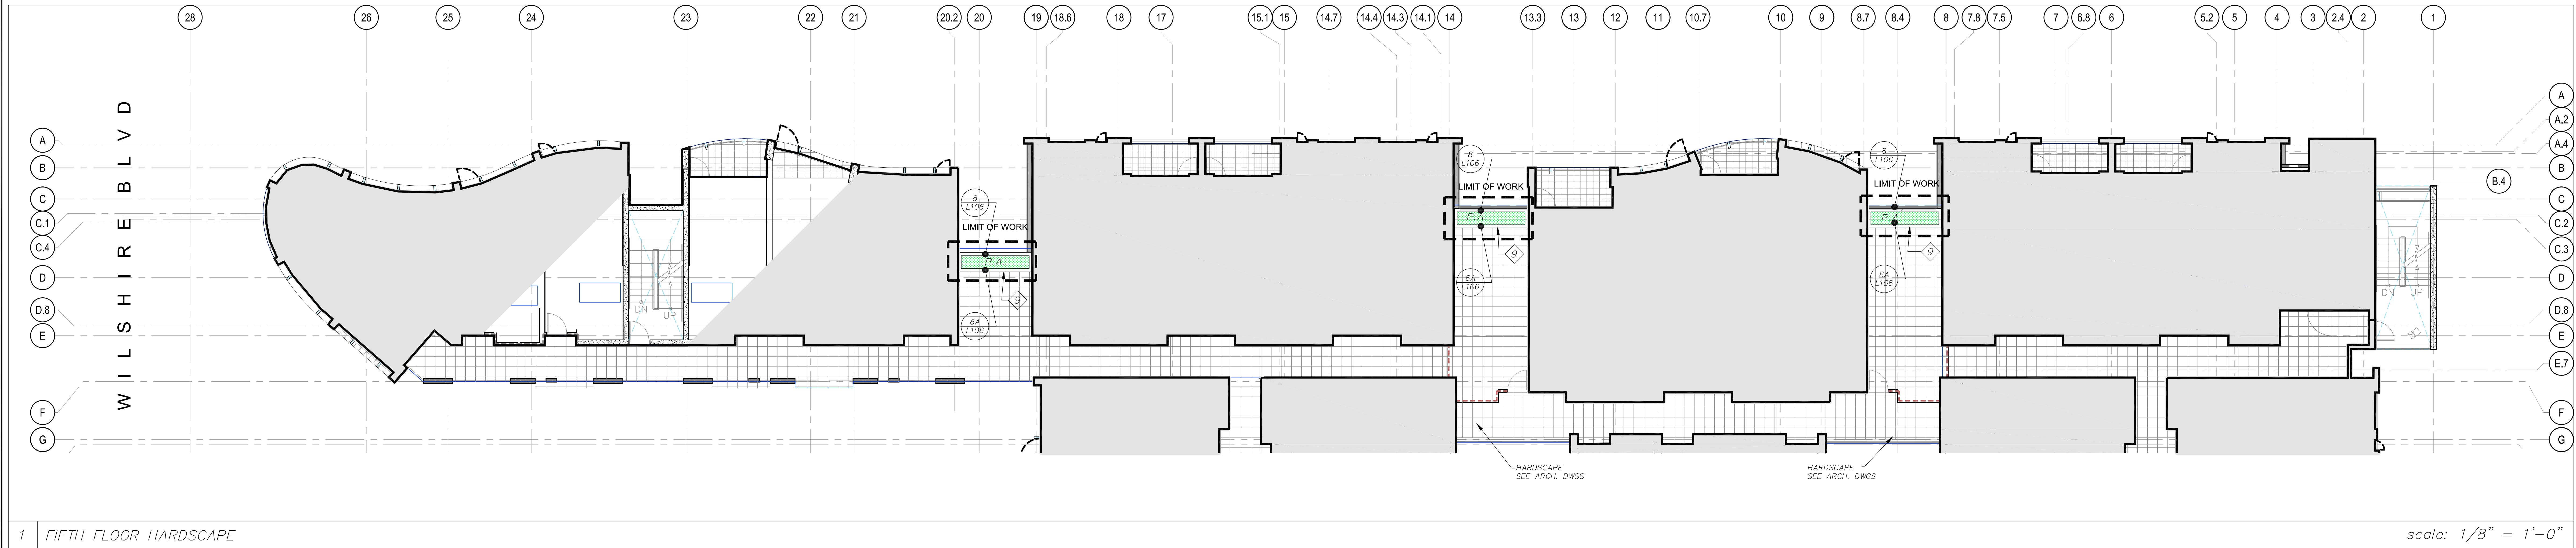


[illegible]

DRAWN	CS
CHECKED	-
APPROVED	-
SCALE	1/8" = 1'-0"
SHEET	
L-103	
DATE	June 25, 2013
PROJECT NUMBER	HLA 0000000-000