




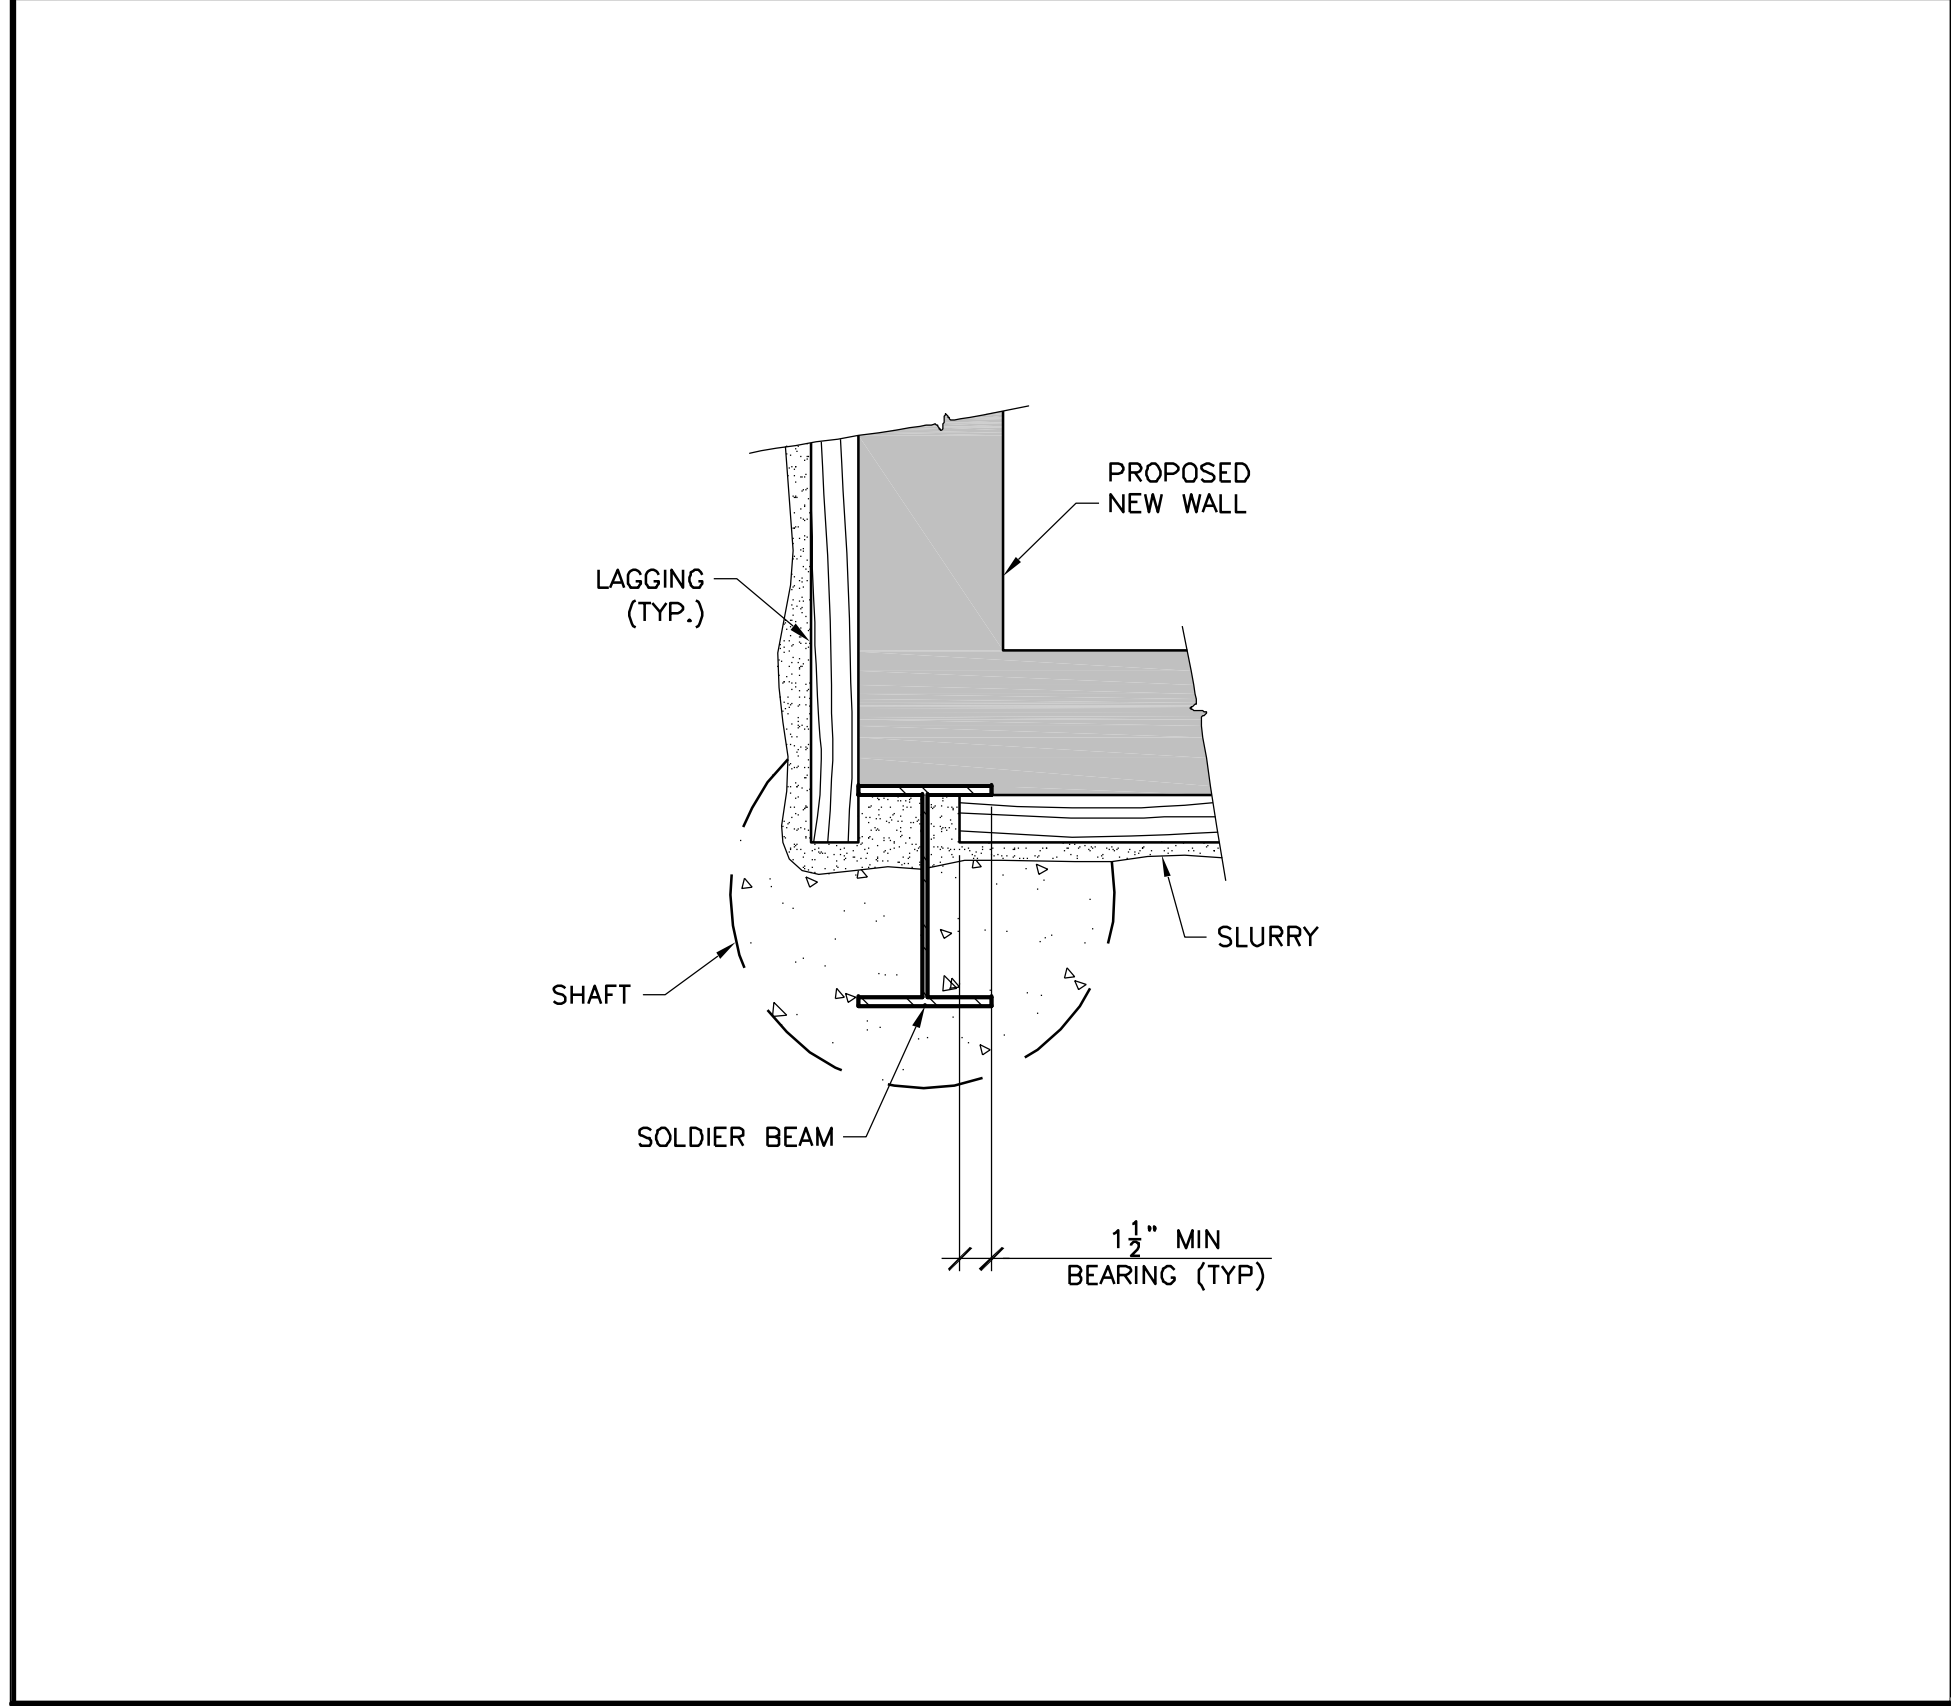


CORNER DETAIL

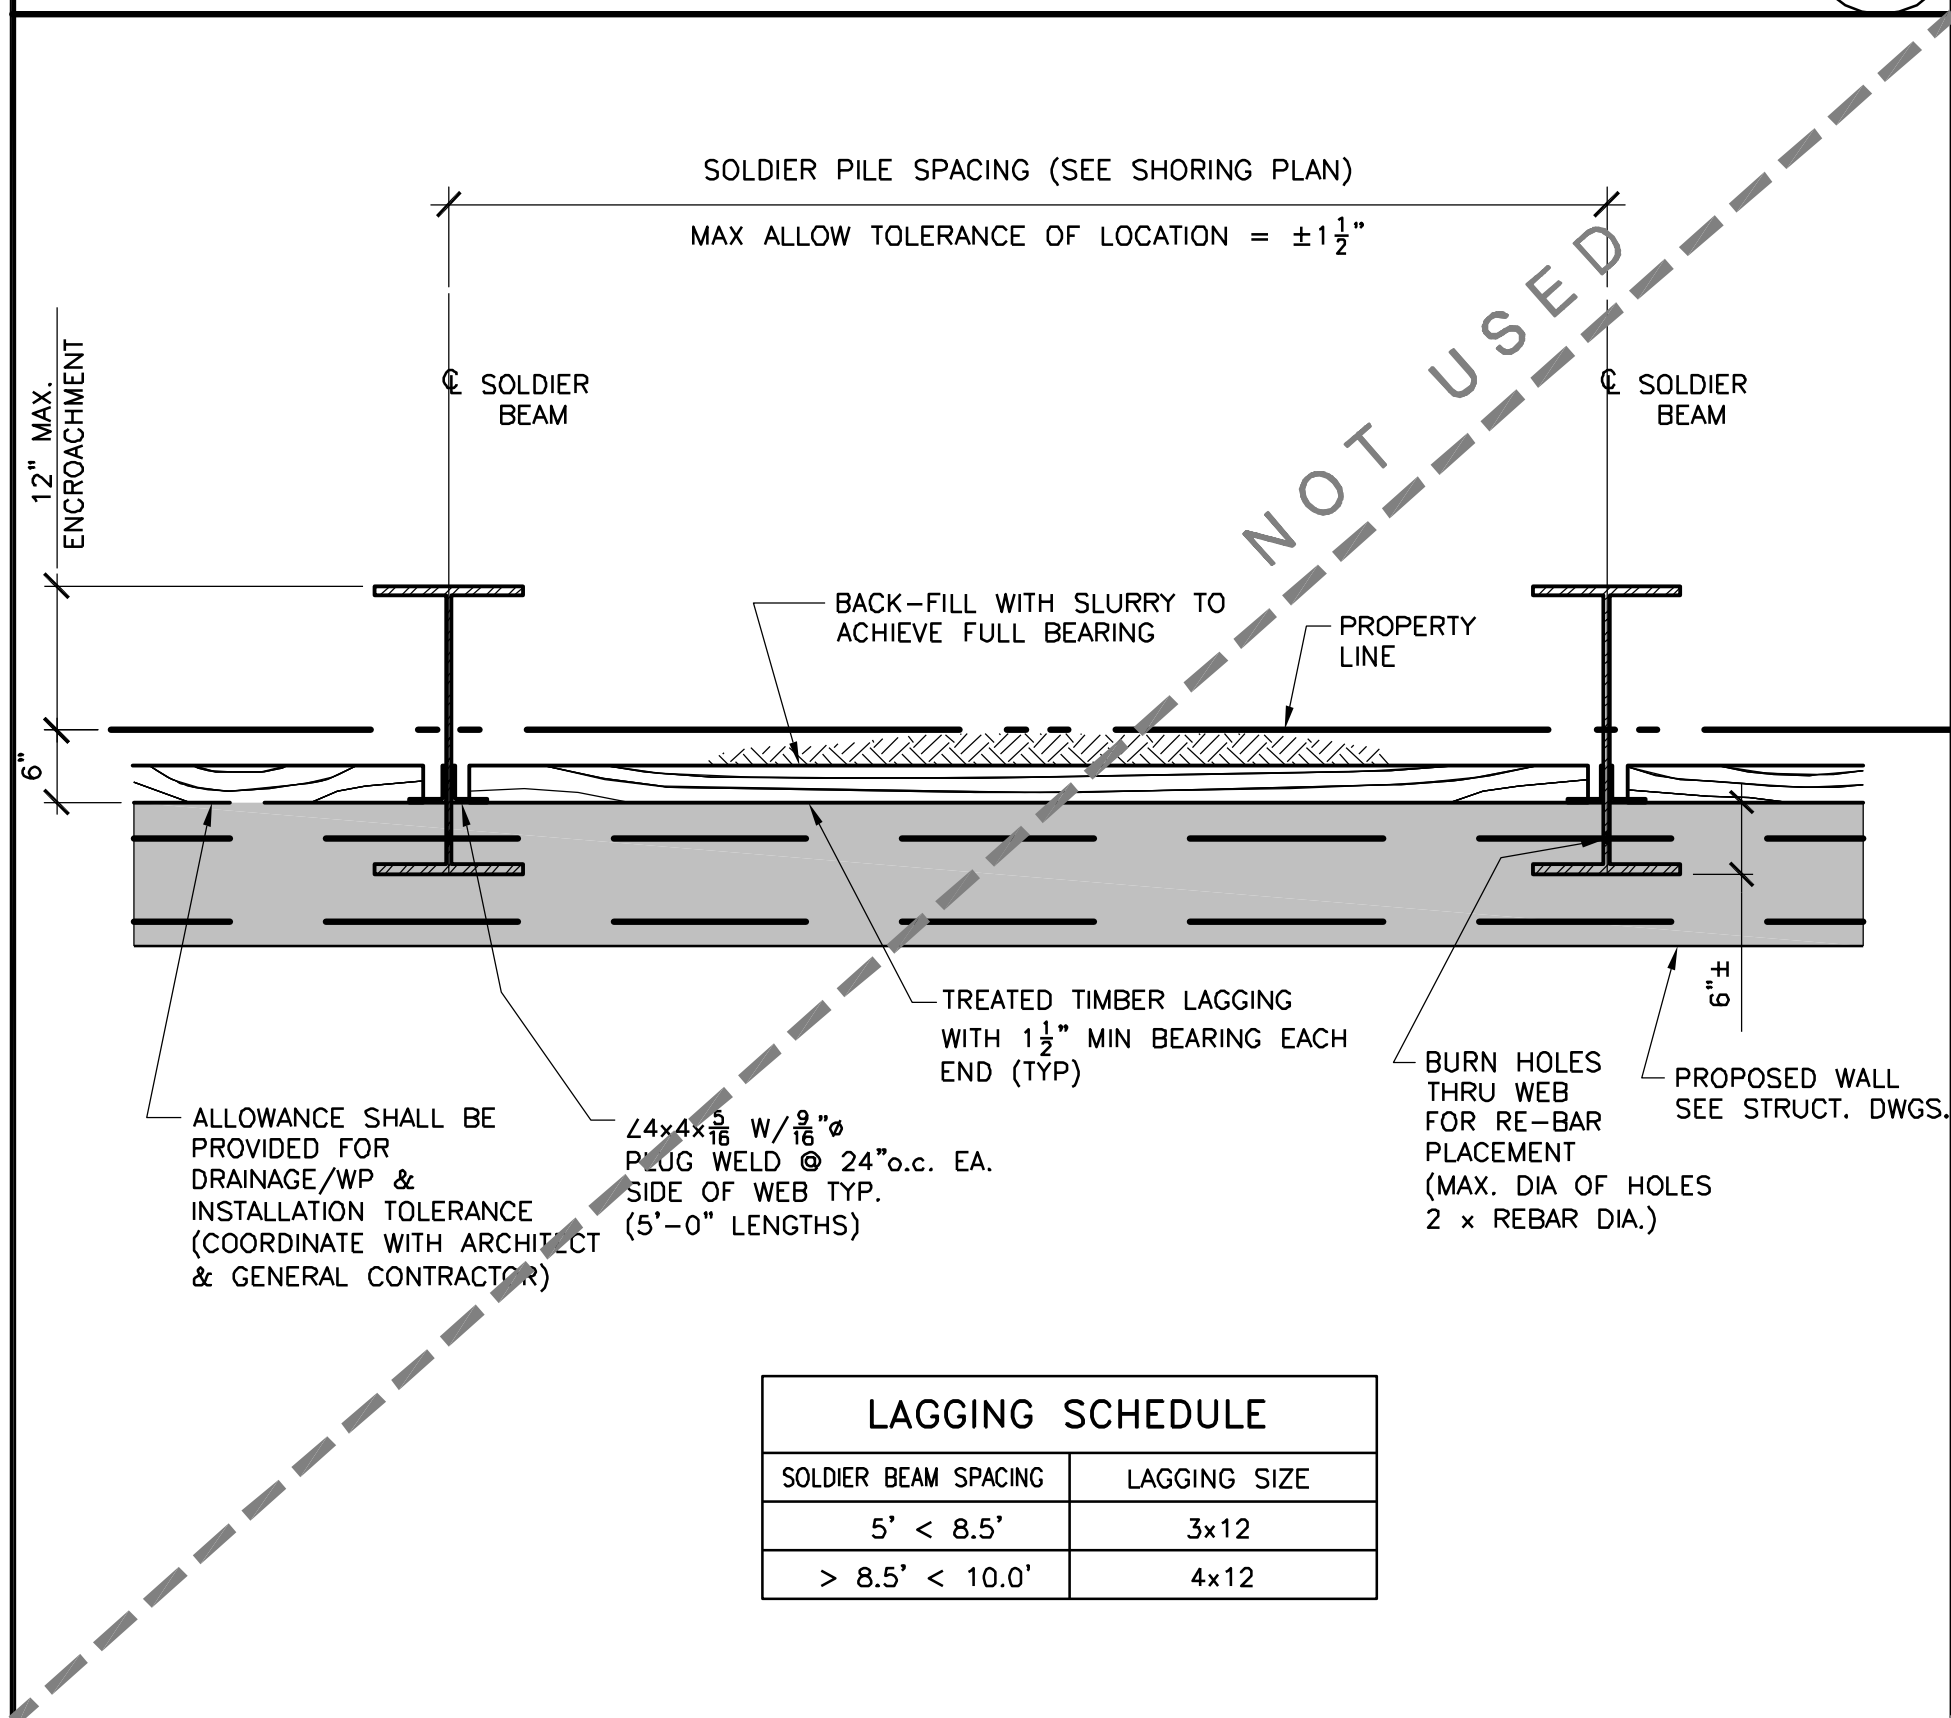


LAGGING & SOLDIER BEAM PLAN SECTION

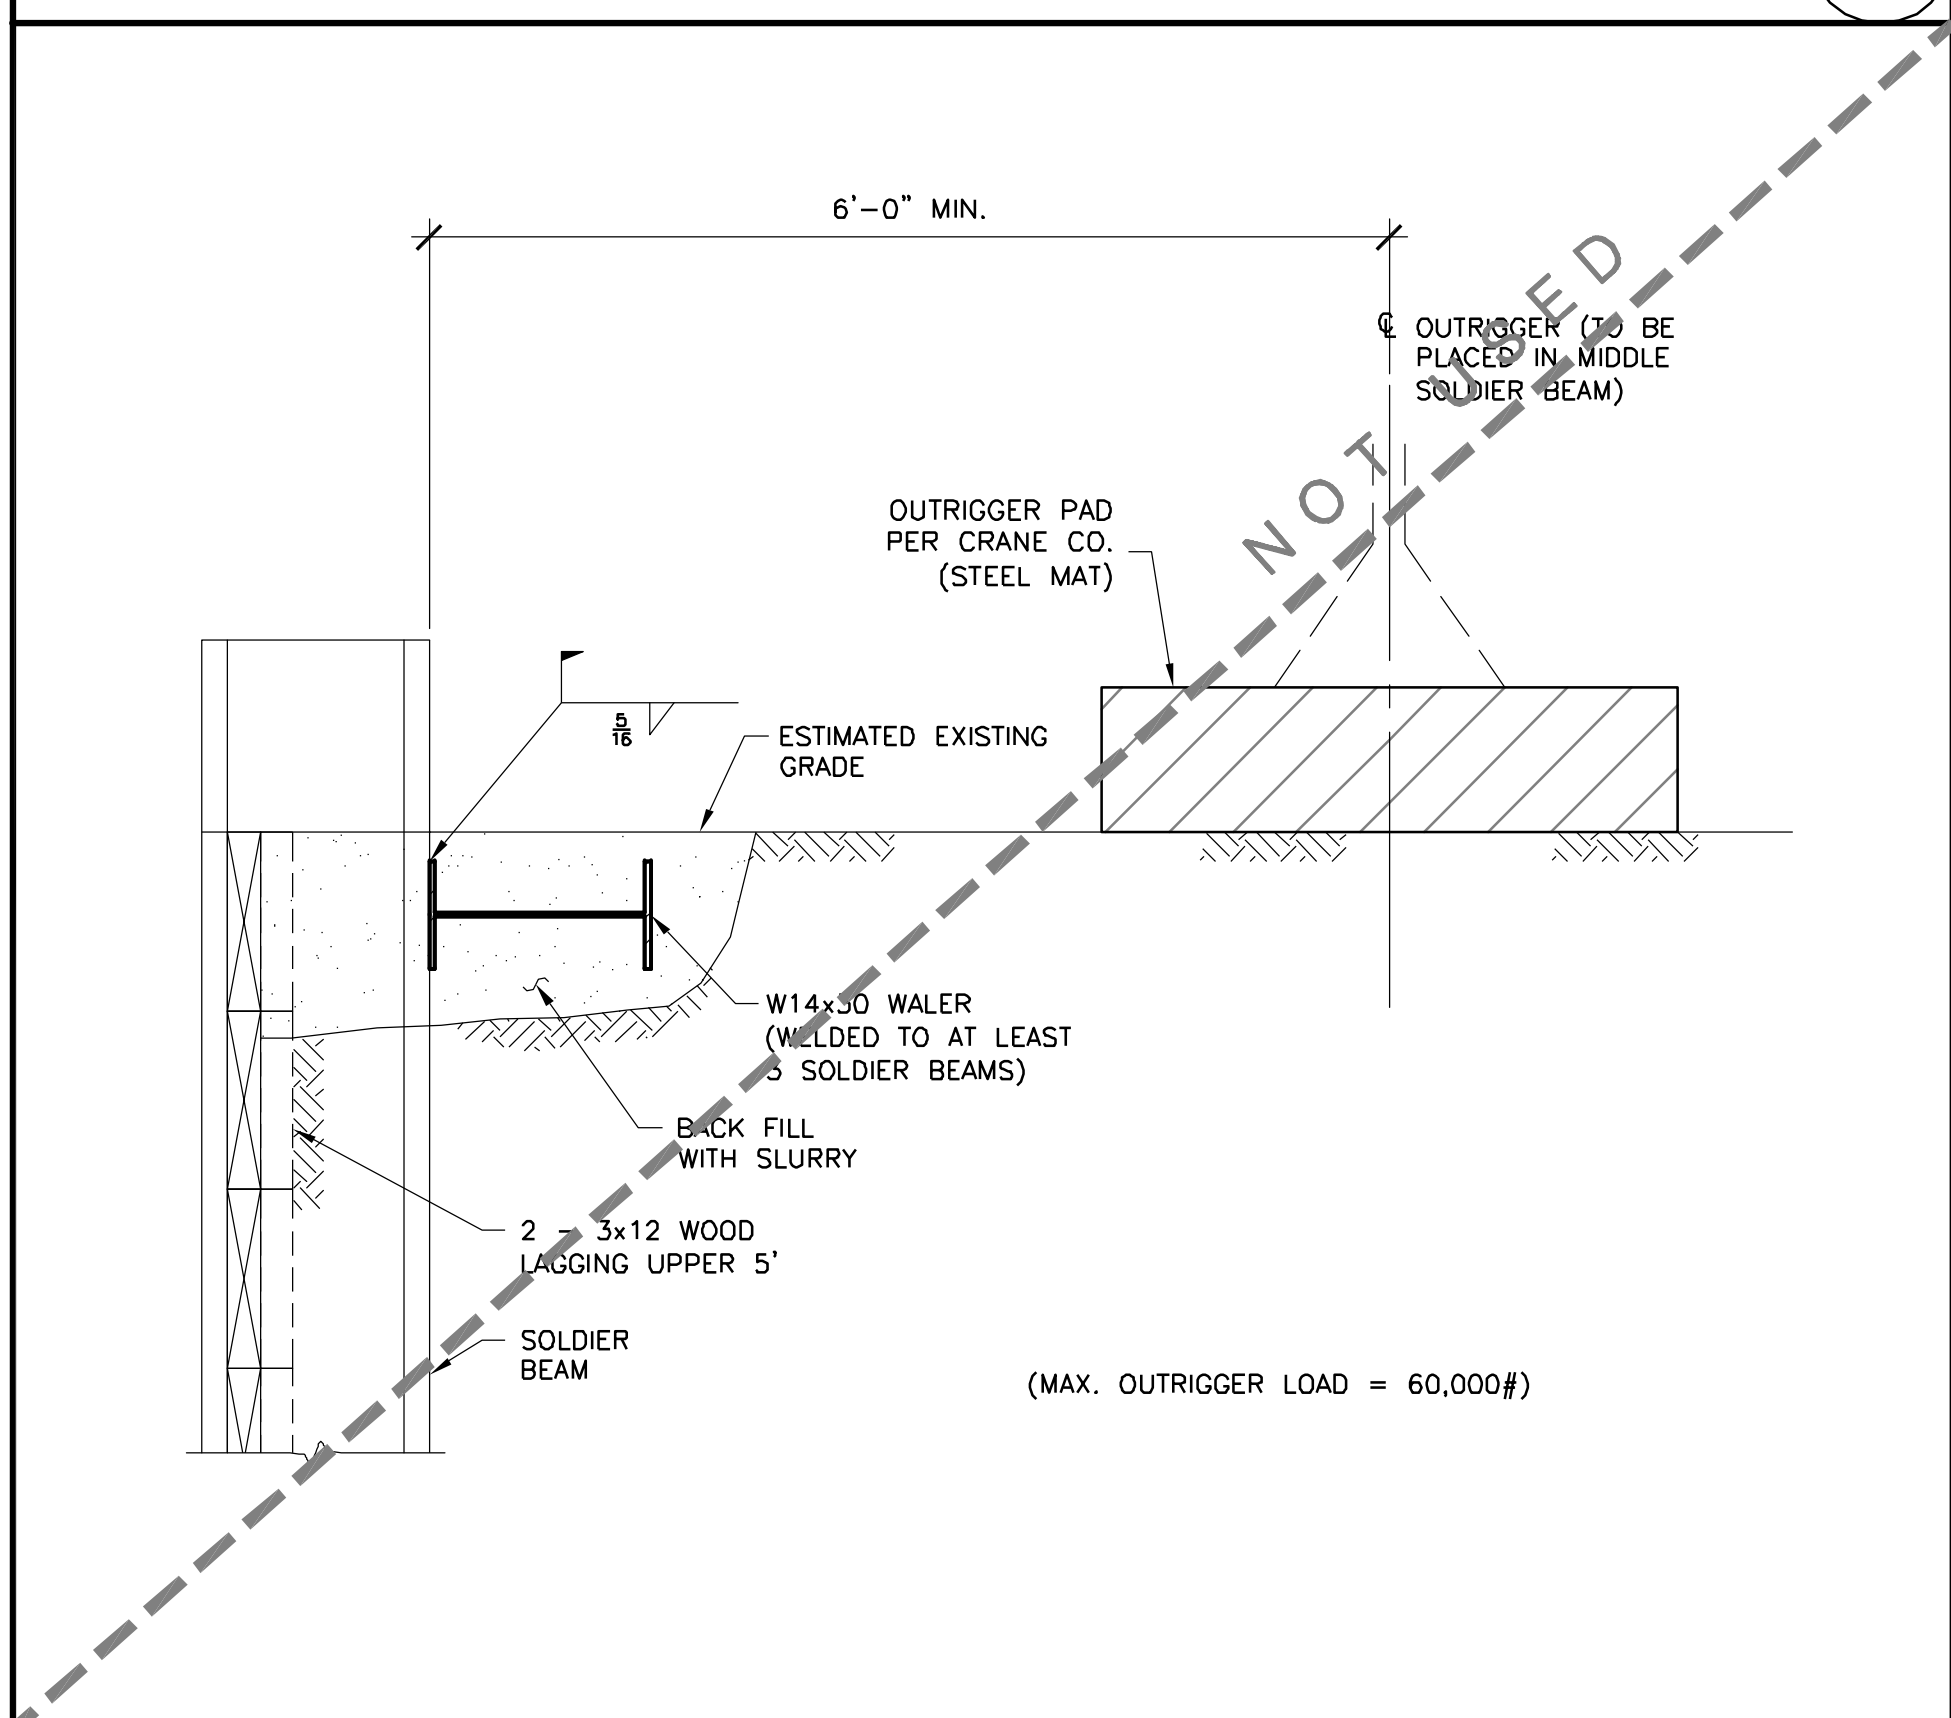


DETAIL

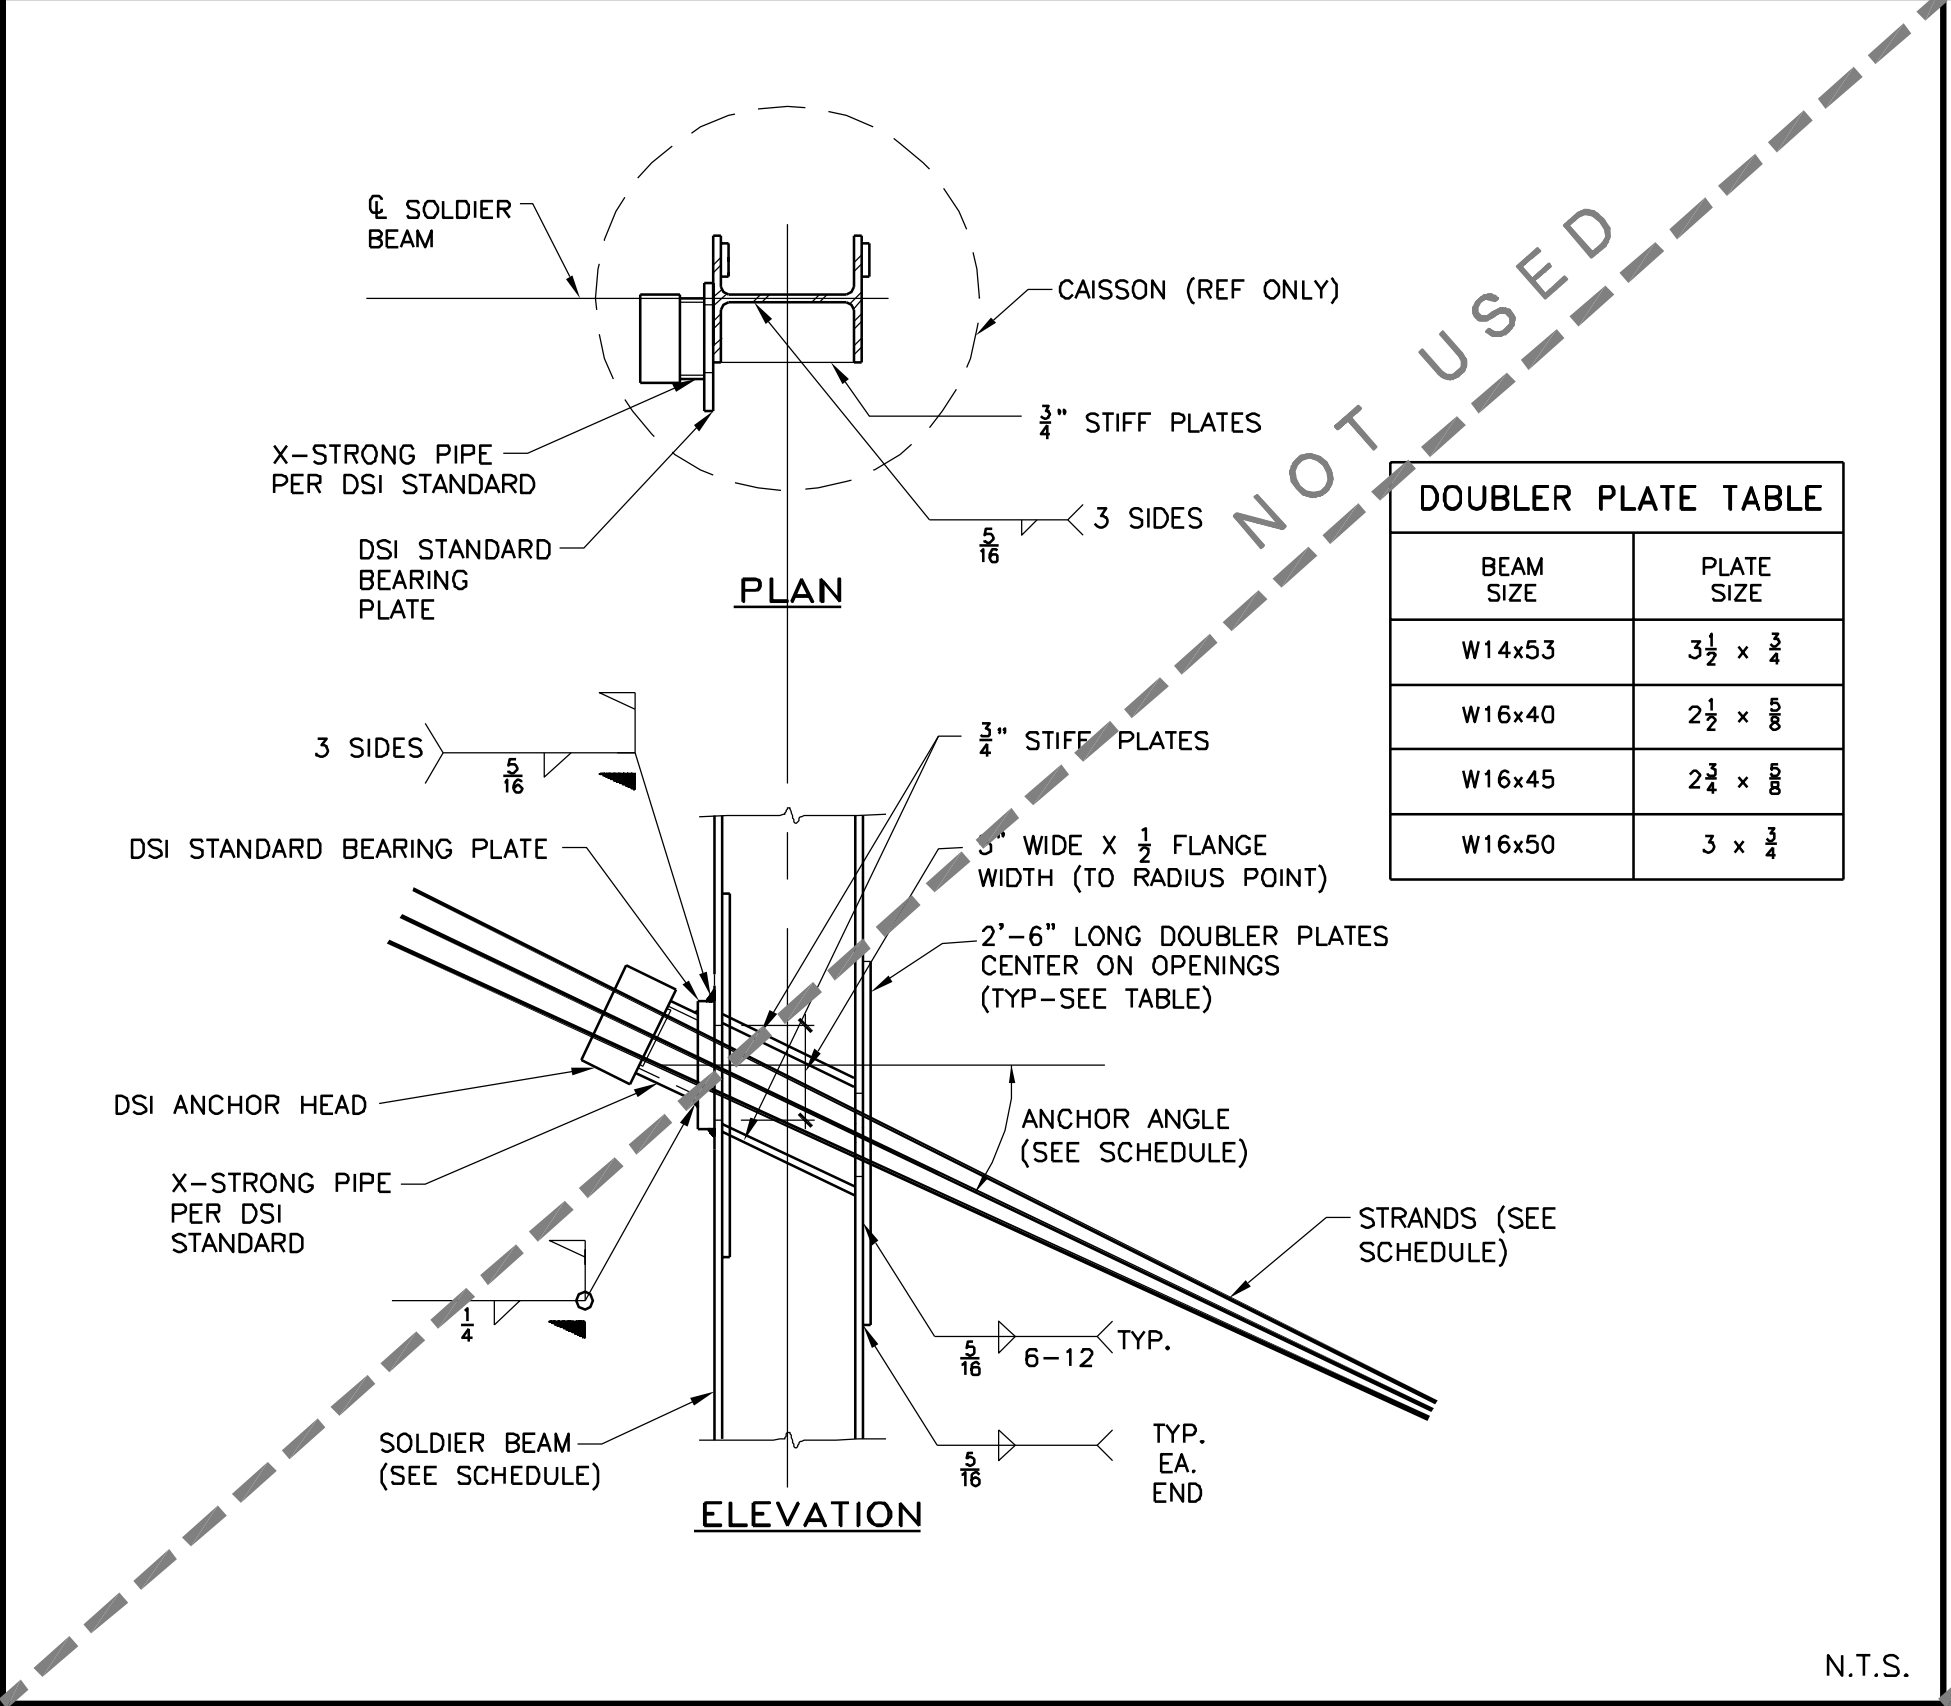


TYPICAL SOLDIER BEAM ANCHOR STRAP POCKET

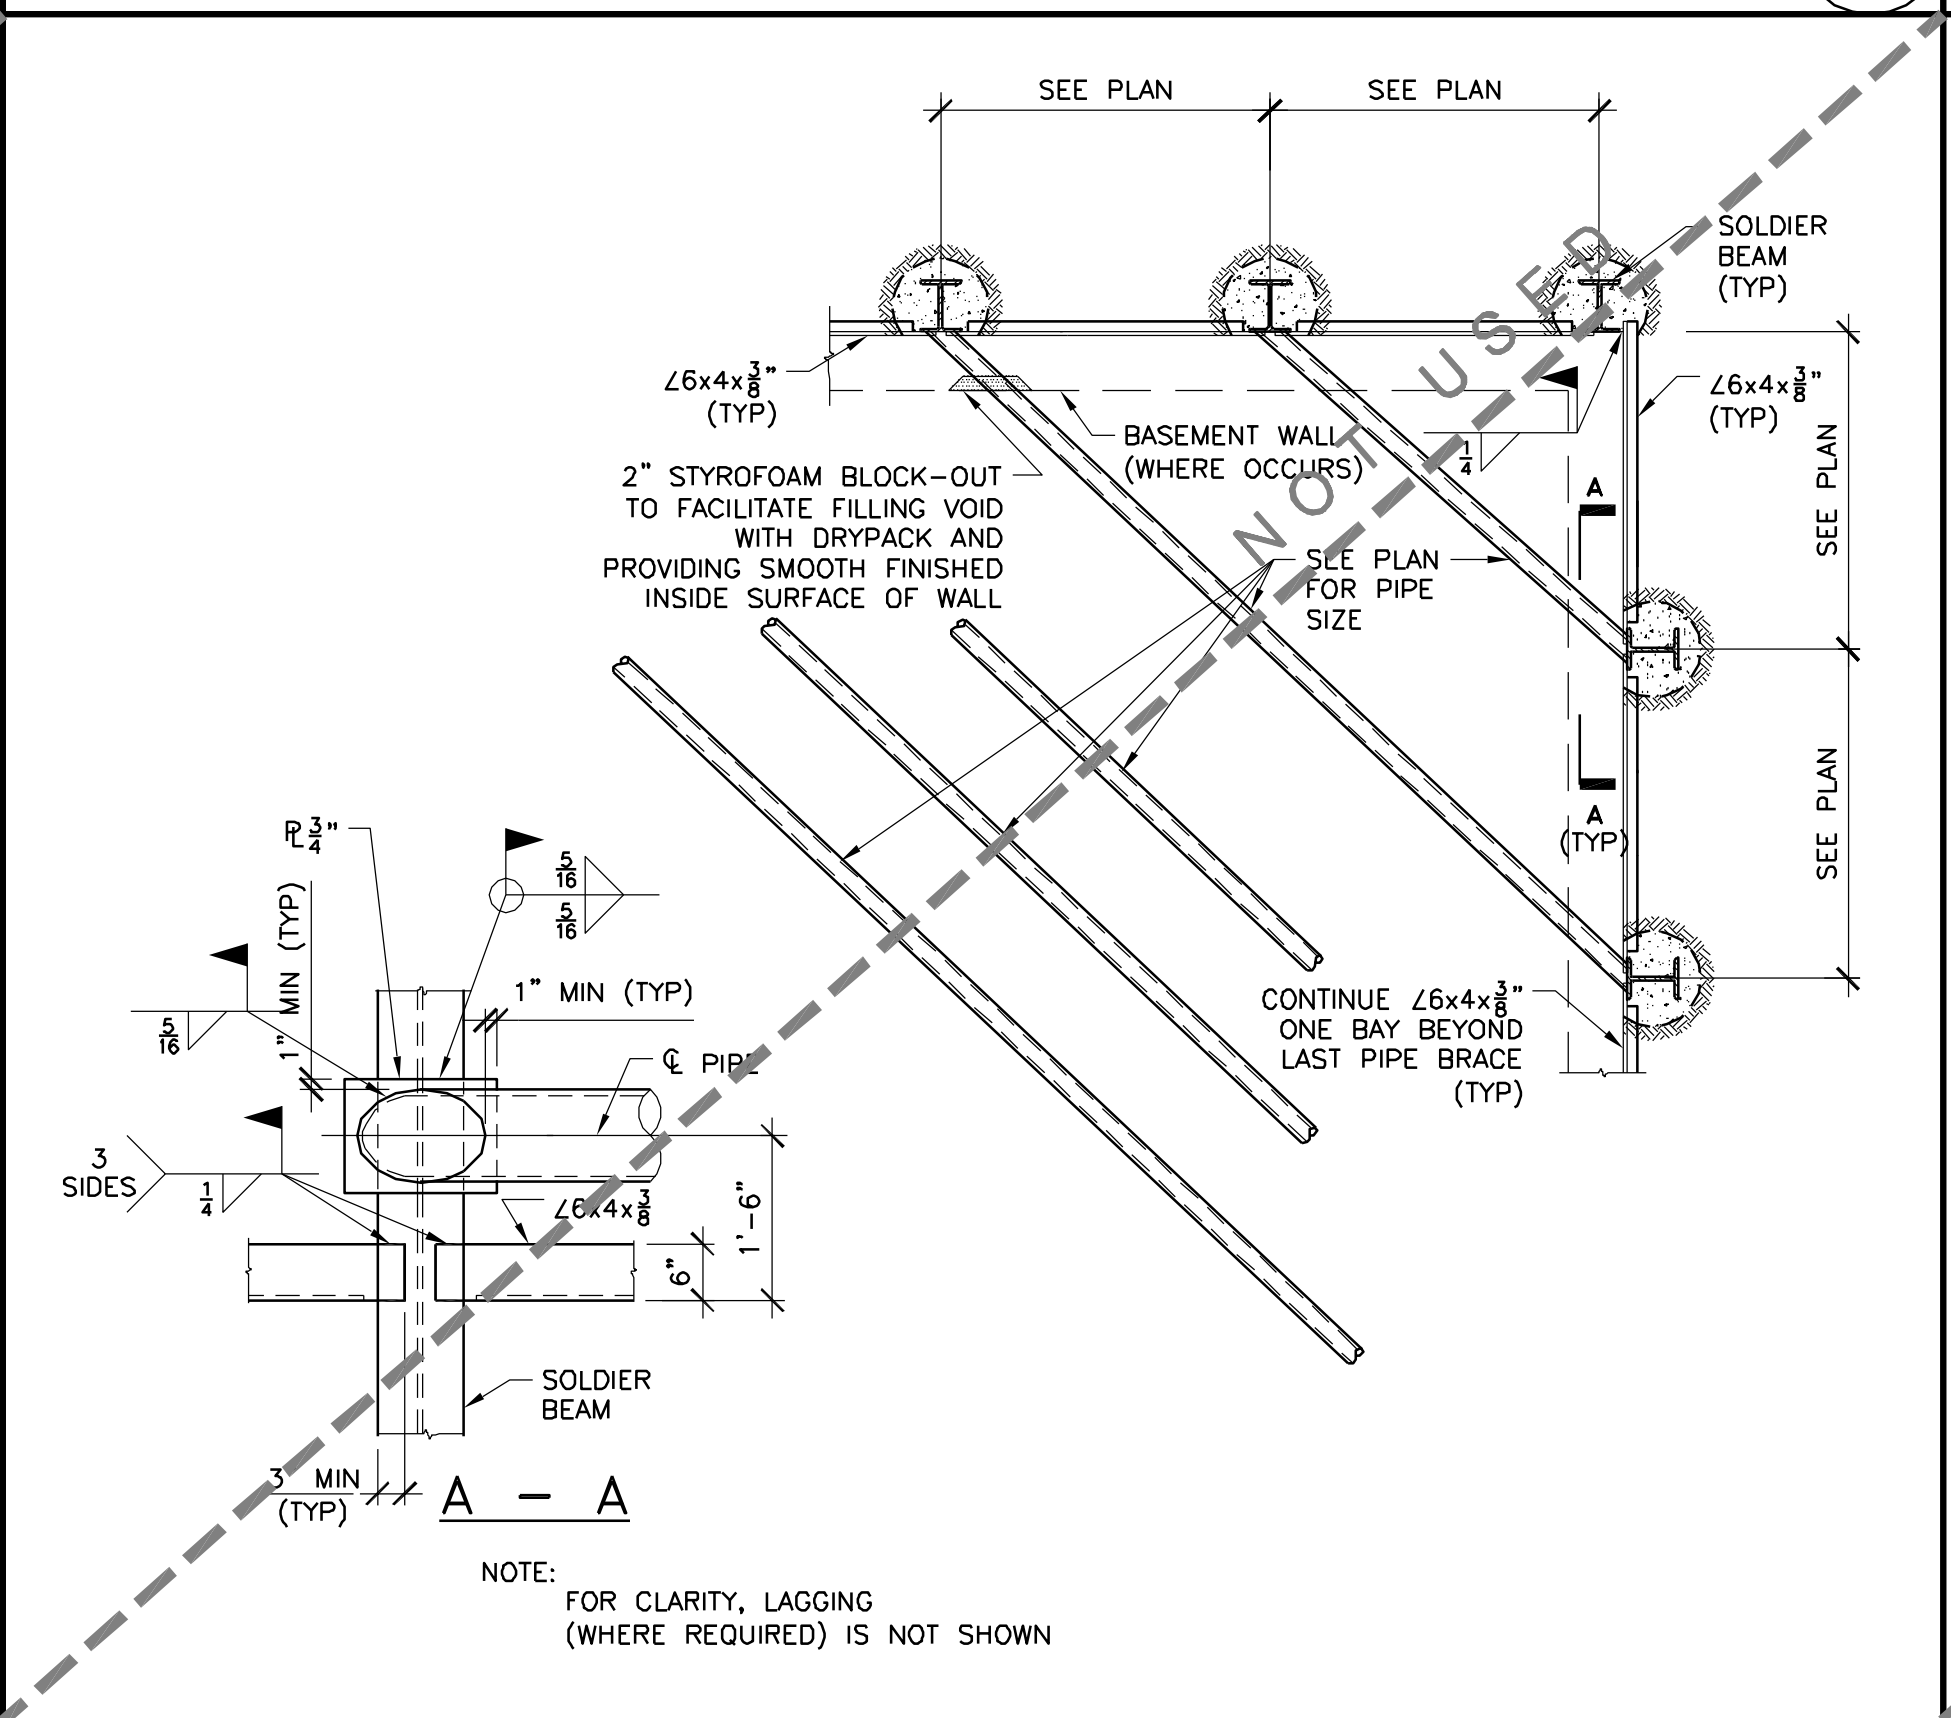


DETAIL

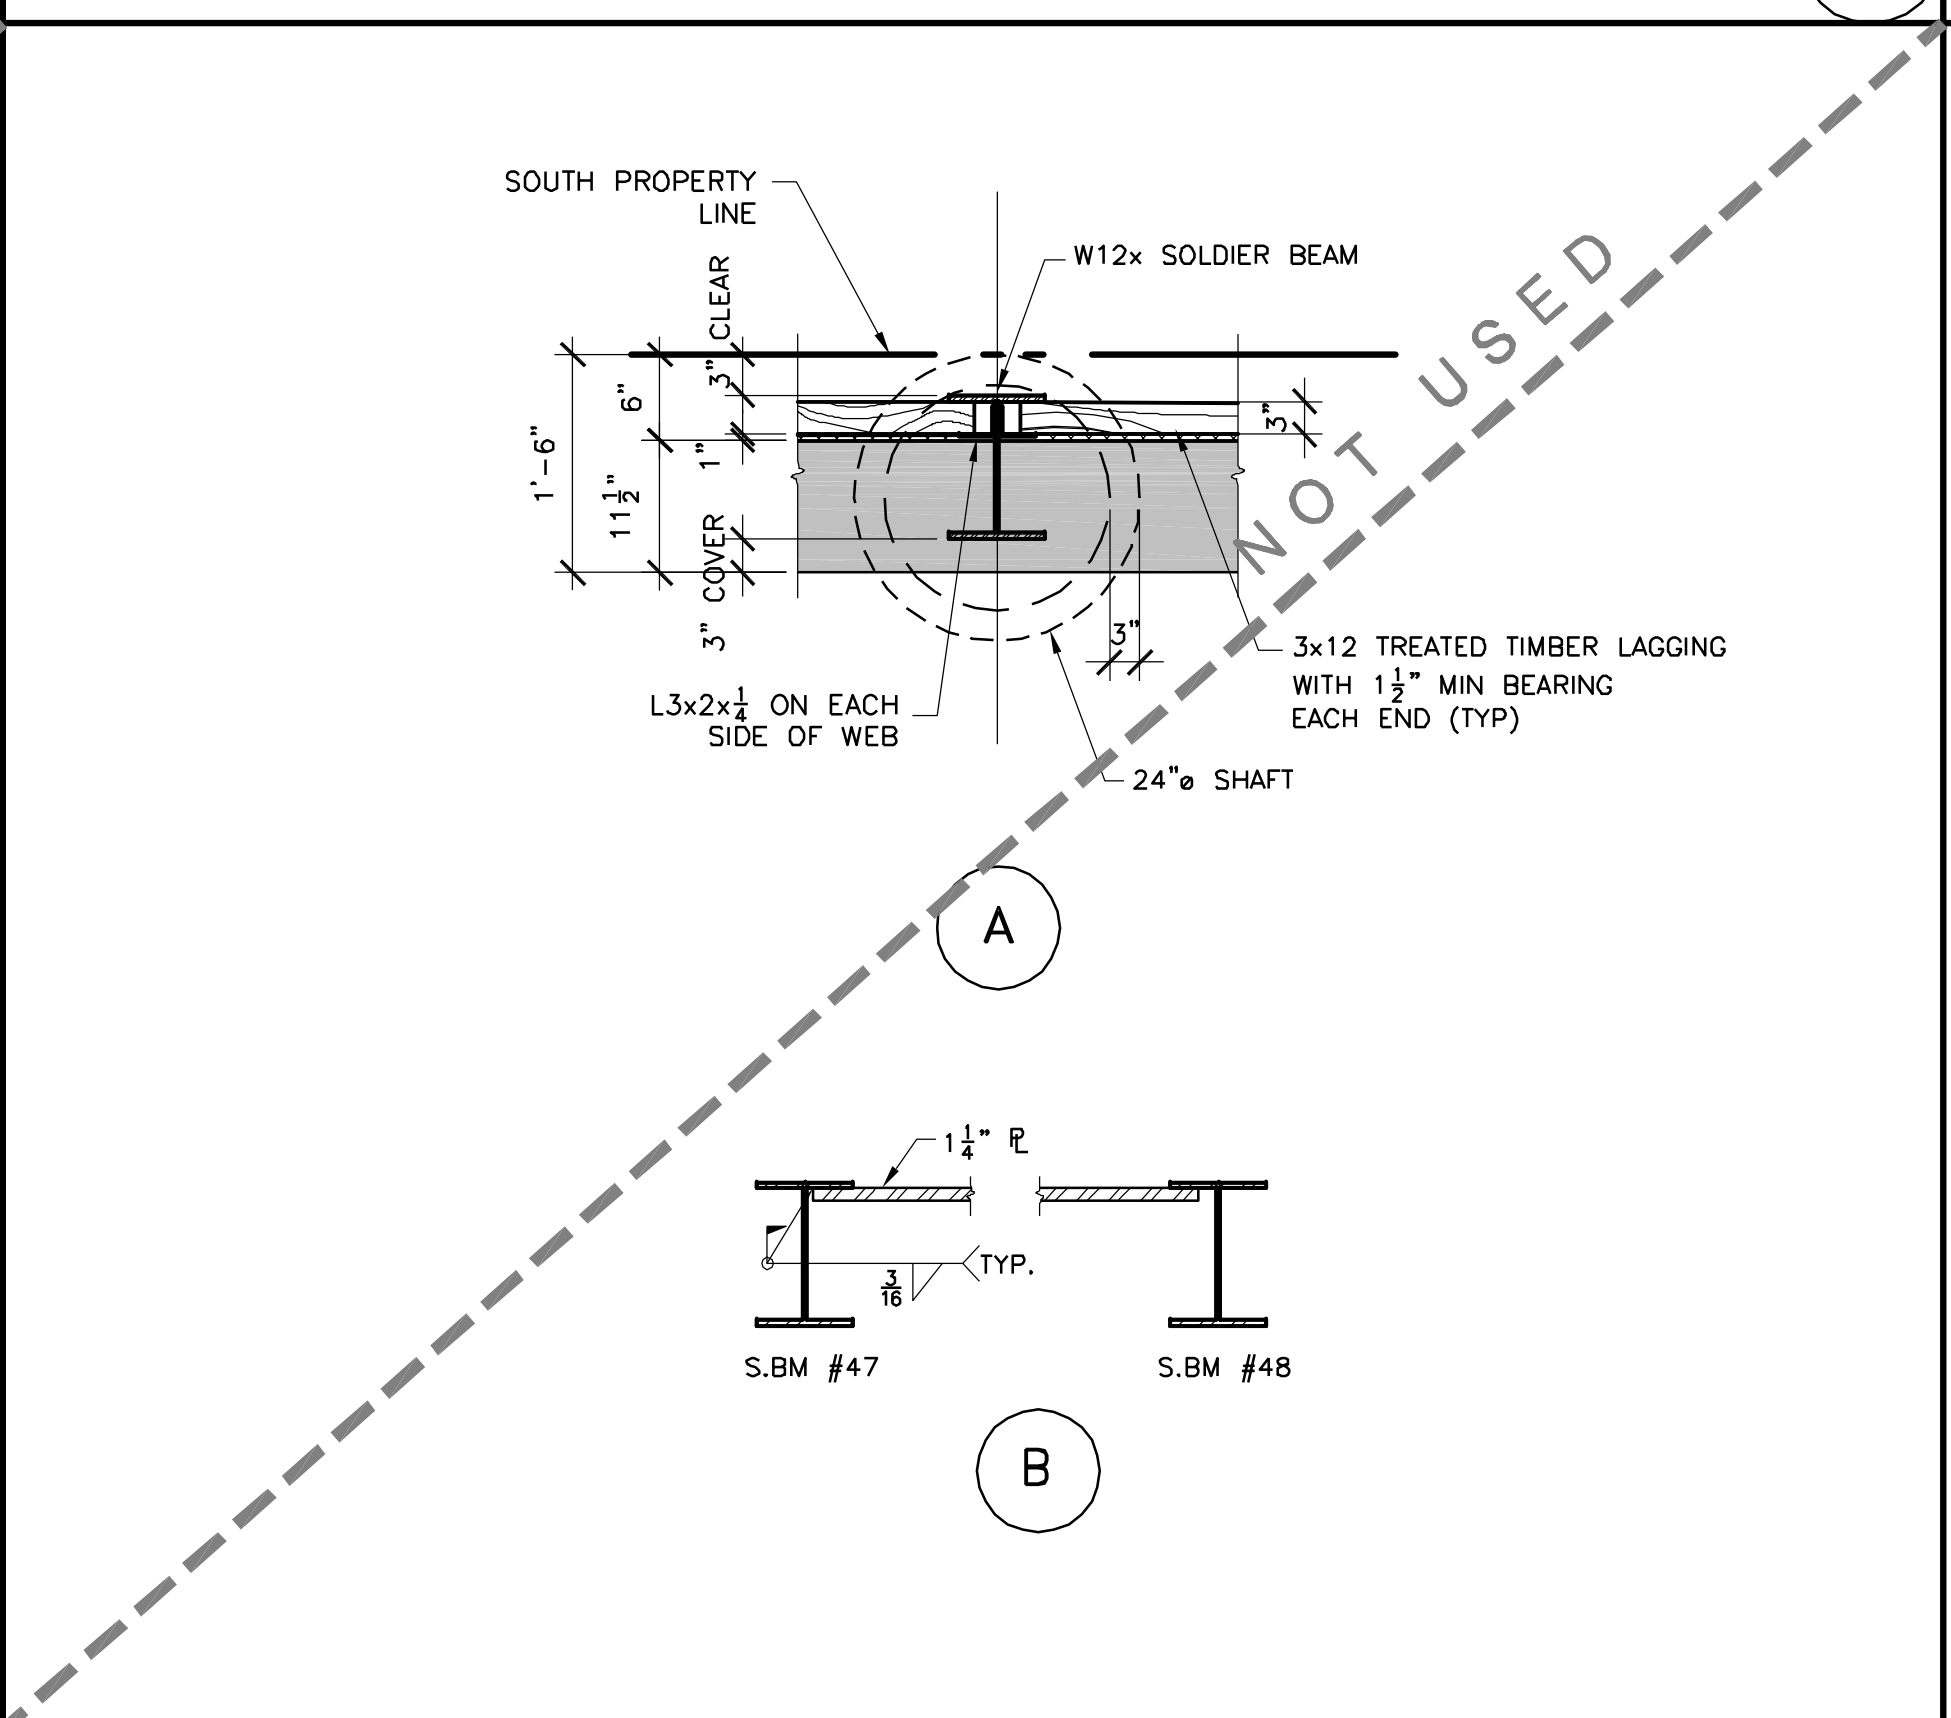


DETAIL

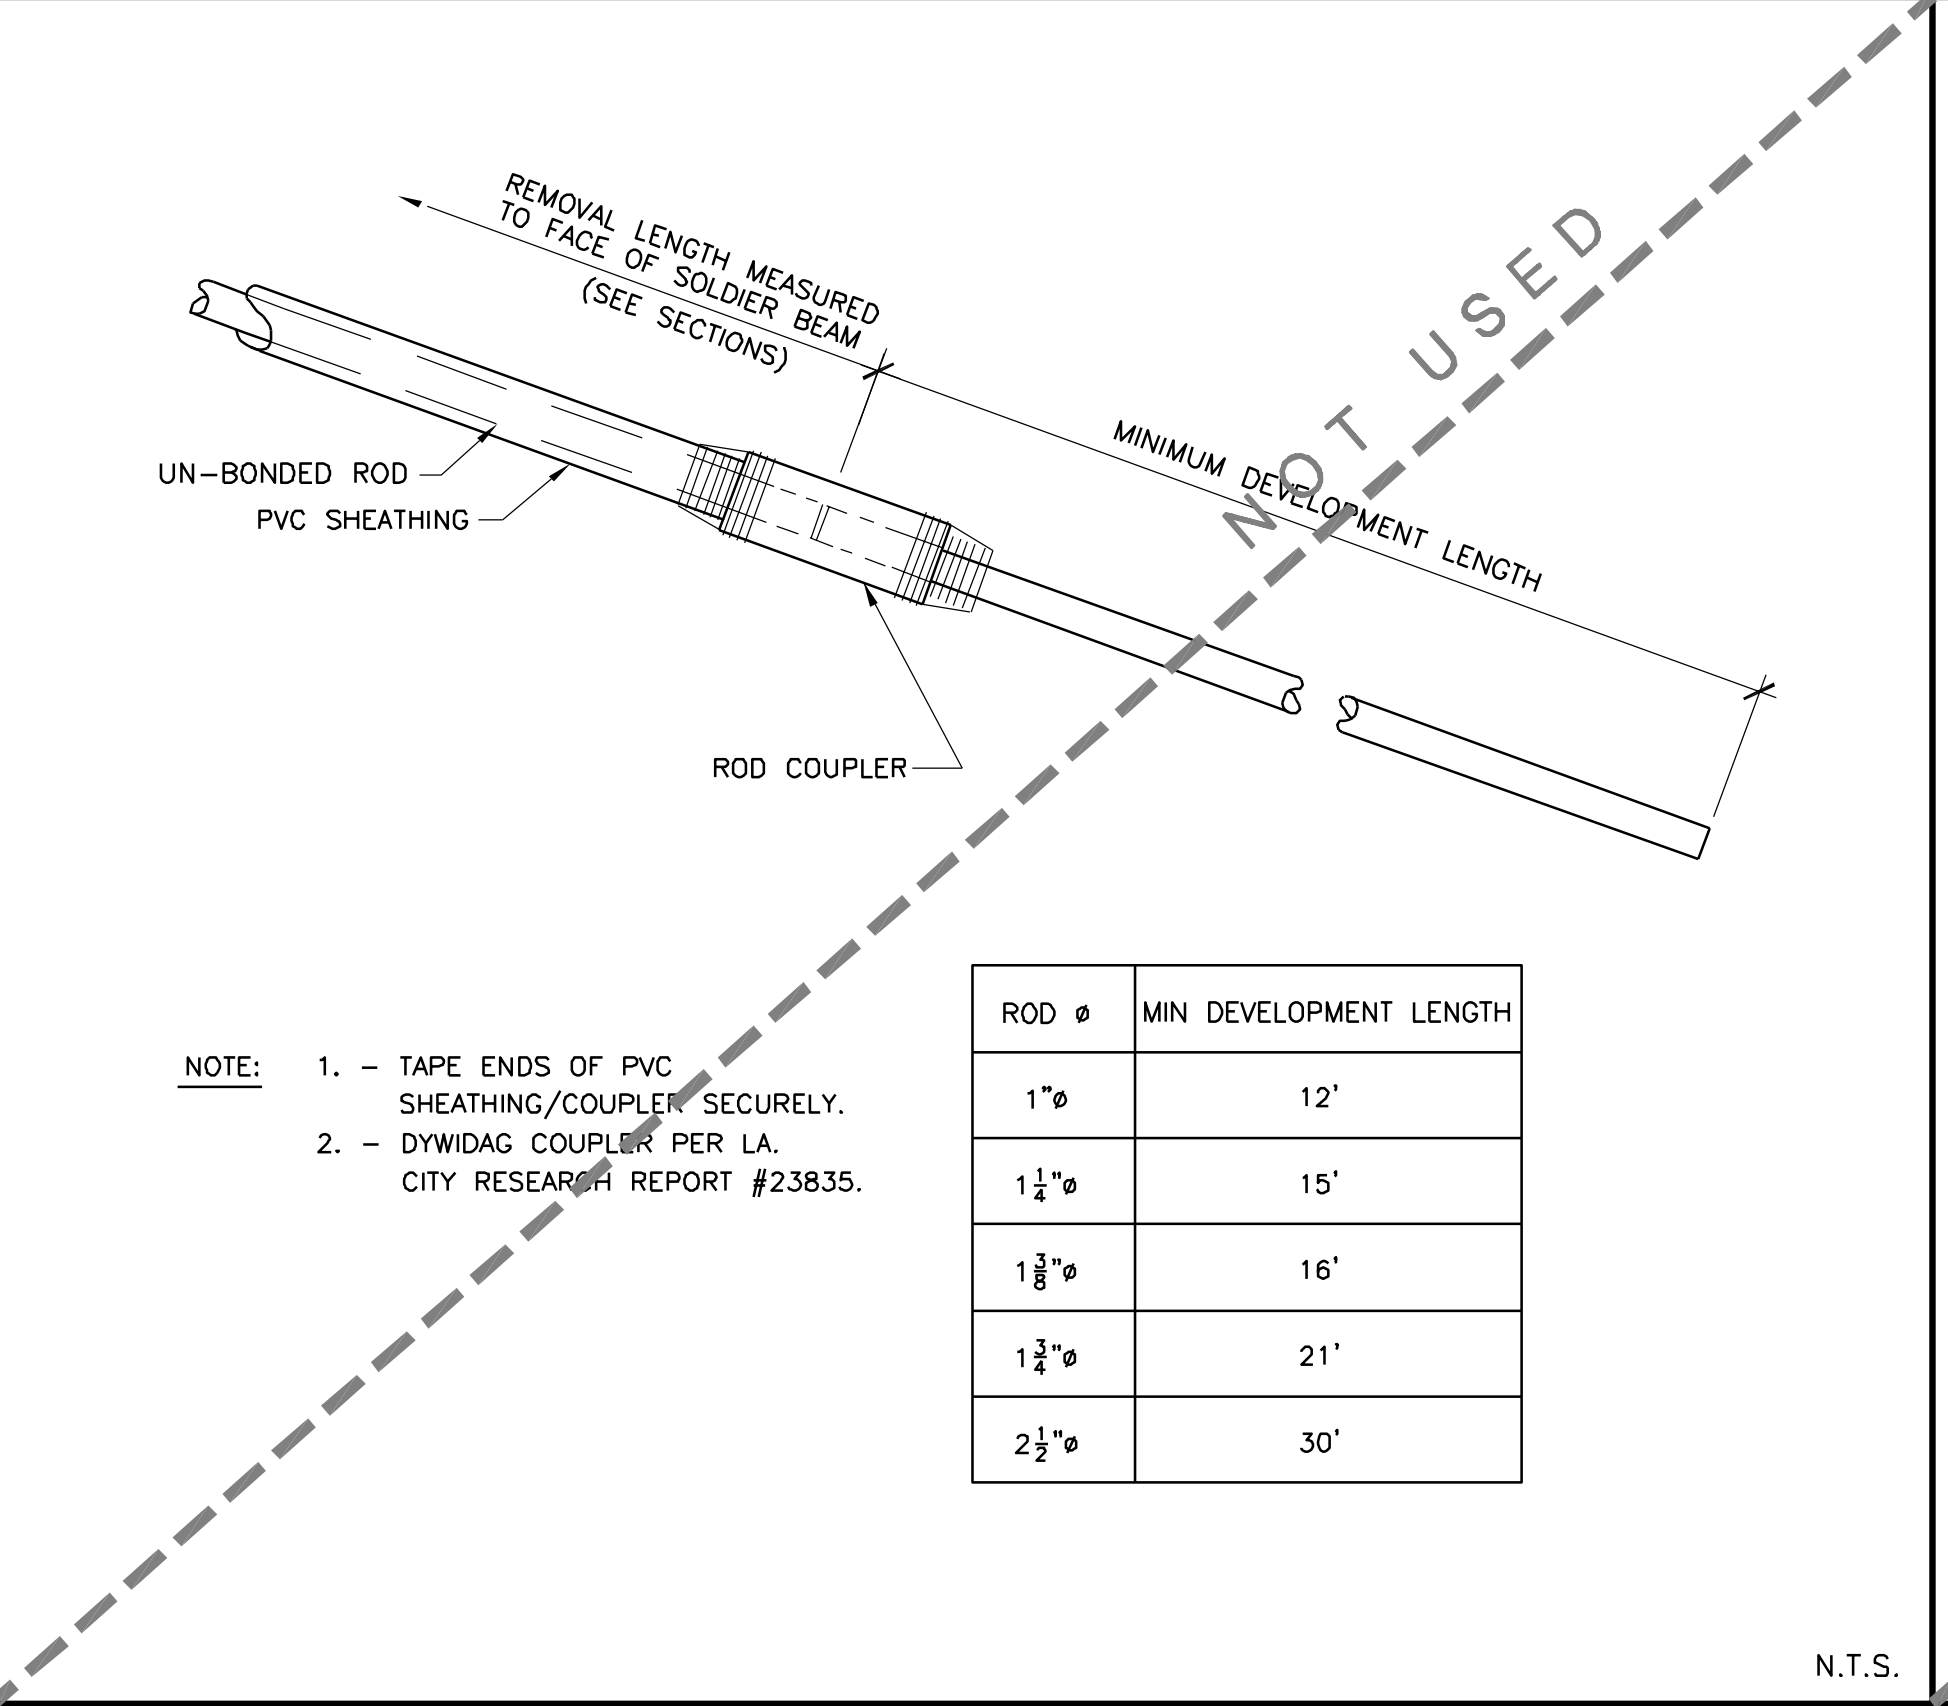


COUPLER DETAIL

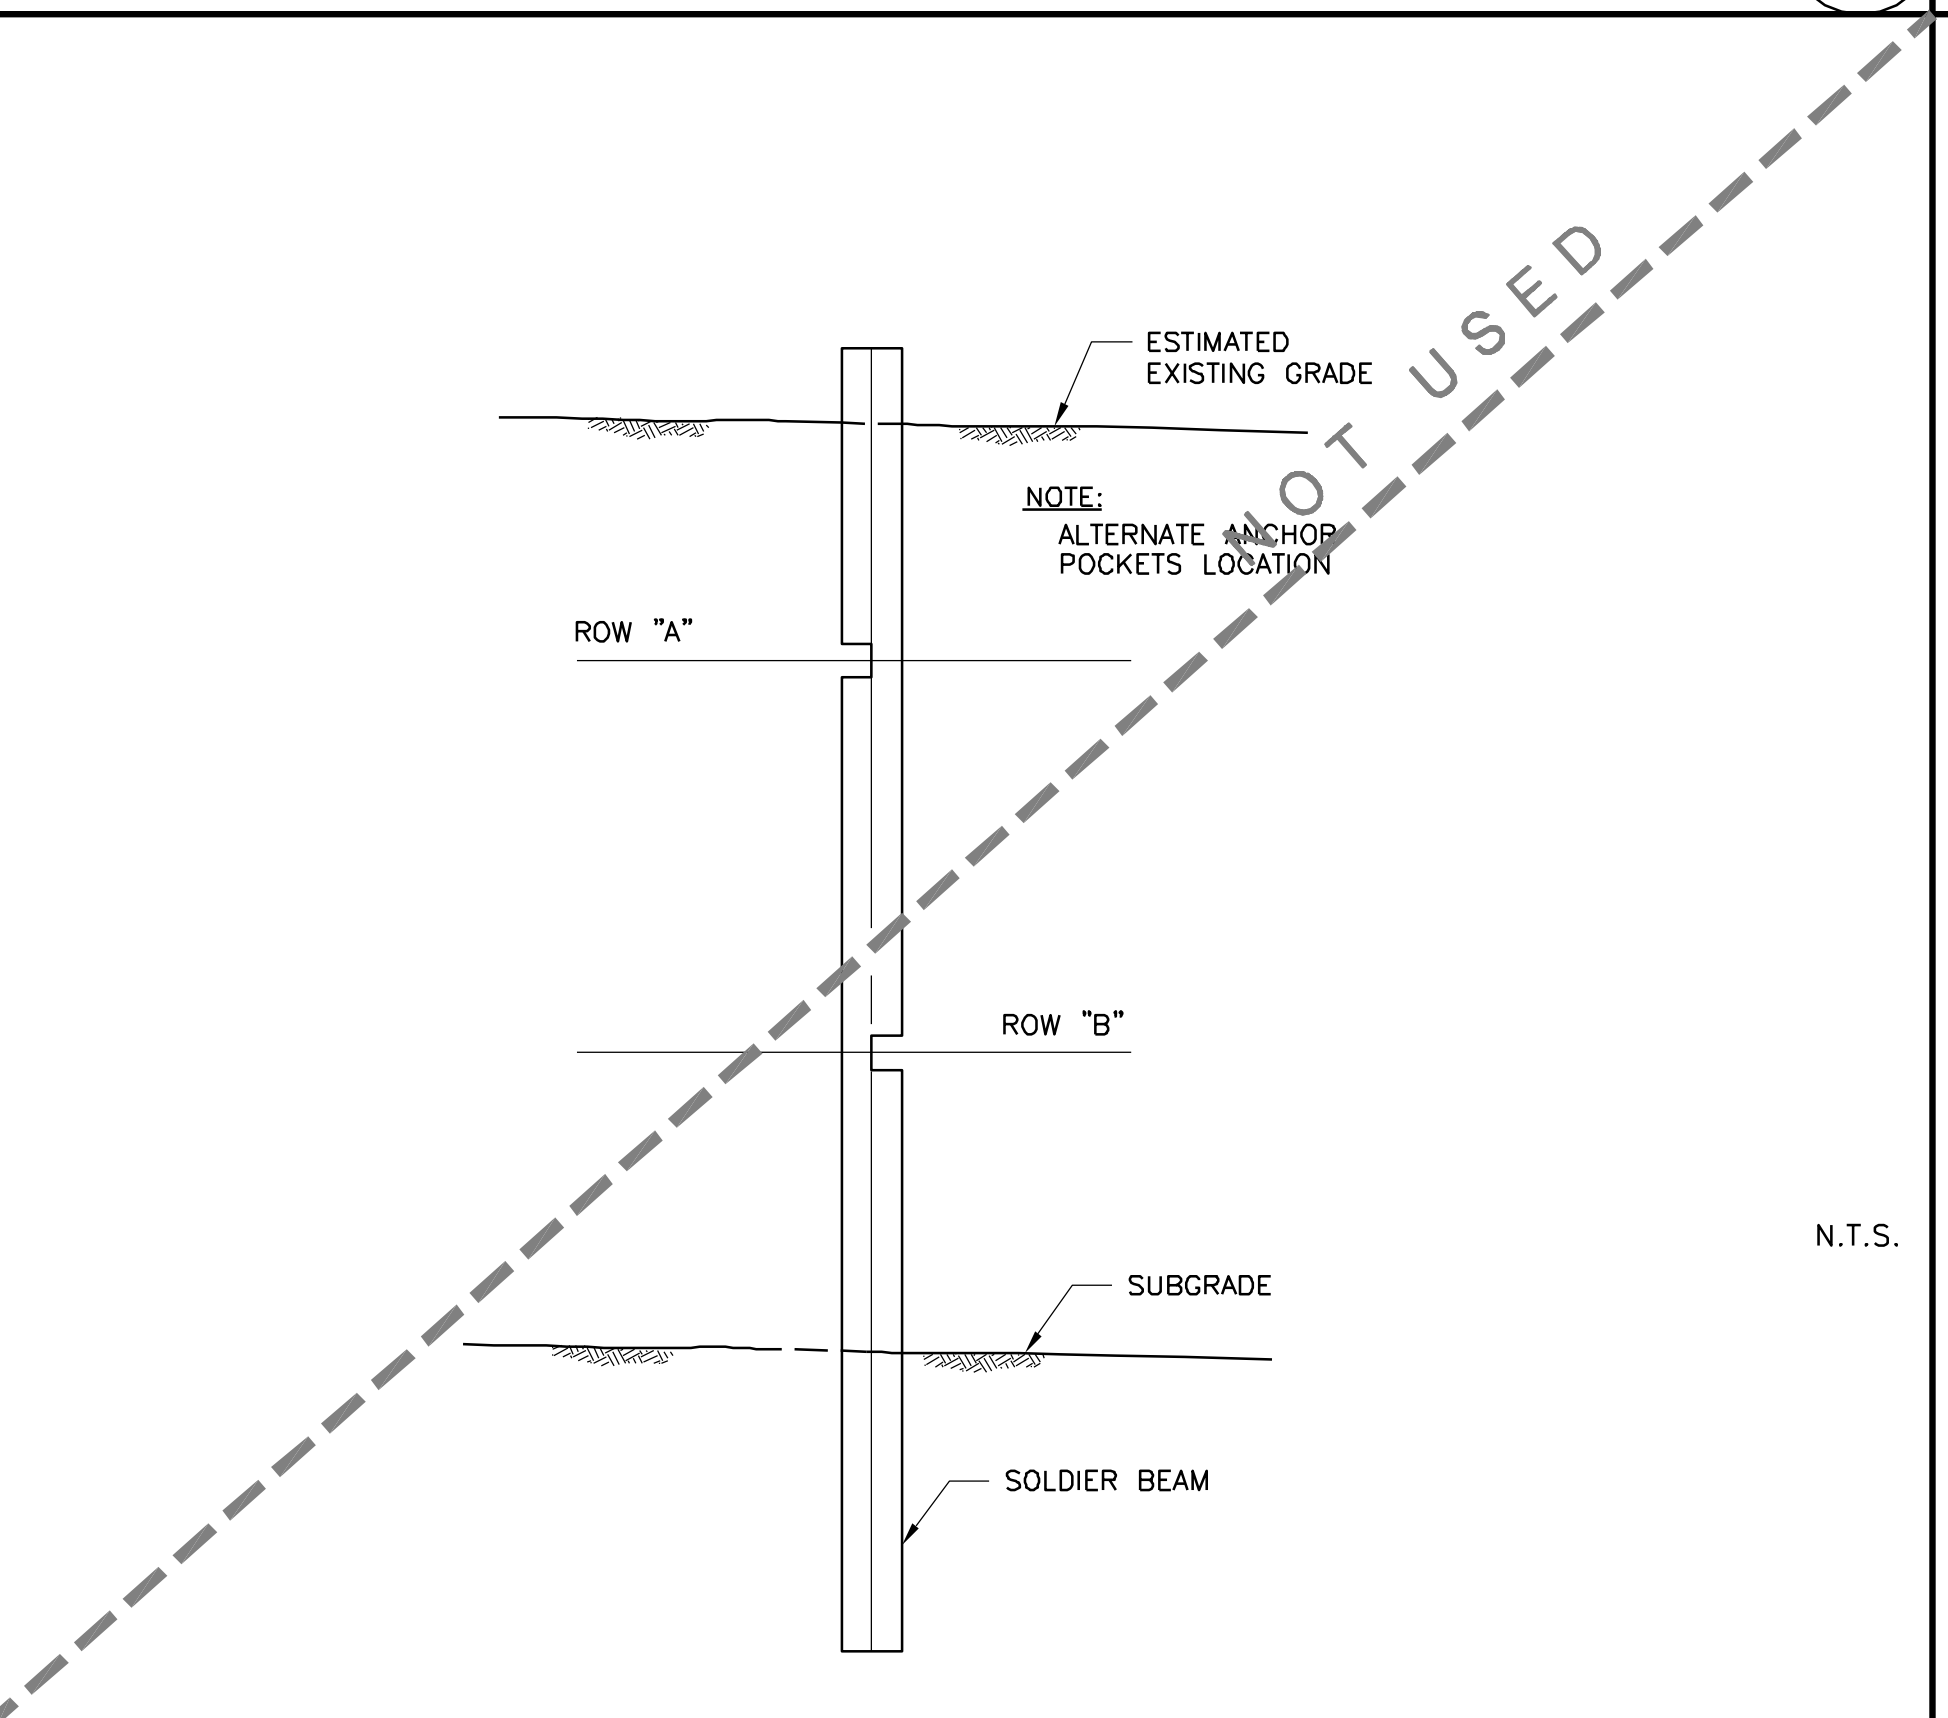


DETAIL

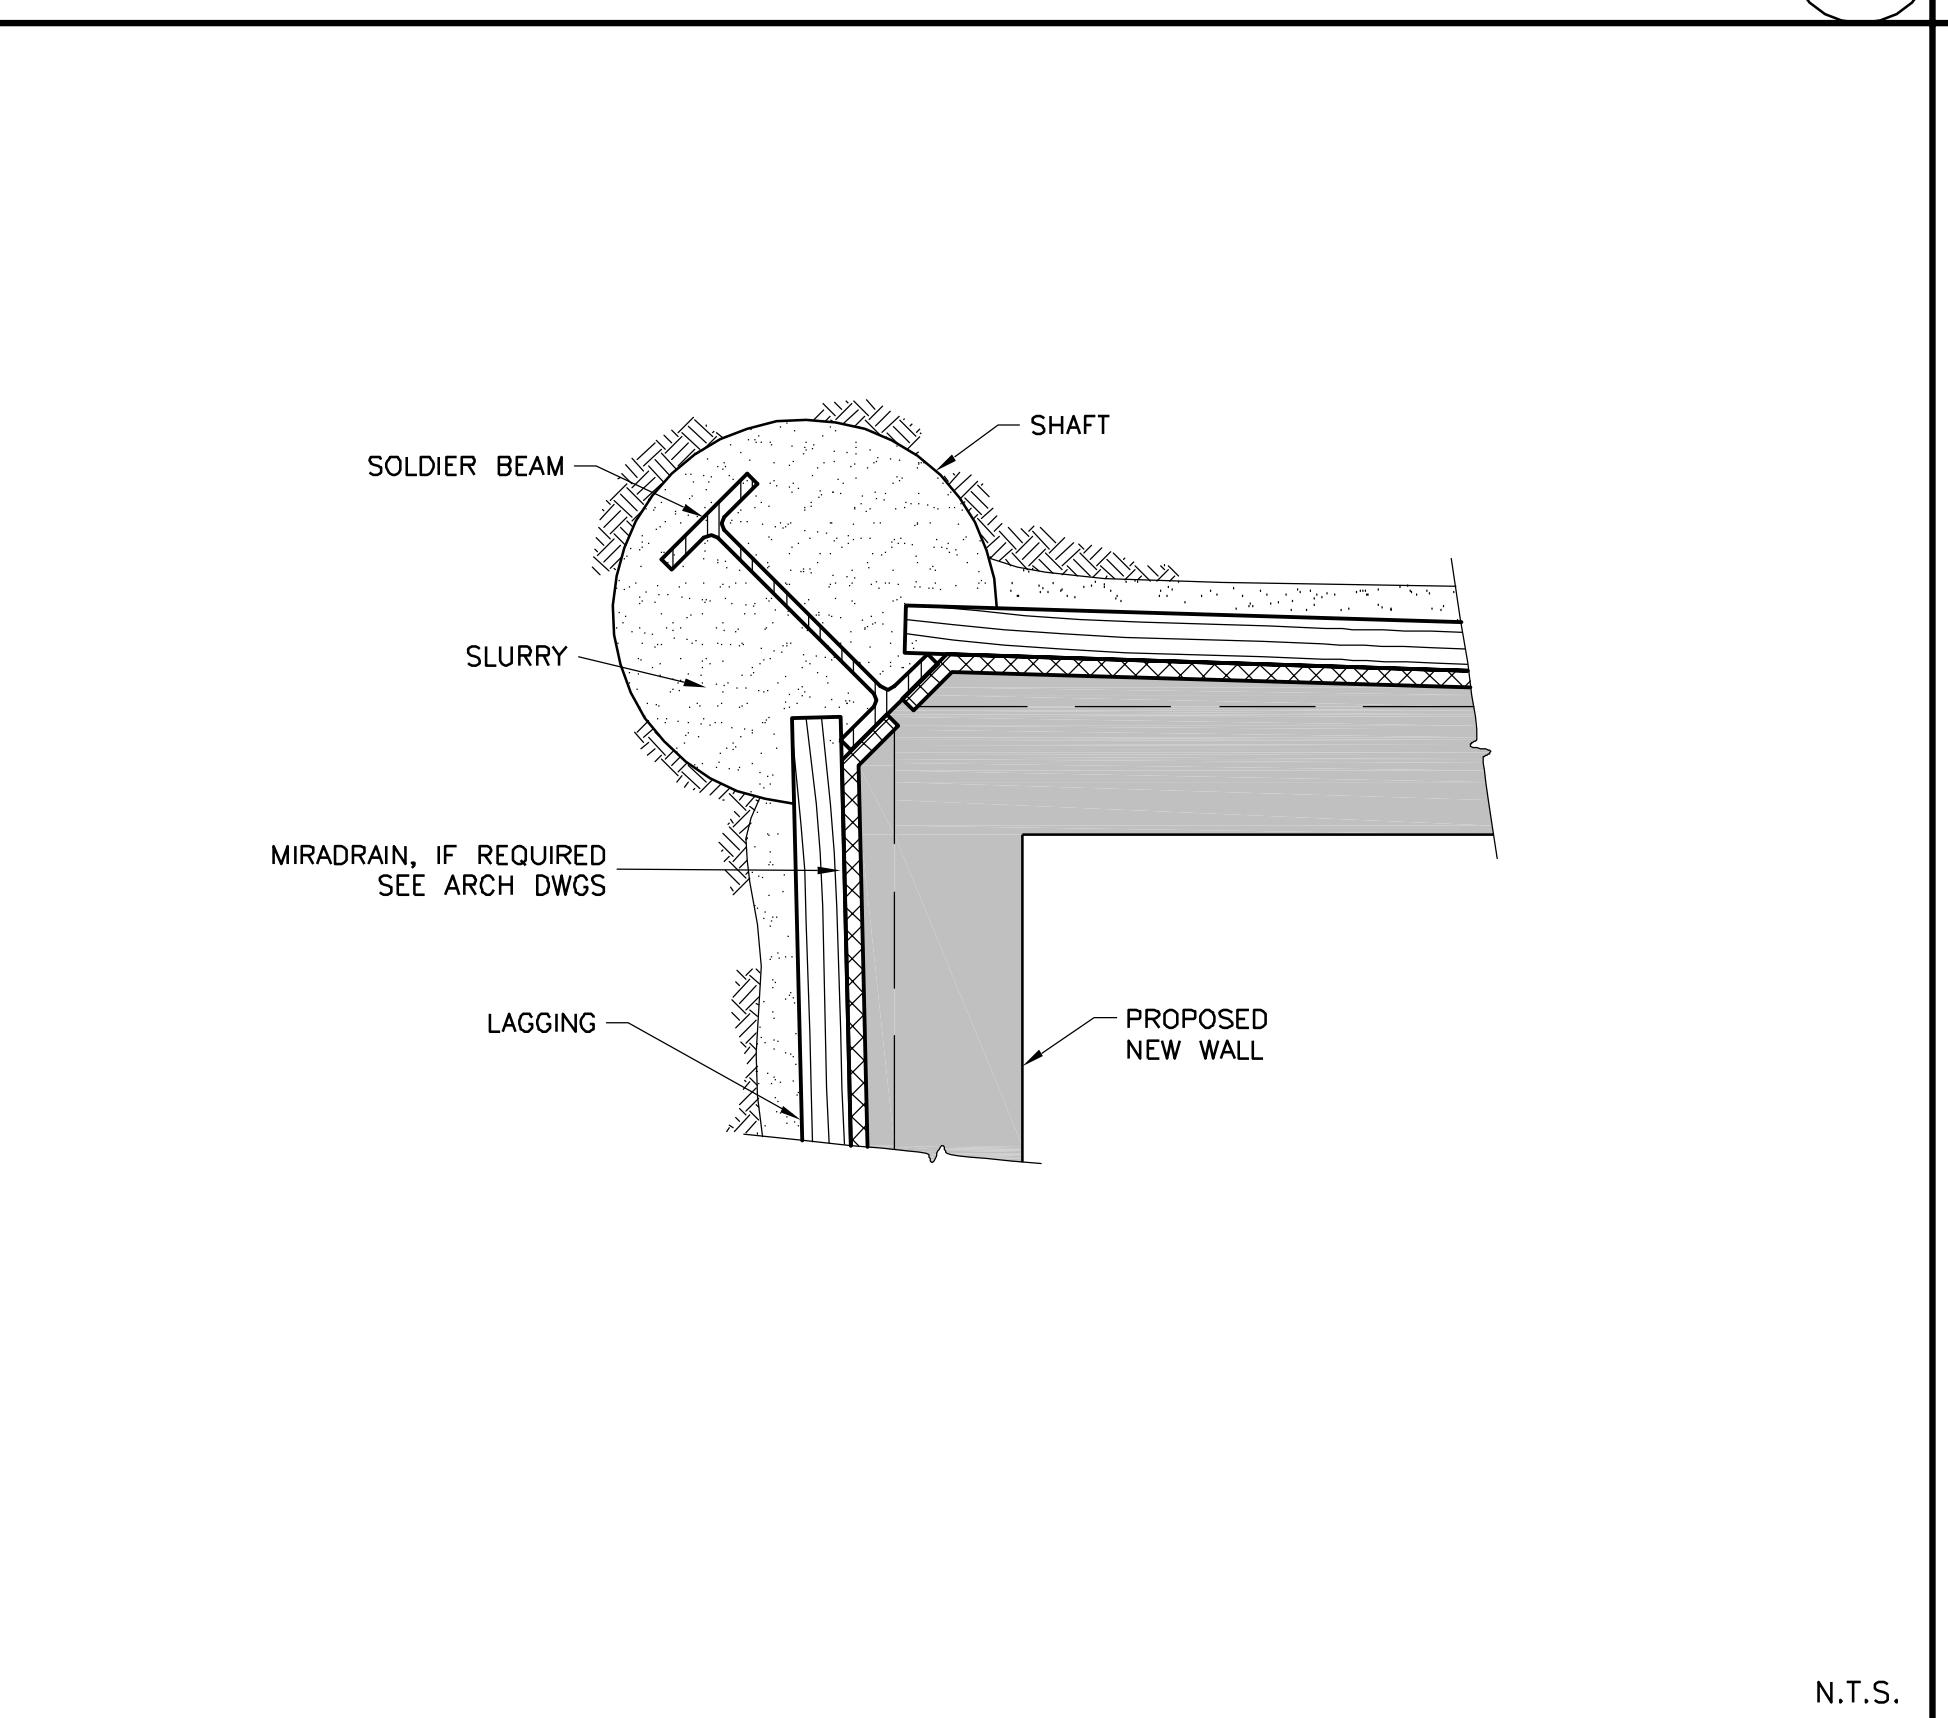


OUTSIDE CORNER DETAIL

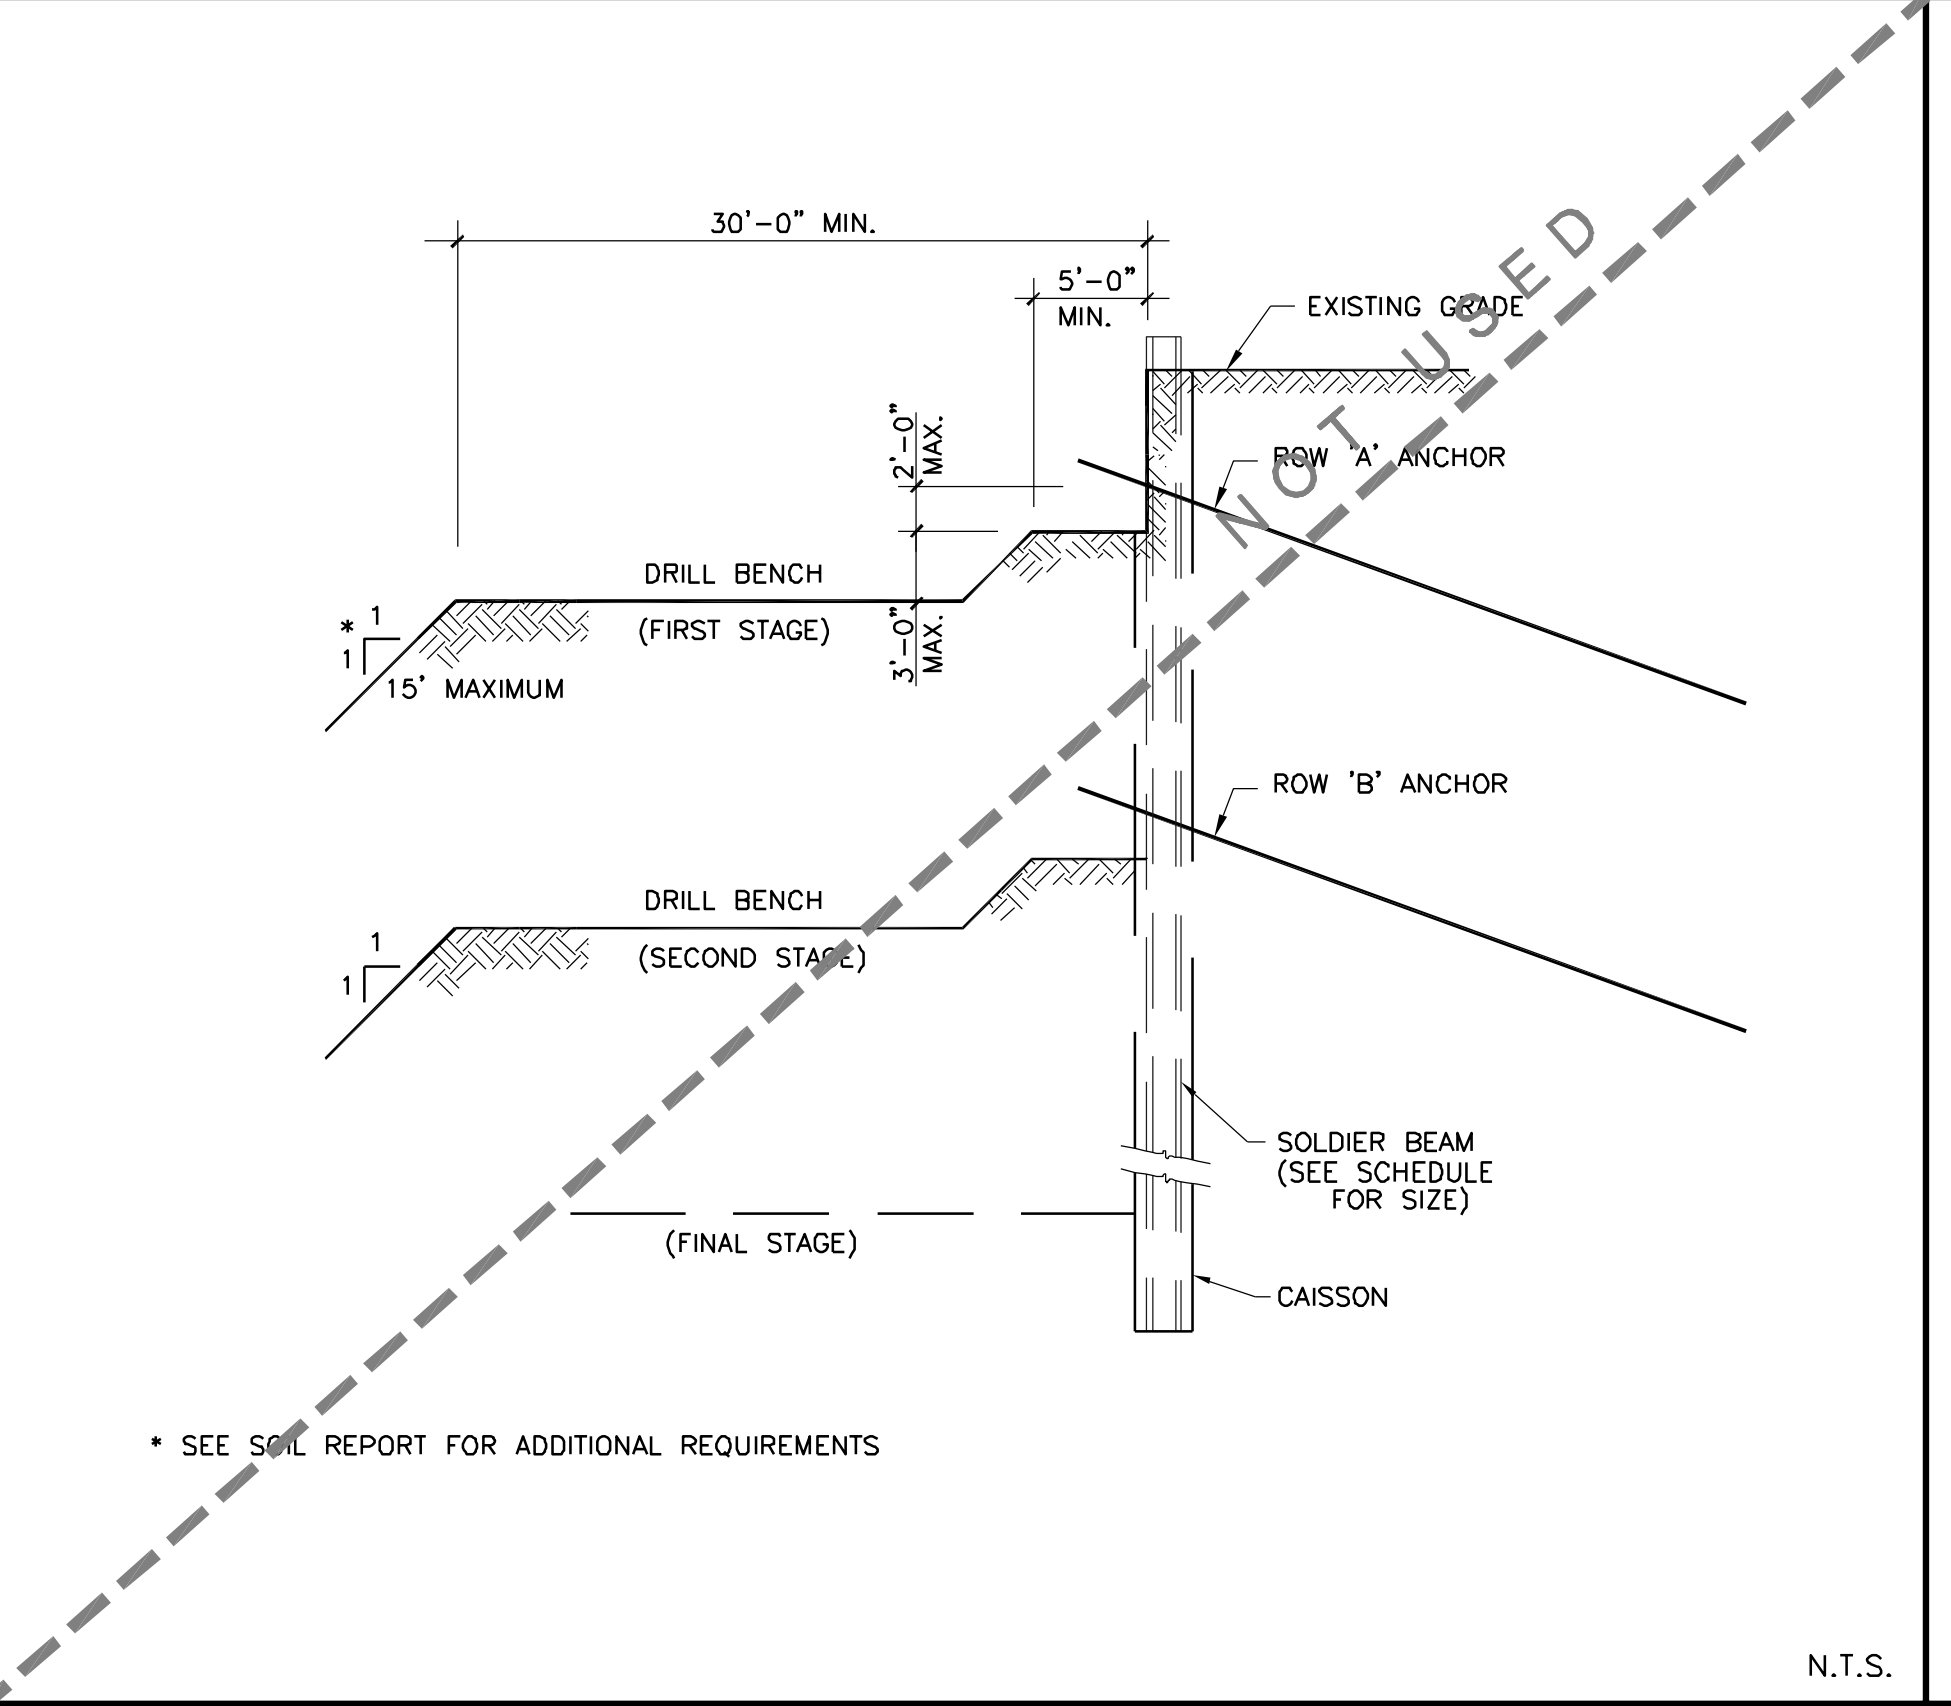


TYPICAL REQUIRED EXCAVATION STAGES REQUIRED FOR DRILLING ANCHORS

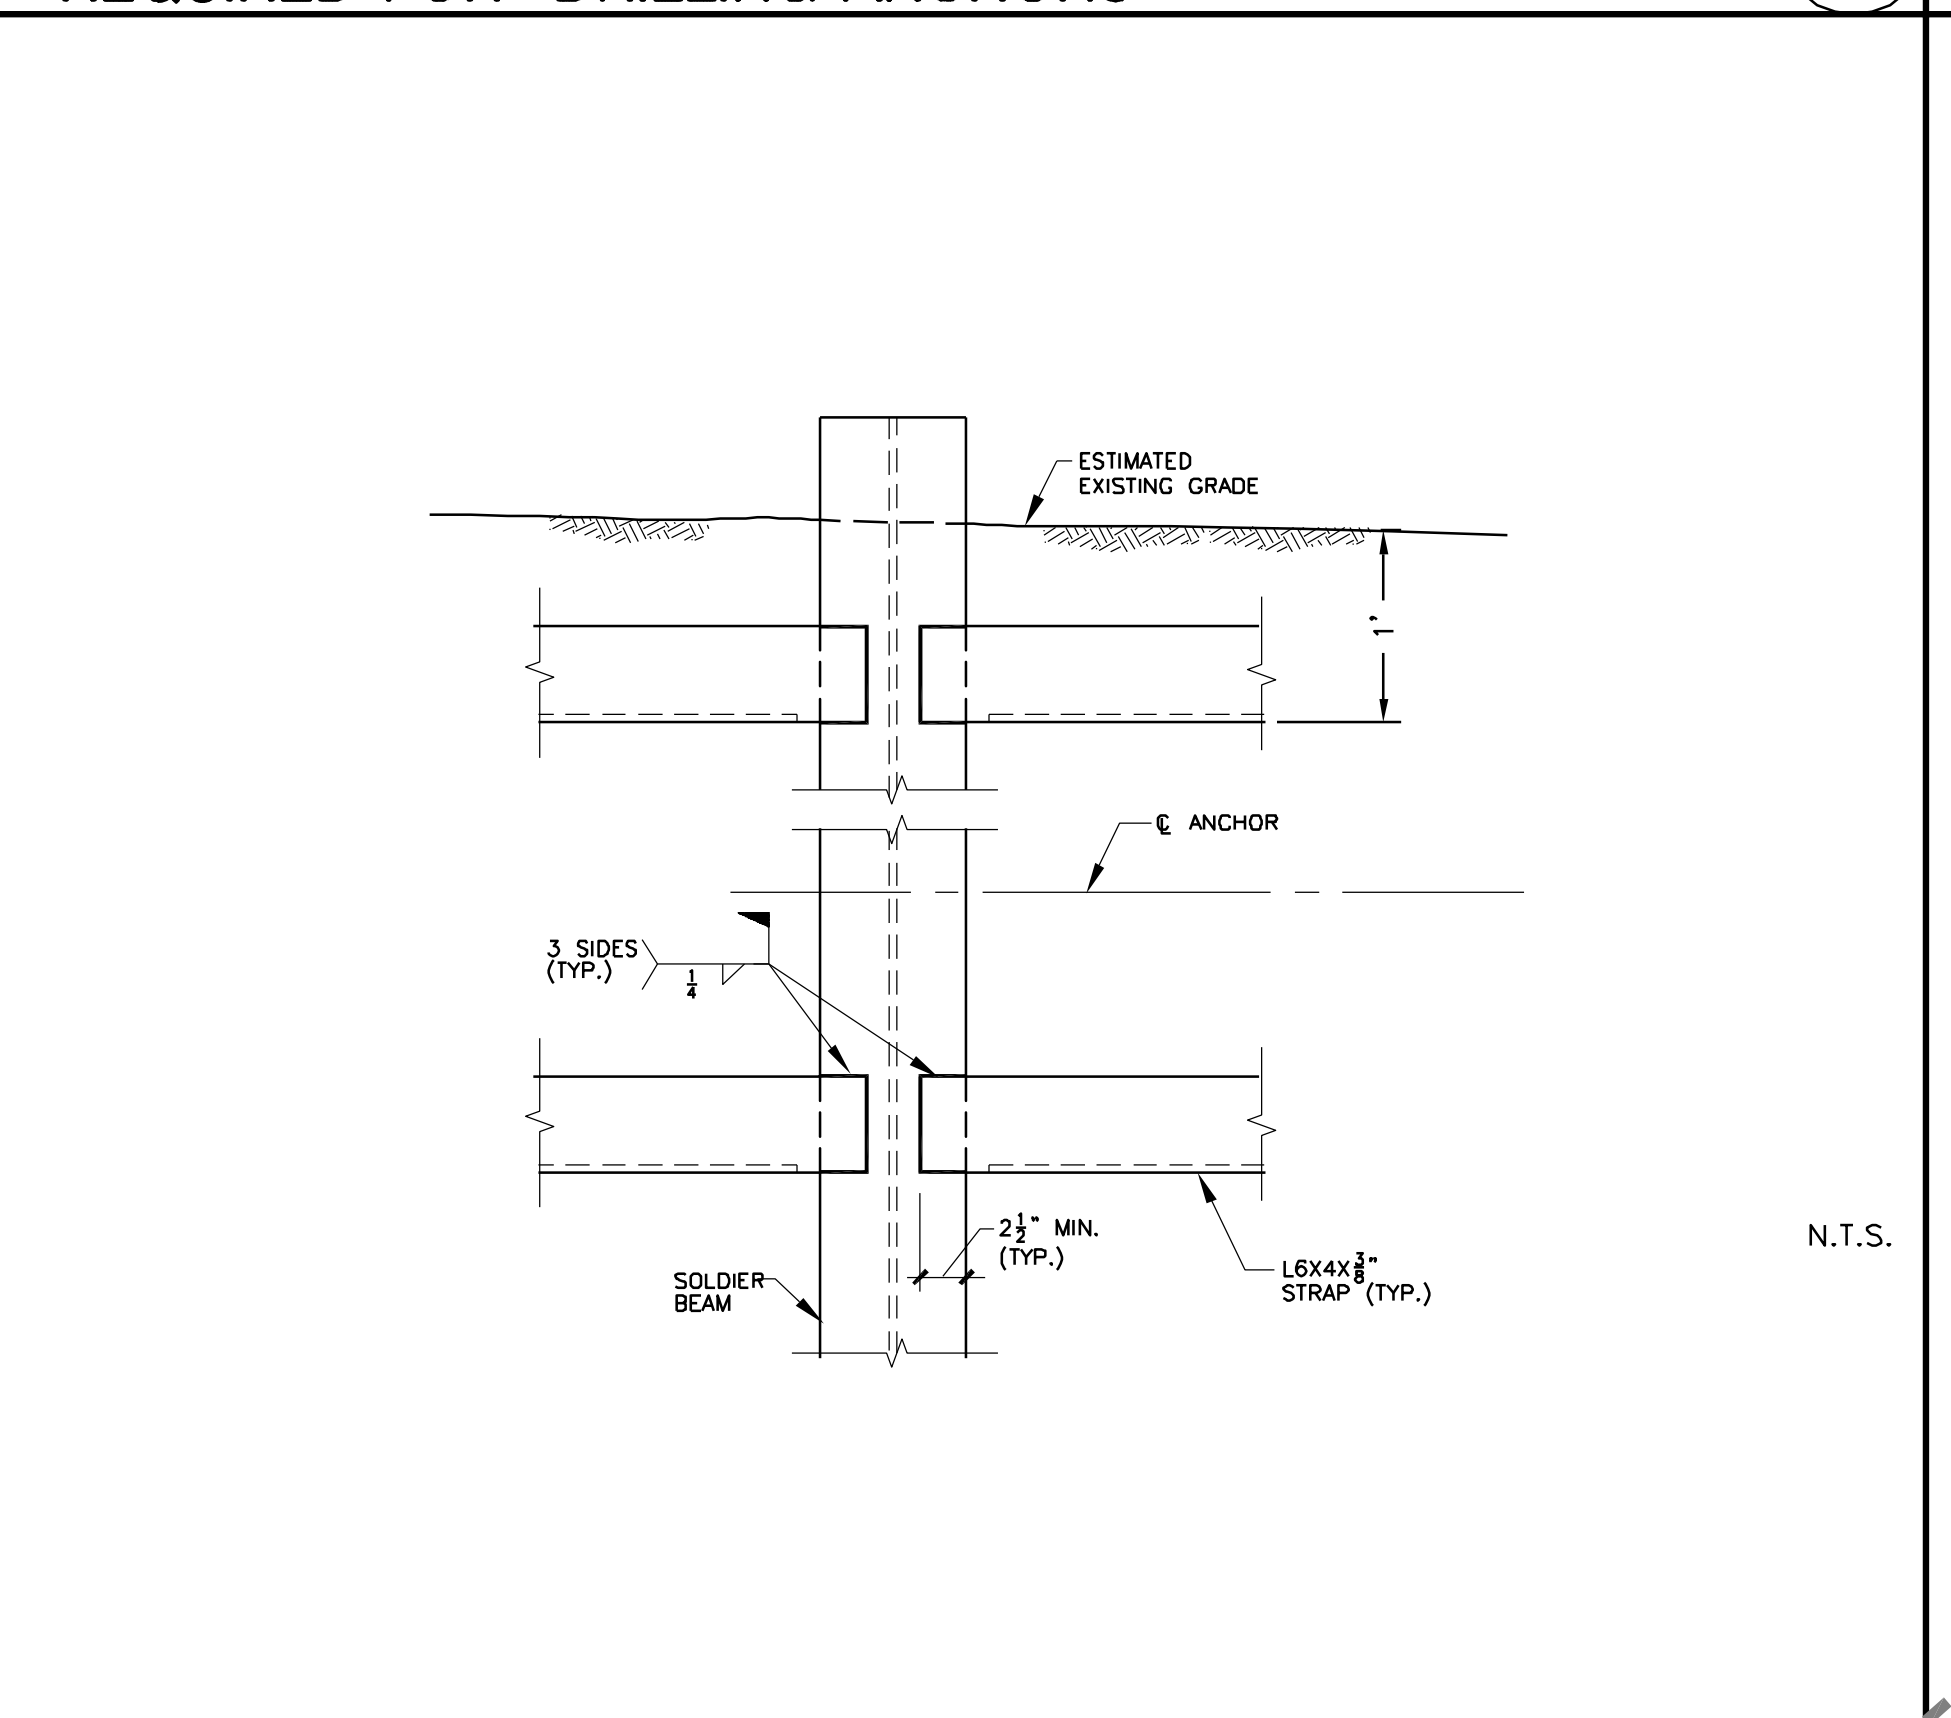


DETAIL

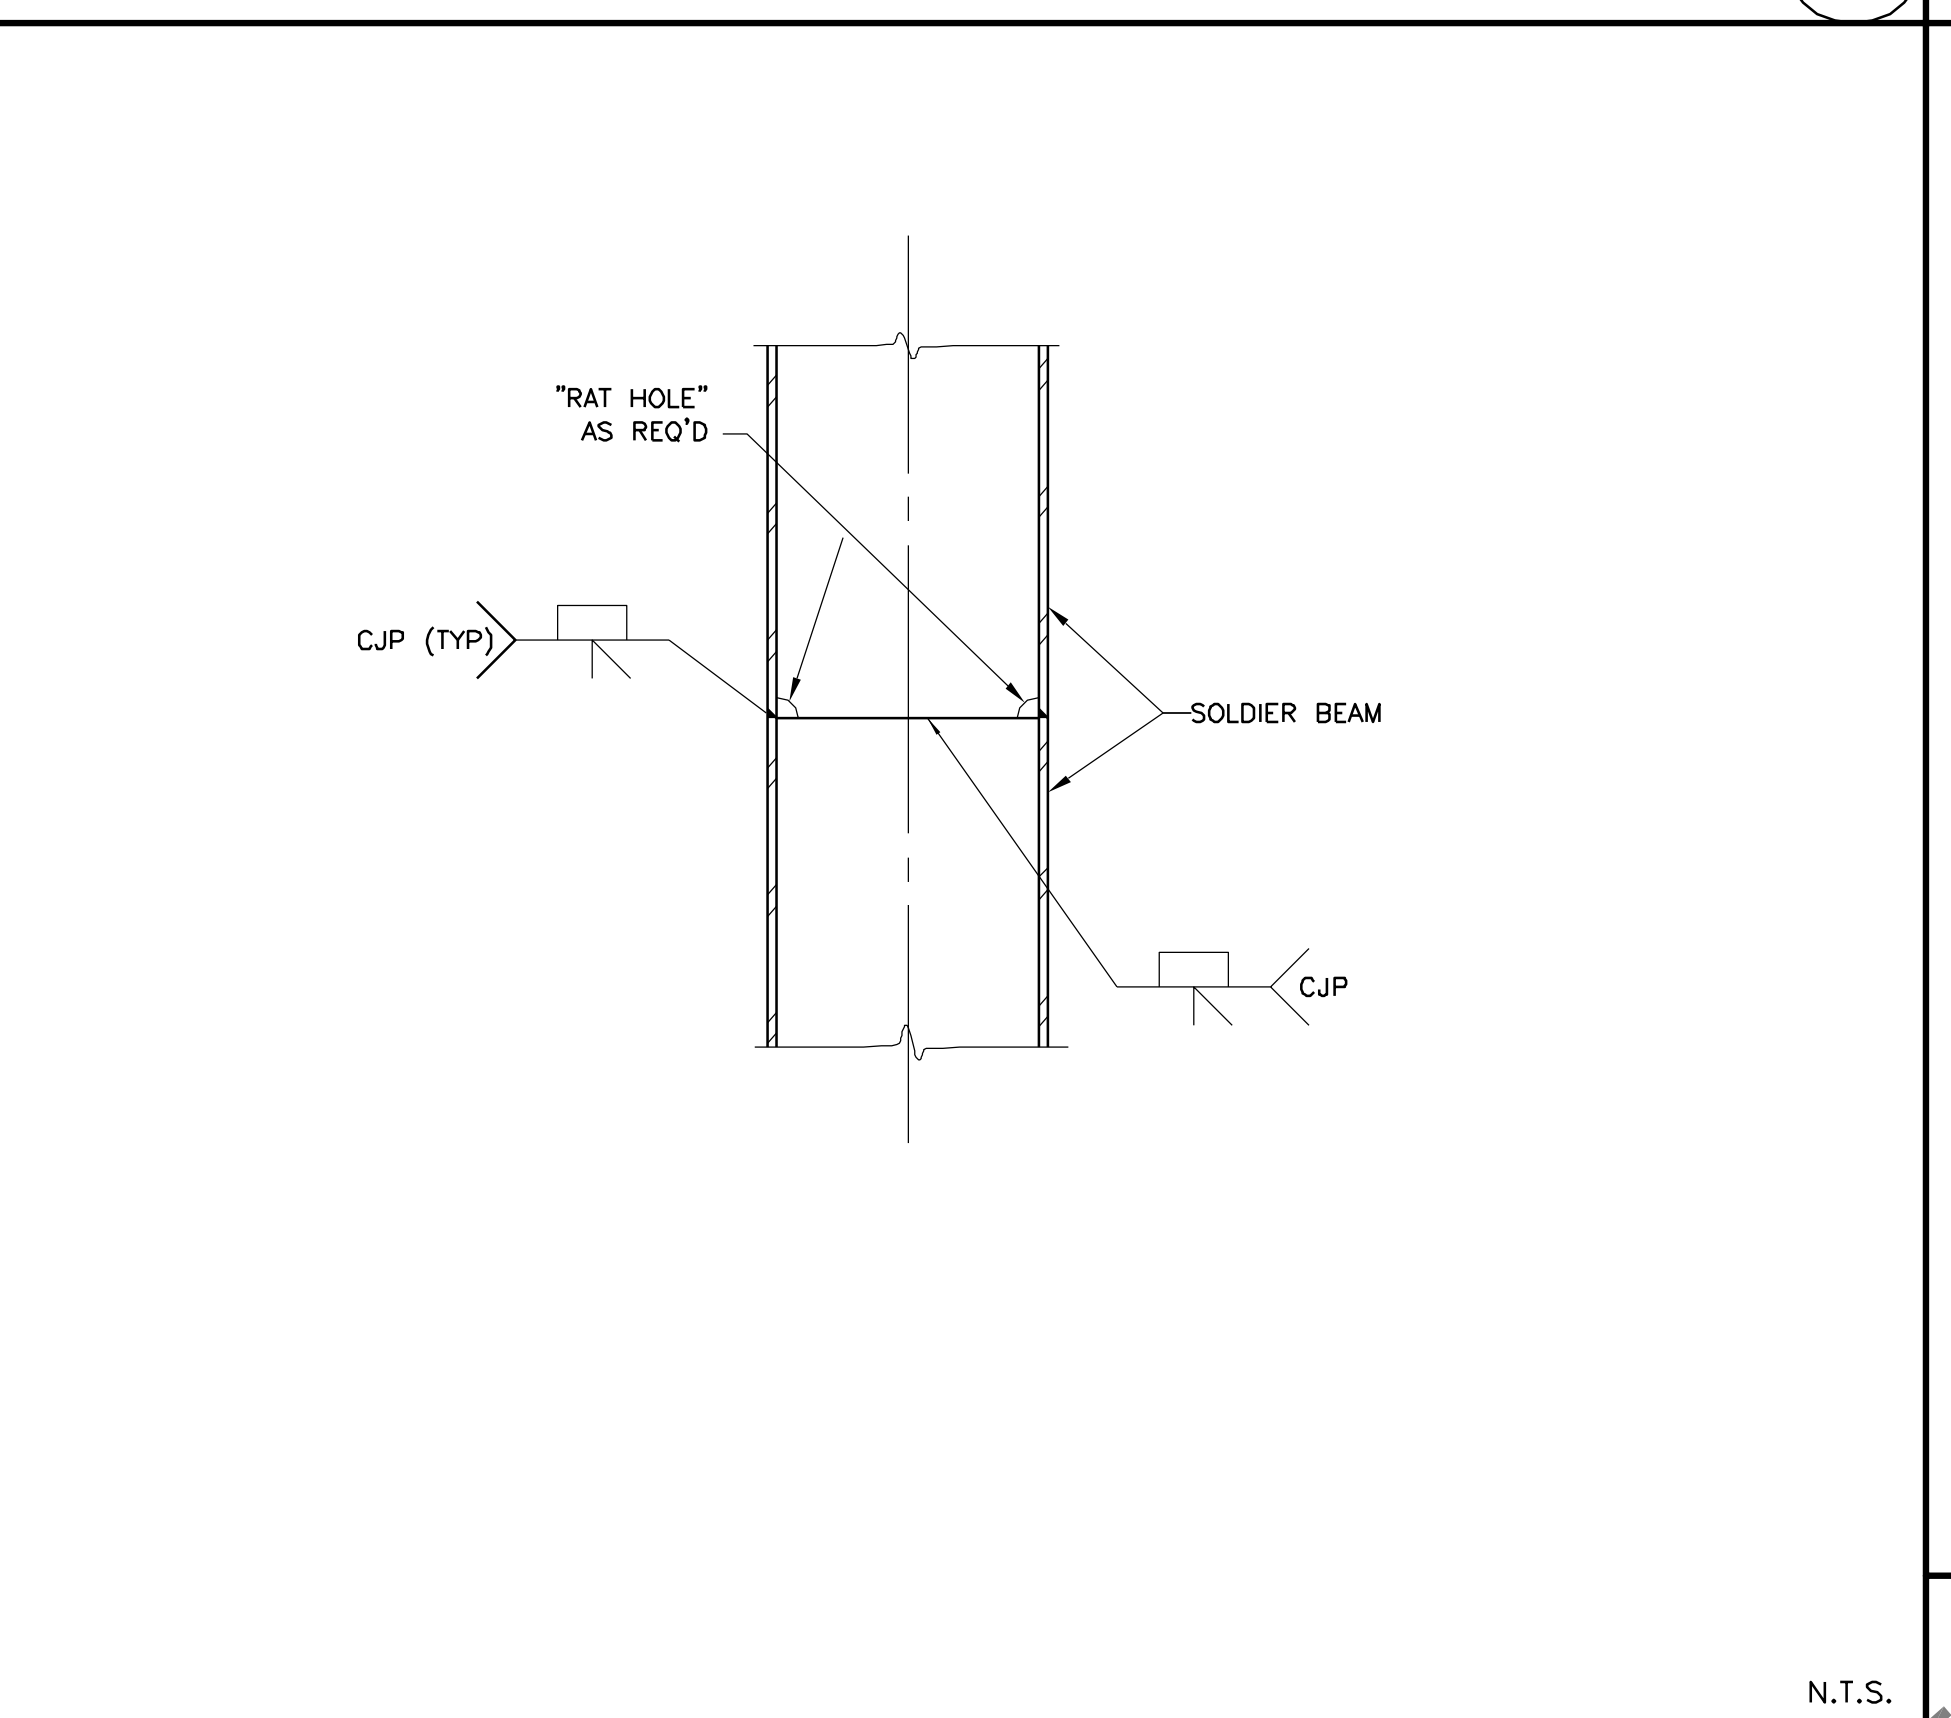


TYPICAL SOLDIER BEAM SPLICE

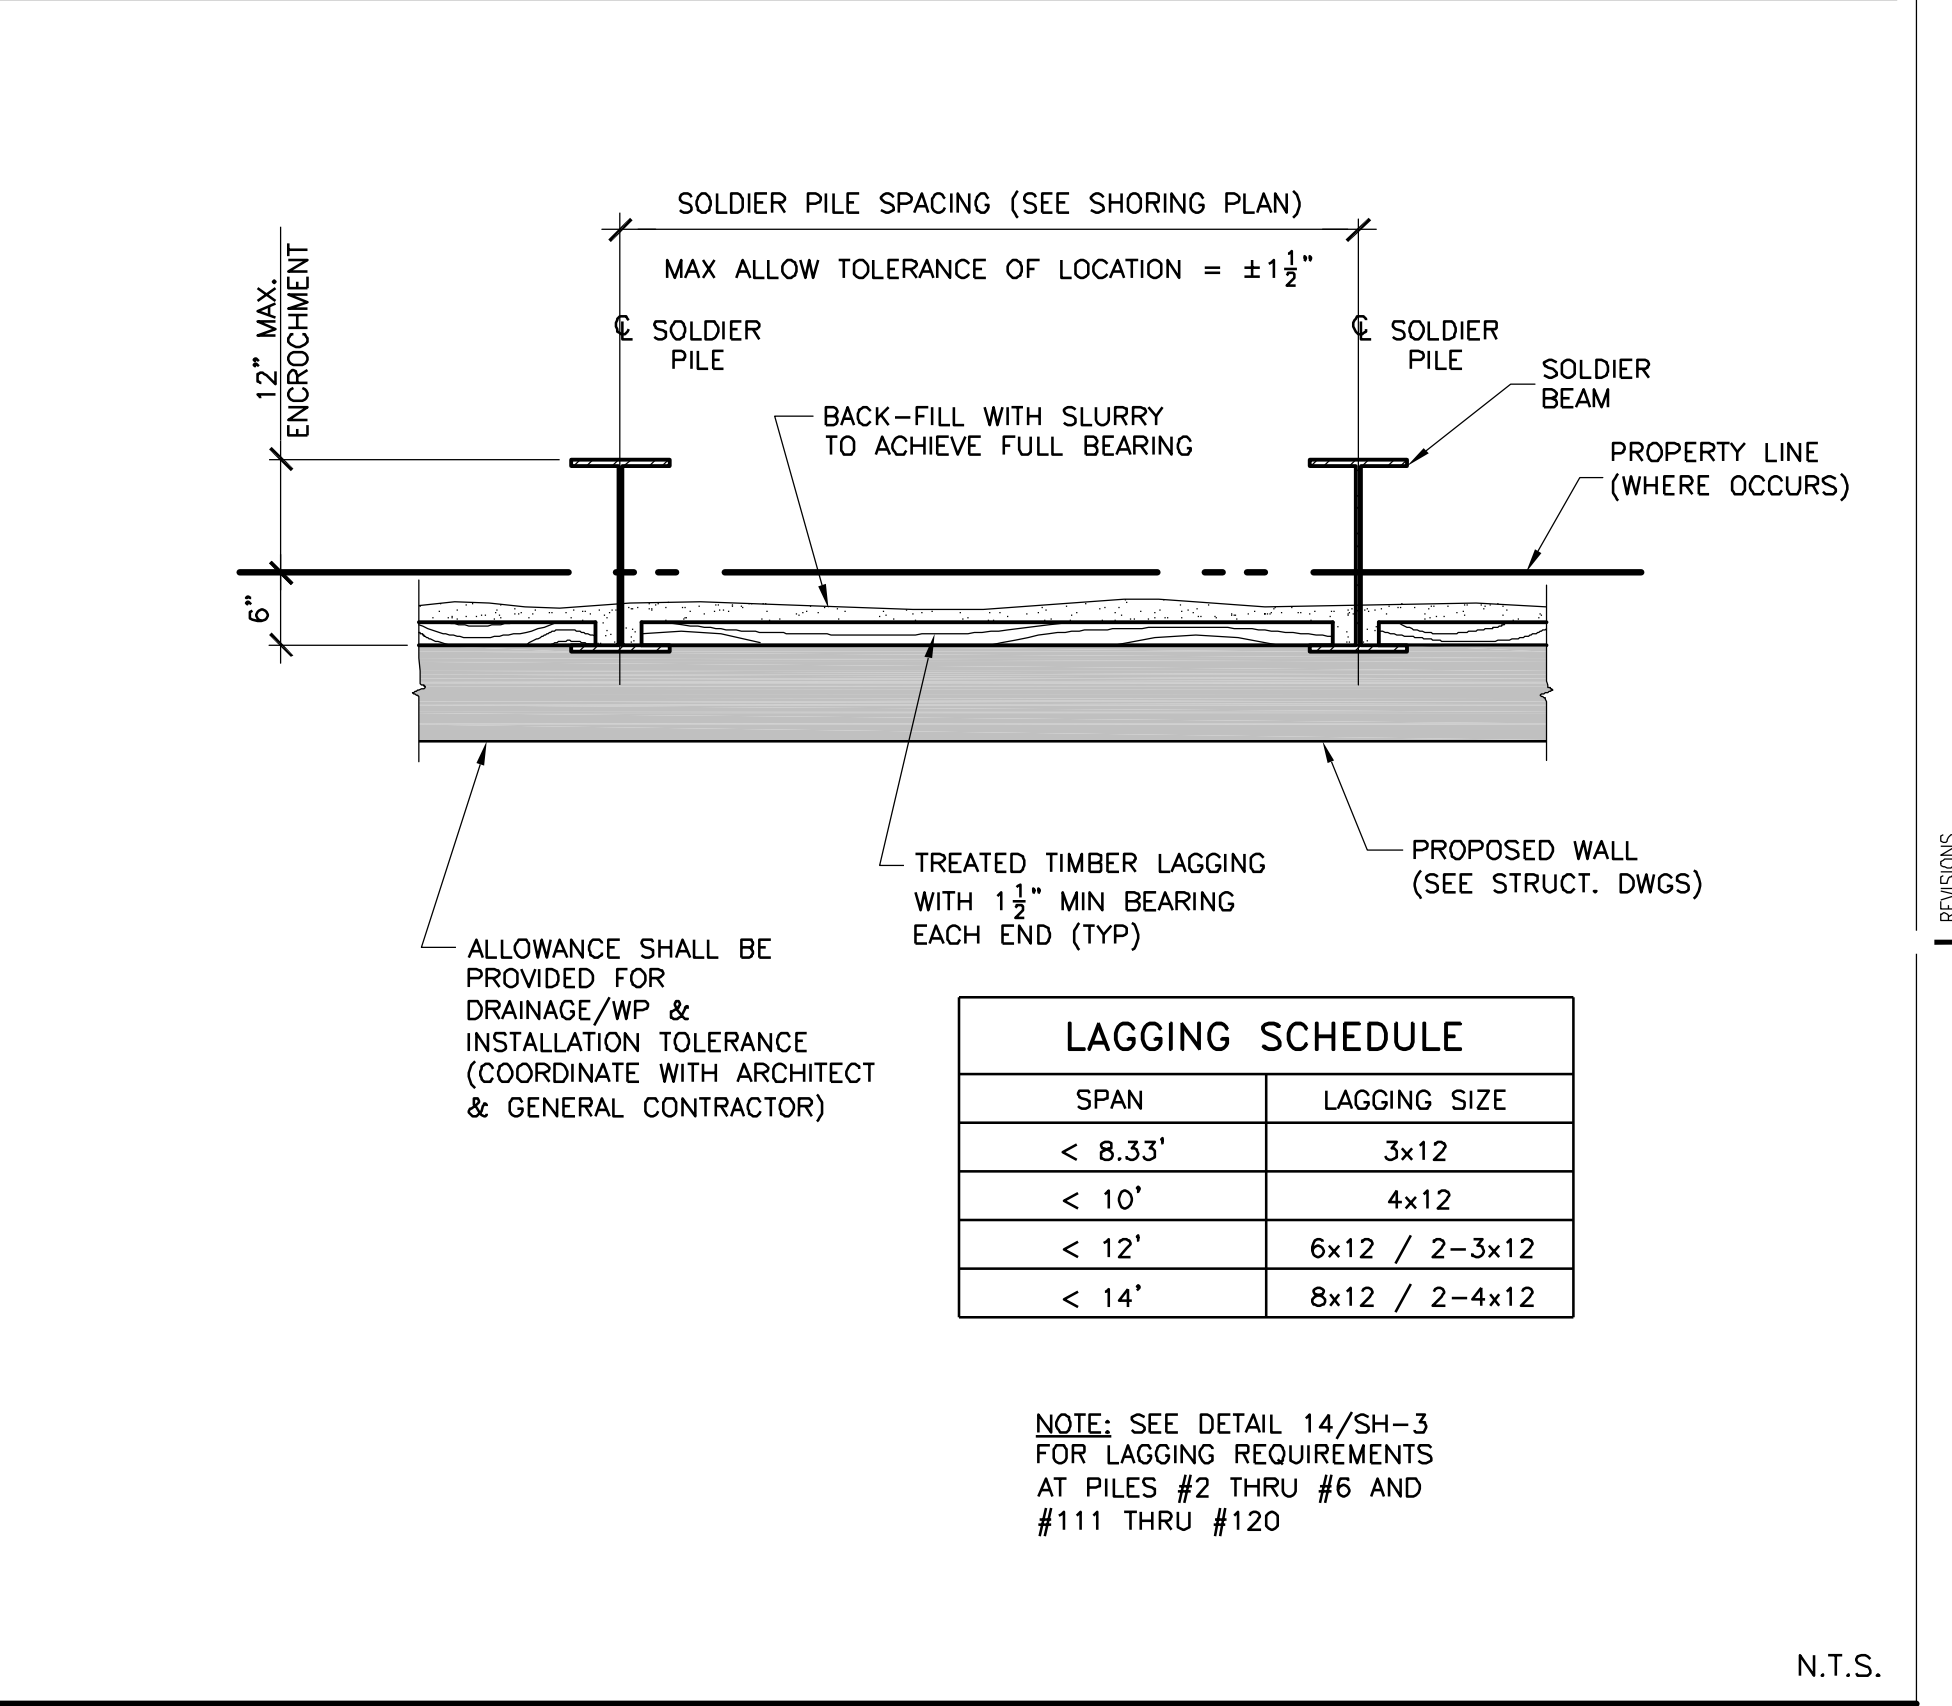

LAGGING & SOLDIER BEAM PLAN SECTION

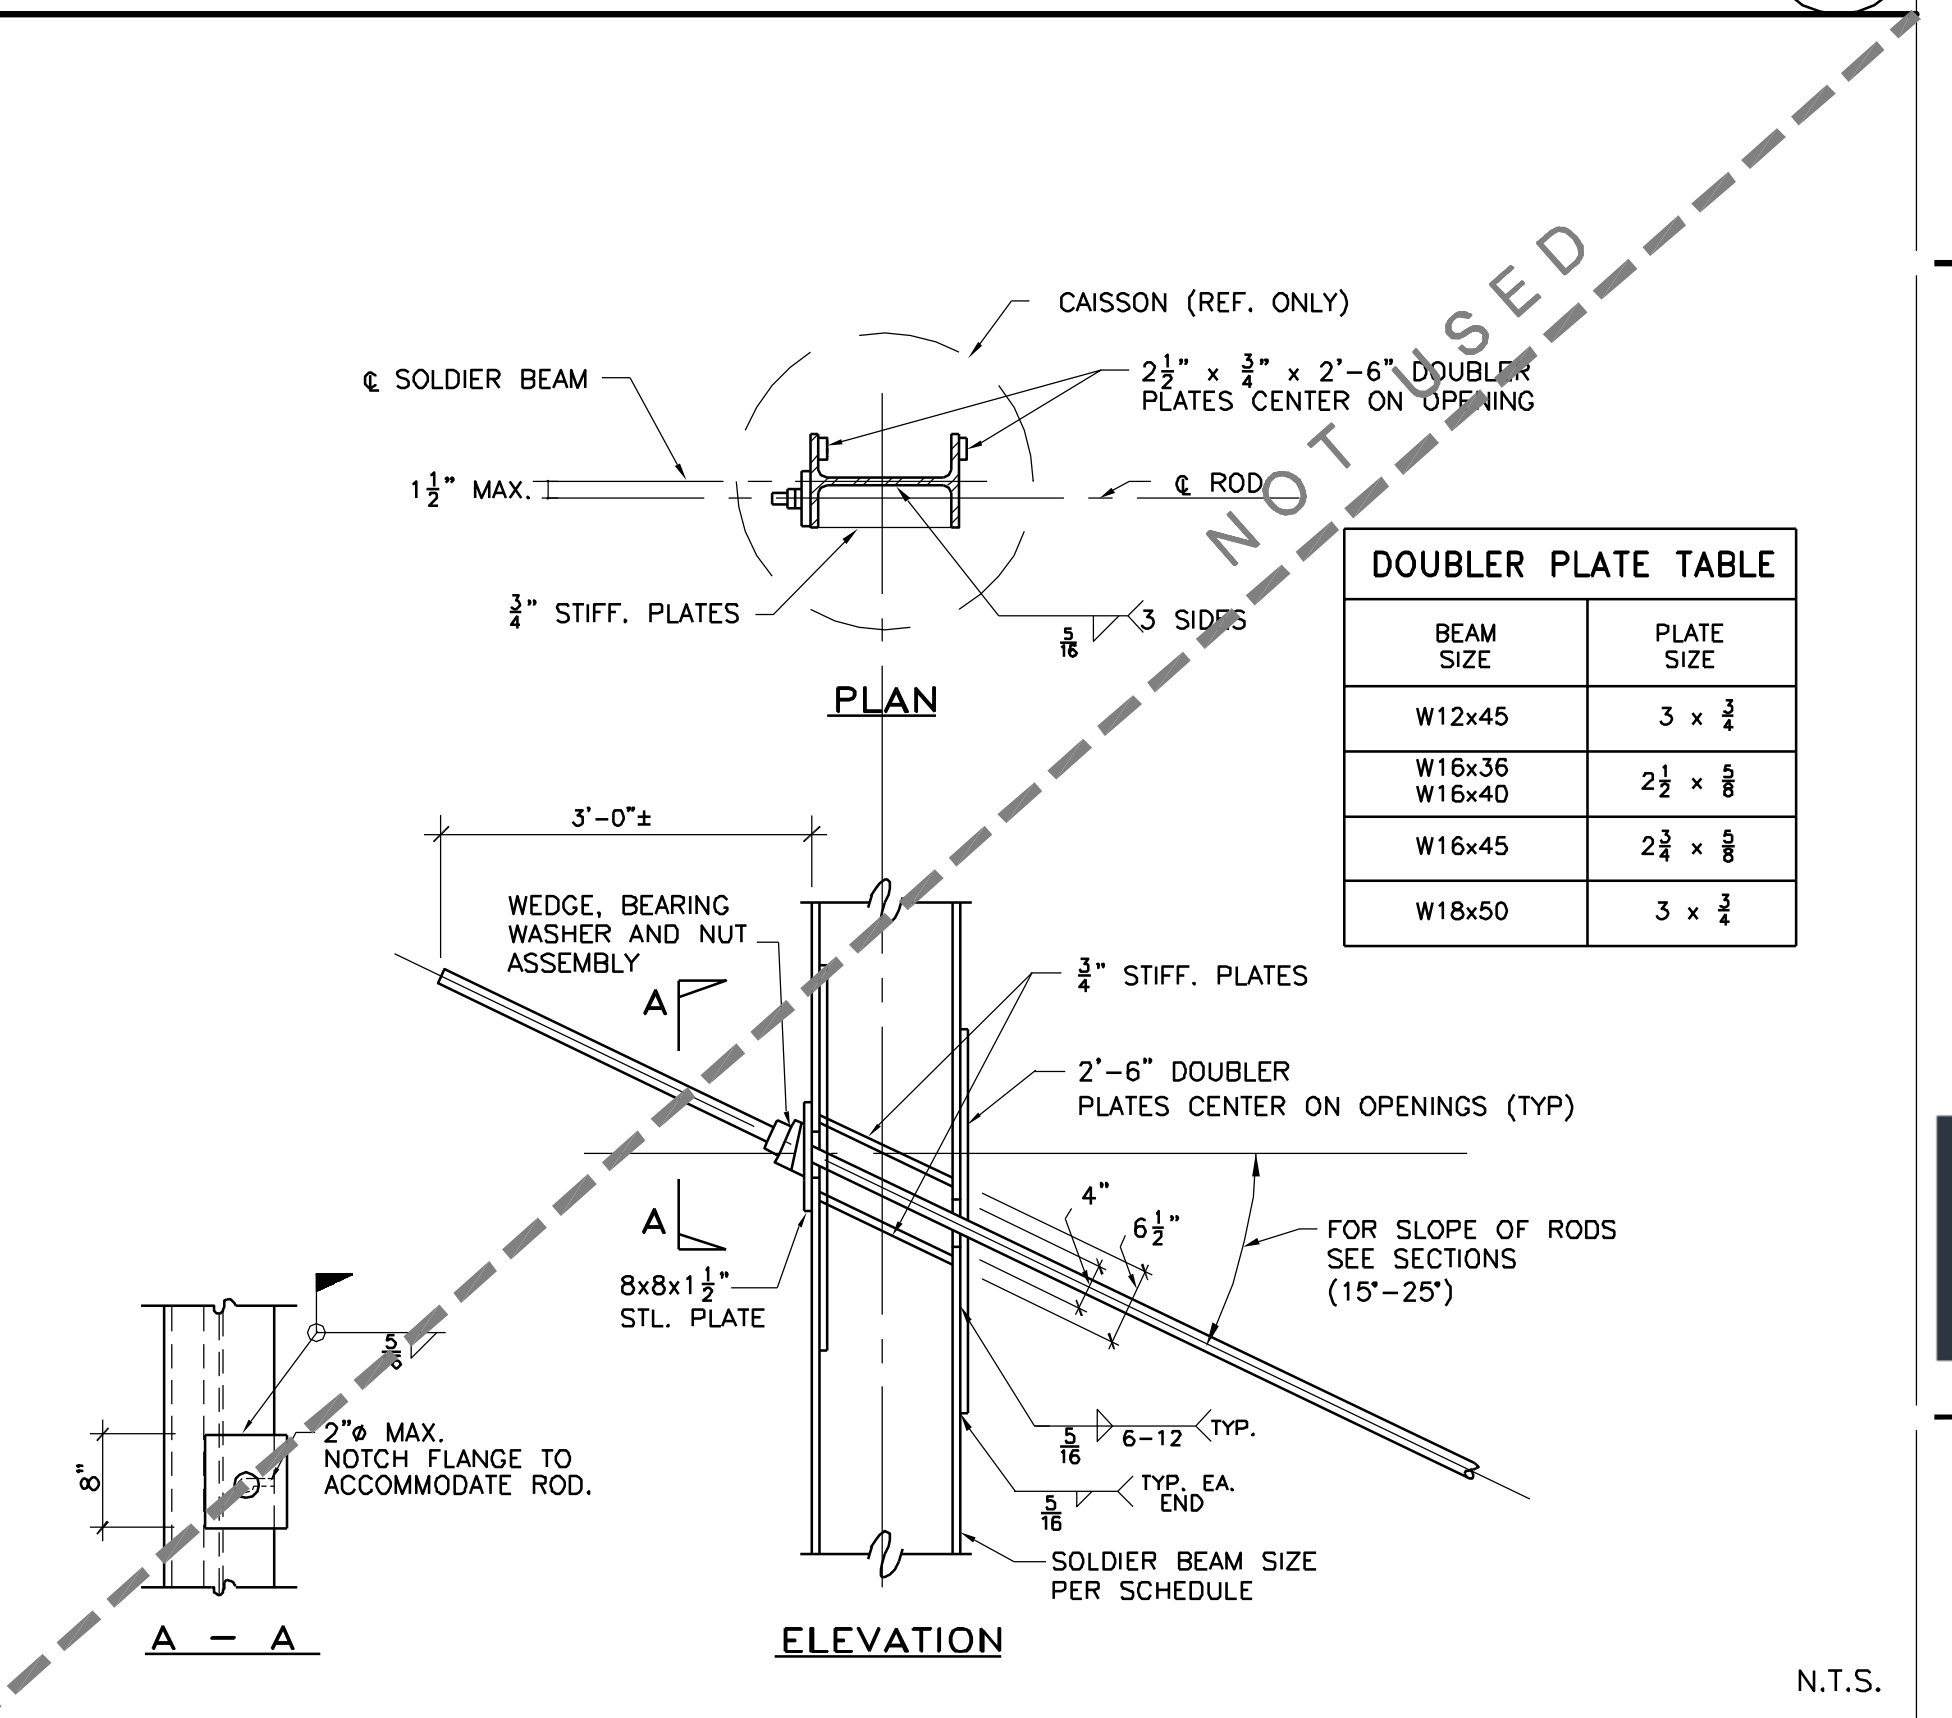

DETAIL

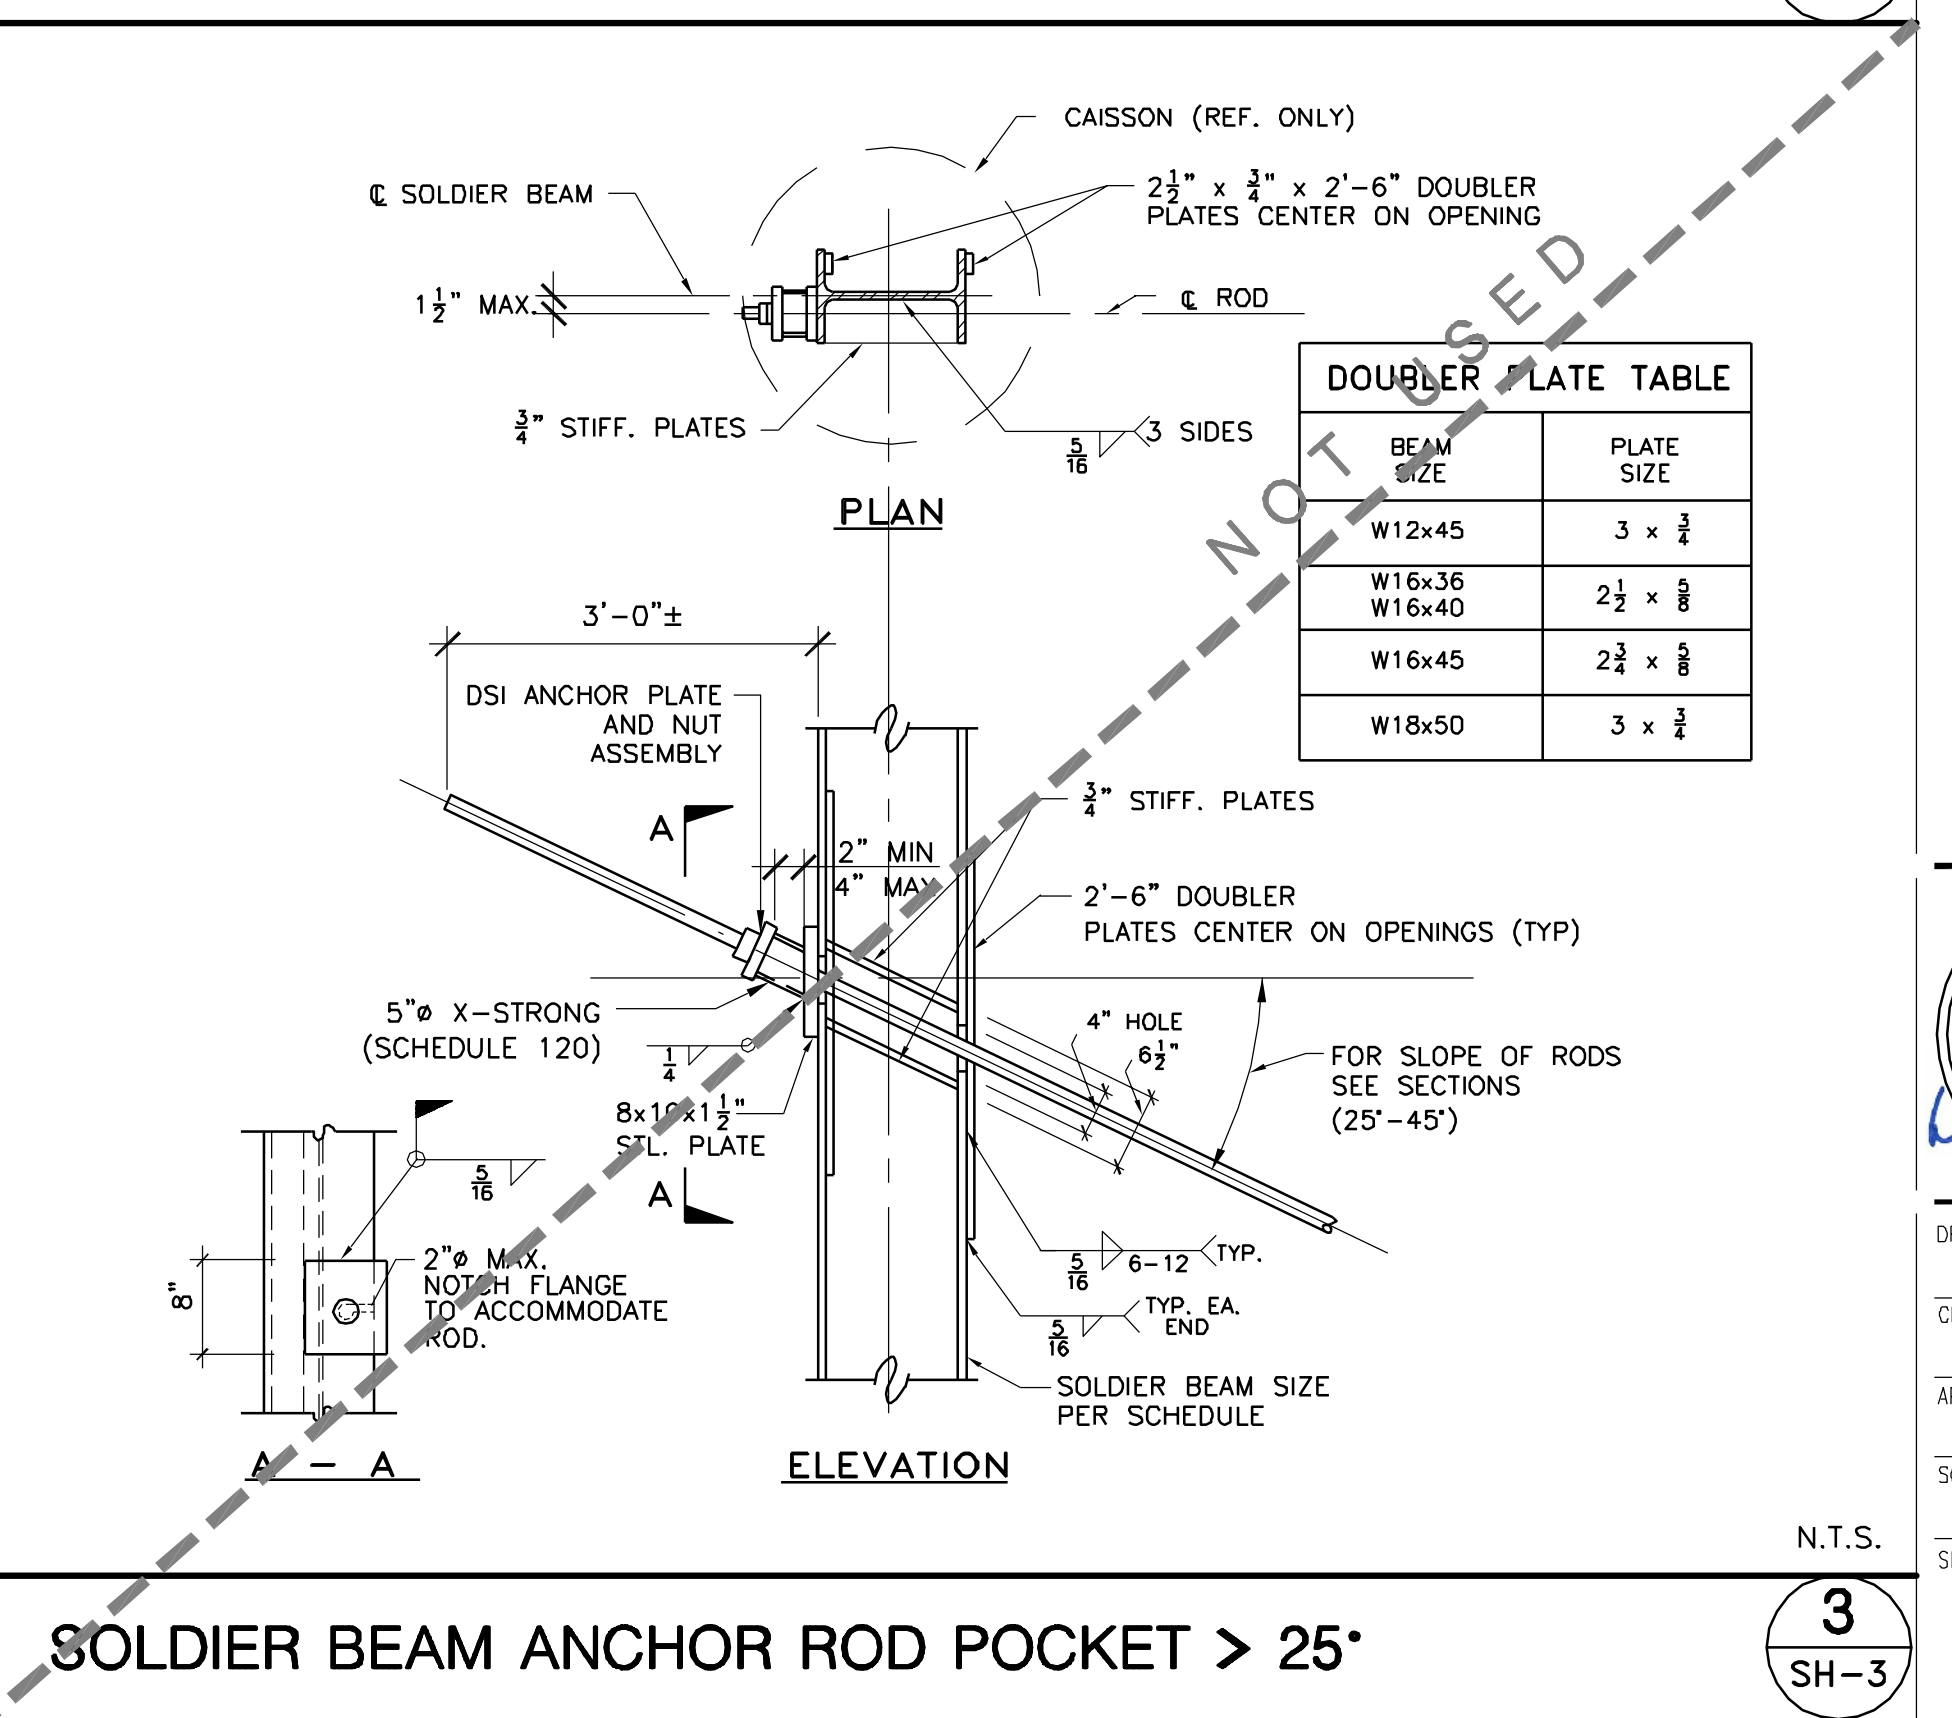

SOLDIER BEAM ANCHOR ROD POCKET > 25"