

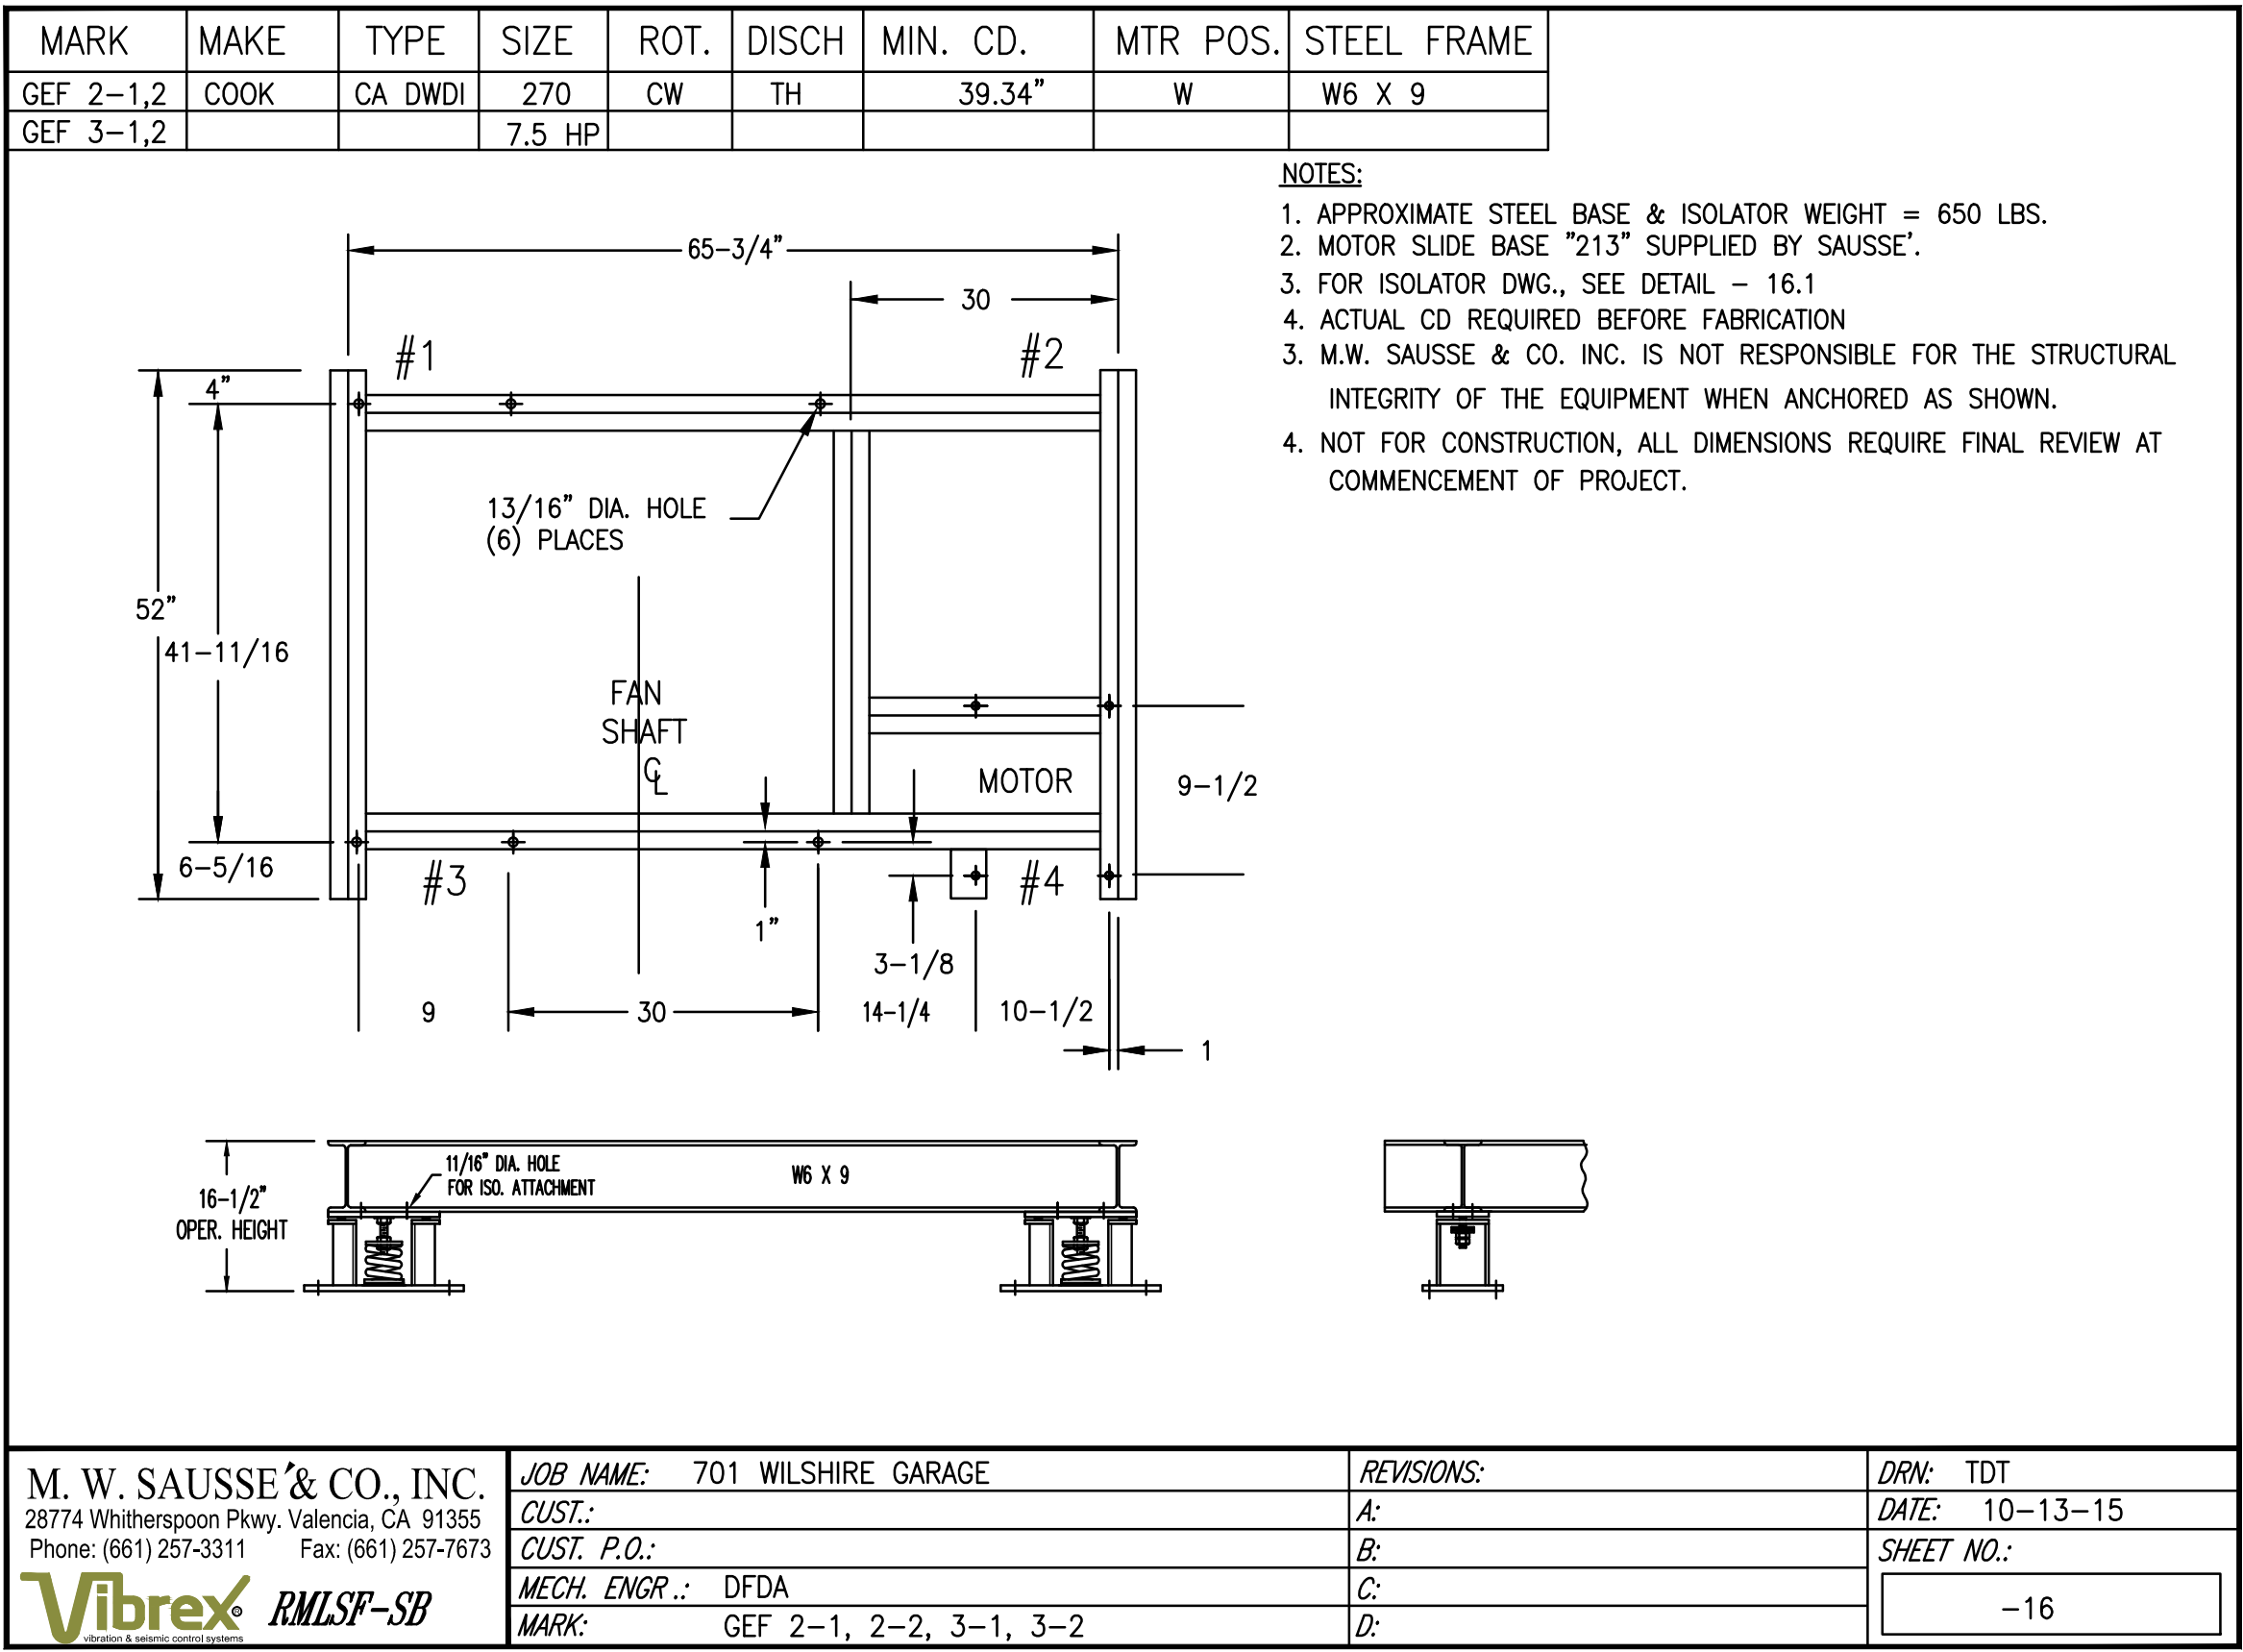
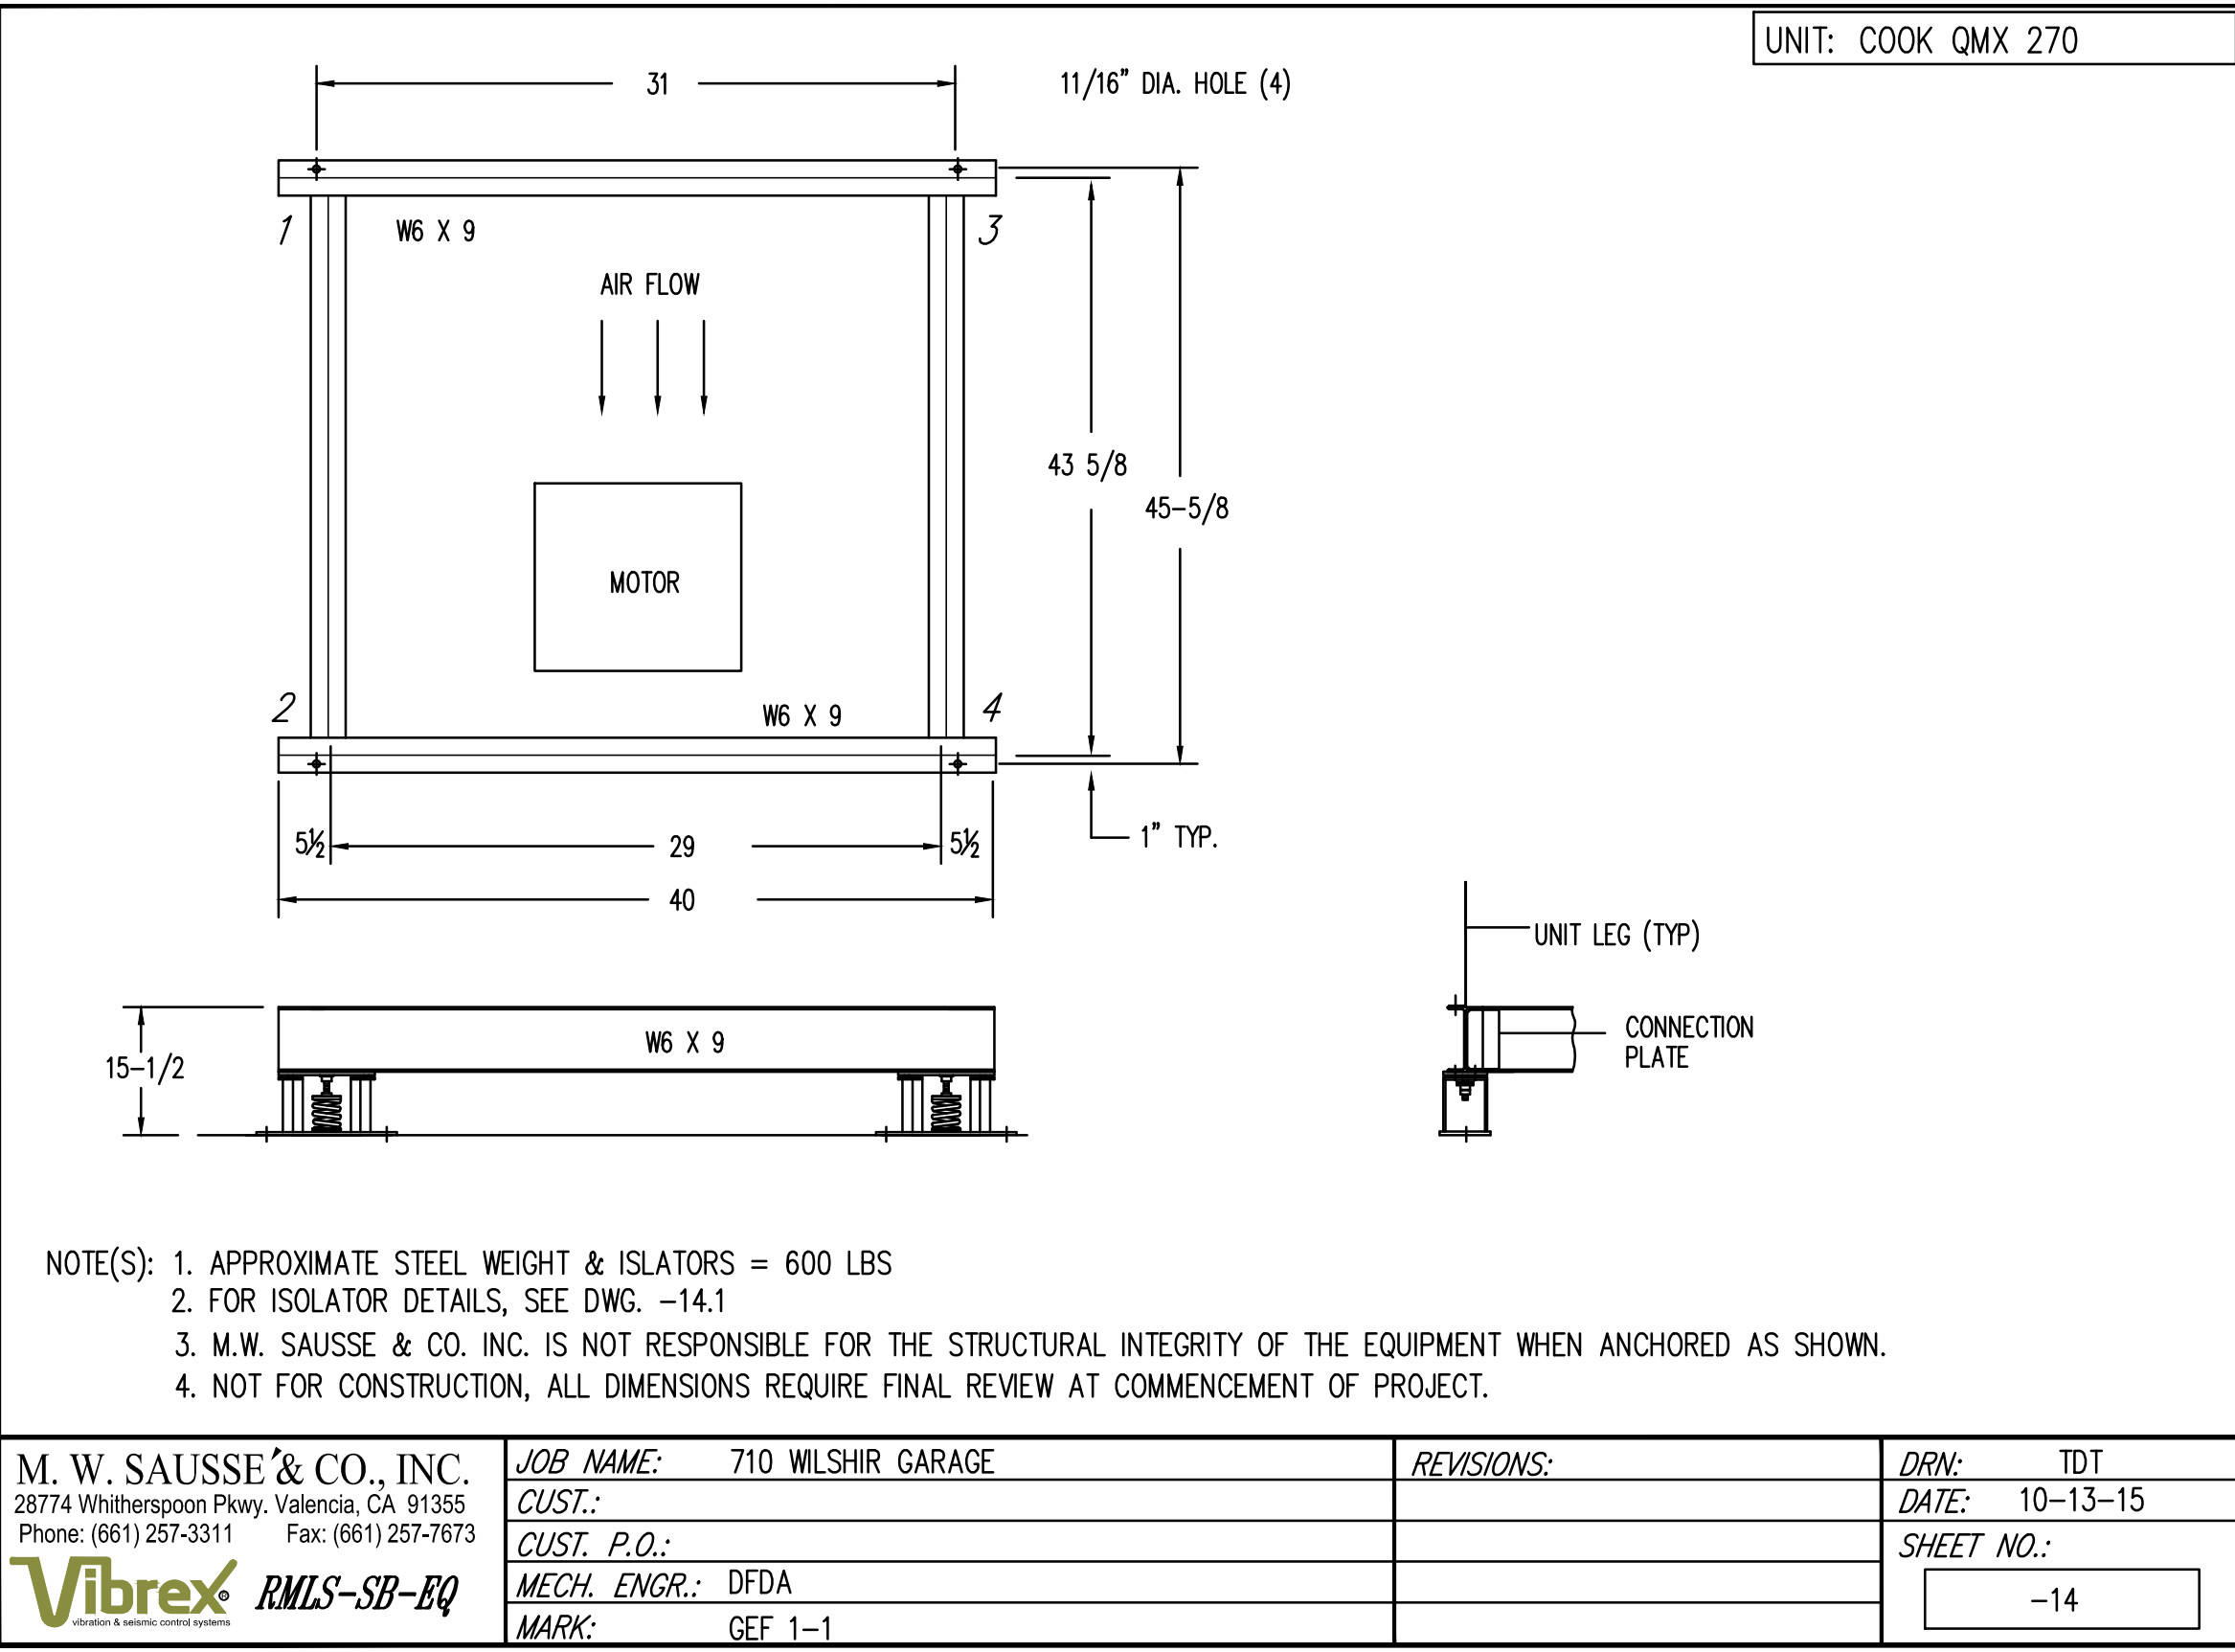
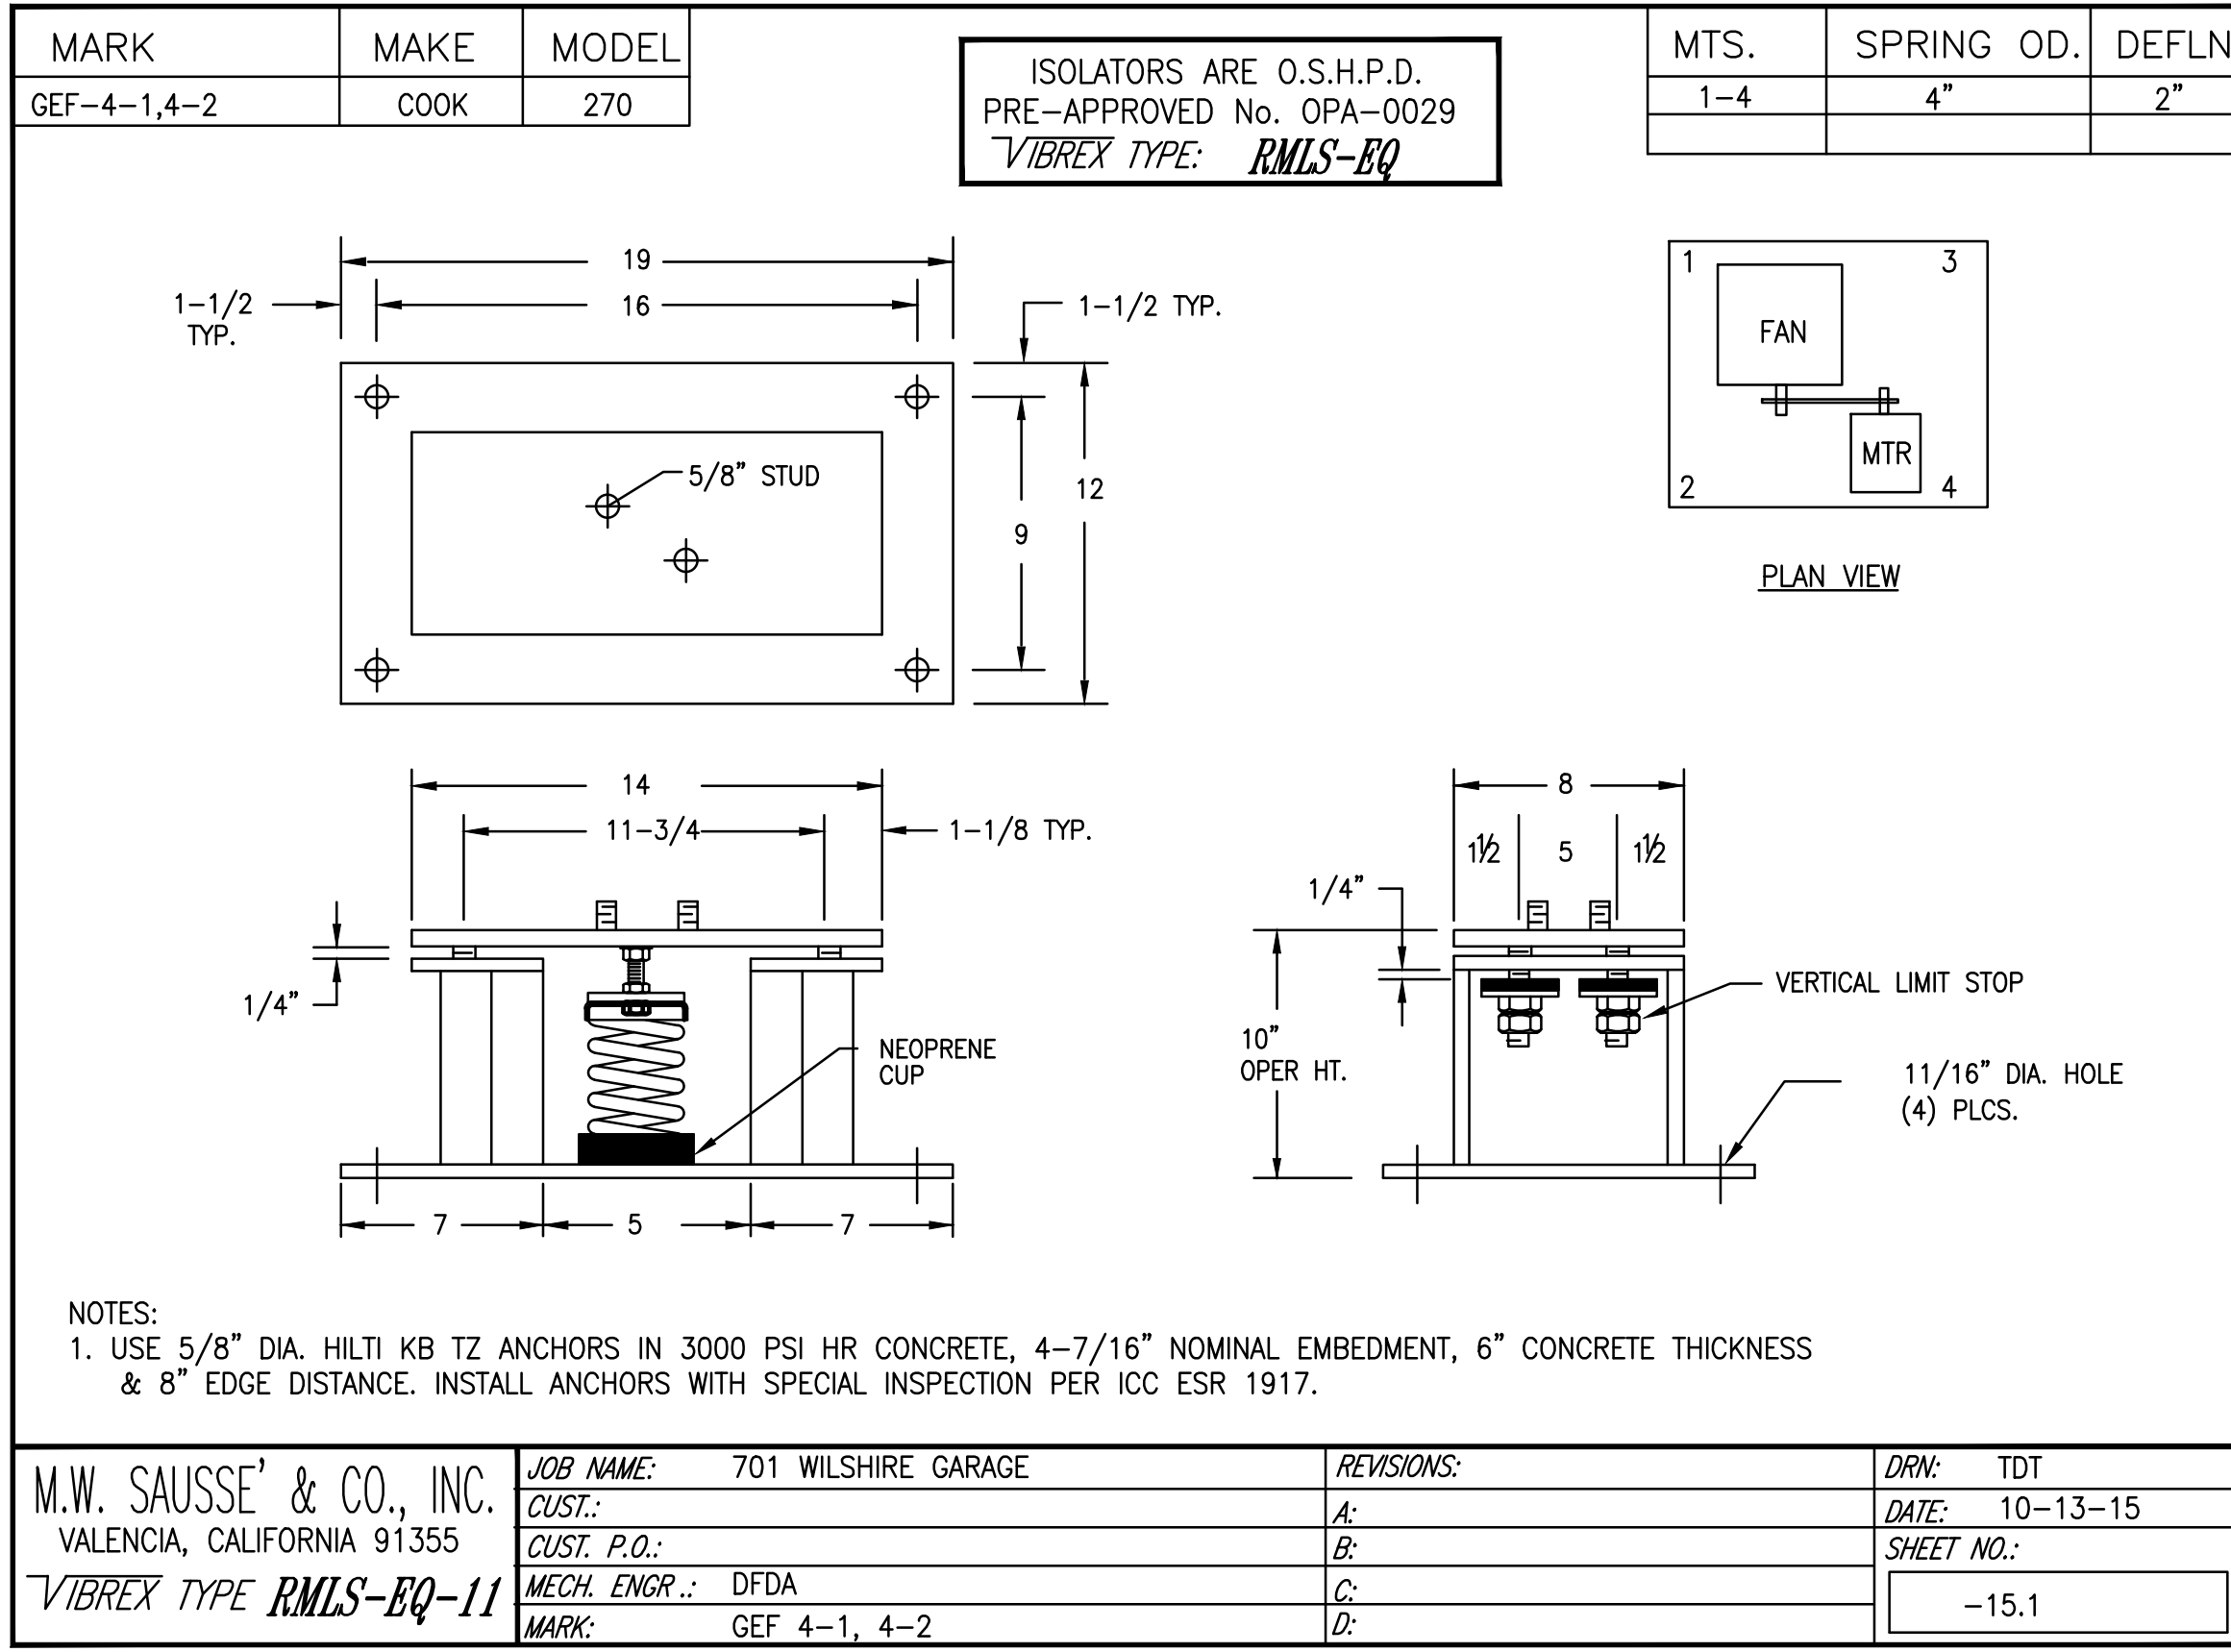
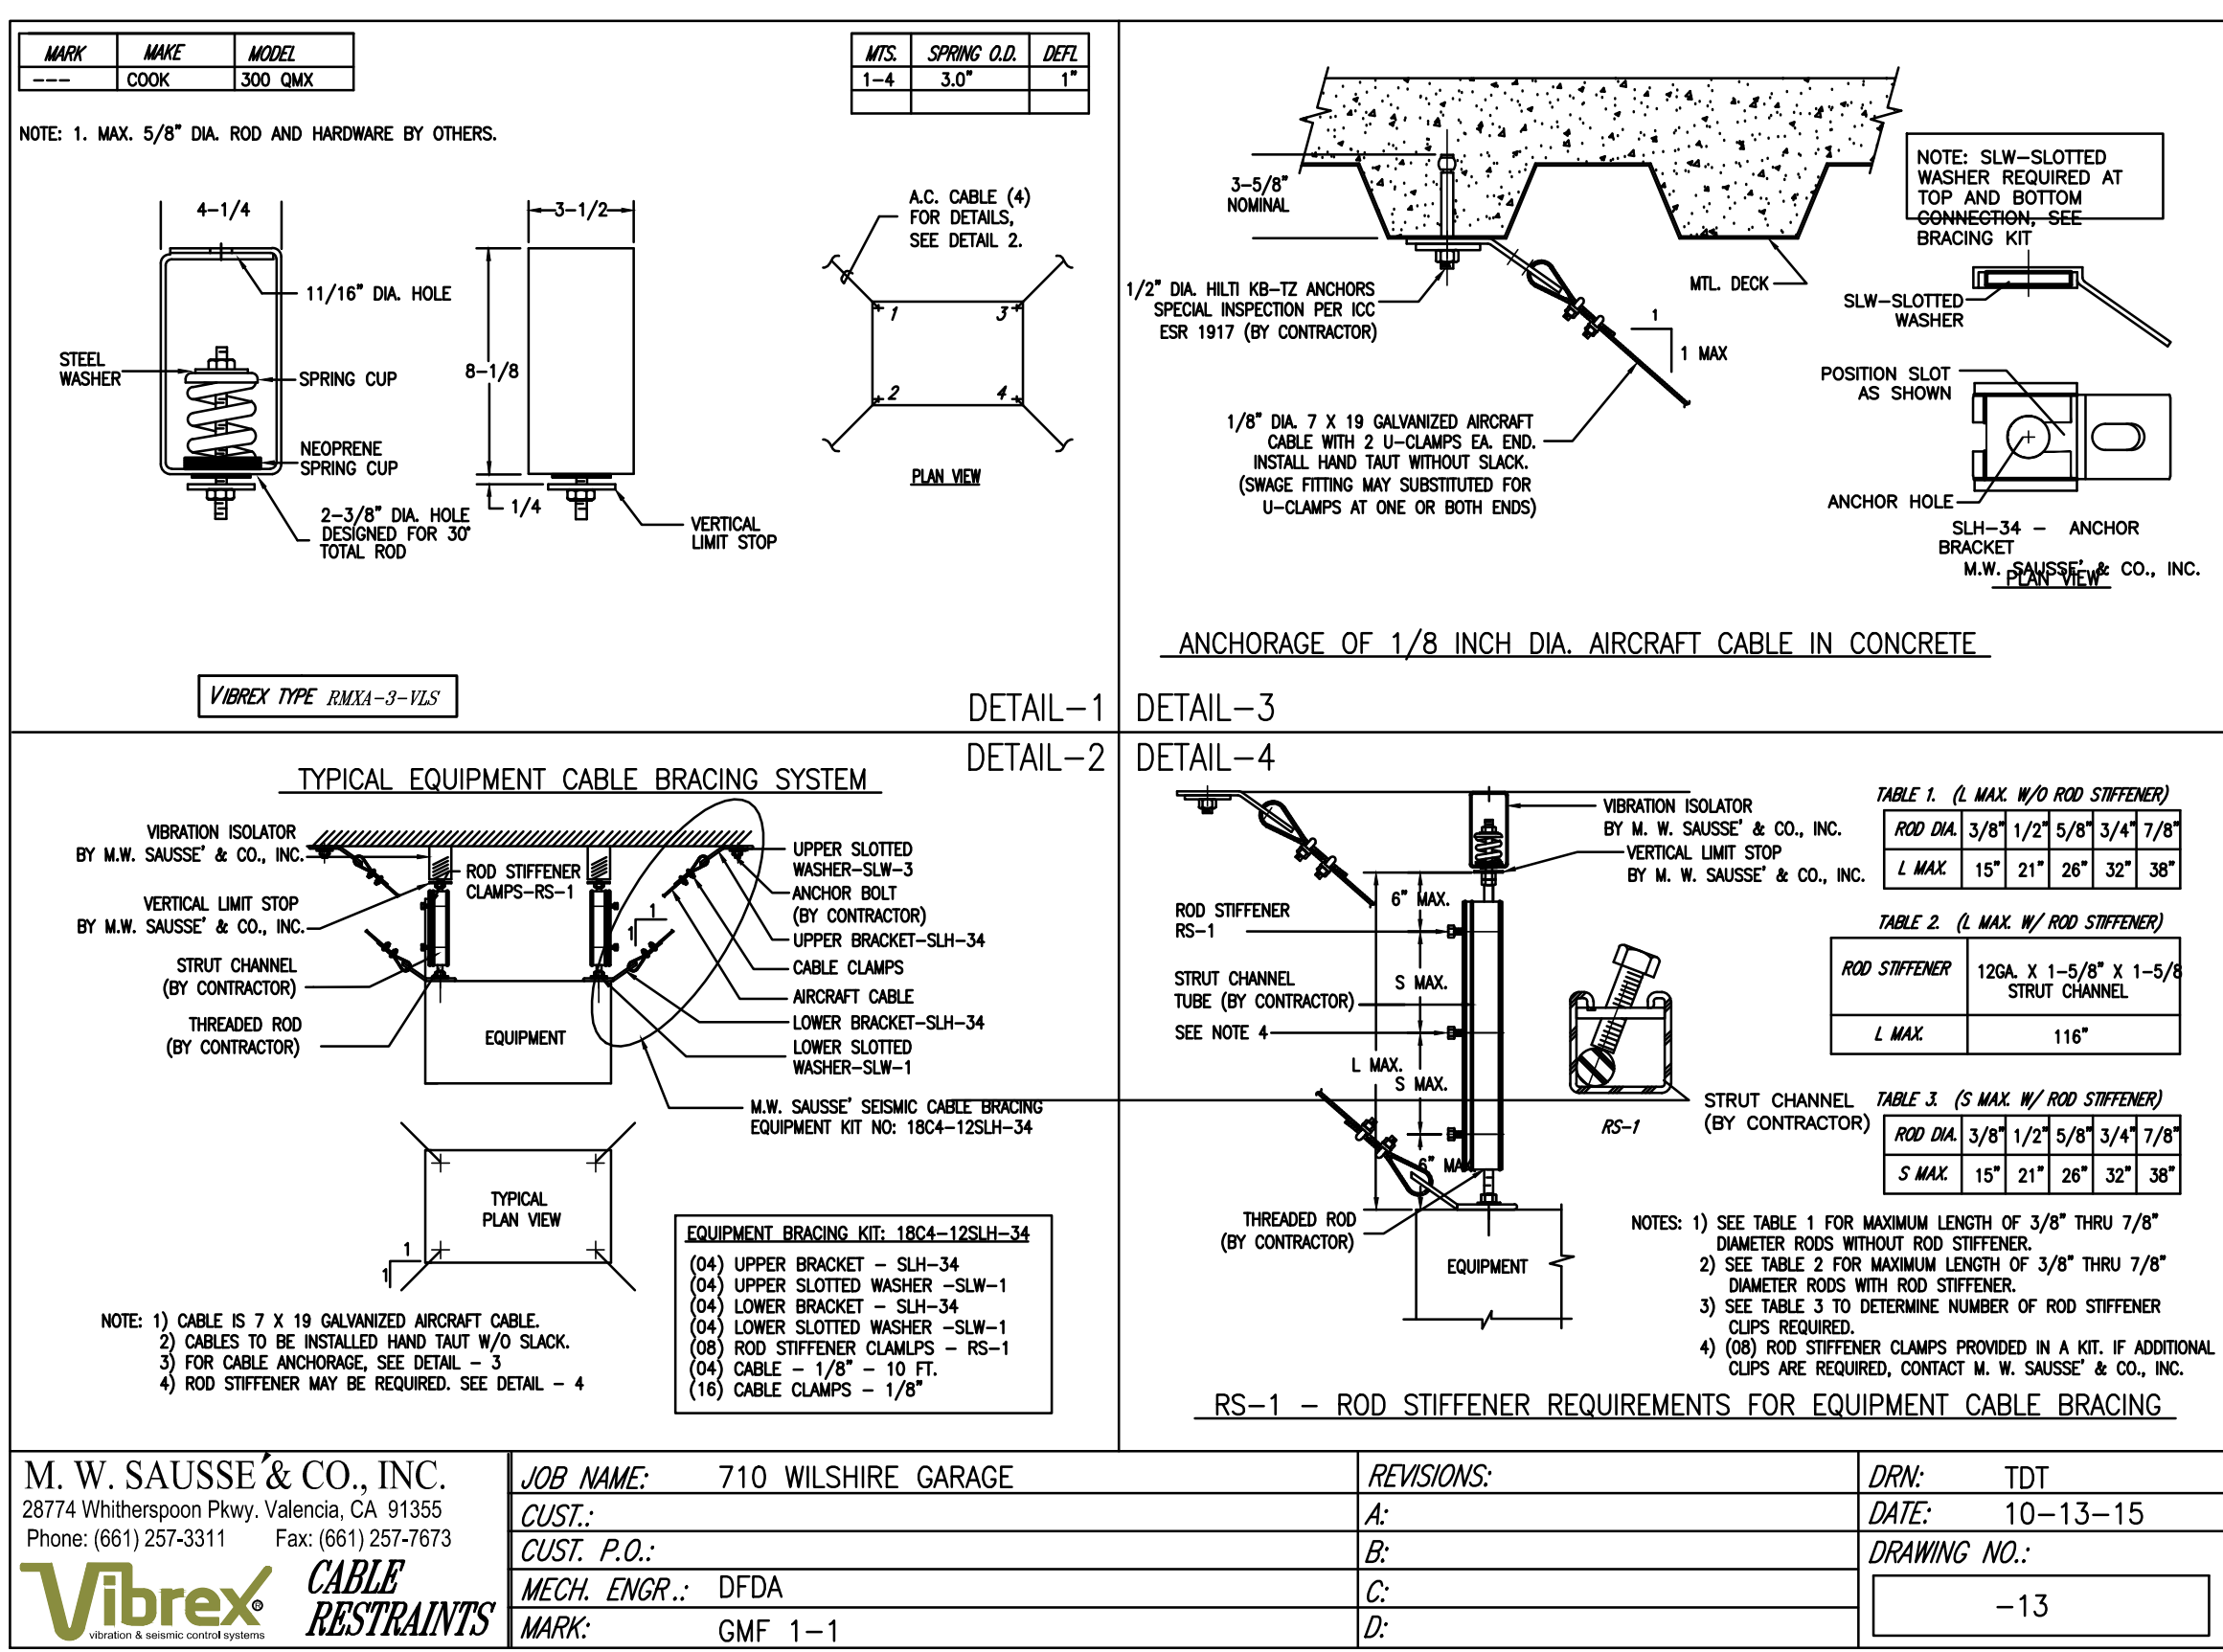
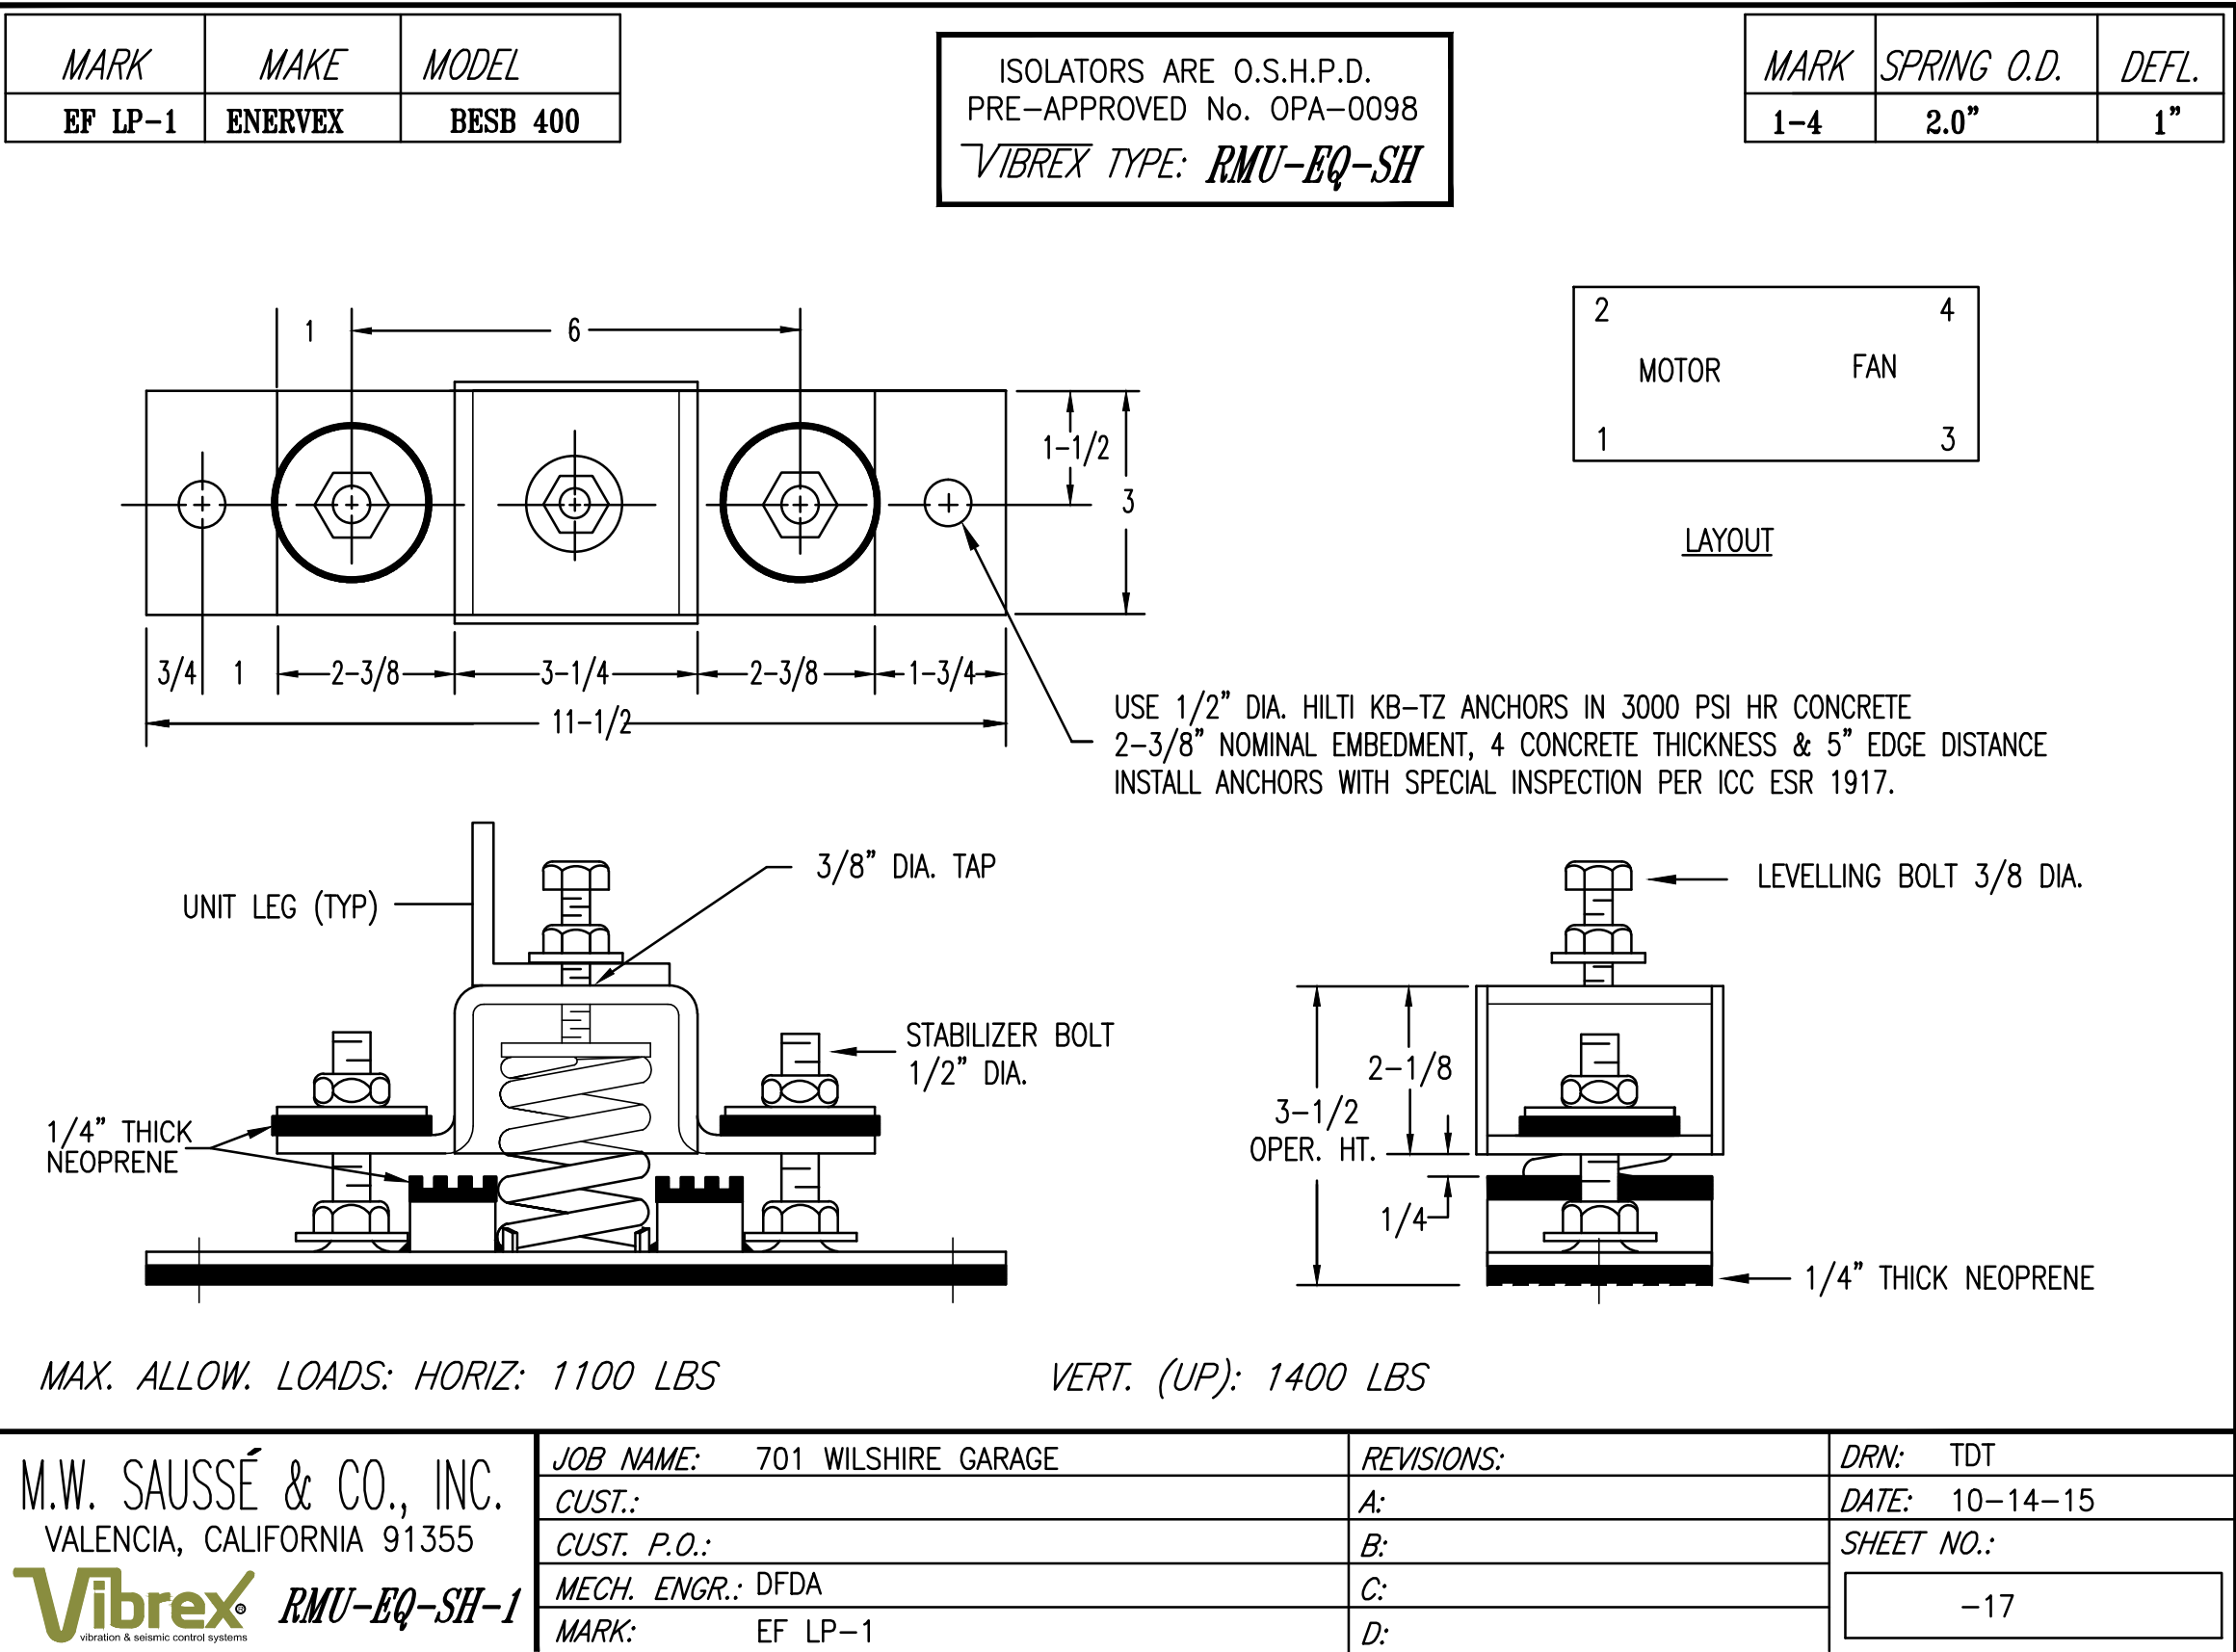
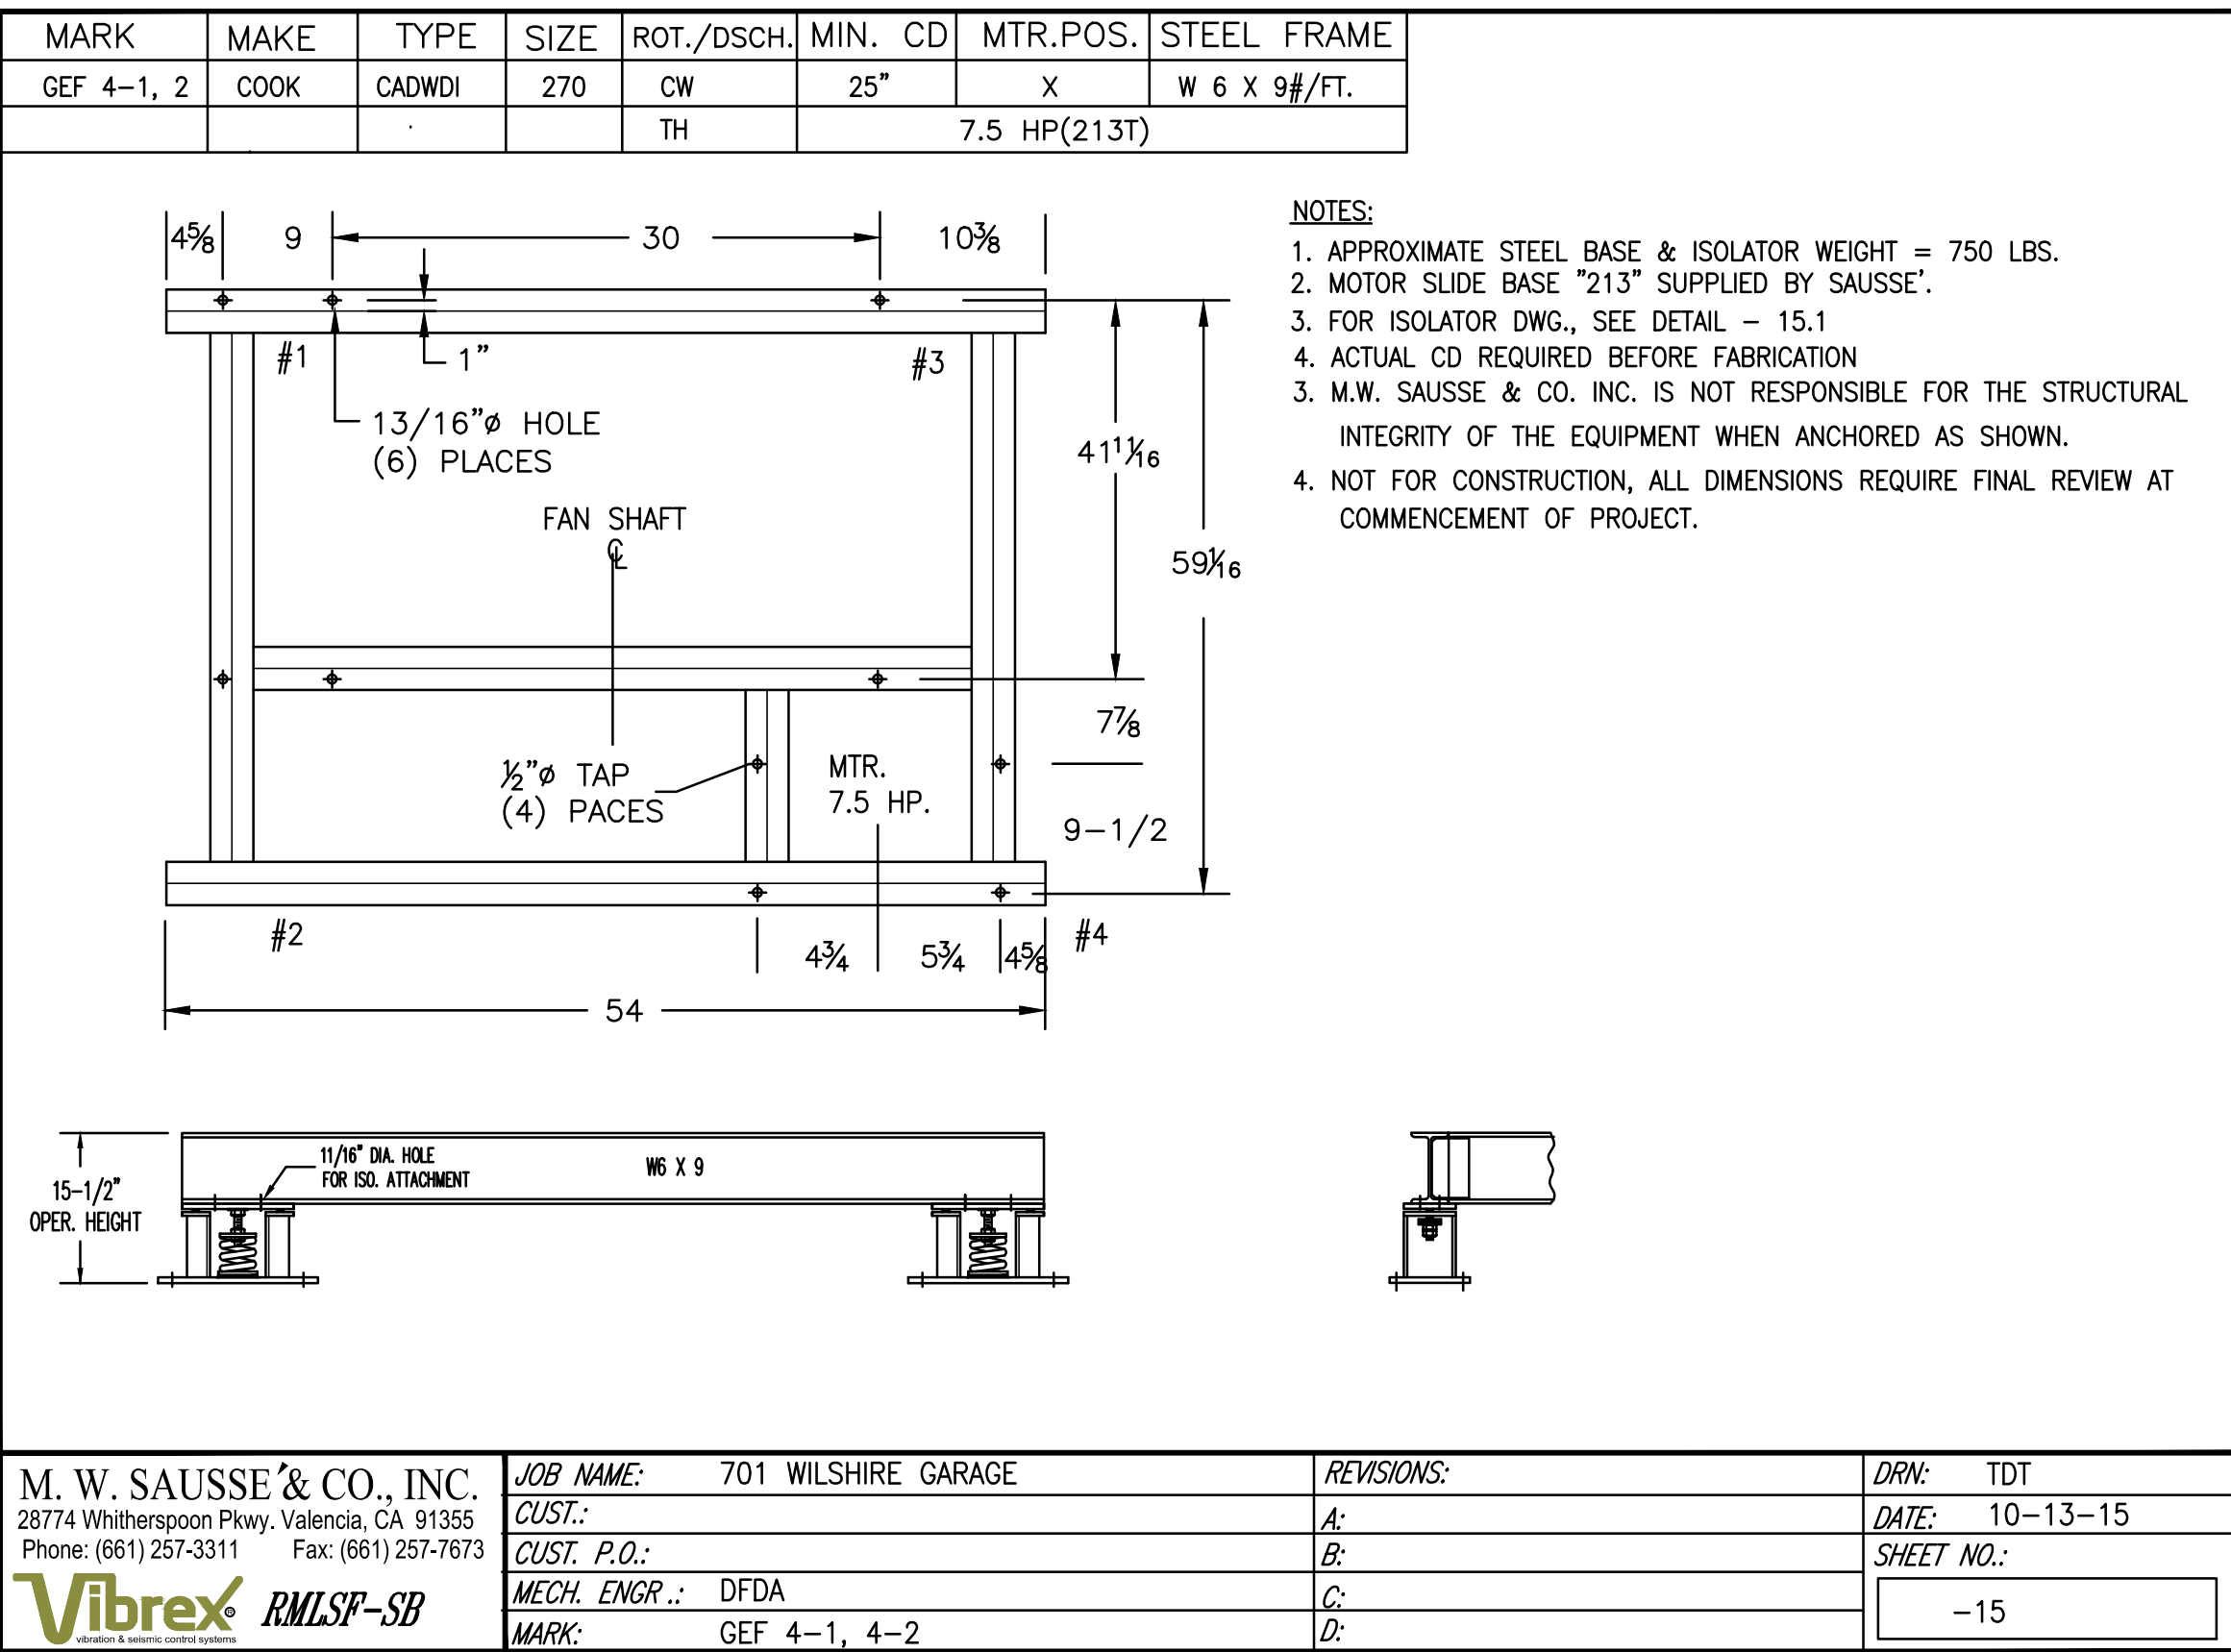
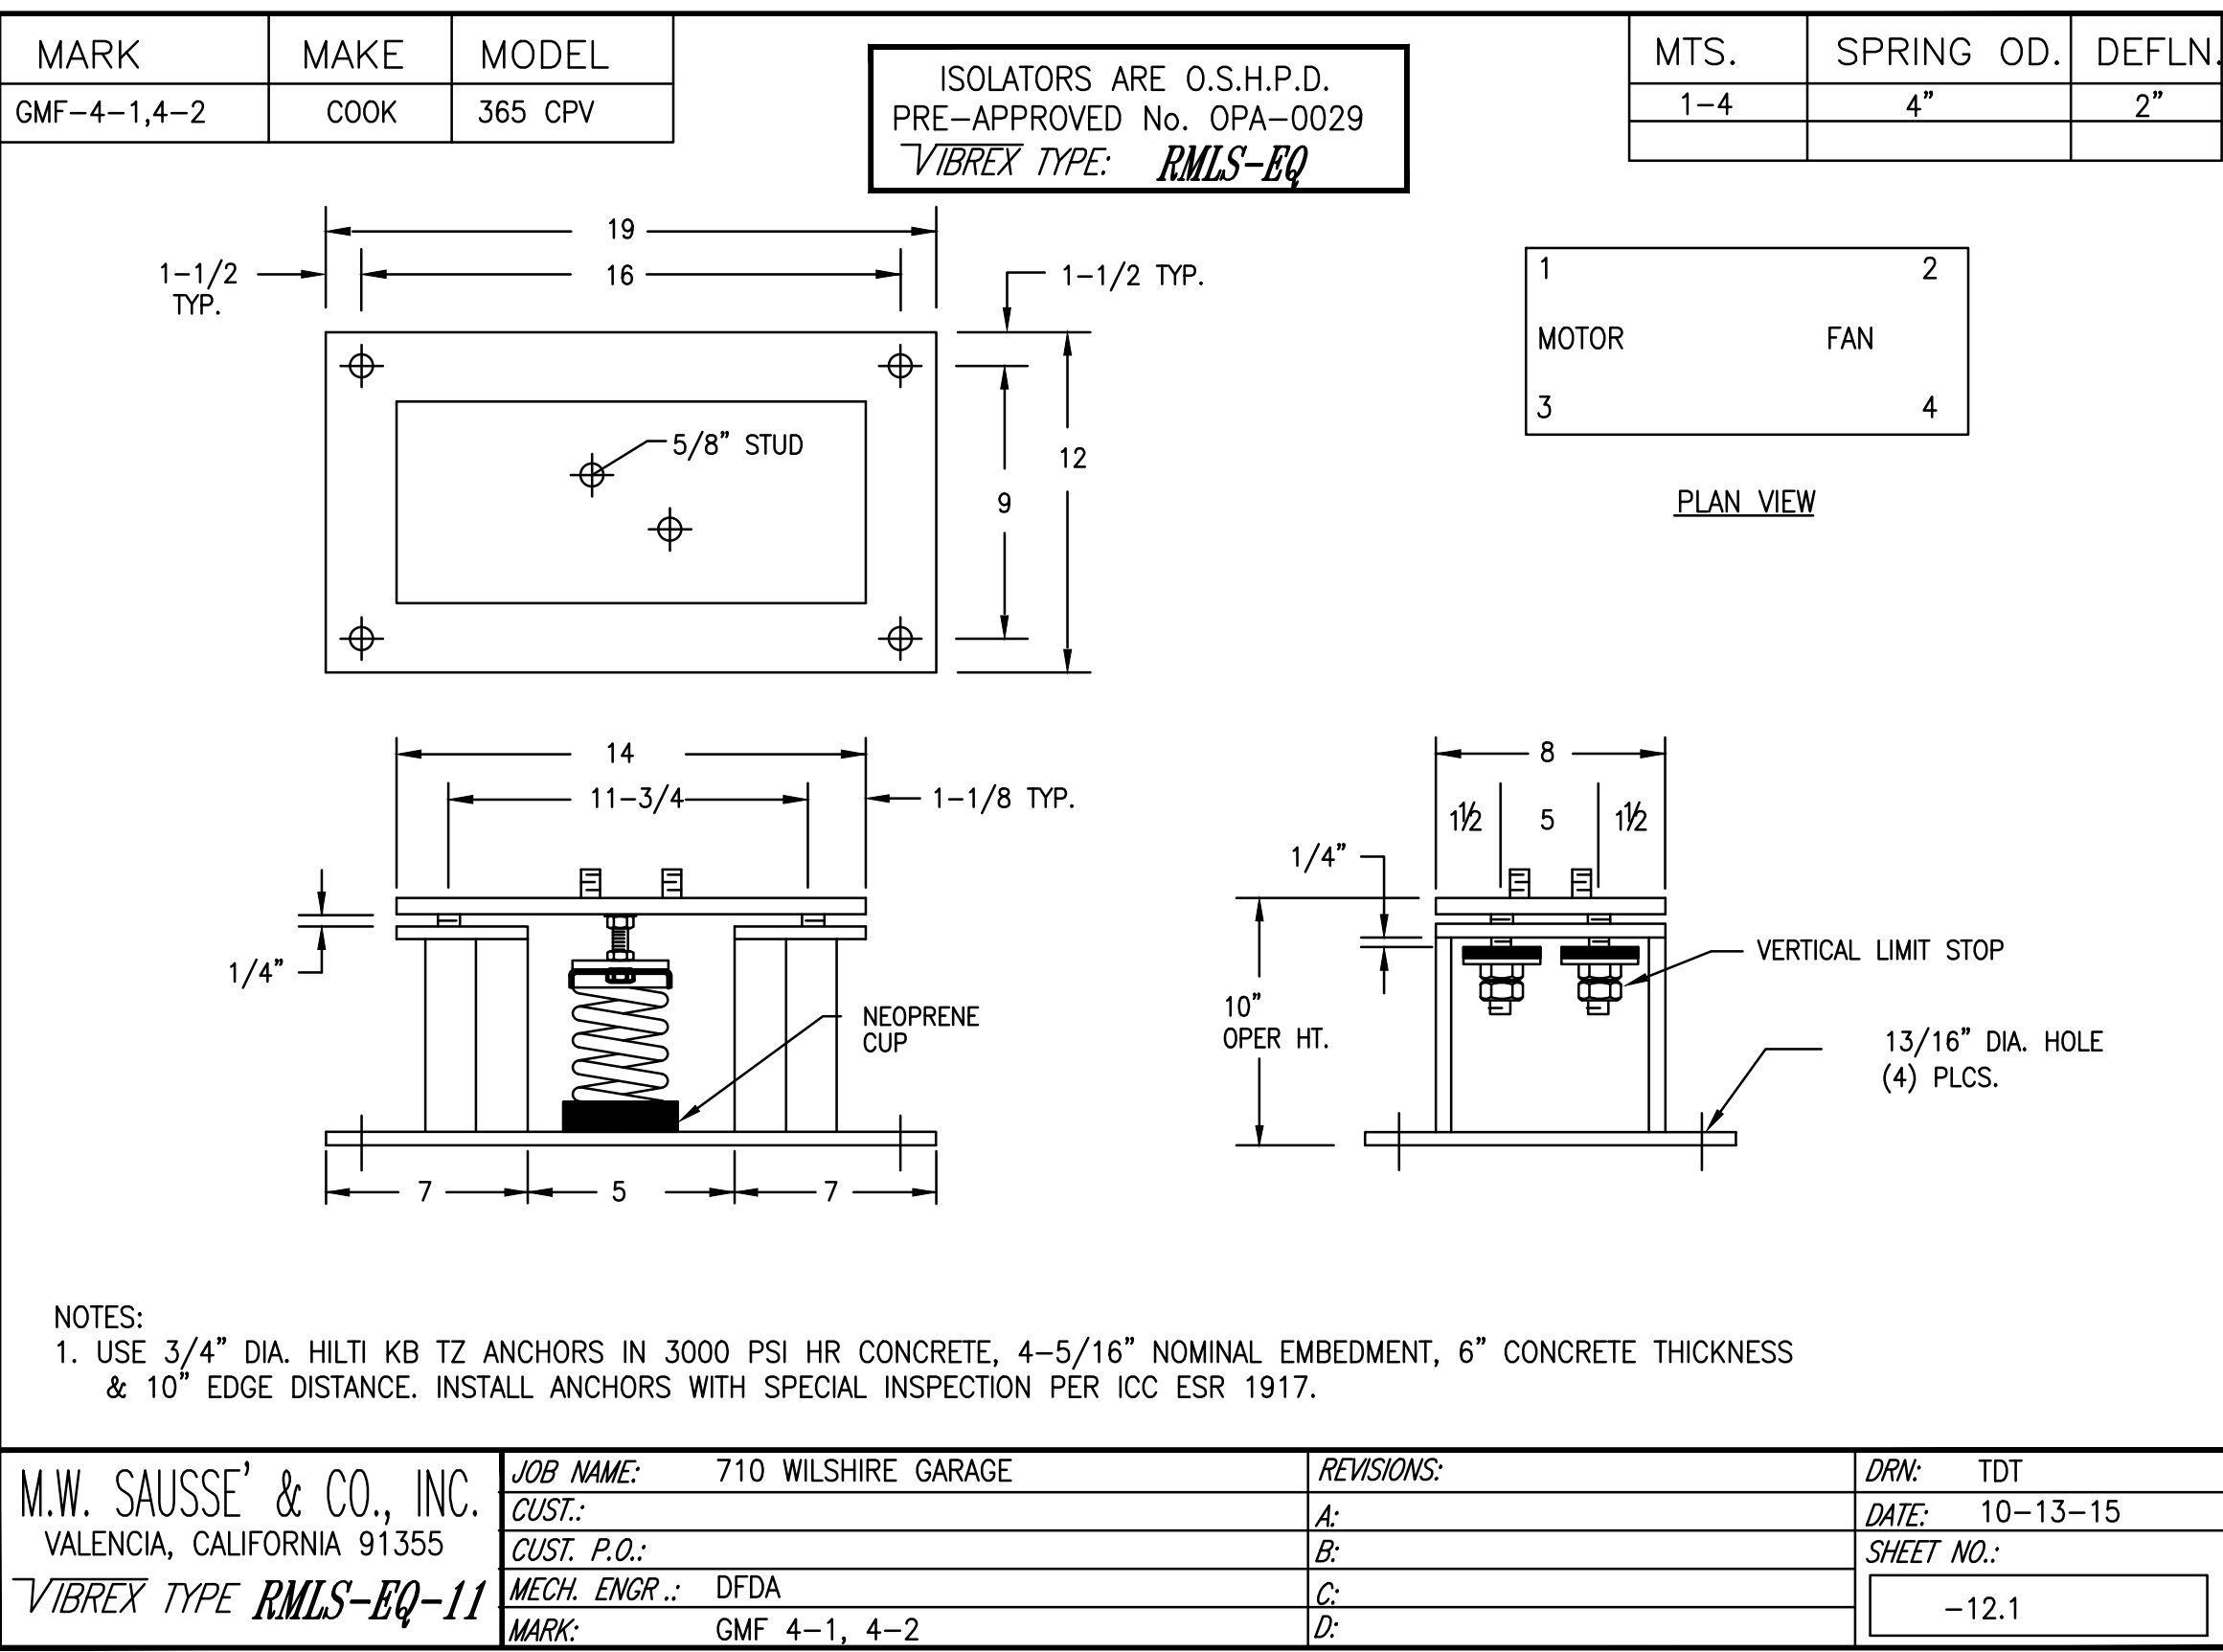
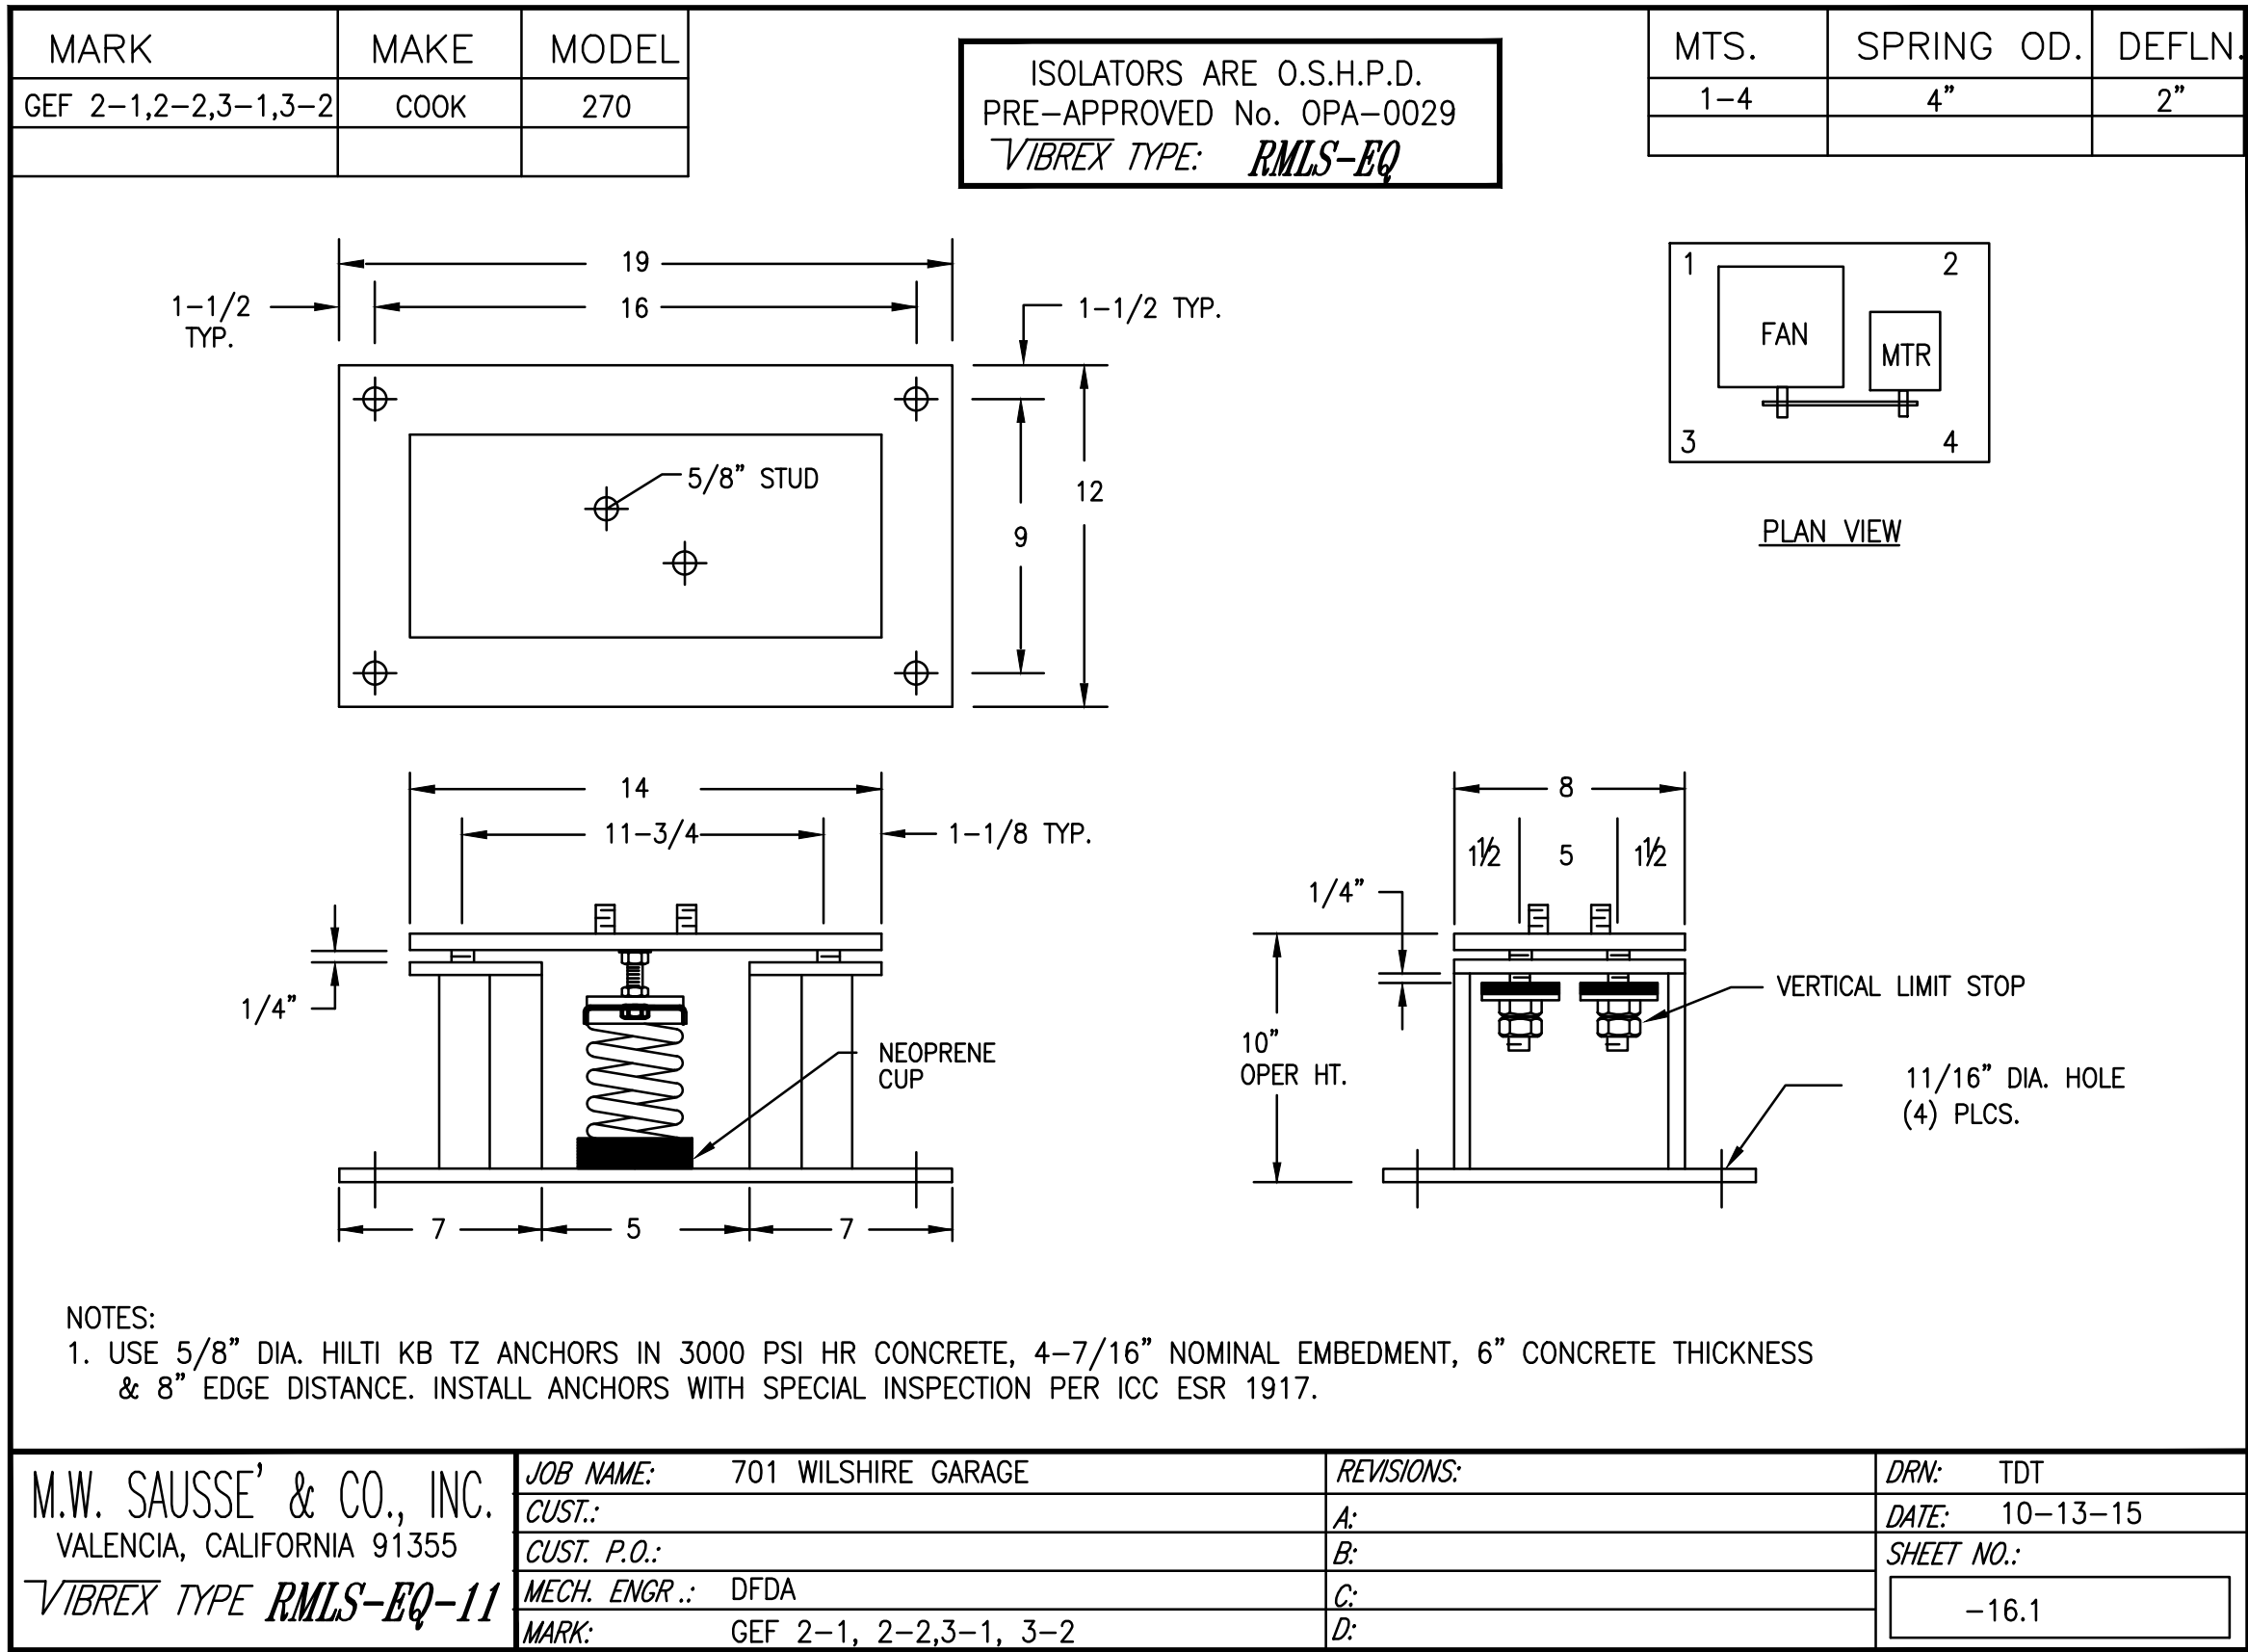
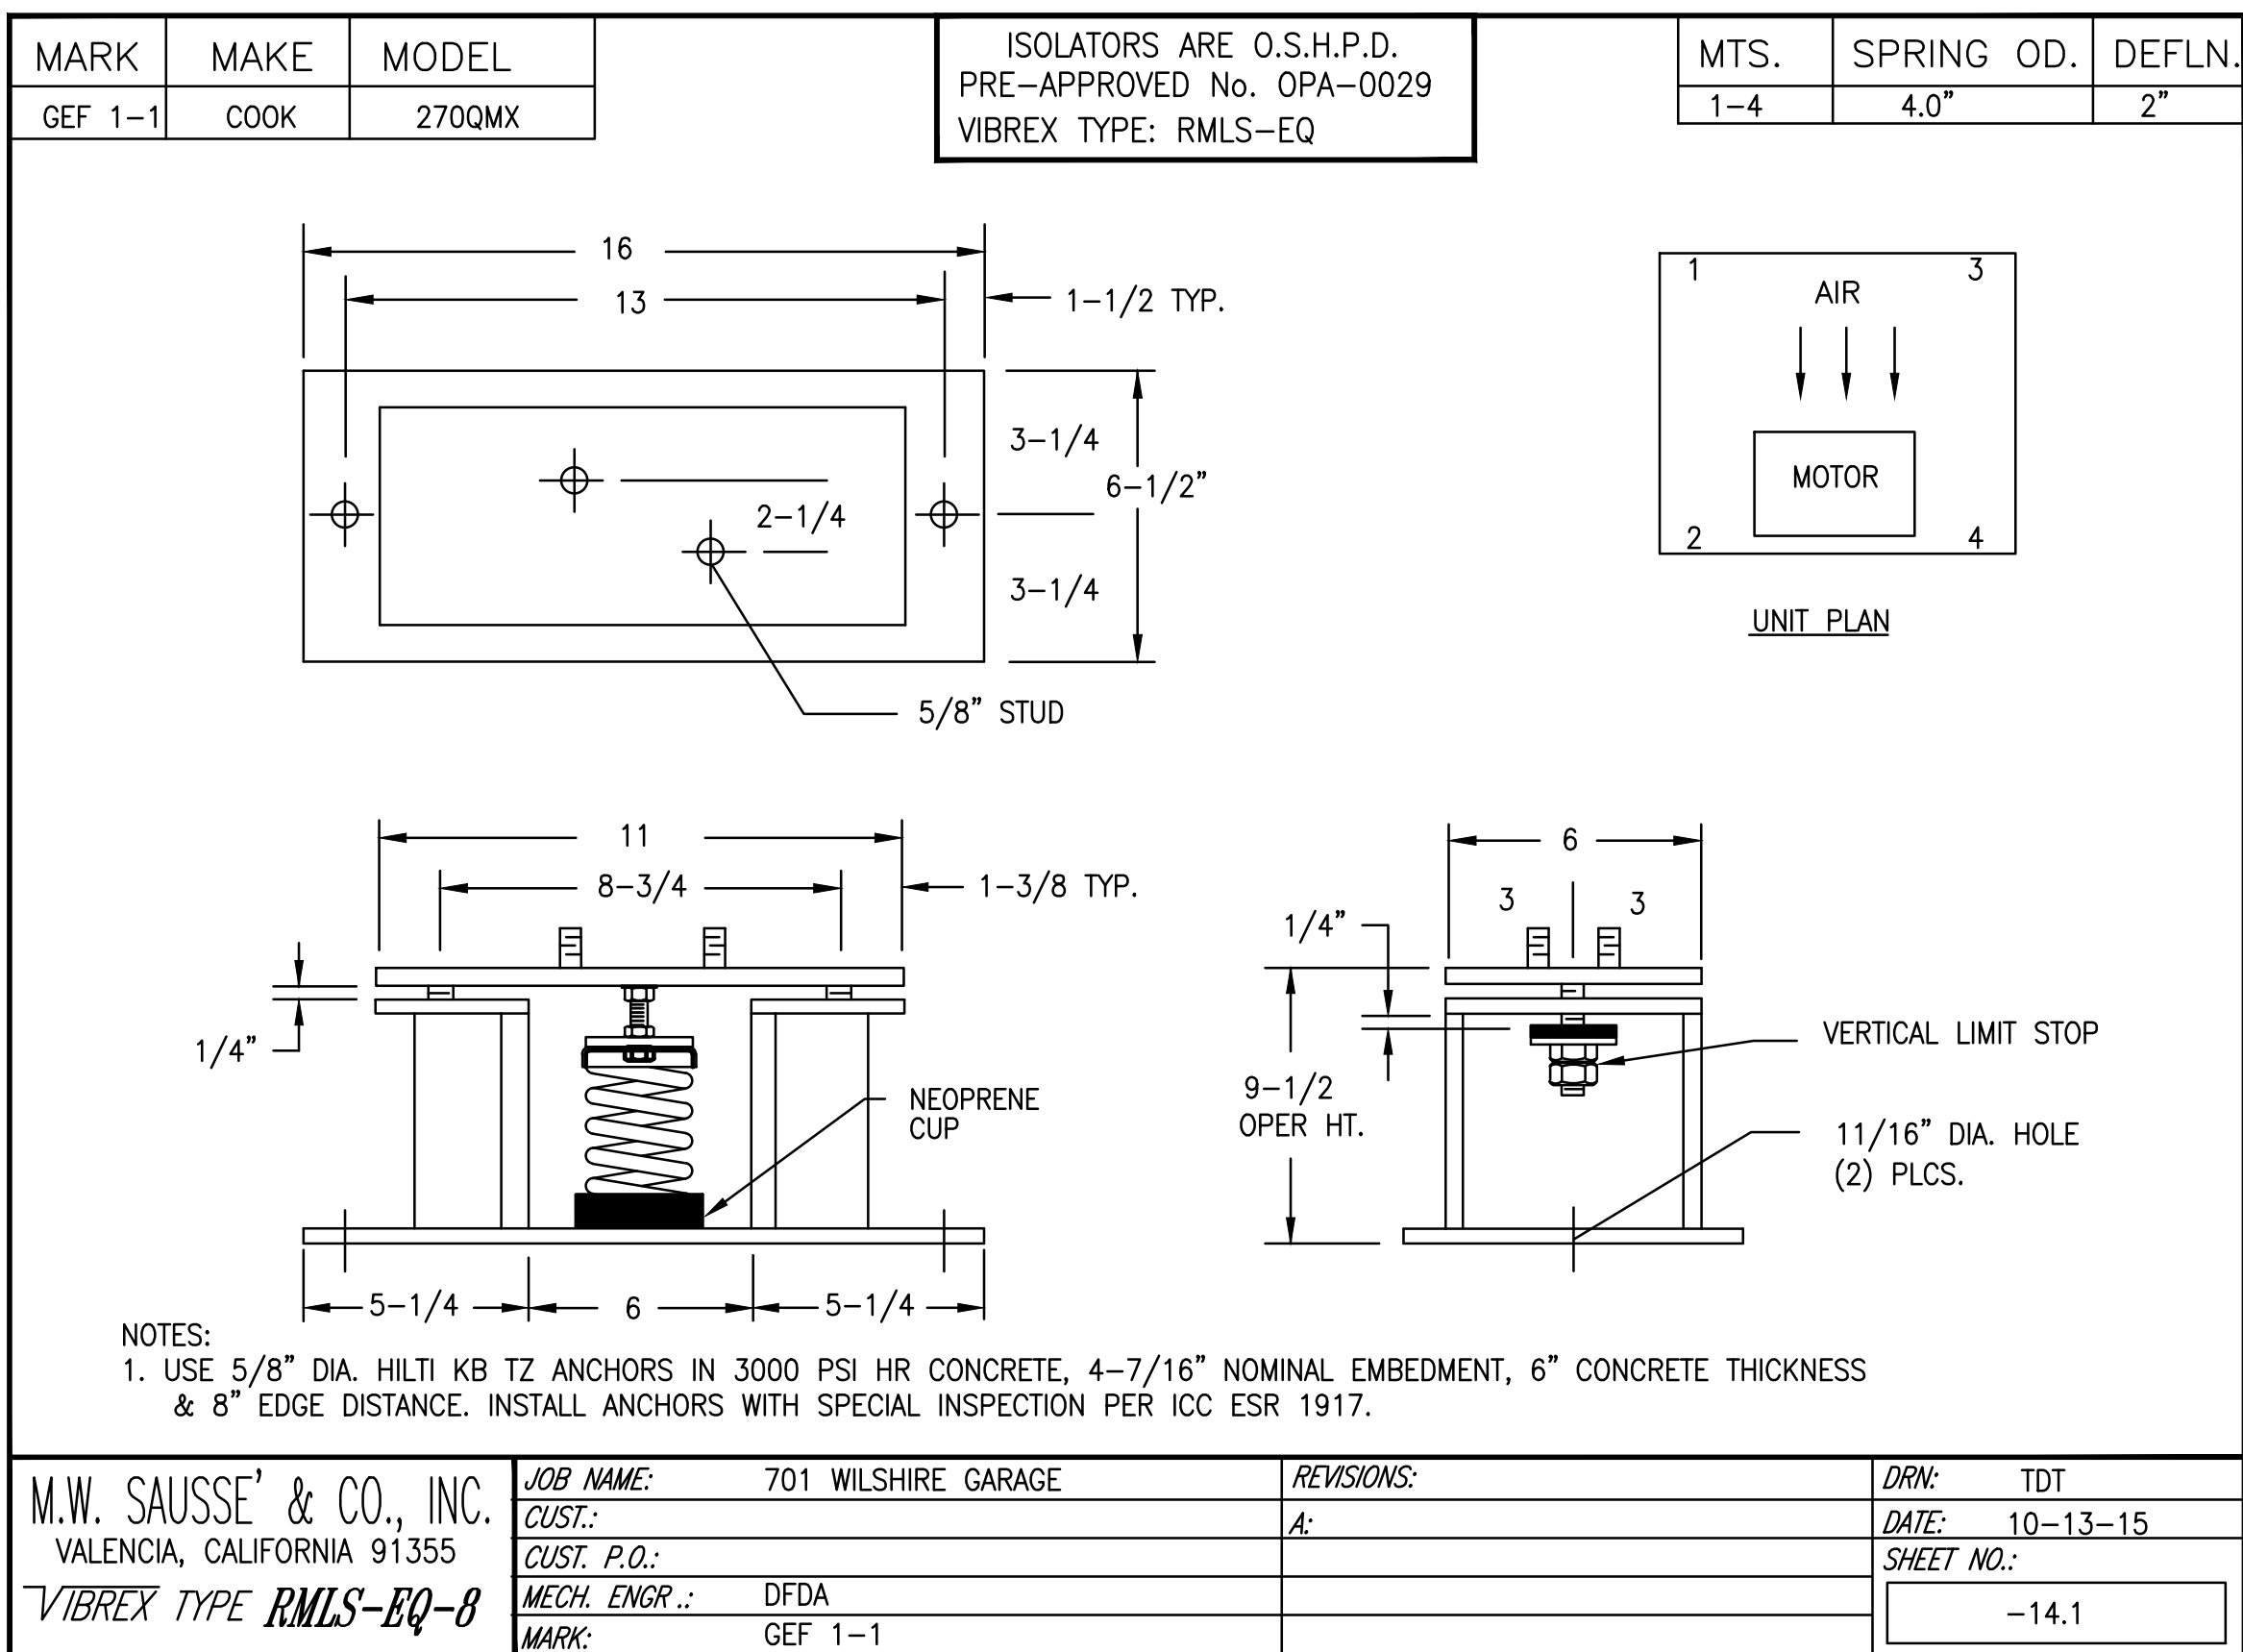


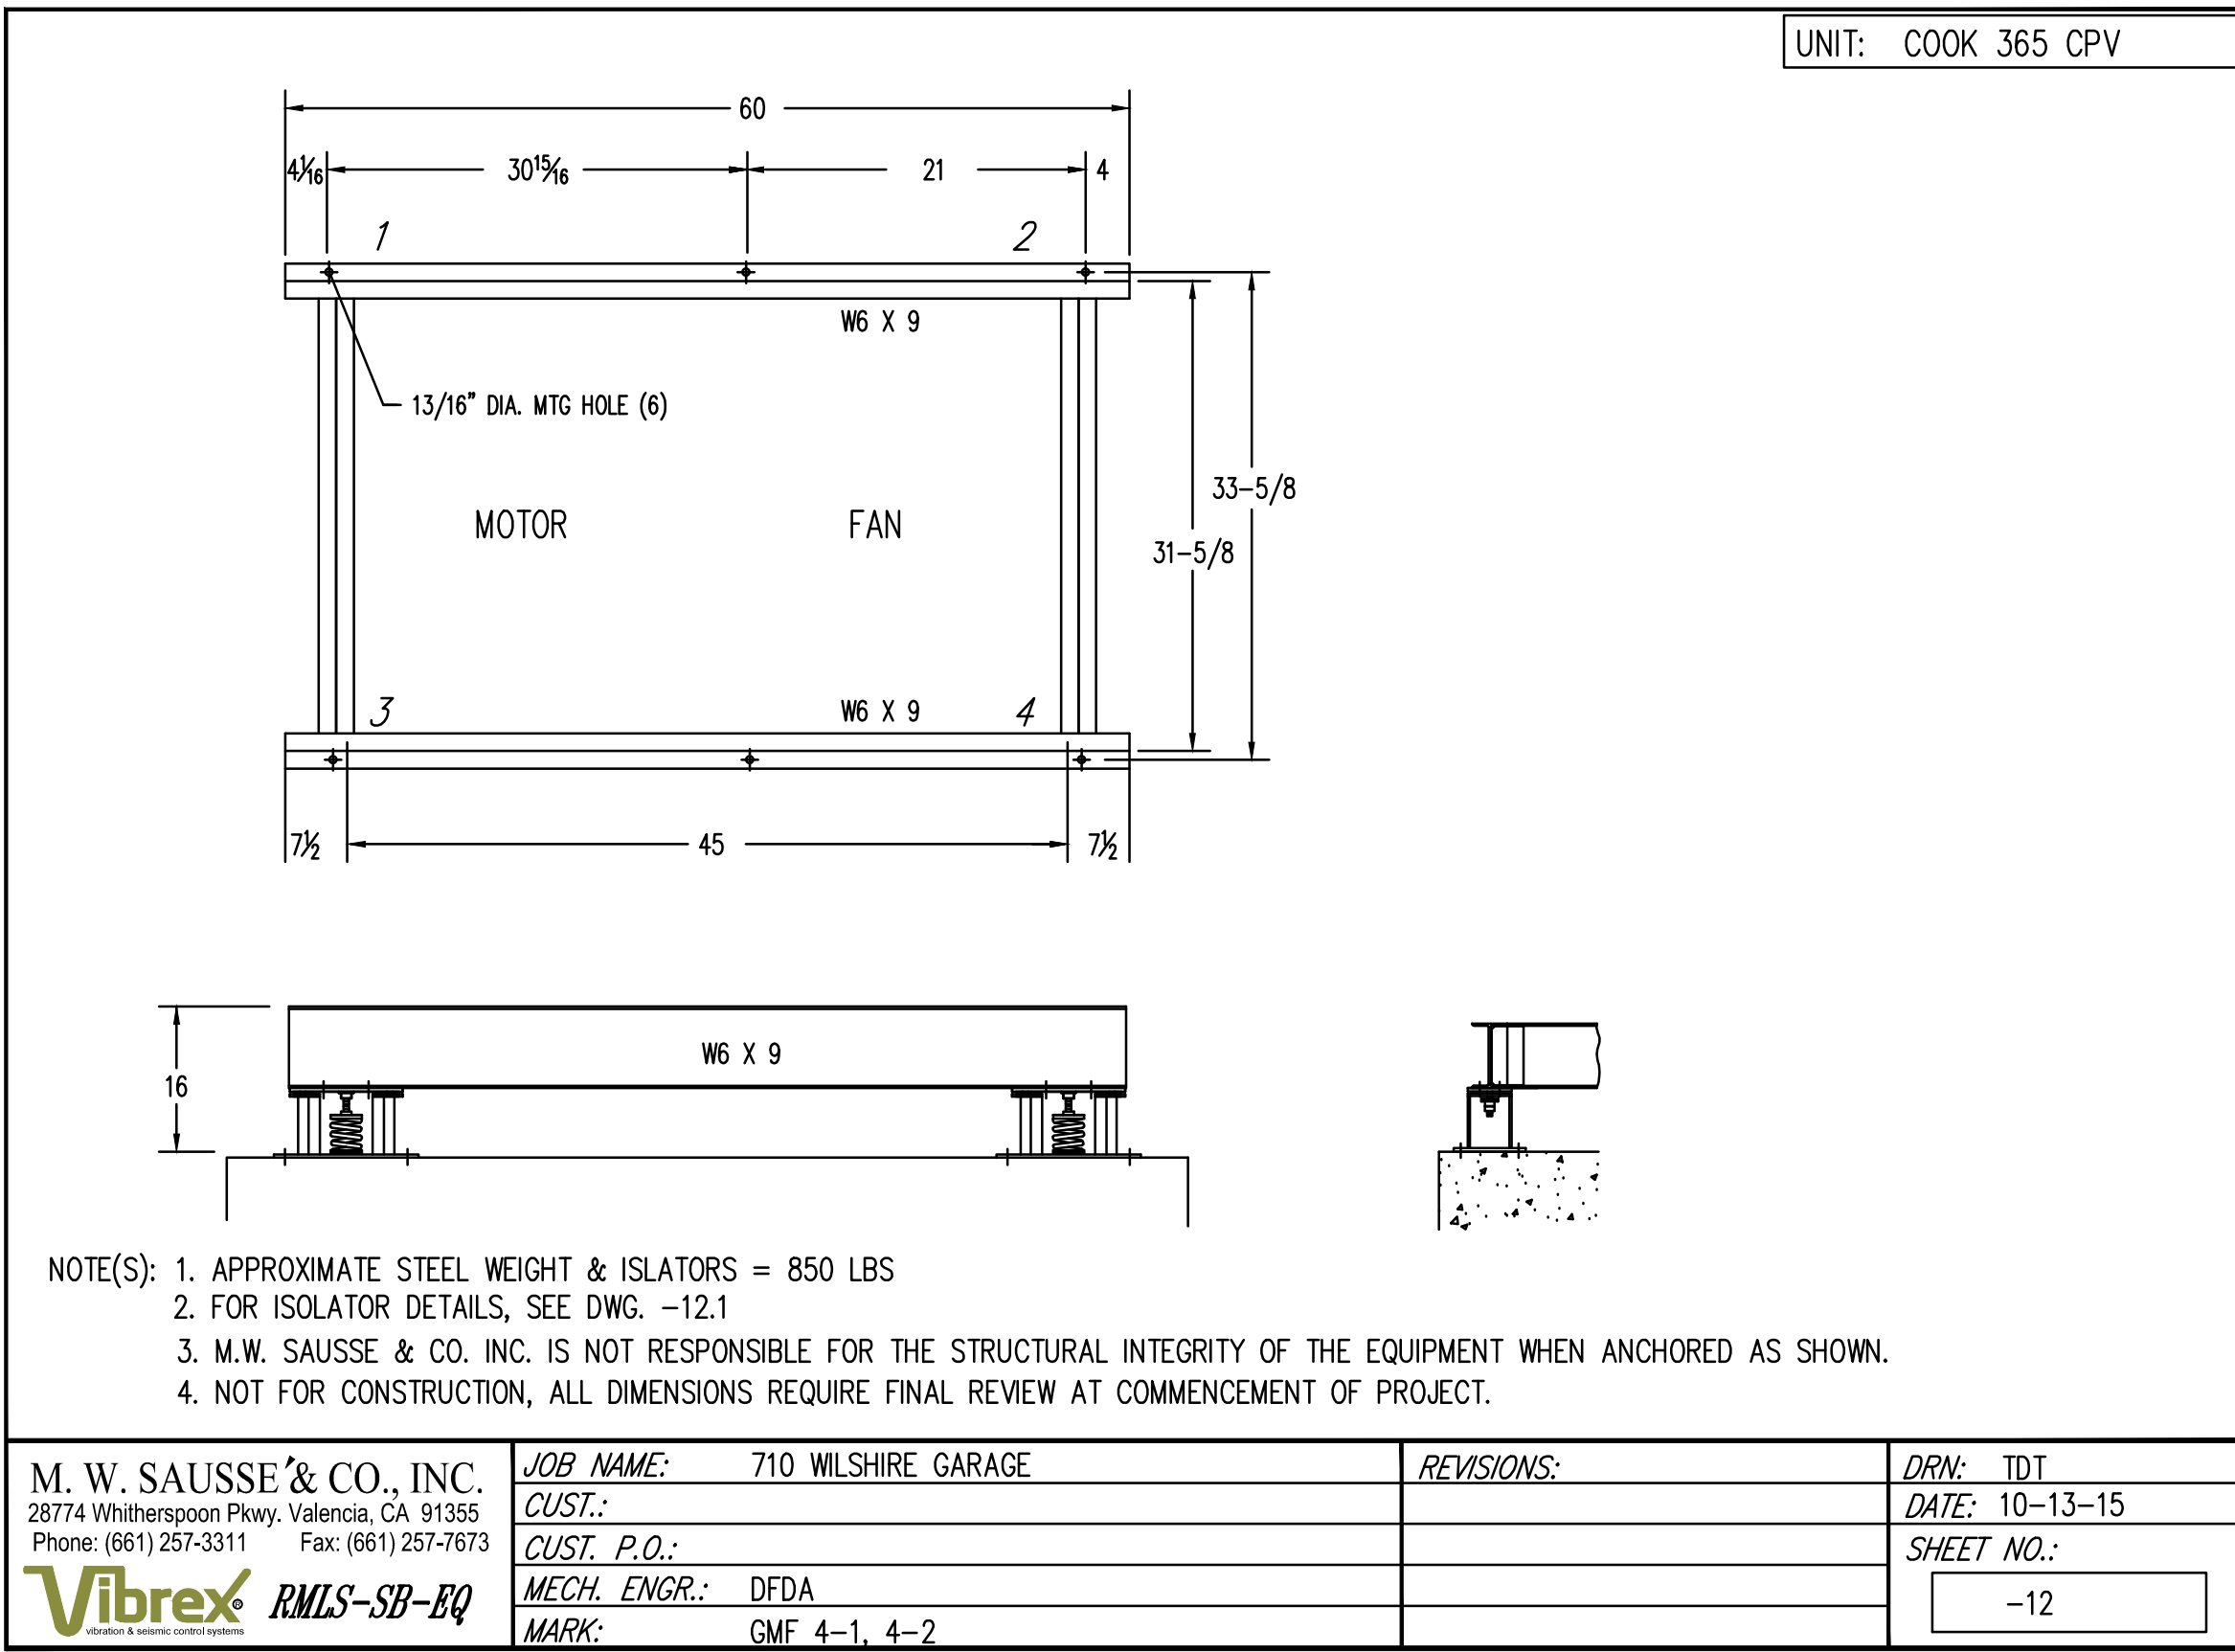

howard laks architects
1945 north street
santa monica, ca 90401
voice : 310-393-4465
fax : 310-393-2230

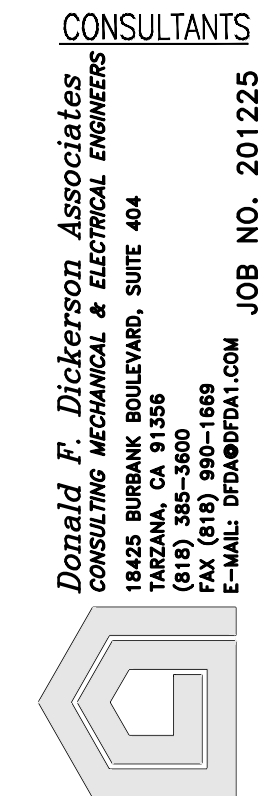

Donald F. Dickerson Associates
CONSULTING MECHANICAL & ELECTRICAL ENGINEERS
10000 WILSHIRE BOULEVARD, SUITE 404
LOS ANGELES, CA 90024
PHONE (310) 393-4465
FAX (310) 393-2230
E-MAIL: ddickerson@hla.com

710 WILSHIRE BOULEVARD
MIXED-USE HOTEL PROJECT
SANTA MONICA - CALIFORNIA, 90401
VIBRATION ISOLATION DETAILS

DRAWN: TL
CHECKED: -
APPROVED: -
SCALE: -
SHEET: M-403
DATE: June 25, 2013
PROJECT NUMBER: HLA 0000000-00000