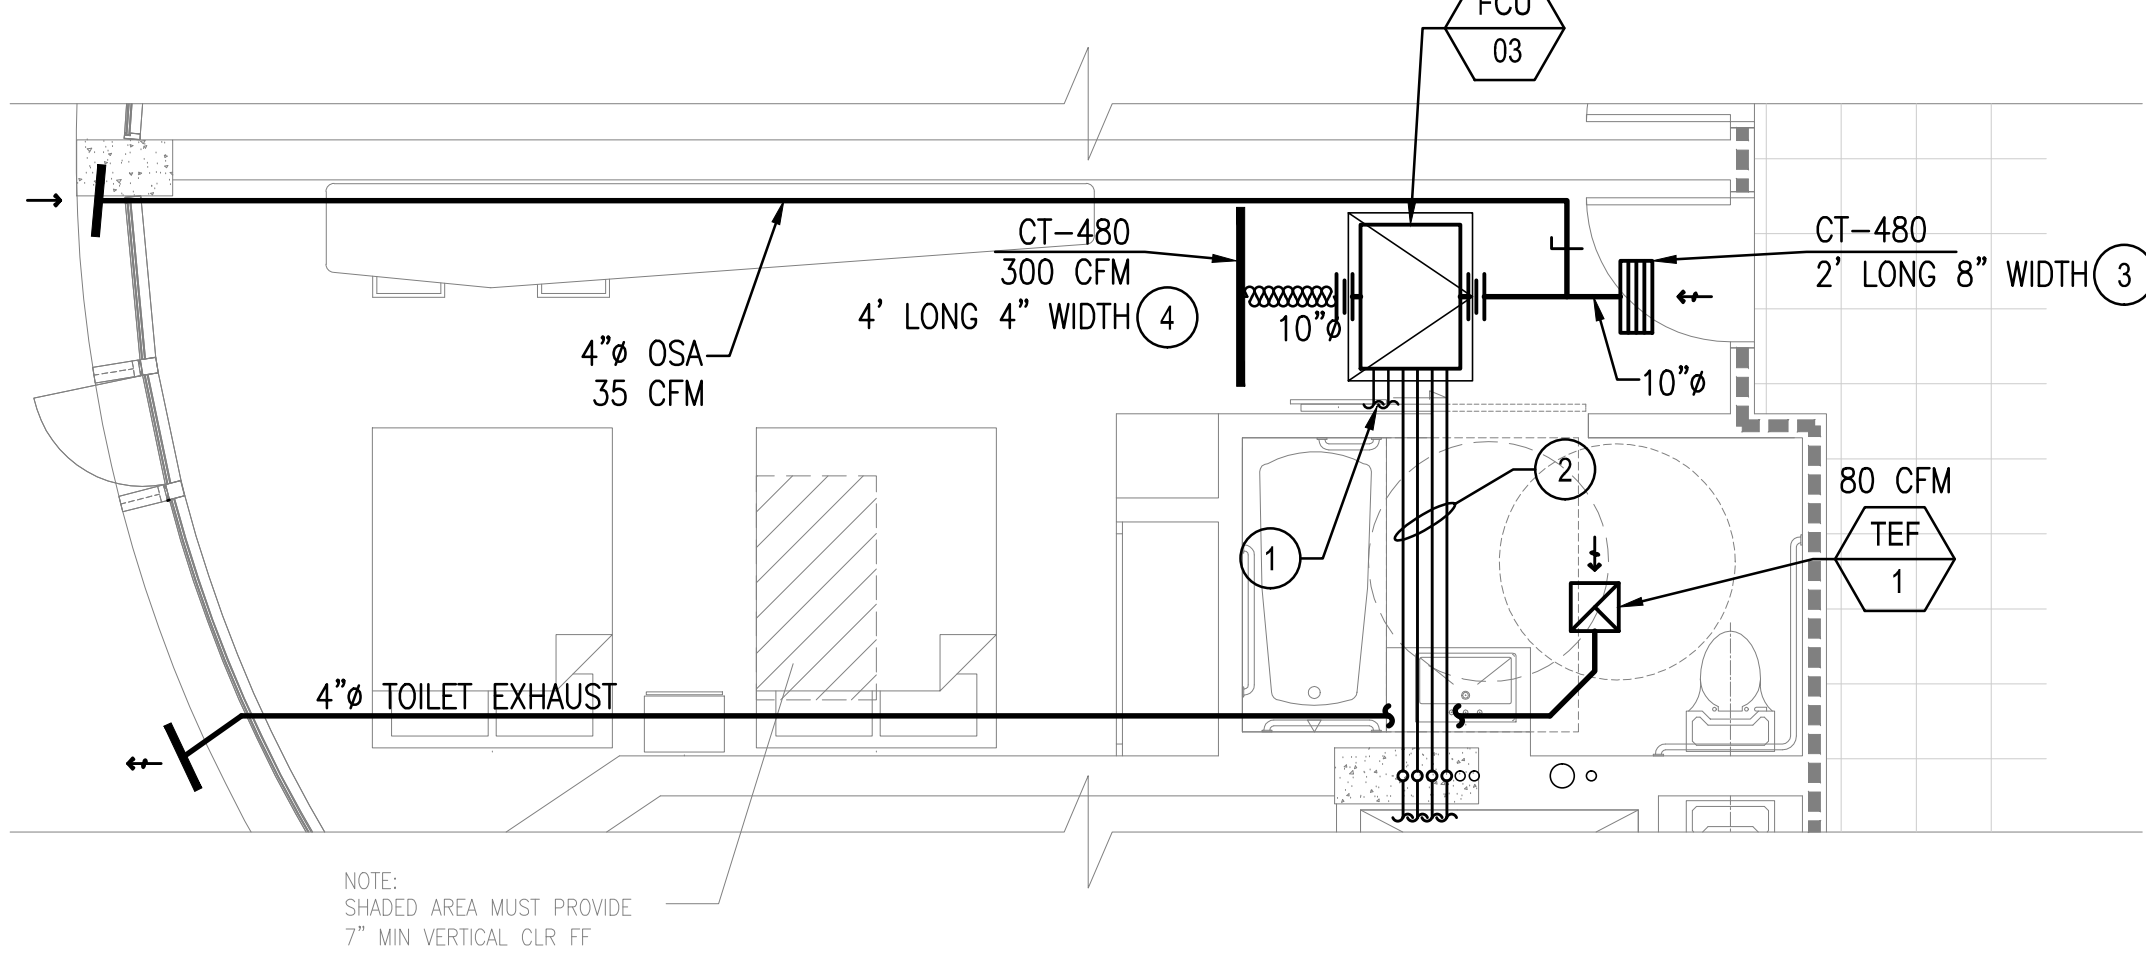
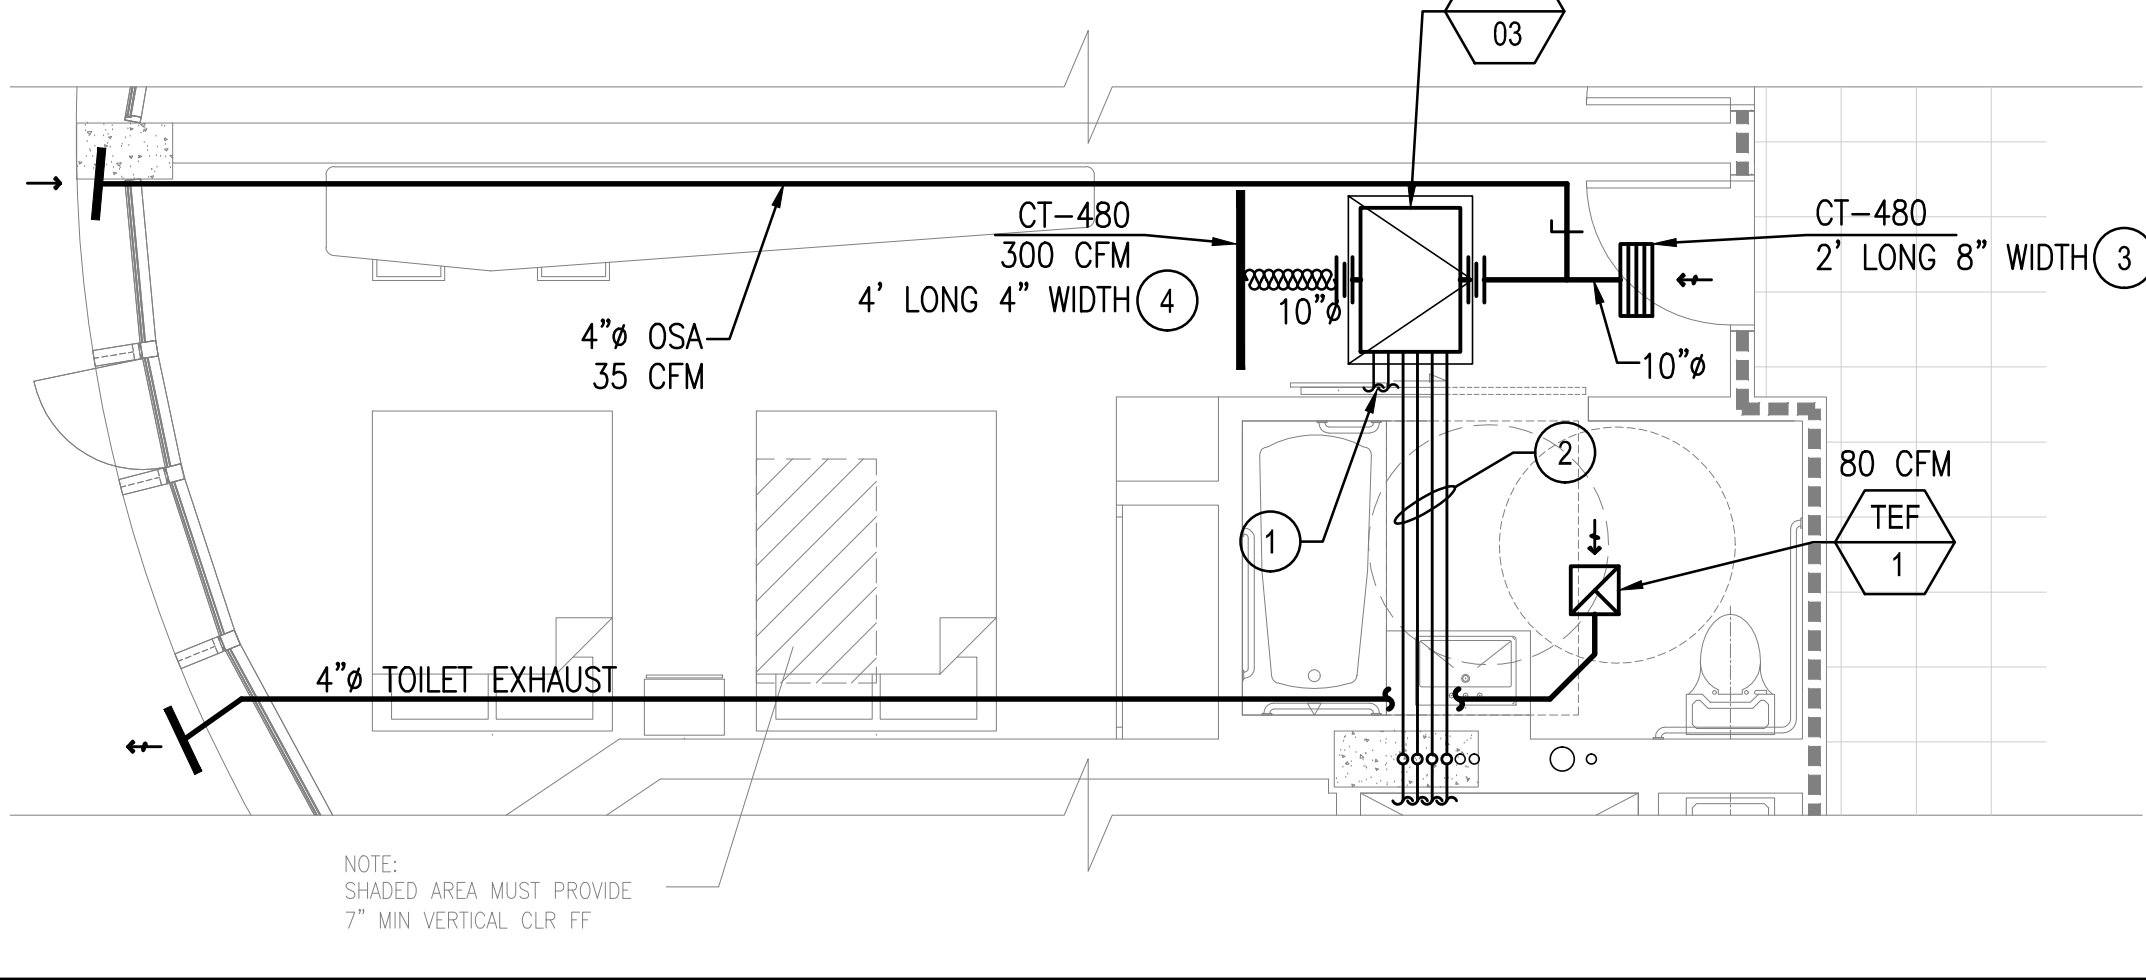
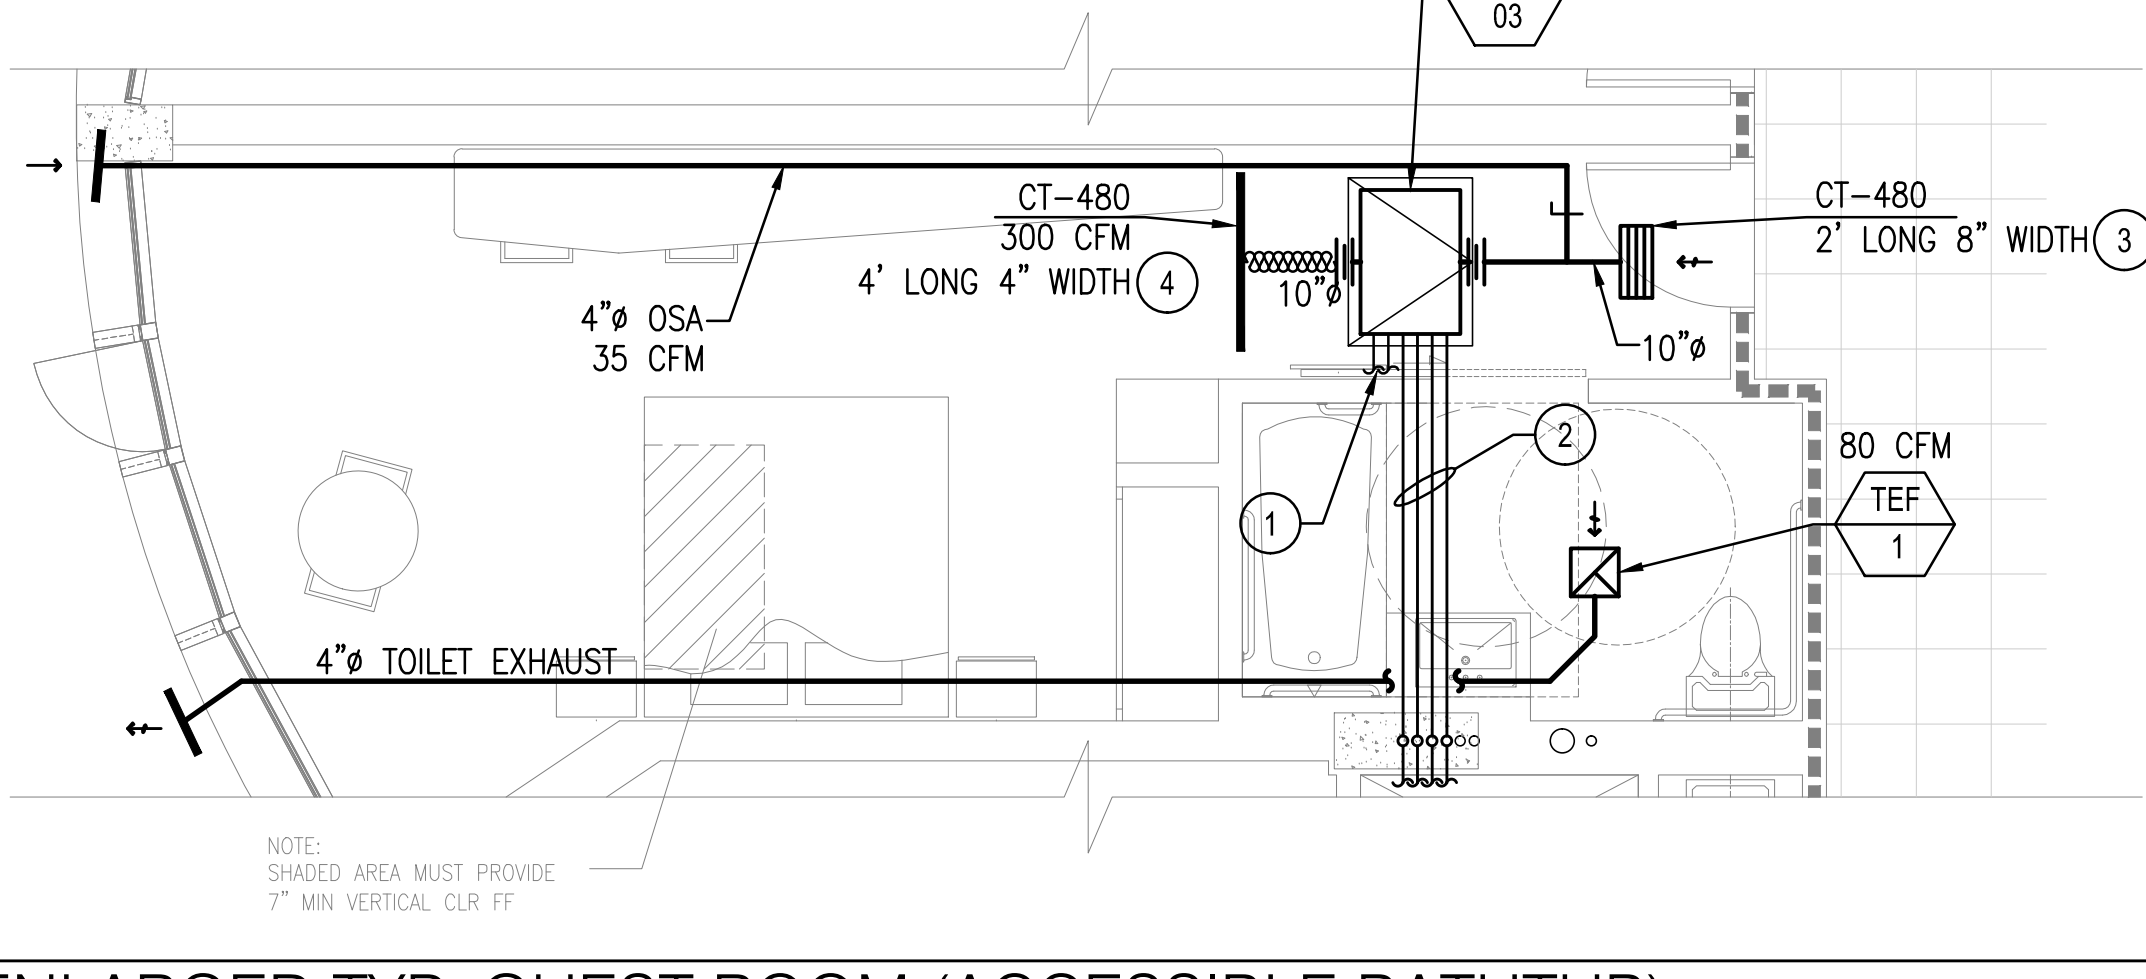
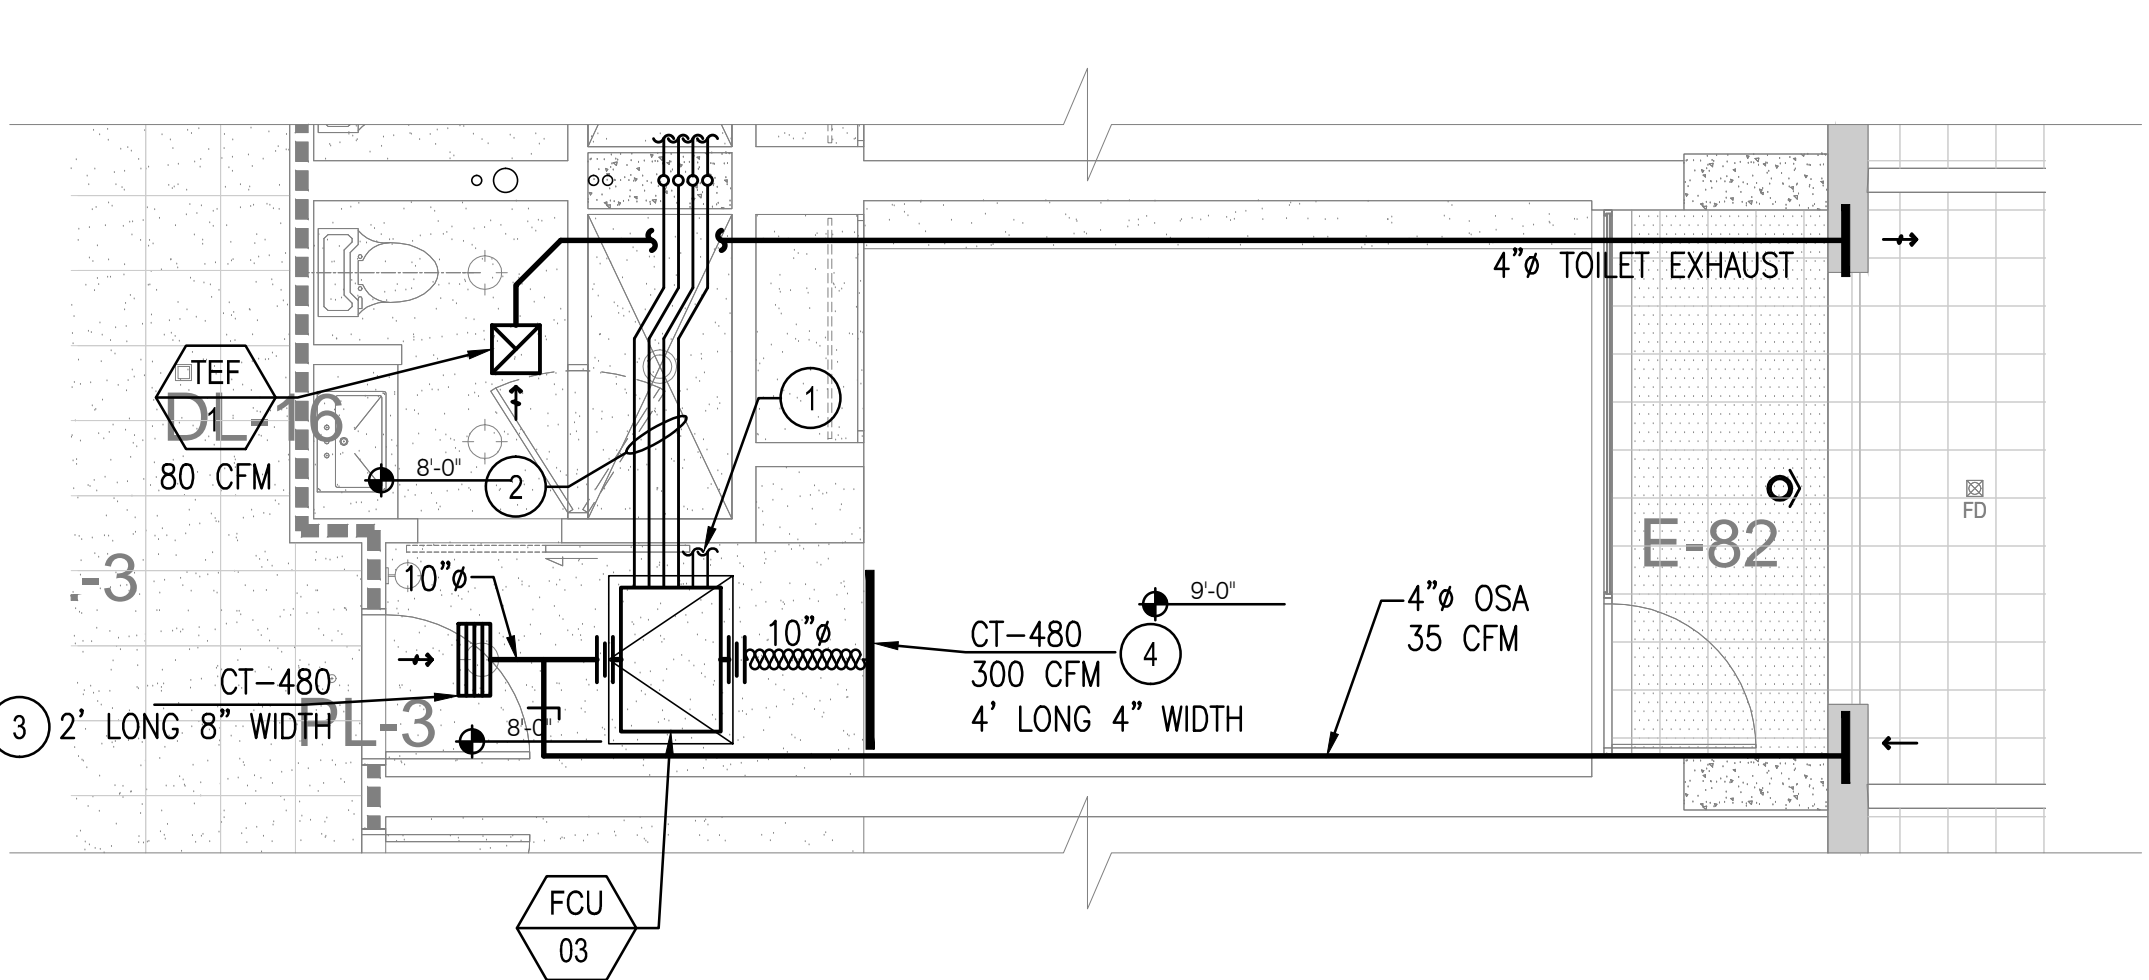
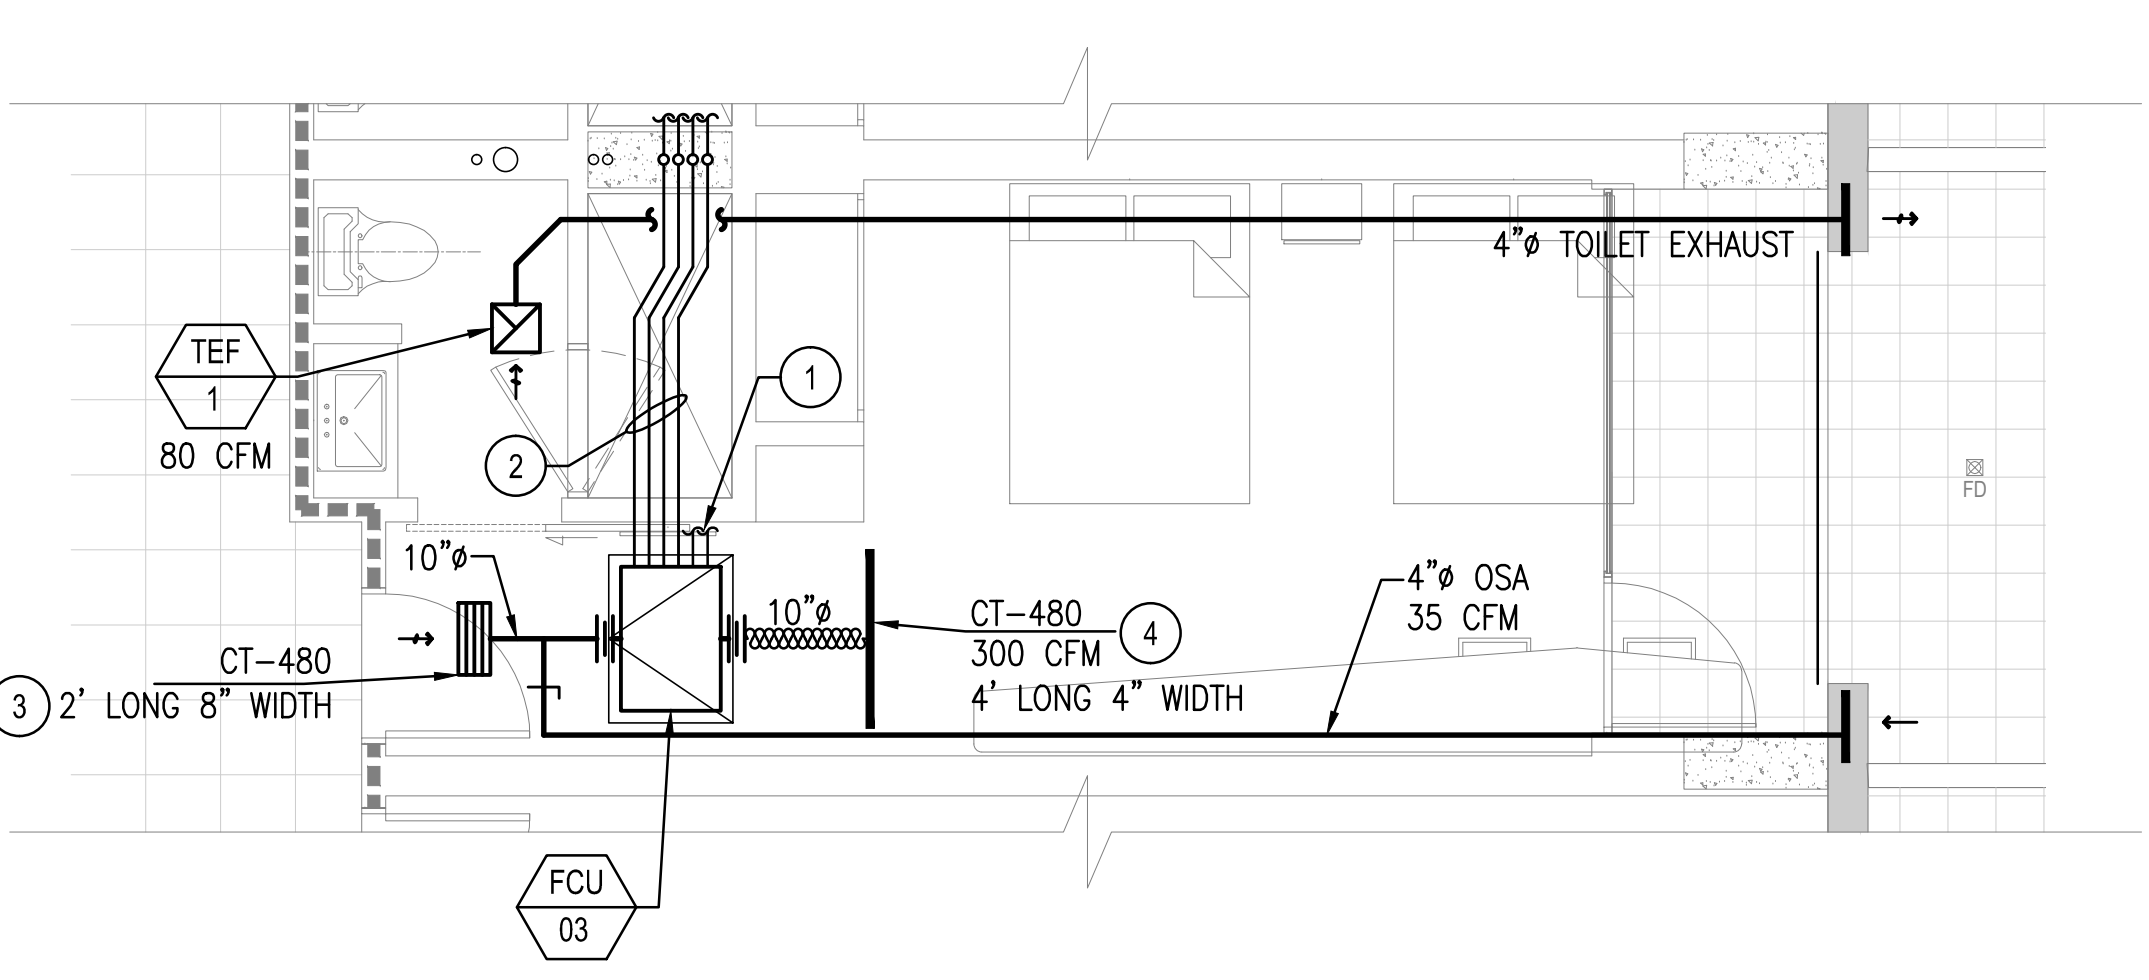
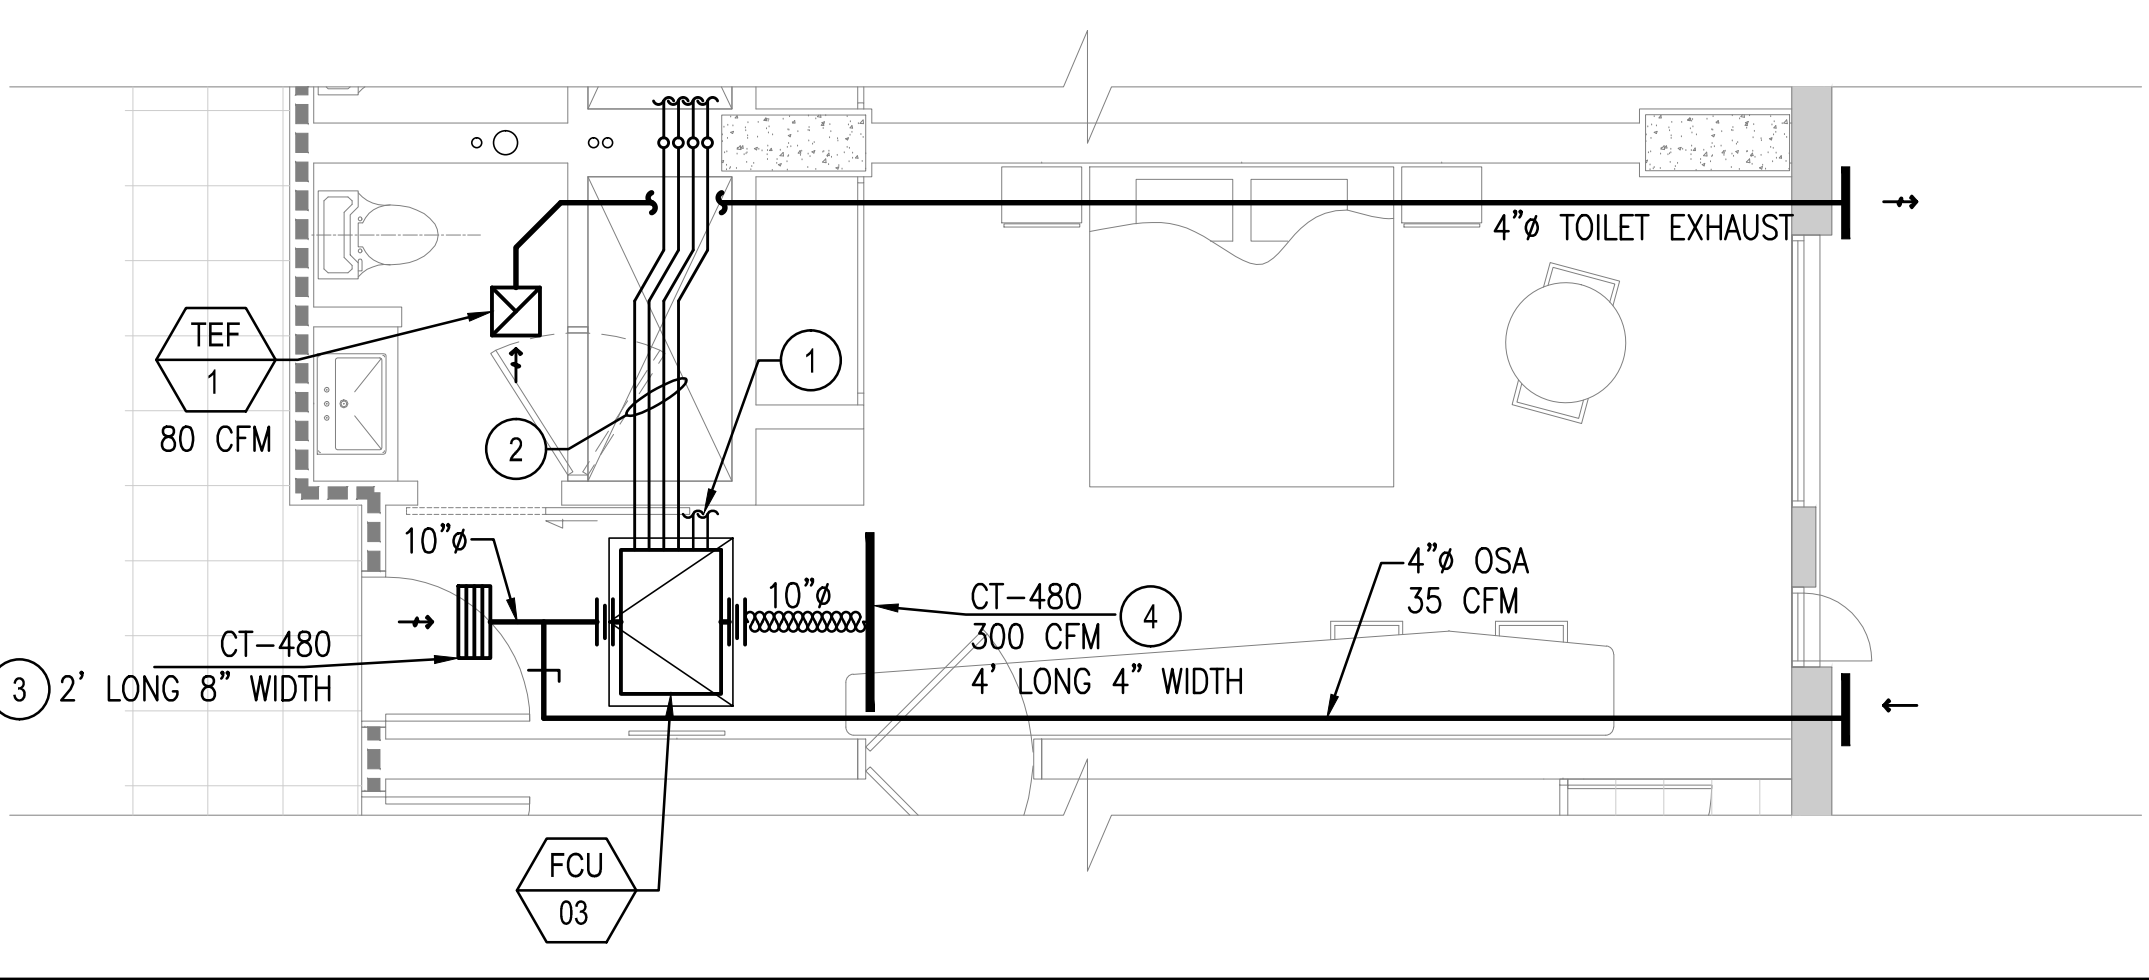
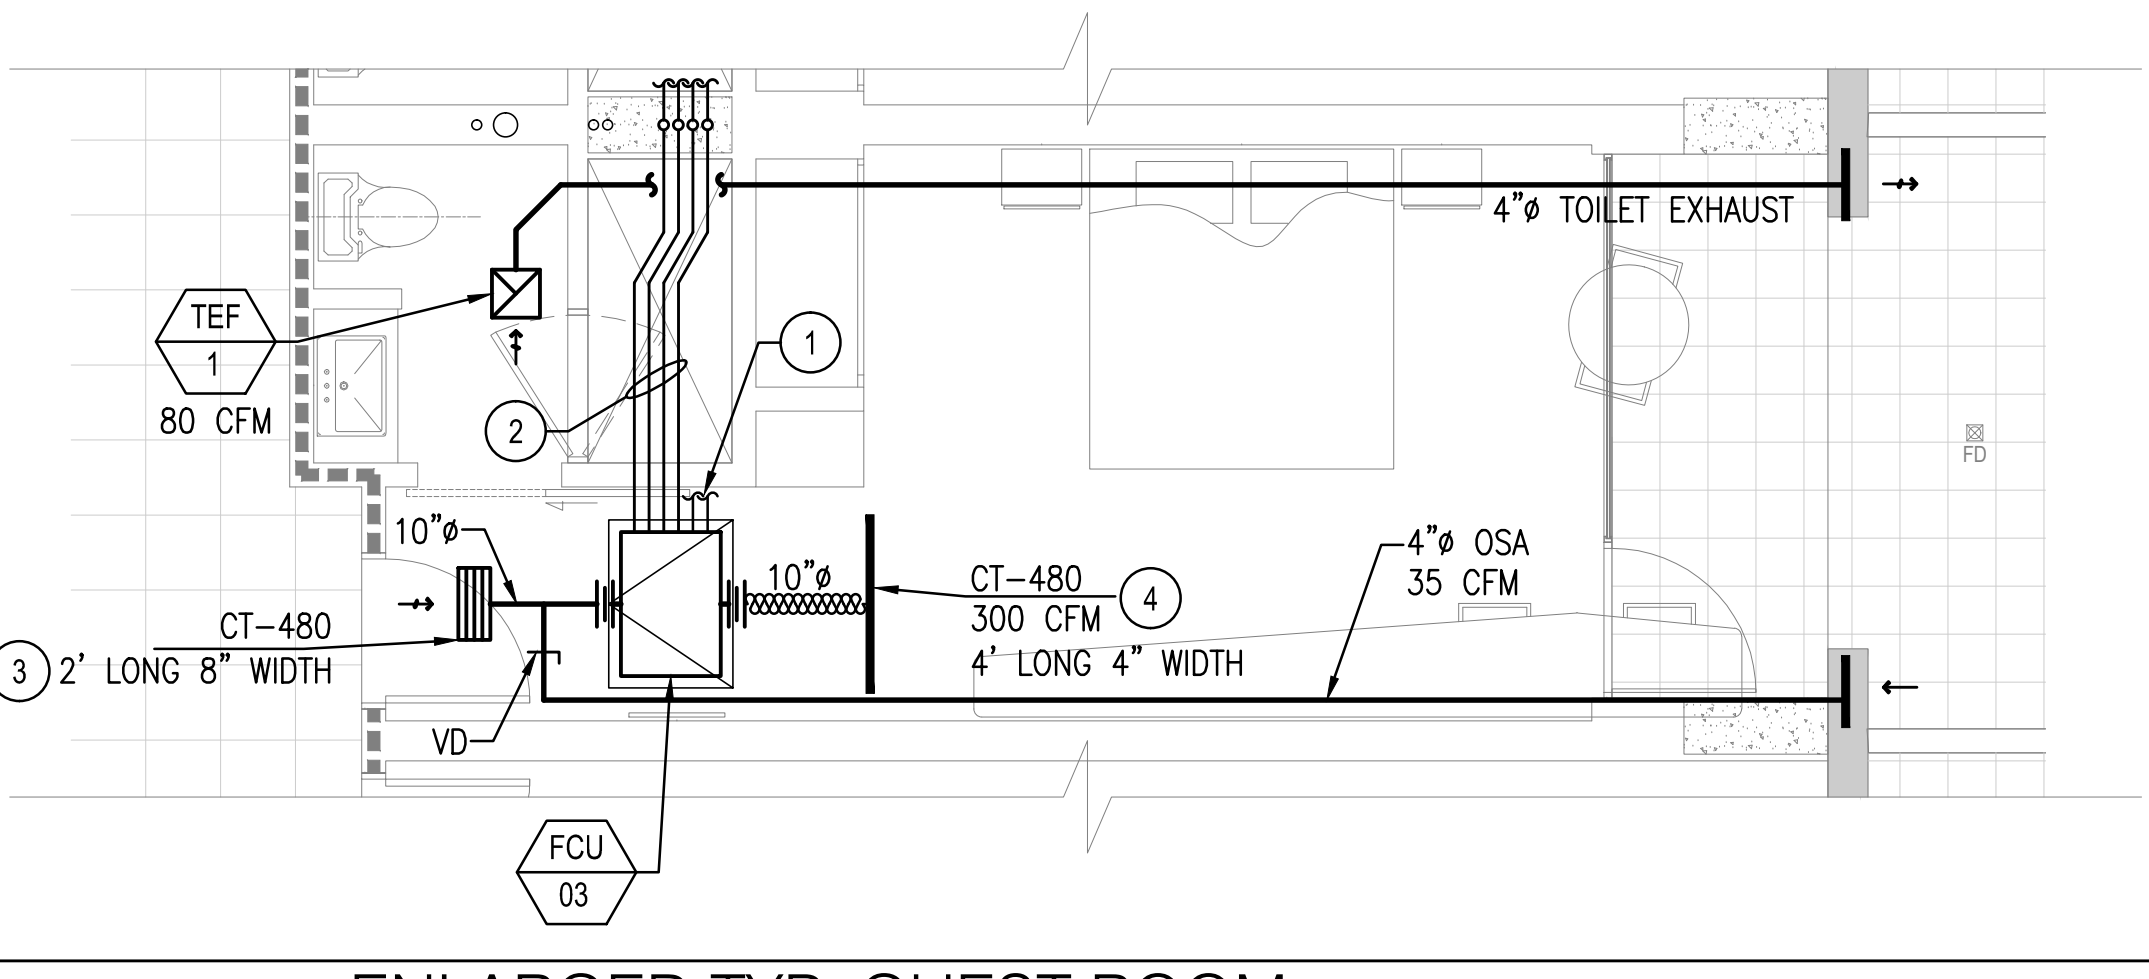
	ENLARGED TYP. GUEST ROOM (ACCESSIBLE SHOWER)	8	$\frac{1}{4}" = 1'-0"$
	ENLARGED TYP. TWO BEDDED GUEST ROOM (ACCESSIBLE SHOWER)	7	$\frac{1}{4}" = 1'-0"$
	ENLARGED TYP. TWO BEDDED GUEST ROOM (ACCESSIBLE BATHTUB)	6	$\frac{1}{4}" = 1'-0"$
	ENLARGED TYP. GUEST ROOM (ACCESSIBLE BATHTUB)	5	$\frac{1}{4}" = 1'-0"$
	ENLARGED RCP, TYP. GUEST ROOM	4	$\frac{1}{4}" = 1'-0"$
	ENLARGED TYP. TWO BEDDED GUEST ROOM	3	$\frac{1}{4}" = 1'-0"$
	ENLARGED TYP. 6TH FL OOR GUEST ROOM	2	$\frac{1}{4}" = 1'-0"$
	ENLARGED TYP. GUEST ROOM	1	$\frac{1}{4}" = 1'-0"$

- NOTES:
- 1 RUN 3/4" PRIMARY CONDENSATE DRAIN TO LAVATORY TAIL PIECE. RUN 3/4" SECONDARY CONDENSATE DRAIN TO DISCHARGE AT A READILY OBSERVED.
  - 2 3/4" CHWS & R AND 3/4" HHWS & R.
  - 3 LINEAR BAR DIFFUSERS TITUS CT 480 2' LONG 8" WIDTH.
  - 4 LINEAR BAR DIFFUSERS "TITUS" CT-480; 4'-LONG, 4" WIDTH.

PROJECT SHEET

DATE: 05/07/2015

DESIGNER: MEDIUM 02

DATE: 09/04/2015

DESIGNER: MEDIUM 03

DATE: 10/20/2015

DESIGNER: MEDIUM 04

DATE: 05/27/2016

DESIGNER: MEDIUM 05

hla

howard laks architects

1545 lincoln street  
santa monica, ca 90401

voice : 310-393-4465  
fax : 310-393-2220

CONSULTANTS

Donald F. Dickerson Associates  
CONSULTING MECHANICAL & ELECTRICAL ENGINEERS  
14224 LINDEN BLVD. SUITE 404  
TUSTIN, CA 92680  
(714) 835-2800  
E-MAIL: DONALD@DFA.COM

JOB NO. 201225

710 WILSHIRE BOULEVARD

MIXED-USE HOTEL PROJECT  
SANTA MONICA - CALIFORNIA, 90401

ENLARGED GUEST ROOM PLANS

DRAWN: SKH / SC

CHECKED: HLA

APPROVED: -

SCALE: AS NOTED

SHEET: M-601

DATE: June 25, 2013

PROJECT NUMBER: HLA 0000000-00000