


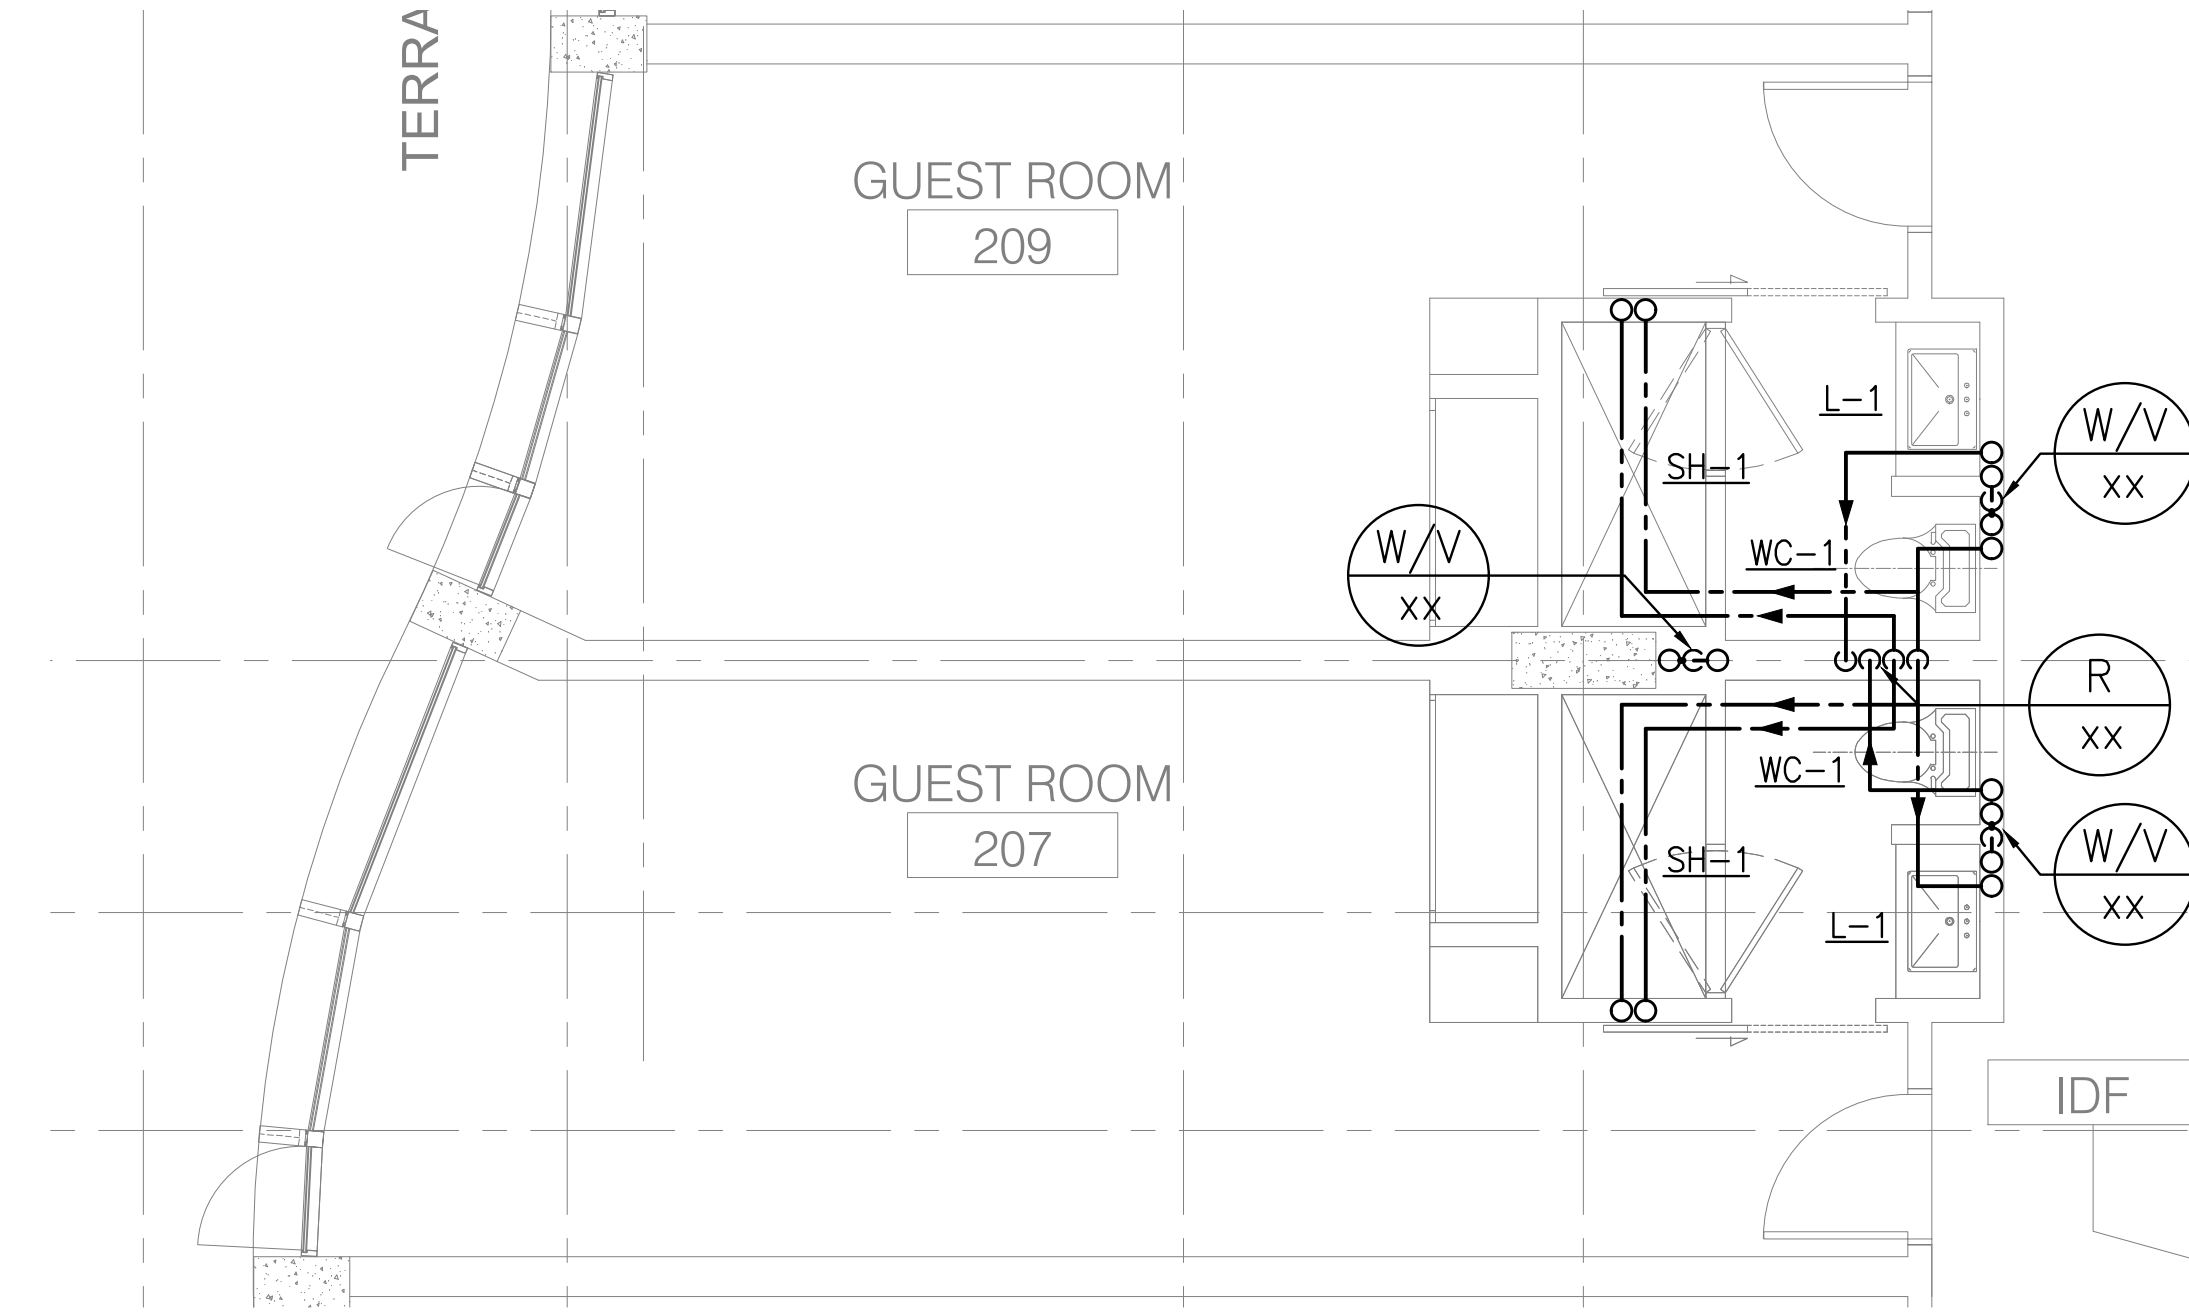
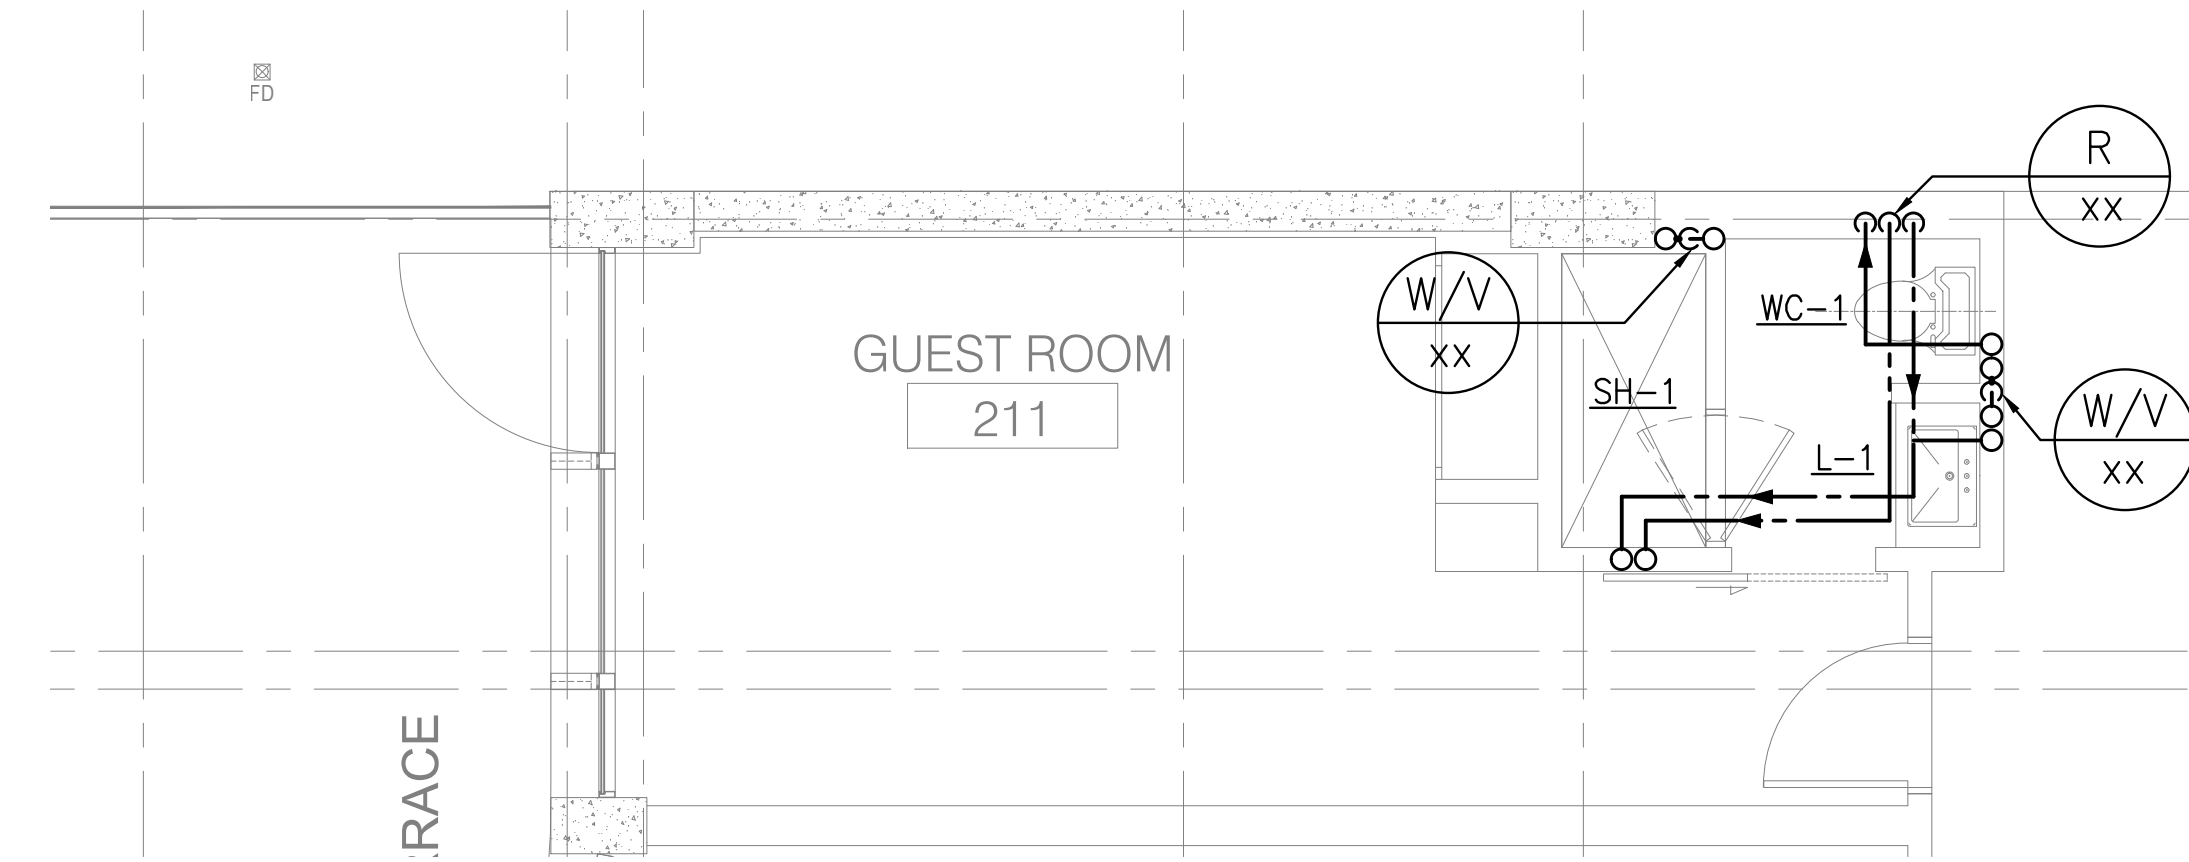
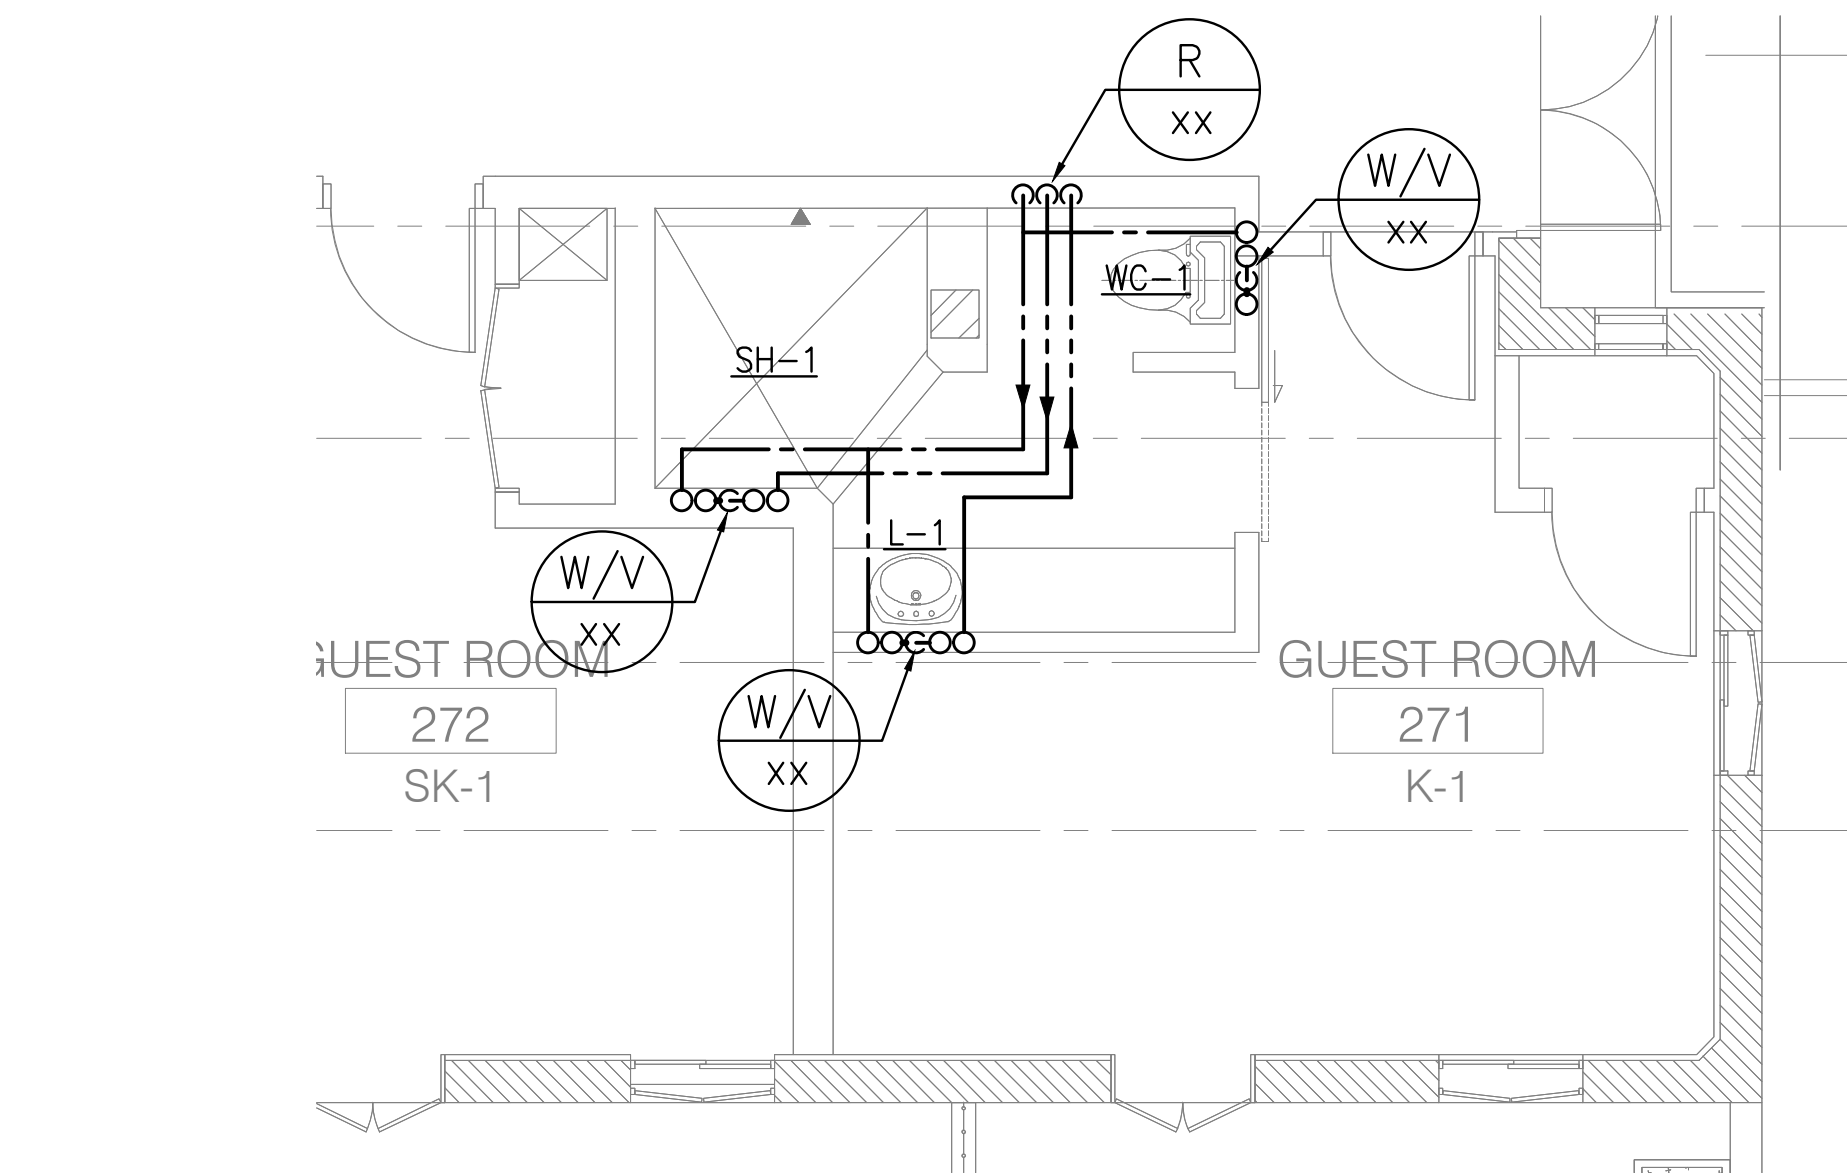


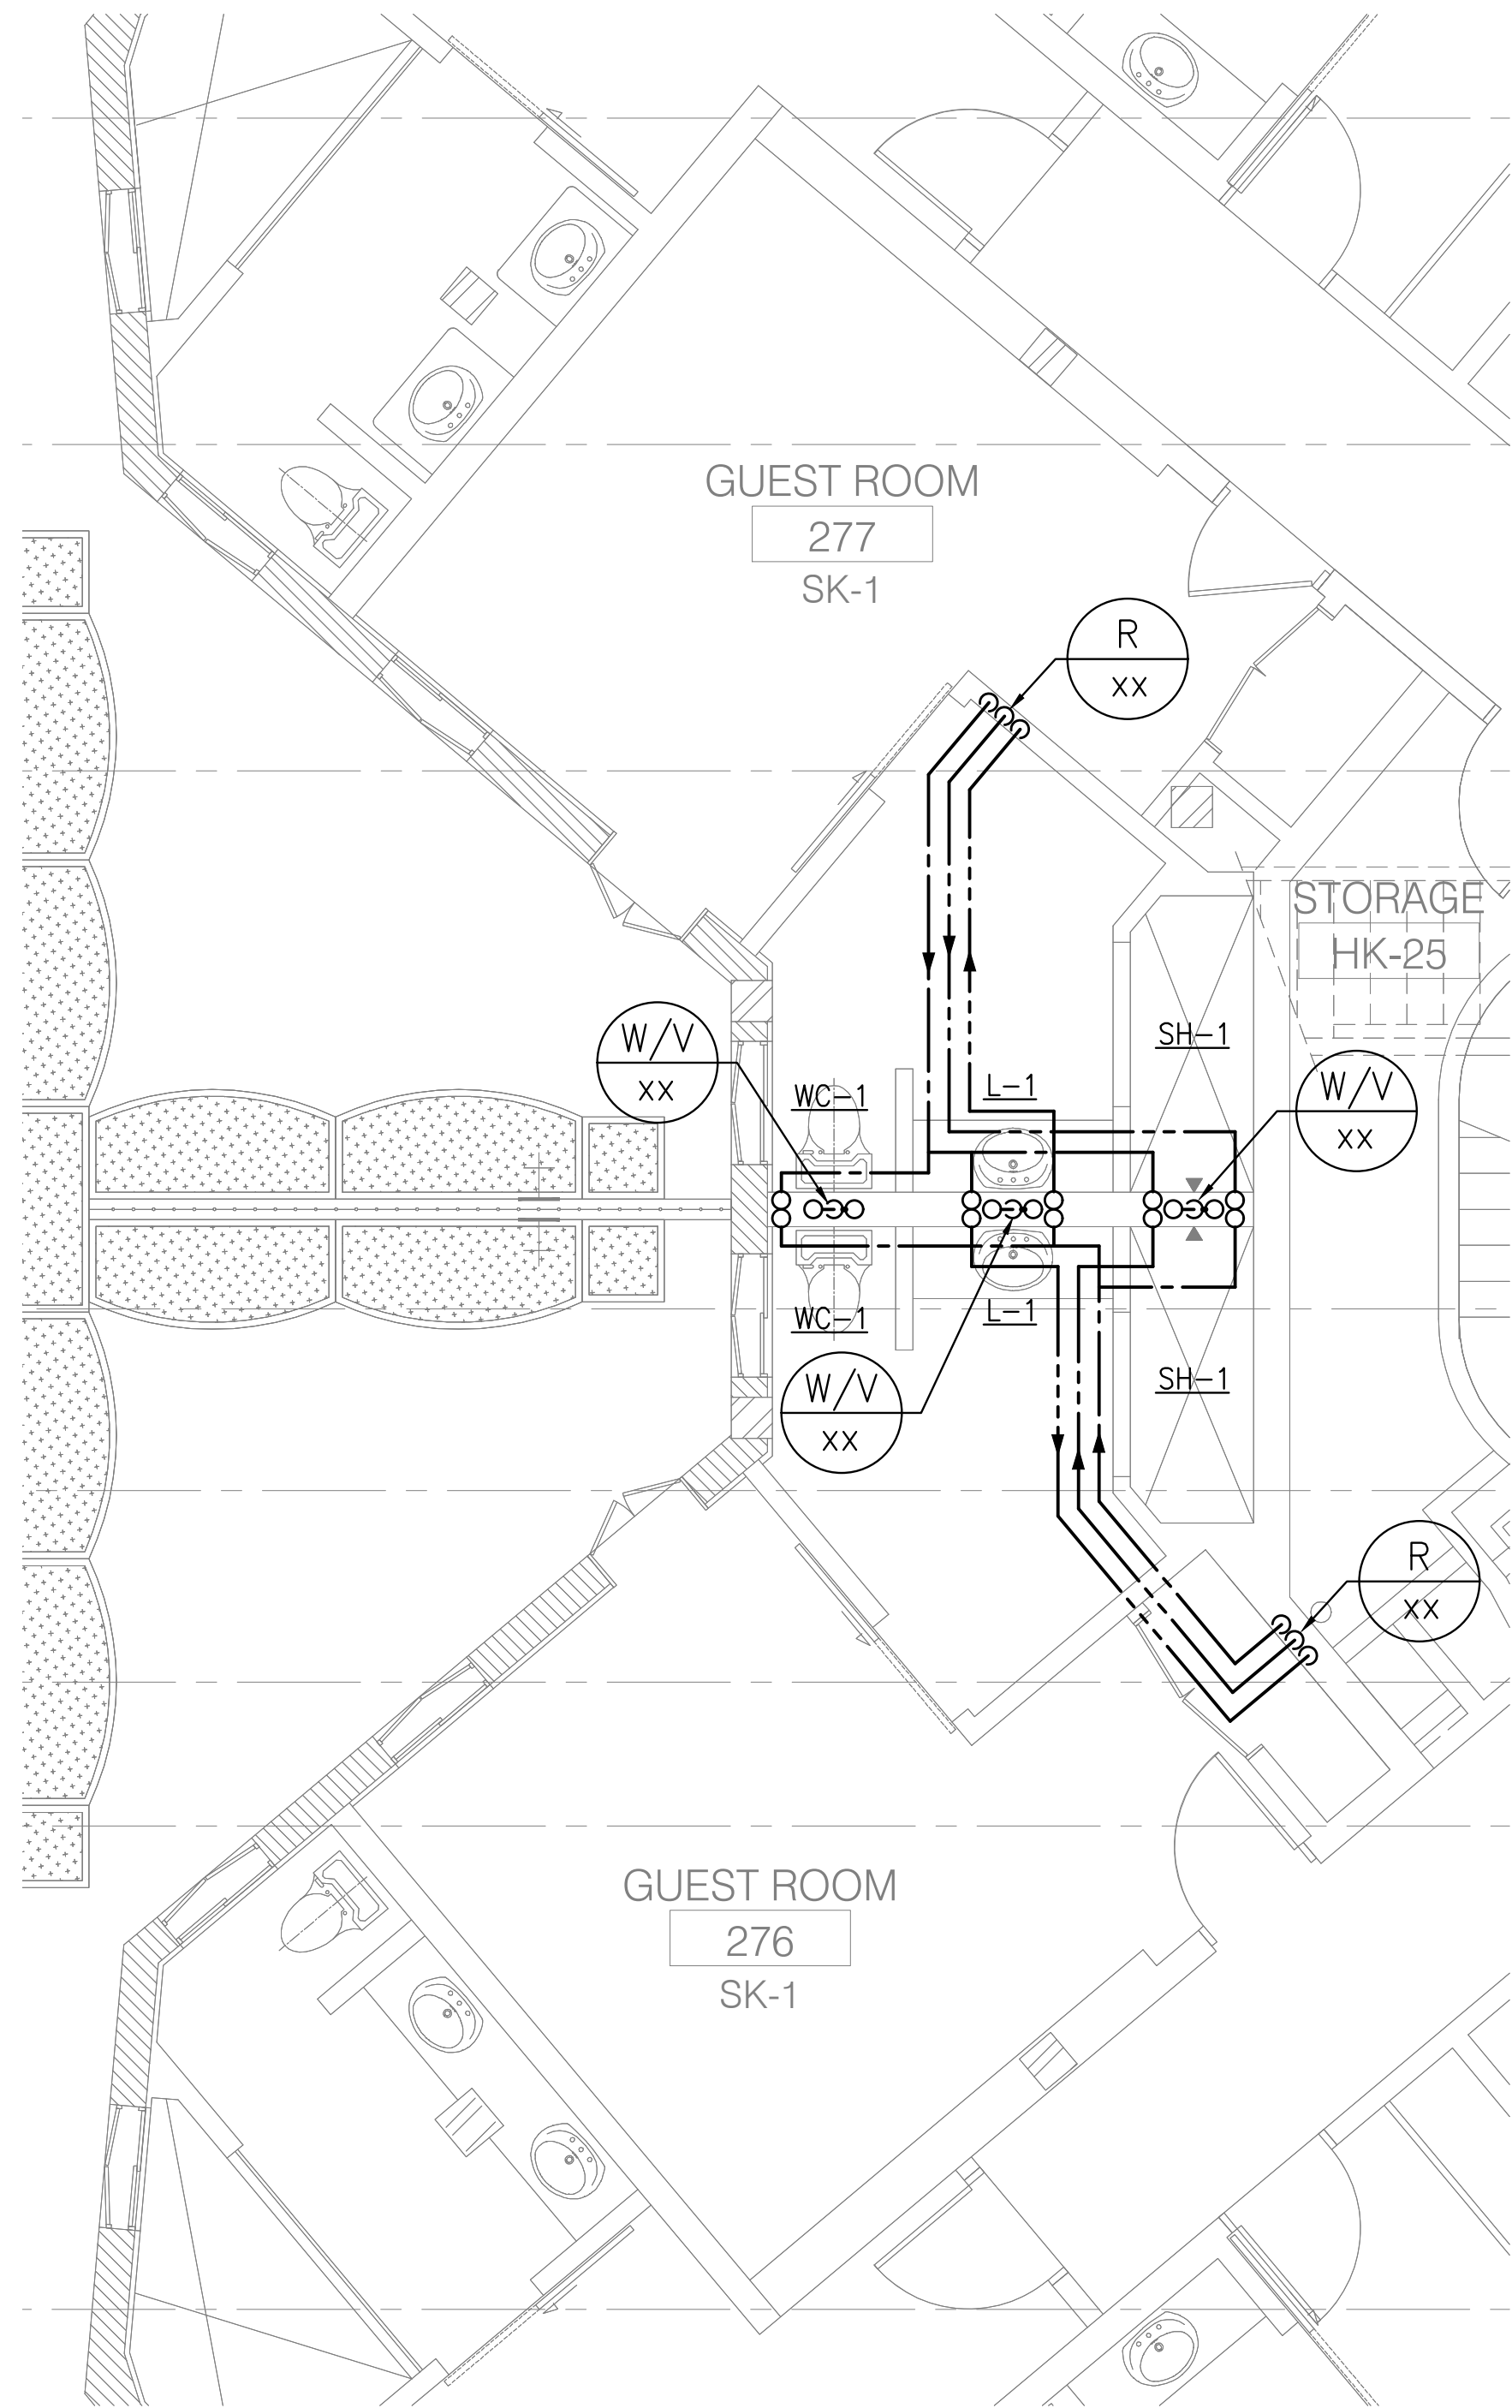

REVISION	DATE	DESCRIPTION
1	05/07/2013	MECHANICAL
2	08/04/2013	MECHANICAL
3	10/20/2013	MECHANICAL
4	05/27/2016	MECHANICAL

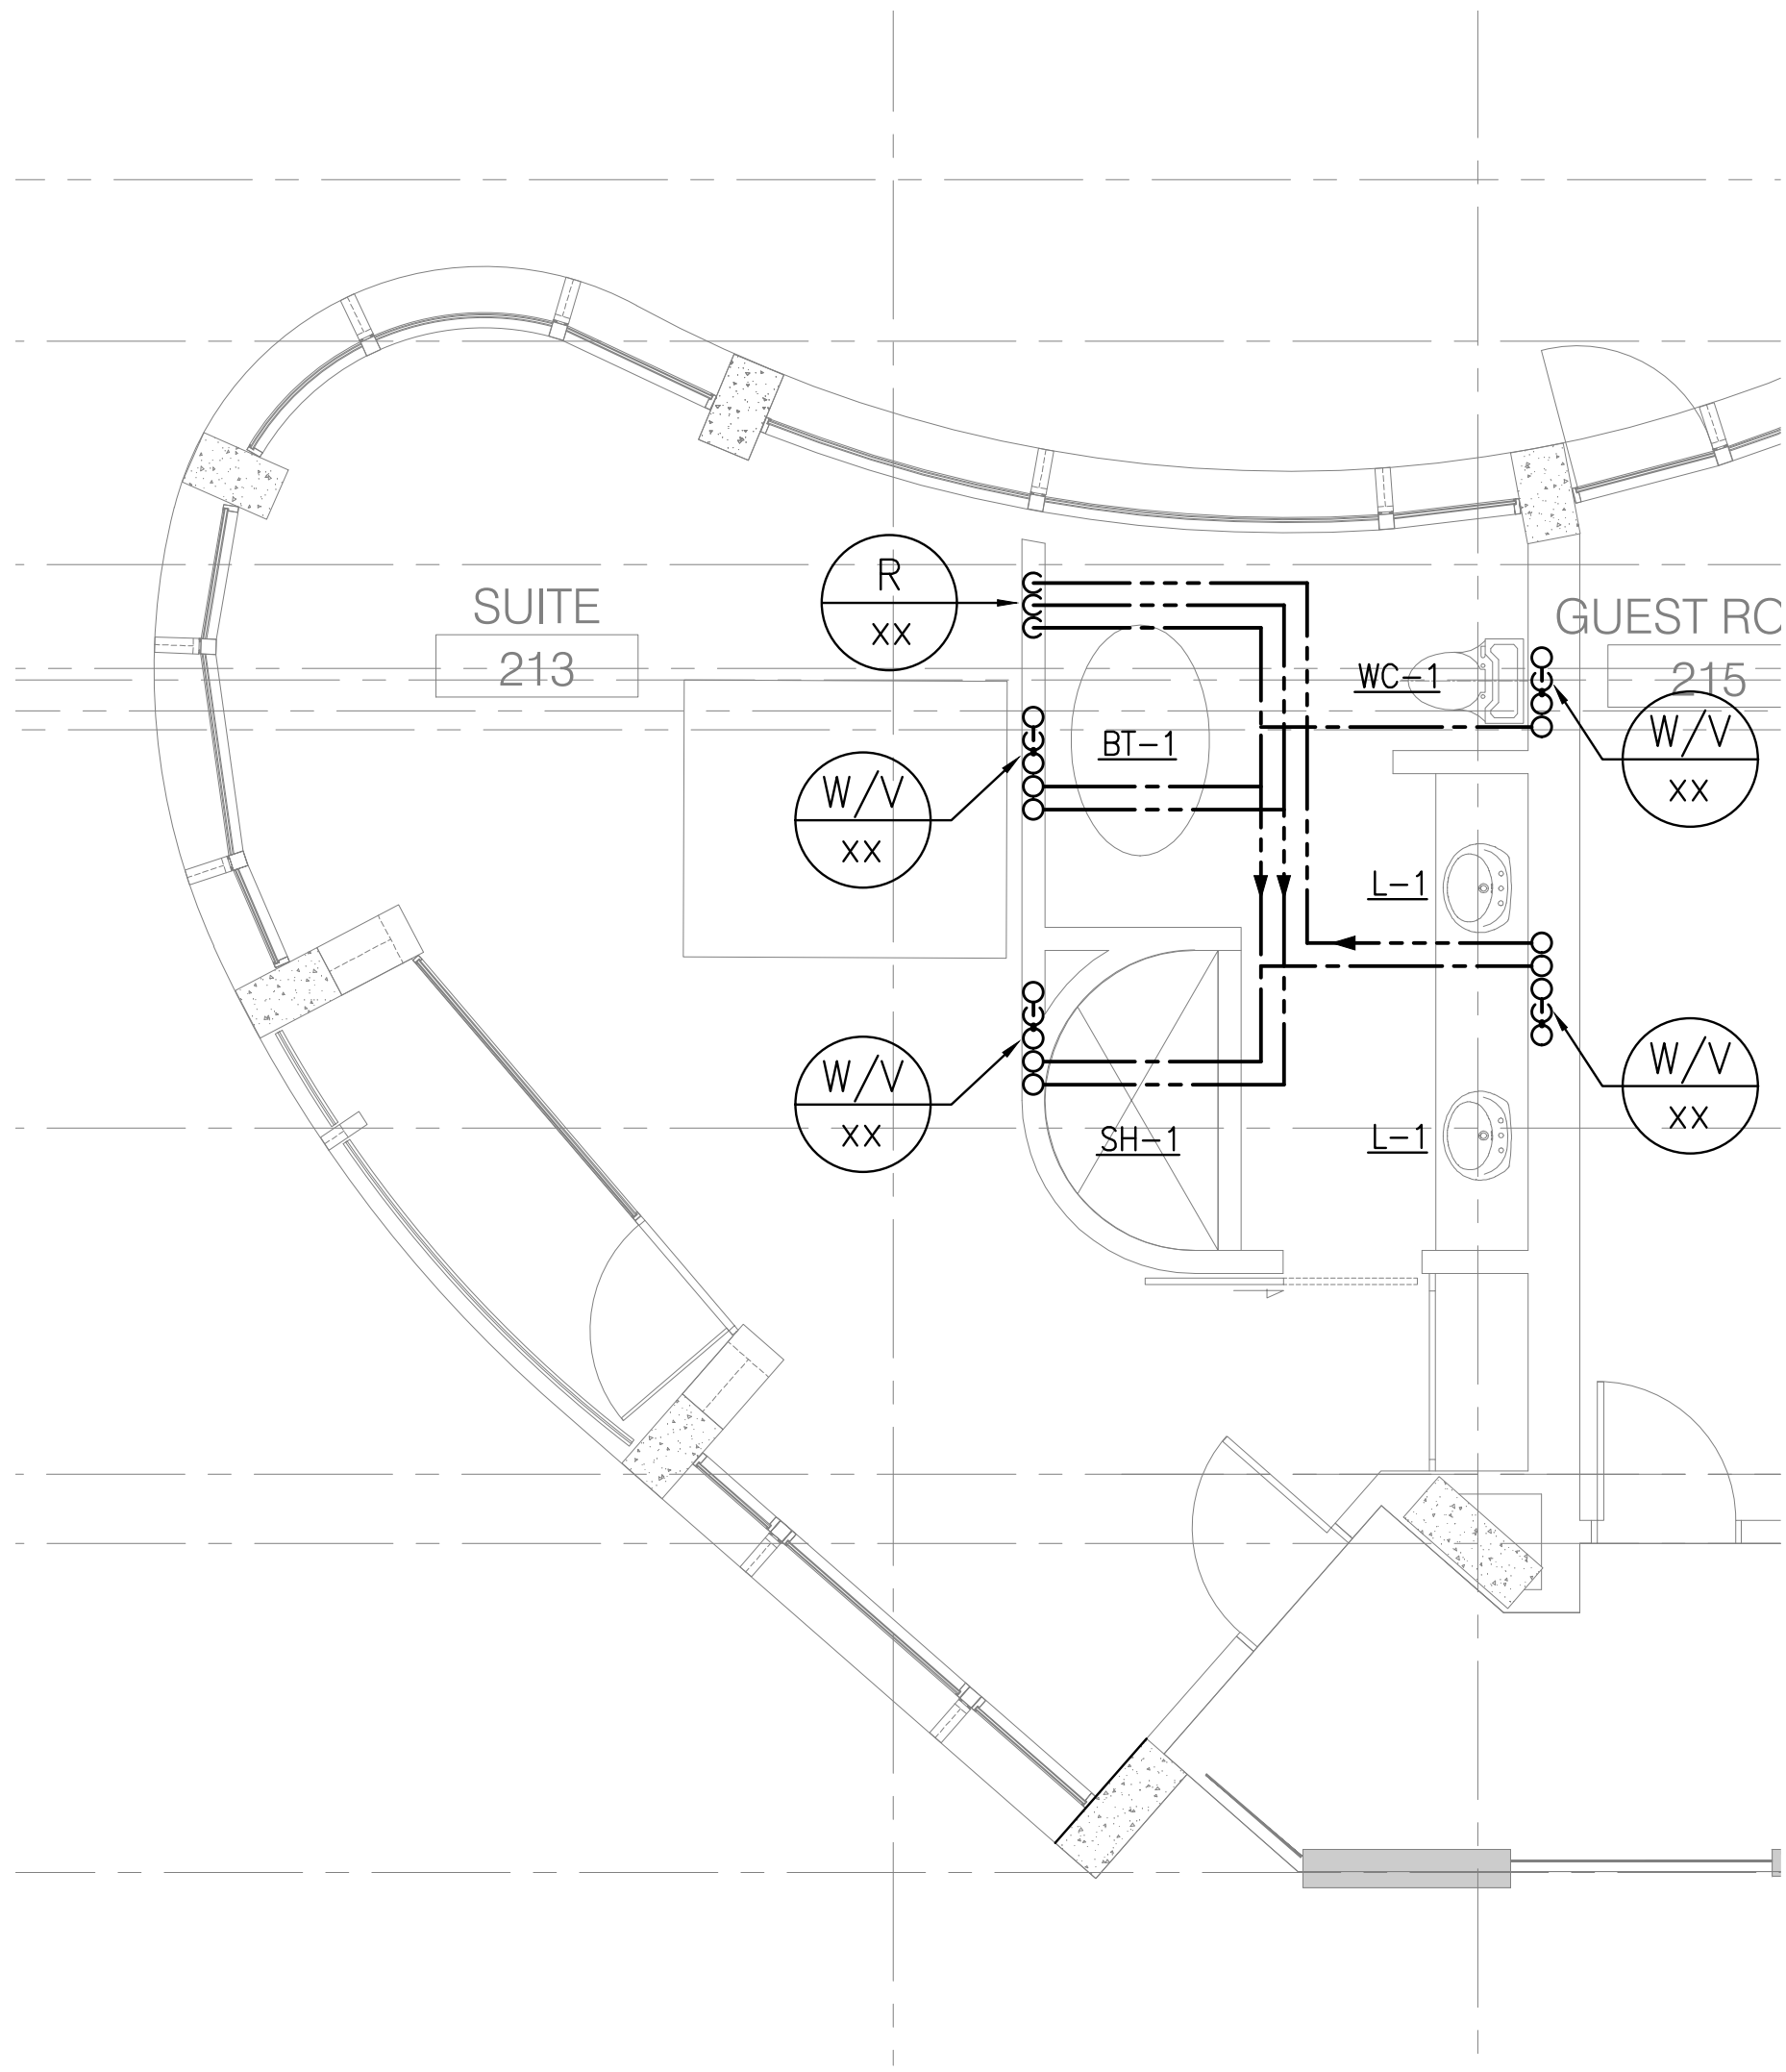

howard laks architects
1545 hewlett street
san jose, california 95128
voice : 310-393-4455
fax : 310-393-2220

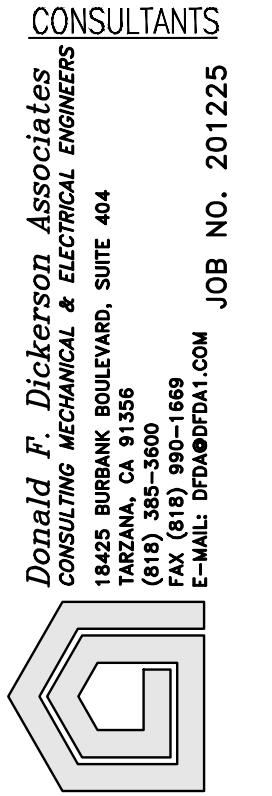

710 WILSHIRE BOULEVARD
MIXED-USE HOTEL PROJECT
SANTA MONICA - CALIFORNIA 90401
TYPICAL ENLARGED UNIT PLANS

DRAWN	---
CHECKED	---
APPROVED	---
SCALE	1/8" = 1'-0"
SHEET	P-300
DATE	June 25, 2013
PROJECT NUMBER	HLA 0000000-00000