



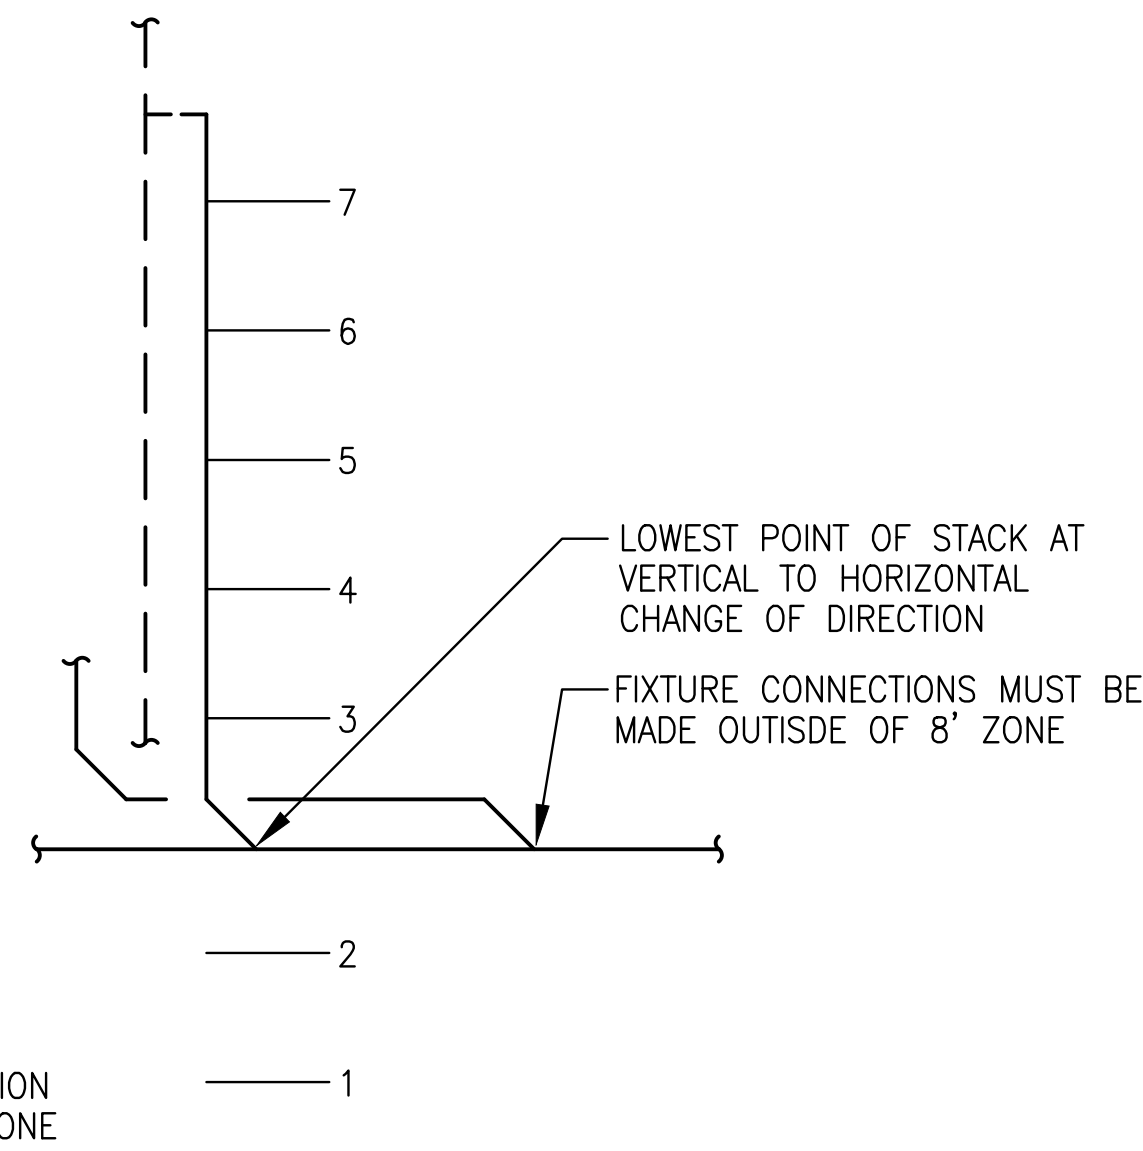

SUDS RELIEF DIAGRAM

SCALE
NONE


7

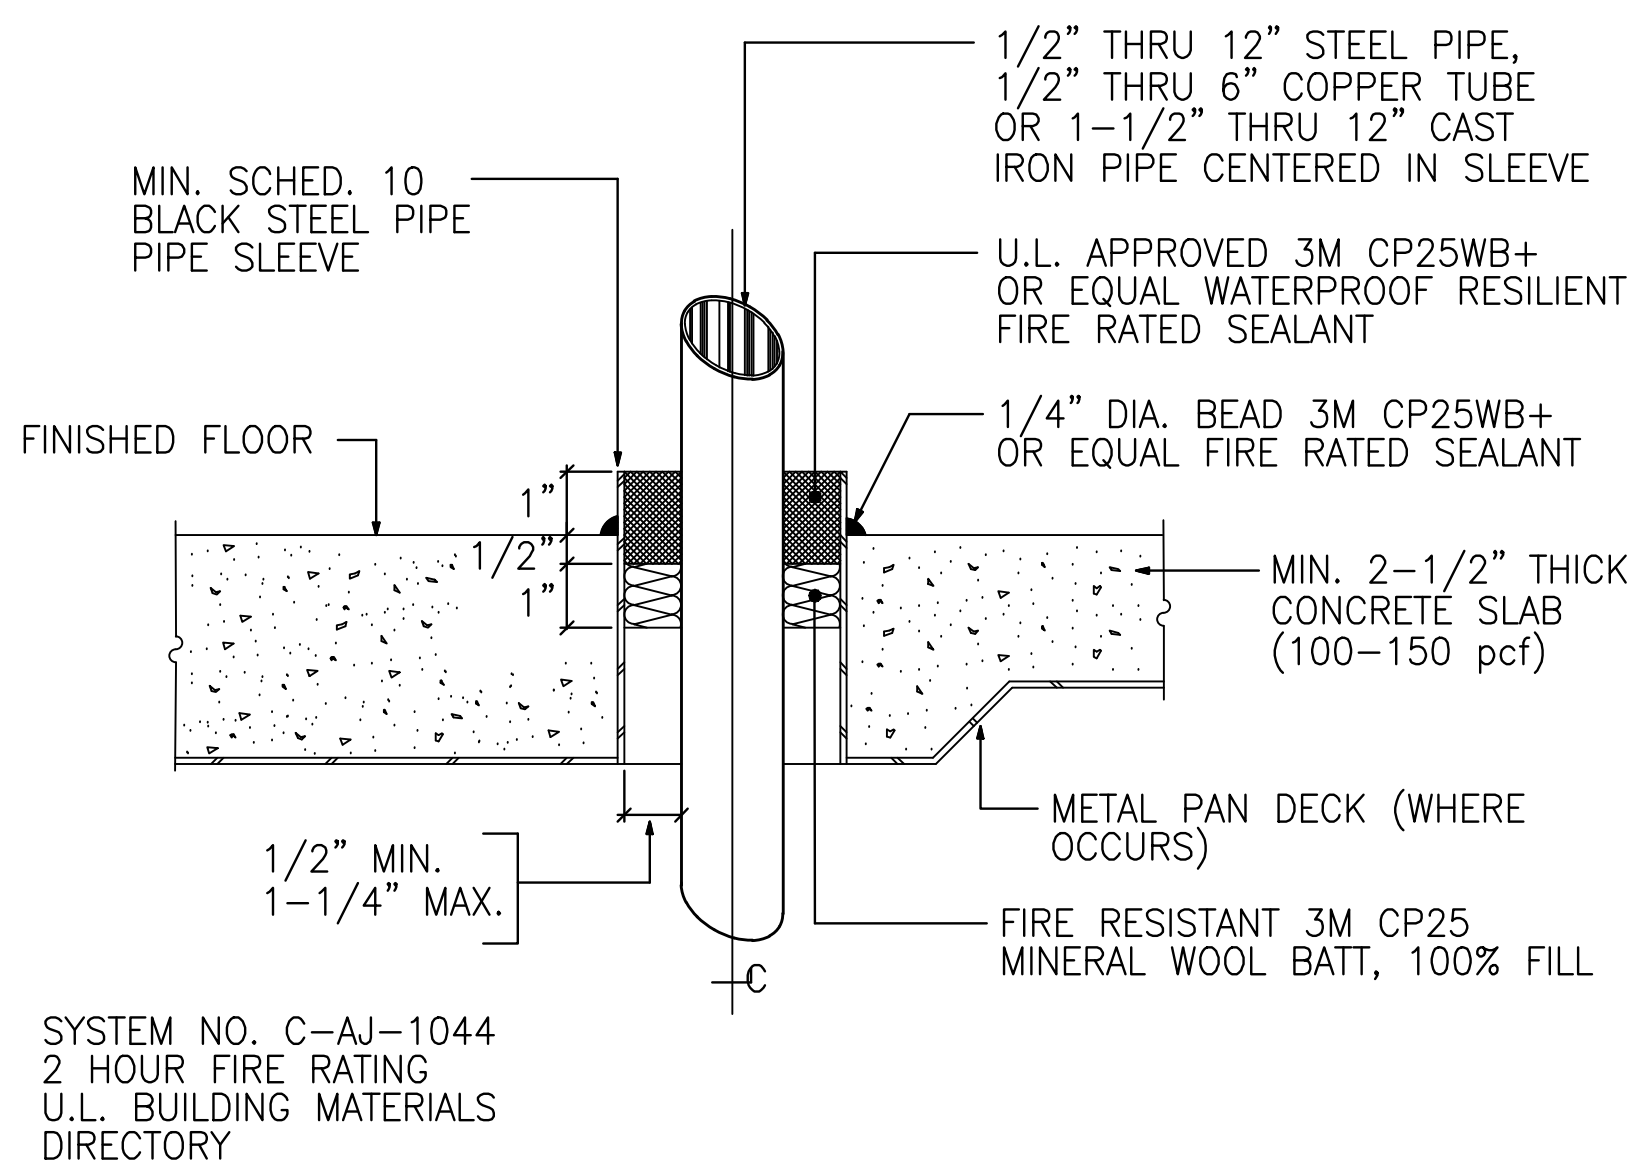

METALLIC PIPE THRU FLOOR SLAB

SCALE
NONE


5

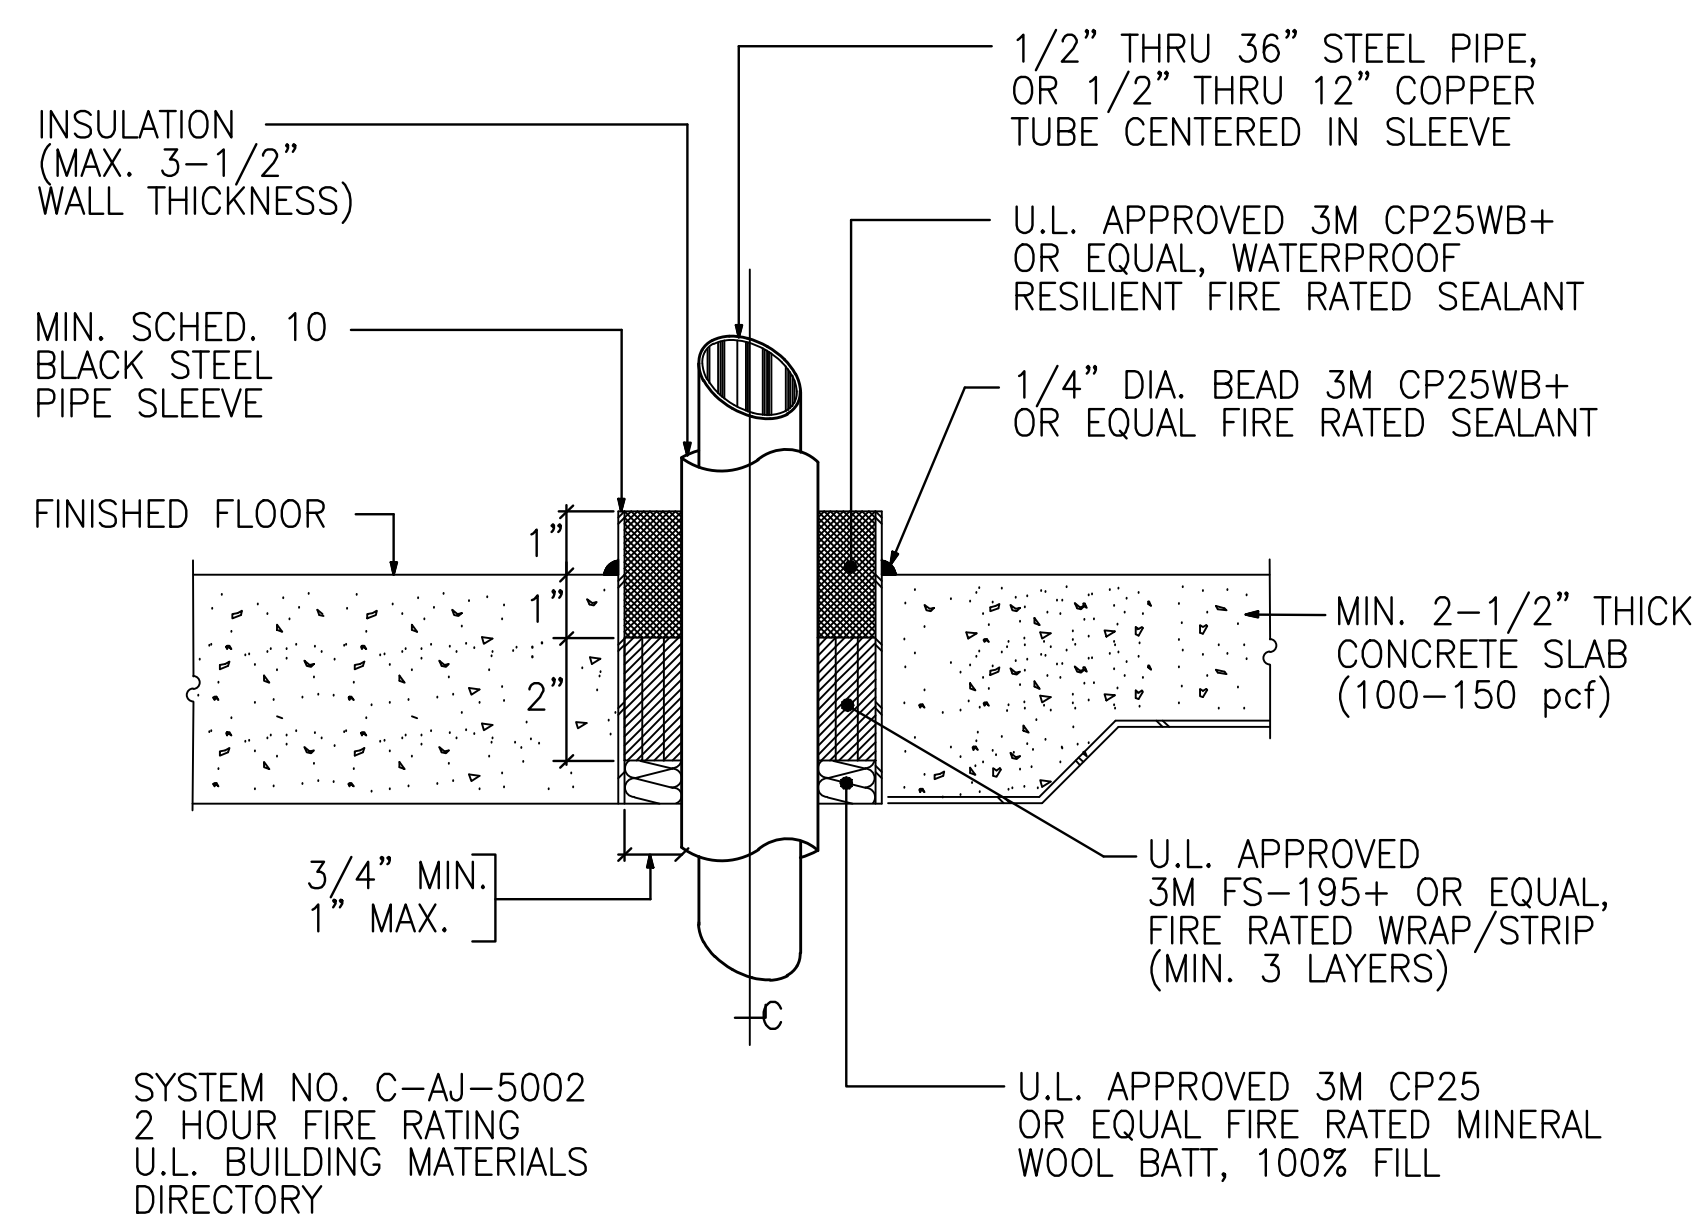

INSULATED METALLIC PIPE PENETRATION THRU FLOOR SLAB

SCALE
NONE


3

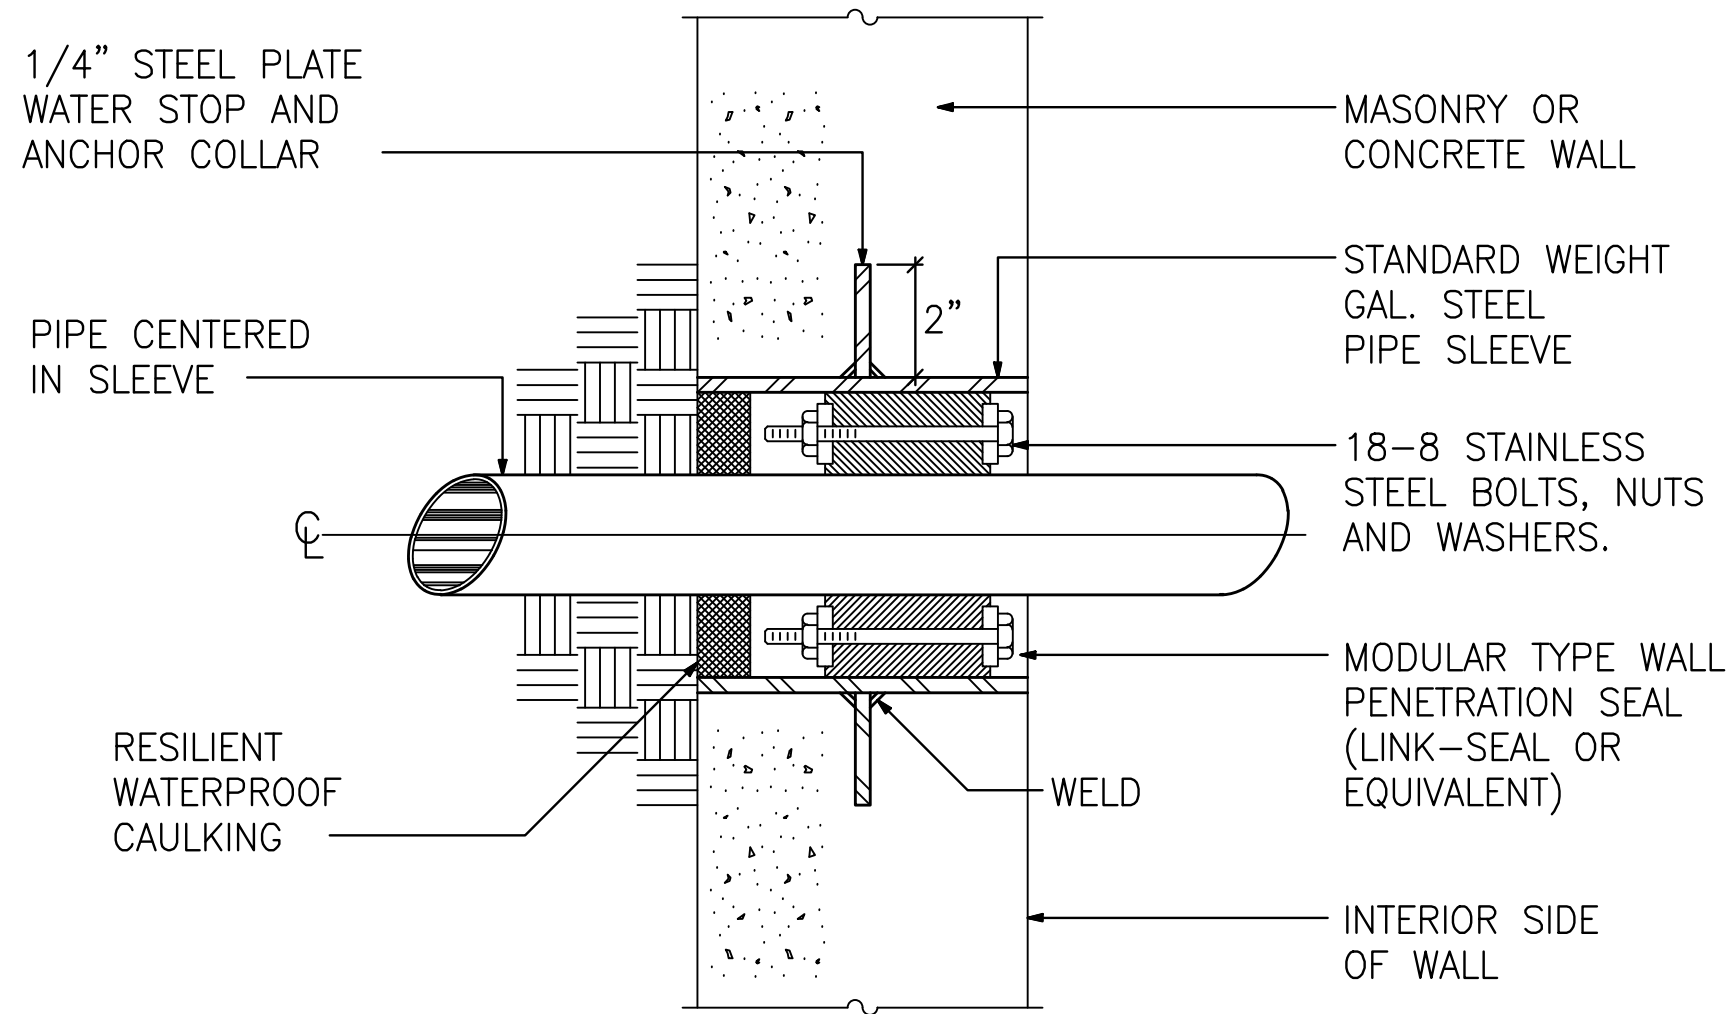

PIPE PENETRATION THRU WALLS BELOW GRADE

SCALE
NONE


1

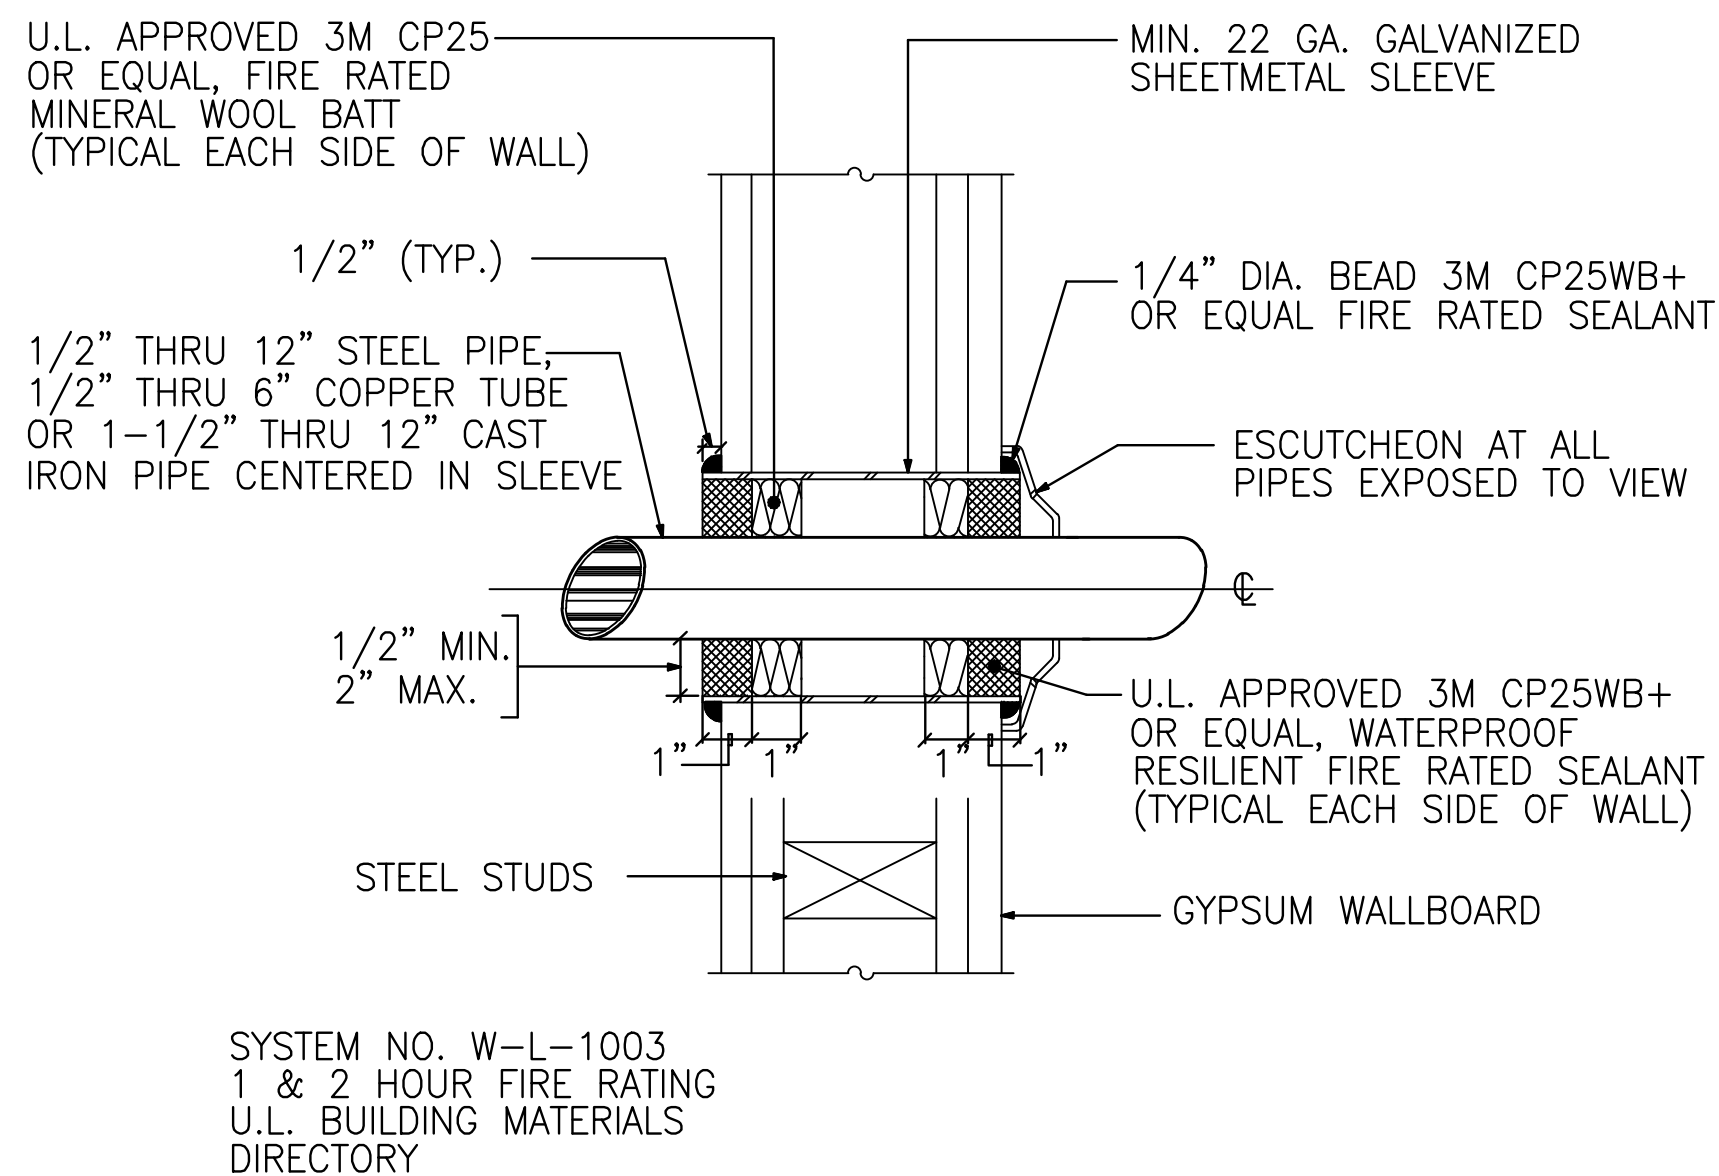

METALLIC PIPE THRU GYPSUM WALLS

SCALE
NONE


8

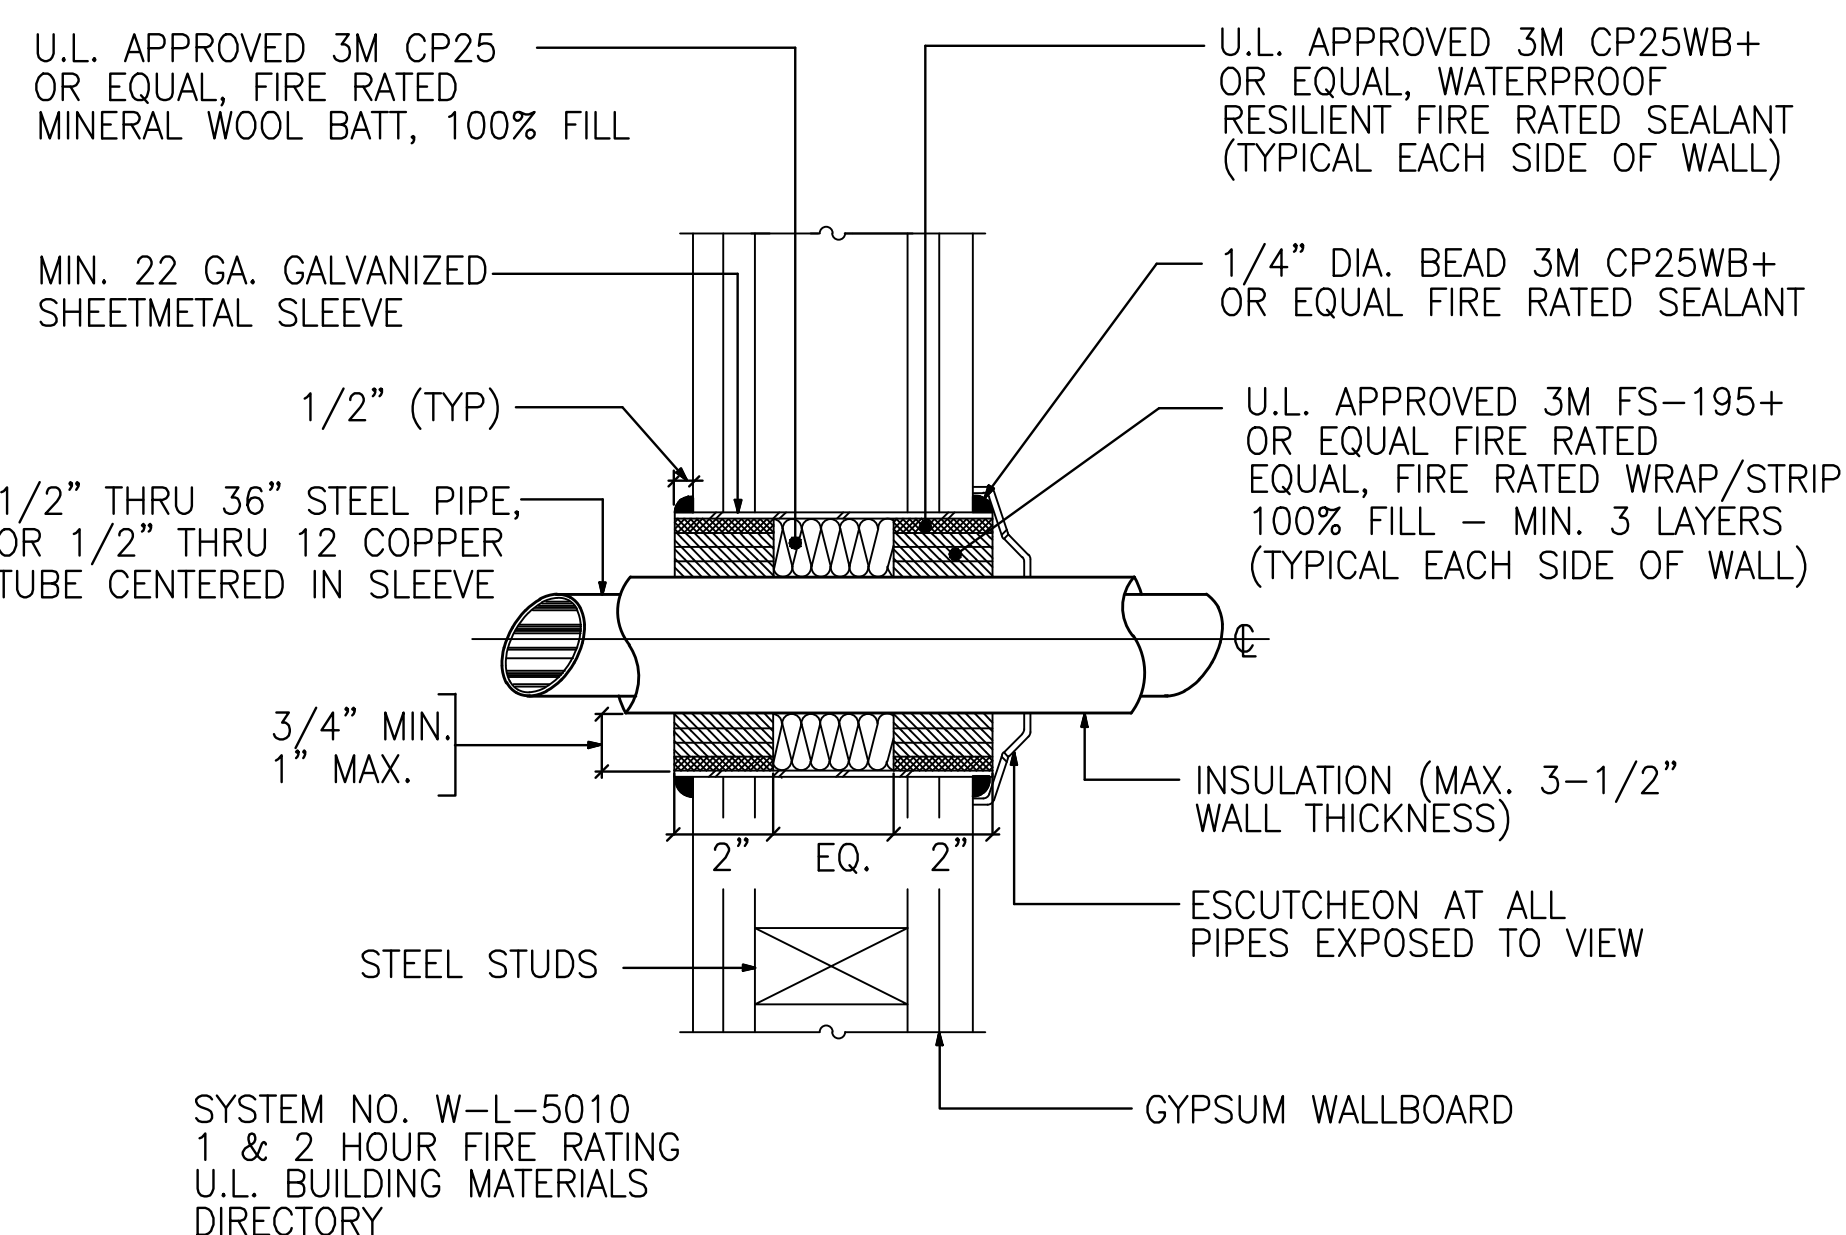

INSULATED METALLIC PIPE THRU GYPSUM WALLS

SCALE
NONE


6

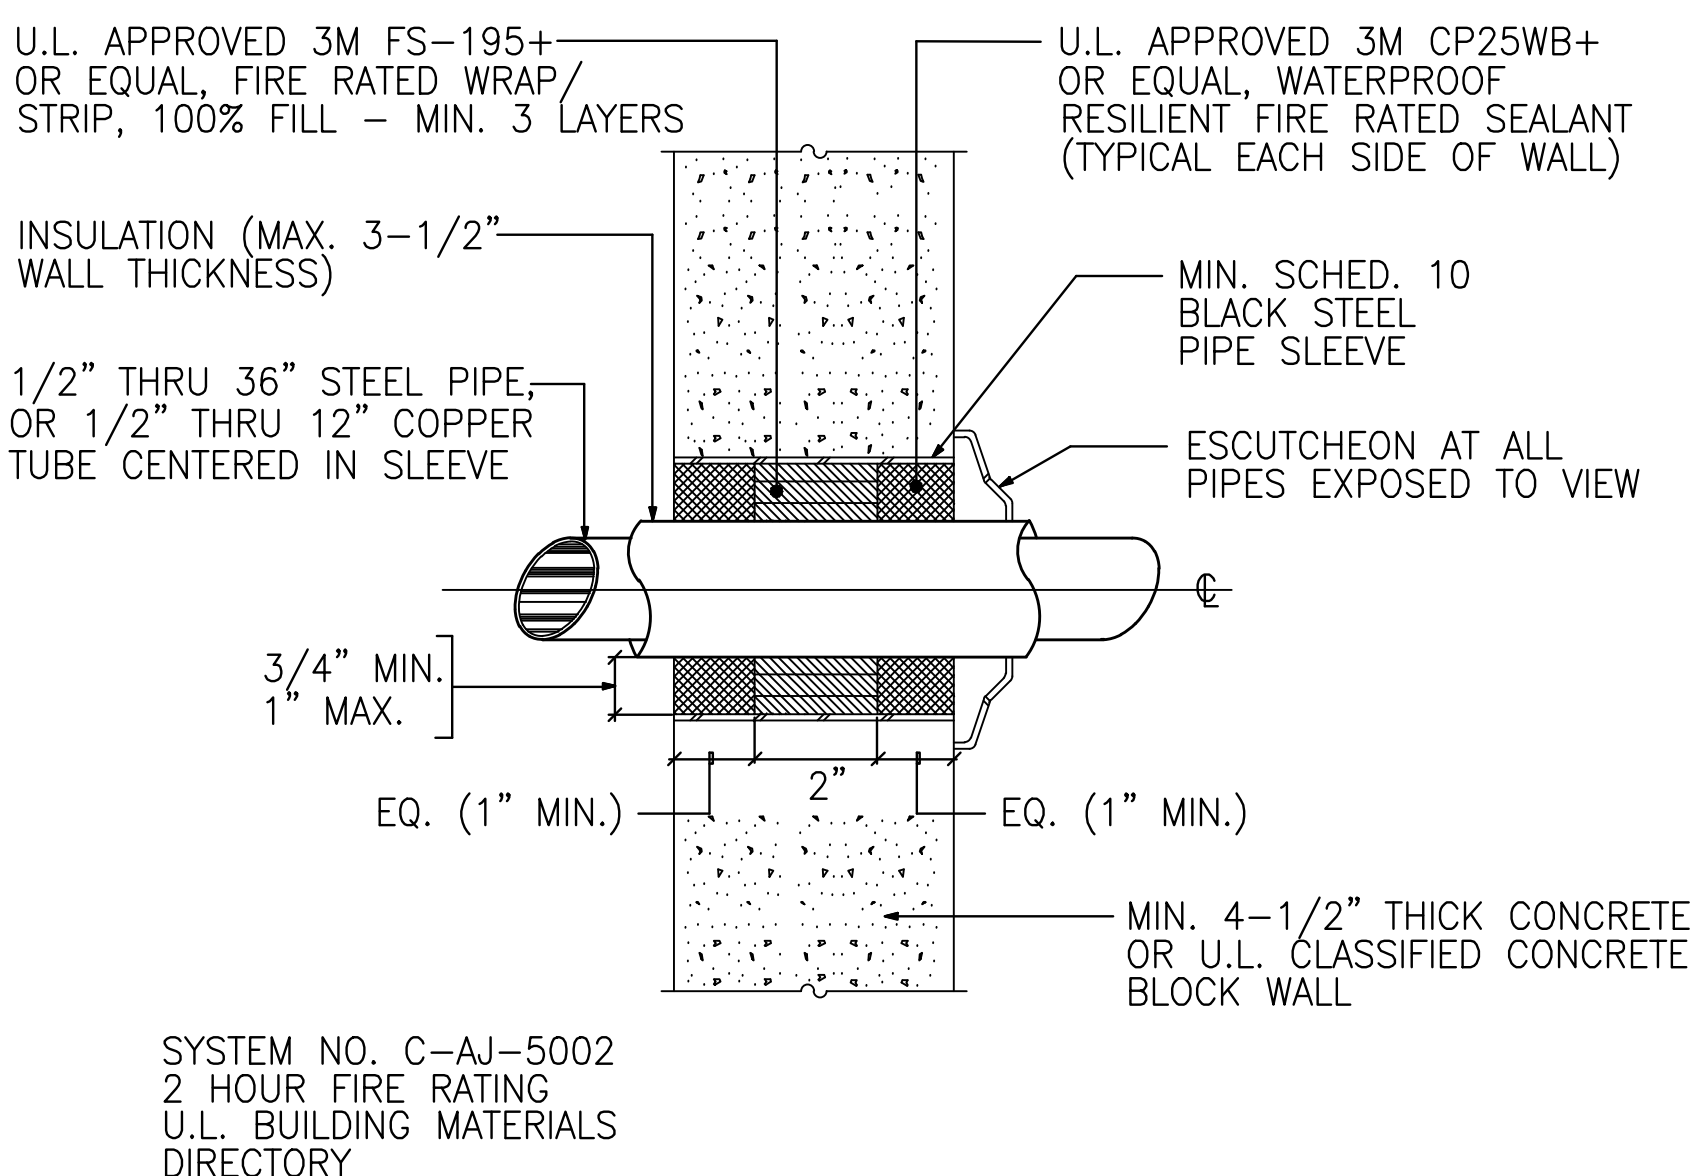

INSULATED METALLIC PIPE THRU CONCRETE WALLS

SCALE
NONE

4

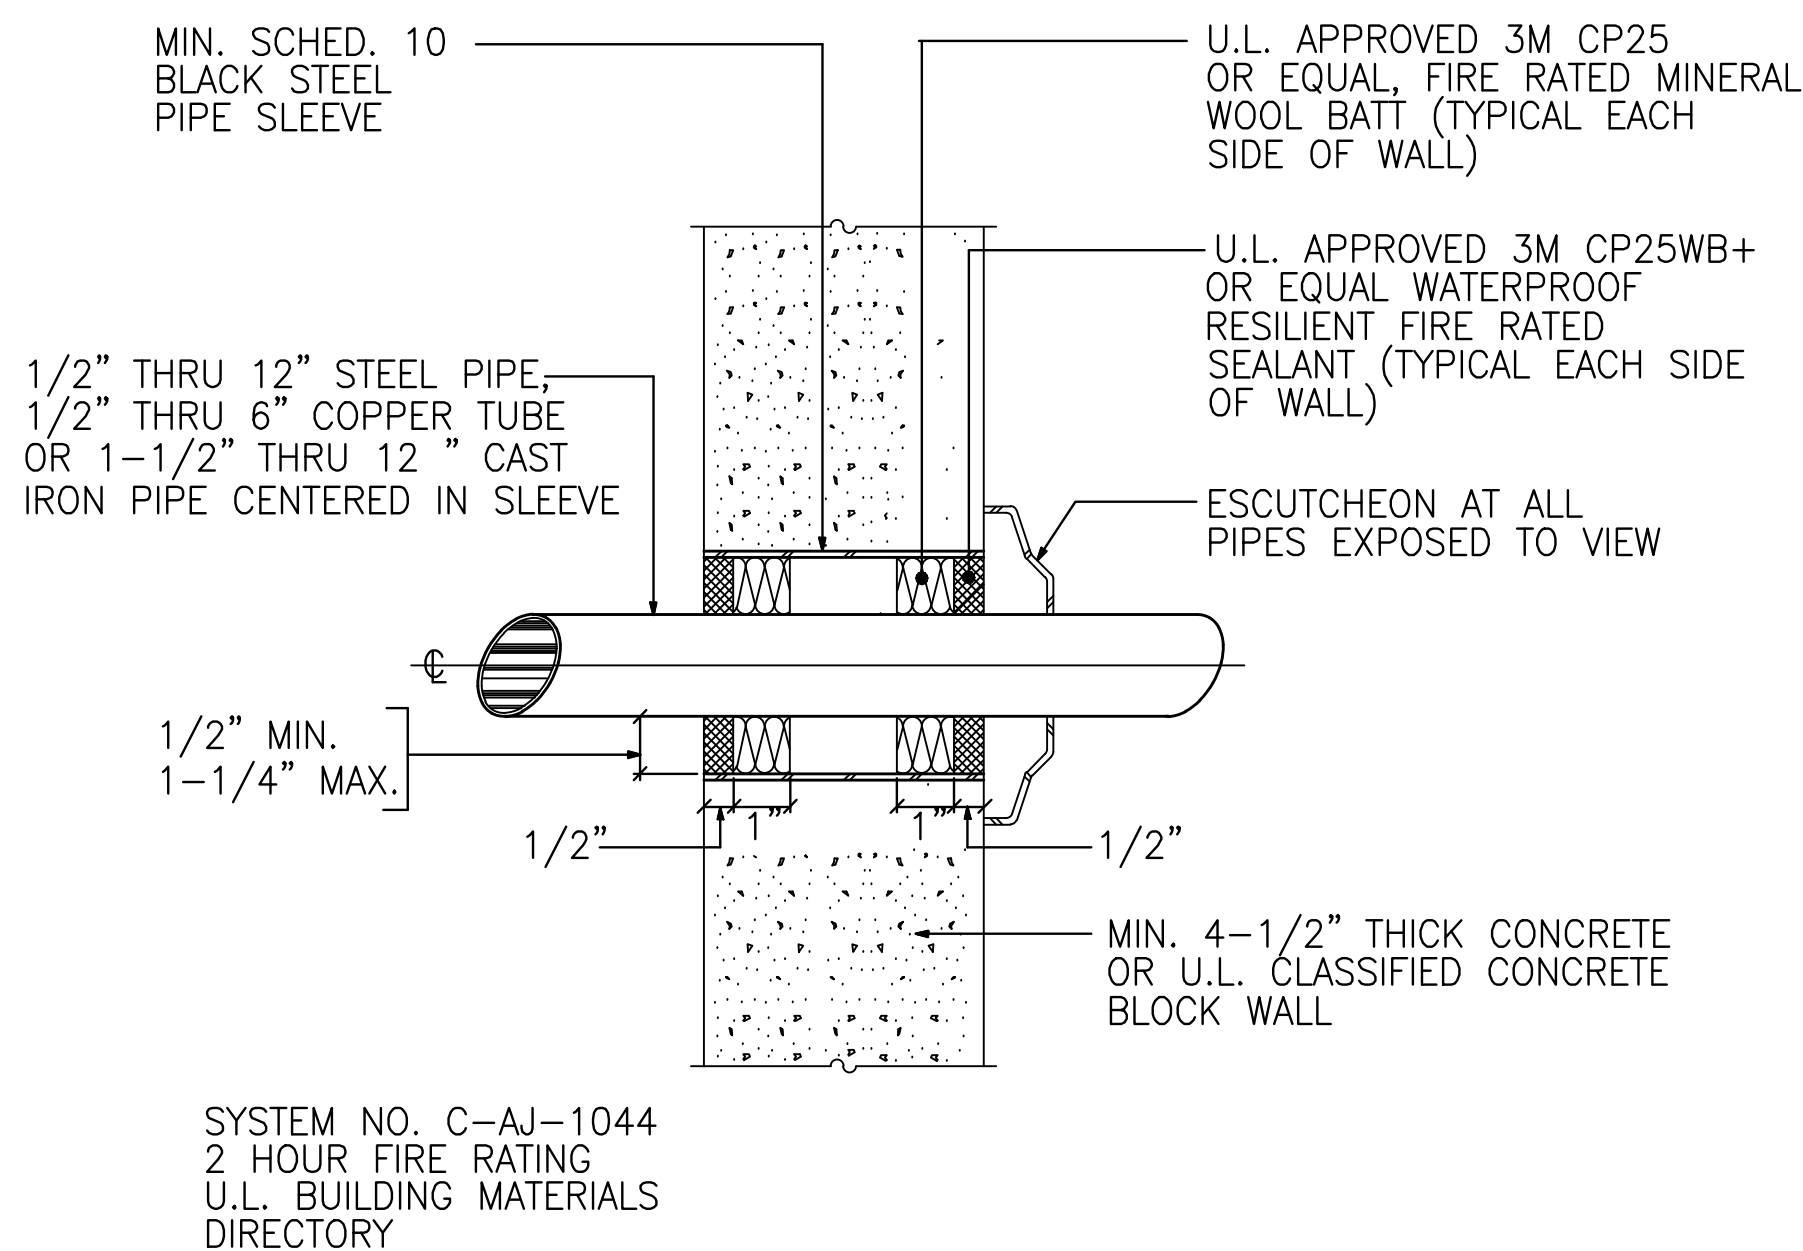

METALLIC PIPE THRU CONCRETE WALLS

SCALE
NONE

2

REVISION	BY	DATE	DESCRIPTION
		05/07/2015	Medium 02
		09/04/2015	Medium 03
		10/20/2015	Medium 04
		05/27/2016	Medium 05



howard laks architects
voice : 310-393-4465
1945 wealth street
santa monica, ca 90401
fax : 310-393-2200

CONSULTANTS
Donald F. Dickerson, Architect
CONSULTING MECHANICAL & ELECTRICAL ENGINEERS
1700 WILSHIRE BOULEVARD, SUITE 404
SANTA MONICA, CA 90401
(310) 393-4465
FAX: (310) 393-2200
E-MAIL: ddickerson@hla.com
JOB NO. 201225

710 WILSHIRE BOULEVARD
MIXED-USE HOTEL PROJECT
SANTA MONICA - CALIFORNIA 90401
PLUMBING DETAILS

DRAWN	--
CHECKED	--
APPROVED	--
SCALE	AS NOTED
SHEET	
P-505	
DATE	June 25, 2013
PROJECT NUMBER	HLA 0000000-00000