

NOT USED
SCALE: NONE

20 NOT USED
SCALE: NONE

16 NOT USED
SCALE: NONE

12 NOT USED
SCALE: NONE

8 NOT USED
SCALE: NONE

4

NOT USED
SCALE: NONE

19 NOT USED
SCALE: NONE


15 NOT USED
SCALE: NONE

11 NOT USED
SCALE: NONE

7 NOT USED
SCALE: NONE

3

SWIM LIFT MODEL - TRAVELER II XRC BP500

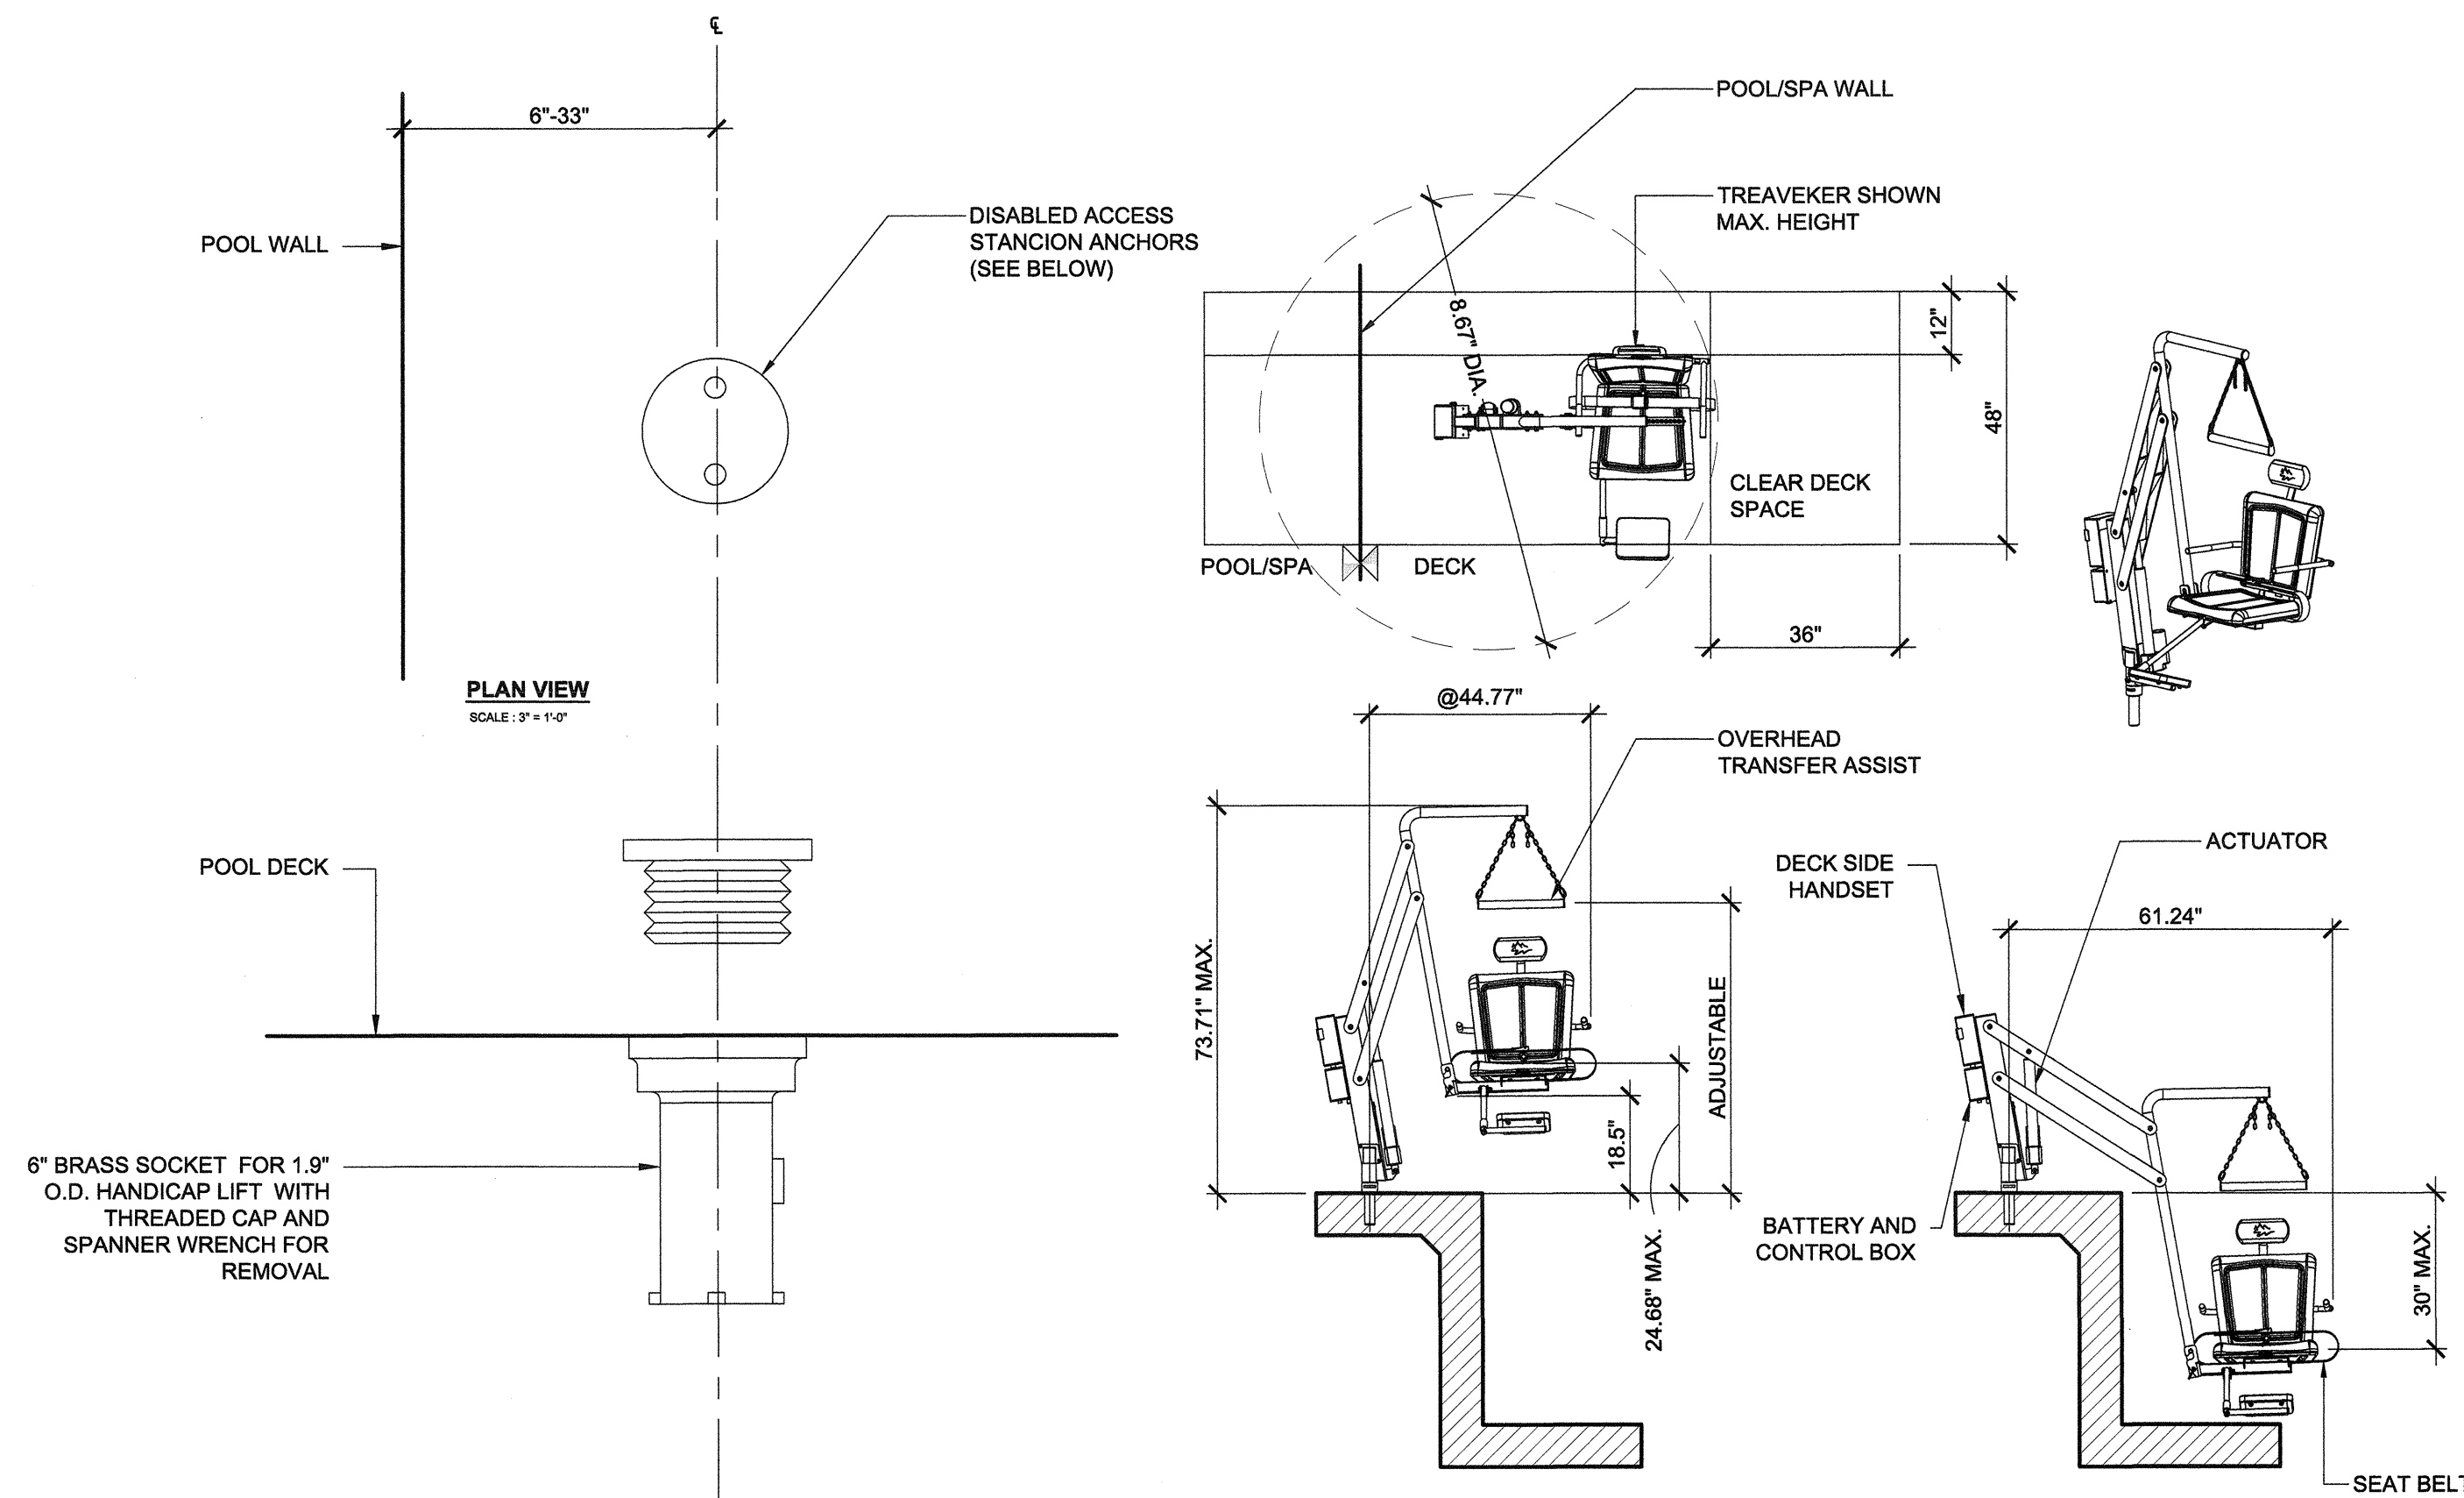

NOTES:

- SOCKET MUST BE BONDED. SEE DETAIL.
- CONTRACTOR TO PROVIDE LIFT MANUFACTURER WITH SPECIFIC POOL ANCHOR LOCATION INSTALLATION DIMENSIONS WHEN ORDERING LIFT.
- CONTRACTOR TO PROVIDE HANDICAP LIFT AND COMPATIBLE ANCHOR SOCKET
- CONTRACTOR TO PROVIDE DECK ANCHOR LOCK SYSTEM.

NOTE:

- DIMENSIONS VARY WITH SPECIFIC APPLICATIONS. SPECIFICATIONS ARE NOMINAL AND ARE SUBJECT TO CHANGE. PLEASE CONTACT SPECTRUM PRODUCTS FOR CUSTOM APPLICATIONS.
- MAXIMUM DEPTH ACHIEVED WHEN TRAVELER IS SETBACK TO A MAXIMUM OF 27\"/>


SELF OPERABLE DISABLED ACCESS LIFT - TRAVELLER II
SCALE: AS NOTED

13 NOT USED
SCALE: NONE

9 NOT USED
SCALE: NONE

5 NOT USED
SCALE: NONE

1

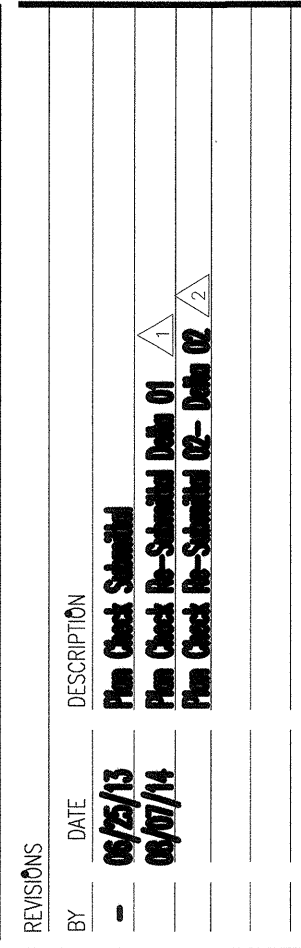

hla
howard laks architects
1545 Twelfth Street
Santa Monica, CA 90401
voice : 310-383-4458
fax : 310-383-4453

CONSULTANTS

Rowley International Inc
2225 Dyer Avenue, Drive West
Palo Alto, CA 94303
www.rowleyinternational.com
415-326-0000

710 WILSHIRE BOULEVARD
MIXED-USE HOTEL PROJECT
SANTA MONICA - CALIFORNIA 90401
DETAILS



DRAWN: HJ/H
CHECKED: CC
APPROVED: -
SCALE: AS NOTED
SHEET: SP-2.7
DATE: JULY 25, 2014
PROJECT NUMBER: HLA 000000-0000