
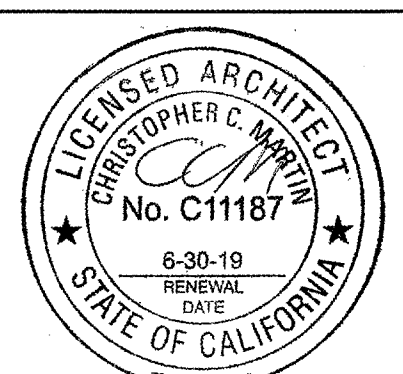


— SCAFFOLDING IN PLACE STILL
 — SCAFFOLDING DISMANTLED

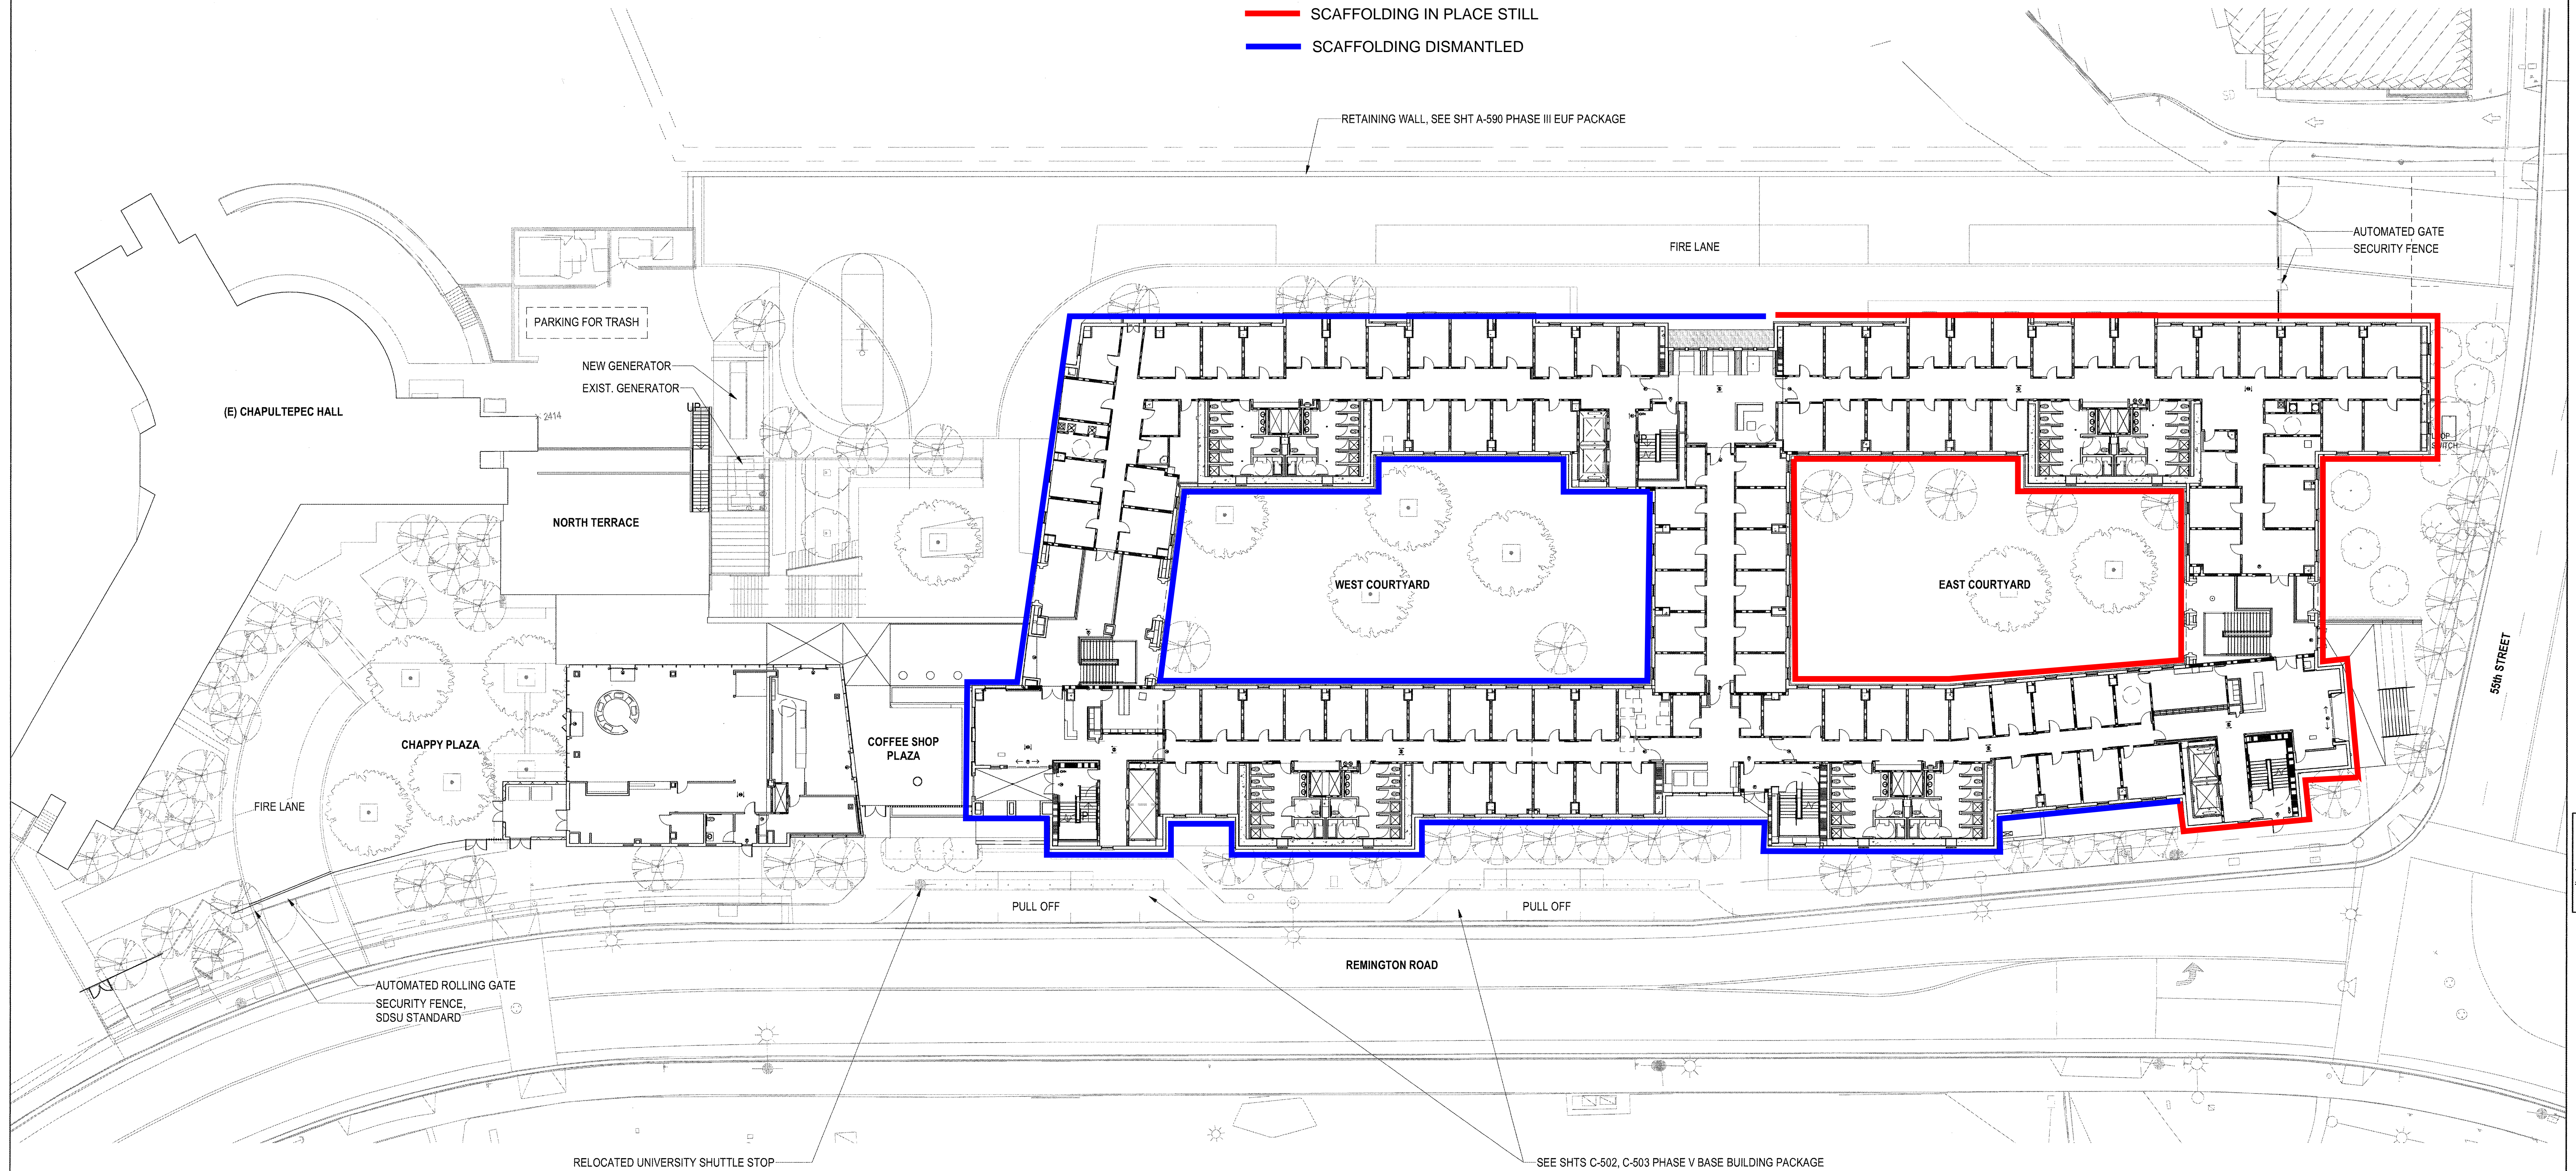

Revision Information	
no.	date

Project Information	
no.	date

444 South Flower Street, Ste 1200
 Los Angeles CA 90071
 1/213 883 1990
 1/213 616 8002

ARCHITECTURE INTERIOR ARCHITECTURE
 PLANNING RESEARCH



NEW STUDENT RESIDENCE HALL SITE PLAN


San Diego State University
 5500 Campanile Drive
 San Diego, CA 92182

PHASE V BASE BUILDING PACKAGE - APRIL 16, 2018

A-025
 plot date: 4/13/2018 12:45:36 PM

OFFICE OF THE STATE FIRE MARSHAL
 APPROVED FIRE AND SAFETY PLAN
 Reviewed by: [Signature]
 AUG 10 2018

Approval of this plan does not constitute or
 authorize any contractor to construct or
 install any structure, fire alarm or fire protection system
 without the proper permits from the City of San Diego.
 Such approval does not constitute an approval of the
 plan or drawings, or the quality of work shown thereon.

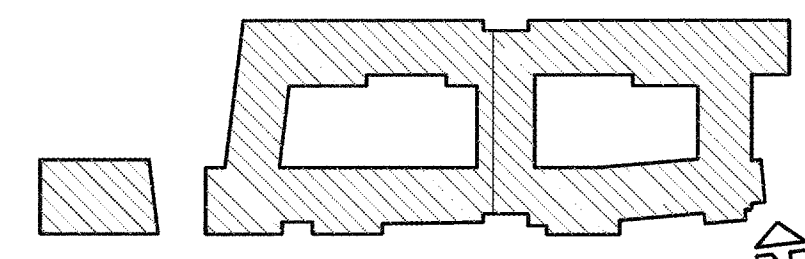

KEY PLAN