


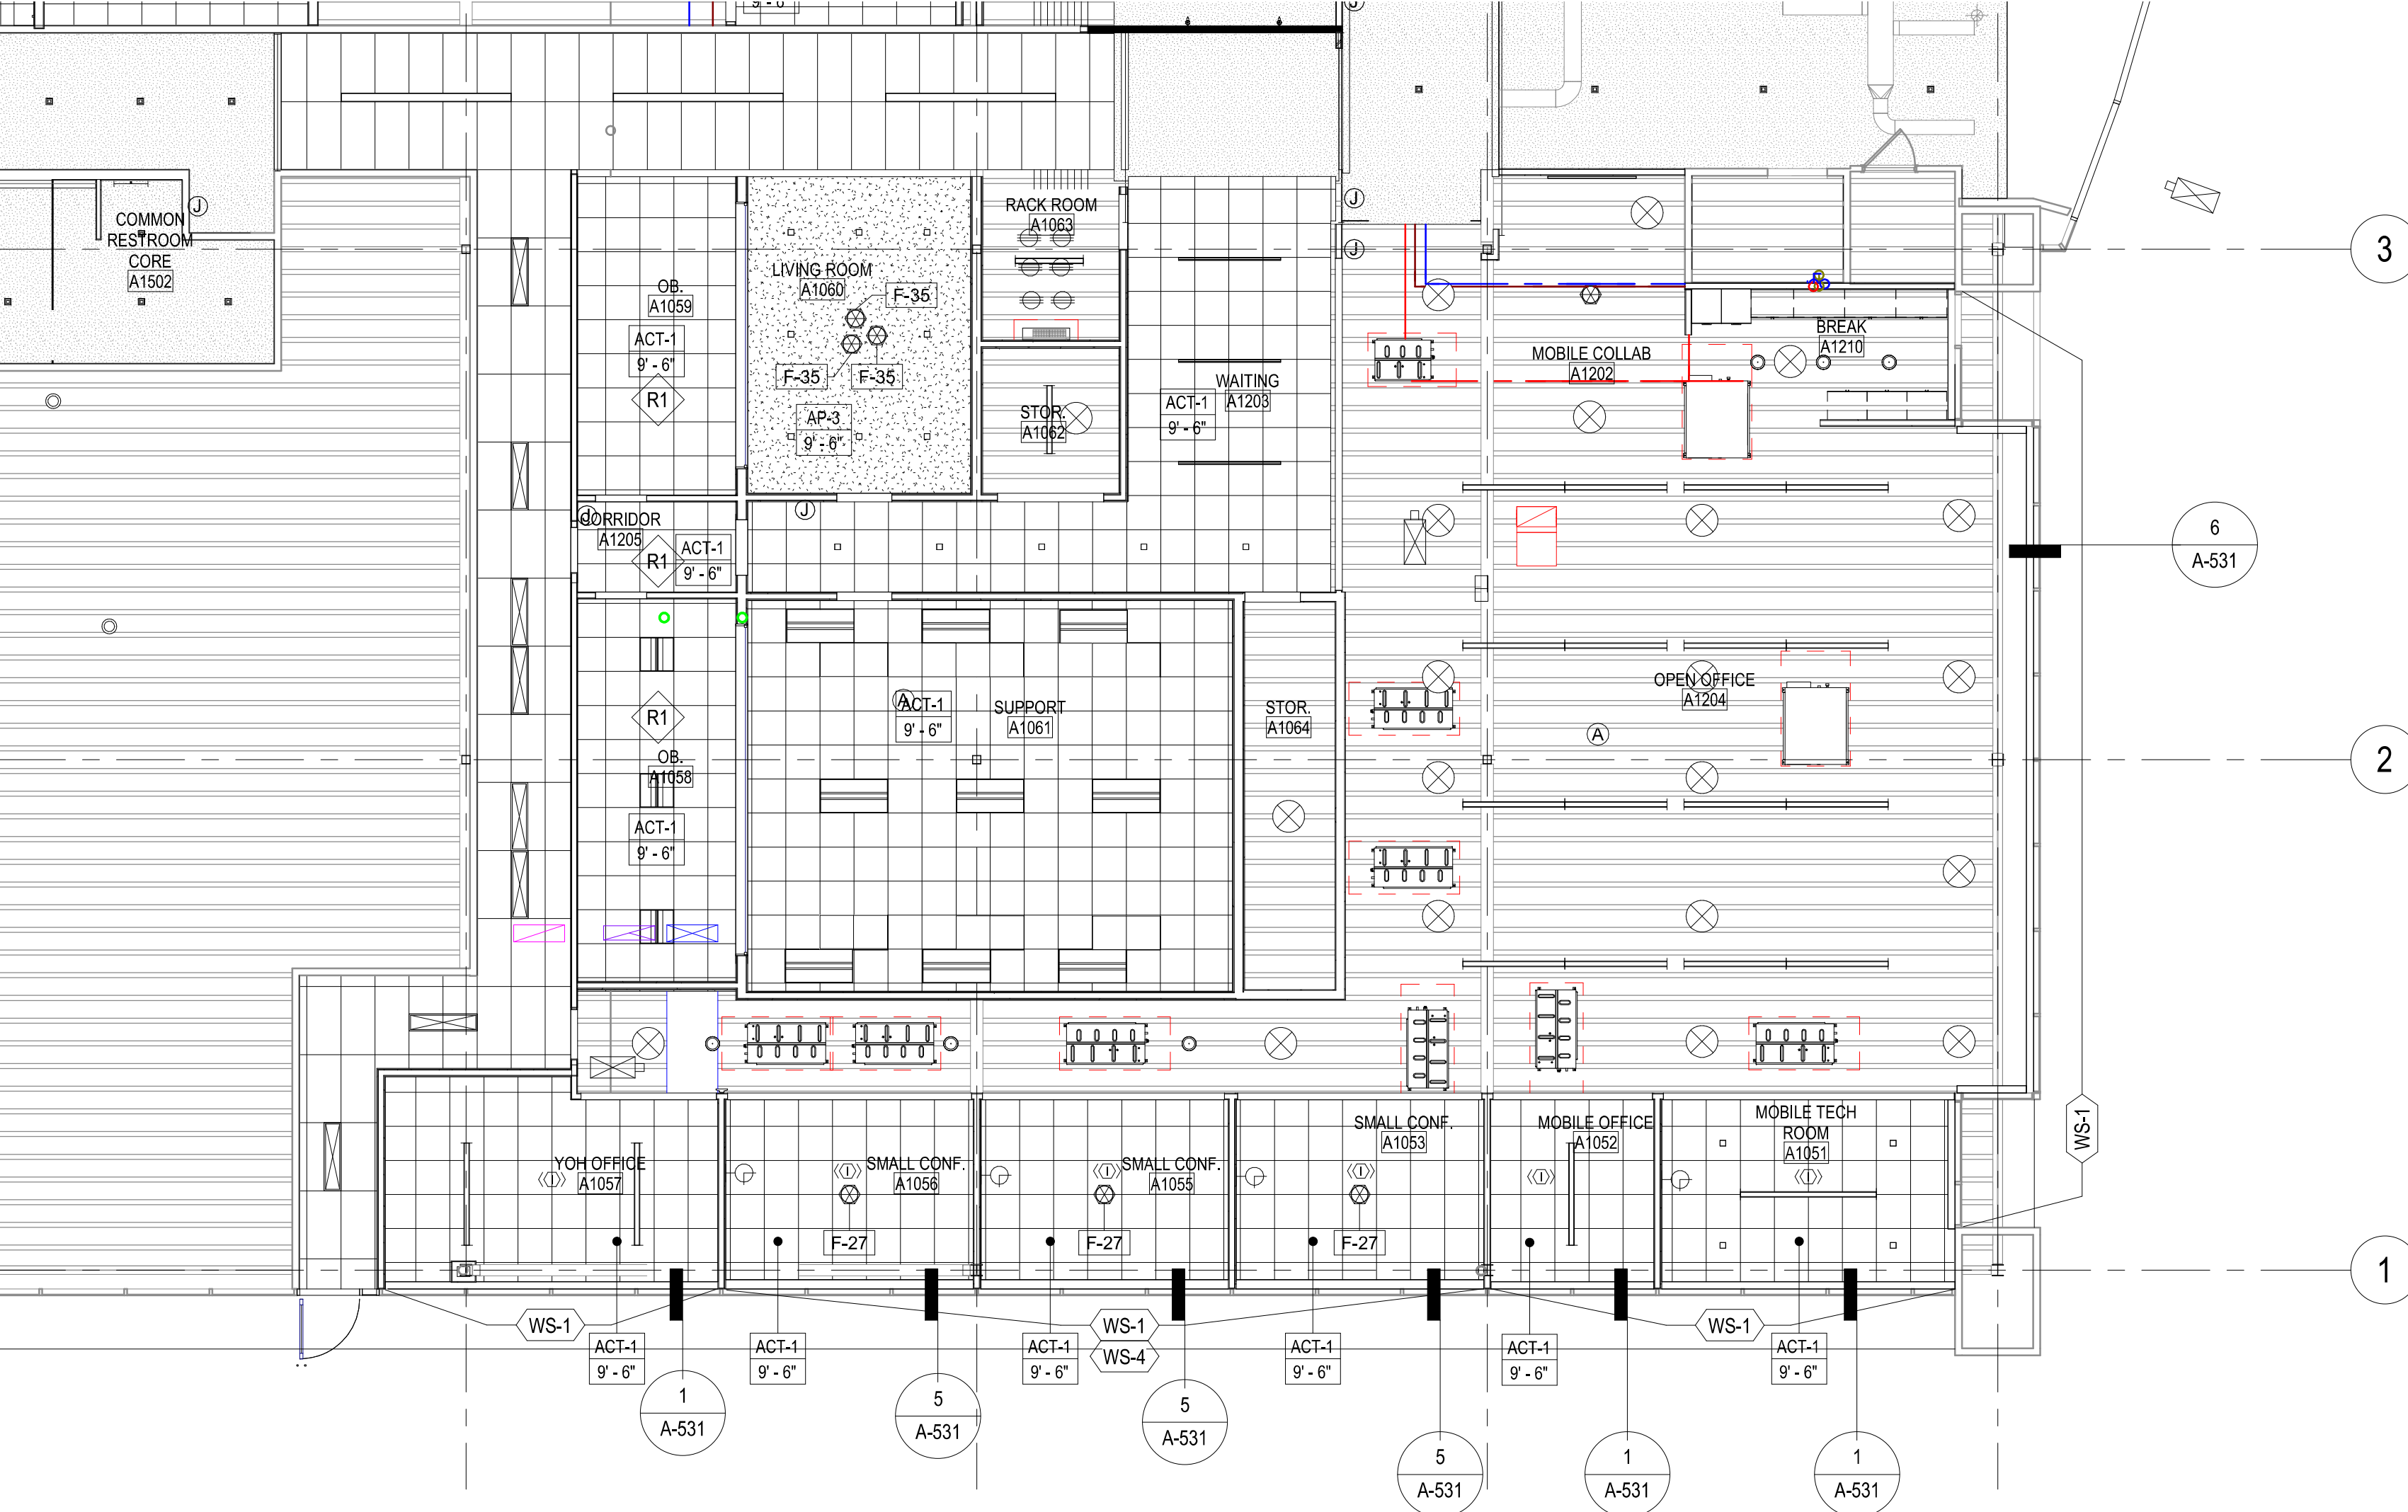

A-111-B REFLECTED CEILING PLAN
-LEVEL 1 -AREA B

CLG-1 SPECIALTY WALL
MANUFACTURER: TBD
TYPE: WOOD
SIZE: TBD
EDGE PROFILE: .85"
GRID: CONCRETE
LOCATION: EXTERIOR
NOTE: CUSTOMER BLACK

ACOUSTICAL

AP-1 ACOUSTICAL PANEL
MANUFACTURER: TBD
TYPE: HALCYON
SIZE: TBD
EDGE PROFILE: .95"
GRID: USG C
LOCATION: TYPICAL
NOTE: 1.20 S

REFLECTOR

NOTE:
ALL SPACES TO HAVE
REFER TO ELECTRICAL
FIXTURE ATTACHMENT

