

REVISIONS	BY



BURNETT & YOUNG, Inc.
CONSULTANTS & ENGINEERS
650 Sierra Vista Ave., Suite 102
Pasadena, CA 91107
Phone: (626) 351-3367 • Fax: (626) 351-3247

FOX ENTERTAINMENT GROUP
10201 WEST PICO BLVD
LOS ANGELES, CA

FOX ENTERTAINMENT GROUP
FOR THE EXCLUSIVE USE OF

ELEVATIONS

Date 08/26/04
Scale 1/8" = 1'-0"
Drawn JT
Checked LAB
Job No. 04-0430
Sheet
SH-4
Of 6 Sheets
Printed: Nov 08, 2004 - 10:45am

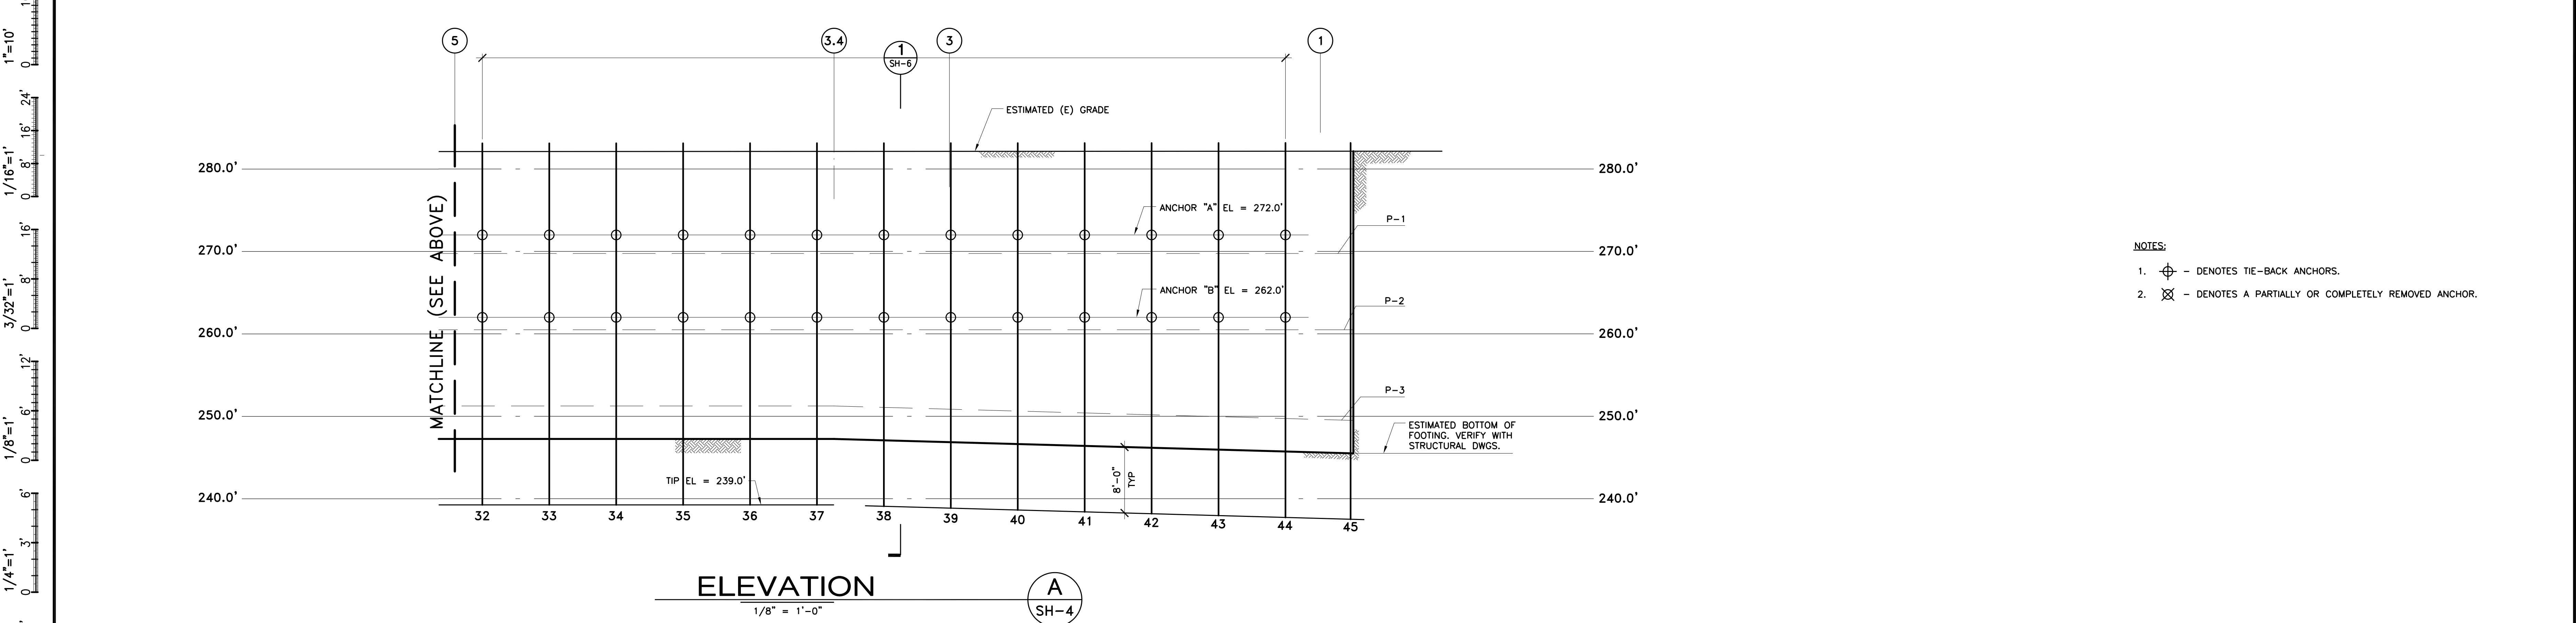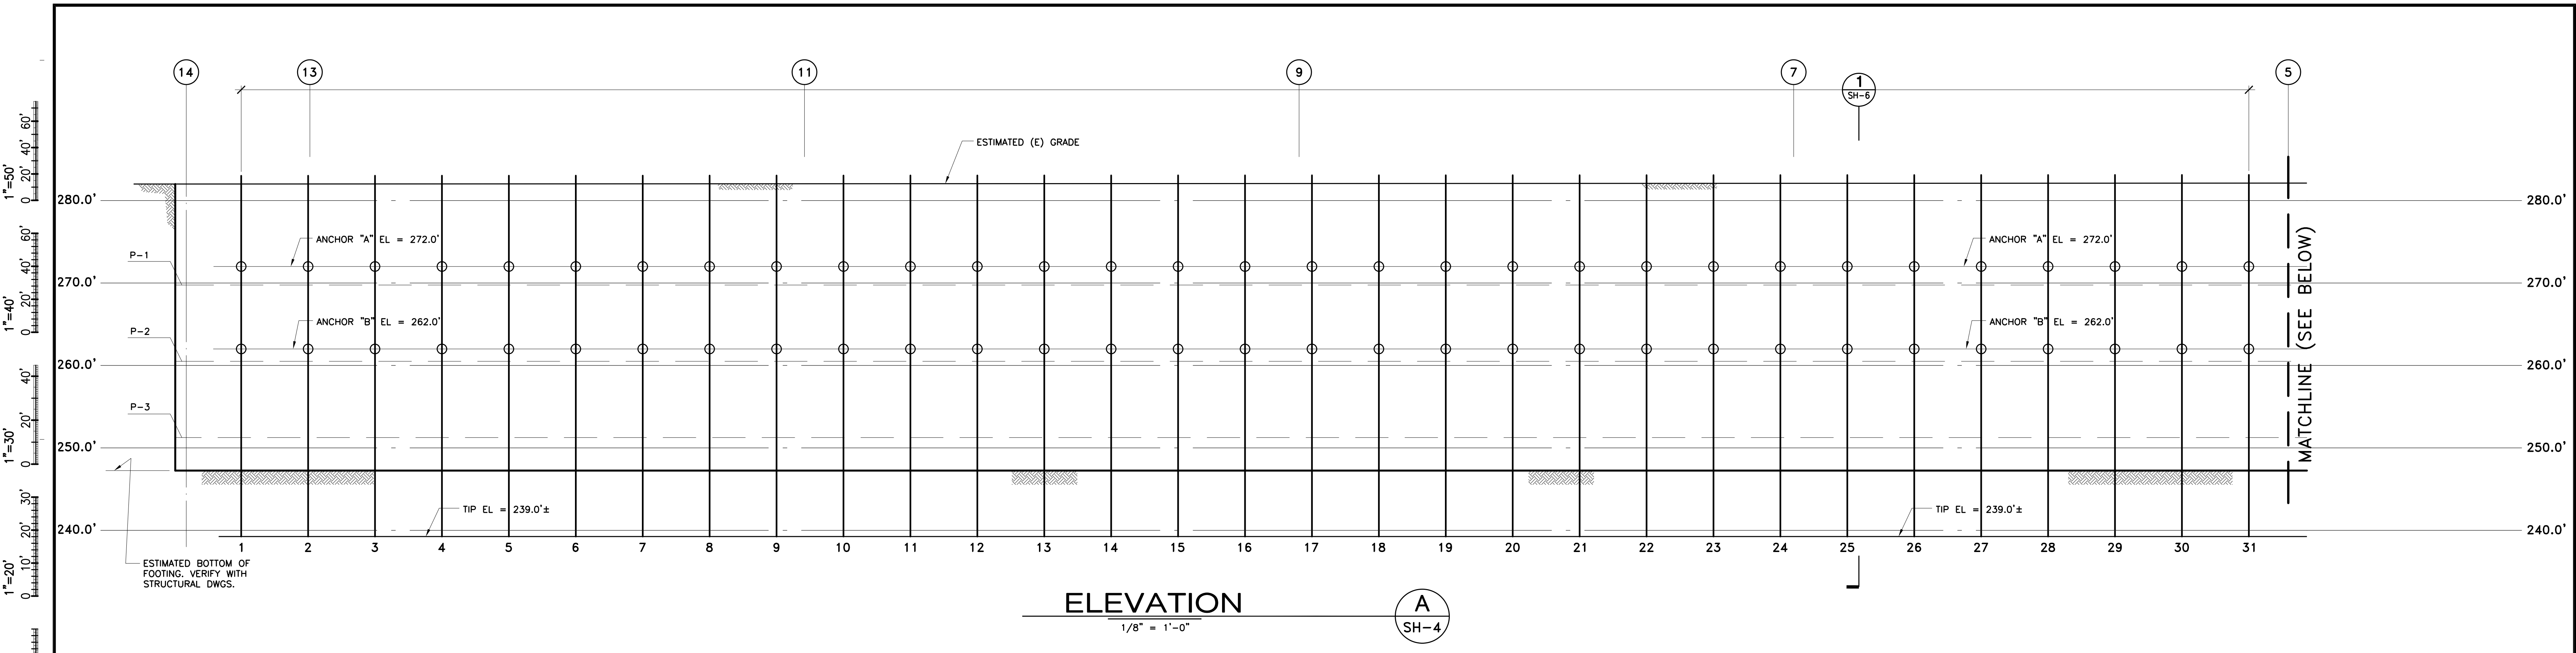

- NOTES:
- ⊕ - DENOTES TIE-BACK ANCHORS.
 - ⊗ - DENOTES A PARTIALLY OR COMPLETELY REMOVED ANCHOR.

