



REVISIONS	BY

BURNETT & YOUNG, Inc.
CONSULTANTS & ENGINEERS
650 Sierra Vista Ave., Suite 102
Pasadena, CA 91107
Phone: (626) 351-3367 • Fax: (626) 351-3247


FOX ENTERTAINMENT GROUP
10201 WEST PICO BLVD
LOS ANGELES, CA.

ELEVATIONS

Date: 08/26/04
Scale: 1/8" = 1'-0"
Drawn: JT
Checked: LAB
Job No: 04-0430
Sheet: **SH-5**
Of: 6 Sheets

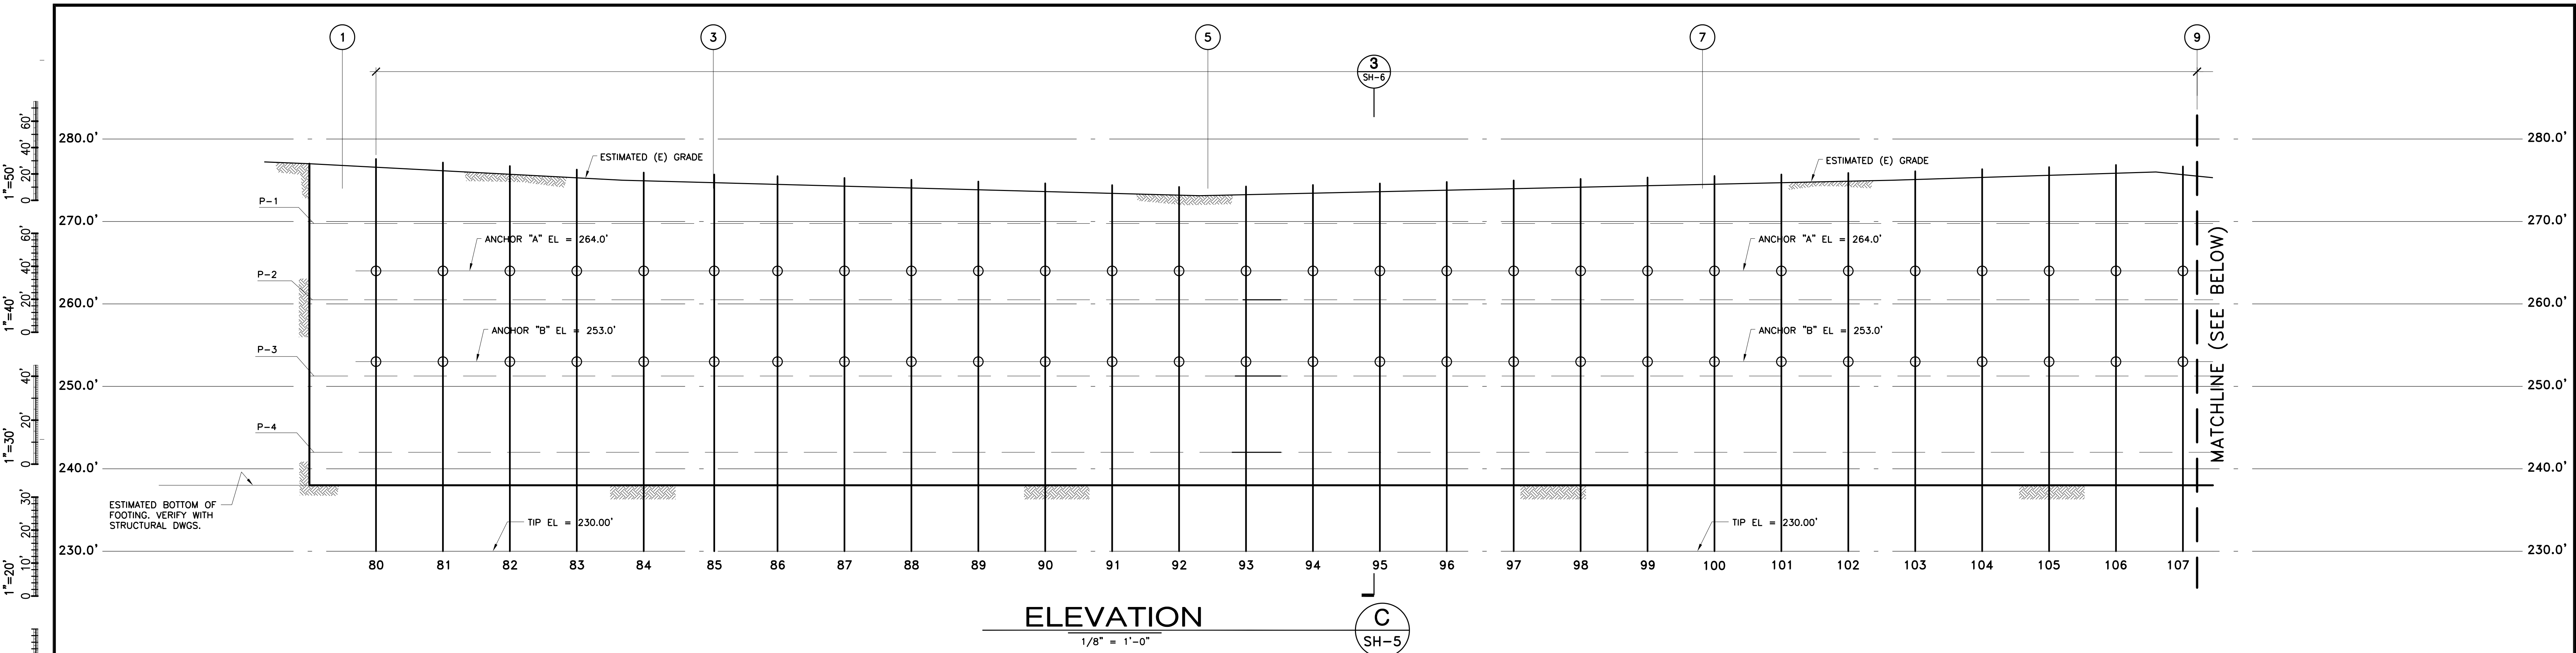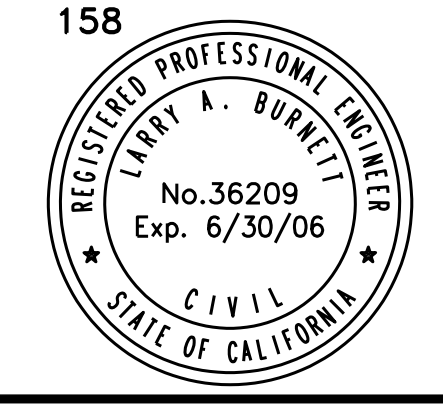


ELEVATION C
1/8" = 1'-0"

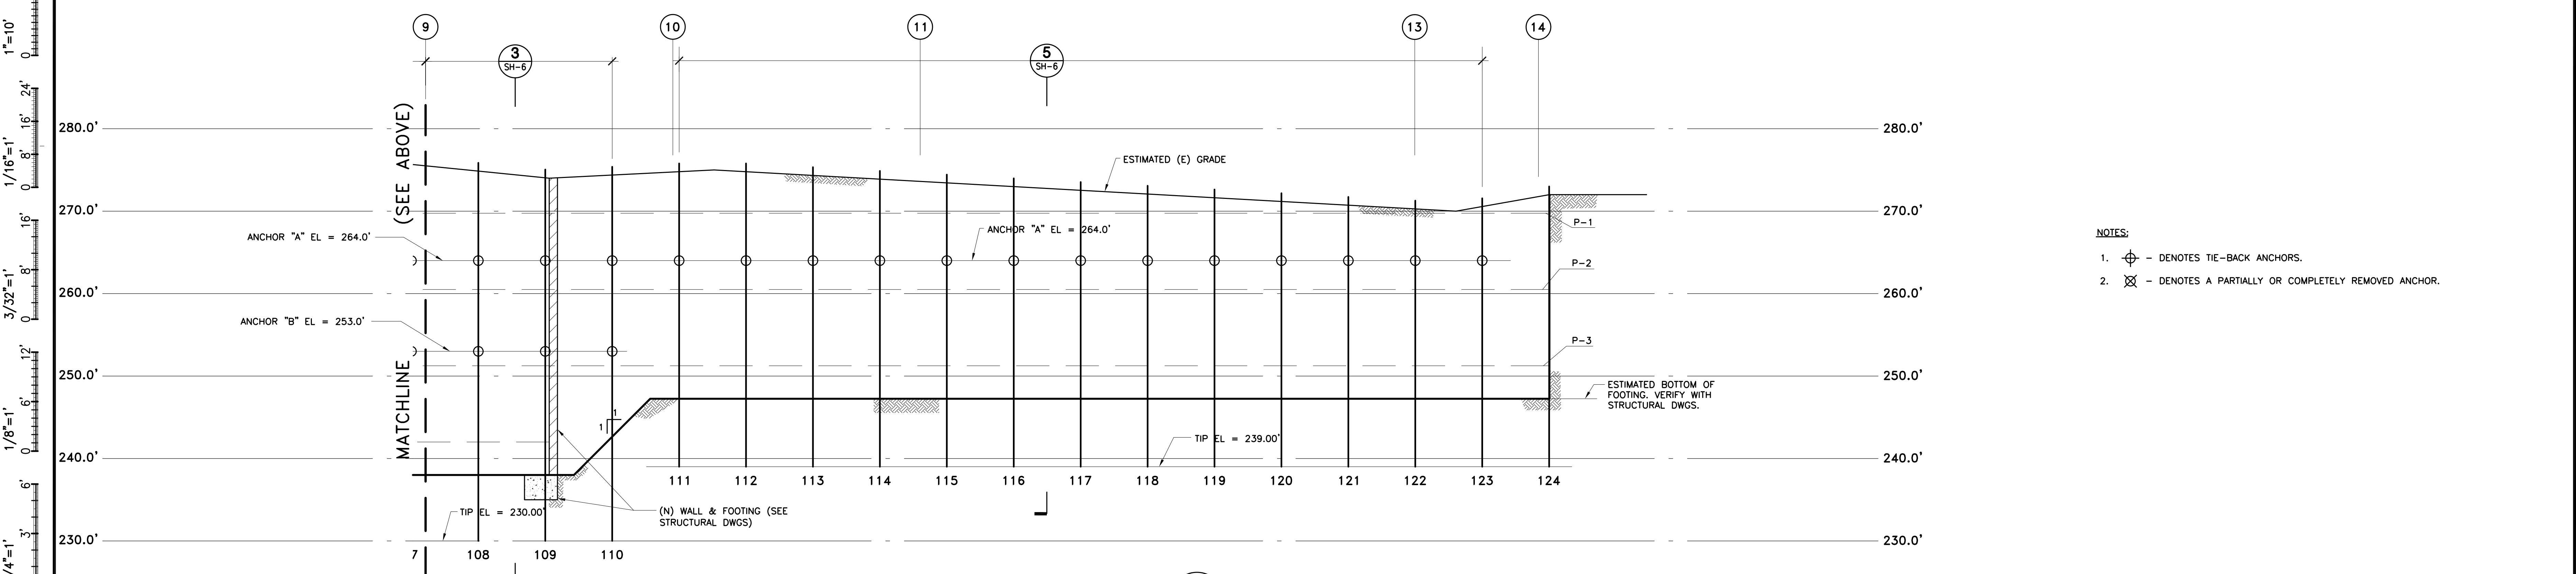


ELEVATION C
1/8" = 1'-0"

- NOTES:**
- ⊗ - DENOTES TIE-BACK ANCHORS.
 - ⊗ - DENOTES A PARTIALLY OR COMPLETELY REMOVED ANCHOR.

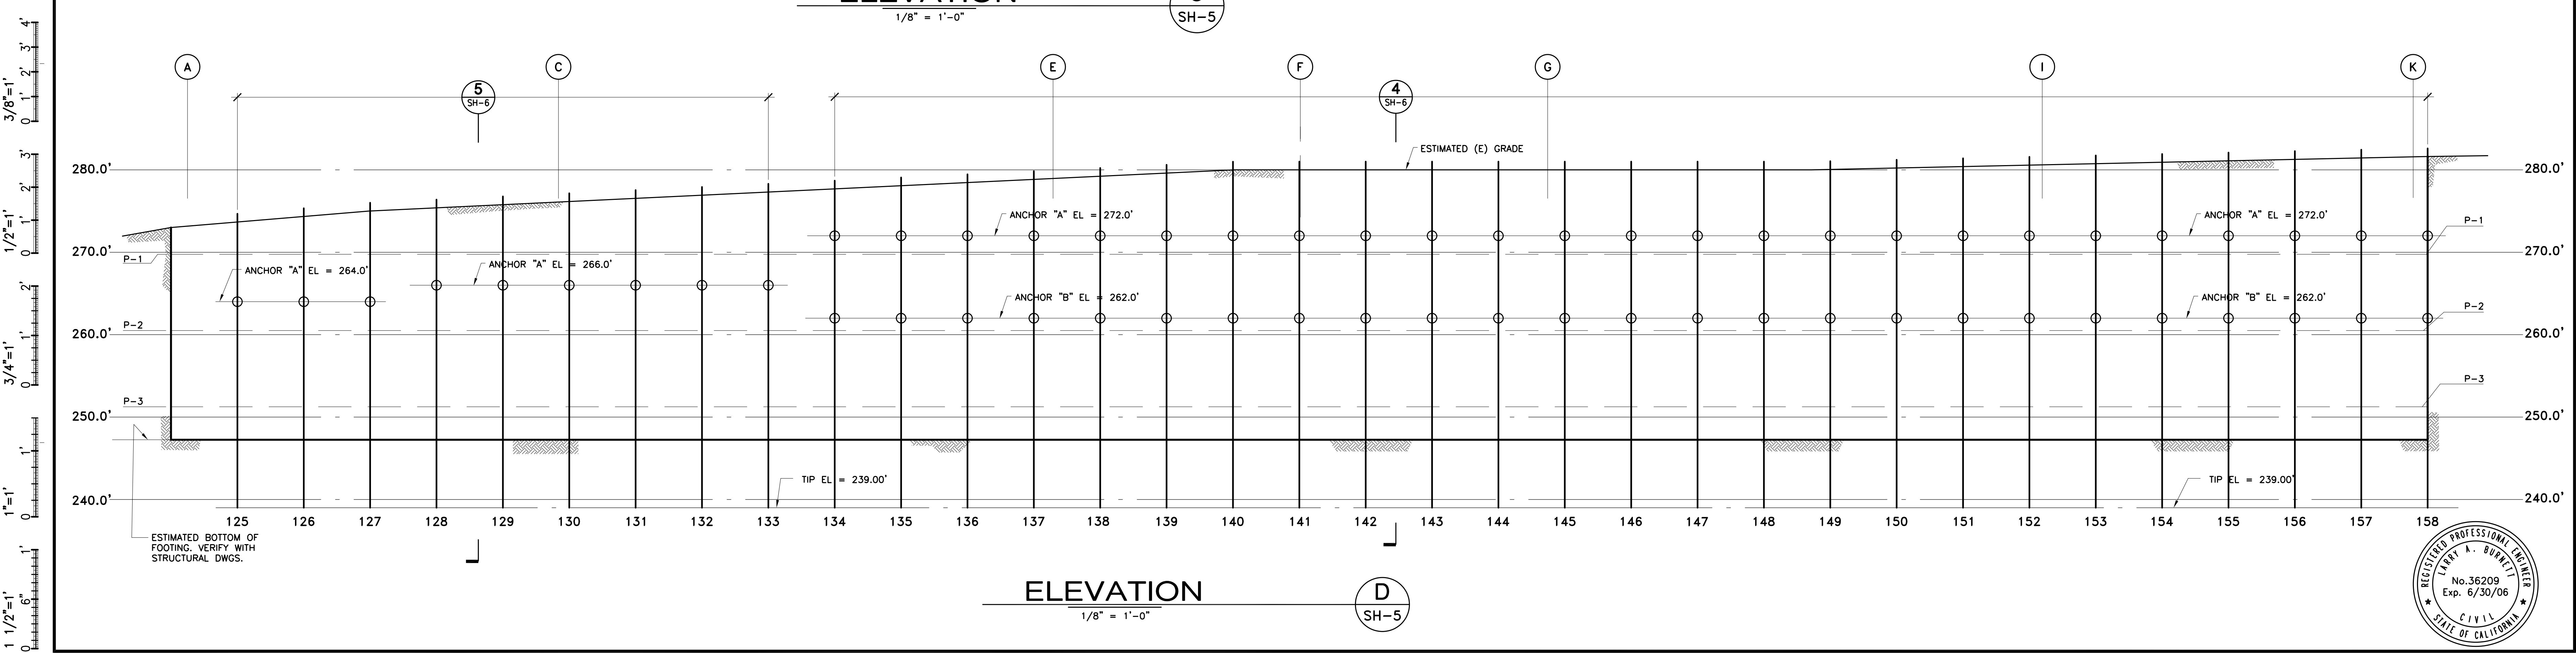

ELEVATION D
1/8" = 1'-0"

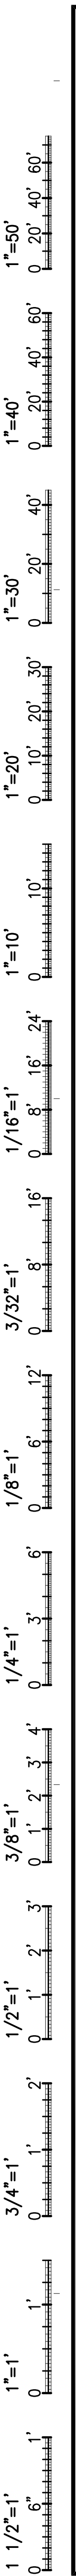

THE INFORMATION CONTAINED HEREIN IS THE PROPERTY OF BURNETT & YOUNG, INC. IT IS TO BE USED ONLY FOR THE PROJECT AND AT THE LOCATION SPECIFIED THEREIN. IT IS NOT TO BE REPRODUCED, COPIED, OR TRANSMITTED IN ANY FORM OR BY ANY MEANS, ELECTRONIC OR MECHANICAL, INCLUDING PHOTOCOPYING, RECORDING, OR BY ANY INFORMATION STORAGE AND RETRIEVAL SYSTEM, WITHOUT THE WRITTEN CONSENT OF BURNETT & YOUNG, INC.