

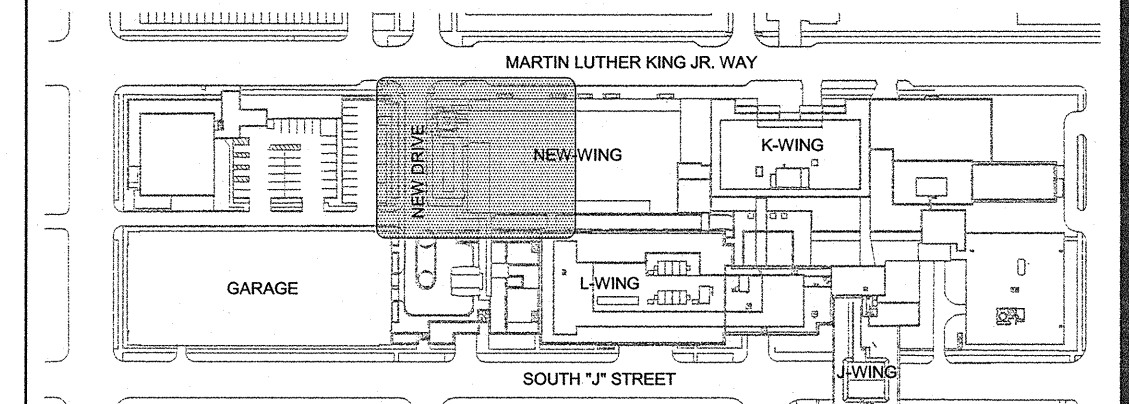


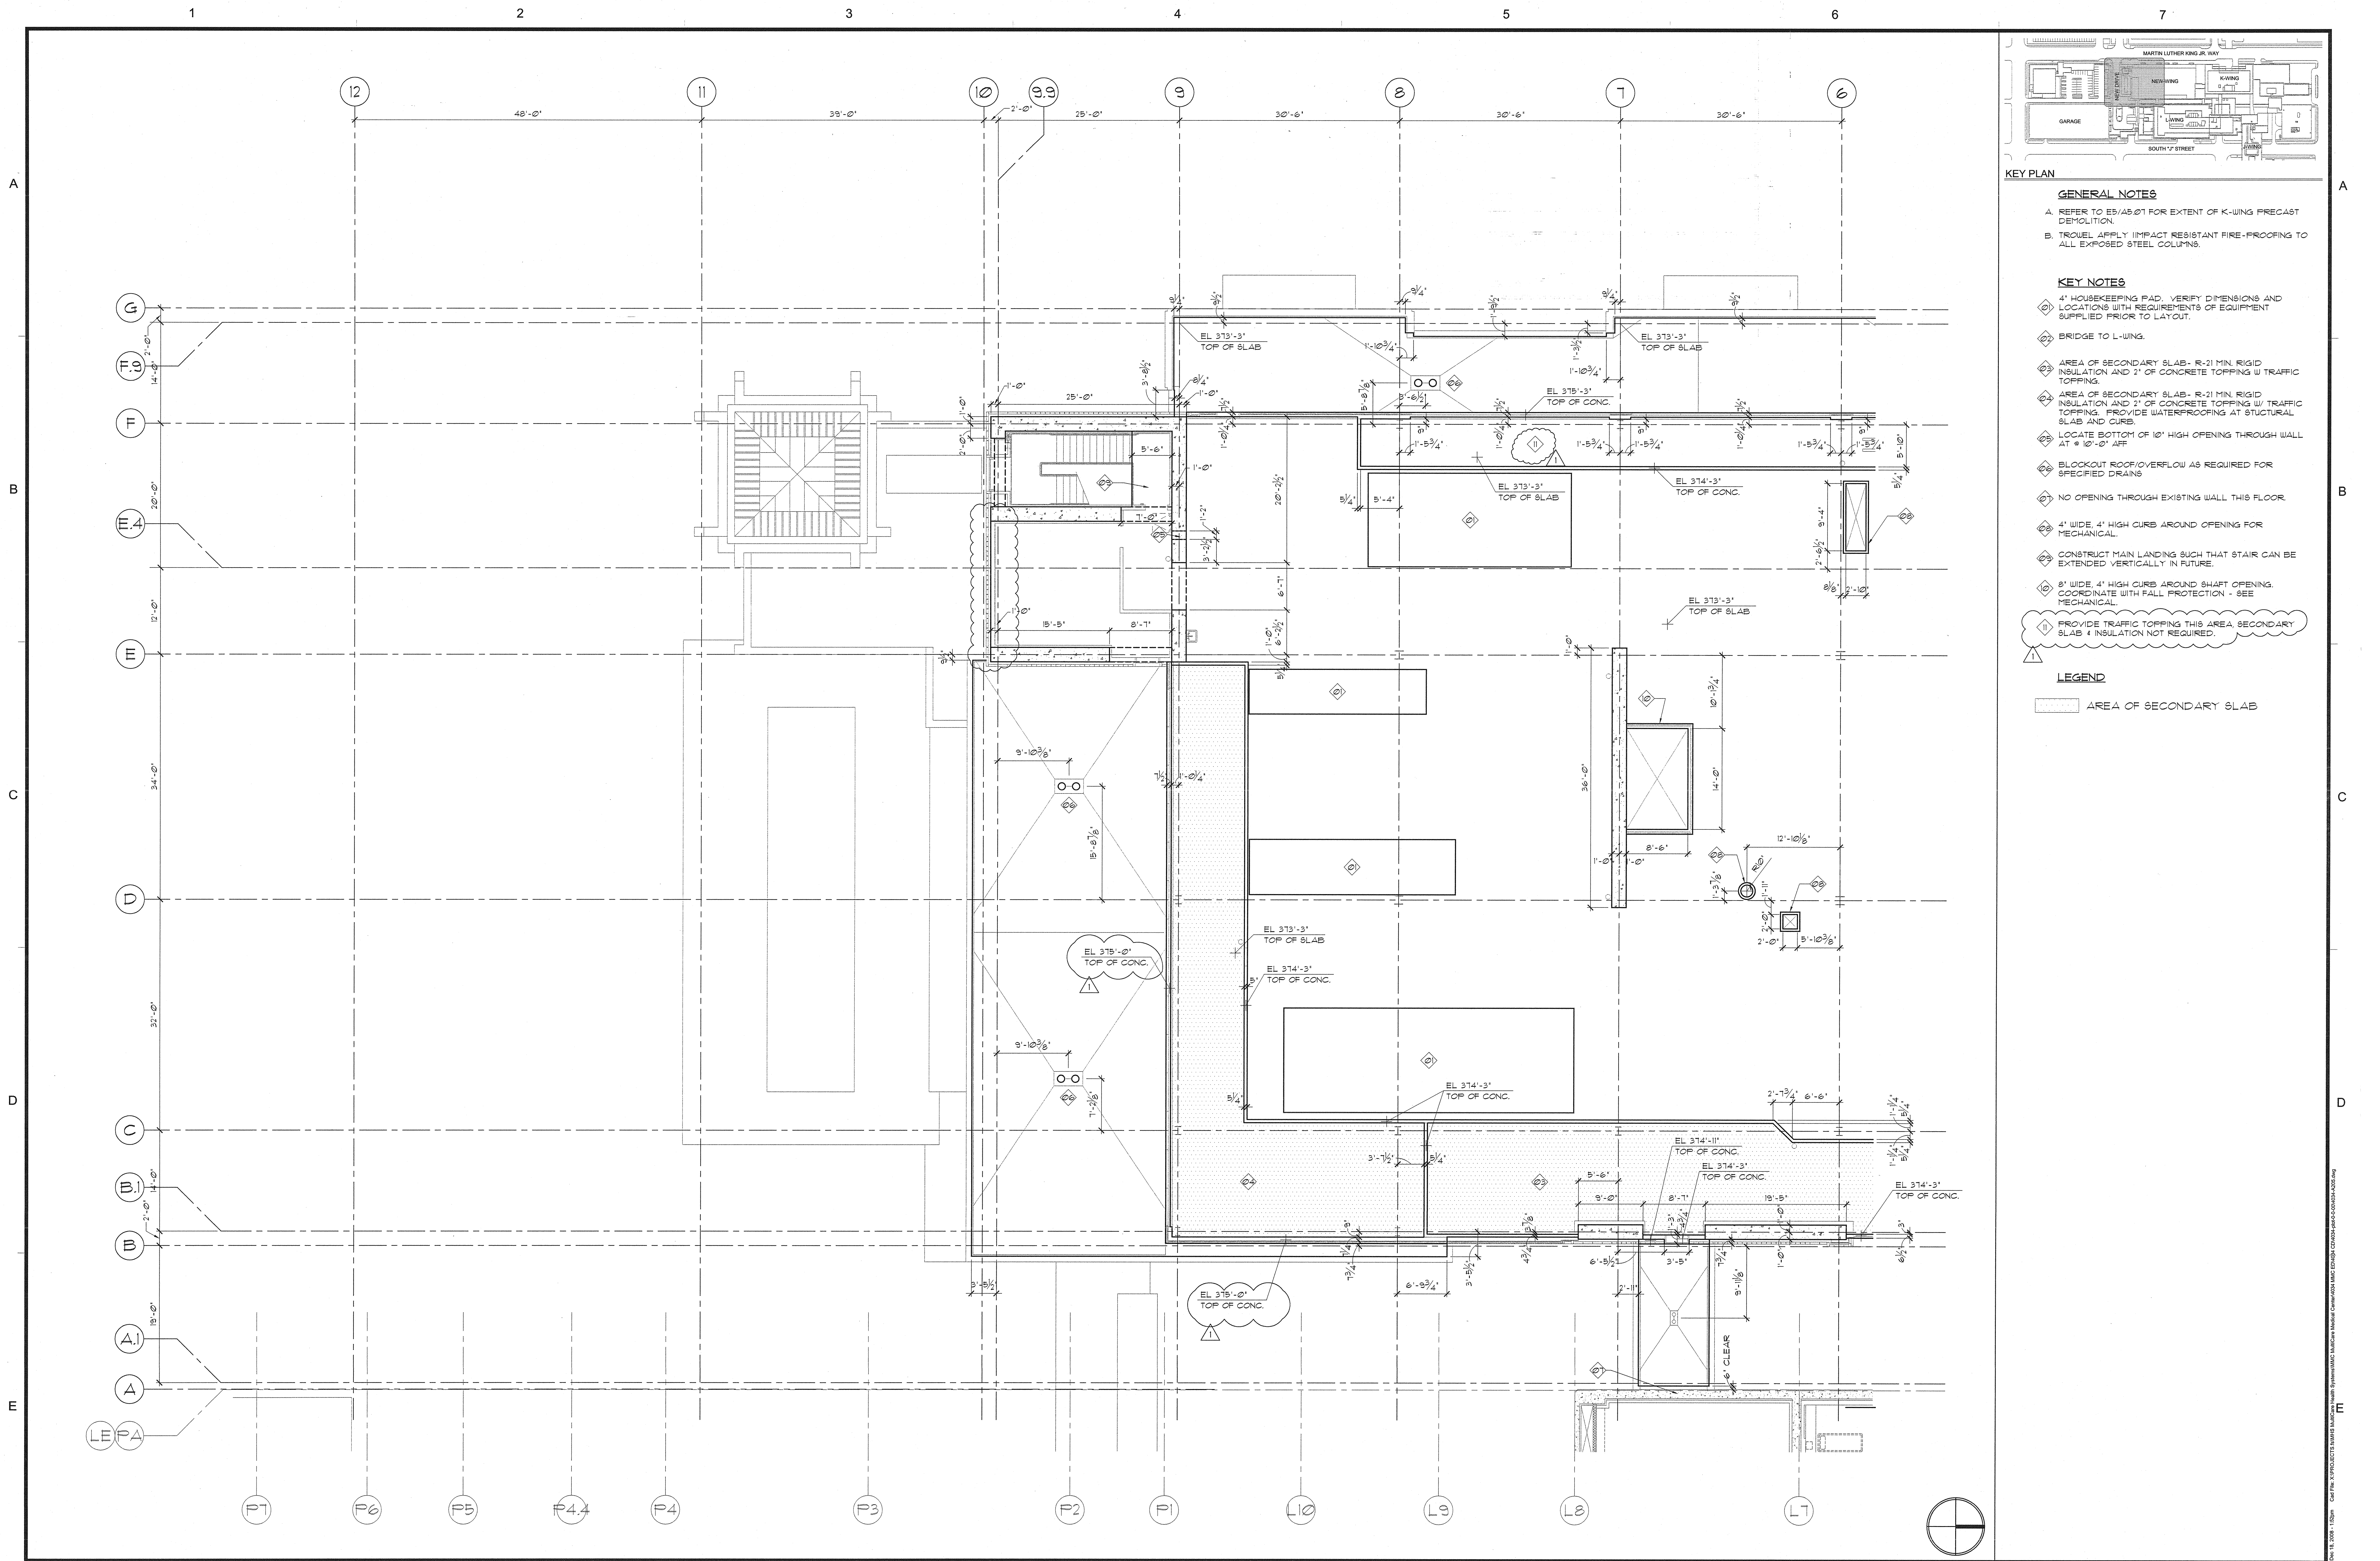

- KEY PLAN**
- GENERAL NOTES**
- A. REFER TO E5/AS.01 FOR EXTENT OF K-WING PRECAST DEMOLITION.
 - B. TROUPEL APPLY IMPACT RESISTANT FIRE-PROOFING TO ALL EXPOSED STEEL COLUMNS.
- KEY NOTES**
- 1. HOUSEKEEPING PAD. VERIFY DIMENSIONS AND LOCATIONS WITH REQUIREMENTS OF EQUIPMENT SUPPLIED PRIOR TO LAYOUT.
 - 2. BRIDGE TO L-WING.
 - 3. AREA OF SECONDARY SLAB - R-21 MIN. RIGID INSULATION AND 2" OF CONCRETE TOPPING W/ TRAFFIC TOPPING.
 - 4. AREA OF SECONDARY SLAB - R-21 MIN. RIGID INSULATION AND 2" OF CONCRETE TOPPING W/ TRAFFIC TOPPING. PROVIDE WATERPROOFING AT STRUCTURAL SLAB AND CURB.
 - 5. LOCATE BOTTOM OF 10" HIGH OPENING THROUGH WALL AT # 10'-0" AFF.
 - 6. BLOCKOUT ROOF/OVERFLOW AS REQUIRED FOR SPECIFIED DRAINS.
 - 7. NO OPENING THROUGH EXISTING WALL THIS FLOOR.
 - 8. 4" WIDE, 4" HIGH CURB AROUND OPENING FOR MECHANICAL.
 - 9. CONSTRUCT MAIN LANDING SUCH THAT STAIR CAN BE EXTENDED VERTICALLY IN FUTURE.
 - 10. 8" WIDE, 4" HIGH CURB AROUND SHAFT OPENING. COORDINATE WITH FALL PROTECTION - SEE MECHANICAL.
 - 11. PROVIDE TRAFFIC TOPPING THIS AREA. SECONDARY SLAB 4 INSULATION NOT REQUIRED.
- LEGEND**
- AREA OF SECONDARY SLAB

GIFFIN • BOLTE • JURGENS
ARCHITECTS
815 S.W. SECOND AVENUE • PORTLAND, OREGON 97204
(503) 223-0992 www.gbjarch.com FAX (503) 294-3961

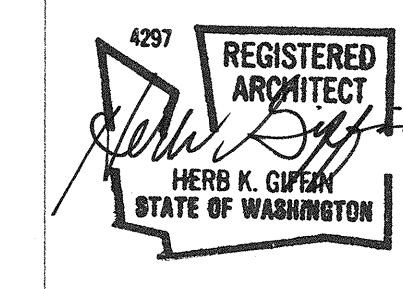

MultiCare
EMERGENCY DEPARTMENT & CANCER CENTER EXPANSION
TACOMA, WASHINGTON

△ CCD #04
12-17-2008

Date 09-26-2008
Scale 1/8"=1'-0"
Drawn By JLC
Job No. 4034

**5th Floor
Edge of Slab -
South**

**A2
05**