



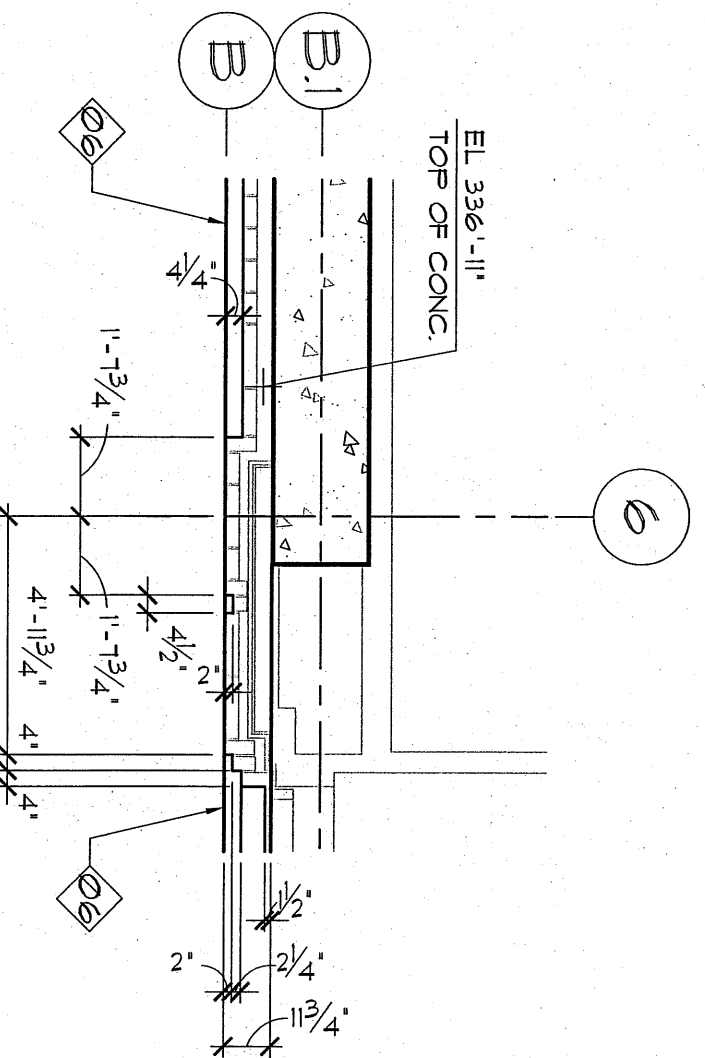


A
1/4" = 1'-0"


5 4 3

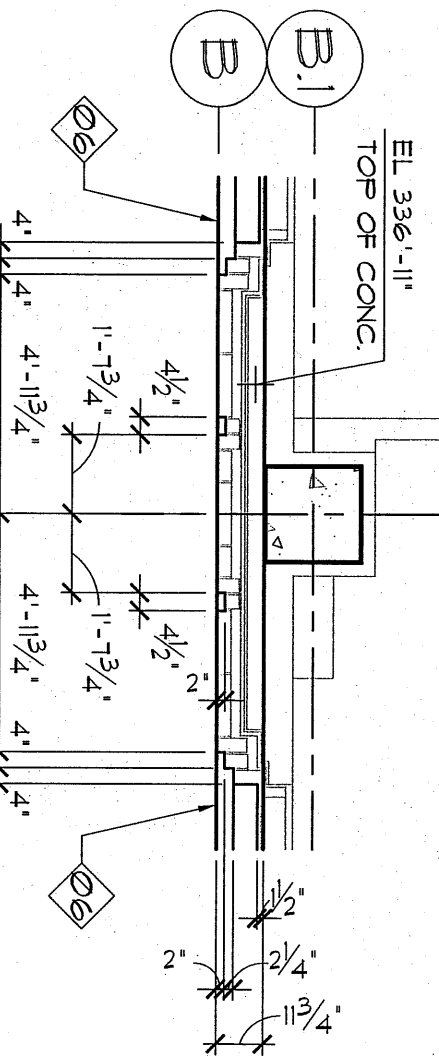



B
1/4" = 1'-0"

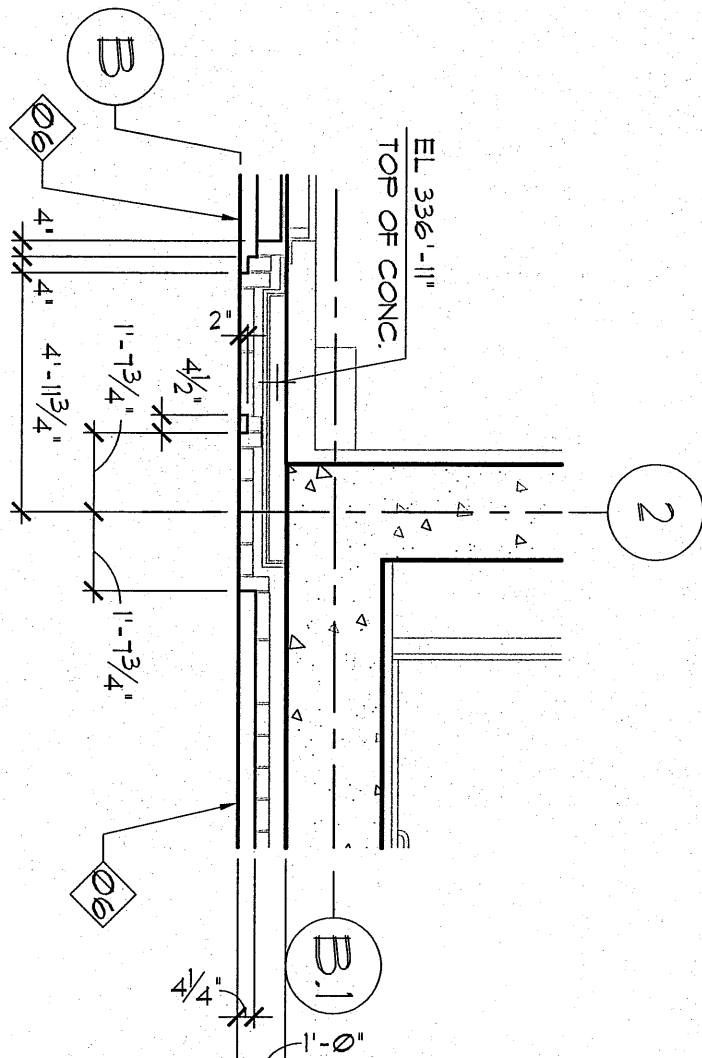

C
1/4" = 1'-0"

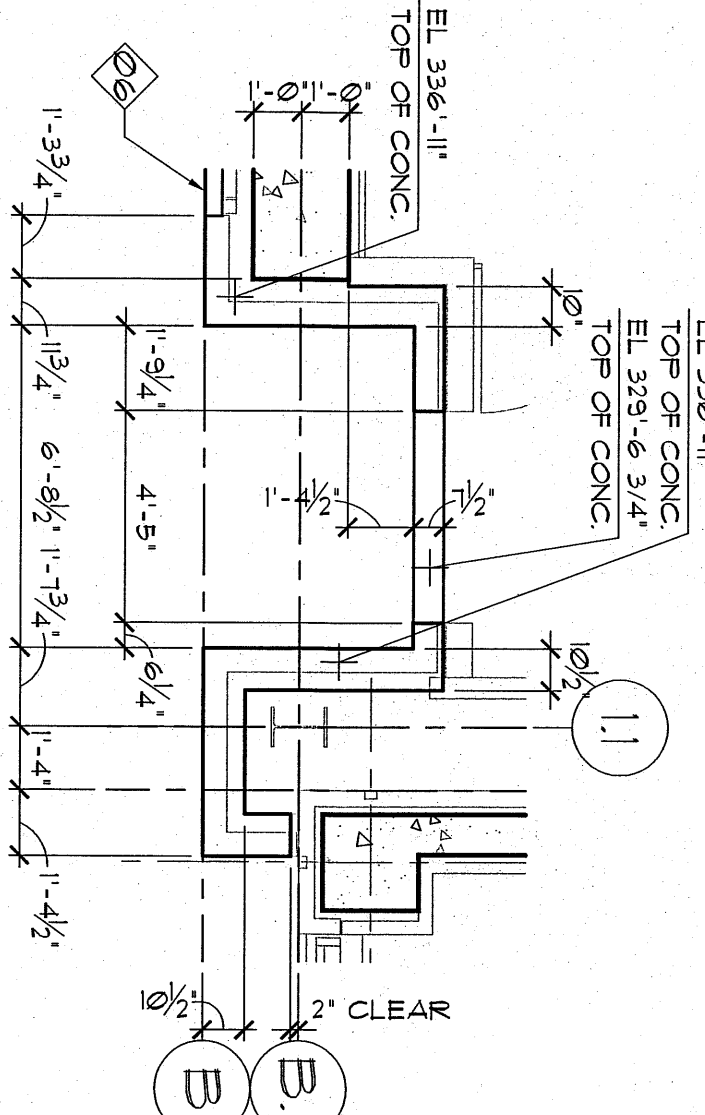

D
1/4" = 1'-0"

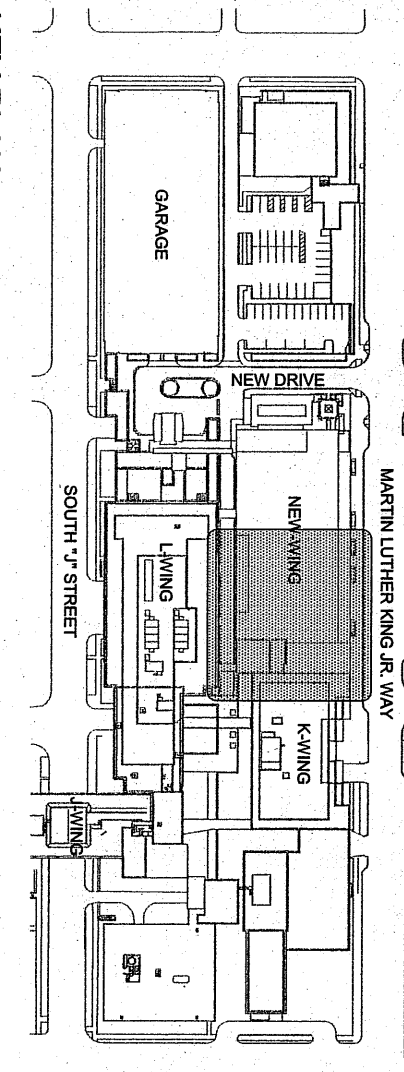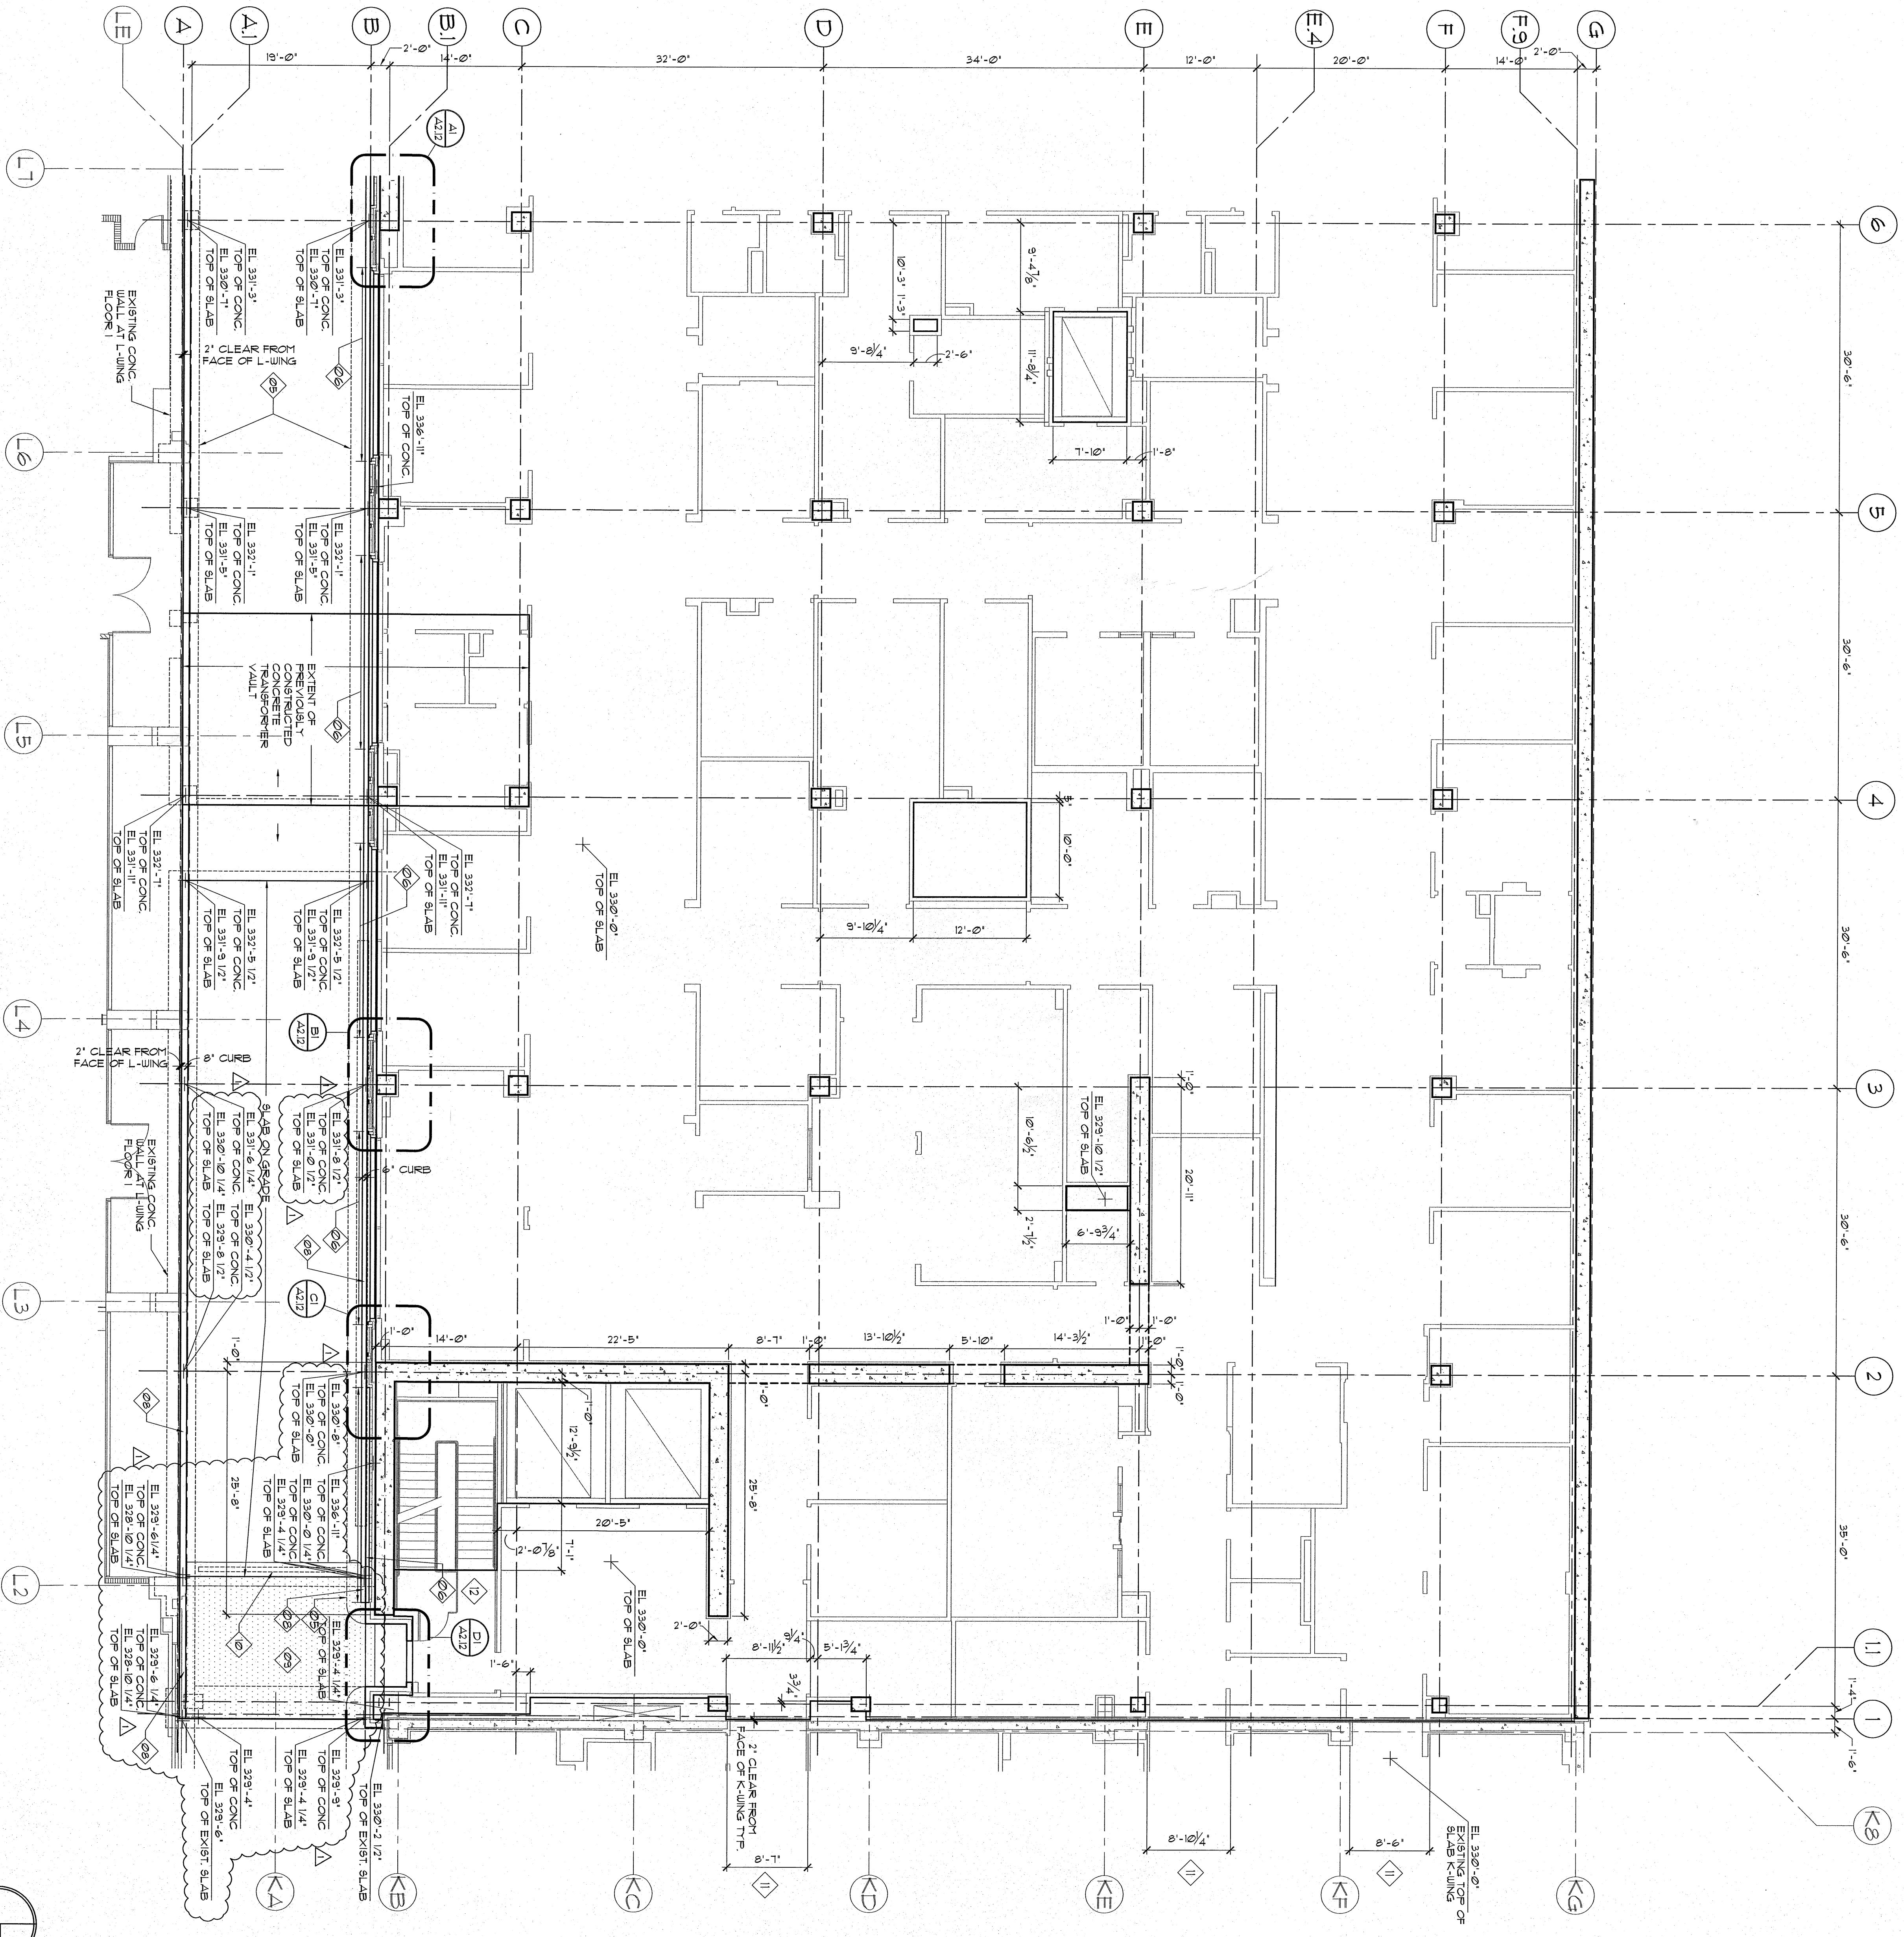

KEY PLAN


- GENERAL NOTES**
- REFER TO CIVIL FOR TOP OF FINISHED WALL OUTSIDE OF BUILDING ENVELOPE.
 - REFER TO LANDSCAPE FOR FINISH PATTERNS RELATED DIVISIONS.
 - REFER TO CIVIL FOR FINISHED TOP OF WALL AND TOP OF CURB ELEVATIONS.
 - TOP OF SLAB ELEVATIONS REFER TO TOP OF STRUCTURAL SLAB - SEE STRUCTURAL DRAWINGS.
 - TOP OF CONC. ELEVATIONS REFER TO TOP OF CAST-IN PLACE CONCRETE ABOVE STRUCTURAL SLAB.

- KEY NOTES**
- LOCATION OF TRENCH DRAIN SEE MECHANICAL FOR LOCATION OF DRAIN DISCHARGE THROUGH SLAB AND RELATED PIPING.
 - LOCATION OF TRENCH DRAIN IN SURFACE PAVEMENT - SEE CIVIL.
 - EXTENT OF SLAB ON GRADE - REFER TO CIVIL FOR CURB LOCATION AND TOP OF PAVEMENT ELEVATIONS.
 - OUTLINE OF VENDOR DESIGNED FOUNTAIN - MATERIALS/WORK TO BE DETERMINED.
 - OUTLINE OF SITE FEATURES ABOVE STRUCTURAL SLAB - TYPED AT LEADING EDGE OF CAST-IN PLACE CONCRETE.
 - COLUMN BASE - SEE STRUCTURAL FOR PROFILE OF CONTINUOUS CONCRETE CURB BETWEEN COLUMN BASES ELEVATIONS.
 - NORMAL 8" HIGH CURB UNDER WATERPOOFING ALONG BUILDING FACE SHOWN AS TOP OF CONC ON PLAN.
 - CONCRETE TOPPING SLOPE TO DRAIN.
 - TRENCH DRAIN WITH BI-LEVEL INLET - ONE AT GRADE AND ONE AT TOP OF SLAB SEE CIVIL.
 - SHOW NEW OPENING THROUGH EXISTING CONCRETE WALL, TOP OF NEW OPENING AT ELEVATION 341'-0". SEE STRUCTURAL FOR REQUIREMENTS.
 - VERIFY EXIST OF SLAB DIMENSION OF LANDING WITH REQUIREMENTS OF BIDDER ENGINEERED STAIR.

LEGEND

AREA OF SECONDARY SLAB

GIFFIN • BOLTE • JURGENS
ARCHITECTS
P.C.
815 SW SECOND AVENUE, PORTLAND, OREGON 97204
(503) 223-8992 www.gbja.com FAX (503) 294-3981

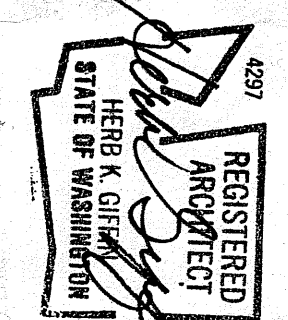

Multicare
EMERGENCY DEPARTMENT & CANCER CENTER EXPANSION
TACOMA, WASHINGTON

CCD-11	04-24-2009
Date	09-26-2008
Scale	1/8"=1'-0"
Drawn By	JLC
Job No.	4034

2nd Floor
Edge of Slab -
North

A2
12