

GENERAL NOTES


A. REFER TO E5/A5.07 FOR EXTENT OF K-WING PRECAST
DEMOLITION

KEY NOTES


- ② SAWCUT OPENING THROUGH EXISTING CONCRETE. TOP OF OPENING AT ELEVATION 421'-11". SEE STRUCTURAL FOR REINFORCING REQUIREMENTS. FIELD VERIFY RELATIONSHIPS OF EXISTING CONCRETE TO NEW BUILDING GRID. PROVIDE FOR REINFORCING STEEL FOR FLOOR FRAMING OF BRIDGE.
- ②a OUTLINE OF CLEAR HOISTWAY BELOW.
- ②b CONCRETE EXTENDS TO WEB OF BEAM.

- ② OUTLINE OF CLEAR HOISTWAY BELOW

- 03 CONCRETE EXTENDS TO WEB OF BEAM

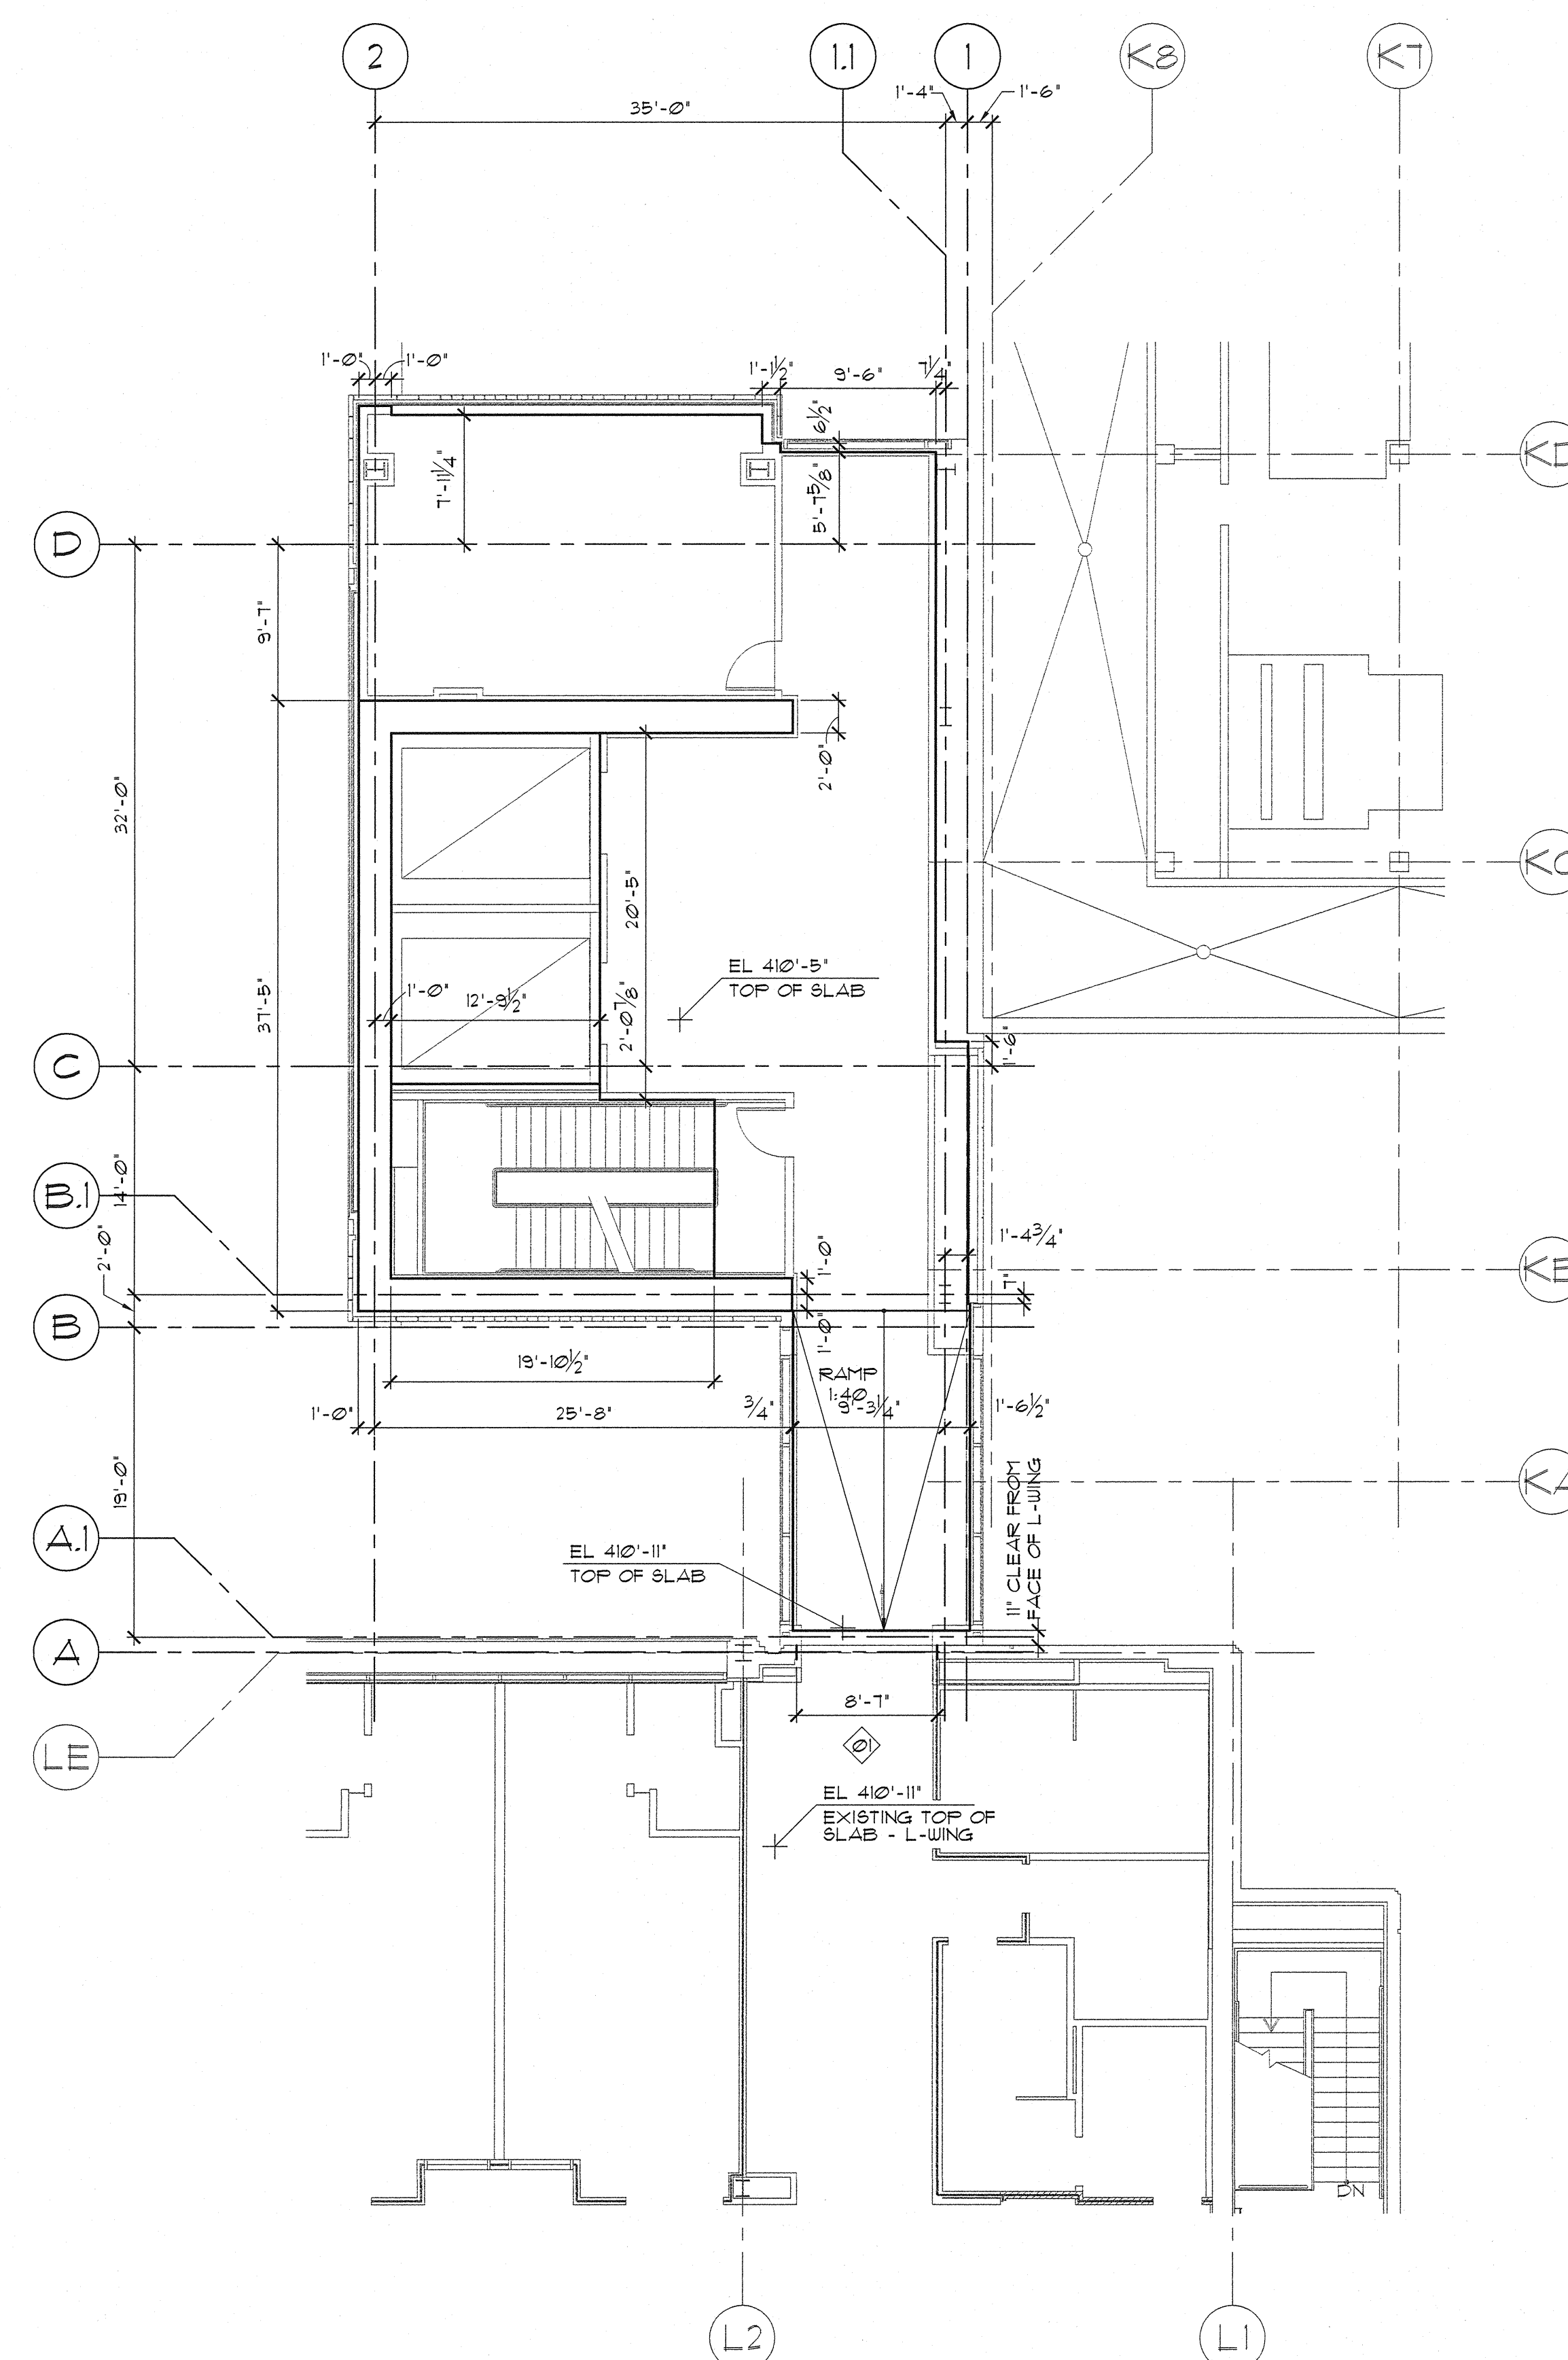

Partial Eighth Floor - North

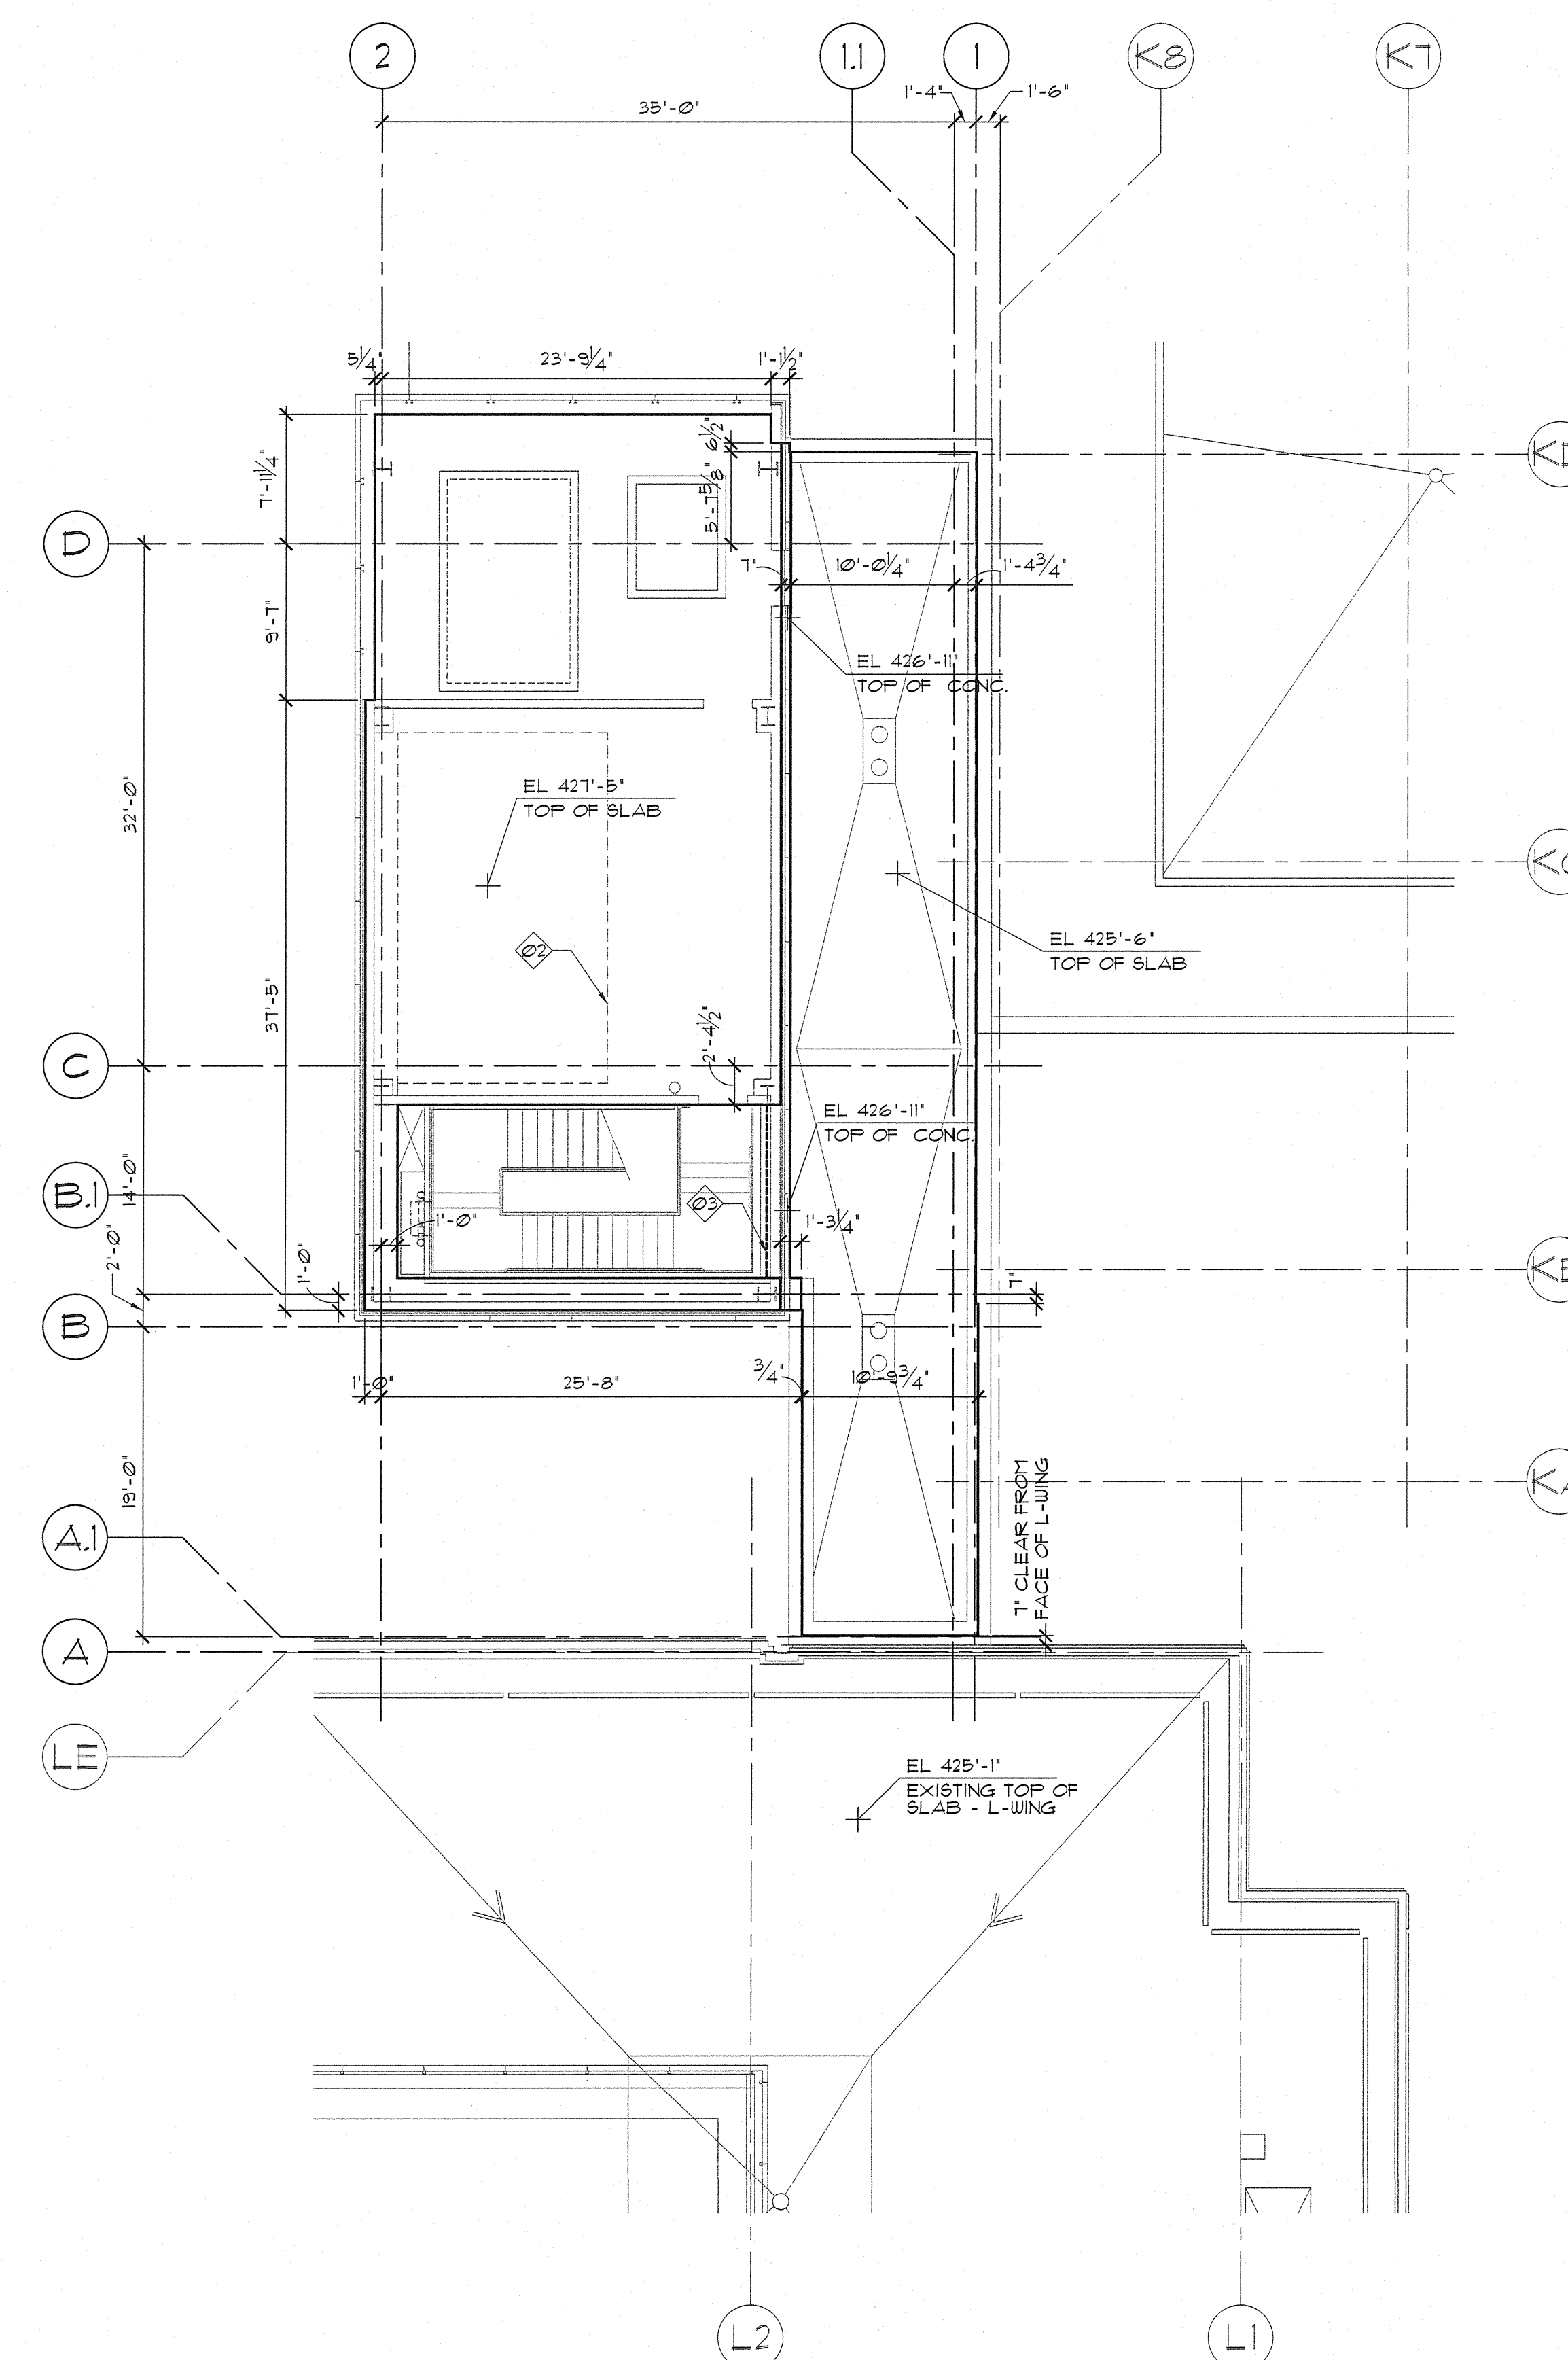

Partial Ninth Floor / Roof - North

