
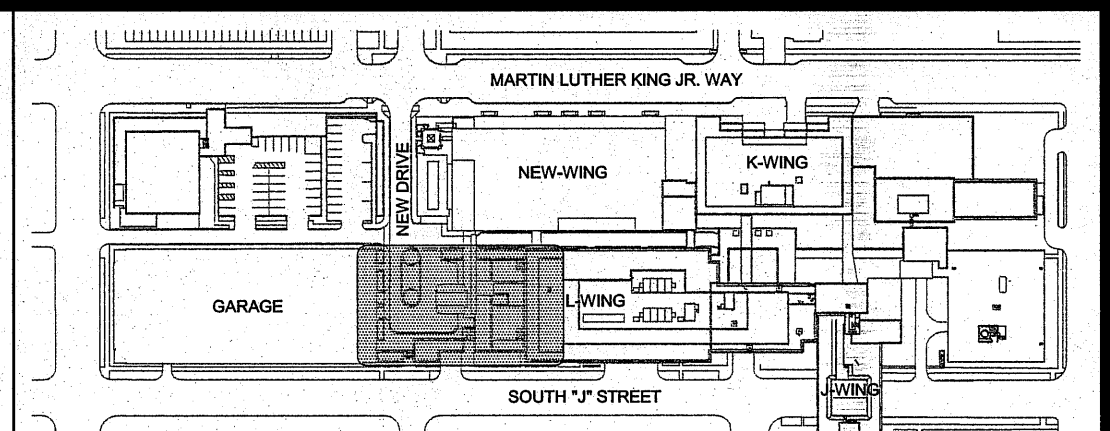


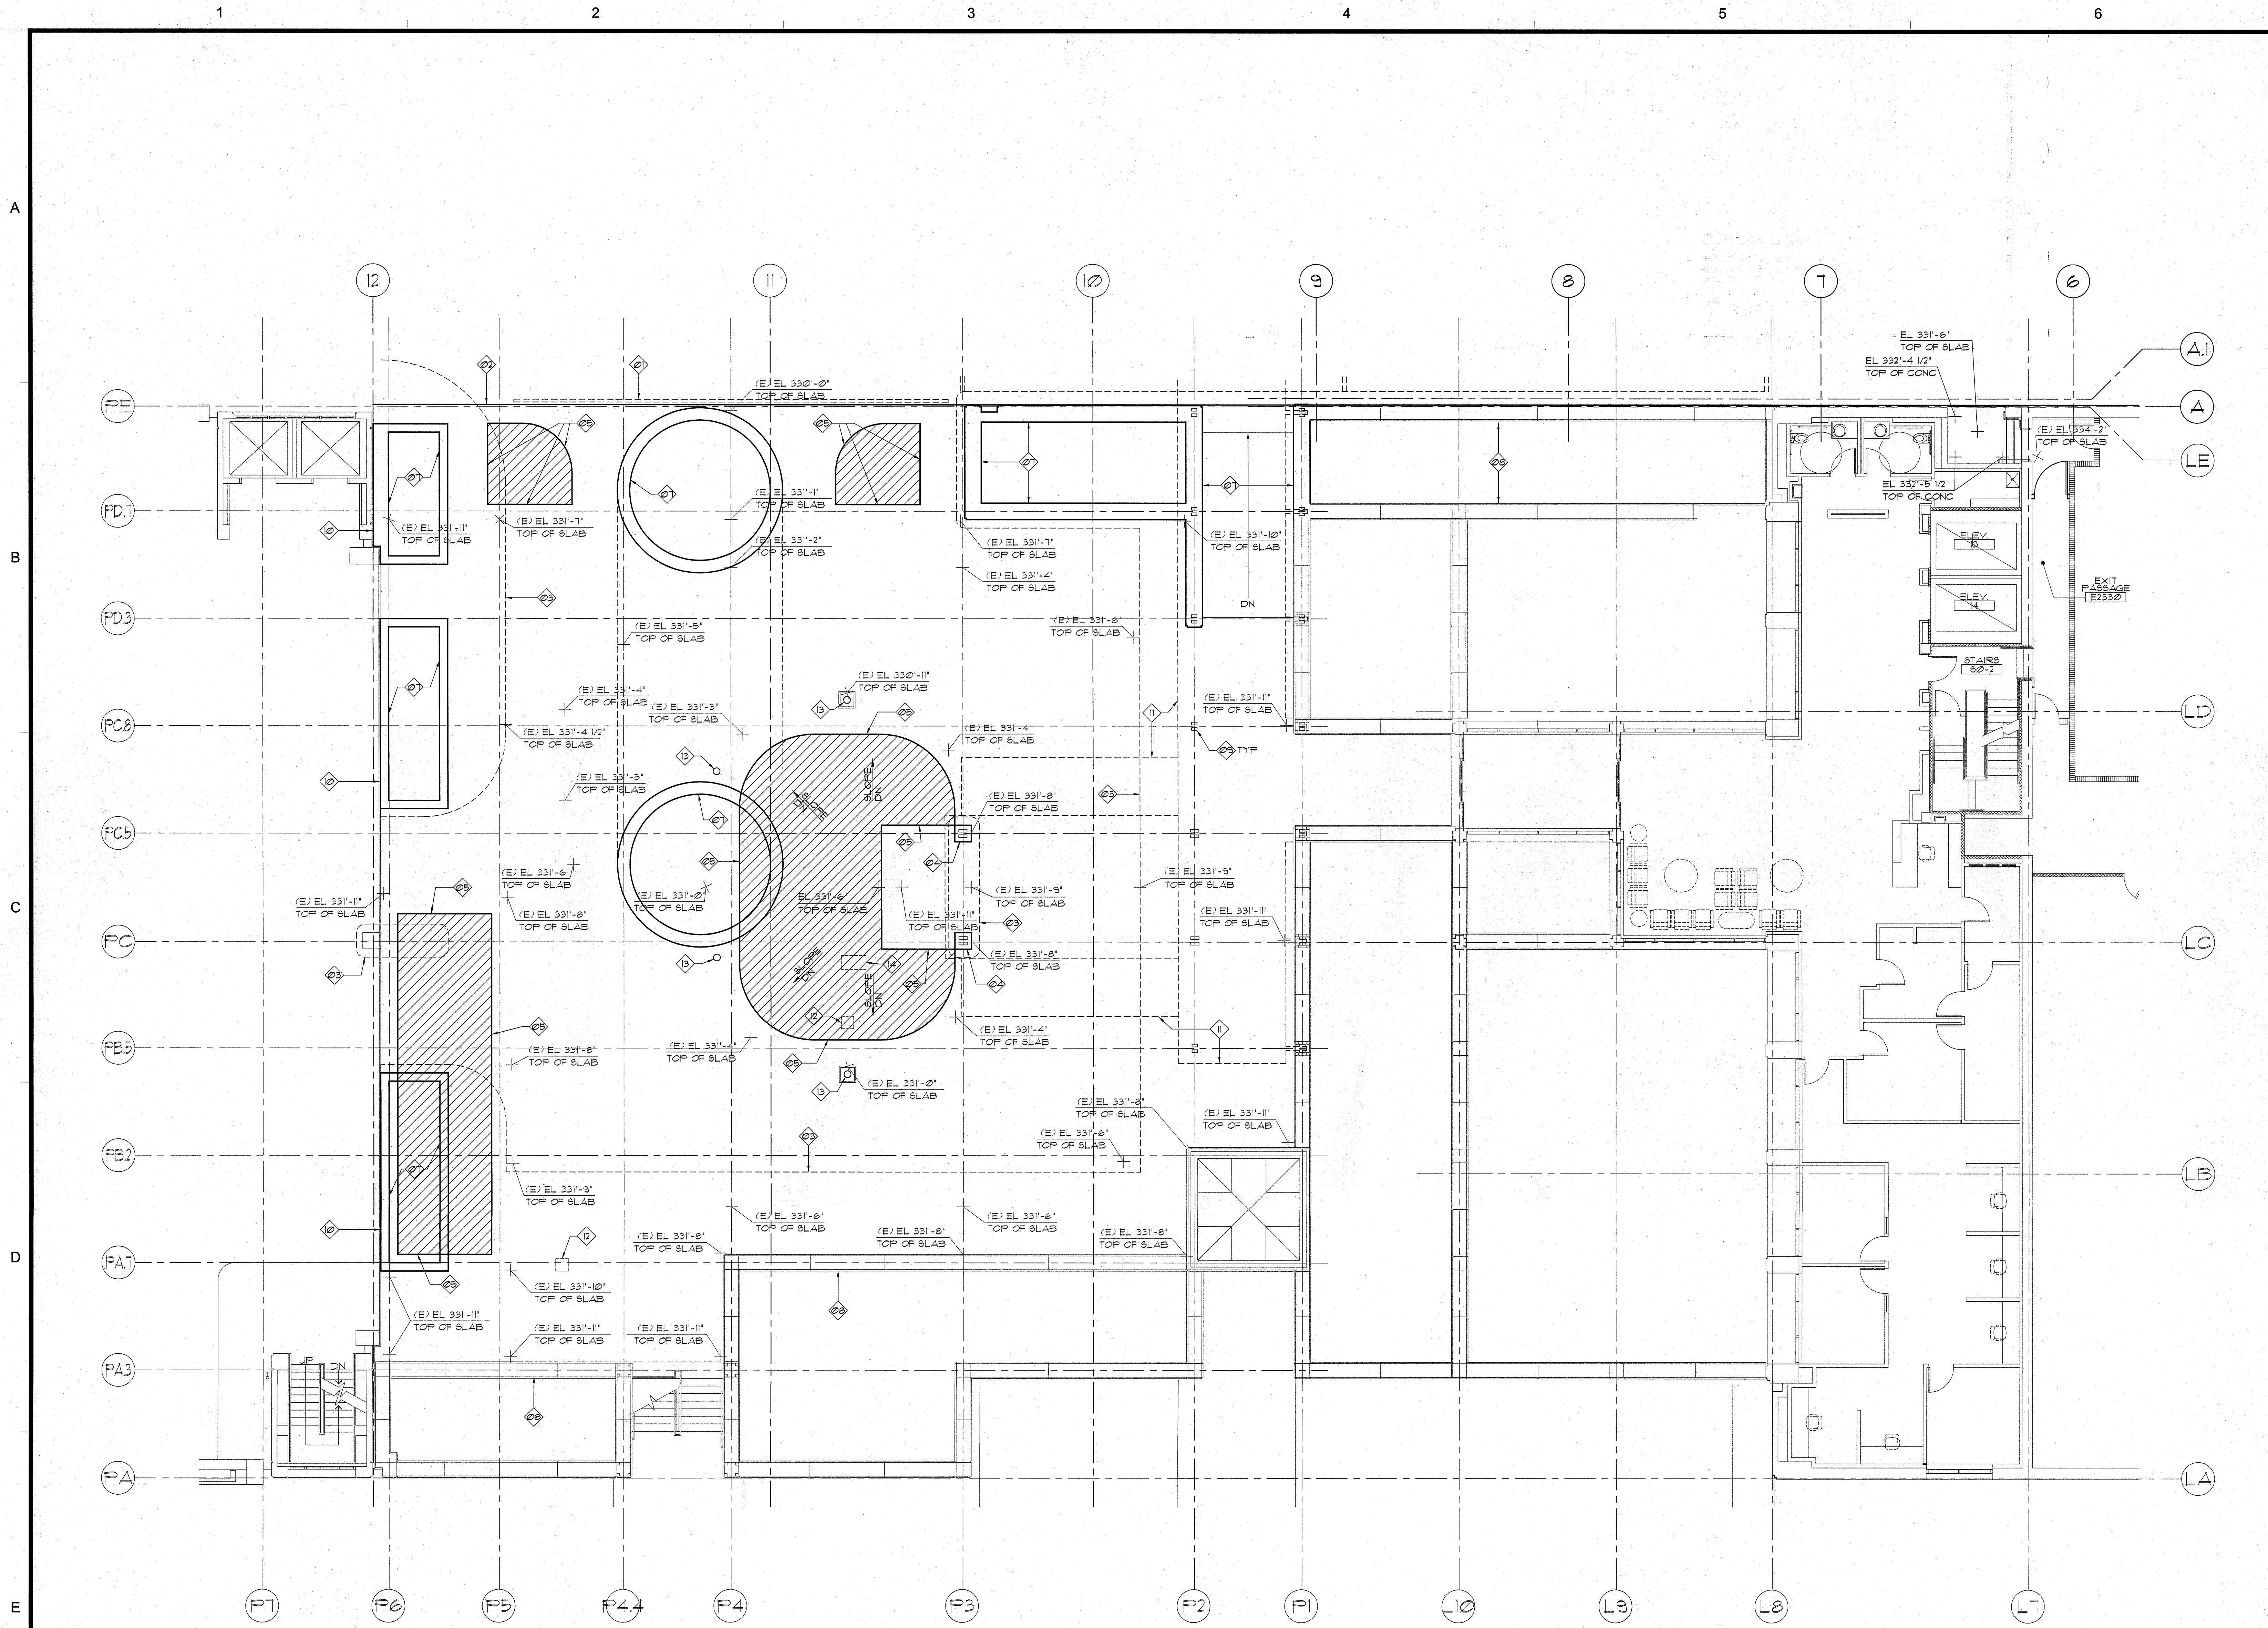

- GENERAL NOTES**
- A. REFER TO CIVIL FOR TOP OF PAVING/FINISHED WALL ELEVATIONS AND SURFACE DRAINAGE INFORMATION OUTSIDE OF BUILDING ENVELOPE.
 - B. REFER TO LANDSCAPE FOR PAVING PATTERNS RELATED DIMENSIONS.
 - C. REFER TO CIVIL FOR FINISHED TOP OF WALL AND TOP OF CURB ELEVATIONS.
 - D. TOP OF SLAB ELEVATIONS REFER TO TOP OF STRUCTURAL SLAB - SEE STRUCTURAL DRAWINGS.
 - E. TOP OF CONC. ELEVATIONS REFER TO TOP OF CAST-IN PLACE CONCRETE ABOVE STRUCTURAL SLAB.
 - F. REFER TO SHEET A3.32 FOR DIMENSIONS TO CURBS, PLANTERS AND OTHER SITE FEATURES.

- KEY NOTES**
- 1. LOCATION OF TRENCH DRAIN IN SURFACE PAVEMENT - SEE CIVIL.
 - 2. EXTENT OF PAVING ON GRADE - REFER TO CIVIL FOR CURB LOCATIONS AND TOP OF PAVEMENT ELEVATIONS.
 - 3. OUTLINE OF SITE FEATURES ABOVE STRUCTURAL SLAB - SEE CIVIL AND LANDSCAPE DRAWINGS.
 - 4. CONCRETE PLINTH COLUMN BASE - SEE STRUCTURAL.
 - 5. INFILL SLAB ELEVATION TO ALIGN WITH EXISTING SLAB - SEE STRUCTURAL.
 - 6. NOT USED.
 - 7. NEW CONCRETE PLANTER WALL.
 - 8. EXISTING CONCRETE PLANTER WALL.
 - 9. STEEL TUBE COLUMNS - SEE STRUCTURAL.
 - 10. SEISMIC JOINT.
 - 11. OUTLINE OF CANOPY ABOVE.
 - 12. LOCATION OF SURFACE DRAIN, SEE CIVIL.
 - 13. LOCATION OF SUB-SURFACE DRAIN, SEE CIVIL.
 - 14. STORM/FILTER CARTRIDGE, SEE CIVIL.

LEGEND

AREA OF SLAB INFILL, SEE STRUCTURAL