


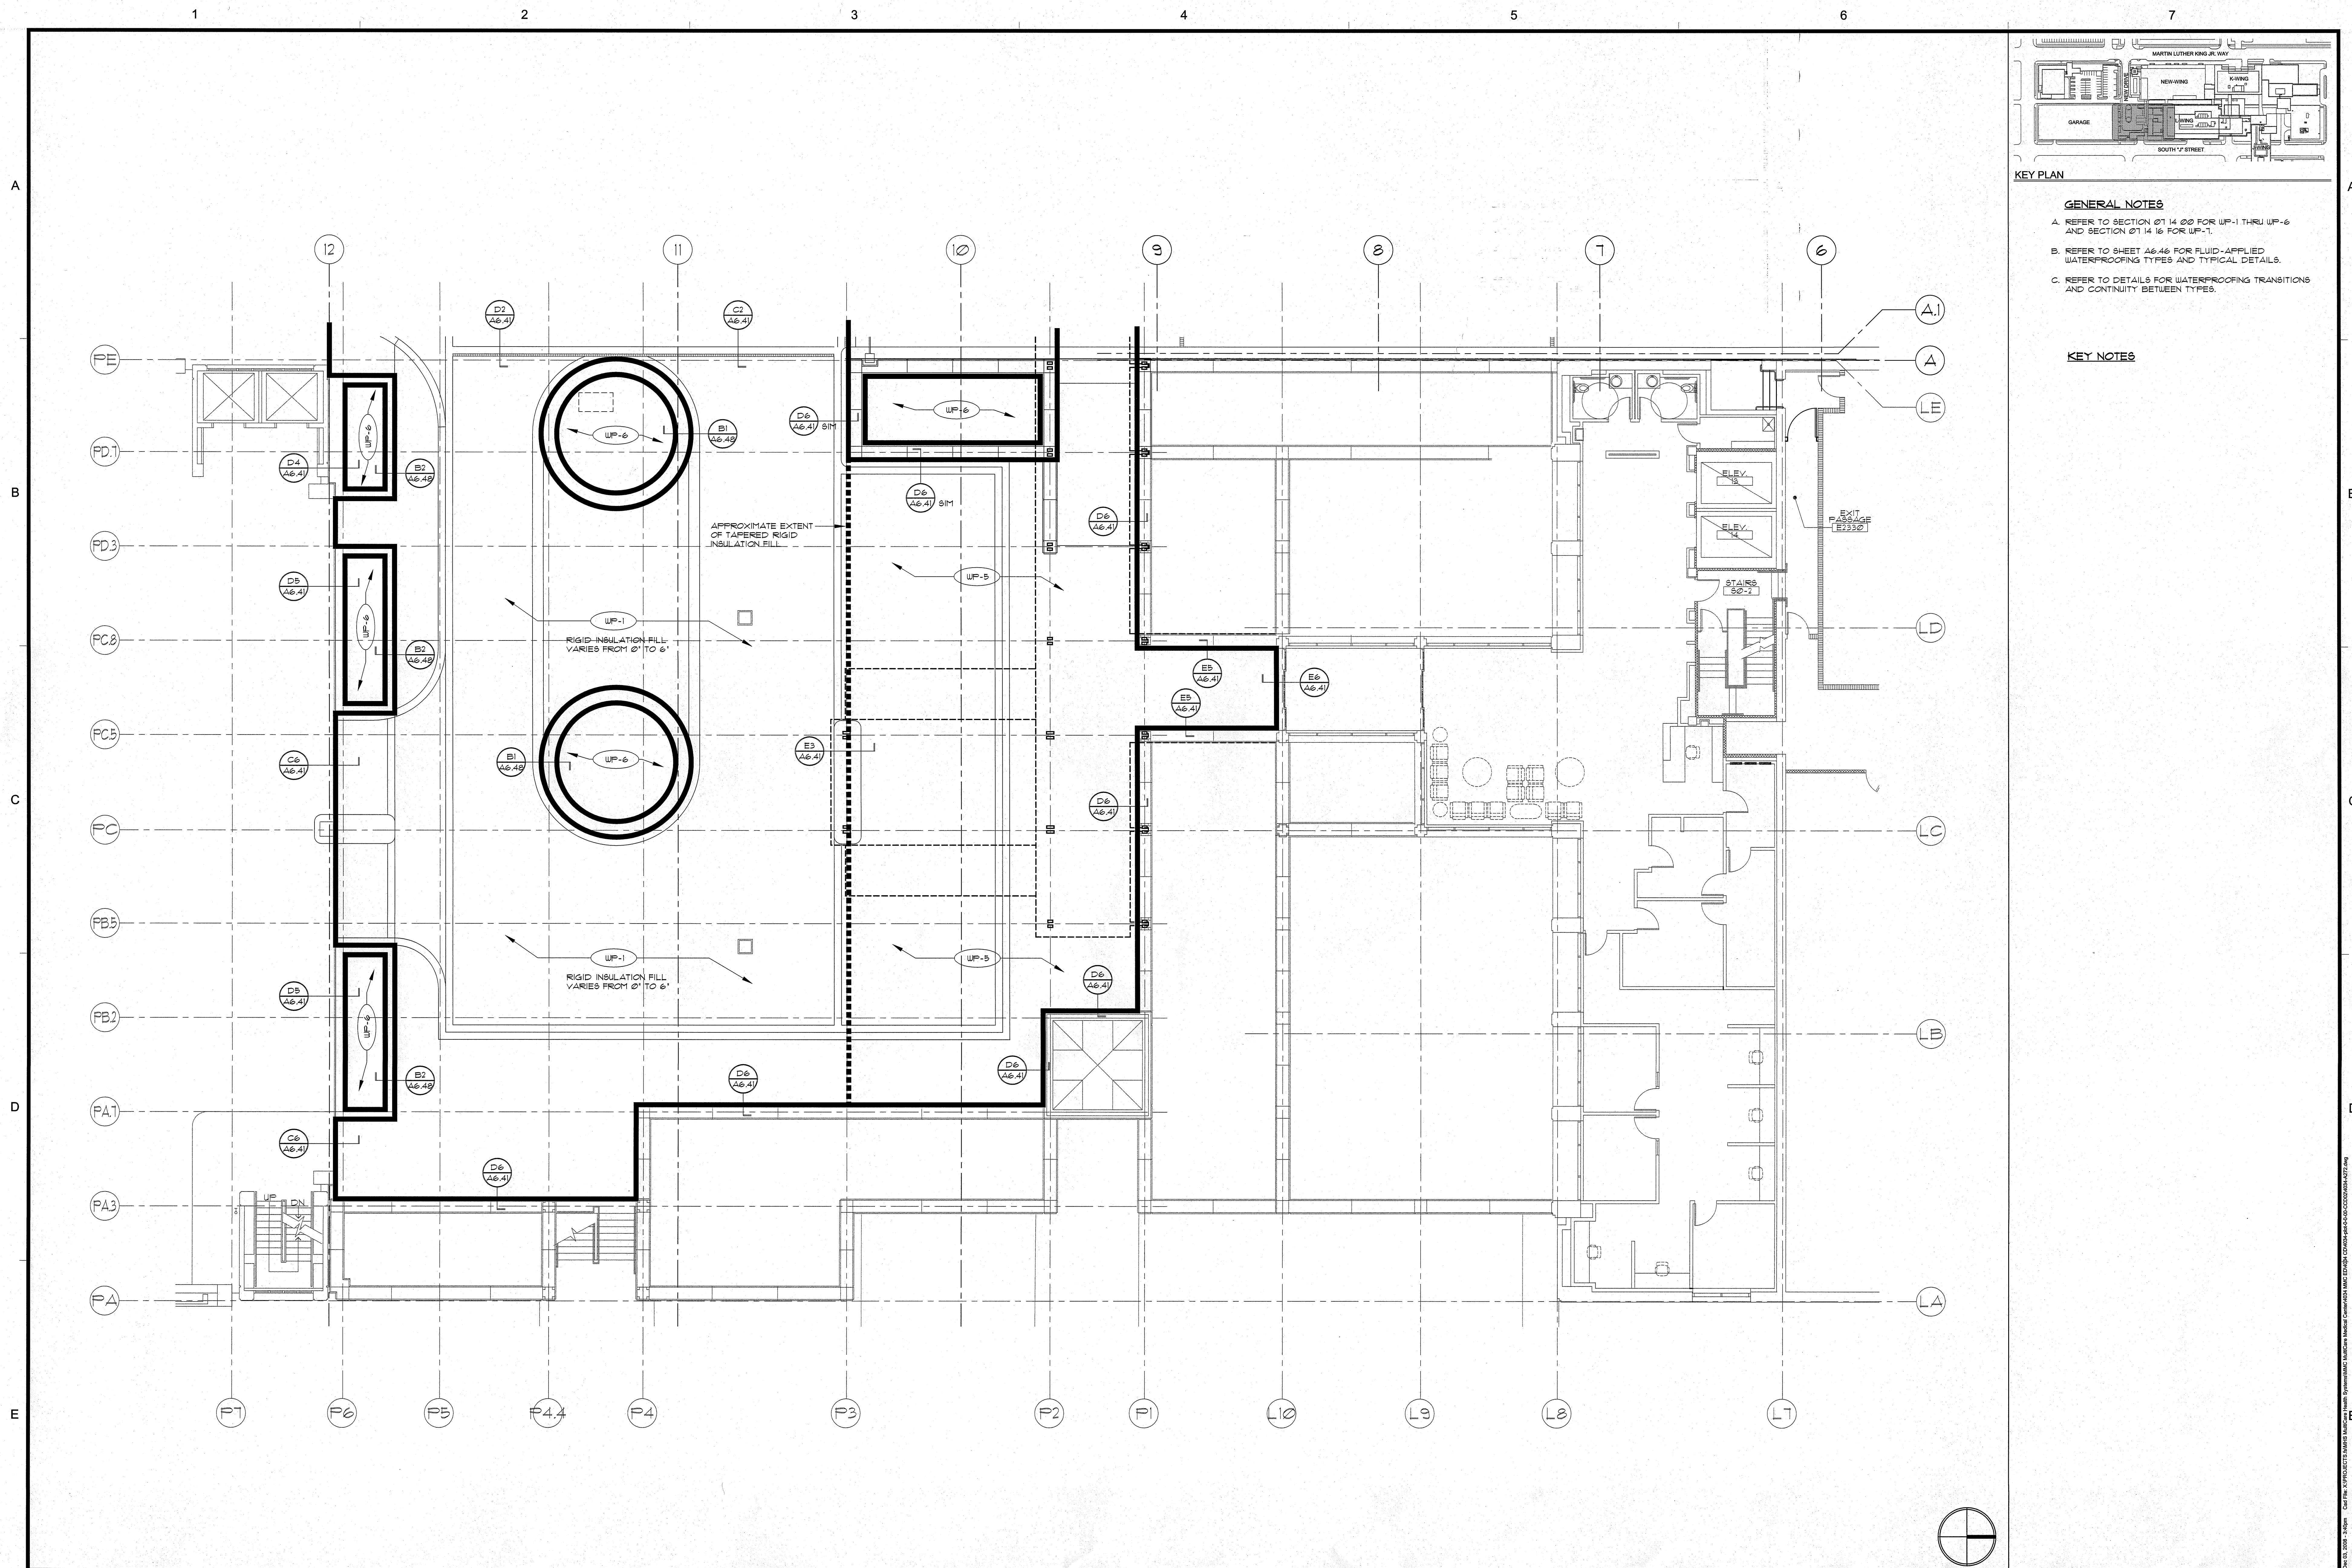

KEY PLAN

GENERAL NOTES

A. REFER TO SECTION 071400 FOR WP-1 THRU WP-6 AND SECTION 071410 FOR WP-1.

B. REFER TO SHEET A6.46 FOR FLUID-APPLIED WATERPROOFING TYPES AND TYPICAL DETAILS.

C. REFER TO DETAILS FOR WATERPROOFING TRANSITIONS AND CONTINUITY BETWEEN TYPES.

KEY NOTES

GIFFIN • BOLTE • JURGENS
ARCHITECTS
815 S.W. SECOND AVENUE • PORTLAND, OREGON 97204
(503) 223-0992 www.gbjaarch.com FAX (503) 294-3961

4297
REGISTERED ARCHITECT
John K. Giffin
HERS K. GIFFIN
STATE OF WASHINGTON

MultiCare
EMERGENCY DEPARTMENT & CANCER CENTER EXPANSION
TACOMA, WASHINGTON

Date 12-03-2008
Scale 1/8"=1'-0"
Drawn By KR
Job No. 4034

**2nd Floor
Waterproofing Plan
L-wing & Plaza**

**A2
72**