
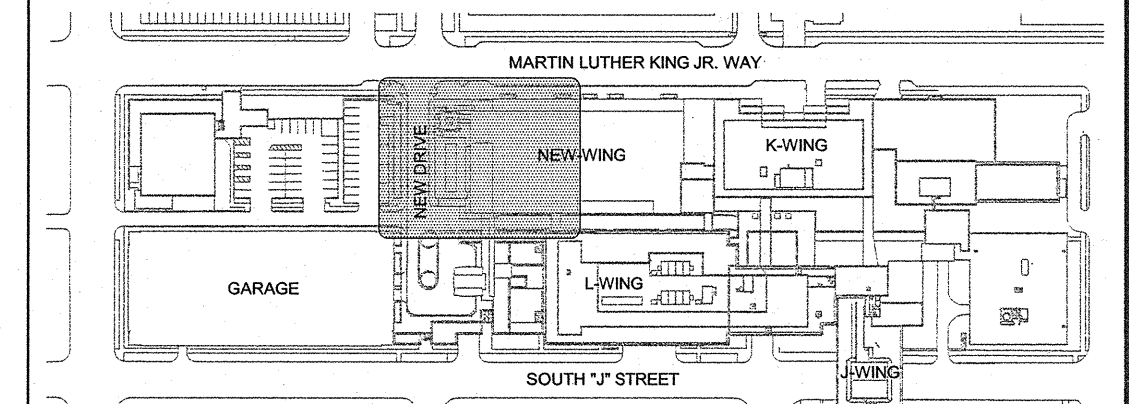


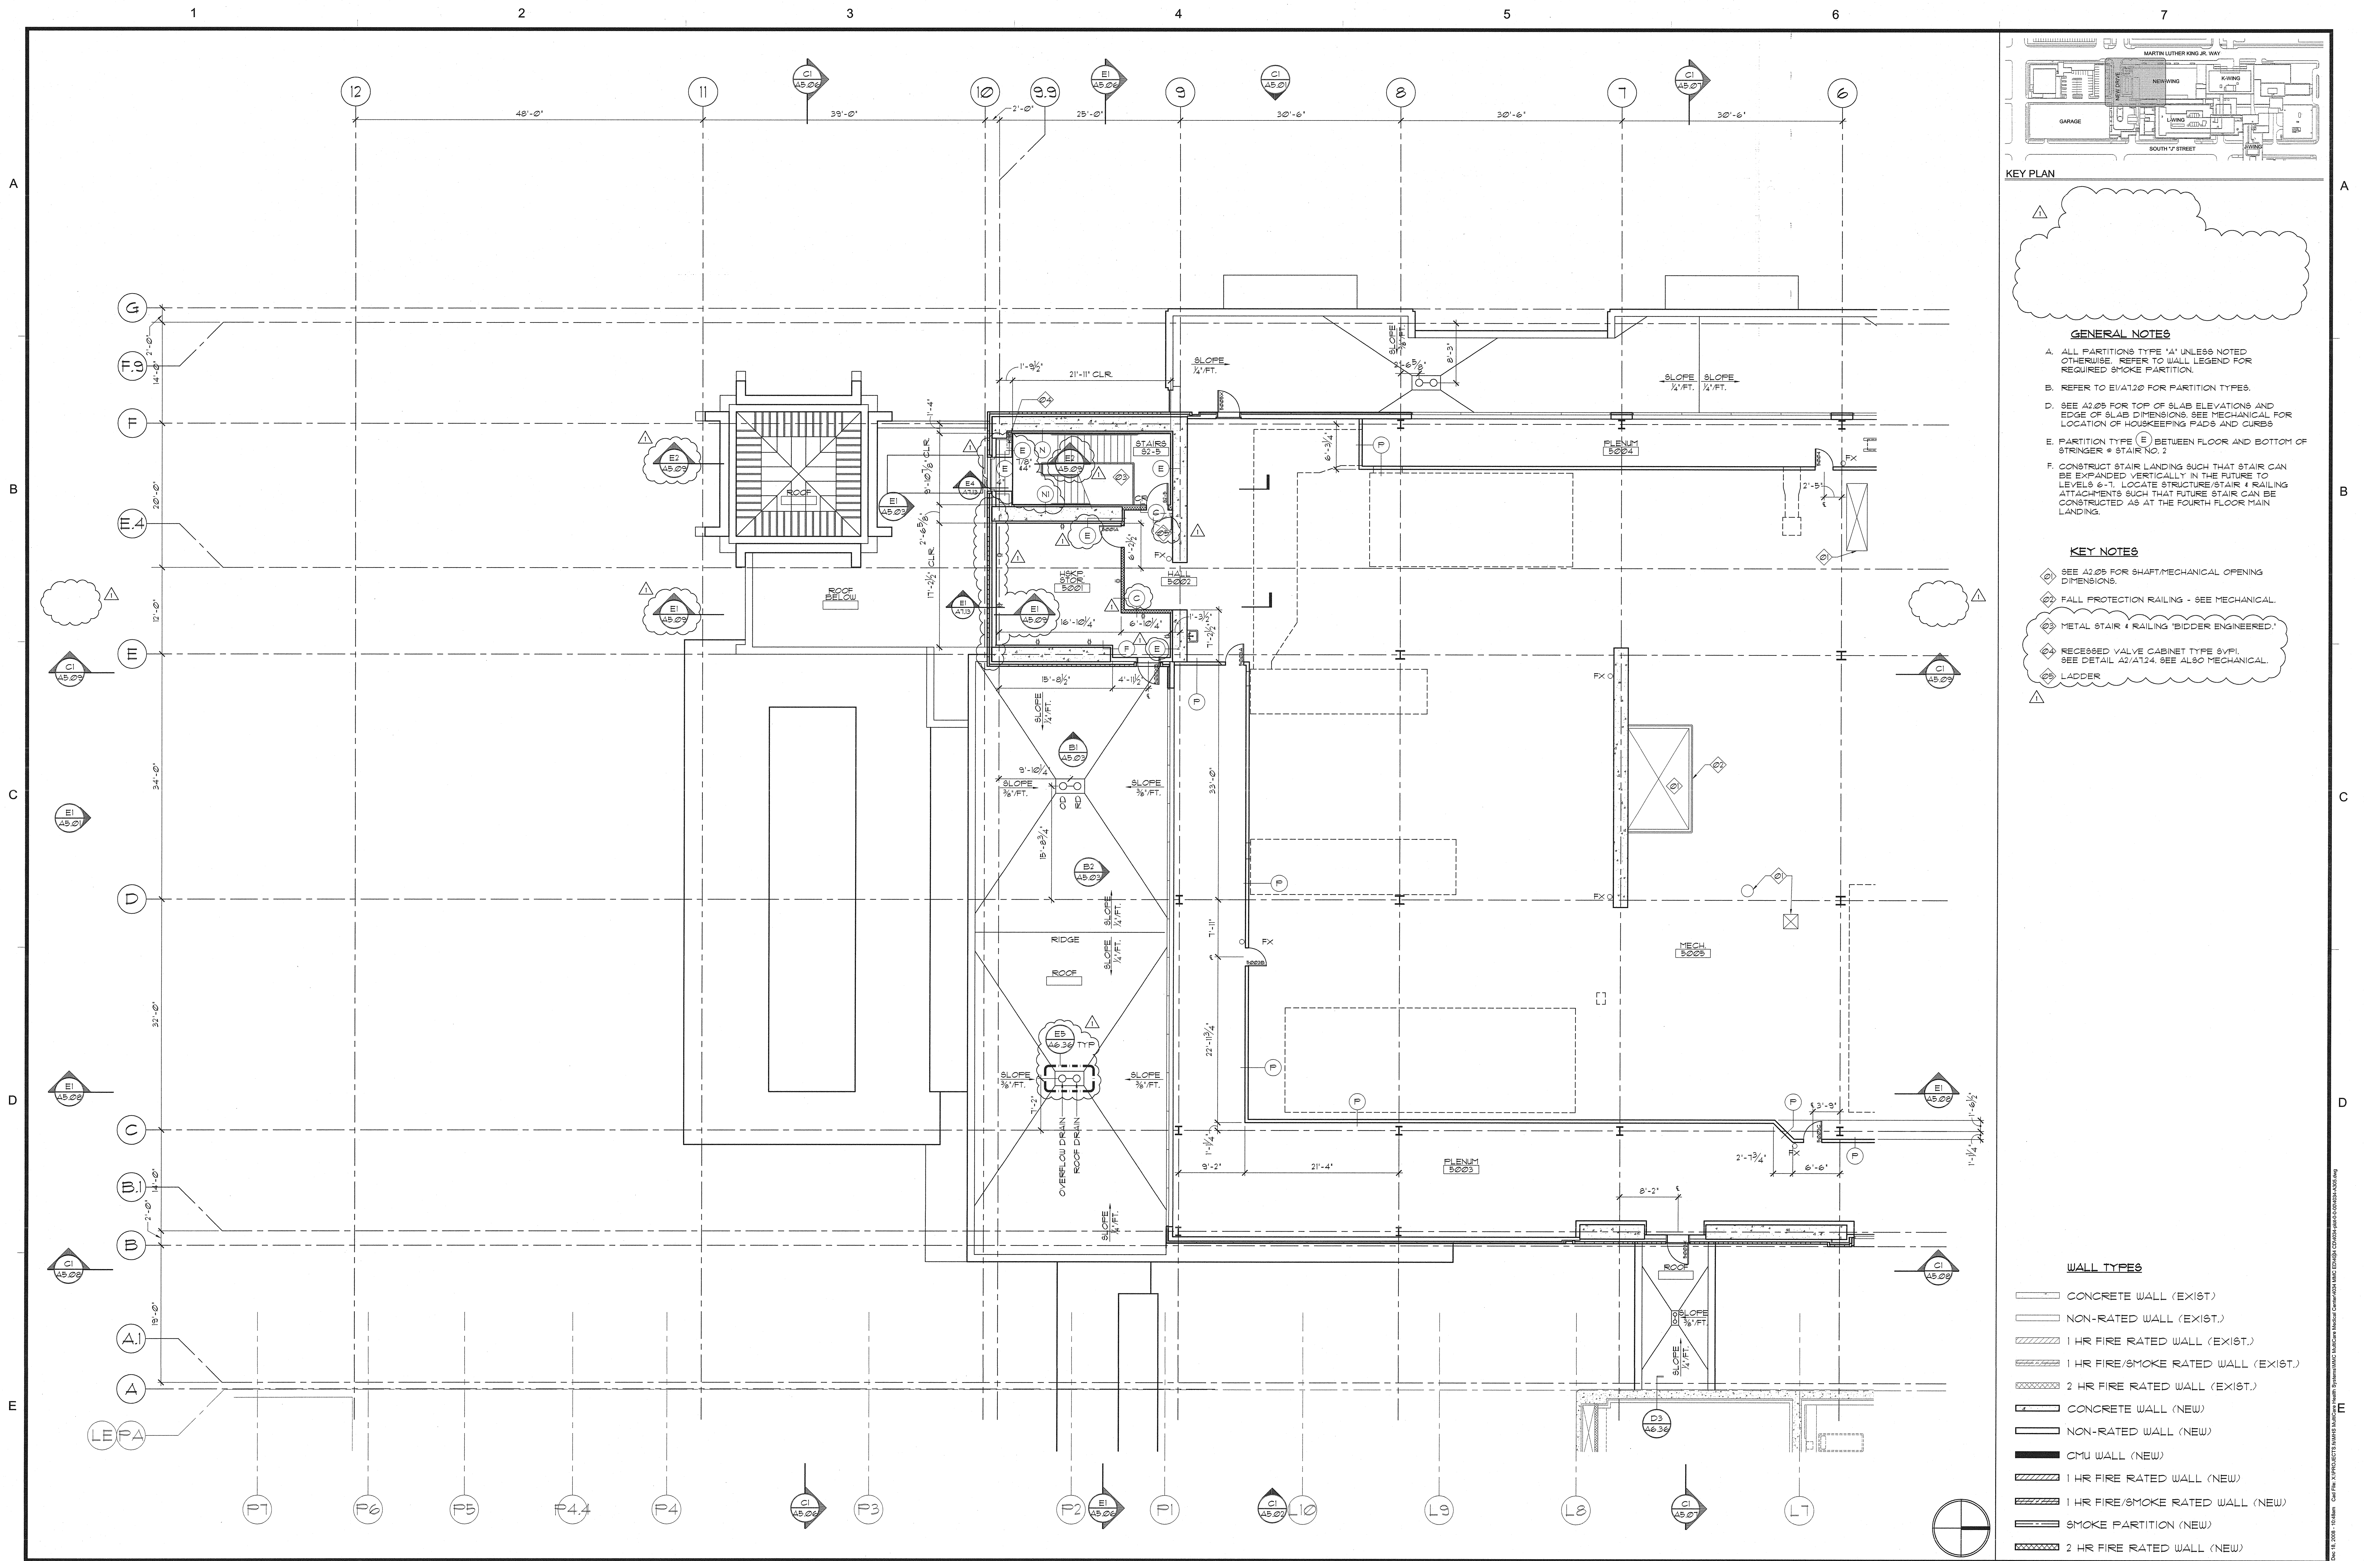

- GENERAL NOTES**
- A. ALL PARTITIONS TYPE 'A' UNLESS NOTED OTHERWISE. REFER TO WALL LEGEND FOR REQUIRED SMOKE PARTITION.
 - B. REFER TO E1/A120 FOR PARTITION TYPES.
 - D. SEE A2/05 FOR TOP OF SLAB ELEVATIONS AND EDGE OF SLAB DIMENSIONS. SEE MECHANICAL FOR LOCATION OF HOUSEKEEPING FADS AND CURBS.
 - E. PARTITION TYPE (E) BETWEEN FLOOR AND BOTTOM OF STRINGER @ STAIR NO. 2.
 - F. CONSTRUCT STAIR LANDING SUCH THAT STAIR CAN BE EXPANDED VERTICALLY IN THE FUTURE TO LEVELS 6-7. LOCATE STRUCTURE/STAIR & RAILING ATTACHMENTS SUCH THAT FUTURE STAIR CAN BE CONSTRUCTED AS AT THE FOURTH FLOOR MAIN LANDING.
- KEY NOTES**
- SEE A2/05 FOR SHAFT/MECHANICAL OPENING DIMENSIONS.
 - FALL PROTECTION RAILING - SEE MECHANICAL.
 - METAL STAIR & RAILING 'BIDDER ENGINEERED'.
 - RECESSED VALVE CABINET TYPE 8VPI. SEE DETAIL A2/A124. SEE ALSO MECHANICAL.
 - LADDER

- WALL TYPES**
- CONCRETE WALL (EXIST.)
 - NON-RATED WALL (EXIST.)
 - 1 HR FIRE RATED WALL (EXIST.)
 - 1 HR FIRE/SMOKE RATED WALL (EXIST.)
 - 2 HR FIRE RATED WALL (EXIST.)
 - CONCRETE WALL (NEW)
 - NON-RATED WALL (NEW)
 - CMU WALL (NEW)
 - 1 HR FIRE RATED WALL (NEW)
 - 1 HR FIRE/SMOKE RATED WALL (NEW)
 - SMOKE PARTITION (NEW)
 - 2 HR FIRE RATED WALL (NEW)