



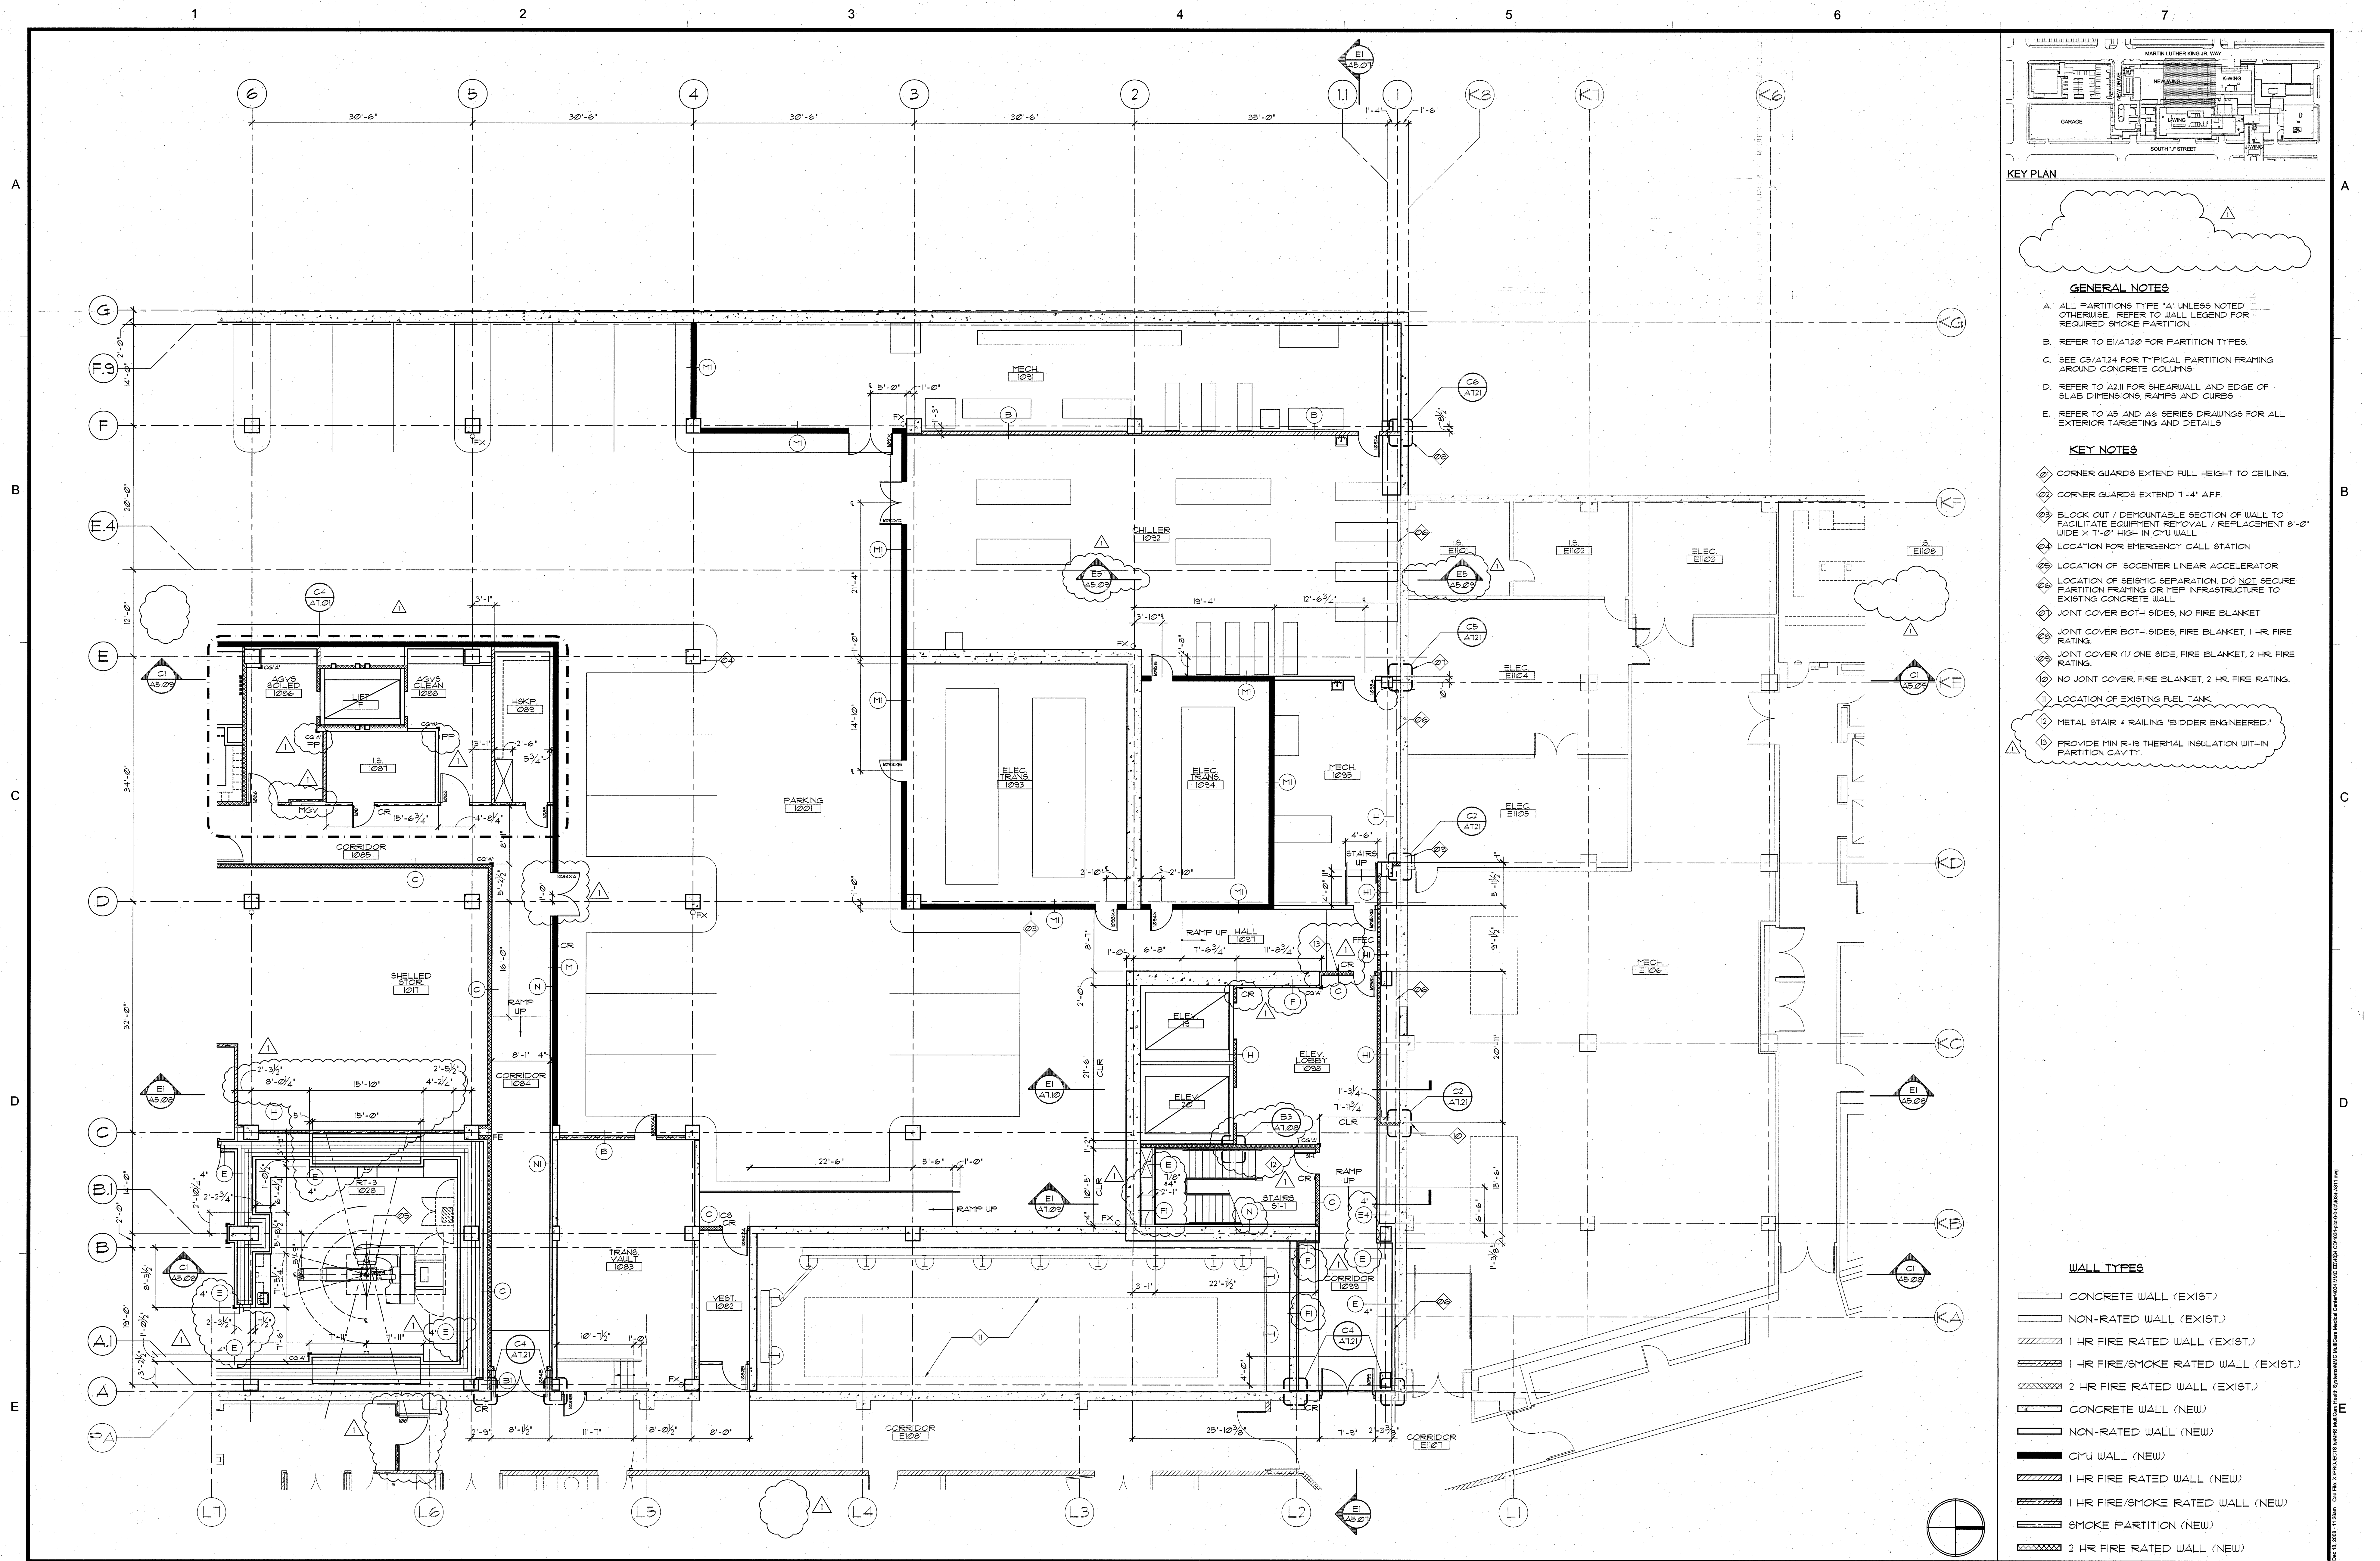

KEY PLAN

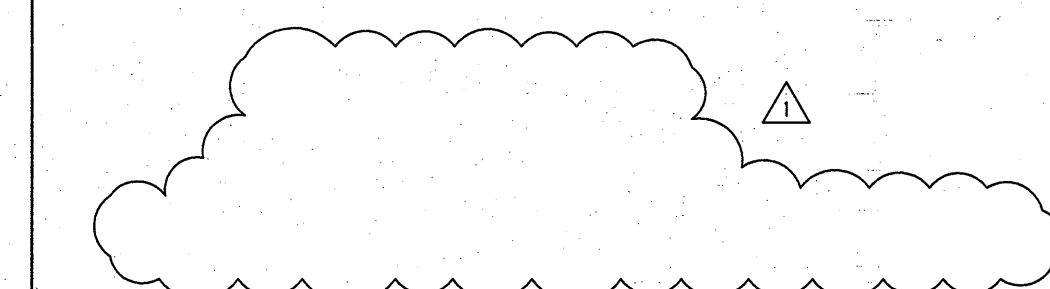

- GENERAL NOTES**
- A. ALL PARTITIONS TYPE 'A' UNLESS NOTED OTHERWISE. REFER TO WALL LEGEND FOR REQUIRED SMOKE PARTITION.
 - B. REFER TO E1/A120 FOR PARTITION TYPES.
 - C. SEE C3/A124 FOR TYPICAL PARTITION FRAMING AROUND CONCRETE COLUMNS.
 - D. REFER TO A2/J1 FOR SHEARWALL AND EDGE OF SLAB DIMENSIONS, RAMPS AND CURBS.
 - E. REFER TO A5 AND A6 SERIES DRAWINGS FOR ALL EXTERIOR TARGETING AND DETAILS.

- KEY NOTES**
- 1. CORNER GUARDS EXTEND FULL HEIGHT TO CEILING.
 - 2. CORNER GUARDS EXTEND 1'-4" AFF.
 - 3. BLOCK OUT / DEMOUNTABLE SECTION OF WALL TO FACILITATE EQUIPMENT REMOVAL / REPLACEMENT 8'-0" WIDE X 7'-0" HIGH IN CMU WALL.
 - 4. LOCATION FOR EMERGENCY CALL STATION.
 - 5. LOCATION OF ISOCENTER LINEAR ACCELERATOR.
 - 6. LOCATION OF SEISMIC SEPARATION. DO NOT SECURE PARTITION FRAMING OR MEP INFRASTRUCTURE TO EXISTING CONCRETE WALL.
 - 7. JOINT COVER BOTH SIDES, NO FIRE BLANKET.
 - 8. JOINT COVER BOTH SIDES, FIRE BLANKET, 1 HR. FIRE RATING.
 - 9. JOINT COVER (1) ONE SIDE, FIRE BLANKET, 2 HR. FIRE RATING.
 - 10. NO JOINT COVER, FIRE BLANKET, 2 HR. FIRE RATING.
 - 11. LOCATION OF EXISTING FUEL TANK.
 - 12. METAL STAIR & RAILING 'BIDDER ENGINEERED'.
 - 13. PROVIDE MIN R-19 THERMAL INSULATION WITHIN PARTITION CAVITY.

- WALL TYPES**
- CONCRETE WALL (EXIST.)
 - NON-RATED WALL (EXIST.)
 - 1 HR FIRE RATED WALL (EXIST.)
 - 1 HR FIRE/SMOKE RATED WALL (EXIST.)
 - 2 HR FIRE RATED WALL (EXIST.)
 - CONCRETE WALL (NEW)
 - NON-RATED WALL (NEW)
 - CMU WALL (NEW)
 - 1 HR FIRE RATED WALL (NEW)
 - 1 HR FIRE/SMOKE RATED WALL (NEW)
 - SMOKE PARTITION (NEW)
 - 2 HR FIRE RATED WALL (NEW)