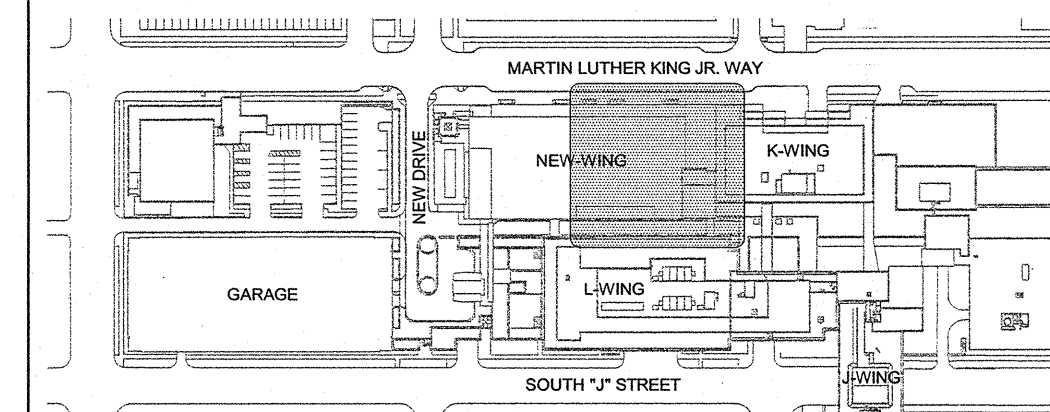
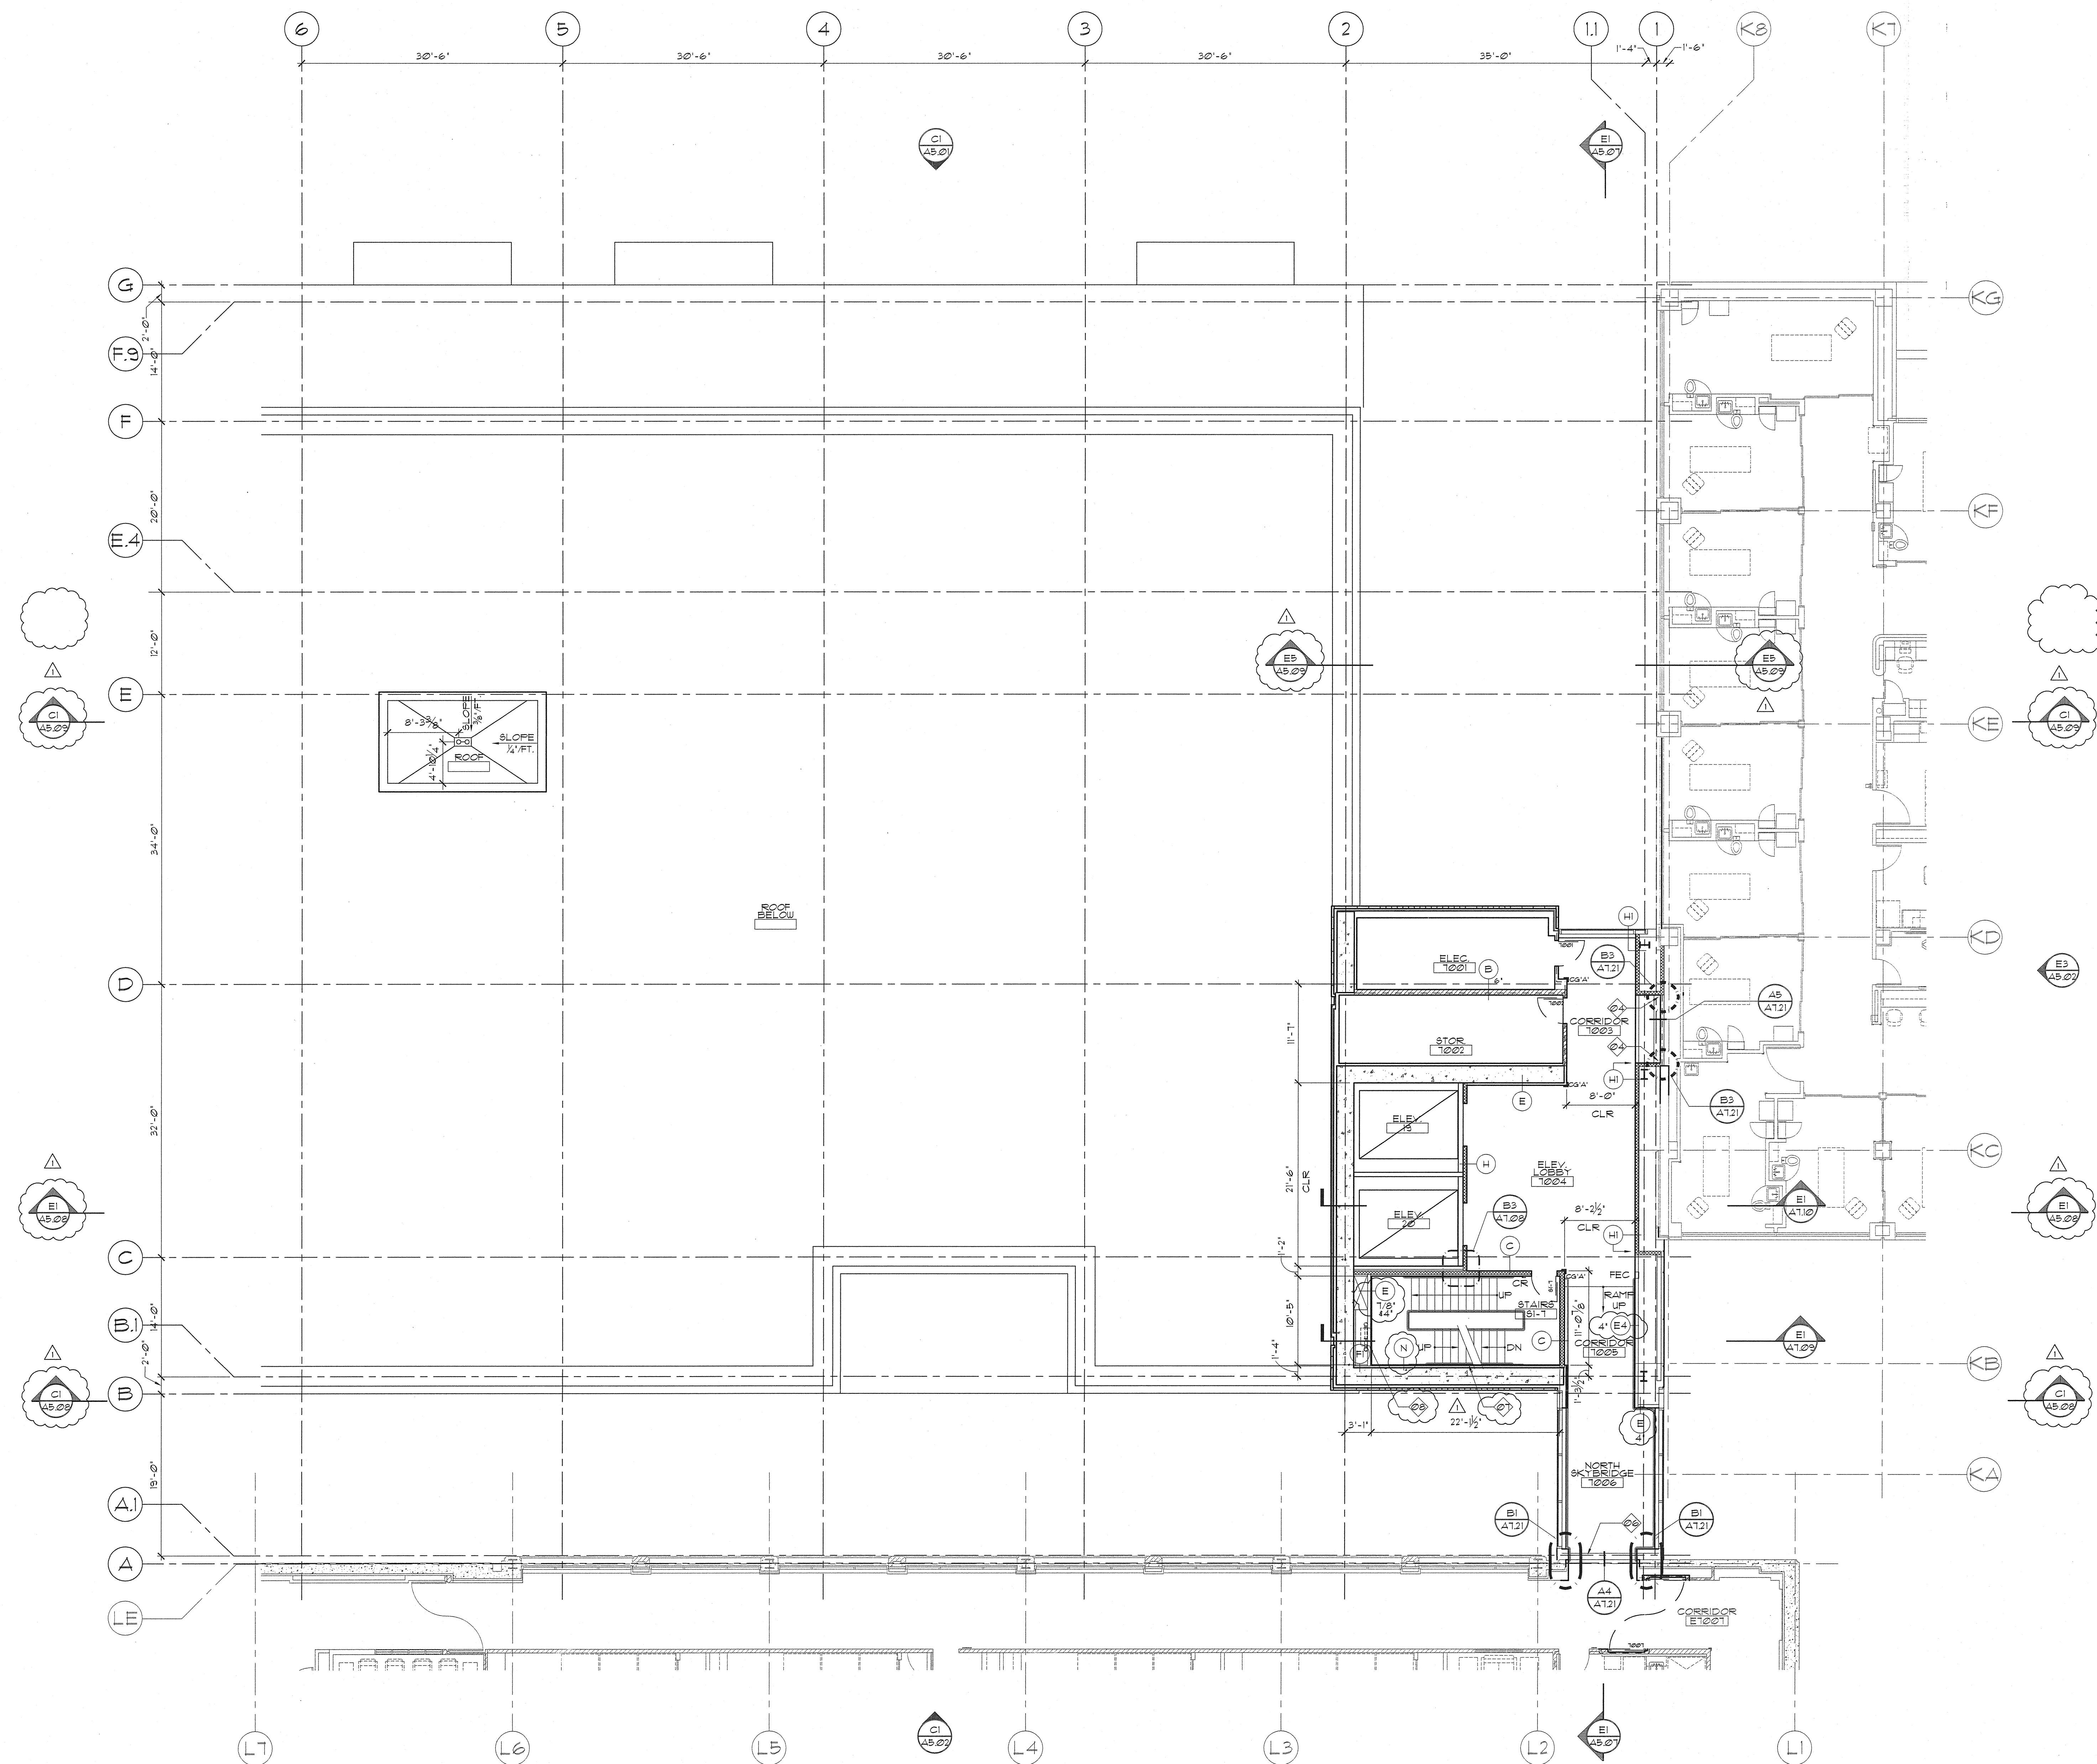




KEY PLAN

GENERAL NOTES

 
 
 
 
- A. ALL PARTITIONS TYPE "A" UNLESS NOTED OTHERWISE. REFER TO WALL LEGEND FOR REQUIRED SMOKE PARTITION.
- B. REFER TO E1/A7.20 FOR PARTITION TYPES.
- B. REFER A5 AND A6 SERIES DRAWINGS FOR ALL EXTERIOR TARGETING AND DETAILS.

KEY NOTES

- ②1 JOINT COVER BOTH SIDES, NO FIRE BLANKET
- ②2 JOINT COVER BOTH SIDES, FIRE BLANKET, 1 HR. FIRE RATING.
- ②3 JOINT COVER (1) ONE SIDE, FIRE BLANKET, 2 HR. FIRE RATING.
- ②4 NO JOINT COVER, FIRE BLANKET, 2 HR. FIRE RATING.
- ②5 FUTURE JOINT COVER, NO FIRE BLANKET, NON RATED
- ②6 JOINT COVER NO FIRE BLANKET, NON RATED

- ① METAL STAIR & RAILING "BIDDER ENGINEERED."
- ② RECESSED VALVE CABINET TYPE SVPI.
SEE DETAIL A2/A7.24. SEE ALSO MECHANICAL.

WALL TYPES

-  CONCRETE WALL (EXIST.)
 NON-RATED WALL (EXIST.)
 1 HR FIRE RATED WALL (EXIST.)
 1 HR FIRE/SMOKE RATED WALL (EXIST.)
 2 HR FIRE RATED WALL (EXIST.)
 CONCRETE WALL (NEW)
 NON-RATED WALL (NEW)
 CMU WALL (NEW)
 1 HR FIRE RATED WALL (NEW)
 1 HR FIRE/SMOKE RATED WALL (NEW)
 SMOKE PARTITION (NEW)
 2 HR FIRE RATED WALL (NEW)

