

GENERAL NOTES

A. ALL PARTITIONS TYPE 'A' UNLESS NOTED OTHERWISE. REFER TO WALL LEGEND FOR REQUIRED SMOKE PARTITION.

B. REFER TO E1/A120 FOR PARTITION TYPES.

C. REFER TO A5 AND A6 SERIES DRAWINGS FOR ALL EXTERIOR TARGETING AND DETAILS.


KEY PLAN

KEY NOTES


- NO COVER, FIRE BLANKET ONLY, 2 HR. FIRE RATING
- METAL STAIR & RAILING 'BIDDER ENGINEERED.'
- RECESSED VALVE CABINET TYPE SVPI. SEE DETAIL A2/A124. SEE ALSO MECHANICAL.
- EXTENT OF 'HI' WALL TYPE.
- LADDER

WALL TYPES


CONCRETE WALL (EXIST.)	NON-RATED WALL (NEW)
NON-RATED WALL (EXIST.)	CMU WALL (NEW)
1 HR FIRE RATED WALL (EXIST.)	1 HR FIRE RATED WALL (NEW)
1 HR FIRE/SMOKE RATED WALL (EXIST.)	1 HR FIRE/SMOKE RATED WALL (NEW)
2 HR FIRE RATED WALL (EXIST.)	SMOKE PARTITION (NEW)
CONCRETE WALL (NEW)	2 HR FIRE RATED WALL (NEW)

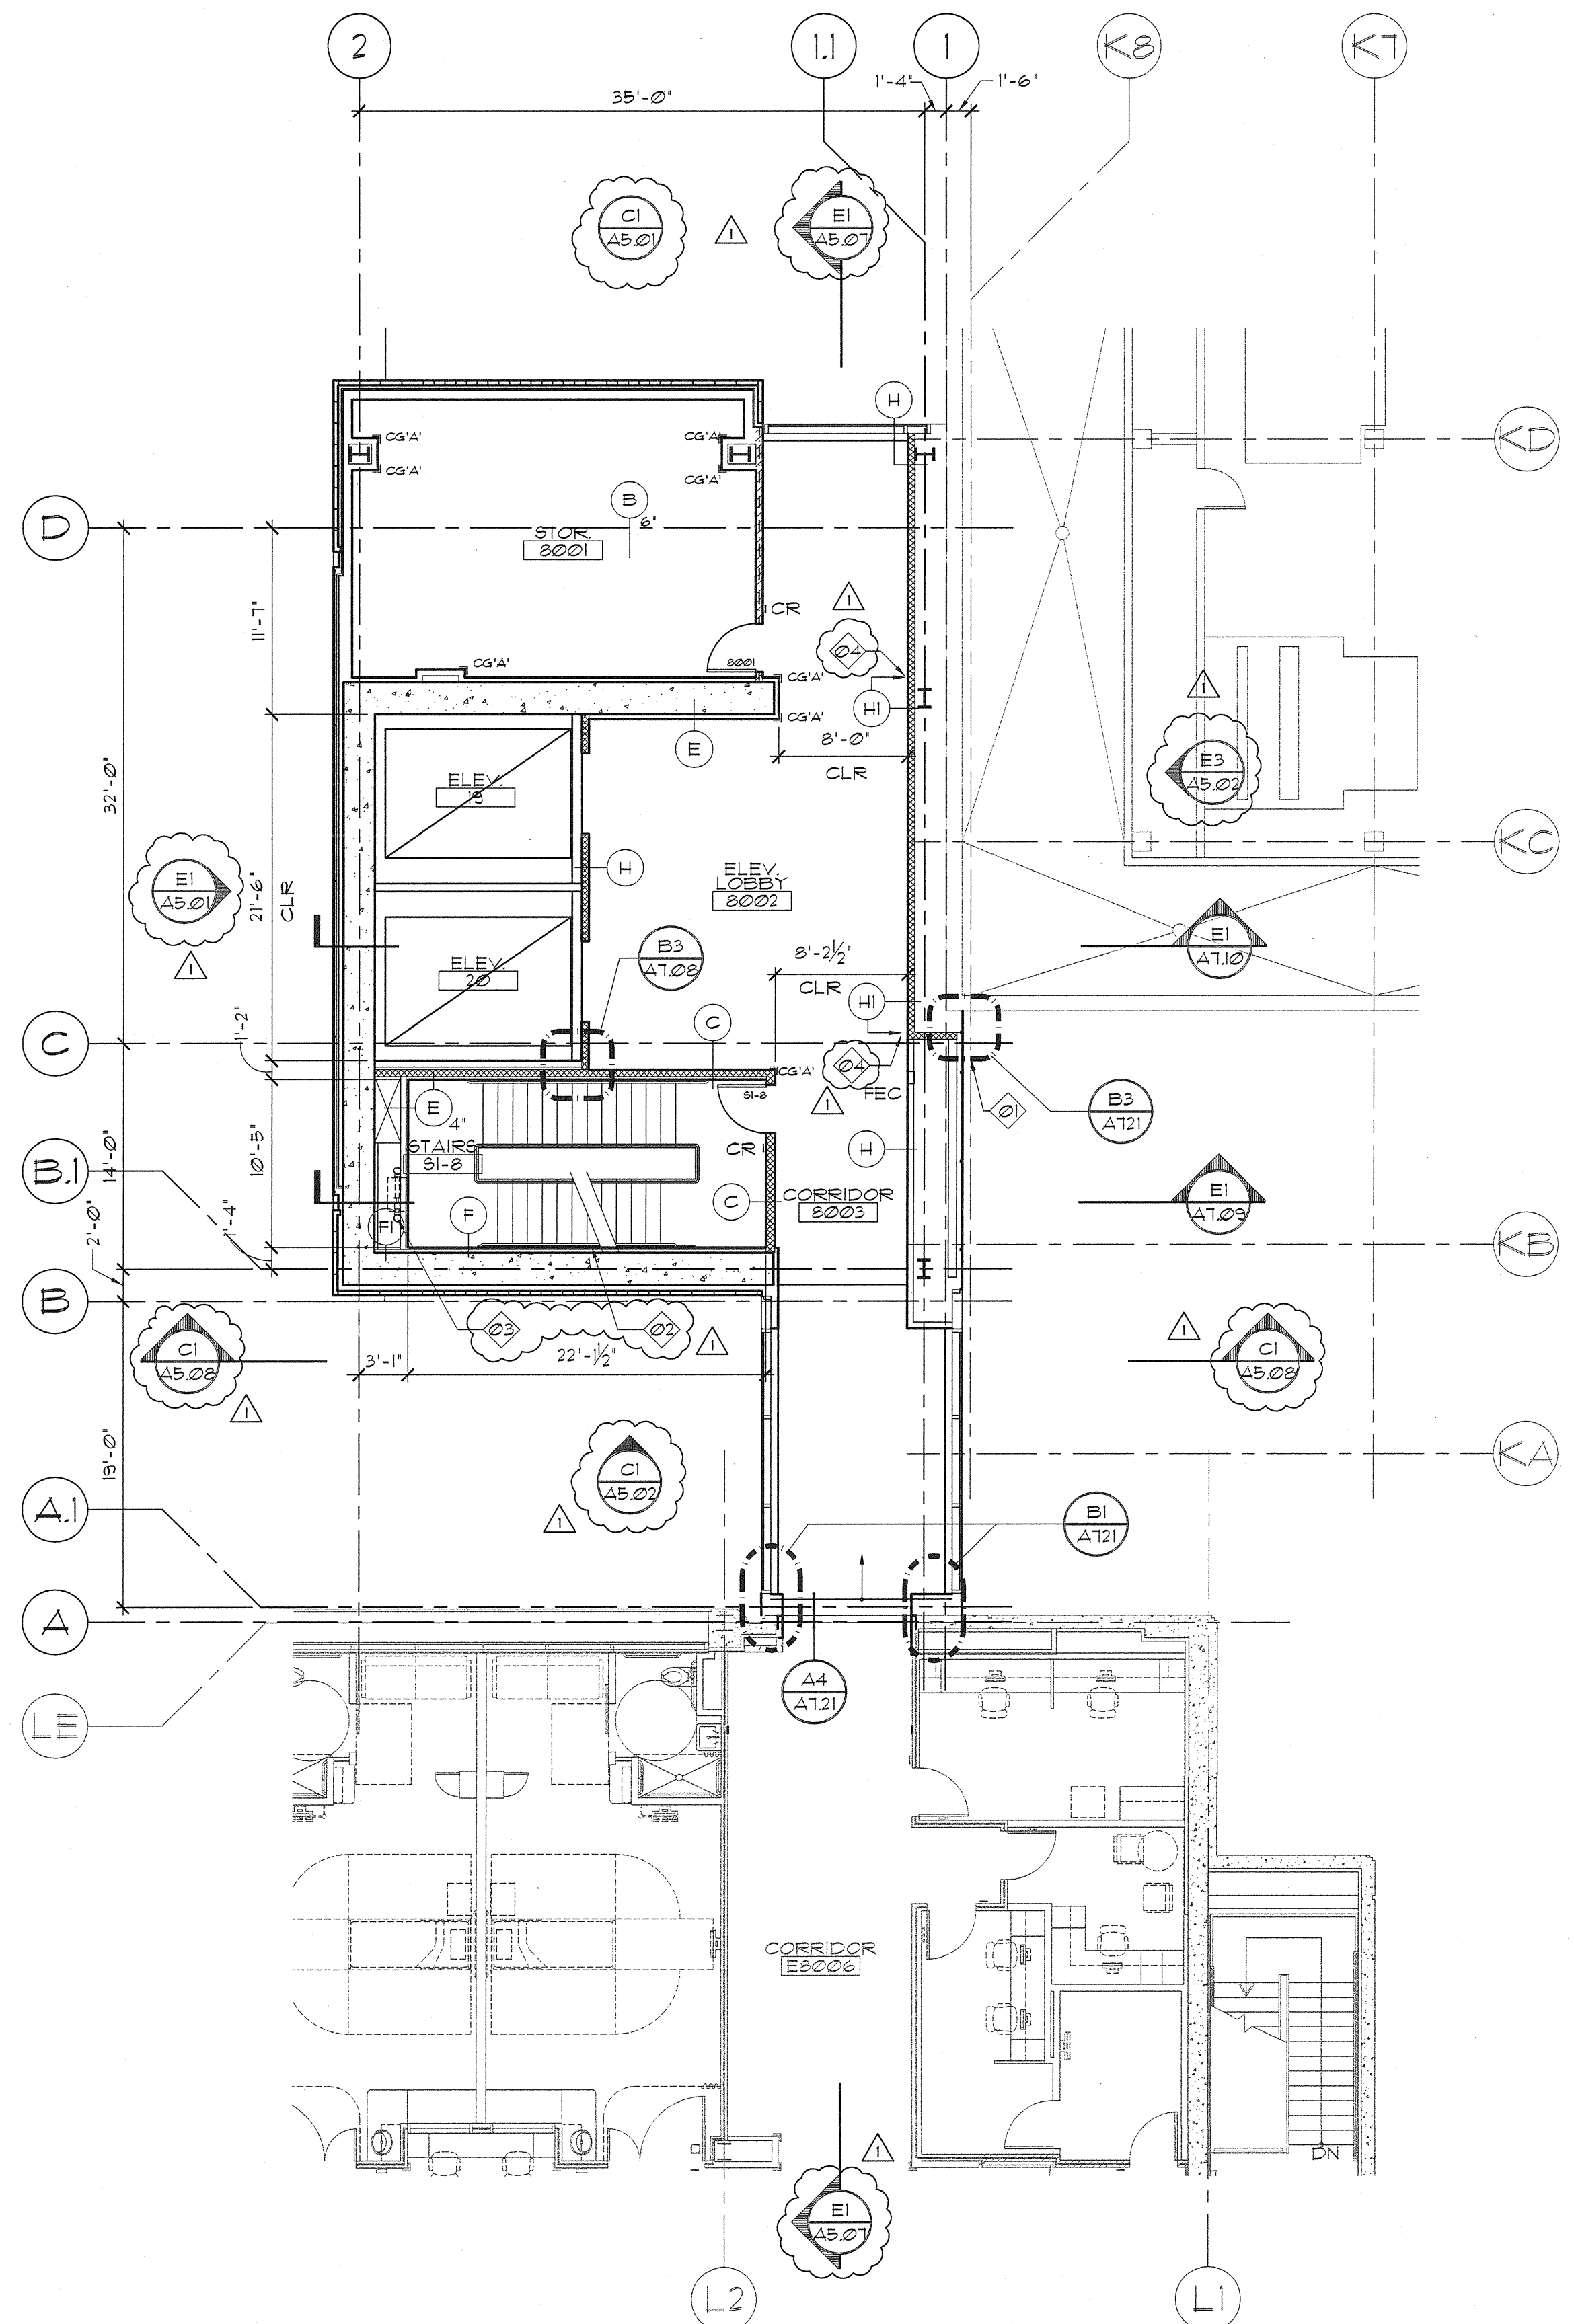

1 Partial Eighth Floor - North

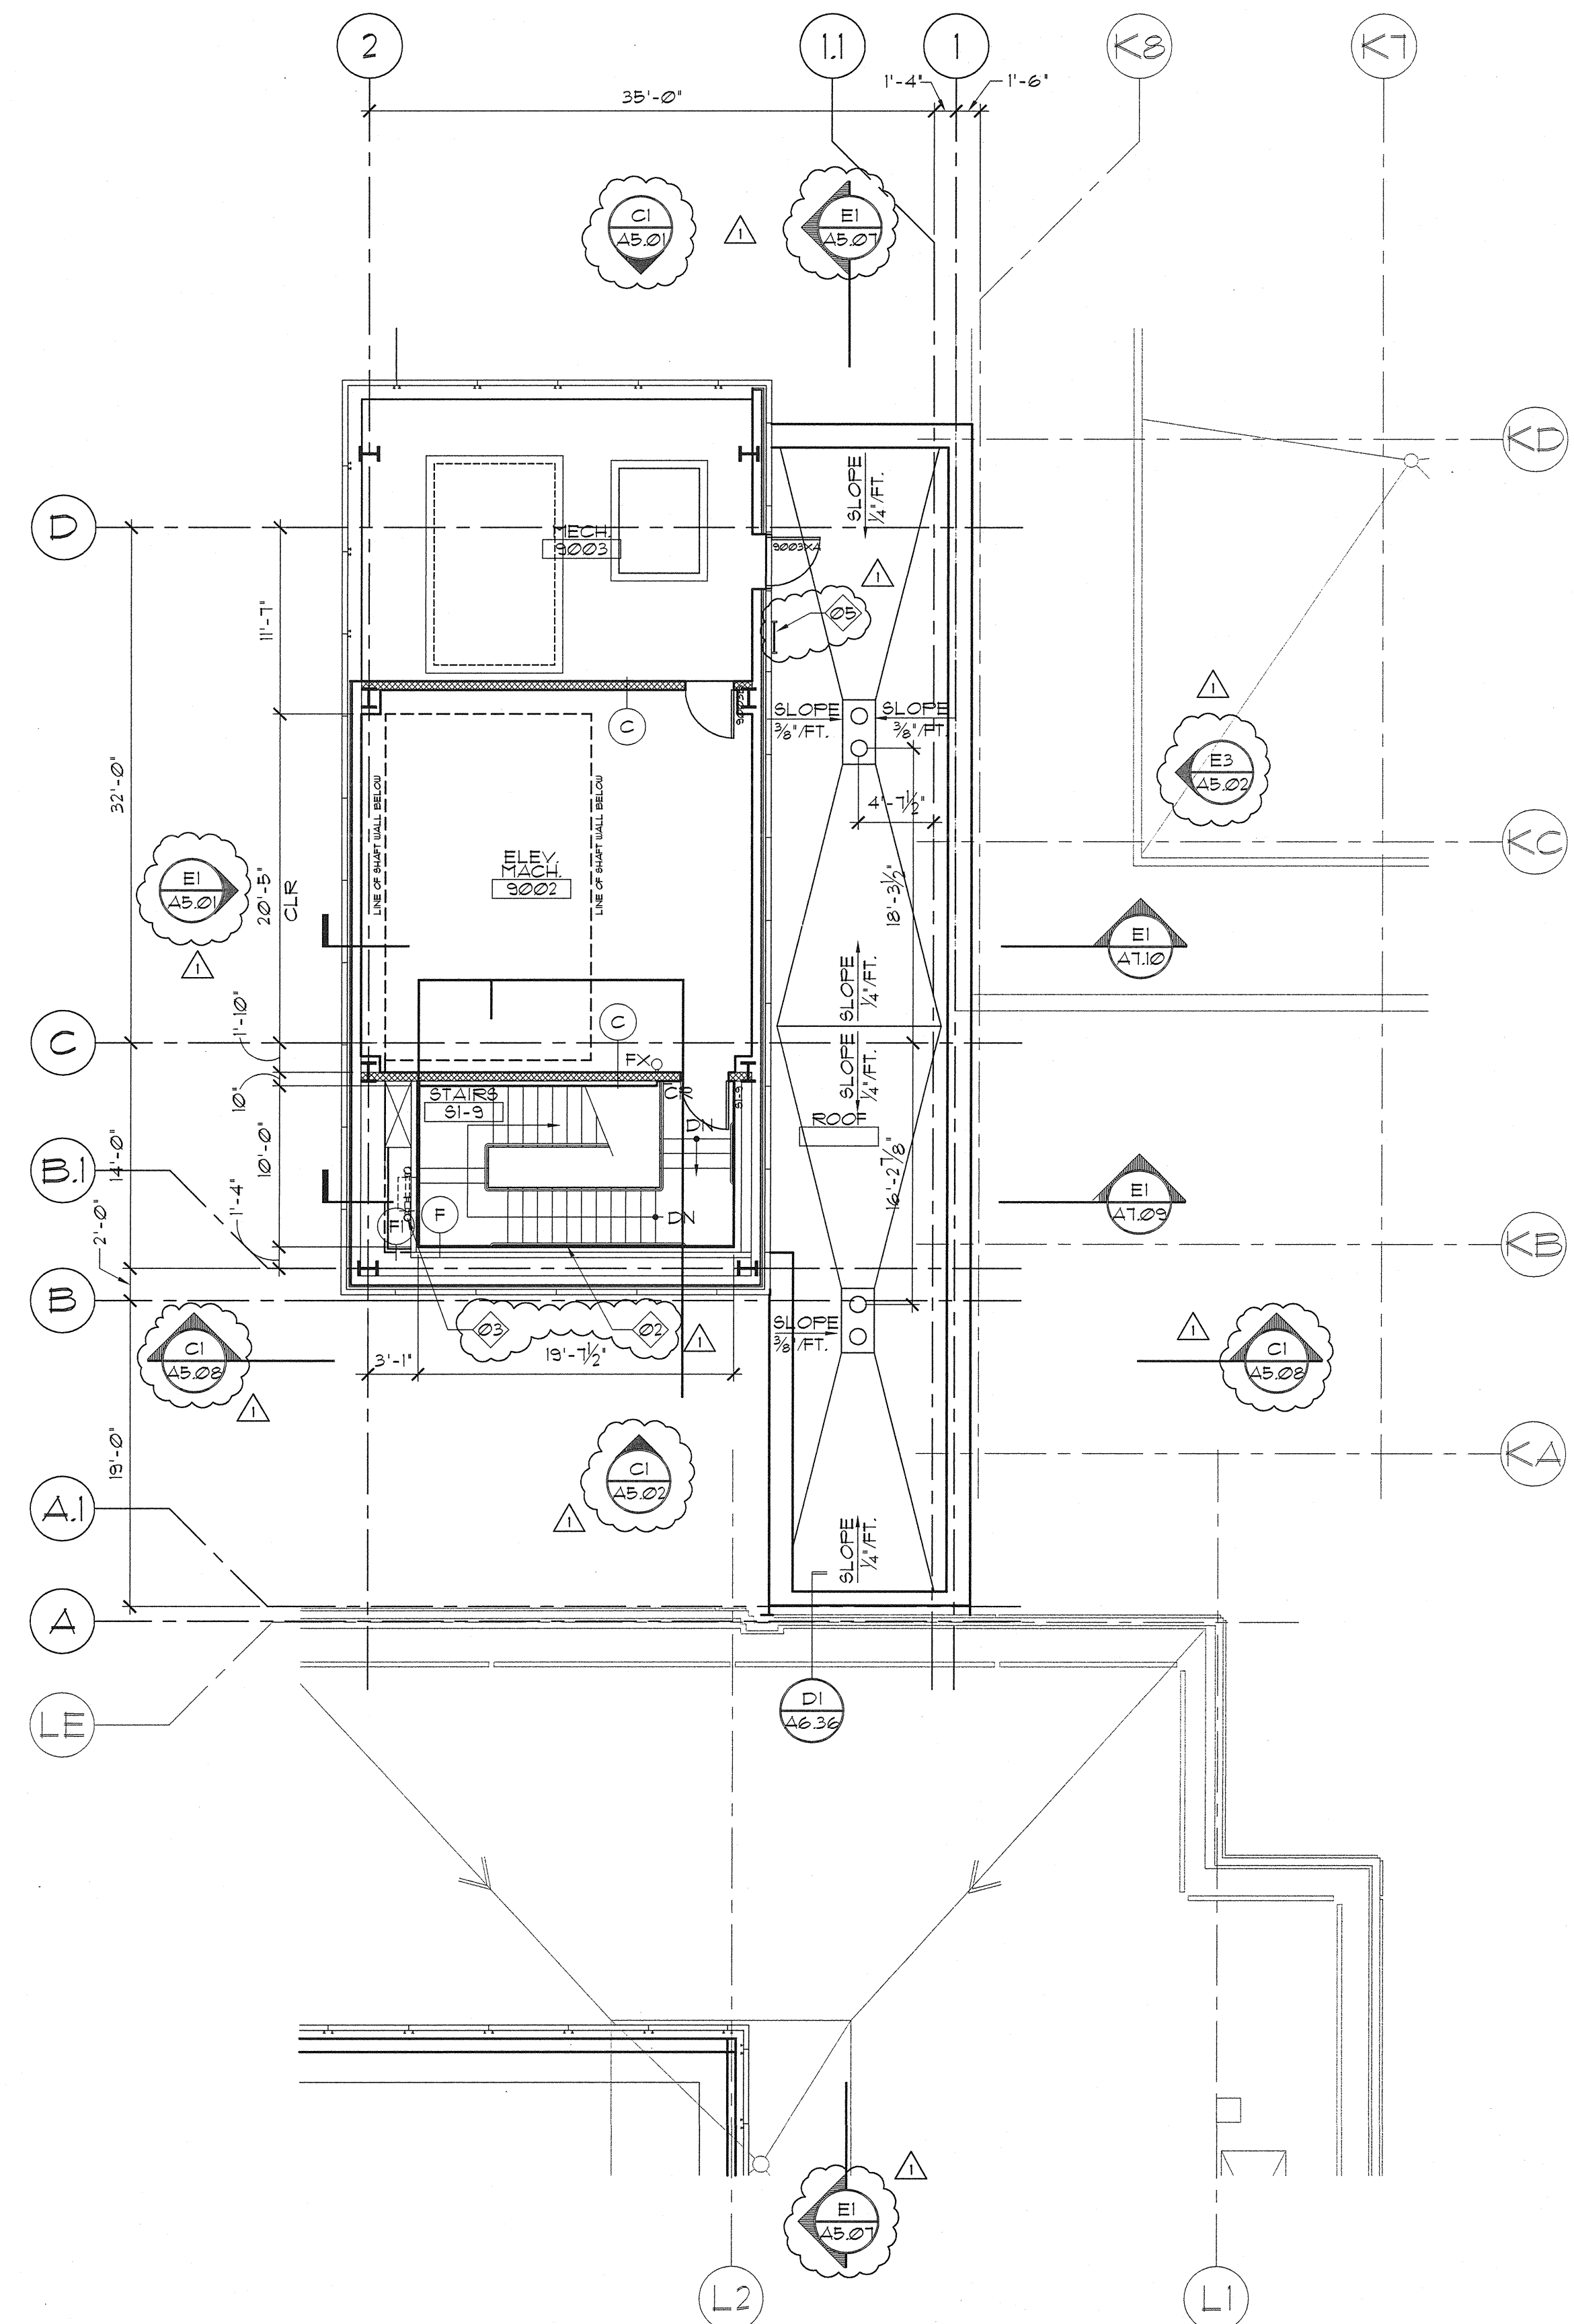

2 Partial Ninth Floor / Roof - North

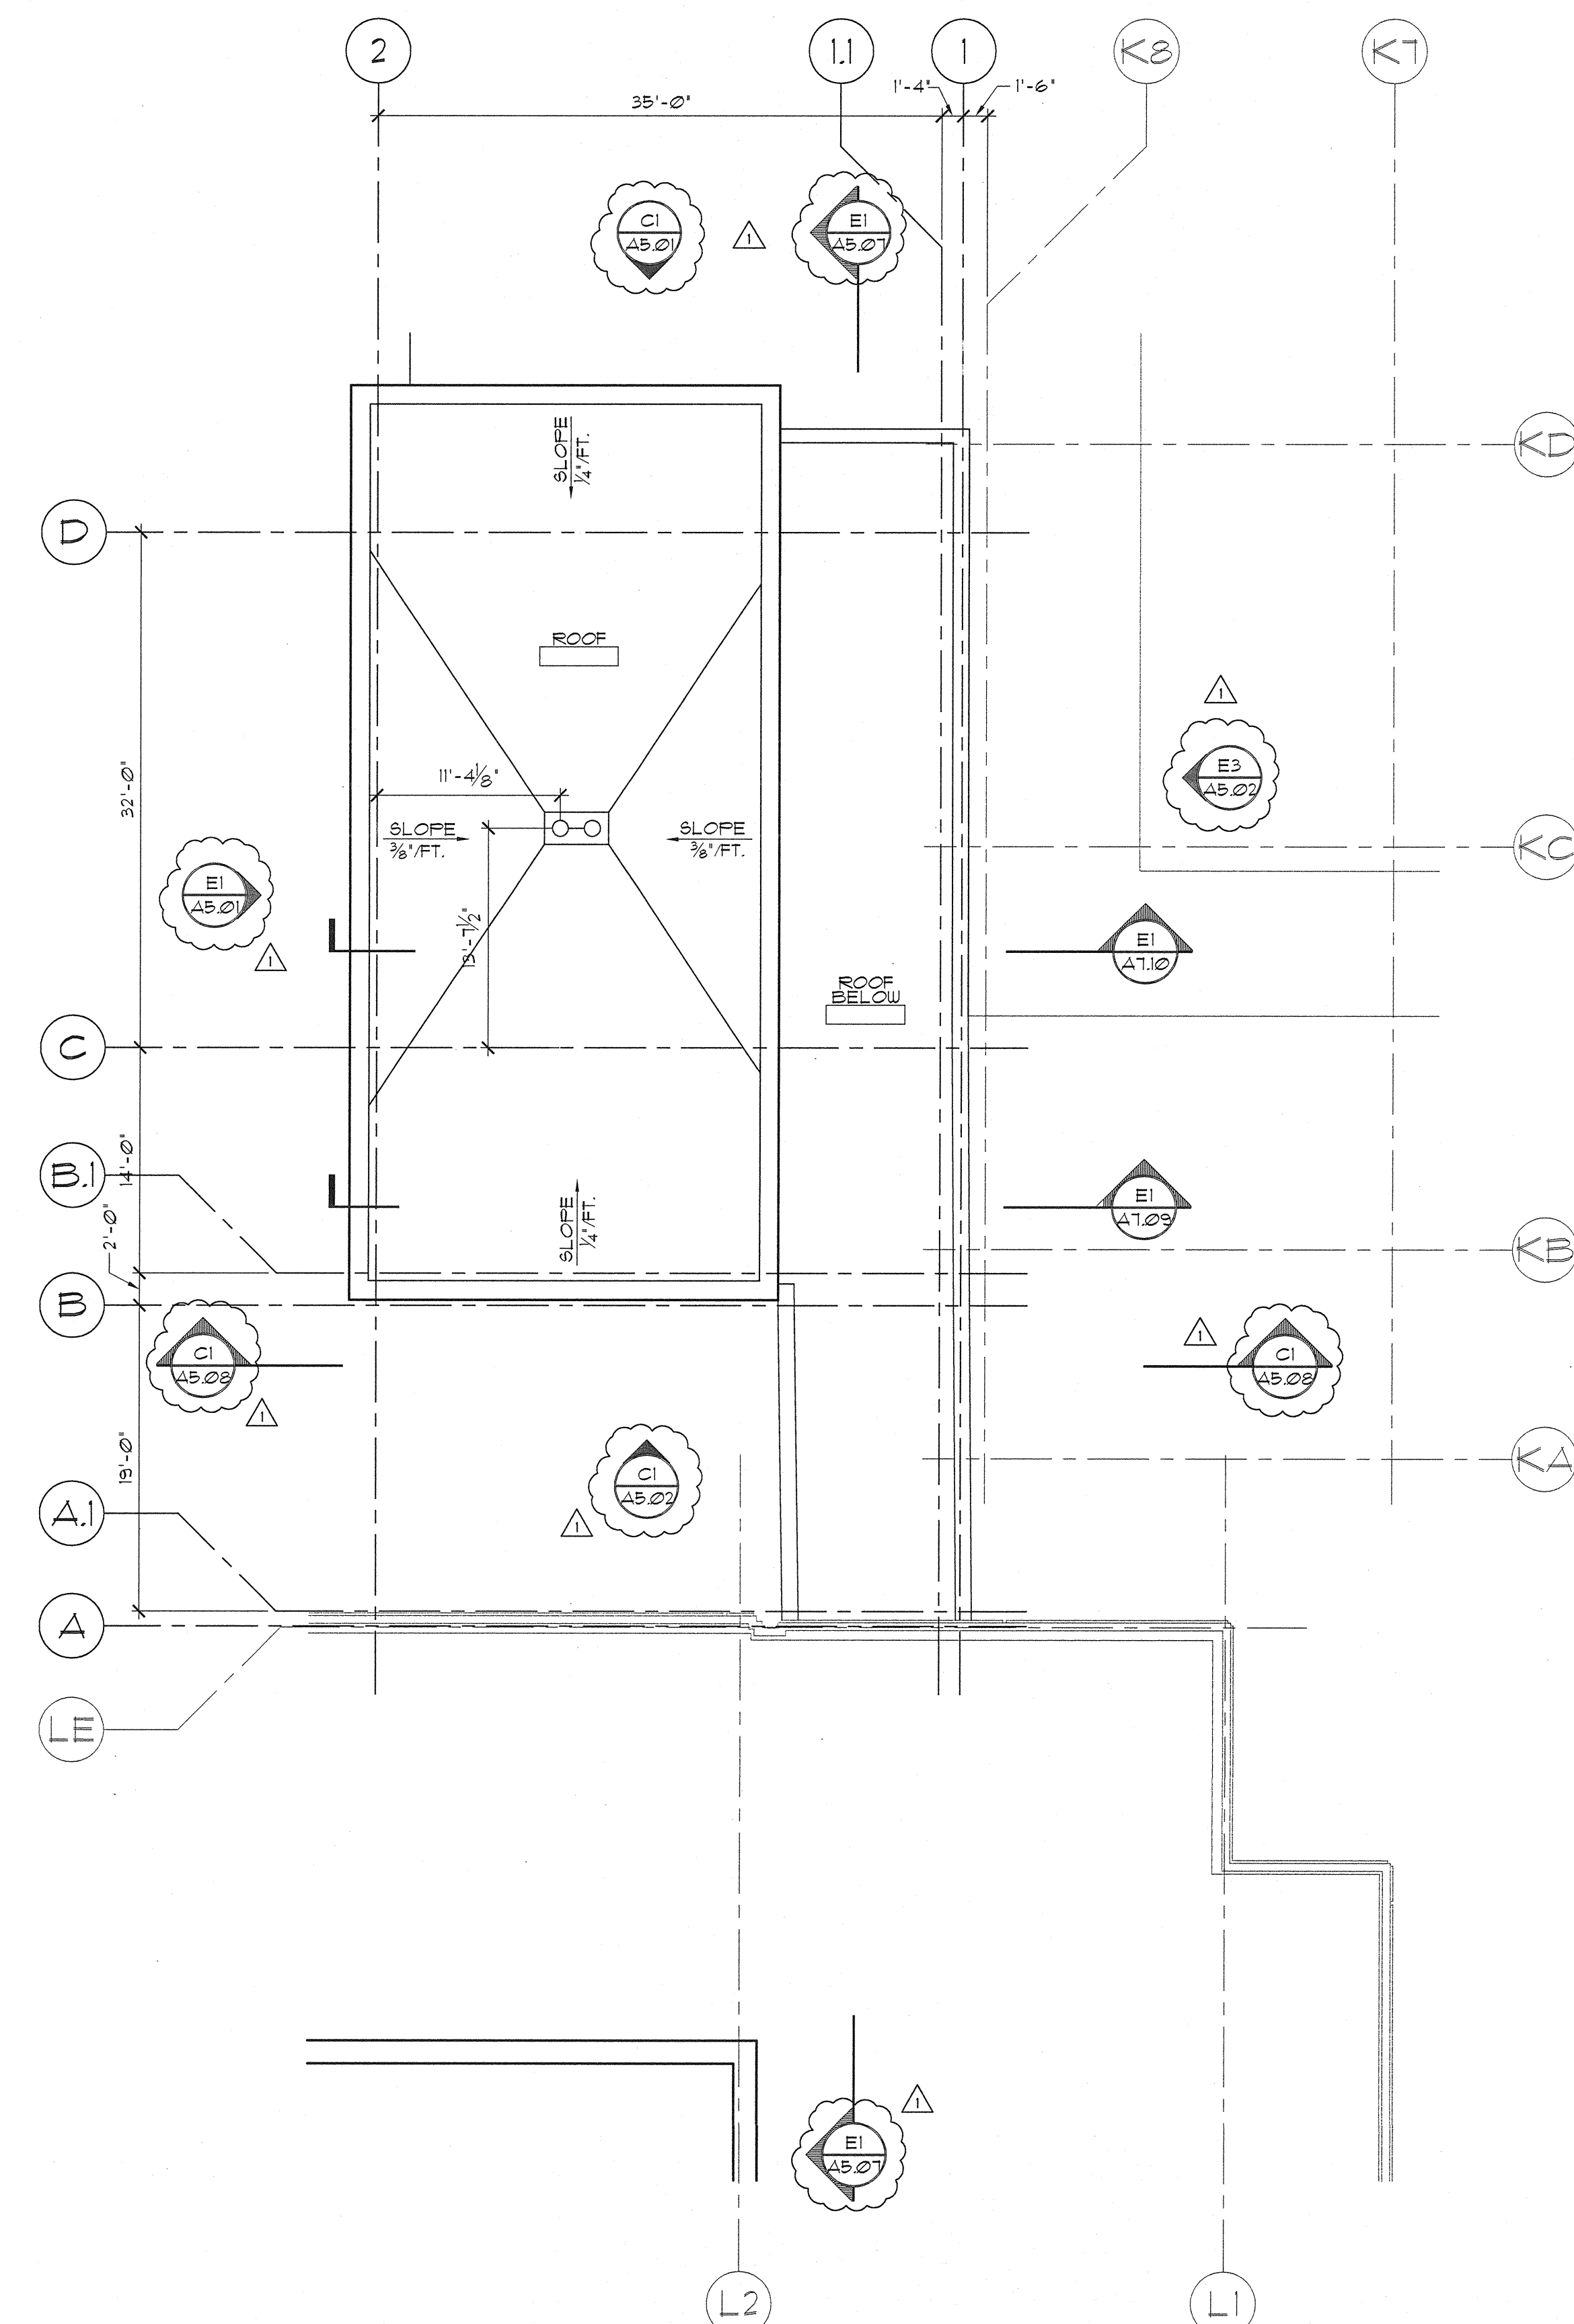

3 Roof Plan - North