



A
B
C
D
E


A
B
C
D
E

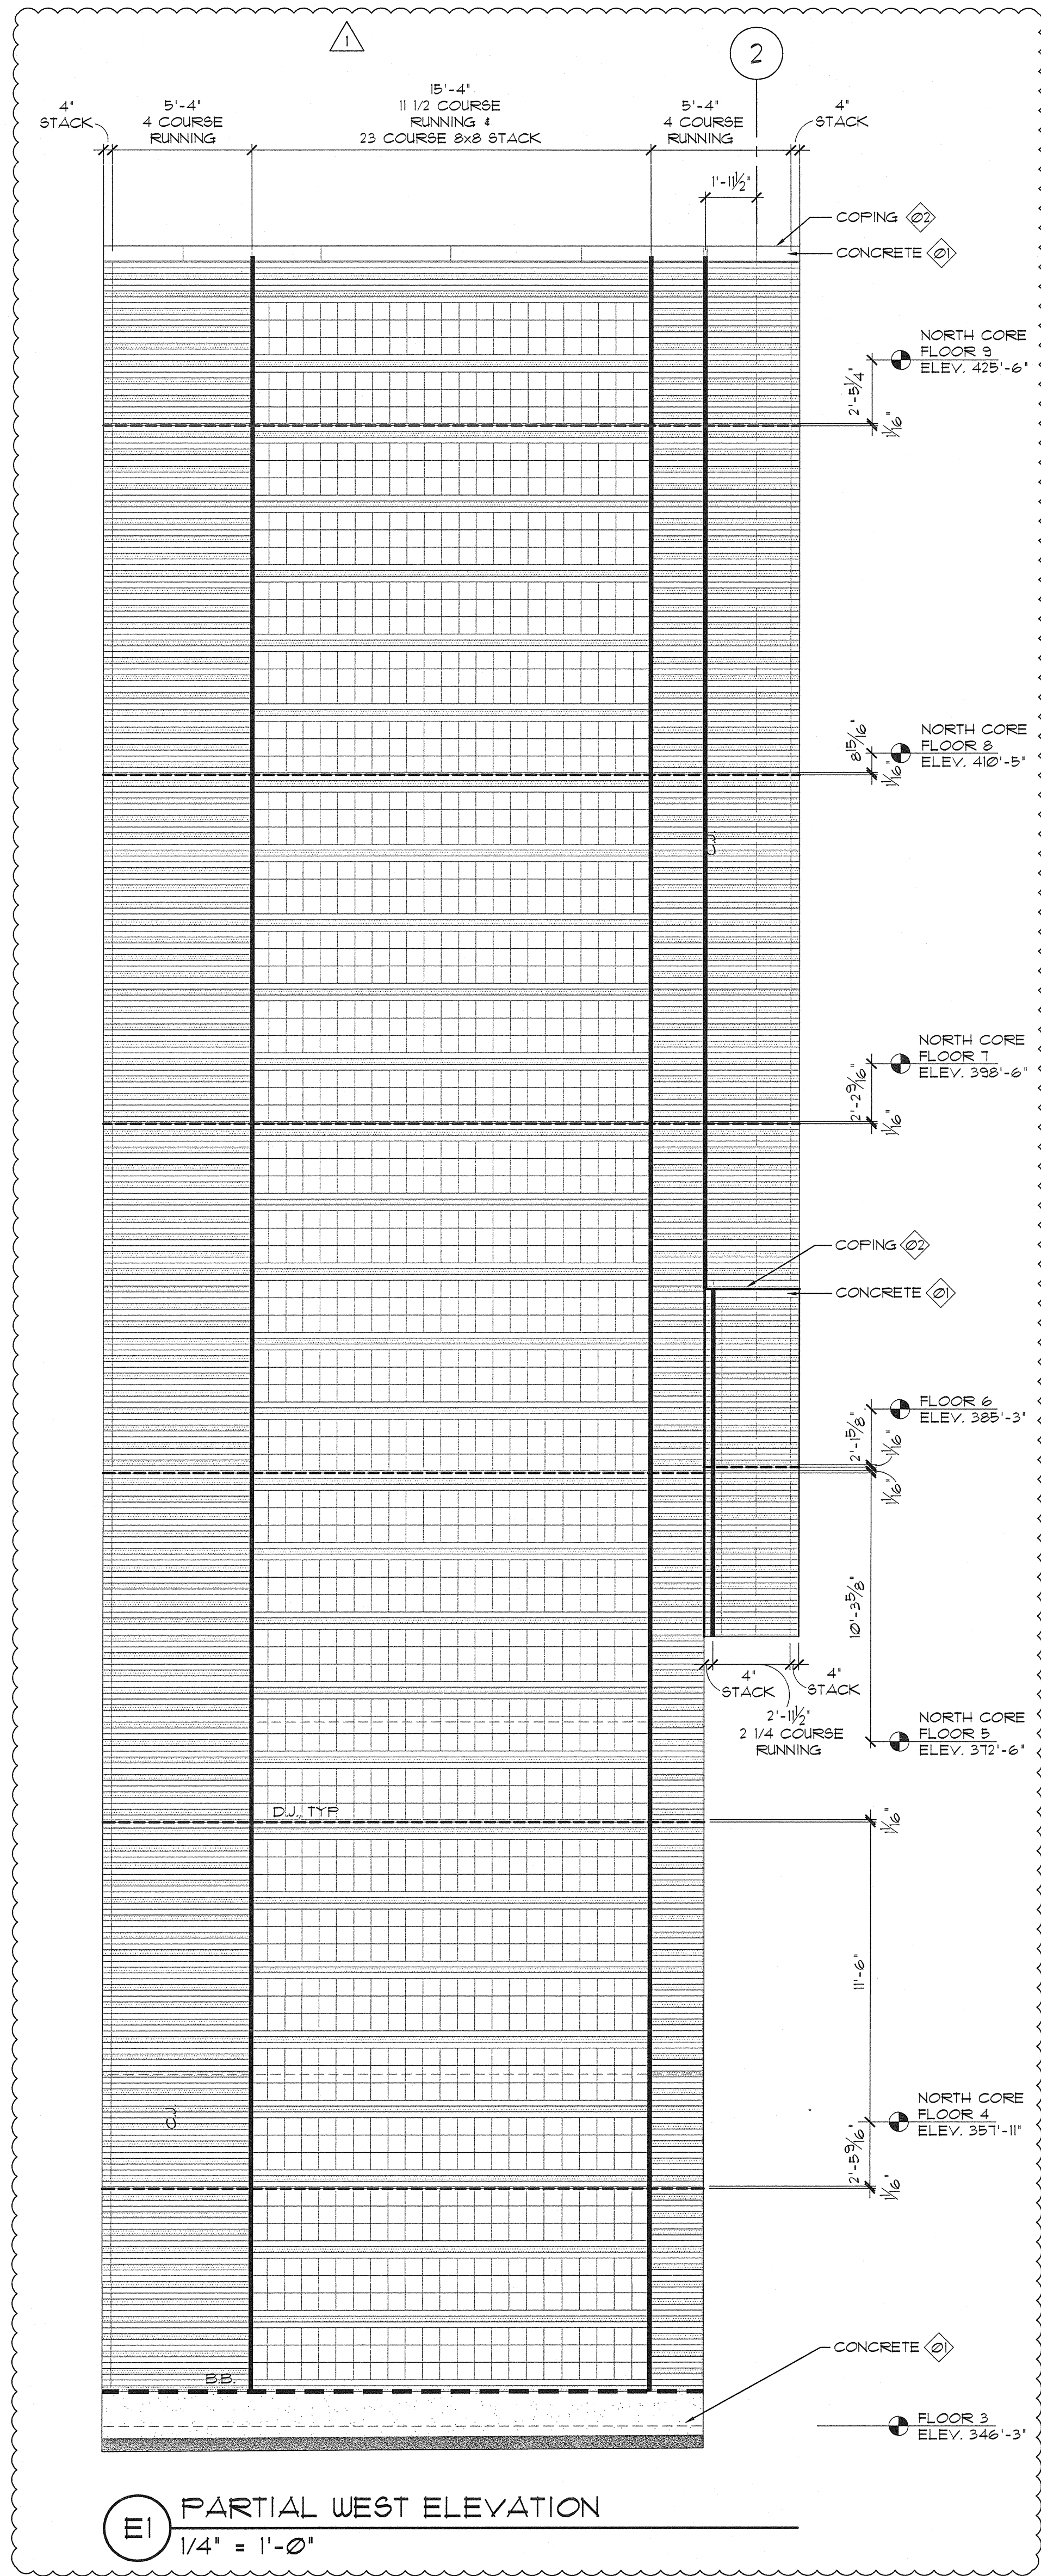

E1 PARTIAL WEST ELEVATION
1/4" = 1'-0"

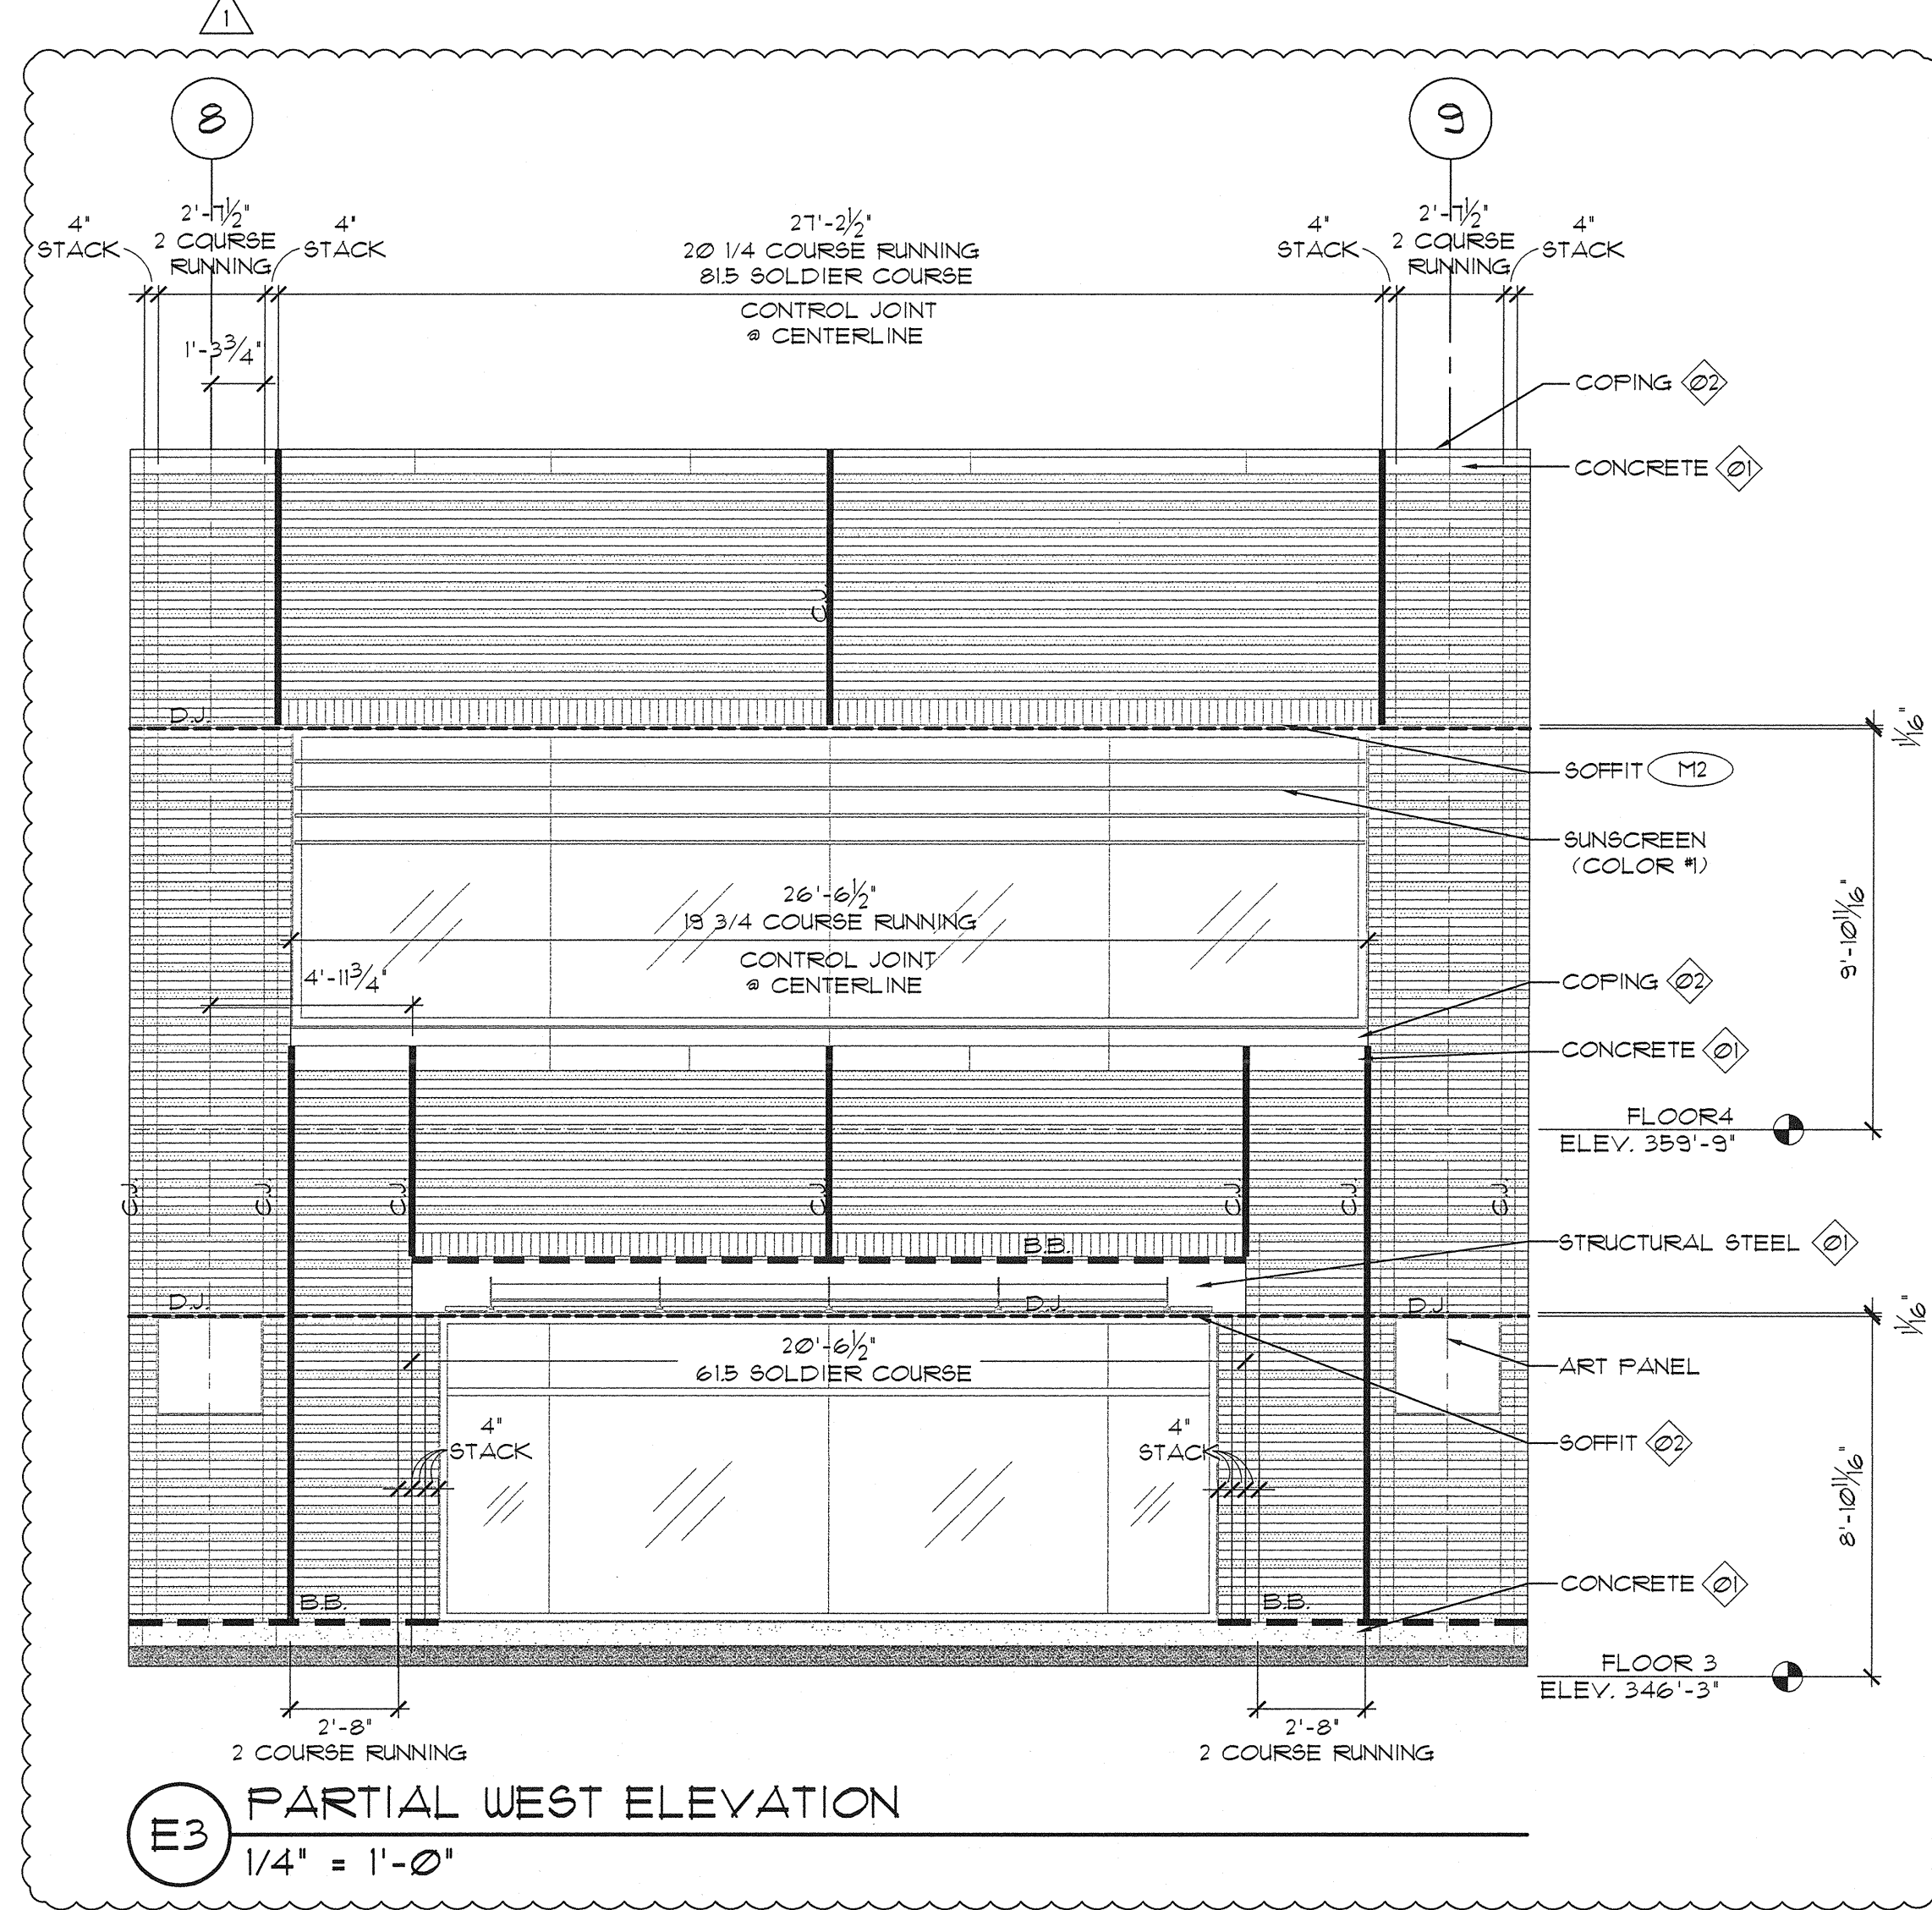

E3 PARTIAL WEST ELEVATION
1/4" = 1'-0"

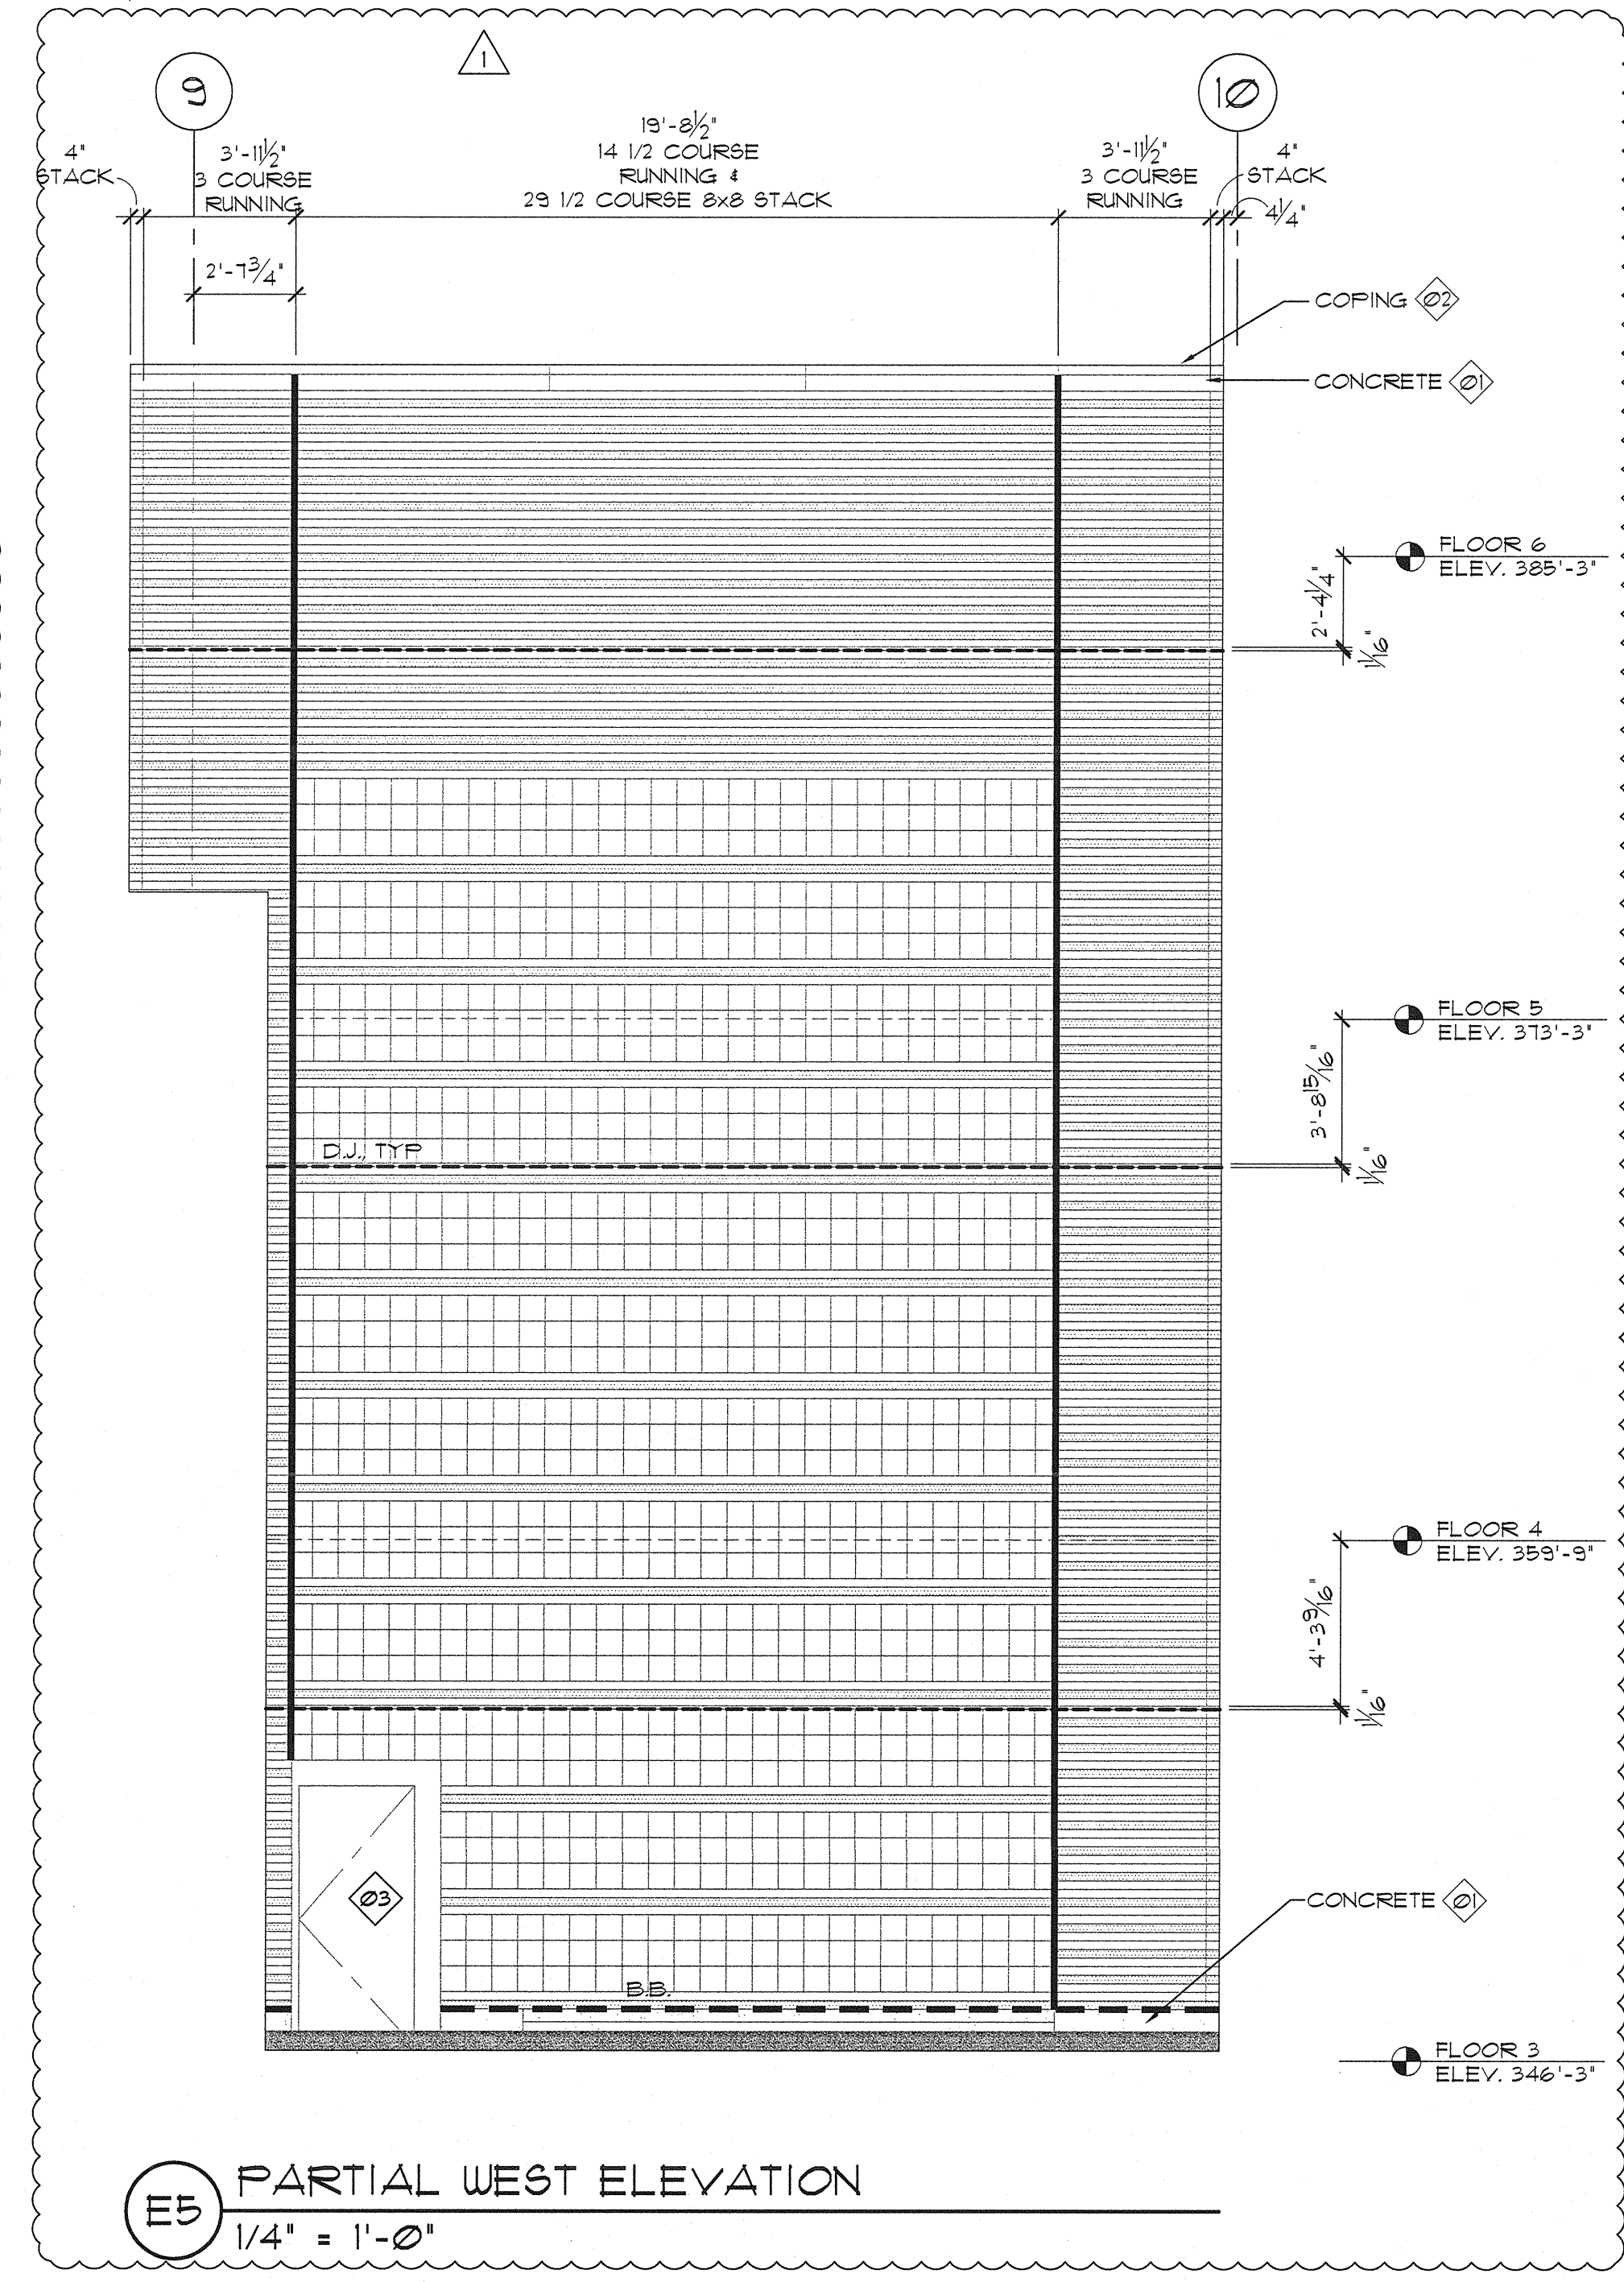

E5 PARTIAL WEST ELEVATION
1/4" = 1'-0"

MATERIAL LEGEND

Division 07 Thermal & Moisture Protection

07 42 43 (M1) COMPOSITE ALUMINUM WALL PANEL (COLOR #2 UNLESS OTHERWISE NOTED)

Division 08 Openings

08 44 12 (M2) FORMED ALUMINUM PANEL (COLOR #2 UNLESS OTHERWISE NOTED)

08 80 00 (G01) THERMAL CLEAR

(G02) THERMAL FRITTED ON SURFACE 2

(G03) THERMAL FRITTED ON SURFACE 2, SPANDREL COATING ON SURFACE 4

(G04) THERMAL CLEAR, TEMPERED INSIDE LITE

(G05) THERMAL CLEAR, FRITTED ON SURFACE 2, TEMPERED INSIDE LITE

(G06) THERMAL CLEAR, TEMPERED BOTH LITES

(G07) THERMAL CLEAR

(G08) THERMAL CLEAR, TEMPERED BOTH LITES

08 91 19 (LI) EXTRUDED ALUMINUM FIXED LOUVER (COLOR #2 UNLESS OTHERWISE NOTED)

GENERAL NOTES

A. REFER TO WALL SECTIONS FOR VERTICAL DIMENSIONING AND KEYING OF HORIZONTAL JOINT DETAILS.

B. FLOOR ELEVATIONS SHOWN ARE REFERENCE ELEVATIONS FOR THIS EMERGENCY DEPARTMENT AND CANCER CENTER EXPANSION ONLY. FLOOR ELEVATIONS VARY AT EXISTING HOSPITAL WINGS. FLOOR ELEVATIONS VARY AT NORTH CORE AND TRANSITIONS TO EXISTING BUILDINGS.

KEY NOTES

(C1) ALL ARCHITECTURALLY EXPOSED STRUCTURAL STEEL AND CONCRETE TO BE PAINTED COLOR #3 PER SPEC. SECTION 09 06 03.

(C2) COPING TO BE PAINTED COLOR #3 PER SPEC. SECTION 09 06 03.

(C3) ALUMINUM DOOR PER 08 41 43, COLOR #1.

MATERIAL LEGEND

X' DESIGNATES GENERAL CATEGORY OF MATERIAL

G = GLAZING

M = METAL PANEL

L = LOUVER

N' DESIGNATES SPECIFIC MATERIAL TYPE - SEE SPECIFICATIONS

MASONRY JOINT LEGEND

C.J. - CONTROL JOINT - TYPICAL MASONRY JOINT WIDTH W/ BACKER ROD & SEALANT TYPICAL, NO MORTAR OR BRIDGING OF JOINT WITH REINFORCING OR LINTEL ANGLES

D.J. - DRIFF/ISOLATION JOINT - 1 1/16" WIDTH W/ BACKER ROD & SEALANT TYPICAL, NO MORTAR OR BRIDGING OF JOINT WITH REINFORCING OR LINTEL ANGLES. SEE ASSOCIATED DETAILS FOR FLASHING & SEALANT TREATMENT OF SPECIFIC JOINTS.

B.B. - BOND BREAKER - 28 GAUGE STAINLESS STEEL OR MATERIAL CALLED OUT IN ASSOCIATED DETAILS FULL WIDTH OF BRICK LESS 1/8" - ALIGN W/ BACK FACE OF BRICK - TYPICAL BETWEEN BRICK AND PRECAST OR CONCRETE

MATERIAL LEGEND

Clear Thermal Glazing with Solar Coating.

Thermal Glazing with Ceramic Frit.

Thermal Glazing with Ceramic Frit and Spandrel Paint.

Brick A (Field)

Brick B (Accent)

Metal Panel.

Painted Concrete.