

A

B

C

D

E


A

B


C

D

E

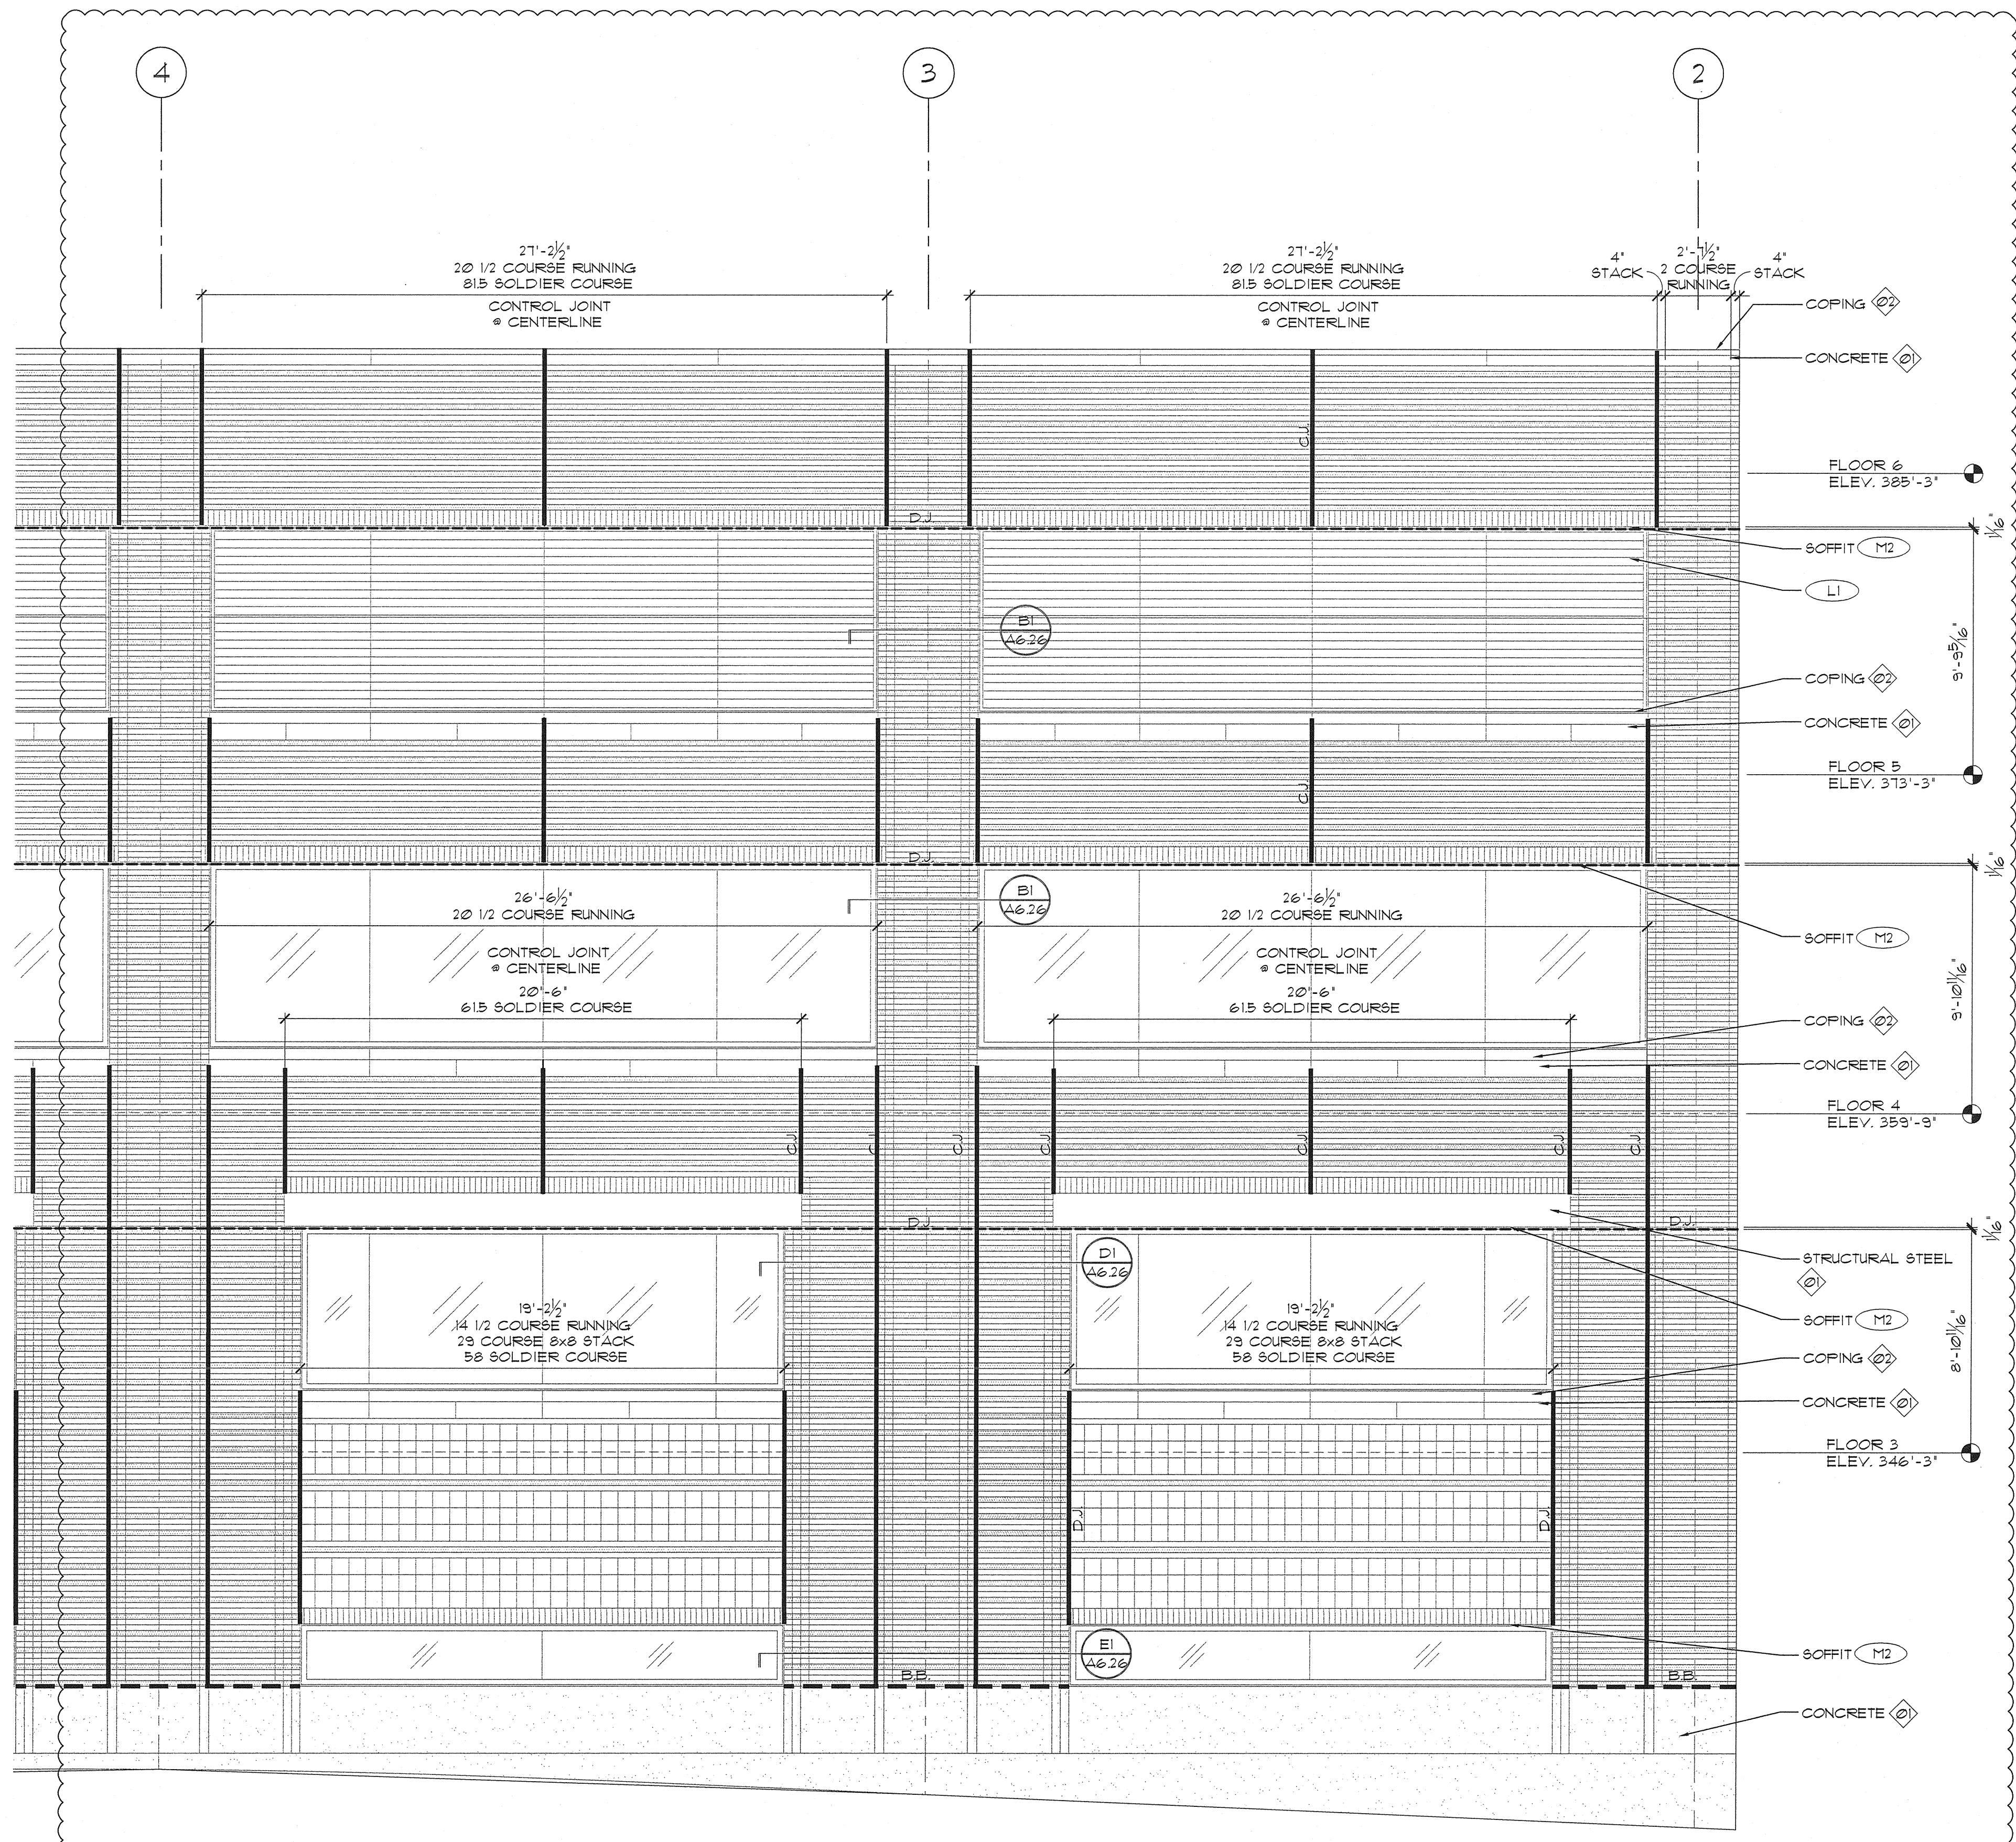

E1 PARTIAL EAST ELEVATION
1/4" = 1'-0"

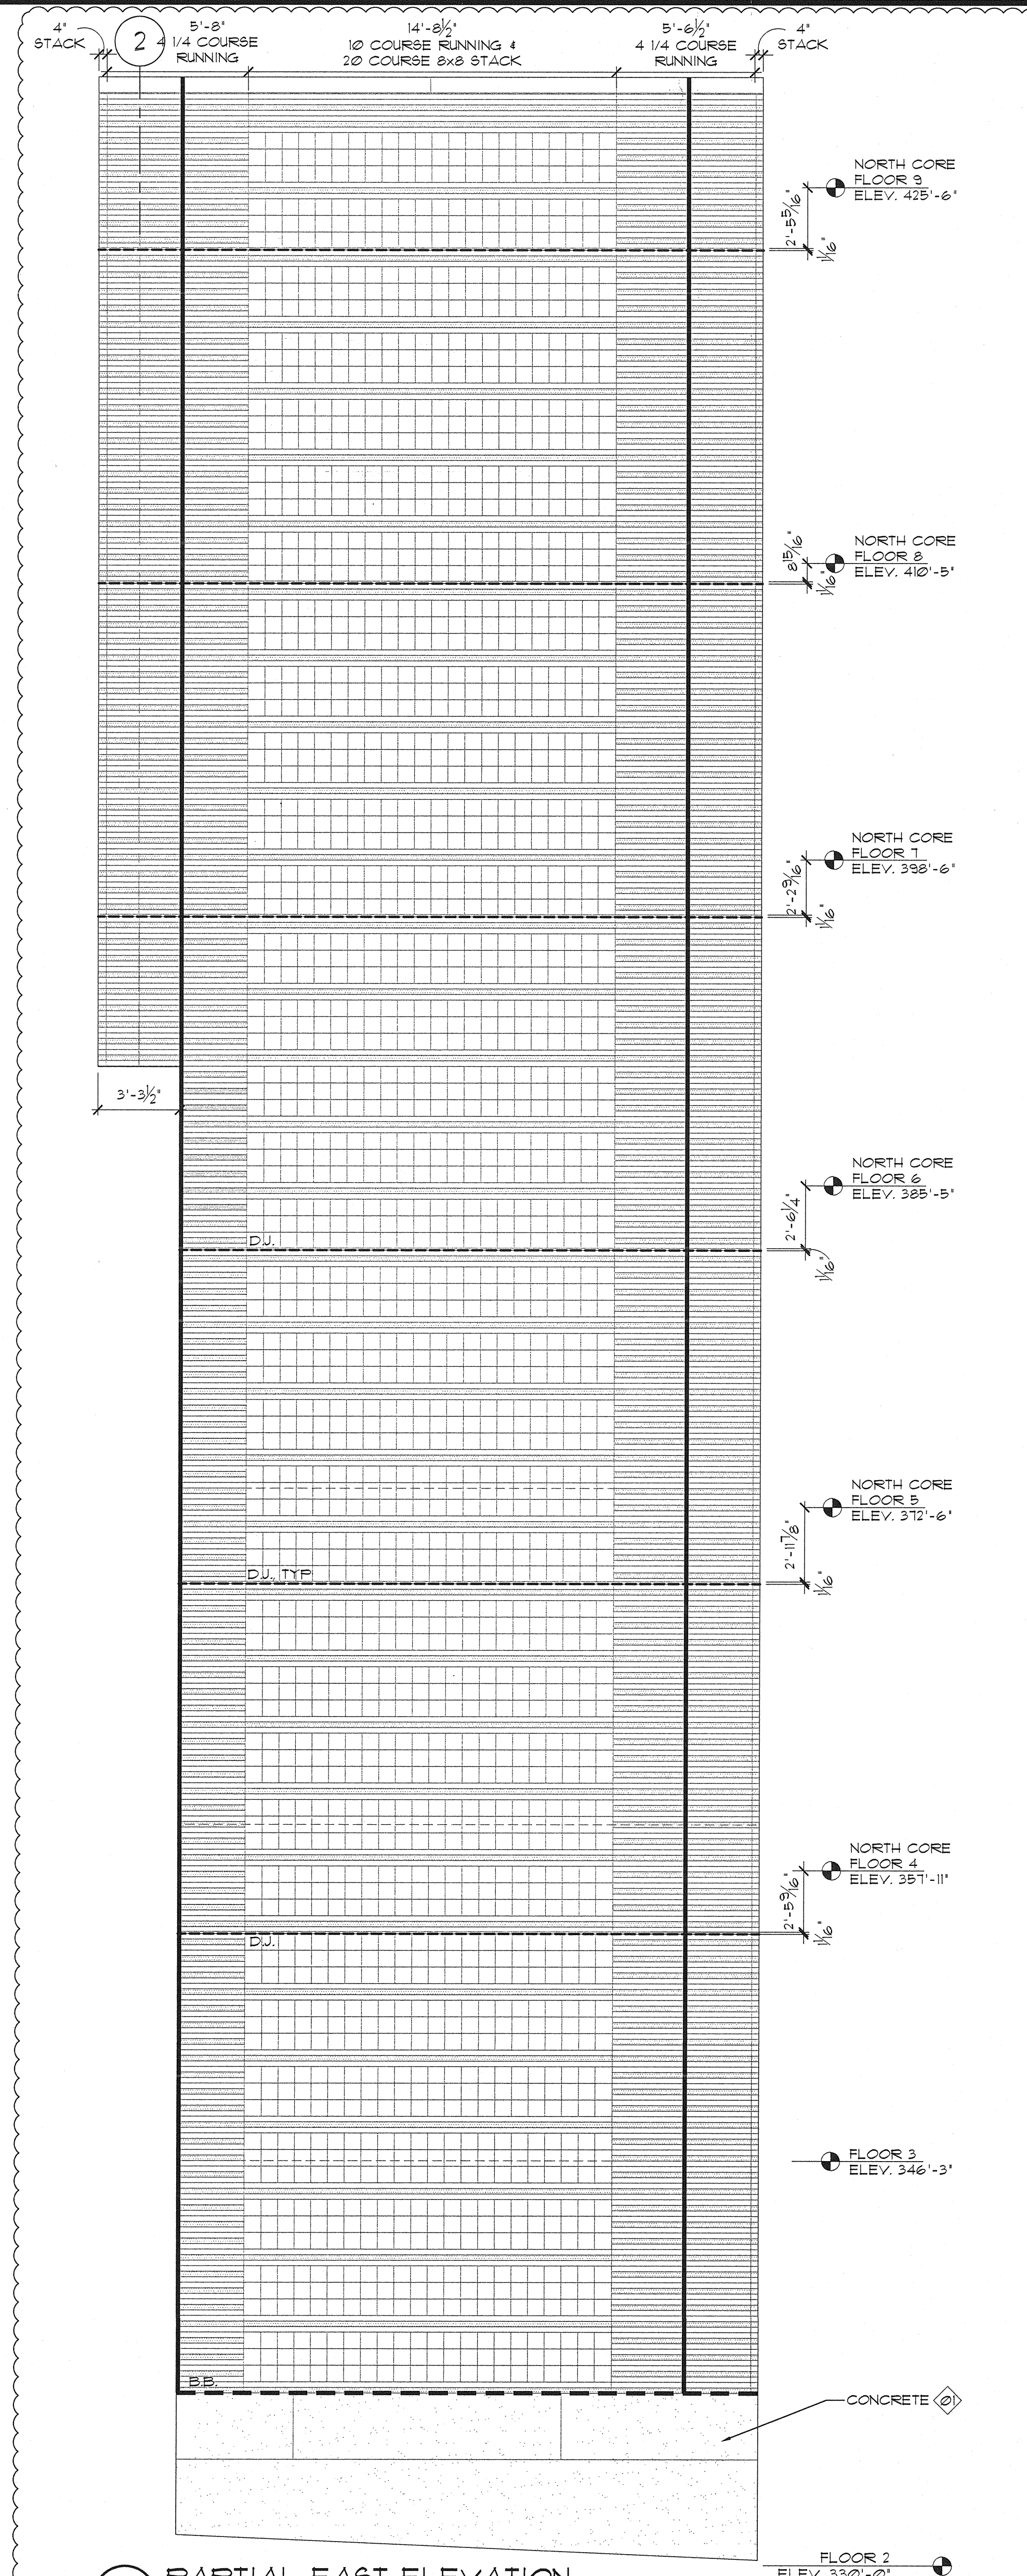

E5 PARTIAL EAST ELEVATION
1/4" = 1'-0"

- MATERIAL LEGEND**
- Division 07 Thermal & Moisture Protection
- 07 42 43 (M1) COMPOSITE ALUMINUM WALL PANEL (COLOR 2 UNLESS OTHERWISE NOTED)
- Division 08 Openings
- 08 44 12 (M2) FORMED ALUMINUM PANEL (COLOR 2 UNLESS OTHERWISE NOTED)
- 08 80 00 (G01) THERMAL CLEAR
- (G02) THERMAL FRITTED ON SURFACE 2
- (G03) THERMAL FRITTED ON SURFACE 2, SPANDREL COATING ON SURFACE 4
- (G04) THERMAL CLEAR, FRITTED INSIDE LITE
- (G05) THERMAL CLEAR, FRITTED ON SURFACE 2, FRITTED INSIDE LITE
- (G06) THERMAL CLEAR, FRITTED BOTH LITES
- (G07) THERMAL CLEAR
- (G08) THERMAL CLEAR, FRITTED BOTH LITES
- 08 91 13 (L1) EXTRUDED ALUMINUM FIXED LOUVER (COLOR 2 UNLESS OTHERWISE NOTED)
- GENERAL NOTES**
- A. REFER TO WALL SECTIONS FOR VERTICAL DIMENSIONING AND KEYING OF HORIZONTAL JOINT DETAILS.
- B. FLOOR ELEVATIONS SHOWN ARE REFERENCE ELEVATIONS FOR THIS EMERGENCY DEPARTMENT AND CANCER CENTER EXPANSION ONLY. FLOOR ELEVATIONS VARY AT EXISTING HOSPITAL WINGS. FLOOR ELEVATIONS VARY AT NORTH CORE AND TRANSITIONS TO EXISTING BUILDINGS.

- KEY NOTES**
- (2) ALL ARCHITECTURALLY EXPOSED STRUCTURAL STEEL AND CONCRETE TO BE PAINTED COLOR 15 PER SPEC. SECTION 09 06 03.
- (22) COPING TO BE PAINTED COLOR 15 PER SPEC. SECTION 09 06 03.

- MATERIAL LEGEND**
- X' DESIGNATES GENERAL CATEGORY OF MATERIAL
- G = GLAZING
- M = METAL PANEL
- L = LOUVER
- N' DESIGNATES SPECIFIC MATERIAL TYPE - SEE SPECIFICATIONS

- MASONRY JOINT LEGEND**
- C.J. - CONTROL JOINT - TYPICAL MASONRY JOINT WIDTH W/ BACKER ROD & SEALANT TYPICAL. NO MORTAR OR BRIDGING OF JOINT WITH REINFORCING OR LINTEL ANGLES.
- D.J. - DRIFT/ISOLATION JOINT - 1 1/2" WIDTH W/ BACKER ROD & SEALANT TYPICAL. NO MORTAR OR BRIDGING OF JOINT WITH REINFORCING OR LINTEL ANGLES. SEE ASSOCIATED DETAILS FOR FLASHING & SEALANT TREATMENT OF SPECIFIC JOINTS.
- B.B. - BOND BREAKER - 28 GAUGE STAINLESS STEEL OR MATERIAL CALLED OUT IN ASSOCIATED DETAILS FULL WIDTH OF BRICK LESS 1/8" - ALIGN W/ BACK FACE OF BRICK - TYPICAL BETWEEN BRICK AND PRECAST OR CONCRETE.

- MATERIAL LEGEND**
- Clear Thermal Glazing with Solar Coating.
- Thermal Glazing with Ceramic Frit.
- Thermal Glazing with Ceramic Frit and Spandrel Paint.
- Brick A. (Field)
- Brick B. (Accent)
- Metal Panel.
- Painted Concrete.