



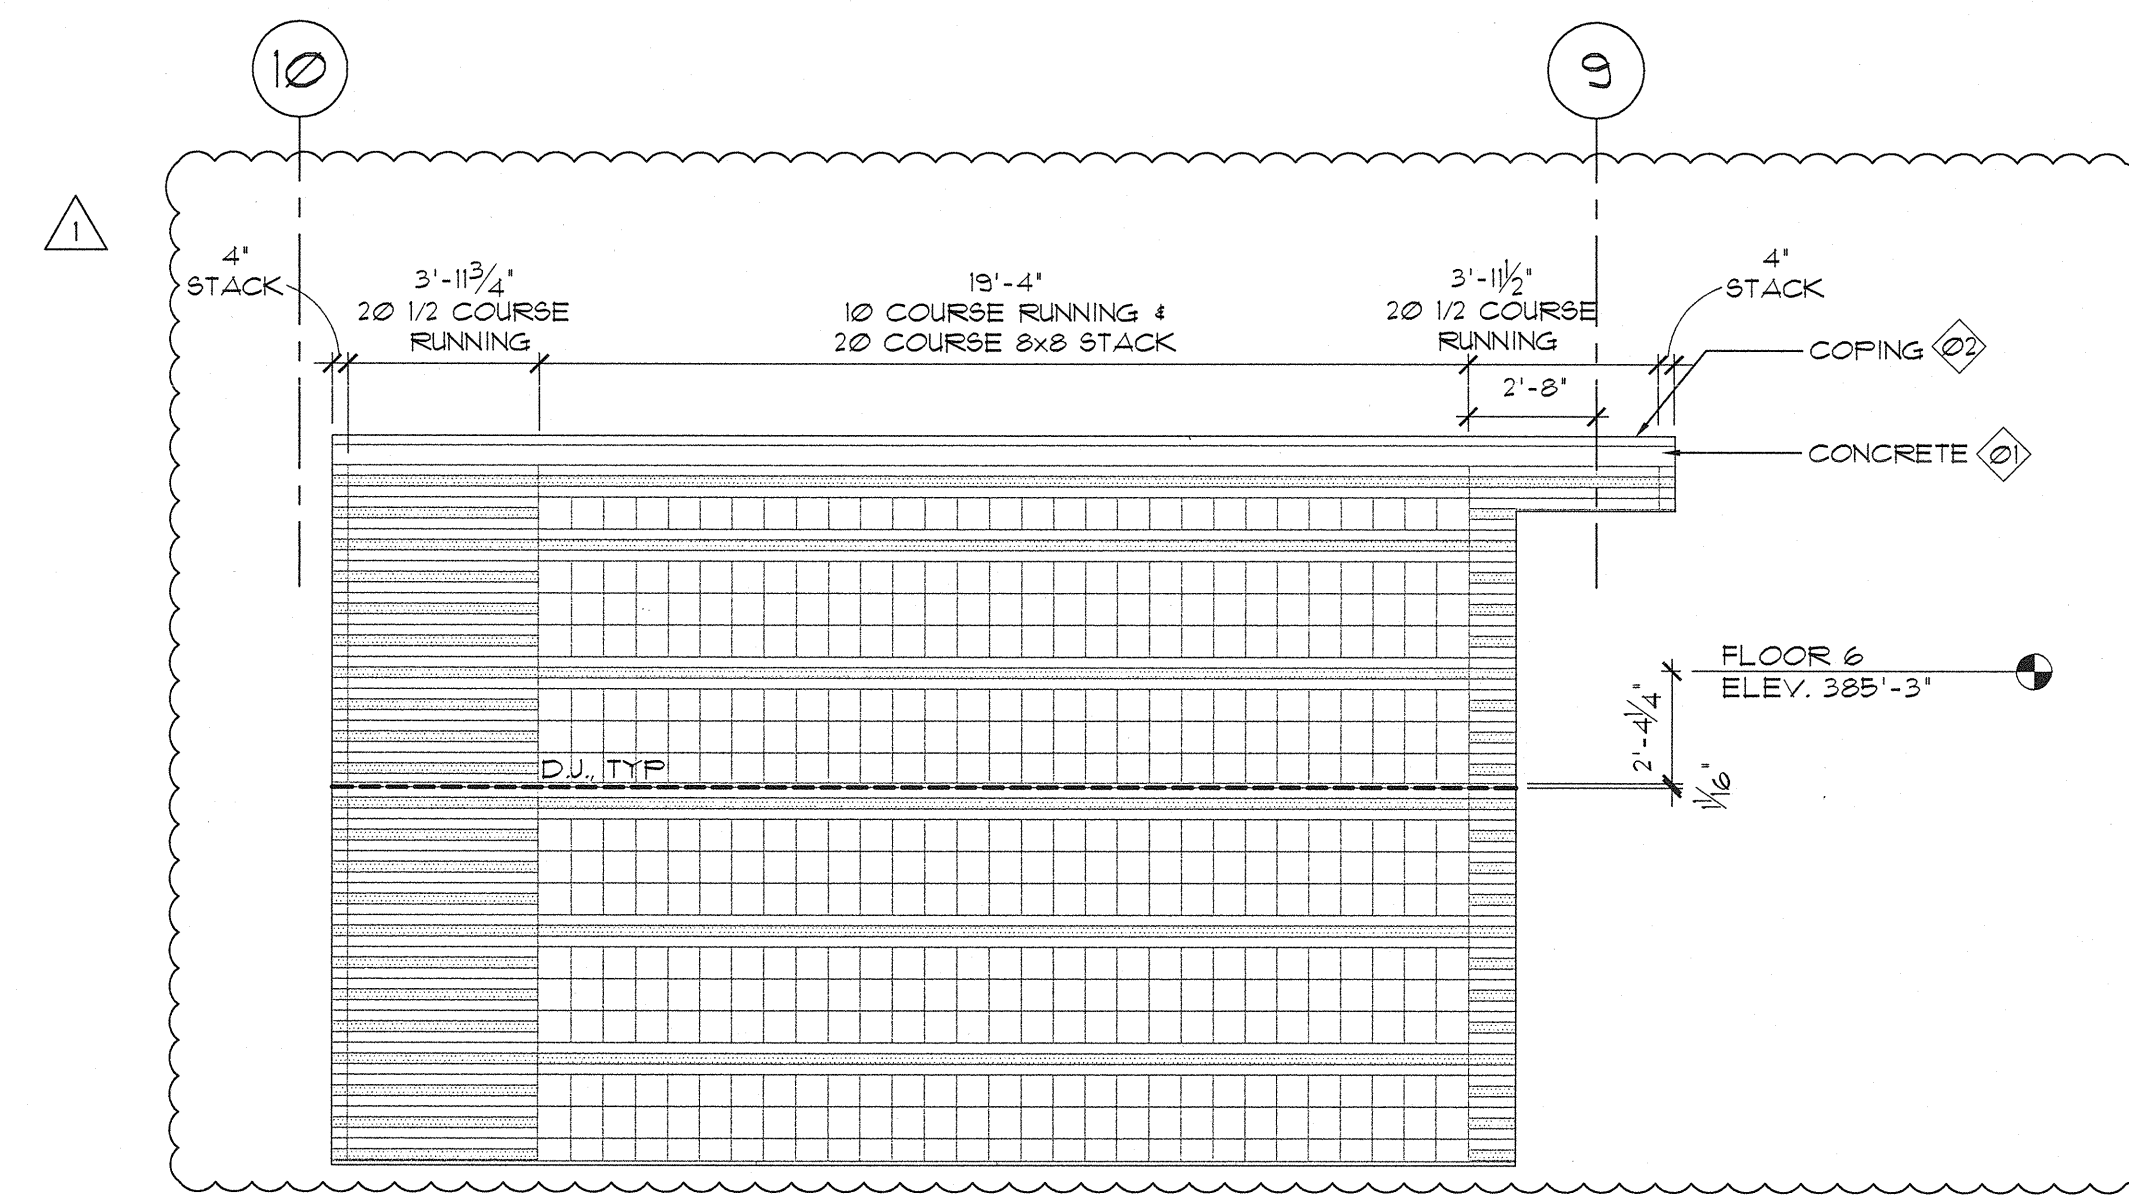

BI PARTIAL EAST ELEVATION
1/4" = 1'-0"

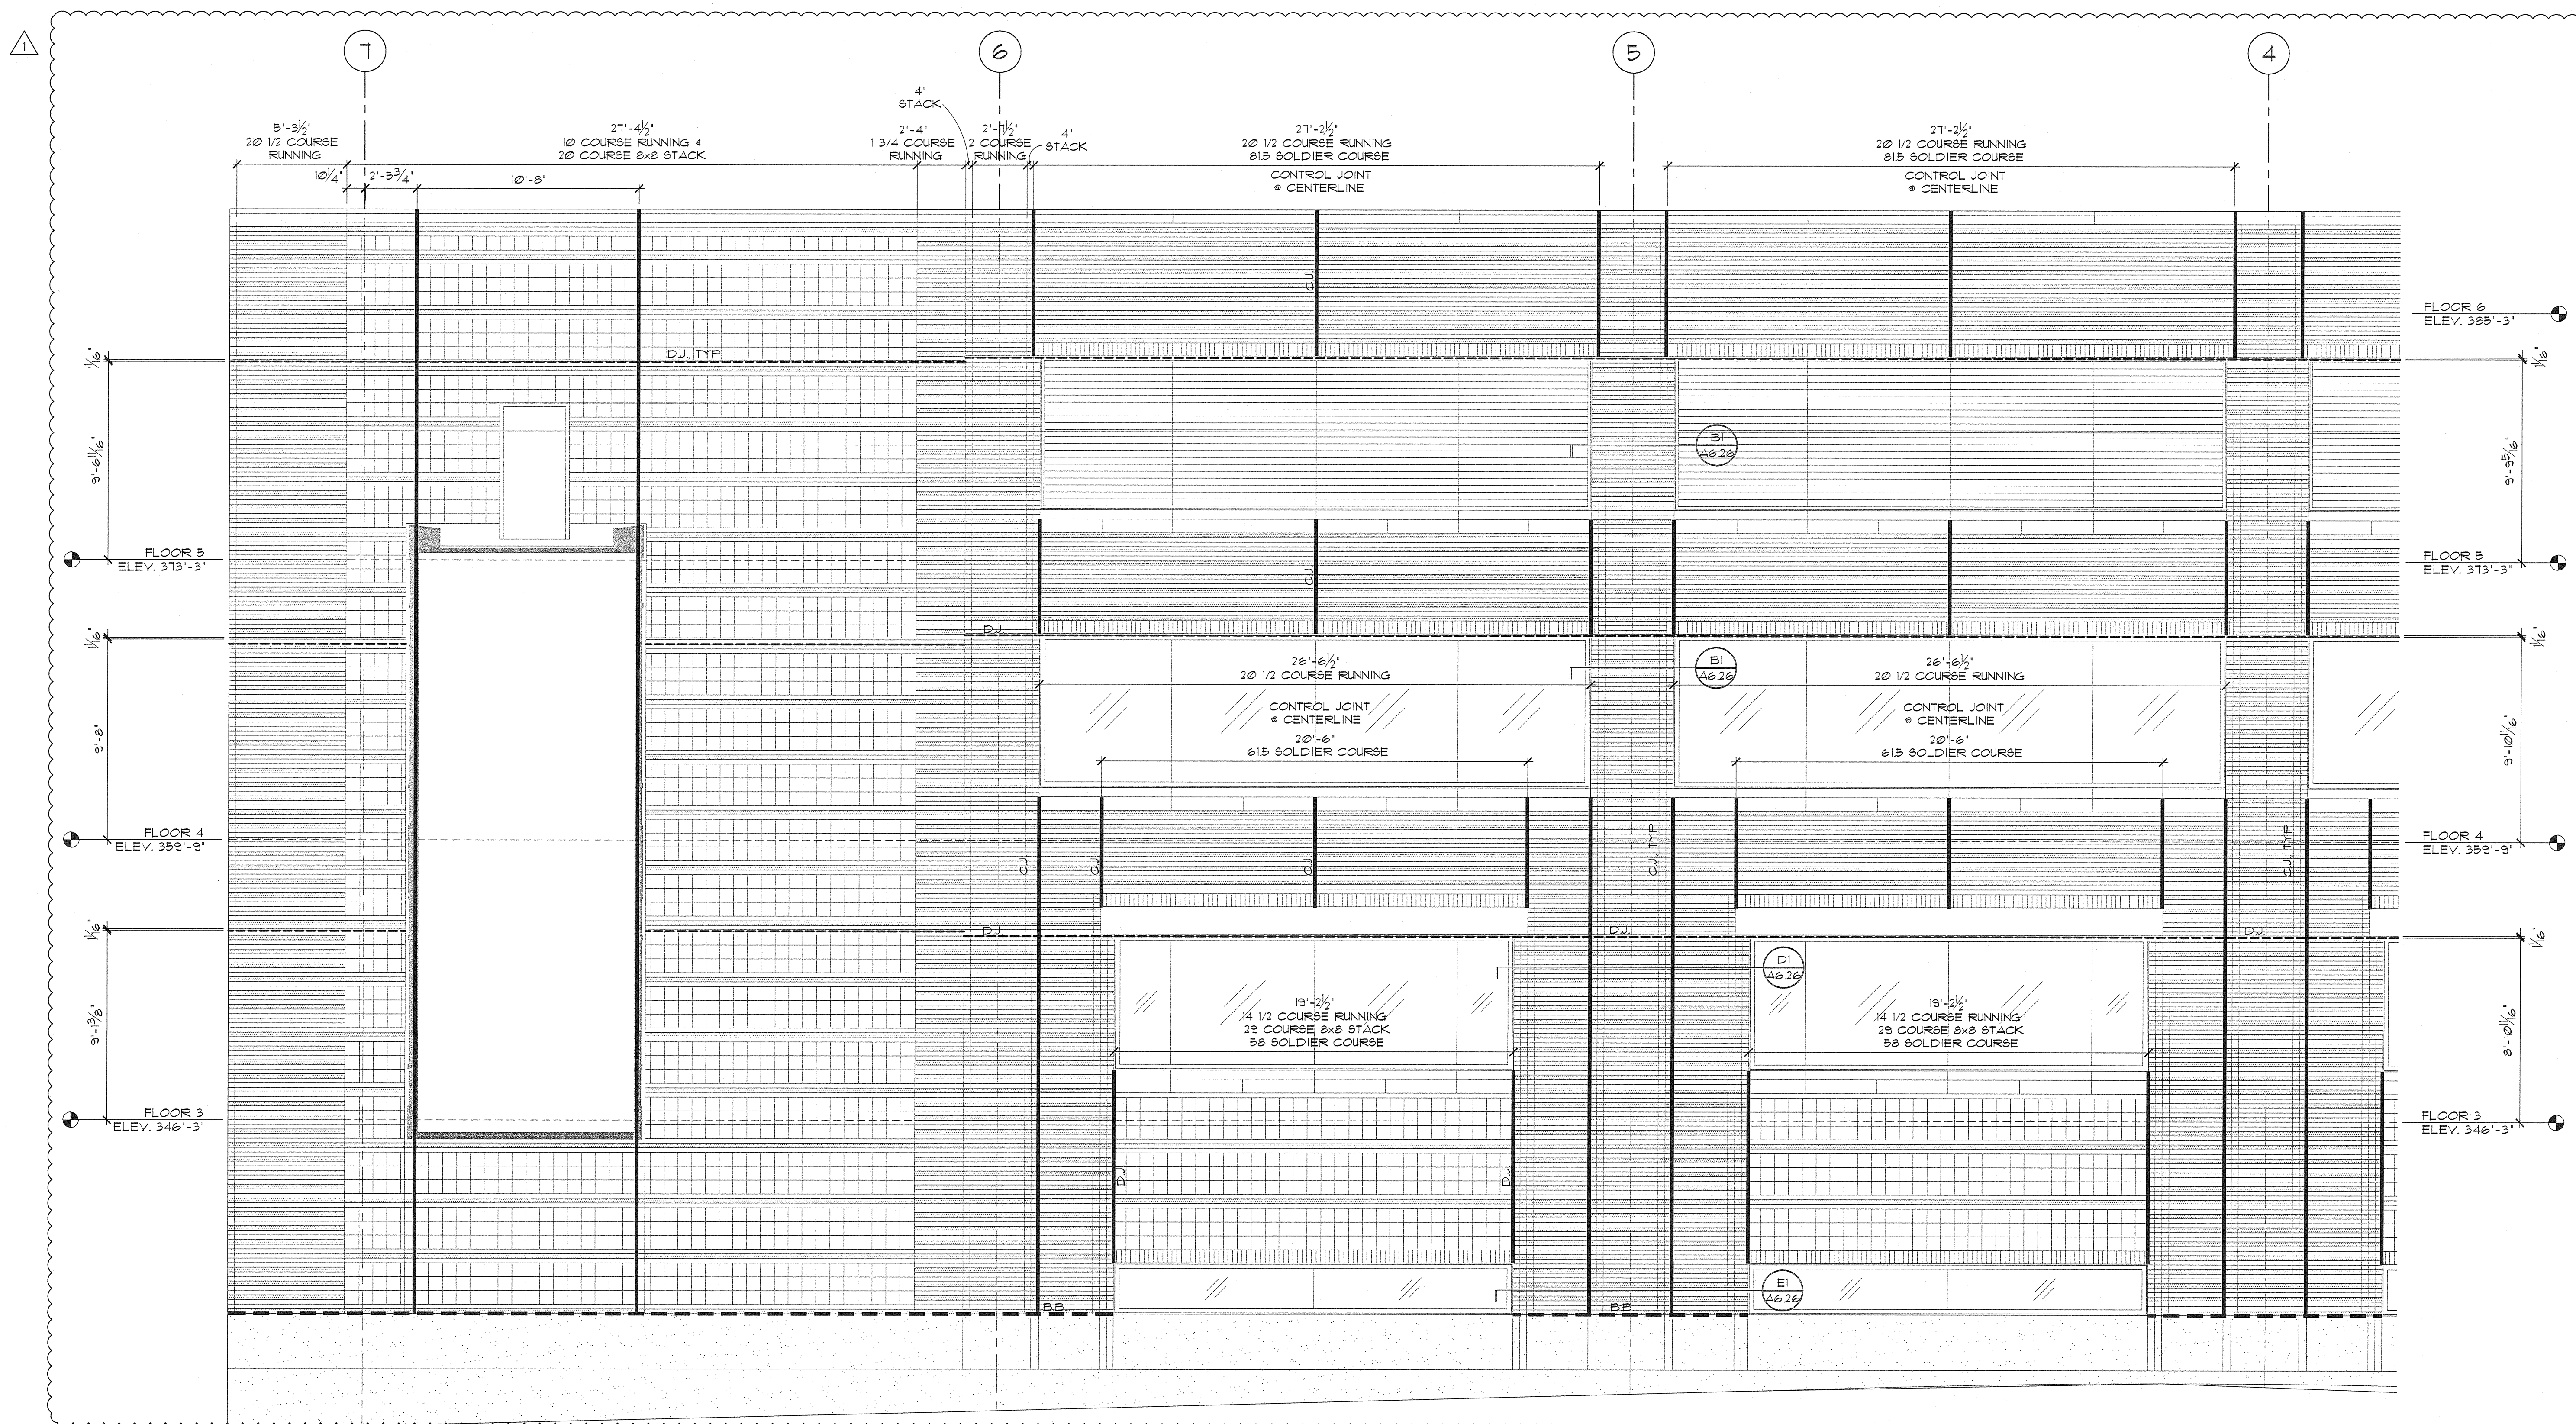

EI PARTIAL EAST ELEVATION
1/4" = 1'-0"

MATERIAL LEGEND

Division 07 Thermal & Moisture Protection

07 42 43 (M1) COMPOSITE ALUMINUM WALL PANEL
(COLOR 2 UNLESS OTHERWISE NOTED)

Division 08 Openings

08 44 12 (M2) FORMED ALUMINUM PANEL
(COLOR 2 UNLESS OTHERWISE NOTED)

08 80 00 (G01) THERMAL CLEAR

(G02) THERMAL FRITTED ON SURFACE 2

(G03) THERMAL FRITTED ON SURFACE 2, SPANDREL
COATING ON SURFACE 4

(G04) THERMAL CLEAR, TEMPERED INSIDE LITE

(G05) THERMAL CLEAR, FRITTED ON SURFACE 2,
TEMPERED INSIDE LITE

(G06) THERMAL CLEAR, TEMPERED BOTH LITES

(G07) THERMAL CLEAR

(G08) THERMAL CLEAR, TEMPERED BOTH LITES

08 91 19 (L1) EXTRUDED ALUMINUM FIXED LOUVER
(COLOR 2 UNLESS OTHERWISE NOTED)

GENERAL NOTES

A. REFER TO WALL SECTIONS FOR VERTICAL
DIMENSIONING AND KEYING OF HORIZONTAL JOINT
DETAILS.

B. FLOOR ELEVATIONS SHOWN ARE REFERENCE
ELEVATIONS FOR THIS EMERGENCY DEPARTMENT
AND CANCER CENTER EXPANSION ONLY. FLOOR
ELEVATIONS VARY AT EXISTING HOSPITAL WINGS.
FLOOR ELEVATIONS VARY AT NORTH CORE AND
TRANSITIONS TO EXISTING BUILDINGS.

KEY NOTES

(X) ALL ARCHITECTURALLY EXPOSED STRUCTURAL
STEEL AND CONCRETE TO BE PAINTED COLOR 3
PER SPEC. SECTION 09 06 05.

(C) COPING TO BE PAINTED COLOR 3 PER SPEC.
SECTION 09 06 05.

MATERIAL LEGEND

(X) DESIGNATES GENERAL CATEGORY OF MATERIAL
G = GLAZING
M = METAL PANEL
L = LOUVER
N' DESIGNATES SPECIFIC MATERIAL TYPE - SEE
SPECIFICATIONS

MASONRY JOINT LEGEND

C.J. - CONTROL JOINT - TYPICAL MASONRY JOINT
WIDTH W/ BACKER ROD & SEALANT TYPICAL, NO
MORTAR OR BRIDGING OF JOINT WITH REINFORCING
OR LITE ANGLES

D.J. - DRIFT/ISOLATION JOINT - 1 1/8" WIDTH W/
BACKER ROD & SEALANT TYPICAL, NO MORTAR
OR BRIDGING OF JOINT WITH REINFORCING OR
LITE ANGLES. SEE ASSOCIATED DETAILS FOR
FLASHING & SEALANT TREATMENT OF SPECIFIC
JOINTS.

B.B. - BOND BREAKER - 38 GAUGE STAINLESS
STEEL OR MATERIAL CALLED OUT IN ASSOCIATED
DETAILS FULL WIDTH OF BRICK LESS 1/8" - ALIGN
W/ BACK FACE OF BRICK - TYPICAL BETWEEN
BRICK AND PRECAST OR CONCRETE

MATERIAL LEGEND

Clear Thermal Glazing
with Solar Coating.

Thermal Glazing with Ceramic
Frit.

Thermal Glazing with Ceramic
Frit and Spandrel Paint.

Brick A. (Field)

Brick B. (Accent)

Metal Panel.

Painted Concrete.