


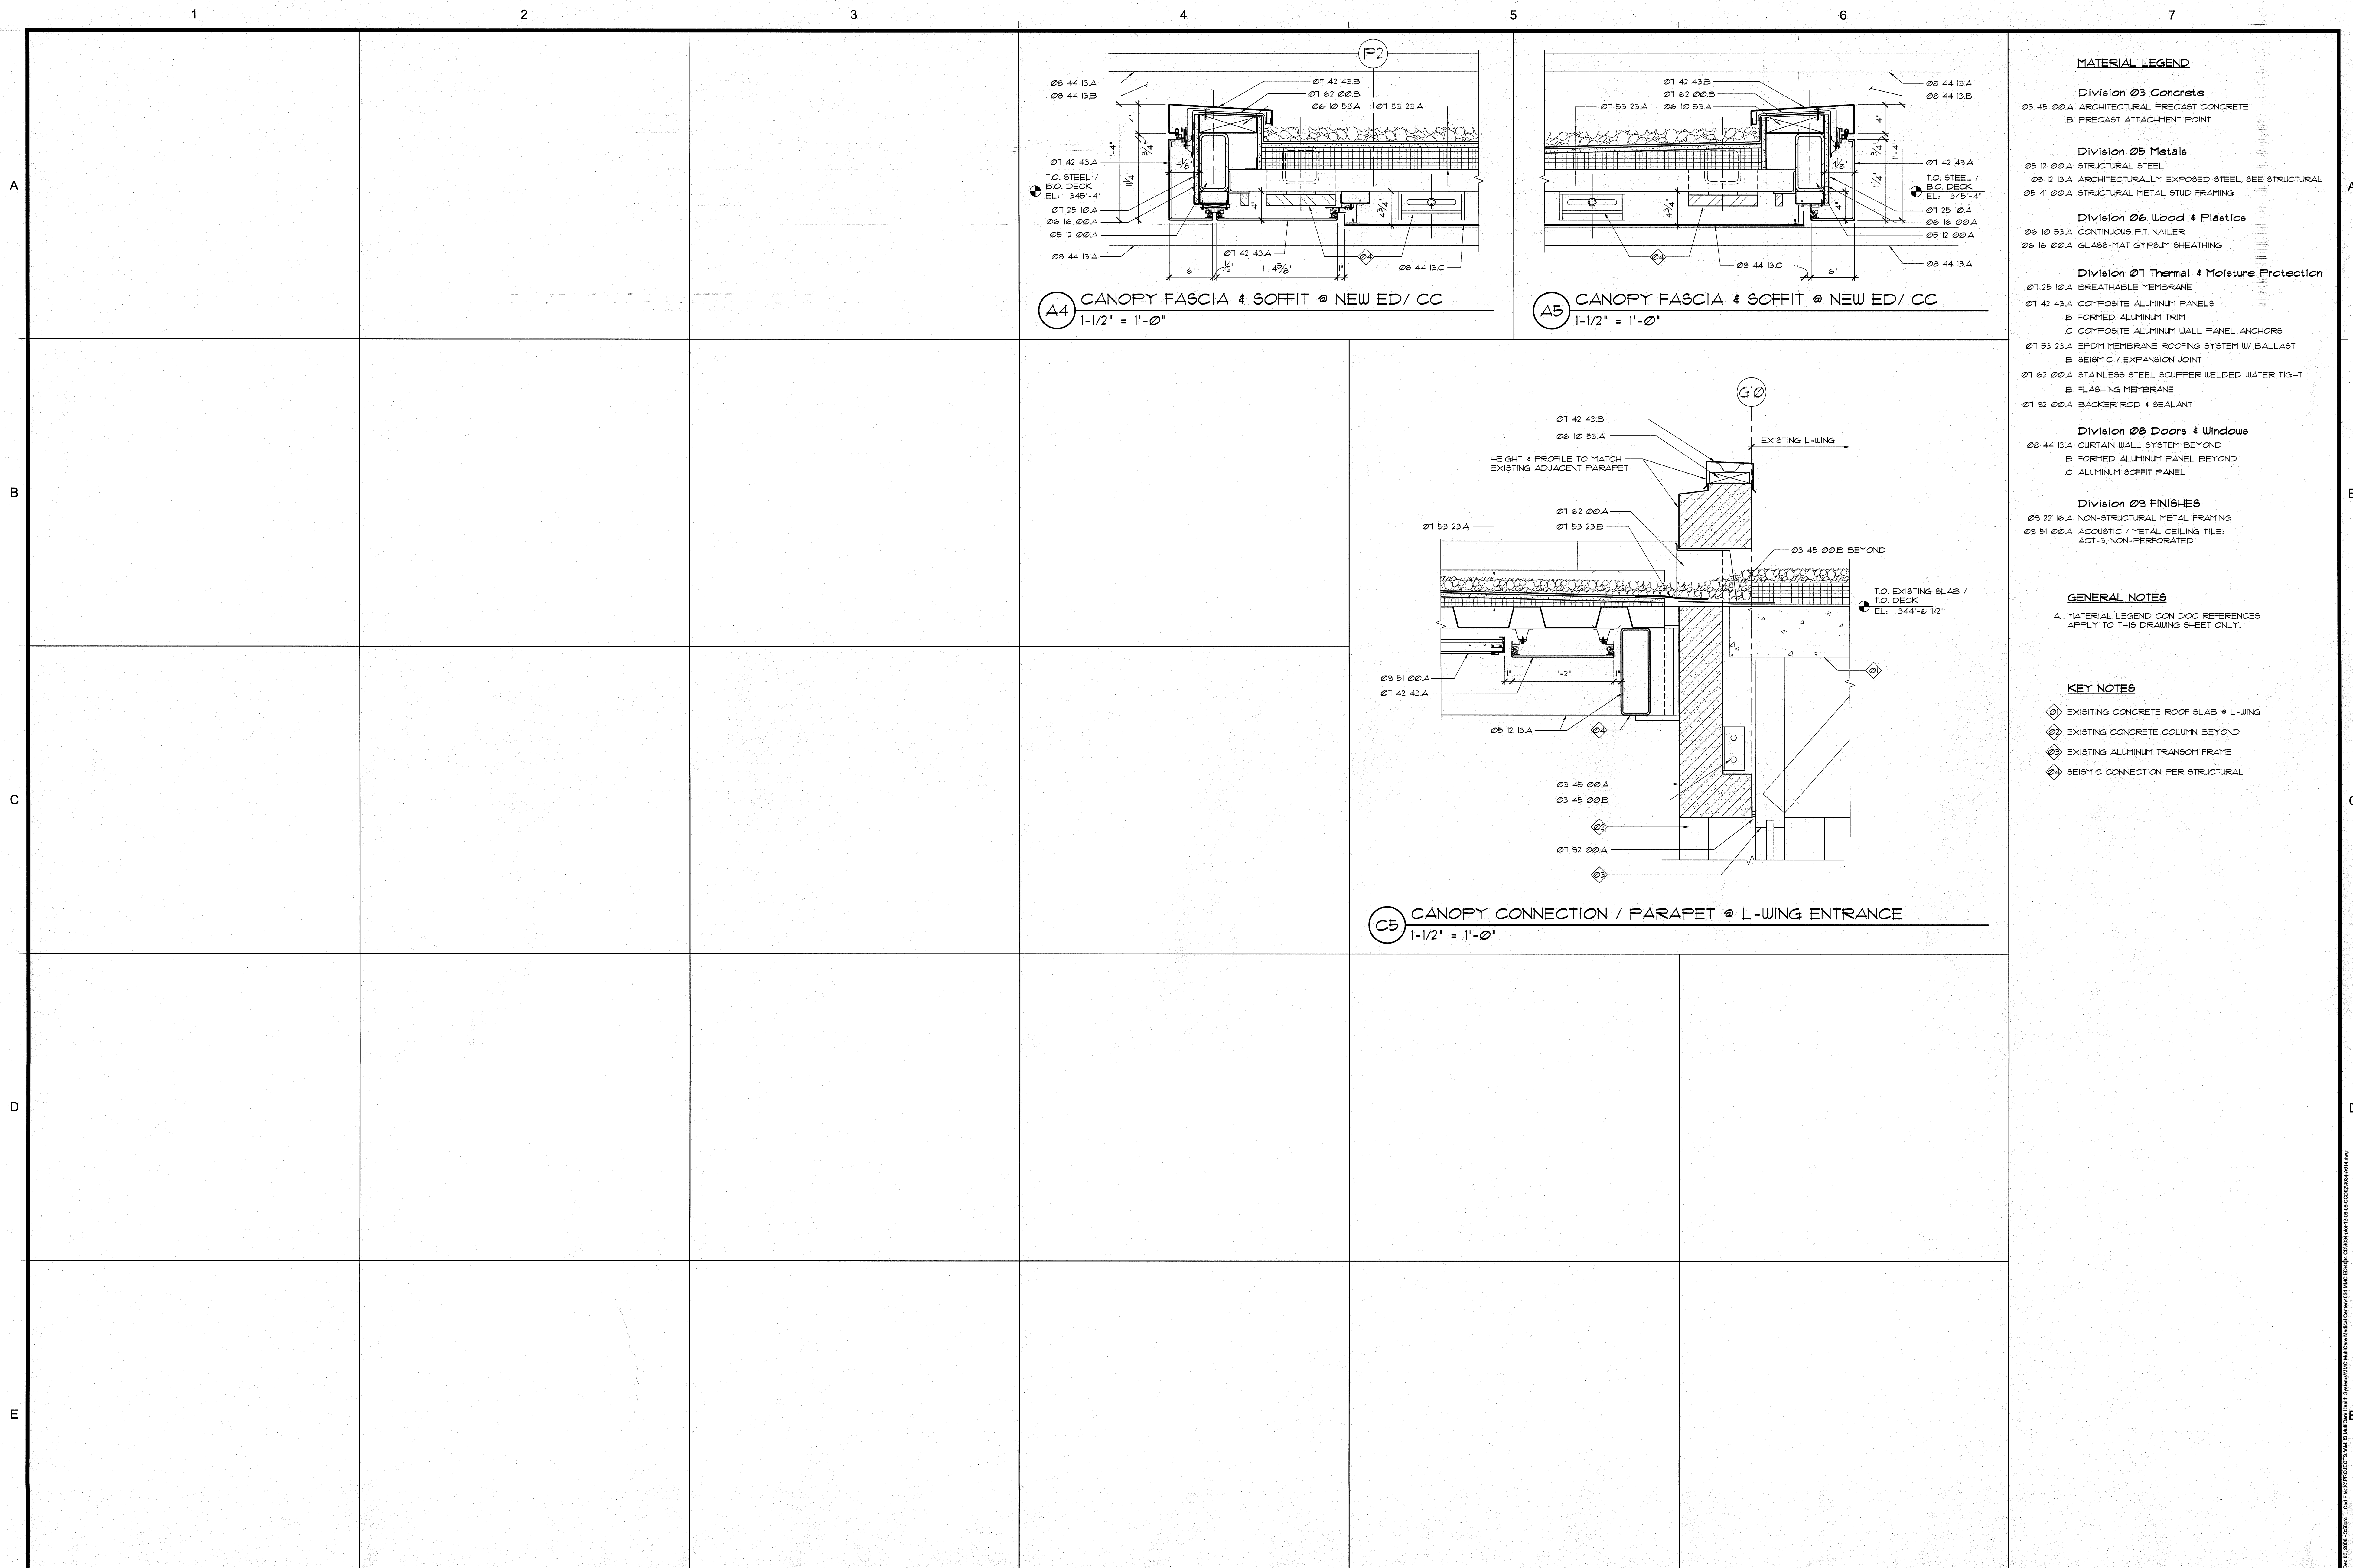

MATERIAL LEGEND

- Division 03 Concrete**
03 45 00A ARCHITECTURAL PRECAST CONCRETE
B PRECAST ATTACHMENT POINT
- Division 05 Metals**
05 12 00A STRUCTURAL STEEL
05 12 13A ARCHITECTURALLY EXPOSED STEEL, SEE STRUCTURAL
05 41 00A STRUCTURAL METAL STUD FRAMING
- Division 06 Wood & Plastics**
06 10 53A CONTINUOUS P.T. NAILER
06 16 00A GLASS-MAT GYPSUM SHEATHING
- Division 07 Thermal & Moisture Protection**
07 25 10A BREATHABLE MEMBRANE
07 42 43A COMPOSITE ALUMINUM PANELS
B FORMED ALUMINUM TRIM
C COMPOSITE ALUMINUM WALL PANEL ANCHORS
07 53 23A EPDM MEMBRANE ROOFING SYSTEM W/ BALLAST
B SEISMIC / EXPANSION JOINT
07 62 00A STAINLESS STEEL SCUPPER WELDED WATER TIGHT
B FLASHING MEMBRANE
07 92 00A BACKER ROD & SEALANT
- Division 08 Doors & Windows**
08 44 13A CURTAIN WALL SYSTEM BEYOND
B FORMED ALUMINUM PANEL BEYOND
C ALUMINUM SOFFIT PANEL
- Division 09 FINISHES**
09 22 16A NON-STRUCTURAL METAL FRAMING
09 51 00A ACOUSTIC / METAL CEILING TILE:
ACT-3, NON-PERFORATED.

GENERAL NOTES

A. MATERIAL LEGEND CON DOC REFERENCES APPLY TO THIS DRAWING SHEET ONLY.

KEY NOTES

- 01 EXISTING CONCRETE ROOF SLAB @ L-WING
- 02 EXISTING CONCRETE COLUMN BEYOND
- 03 EXISTING ALUMINUM TRANSOM FRAME
- 04 SEISMIC CONNECTION PER STRUCTURAL