


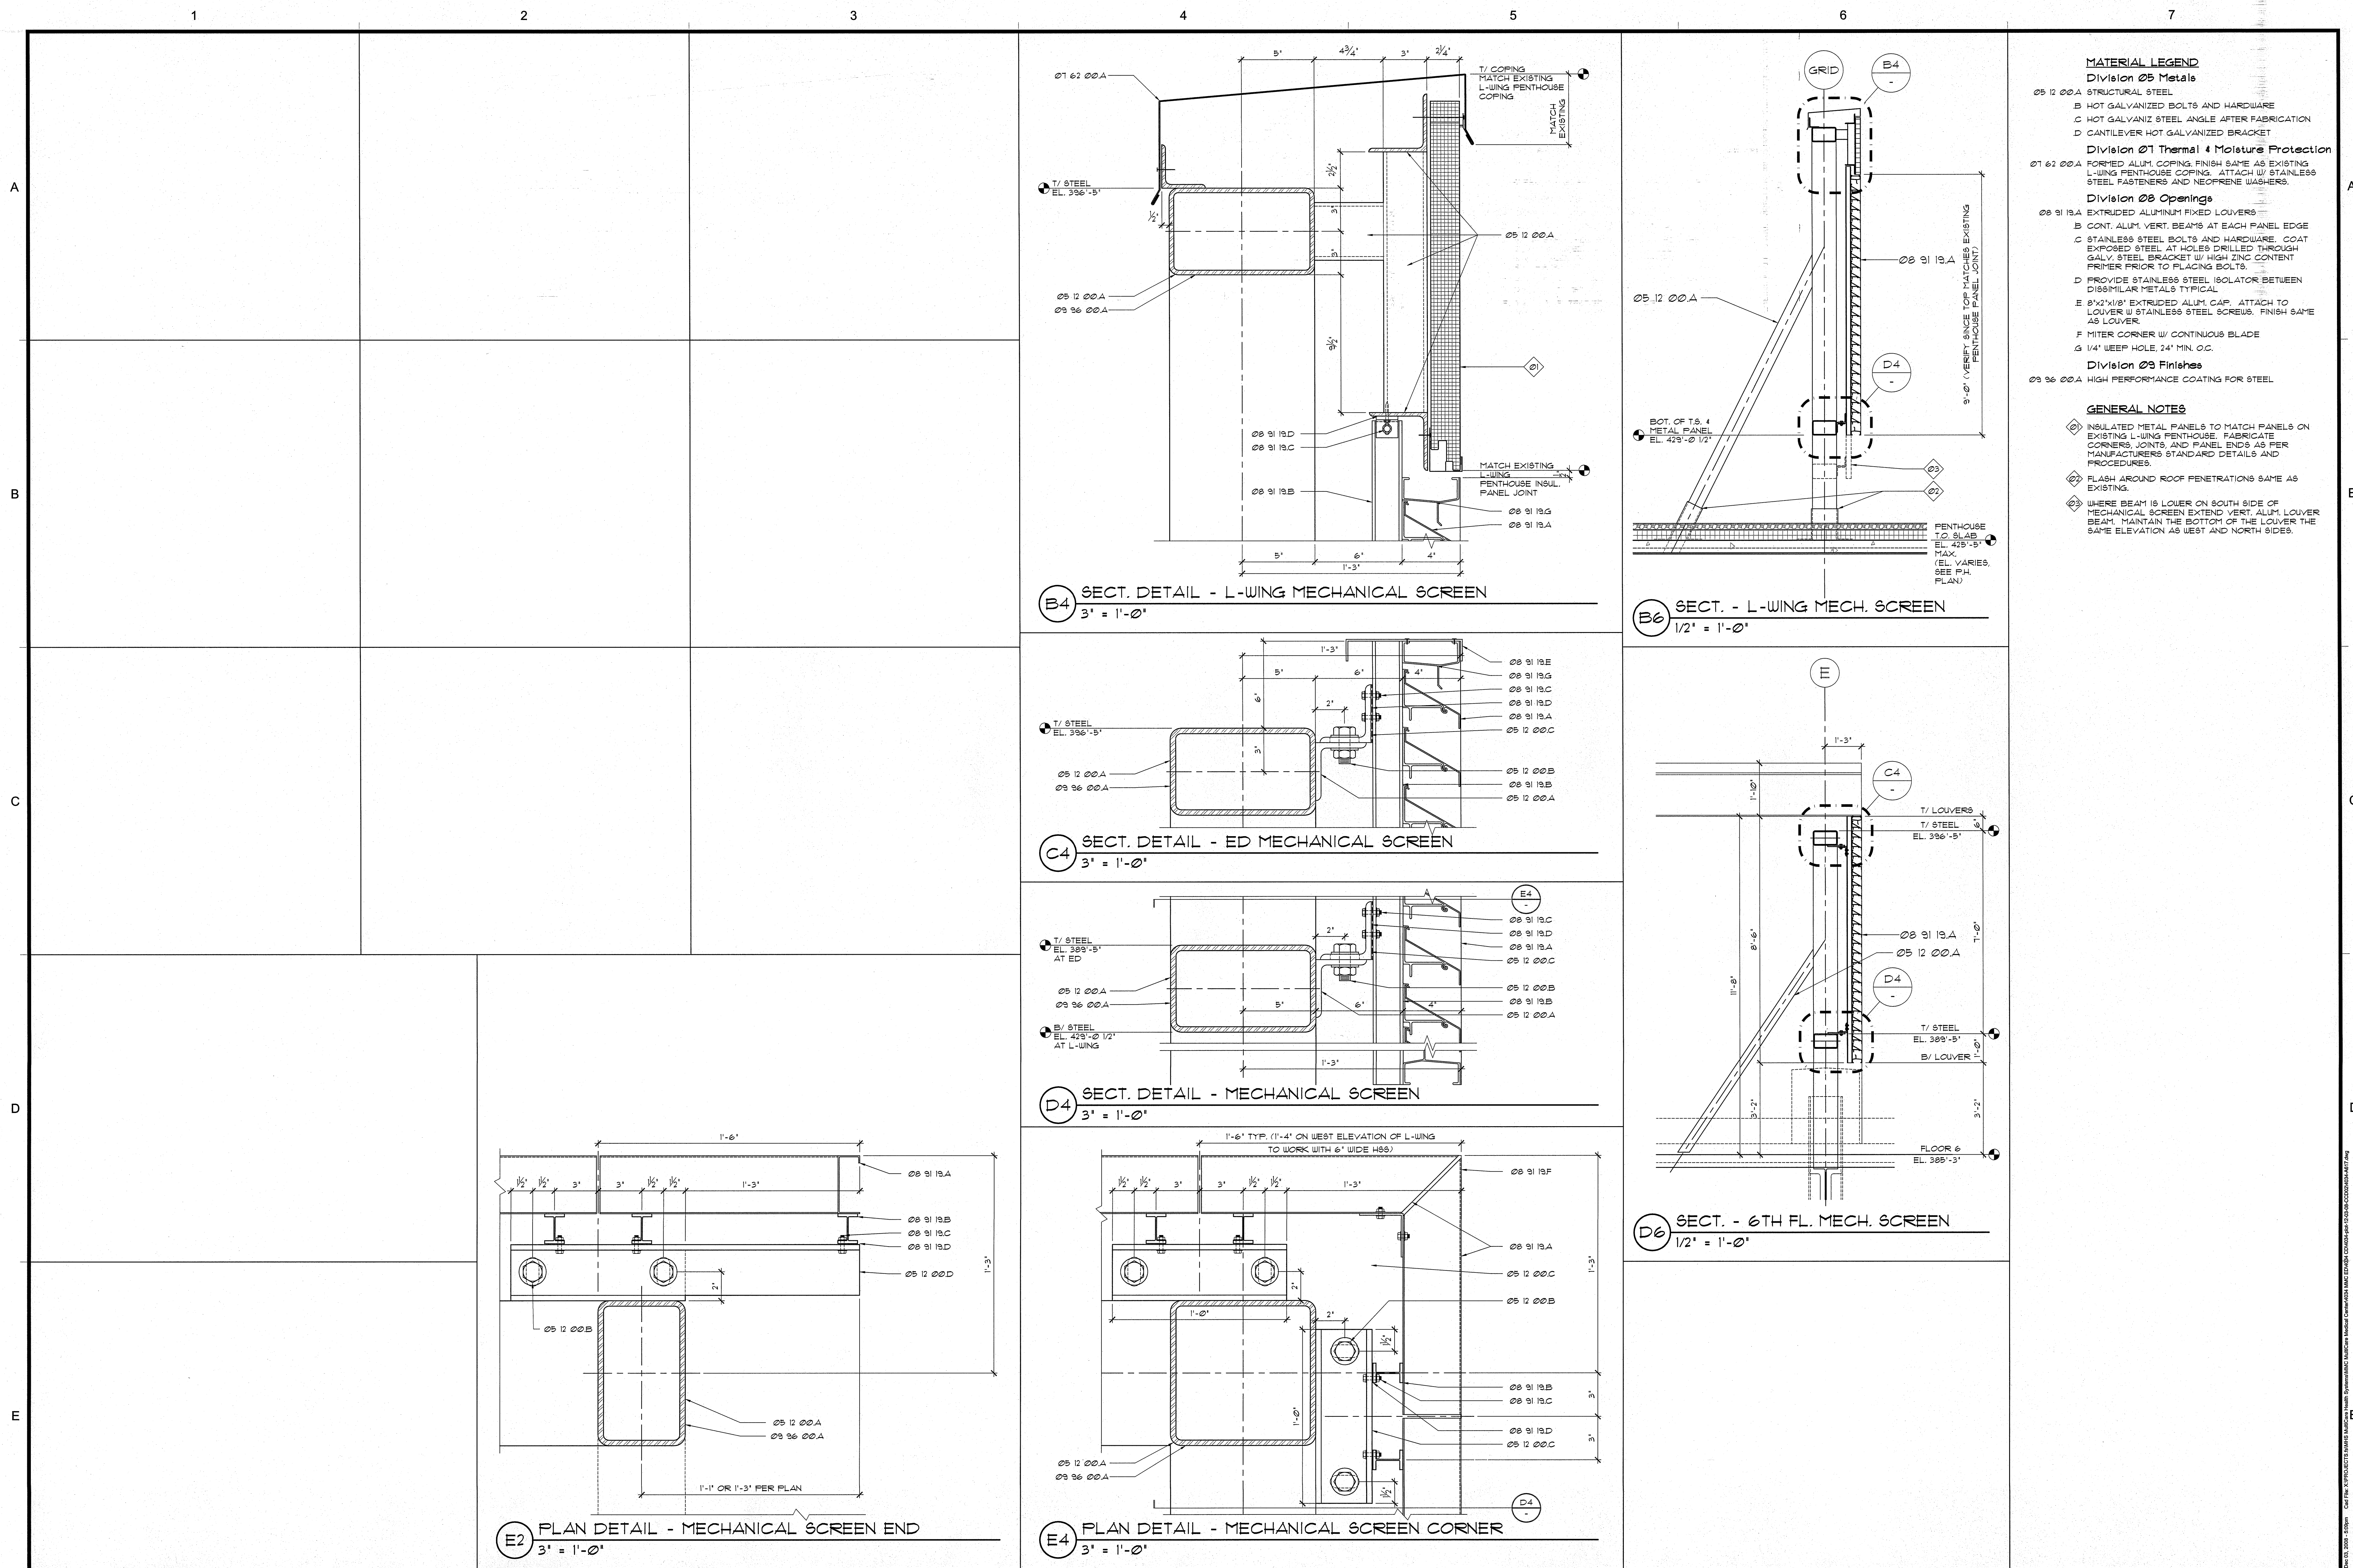

- MATERIAL LEGEND**
- Division 05 Metals**
- 05 12 00 A STRUCTURAL STEEL
 - B HOT GALVANIZED BOLTS AND HARDWARE
 - C HOT GALVANIZED STEEL ANGLE AFTER FABRICATION
 - D CANTILEVER HOT GALVANIZED BRACKET
- Division 07 Thermal & Moisture Protection**
- 07 62 00 A FORMED ALUM. COPING. FINISH SAME AS EXISTING L-WING PENTHOUSE COPING. ATTACH W/ STAINLESS STEEL FASTENERS AND NEOPRENE WASHERS.
- Division 08 Openings**
- 08 91 19 A EXTRUDED ALUMINUM FIXED LOUVERS
 - B CONT. ALUM. VERT. BEAMS AT EACH PANEL EDGE
 - C STAINLESS STEEL BOLTS AND HARDWARE. COAT EXPOSED STEEL AT HOLES DRILLED THROUGH GALV. STEEL BRACKET W/ HIGH ZINC CONTENT PRIMER PRIOR TO PLACING BOLTS.
 - D PROVIDE STAINLESS STEEL ISOLATOR BETWEEN DISSIMILAR METALS TYPICAL
 - E 8"x2"x1/8" EXTRUDED ALUM. CAP. ATTACH TO LOUVER W/ STAINLESS STEEL SCREWS. FINISH SAME AS LOUVER.
 - F MITER CORNER W/ CONTINUOUS BLADE
 - G 1/4" DEEP HOLE, 24" MIN. O.C.
- Division 09 Finishes**
- 09 36 00 A HIGH PERFORMANCE COATING FOR STEEL
- GENERAL NOTES**
- INSULATED METAL PANELS TO MATCH PANELS ON EXISTING L-WING PENTHOUSE. FABRICATE CORNERS, JOINTS AND PANEL ENDS AS PER MANUFACTURERS STANDARD DETAILS AND PROCEDURES.
 - FLASH AROUND ROOF PENETRATIONS SAME AS EXISTING.
 - WHERE BEAM IS LOWER ON SOUTH SIDE OF MECHANICAL SCREEN EXTEND VERT. ALUM. LOUVER BEAM. MAINTAIN THE BOTTOM OF THE LOUVER THE SAME ELEVATION AS WEST AND NORTH SIDES.