
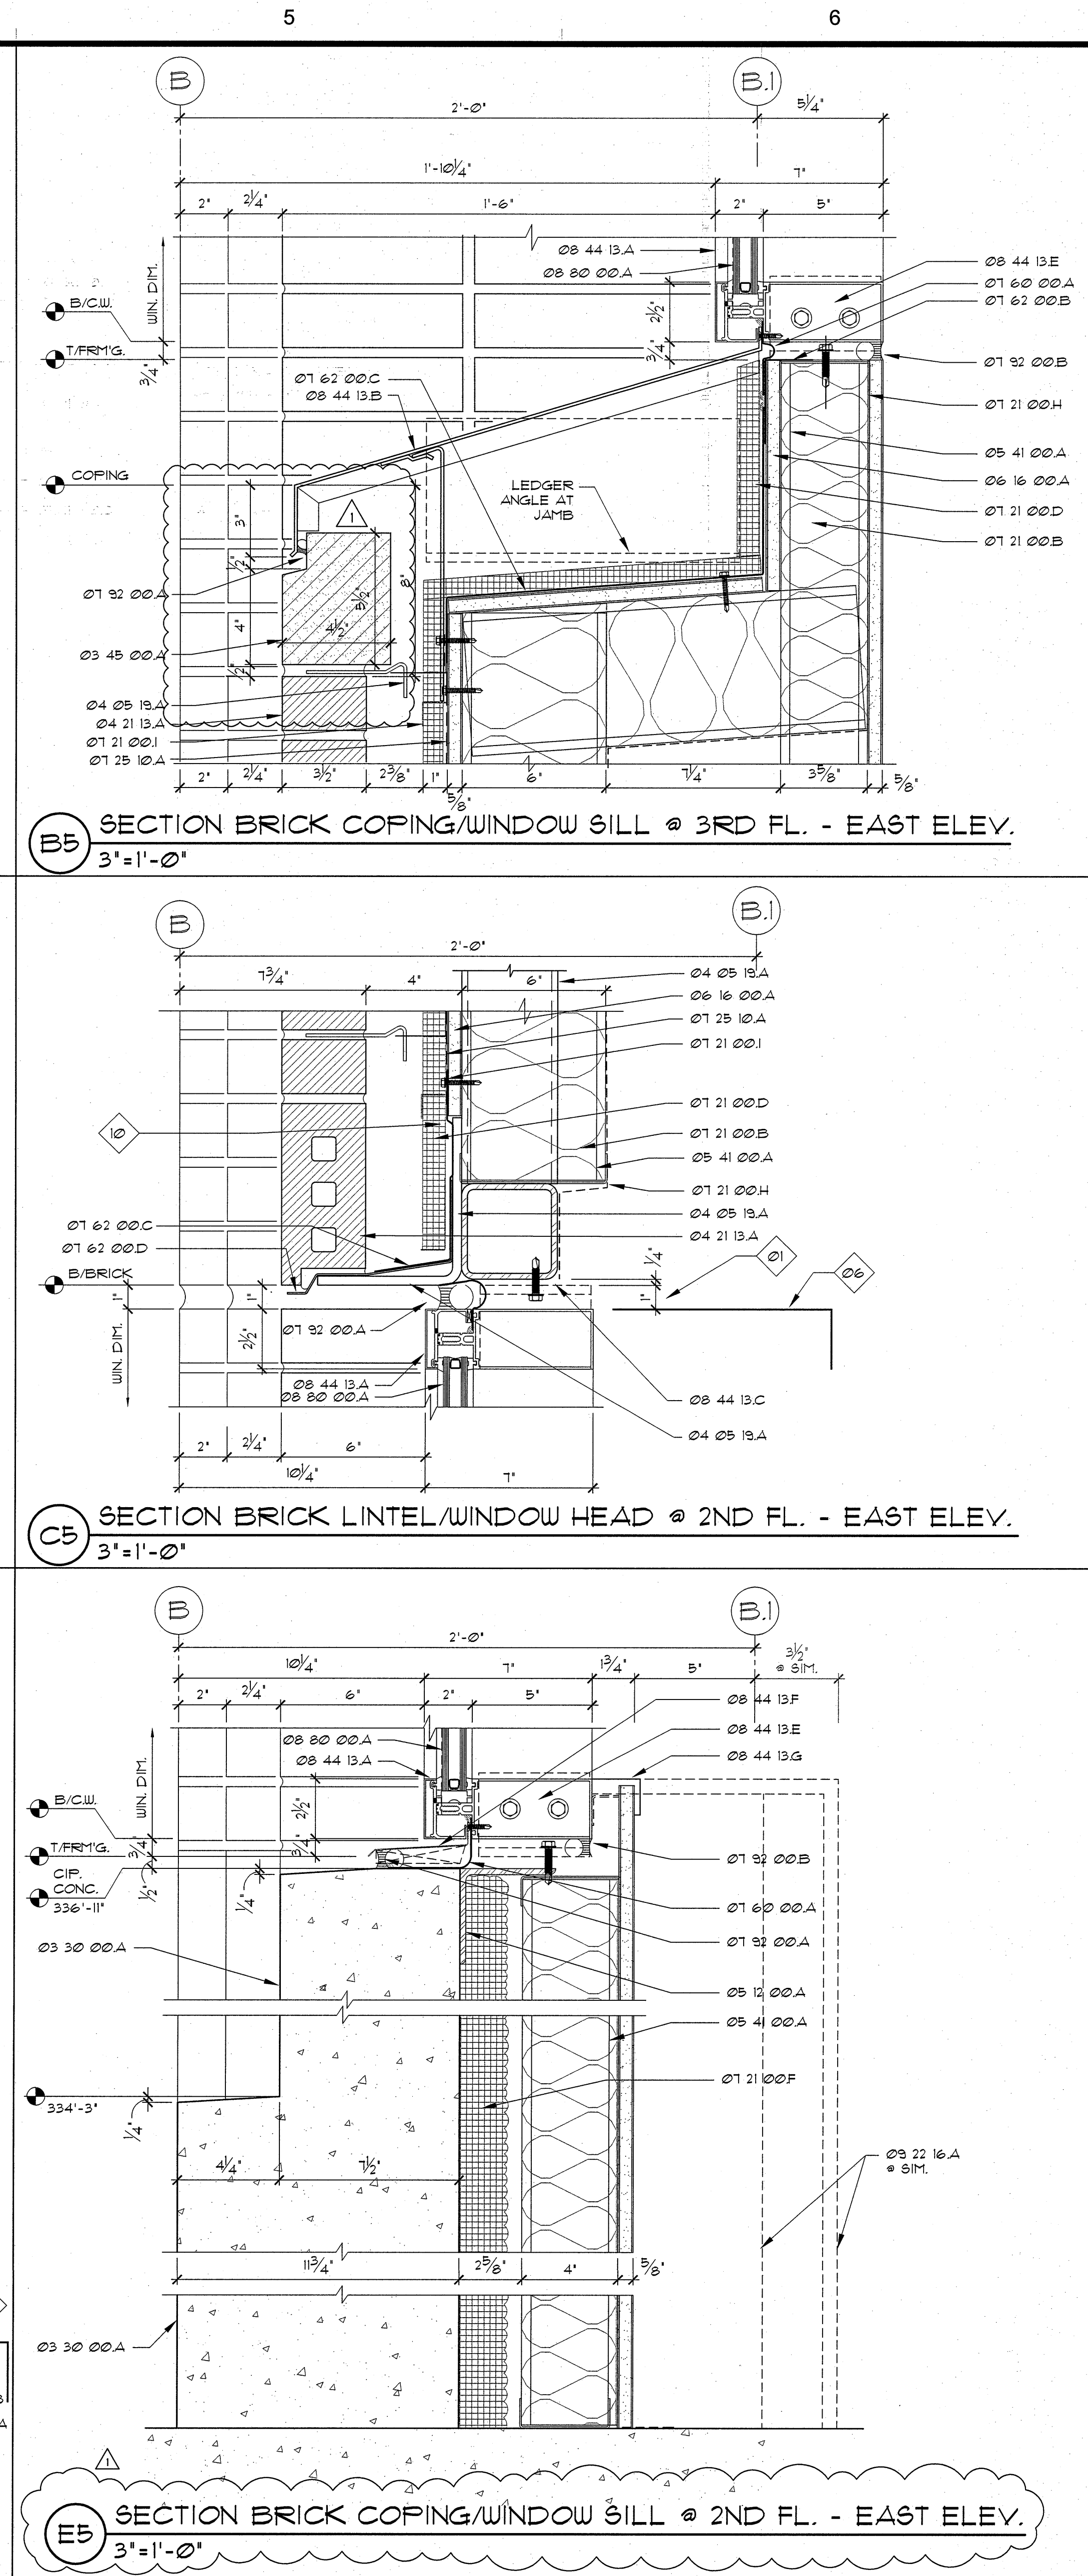
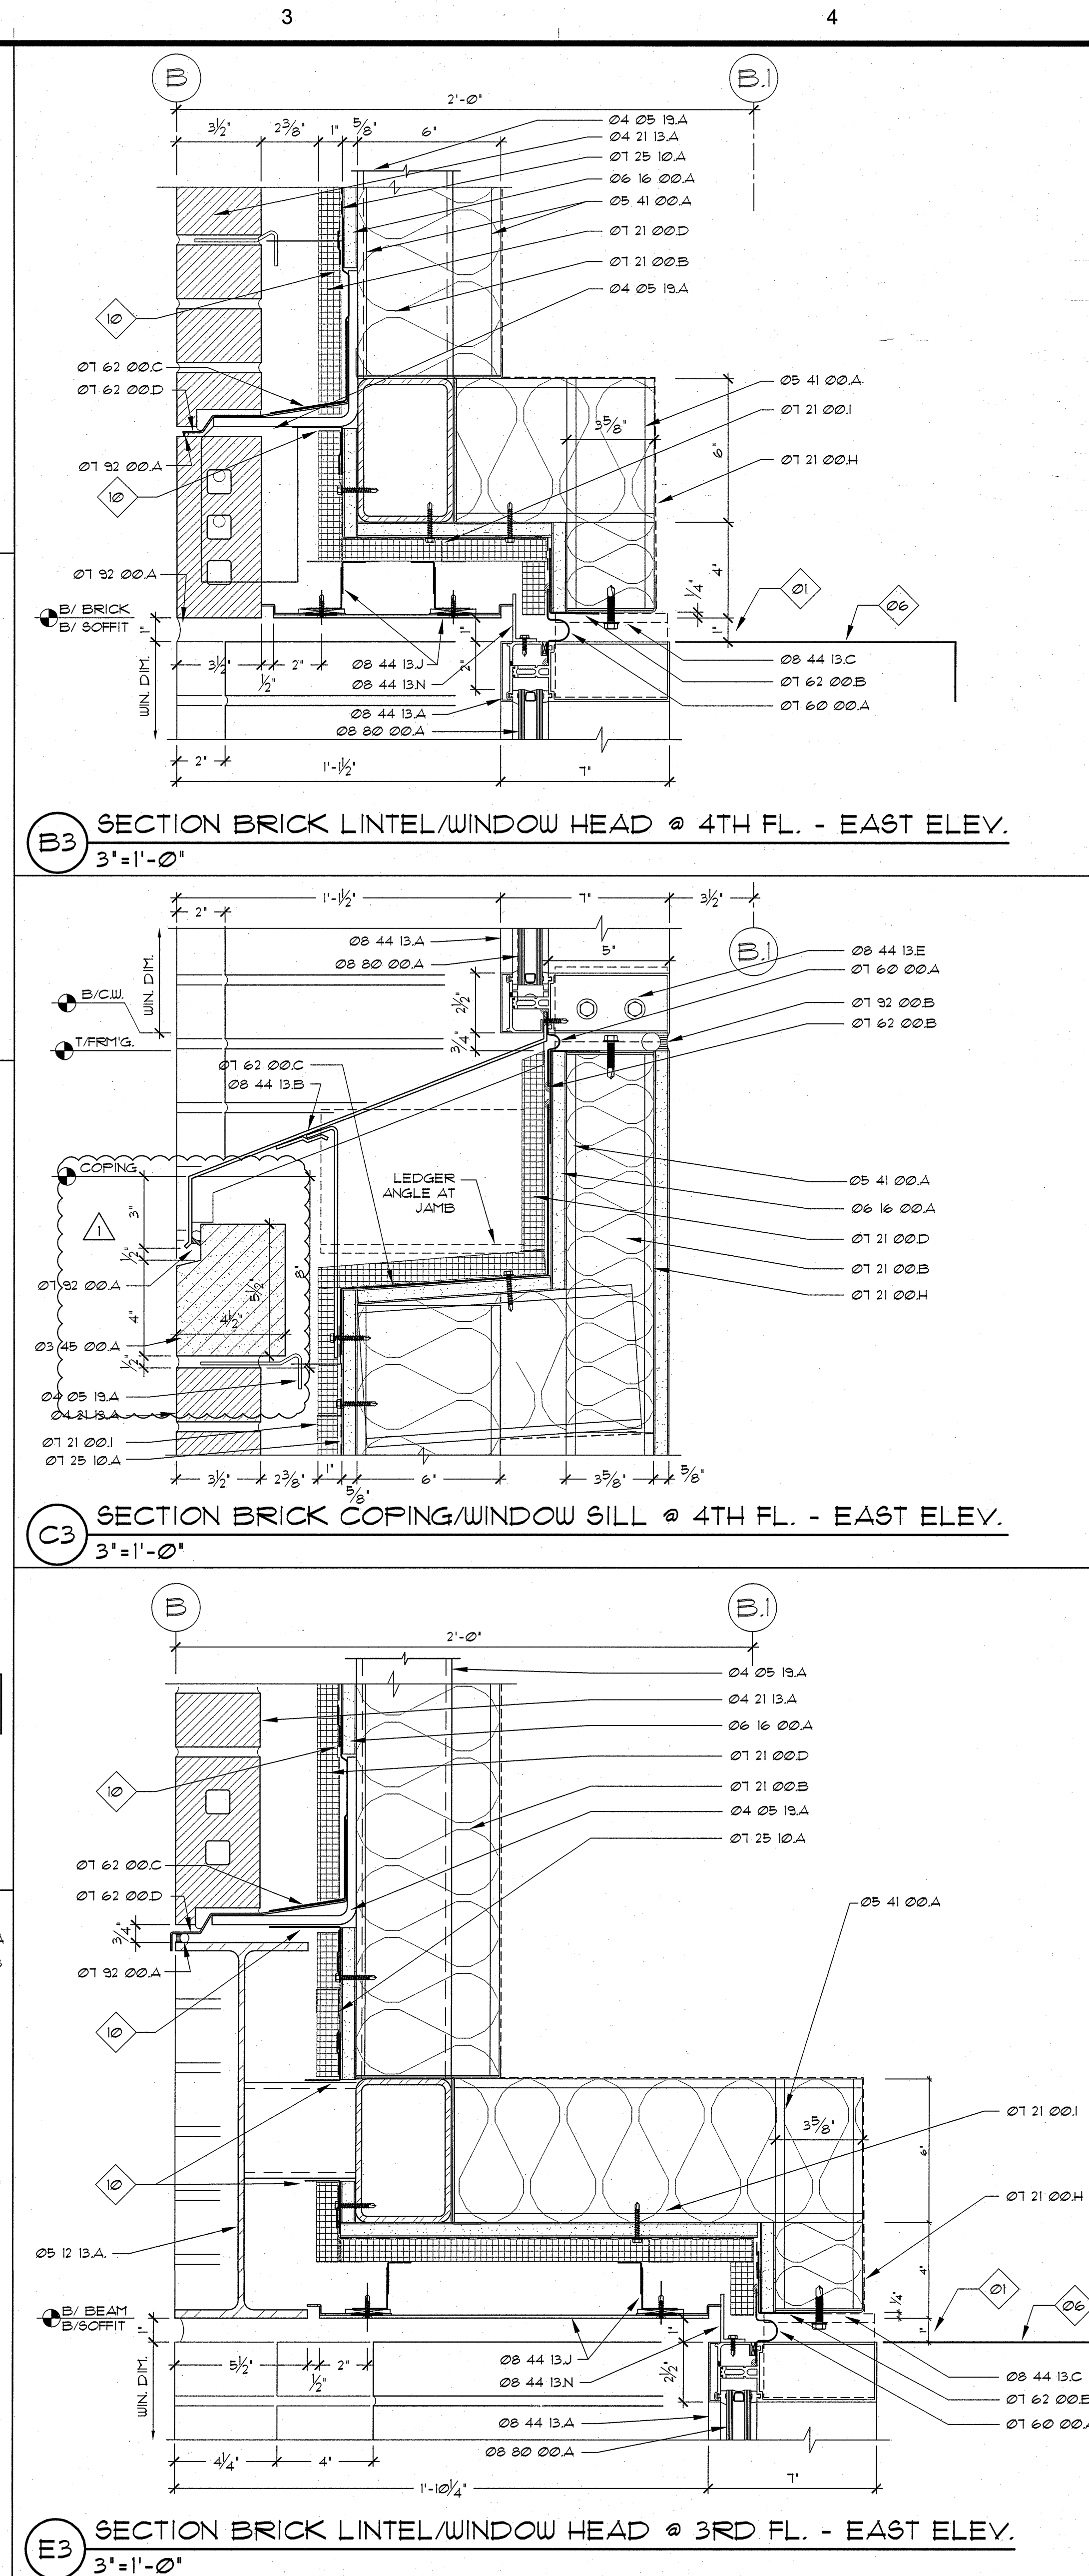


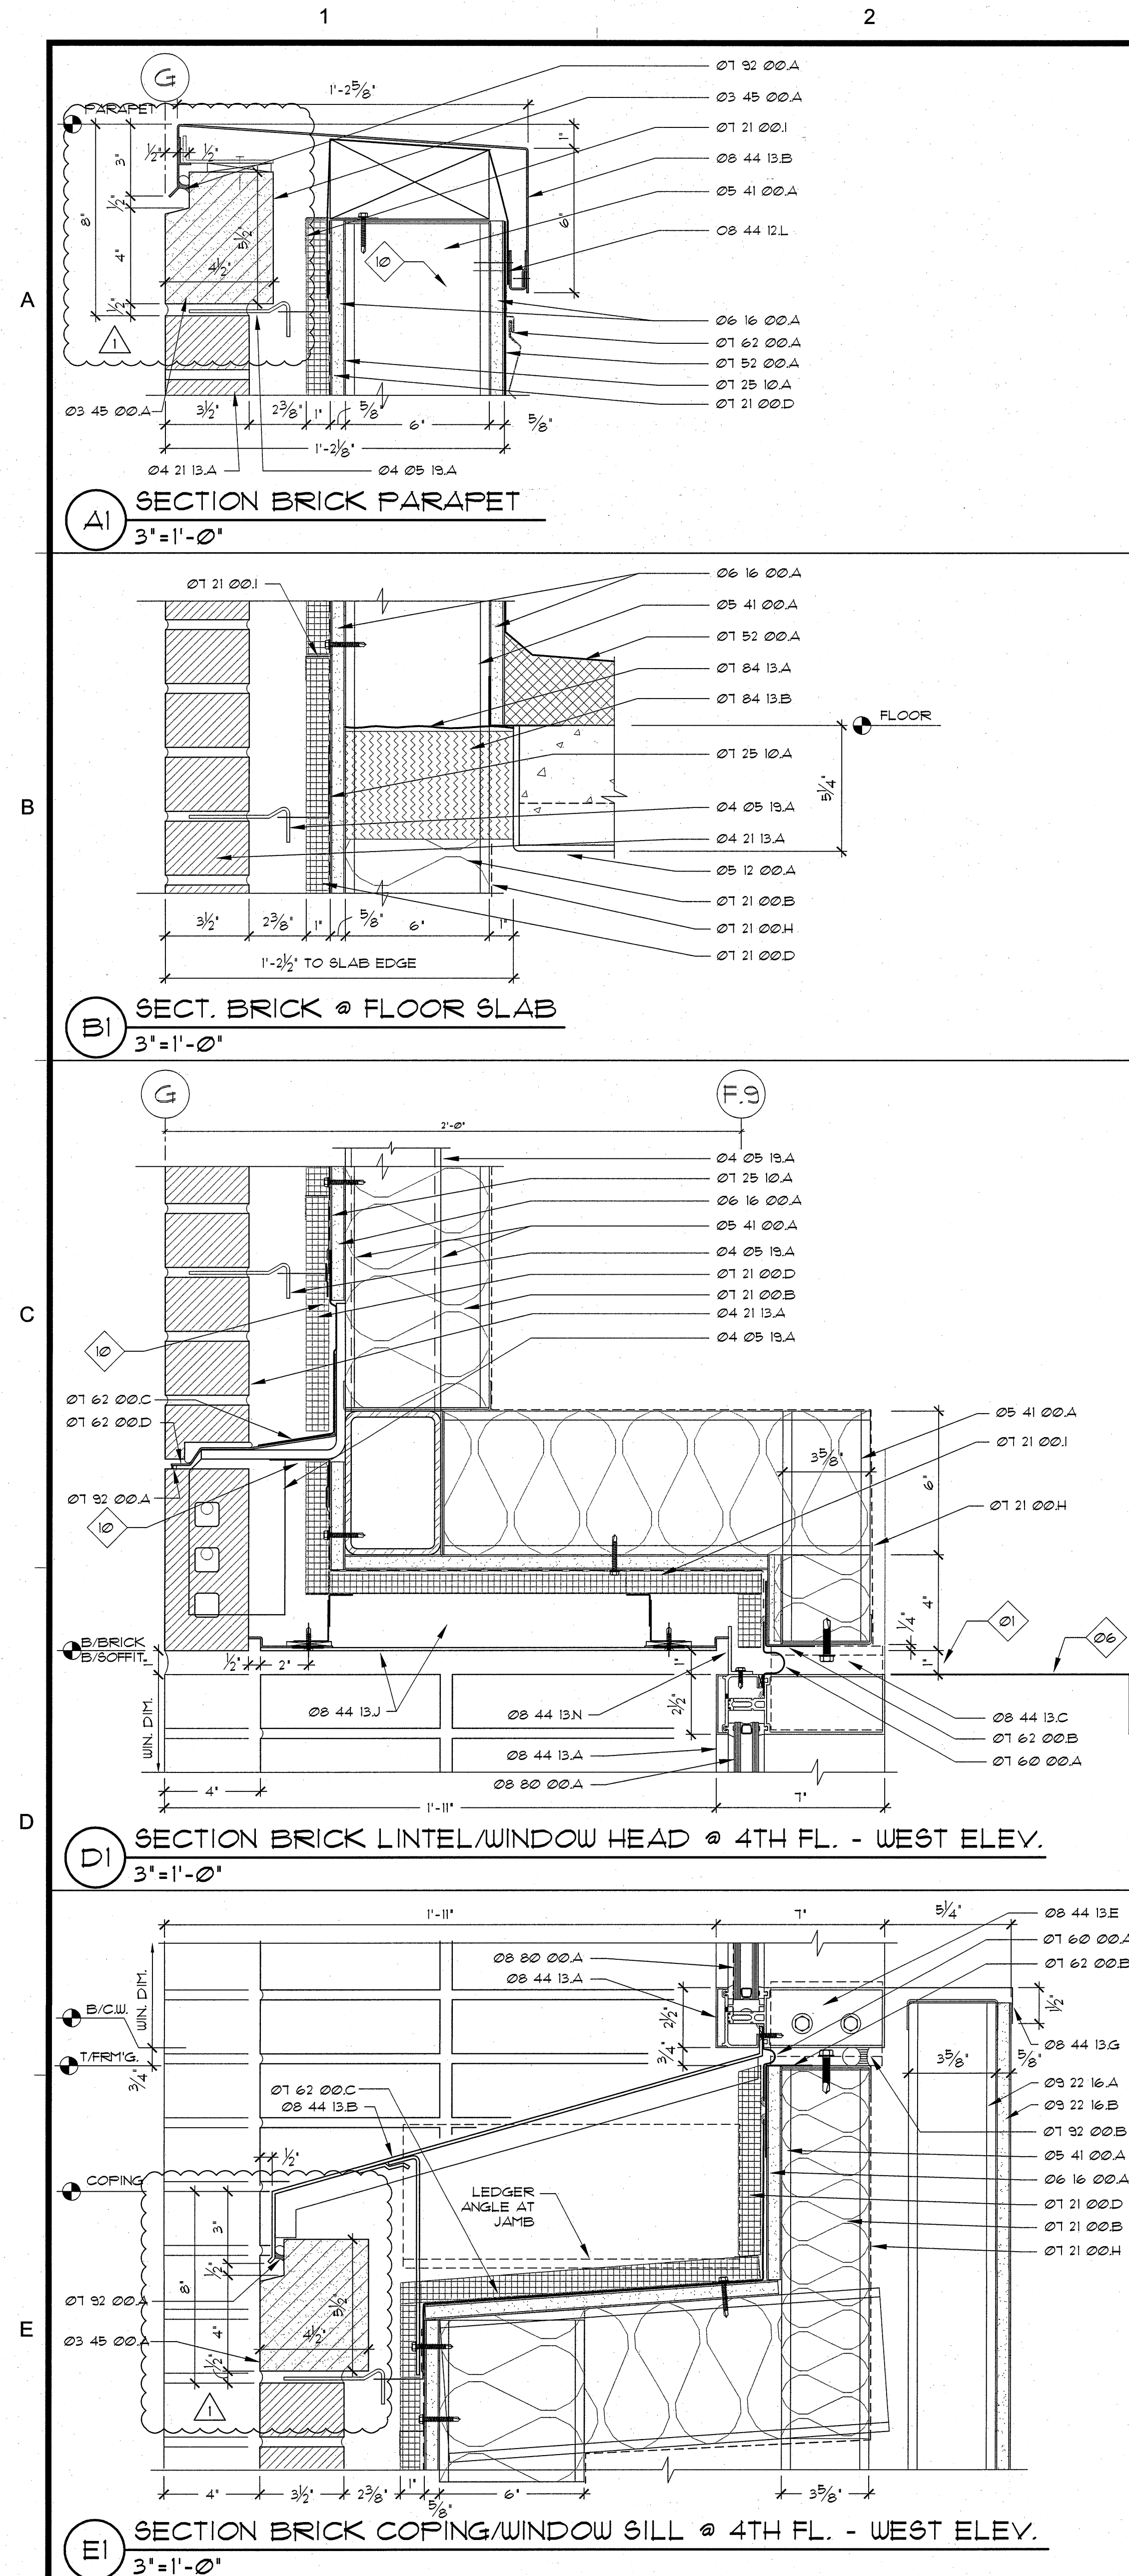

- MATERIAL LEGEND**
- Division 03 CONCRETE**
03 30 00 A EXPOSED CAST-IN-PLACE CONCRETE
03 45 00 A ARCHITECTURAL PRECAST CONCRETE
- Division 04 Masonry**
04 05 13 A MASONRY ANCHORAGE AND REINFORCING
04 21 13 A BRICK MASONRY
- Division 05 Metals**
05 12 00 A STRUCTURAL STEEL
05 13 13 A ARCHITECTURALLY EXPOSED STEEL
05 41 00 A STRUCTURAL METAL STUD FRAMING
- Division 06 Wood & Plastics**
06 10 53 A P.T. CONT. NAILER ATTACHED TO PARAPET FRAMING W/1/2" STAINLESS STEEL FASTENERS 12" O.C. STAGGERED
06 16 00 A GLASS-MAT GYPSUM SHEATHING
- Division 07 Thermal & Moisture Protection**
07 14 16 A COLD FLUID APPLIED WATERPROOFING
07 21 00 D INS-1 BATT INSULATION
- Division 08 Doors & Windows**
08 44 13 A CURTAIN WALL SYSTEM
B FORMED ALUMINUM PANELS
C CURTAIN WALL ANCHOR
D CURTAIN WALL ANCHOR EMBED
E CURTAIN WALL SILL ANCHOR
F CURTAIN WALL FLASHING
G EXTRUDED ALUMINUM WINDOW STOOL EXTENDER
J ALUMINUM SOFFIT PANELS
- Division 09 FINISHES**
09 22 16 A NON-STRUCTURAL METAL FRAMING
B GYPSUM WALLBOARD OVER METAL FURRING
- GENERAL NOTES**
1. JOINT ALLOWS FOR LIVE LOAD DEFLECTION
2. LINE OF UNDER SILL FLASHING
3. EDGE OF SLAB
4. NOT USED
5. BLIND POCKET
6. LINE OF CEILING
7. SEE FLOOR PLANS FOR INTERIOR PARTITION LAYOUT AND CONSTRUCTION
8. CANOPY STRUCTURE AND FASCIA
9. MASONRY CONTROL JOINT
10. SEAL TRANSITIONS AT SHEATHING TO MAINTAIN PROTECTION BARRIERS (SEE SHEET 46/15 FOR TYPICAL NOTES)