


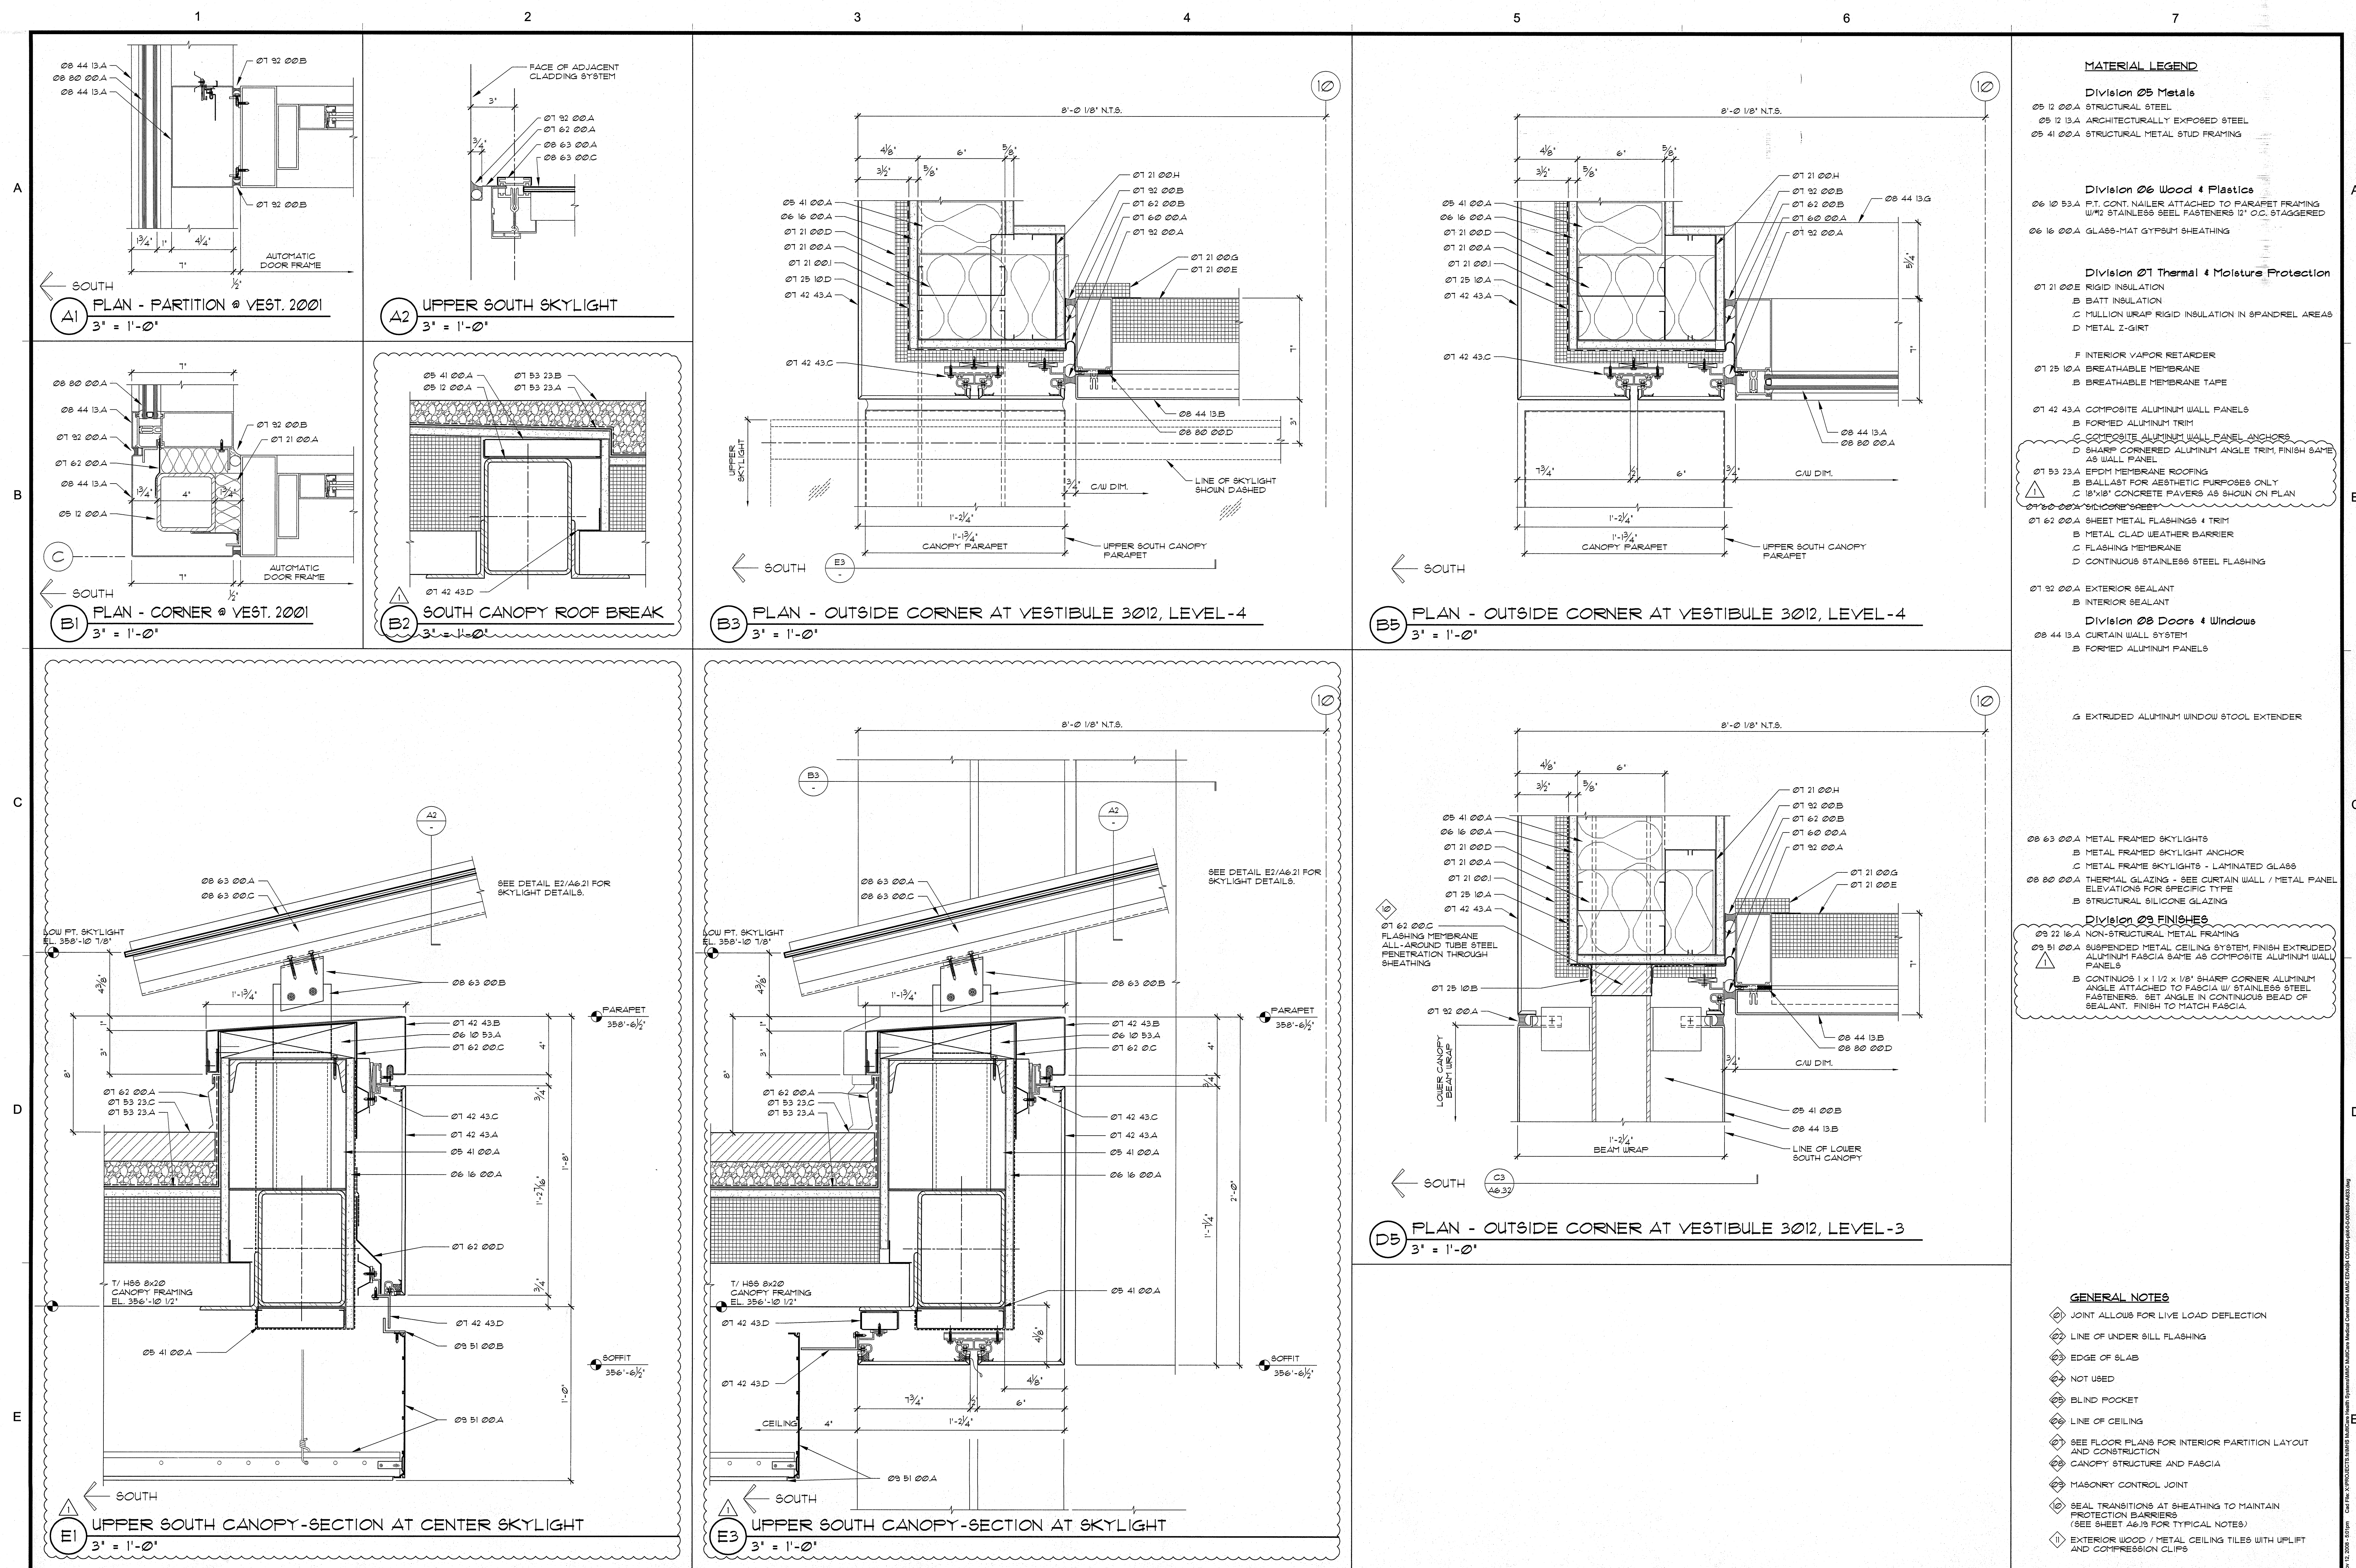

MATERIAL LEGEND

- Division 05 Metals
- 05 12 00.A STRUCTURAL STEEL
 - 05 13.A ARCHITECTURALLY EXPOSED STEEL
 - 05 41 00.A STRUCTURAL METAL STUD FRAMING
- Division 06 Wood & Plastics
- 06 10 53.A P.T. CONT. NAILER ATTACHED TO PARAPET FRAMING
 - W/2 STAINLESS STEEL FASTENERS 12" O.C. STAGGERED
 - 06 16 00.A GLASS-MAT GYPSUM SHEATHING
- Division 07 Thermal & Moisture Protection
- 07 21 00.E RIGID INSULATION
 - B BATT INSULATION
 - C MILLION WRAP RIGID INSULATION IN SPANDREL AREAS
 - D METAL Z-GIRT
 - F INTERIOR VAPOR RETARDER
 - 07 25 10.A BREATHABLE MEMBRANE
 - B BREATHABLE MEMBRANE TAPE
 - 07 42 43.A COMPOSITE ALUMINUM WALL PANELS
 - B FORMED ALUMINUM TRIM
 - C COMPOSITE ALUMINUM WALL PANEL ANCHORS
 - D SHARP CORNERED ALUMINUM ANGLE TRIM, FINISH SAME AS WALL PANEL
 - 07 53 23.A EPDM MEMBRANE ROOFING
 - C 18"x18" CONCRETE PAVERS AS SHOWN ON PLAN
 - 07 60 00.A SILICONE SHEET
 - 07 62 00.A SHEET METAL FLASHINGS & TRIM
 - B METAL CLAD WEATHER BARRIER
 - C FLASHING MEMBRANE
 - D CONTINUOUS STAINLESS STEEL FLASHING
 - 07 92 00.A EXTERIOR SEALANT
 - B INTERIOR SEALANT
- Division 08 Doors & Windows
- 08 44 13.A CURTAIN WALL SYSTEM
 - B FORMED ALUMINUM PANELS
 - G EXTRUDED ALUMINUM WINDOW STOOL EXTENDER
 - 08 63 00.A METAL FRAMED SKYLIGHTS
 - B METAL FRAMED SKYLIGHT ANCHOR
 - C METAL FRAME SKYLIGHTS - LAMINATED GLASS
 - 08 80 00.A THERMAL GLAZING - SEE CURTAIN WALL / METAL PANEL ELEVATIONS FOR SPECIFIC TYPE
 - B STRUCTURAL SILICONE GLAZING
- Division 09 FINISHES
- 09 22 16.A NON-STRUCTURAL METAL FRAMING
 - 09 51 00.A SUSPENDED METAL CEILING SYSTEM, FINISH EXTRUDED ALUMINUM FASCIA SAME AS COMPOSITE ALUMINUM WALL PANELS
 - B CONTINUOUS 1 x 1 1/2 x 1/8" SHARP CORNER ALUMINUM ANGLE ATTACHED TO FASCIA W/ STAINLESS STEEL FASTENERS, SET ANGLE IN CONTINUOUS BEAD OF SEALANT, FINISH TO MATCH FASCIA.
- GENERAL NOTES
- 1. JOINT ALLOWS FOR LIVE LOAD DEFLECTION
 - 2. LINE OF UNDER BILL FLASHING
 - 3. EDGE OF SLAB
 - 4. NOT USED
 - 5. BLIND POCKET
 - 6. LINE OF CEILING
 - 7. SEE FLOOR PLANS FOR INTERIOR PARTITION LAYOUT AND CONSTRUCTION
 - 8. CANOPY STRUCTURE AND FASCIA
 - 9. MASONRY CONTROL JOINT
 - 10. SEAL TRANSITIONS AT SHEATHING TO MAINTAIN PROTECTION BARRIERS (SEE SHEET A615 FOR TYPICAL NOTES)
 - 11. EXTERIOR WOOD / METAL CEILING TILES WITH UPLIFT AND COMPRESSION CLIPS