



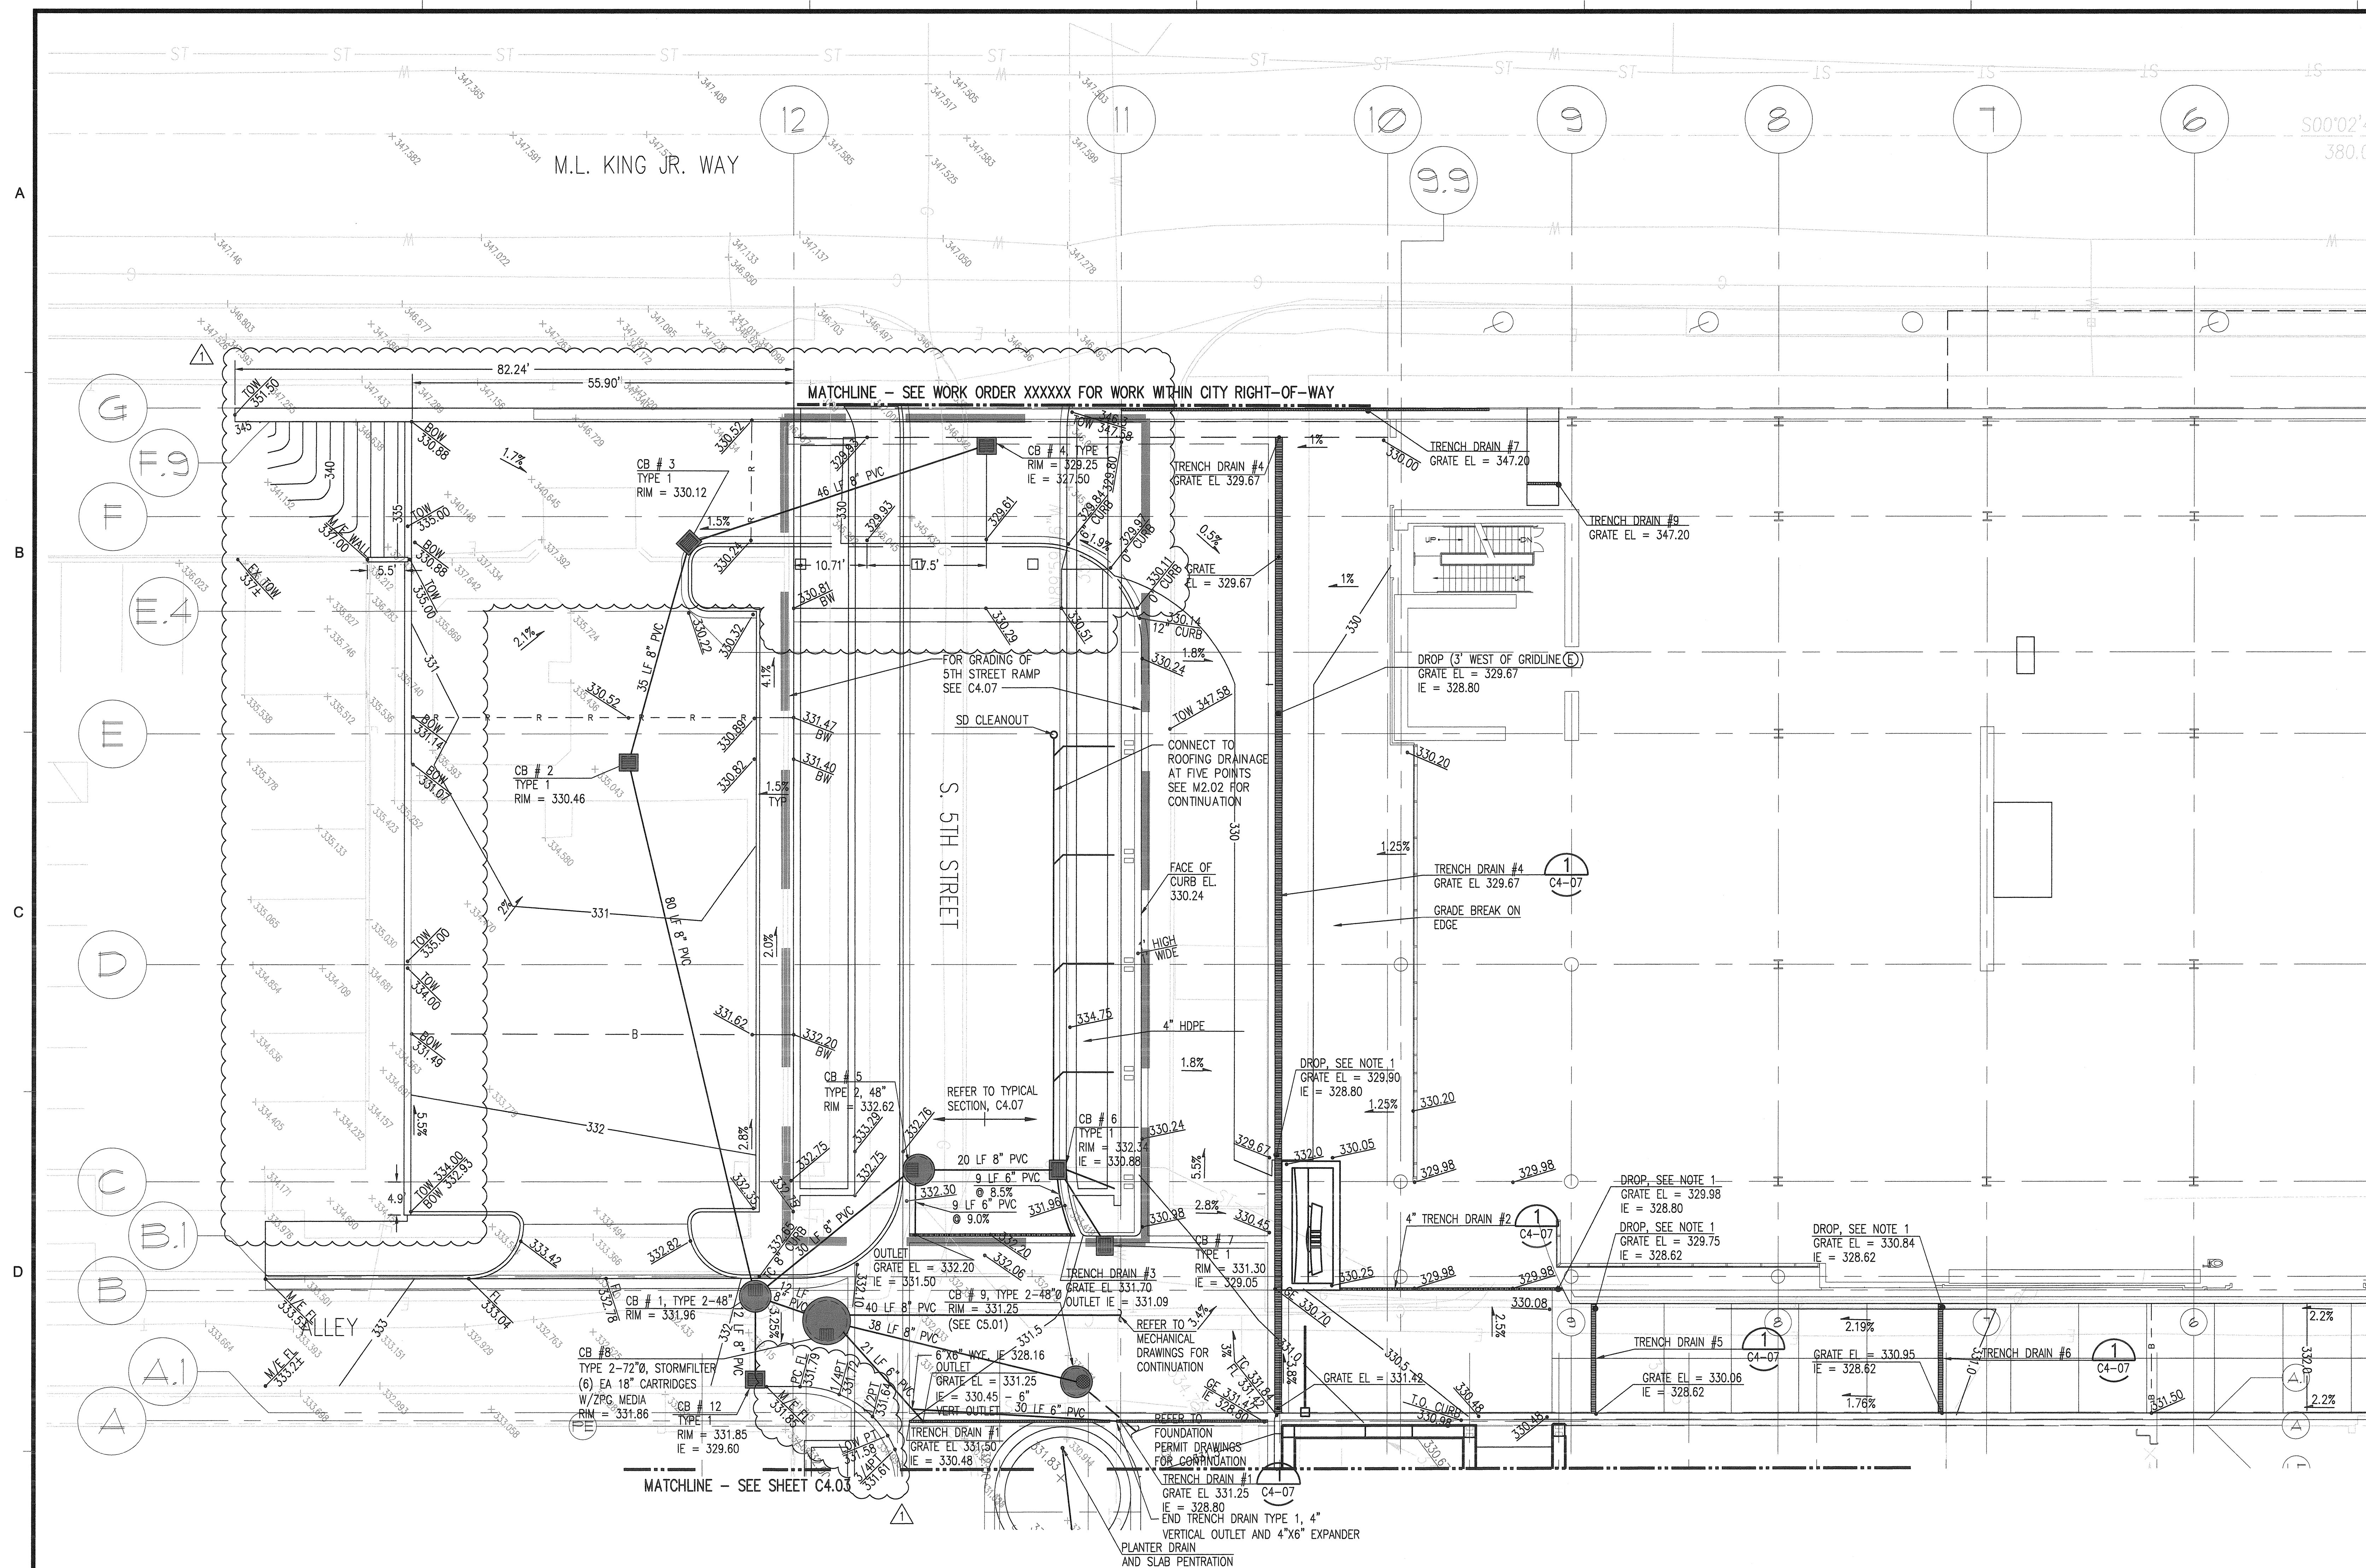

MATCHLINE - SEE SHEET C4-02

- NOTES:**
1. SEE BUILDING MECHANICAL DRAWINGS FOR DISCHARGE FROM TRENCH DRAIN OVER STRUCTURE.
 2. SEE C4-05 FOR DRAINAGE STRUCTURE LOCATION SCHEDULE.
 3. CONTRACTOR SHALL FIELD VERIFY EXISTING GRADES WHERE MATCHING CONDITIONS OCCUR. NOTIFY ENGINEER IN THE EVENT THAT DISCREPANCIES ARE DISCOVERED IN EXCESS OF 1/2 INCH.

- LEGEND:**
- 332.50 PROPOSED CONTOUR
 - 330.00 PROPOSED FINISH GRADE ELEVATION
 - XXX.XX EXISTING GRADE ELEVATION
 - XXX.XX TOW PROPOSED TOP OF WALL ELEVATION
 - XXX.XX TC PROPOSED TOP OF CURB ELEVATION
 - XXX.XX BW PROPOSED BACK OF WALK ELEVATION
 - R RIDGELINE
 - B GRADE BREAK
 - X% SLOPE

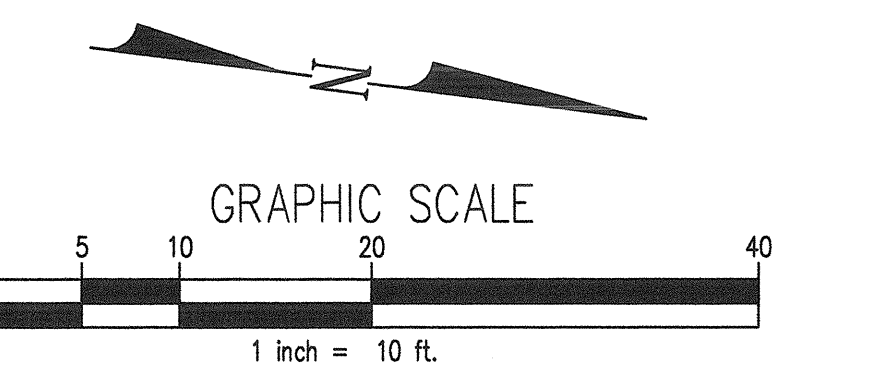

kpff Consulting Engineers
1201 Pacific Avenue, Suite 800
Tacoma, Washington 98402
(253) 396-0150 Fax (253) 396-0162

CALL 48 HOURS
BEFORE YOU DIG
1-800-424-5555

GIFFIN • BOLTE • JURGENS p.c.
ARCHITECTS
815 S.W. SECOND AVENUE • PORTLAND, OREGON 97204
(503) 223-0992 www.gbjarch.com FAX (503) 294-3961



MultiCare
EMERGENCY DEPARTMENT & CANCER CENTER EXPANSION
TACOMA, WASHINGTON

CCD #02	12-03-2008				

Date 09-26-2008
Scale 1" = 10'
Drawn By REB
Job No. 4034

**GRADING AND
DRAINAGE
PLAN
ALLEY LEVEL -
SOUTH**

**C4
01**