

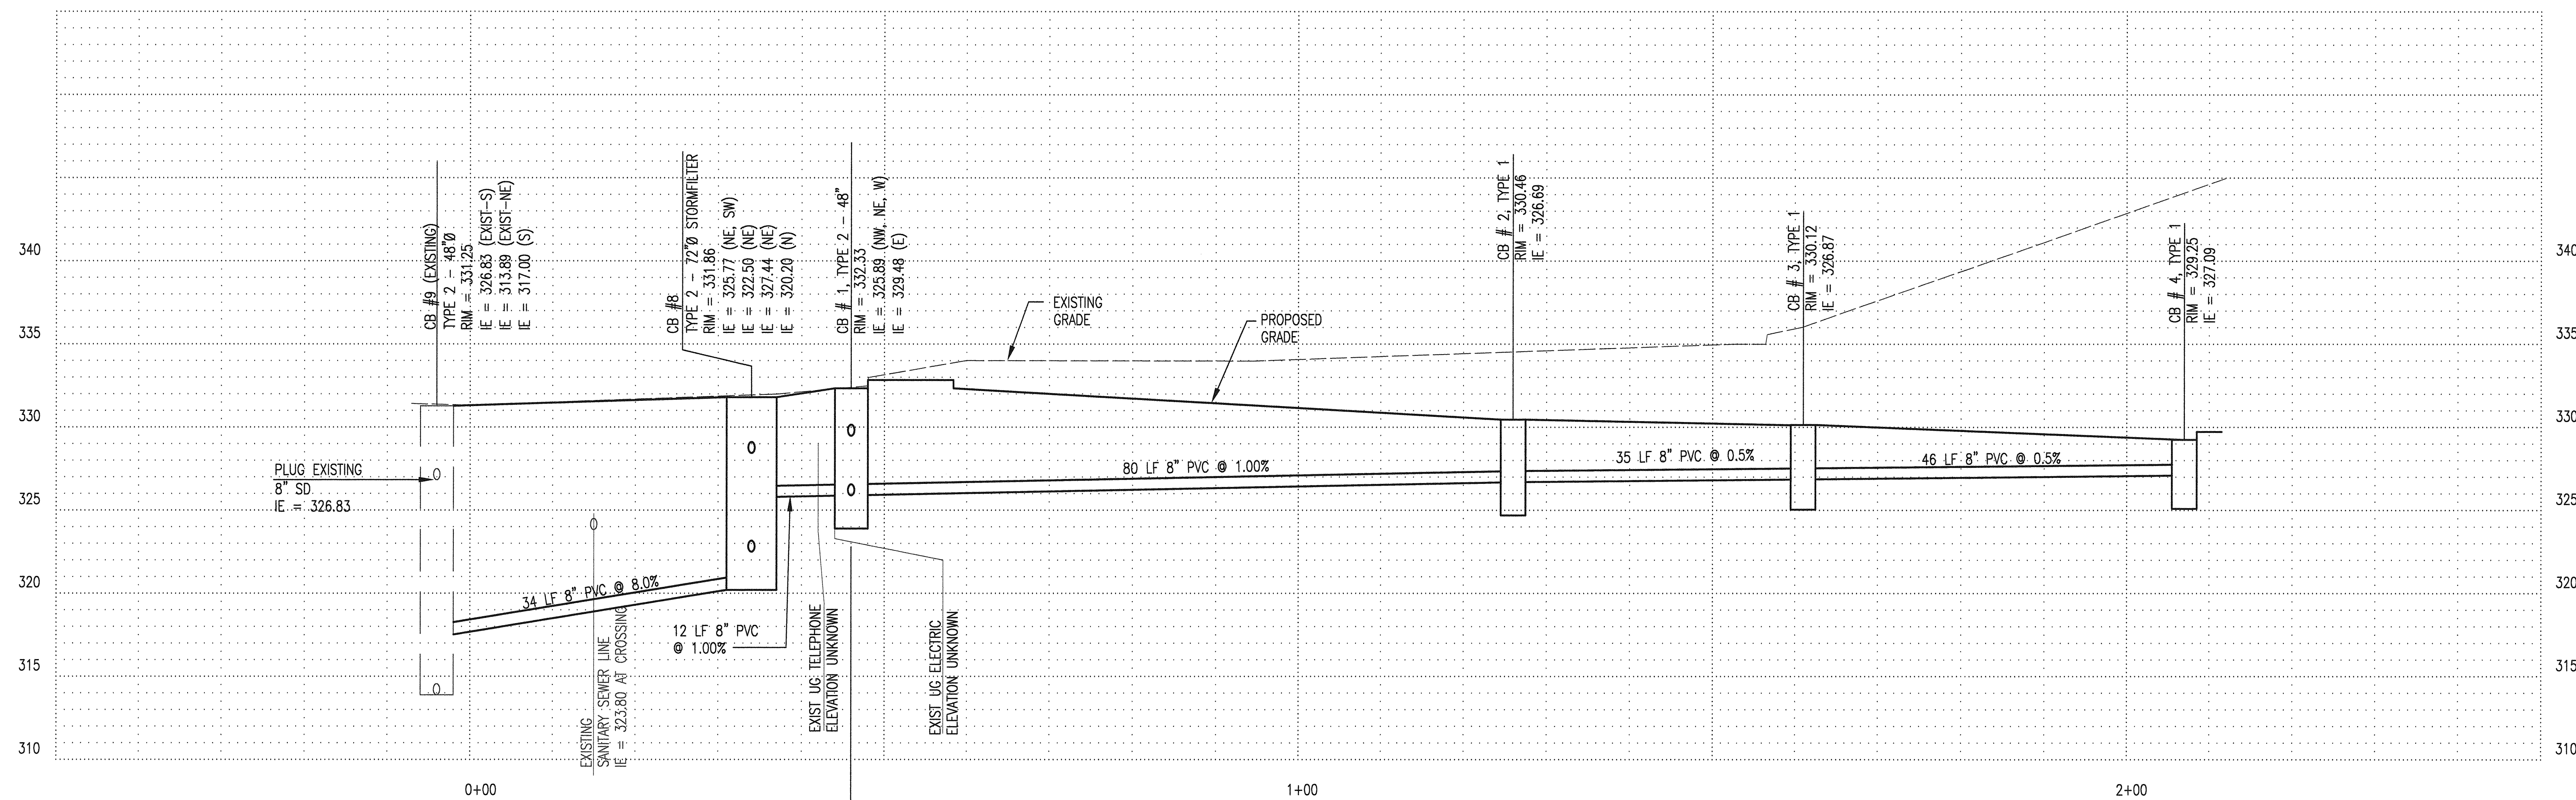
A

B

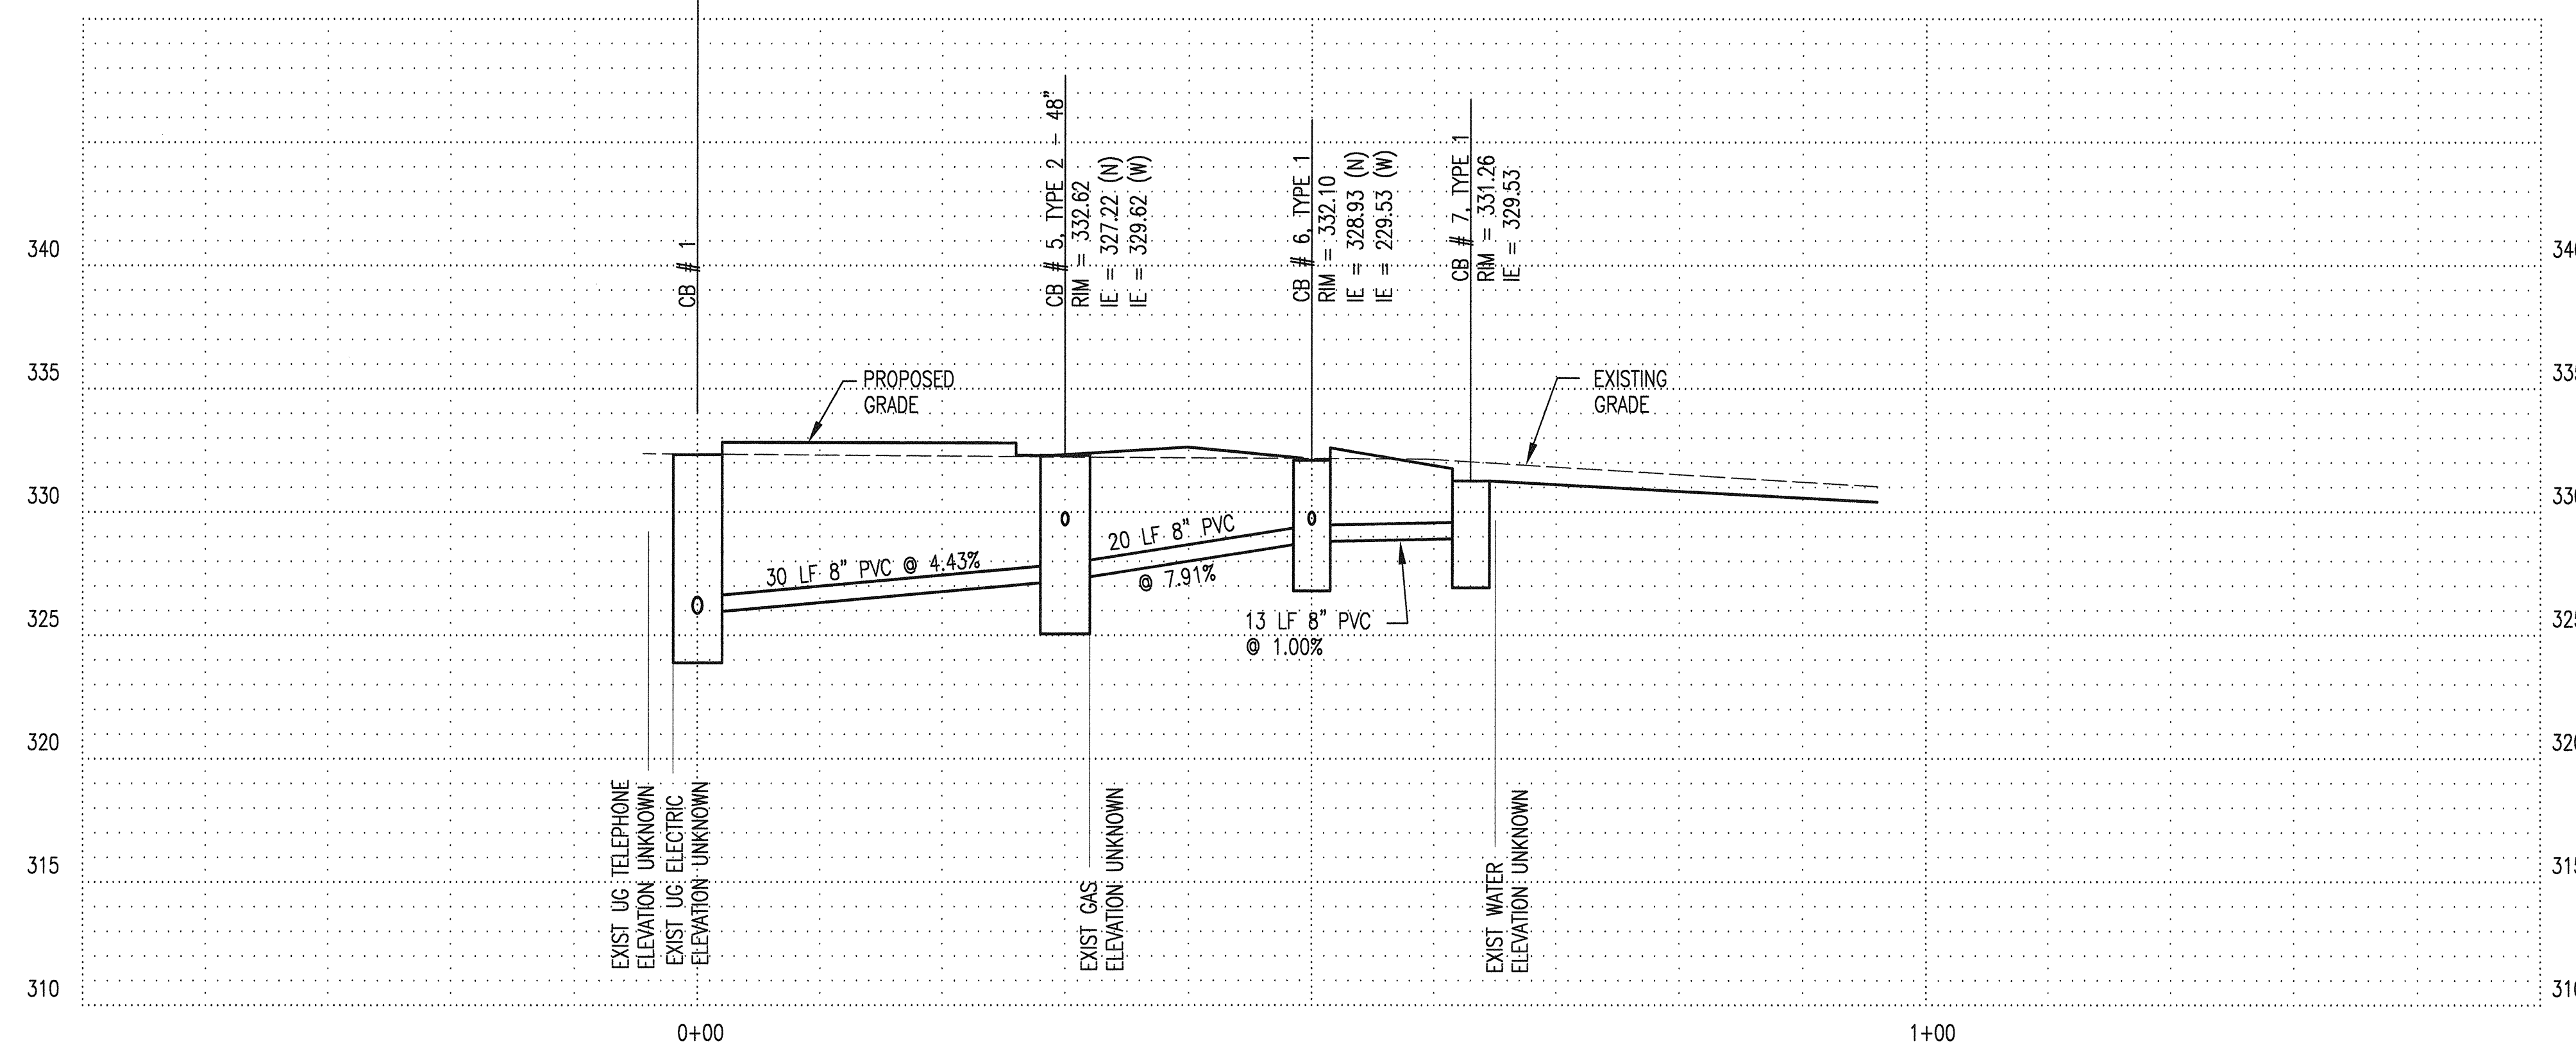
C

D

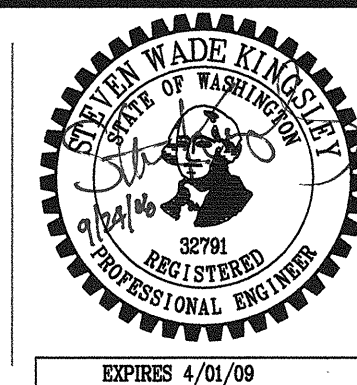
E



STORMDRAIN PROFILE 1

SCALE: 1" = 5' VERT  
1" = 10' HORIZ

STORMDRAIN PROFILE 2

SCALE: 1" = 5' VERT  
1" = 10' HORIZ**kpff** Consulting Engineers1201 Pacific Avenue, Suite 800  
Tacoma, Washington 98402  
(253) 396-0150 Fax (253) 396-0162**GIFFIN • BOLTE • JURGENS**  
ARCHITECTS815 S.W. SECOND AVENUE • PORTLAND, OREGON 97204  
(503) 223-0992 www.gbjaarch.com FAX (503) 294-3961**MultiCare**

EMERGENCY DEPARTMENT &amp; CANCER CENTER EXPANSION

TACOMA, WASHINGTON

CALL 48 HOURS  
BEFORE YOU DIG  
1-800-424-5555Date 09-26-2008  
Scale 1" = 10'  
Drawn By REB  
Job No. 4034GRADING AND  
DRAINAGE  
PIPE PROFILES**C4**  
**04**