



A  
B  
C  
D  
E

1 2 3 4 5 6 7

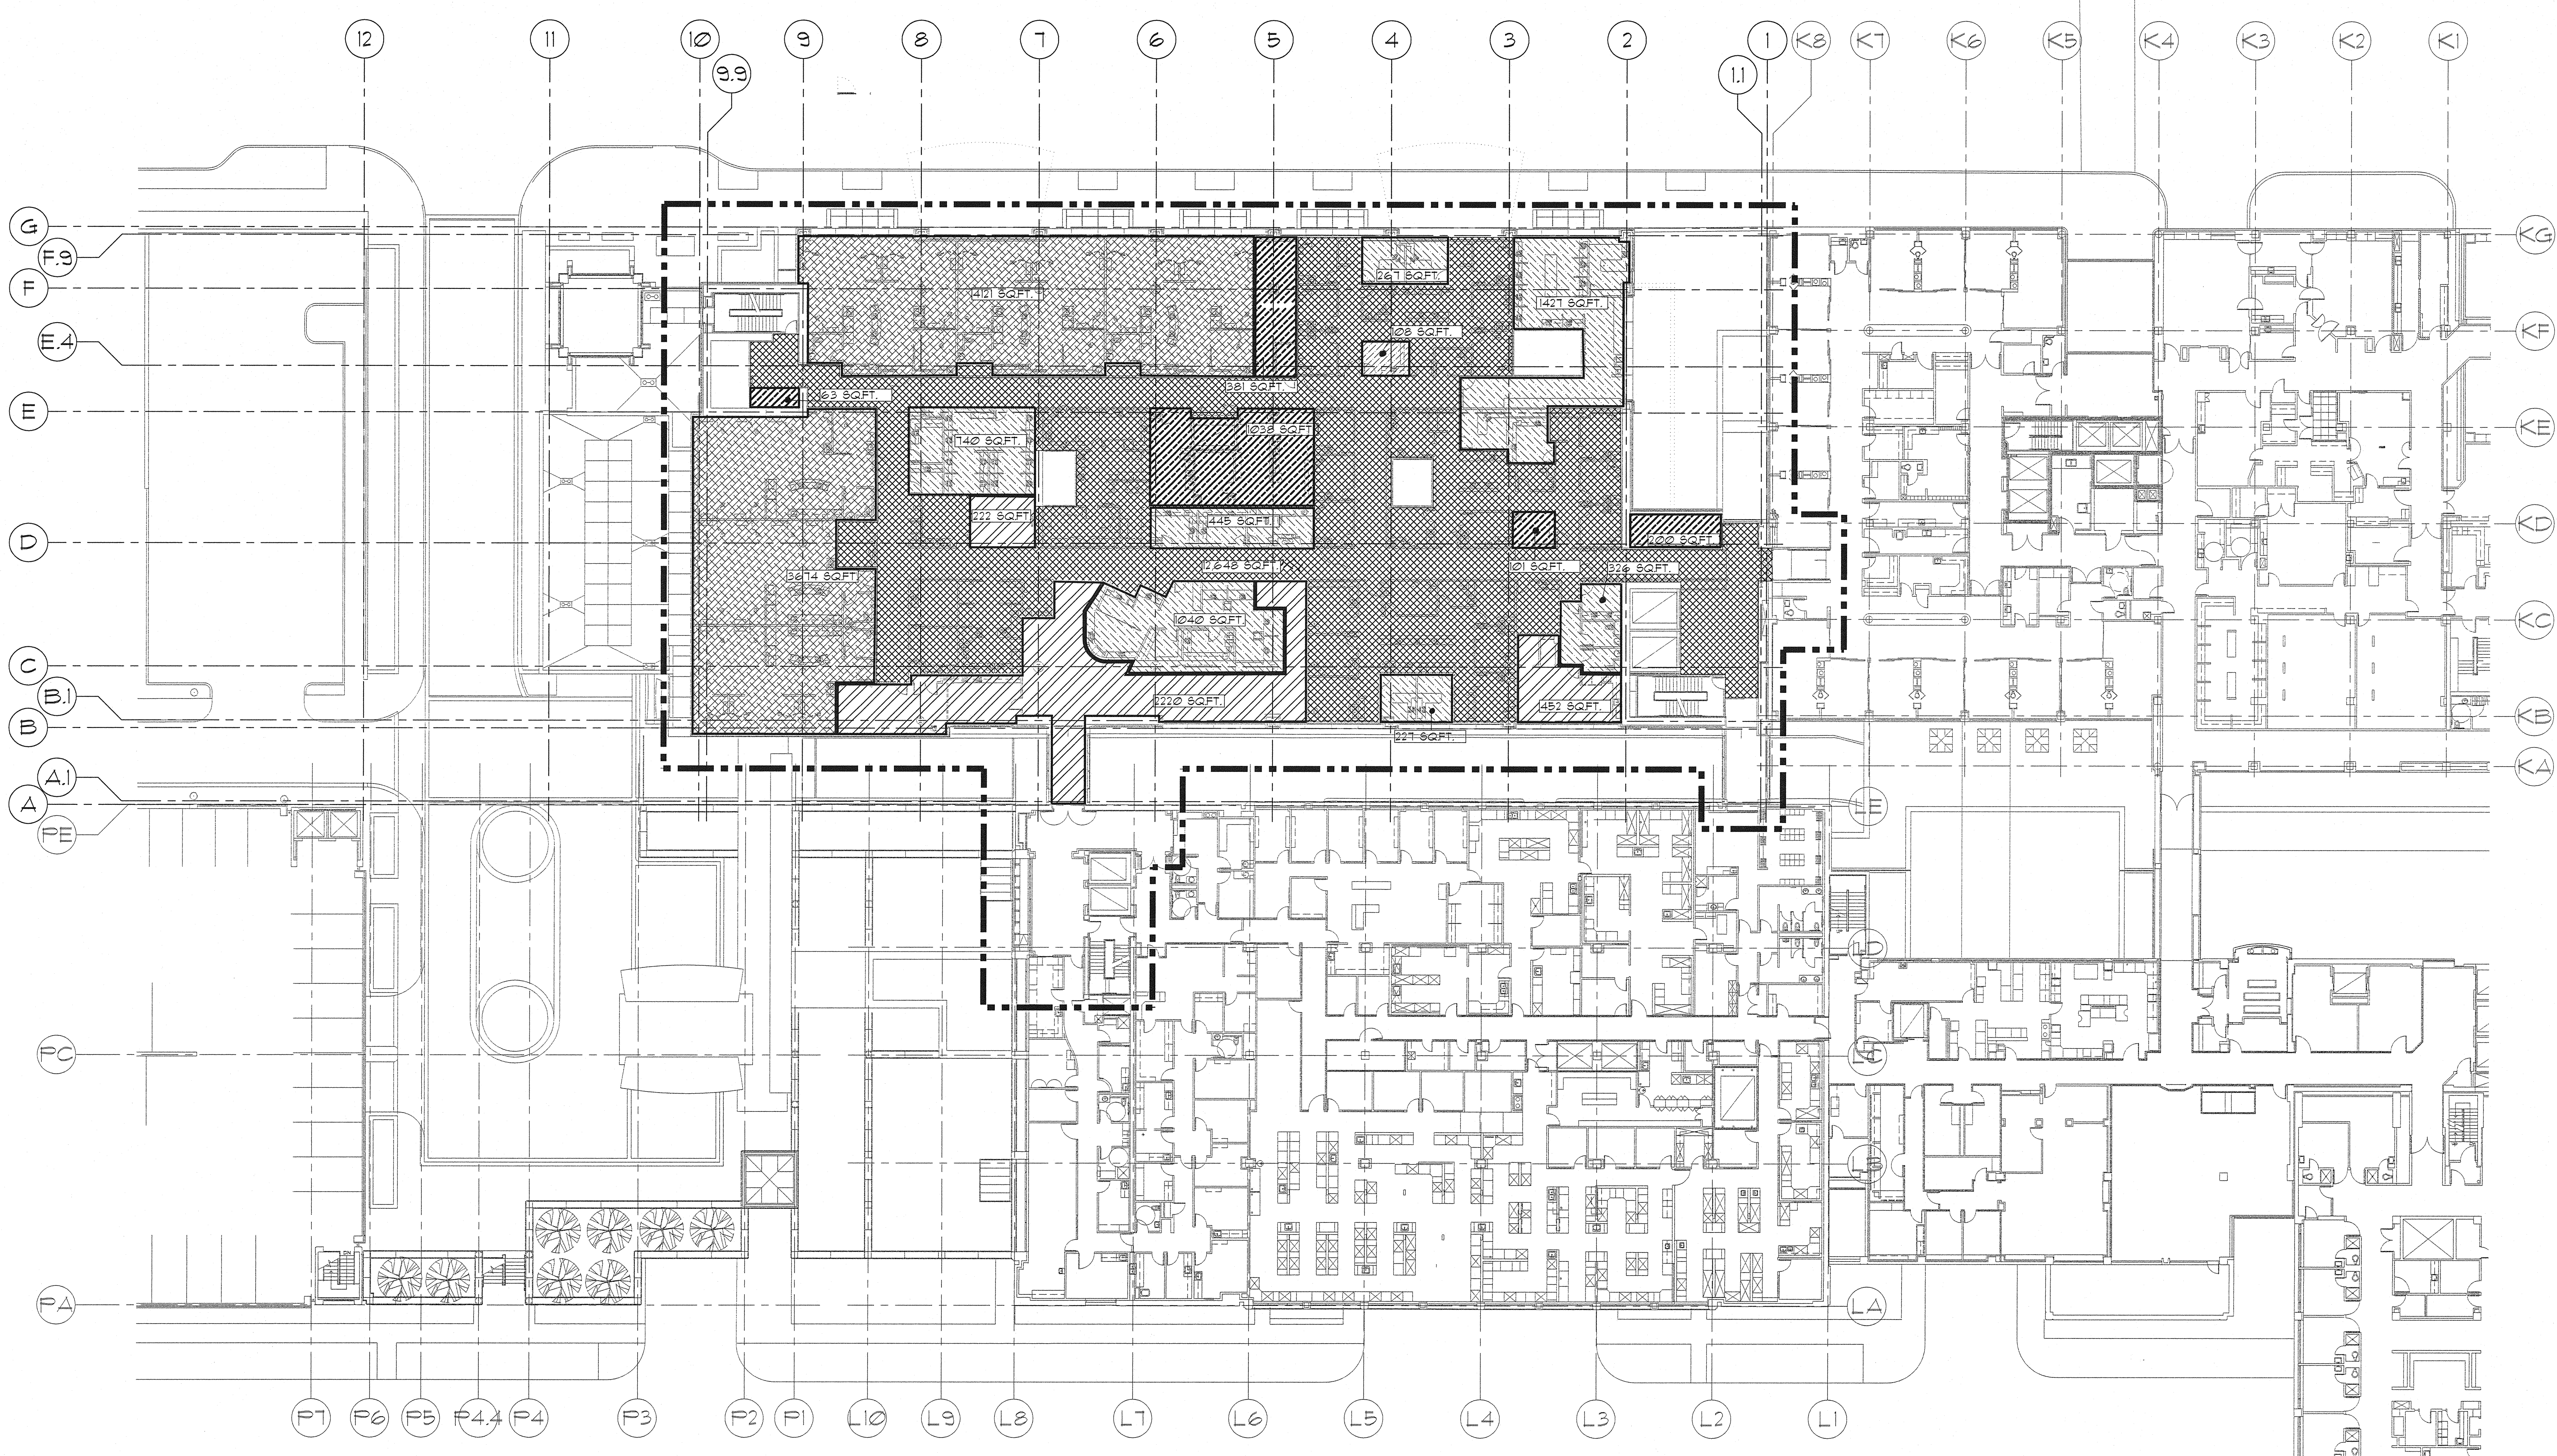


KEY PLAN

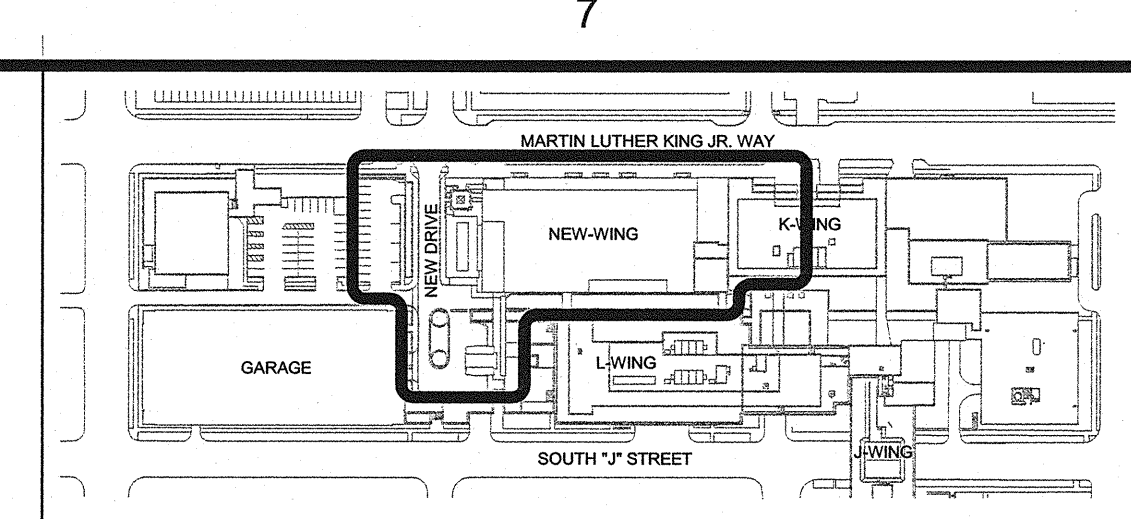

LEGEND		
FUNCTION OF SPACE	FLOOR AREA IN SQ. FT. PER OCCUPANT	OCCUPANT NUMBER
OUTPATIENT	100 GROSS	121
ASSEMBLY	15 NET	193
MECH./STORAGE	300 GROSS	6
RETAIL	60 GROSS	0
PARKING	200 GROSS	0
ADMINISTRATION	100 GROSS	46
TREATMENT	240 GROSS	33
SLEEP	120 GROSS	0
TOTAL OCCUPANT LOAD		405

GIFFIN • BOLTE • JURGENS  
ARCHITECTS  
815 S.W. SECOND AVENUE, PORTLAND, OREGON 97204  
(503) 223-0992 www.gbjarch.com FAX (503) 294-3961

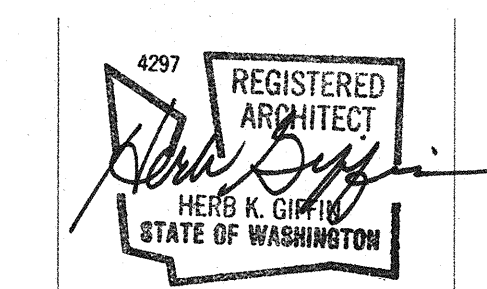

MultiCare  
EMERGENCY DEPARTMENT & CANCER CENTER EXPANSION  
TACOMA, WASHINGTON

Date 09-26-2008  
Scale 1" = 20'-0"  
Drawn By JLC  
Job No. 4034

4th Floor Occupancy  
Fire & Life Safety  
FLS  
04a