

A
B
C
D
E

A

B

C

D

E

1

2

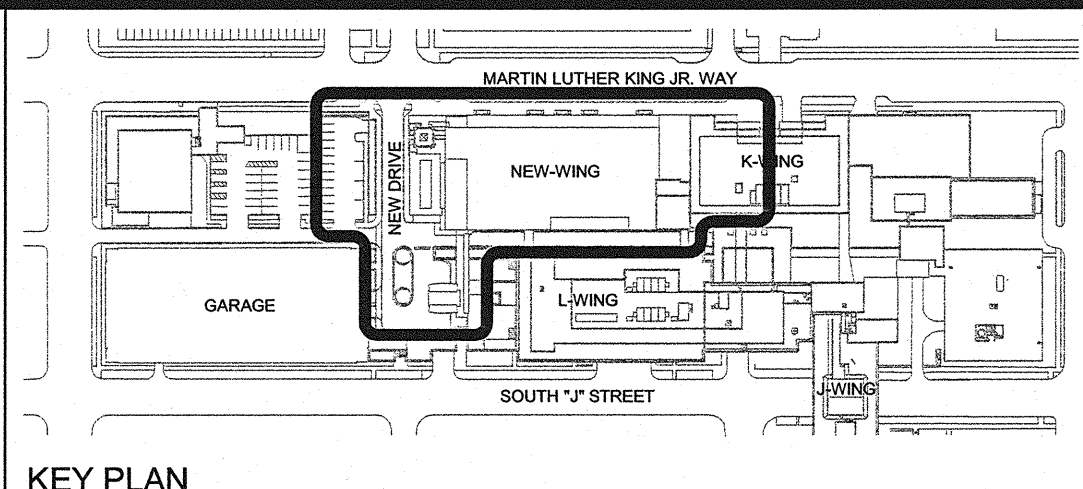
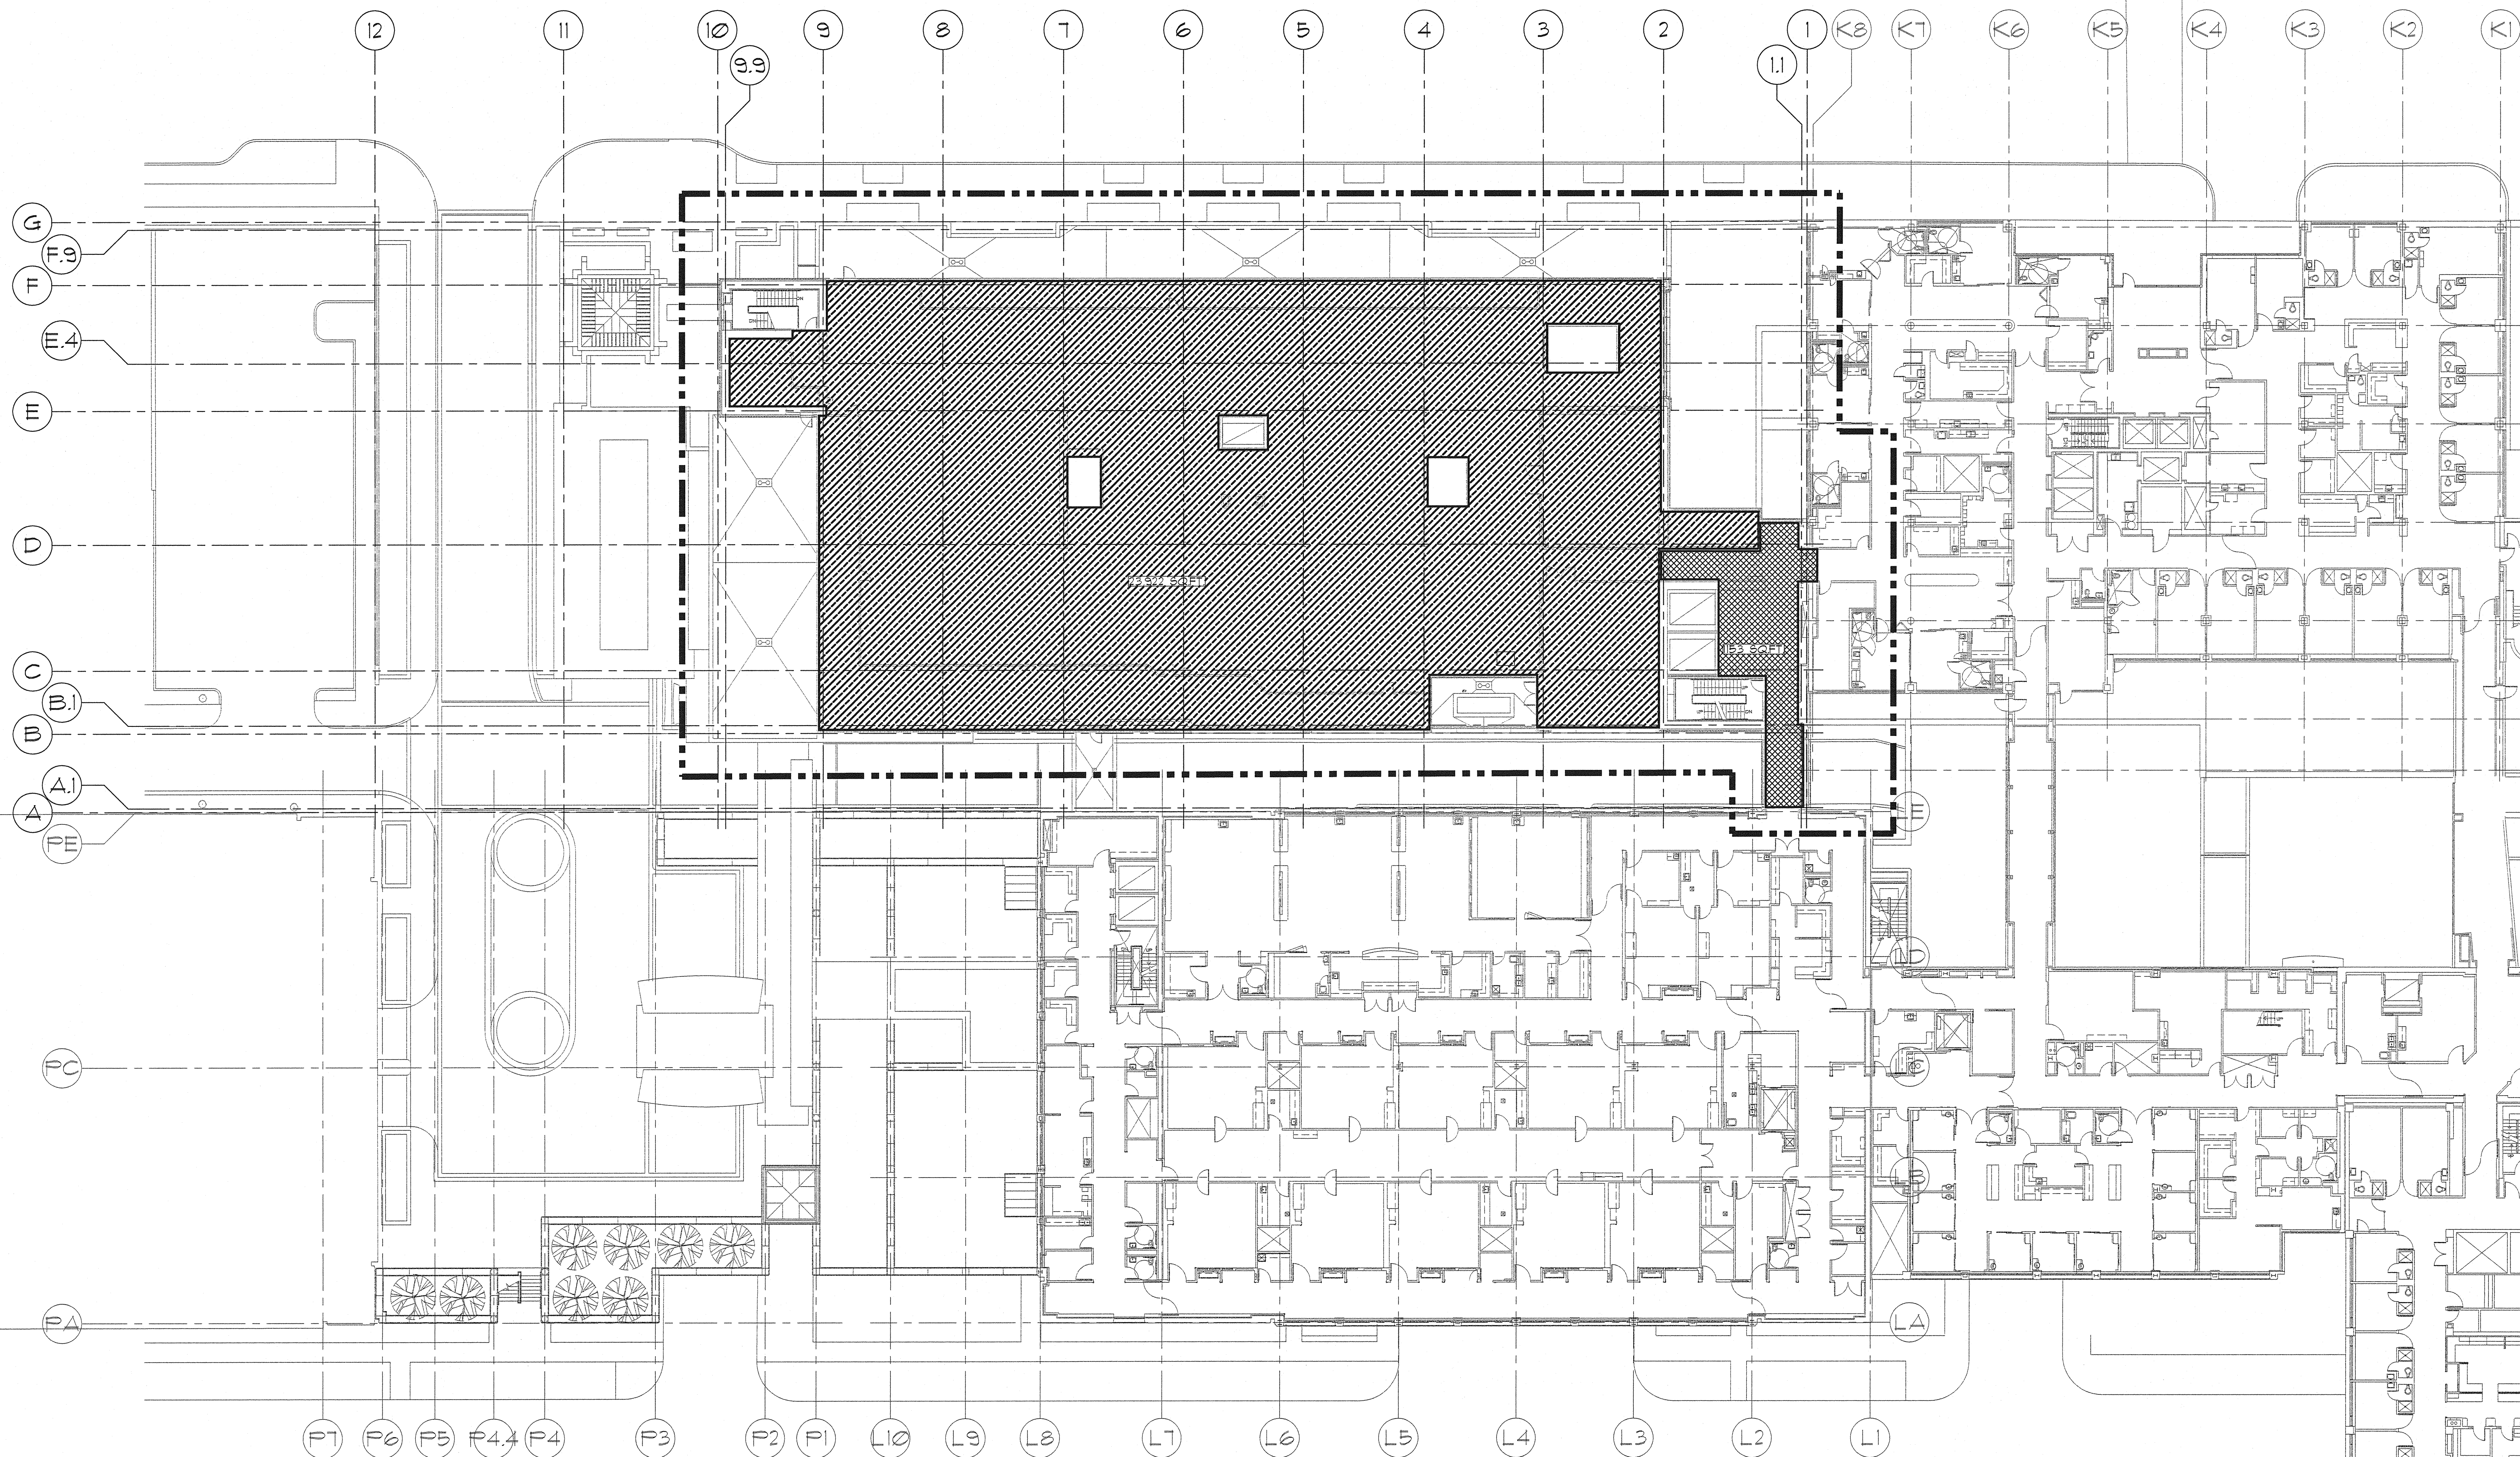
3

4


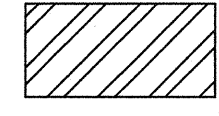
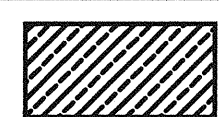
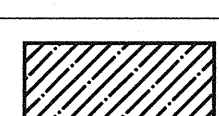




5

6

7



KEY PLAN

LEGEND		
FUNCTION OF SPACE	FLOOR AREA IN SQFT. PER OCCUPANT	OCCUPANT NUMBER
 OUTPATIENT	100 GROSS	12
 ASSEMBLY	15 NET	0
 MECH./STORAGE	300 GROSS	80
 RETAIL	60 GROSS	0
 PARKING	200 GROSS	0
 ADMINISTRATION	100 GROSS	0
 TREATMENT	240 GROSS	0
 SLEEP	120 GROSS	0
TOTAL OCCUPANT LOAD		92

GIFFIN • BOLTE • JURGENS
ARCHITECTS
815 S.W. SECOND AVENUE, PORTLAND, OREGON 97204
(503) 223-0992 • www.gbjarch.com • FAX (503) 294-3961



MultiCare
EMERGENCY DEPARTMENT & CANCER CENTER EXPANSION
TACOMA, WASHINGTON

Date 09-26-2008
Scale 1" = 20'-0"
Drawn By JLC
Job No. 4034

5th Floor Occupancy
Fire & Life Safety

FLS
05a