



A
B
C
D
E

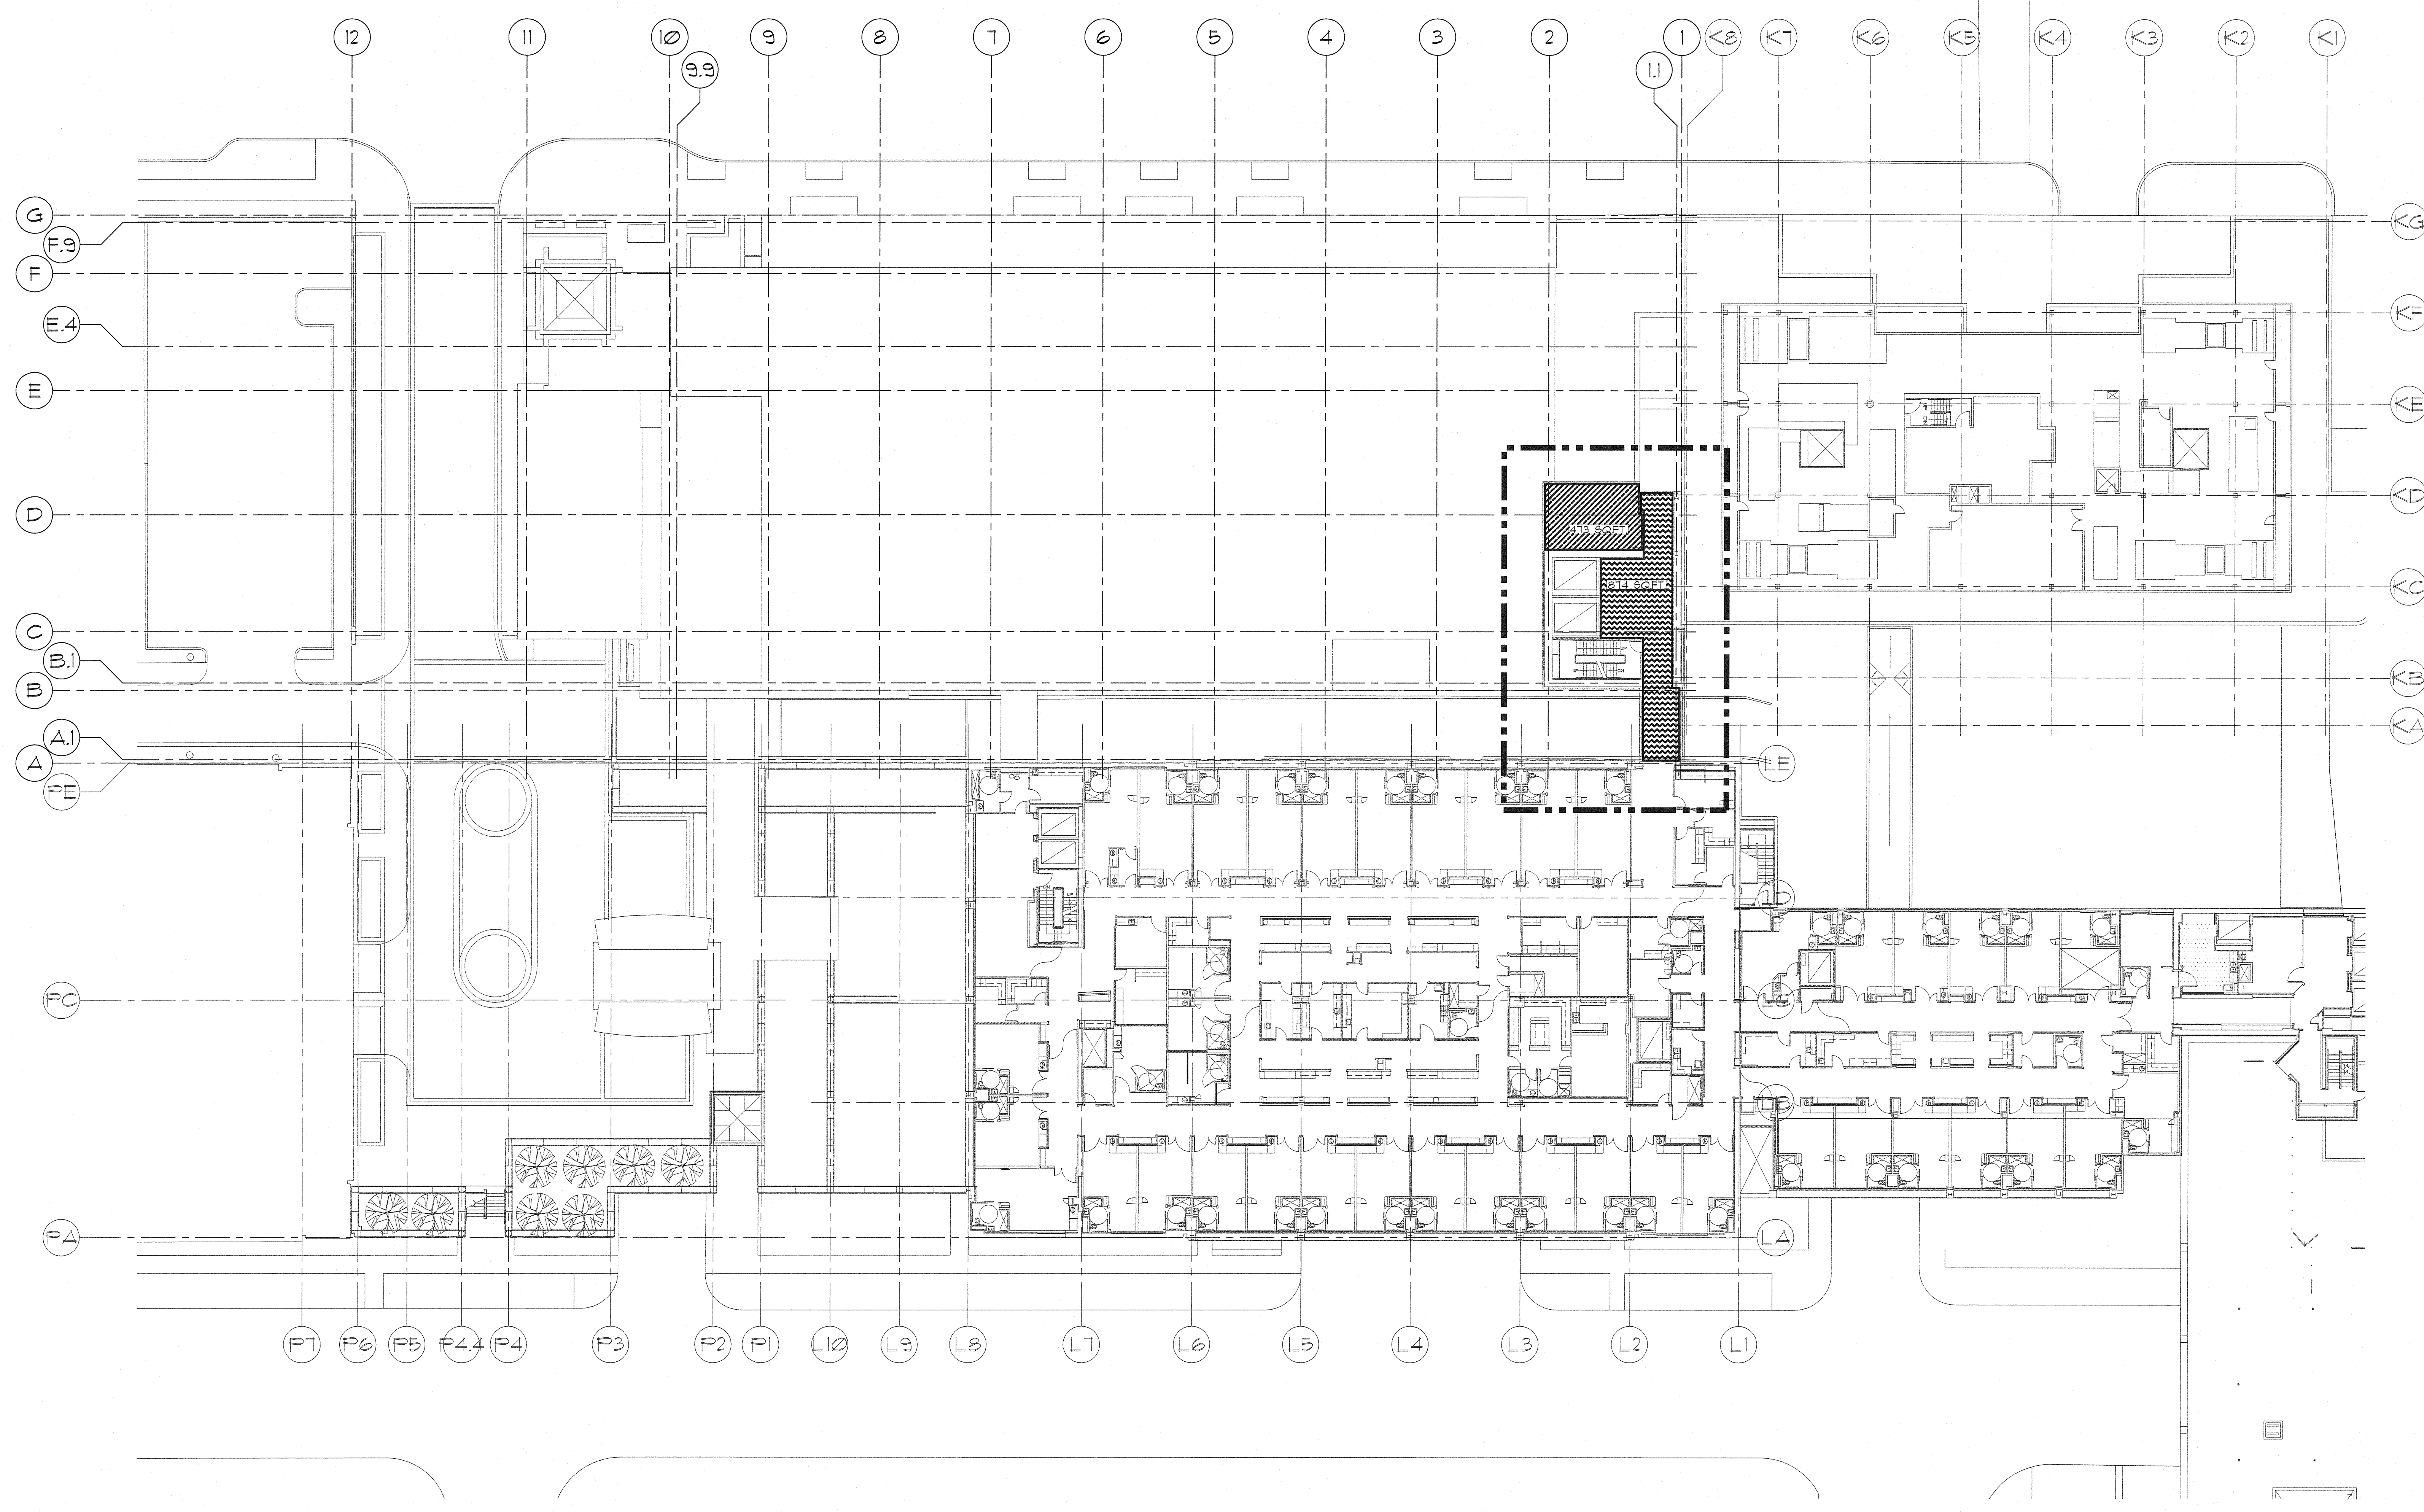

KEY PLAN

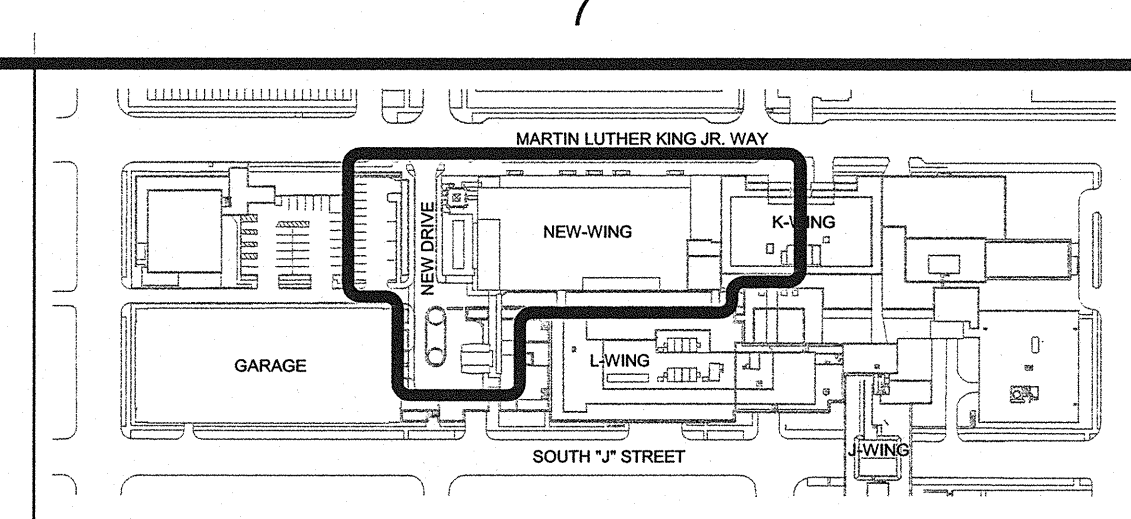

LEGEND		
FUNCTION OF SPACE	FLOOR AREA IN SQ. FT. PER OCCUPANT	OCCUPANT NUMBER
OUTPATIENT	100 GROSS	0
ASSEMBLY	15 NET	0
MECH./STORAGE	300 GROSS	2
RETAIL	60 GROSS	0
PARKING	200 GROSS	0
ADMINISTRATION	100 GROSS	0
TREATMENT	240 GROSS	0
SLEEP	120 GROSS	8
TOTAL OCCUPANT LOAD		10