
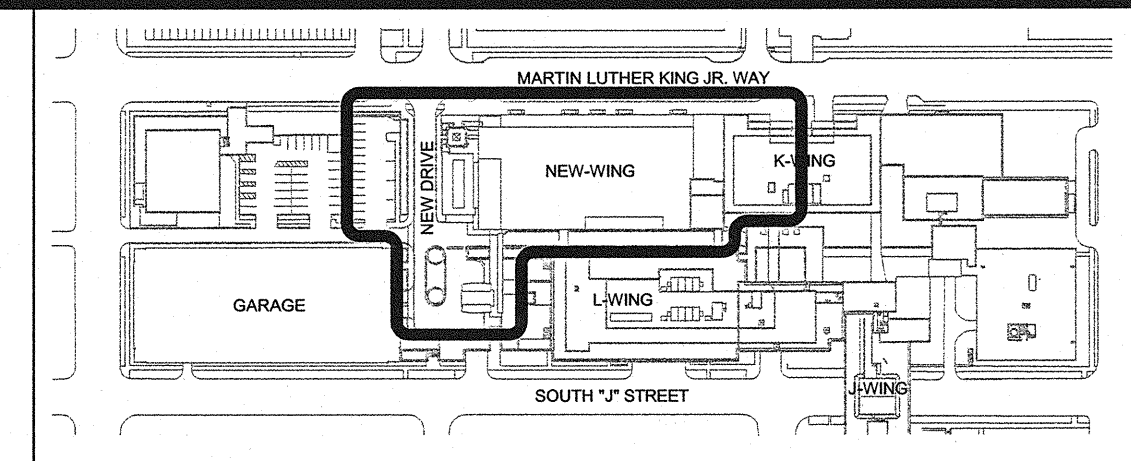



A
B
C
D
E

1 2 3 4 5 6 7

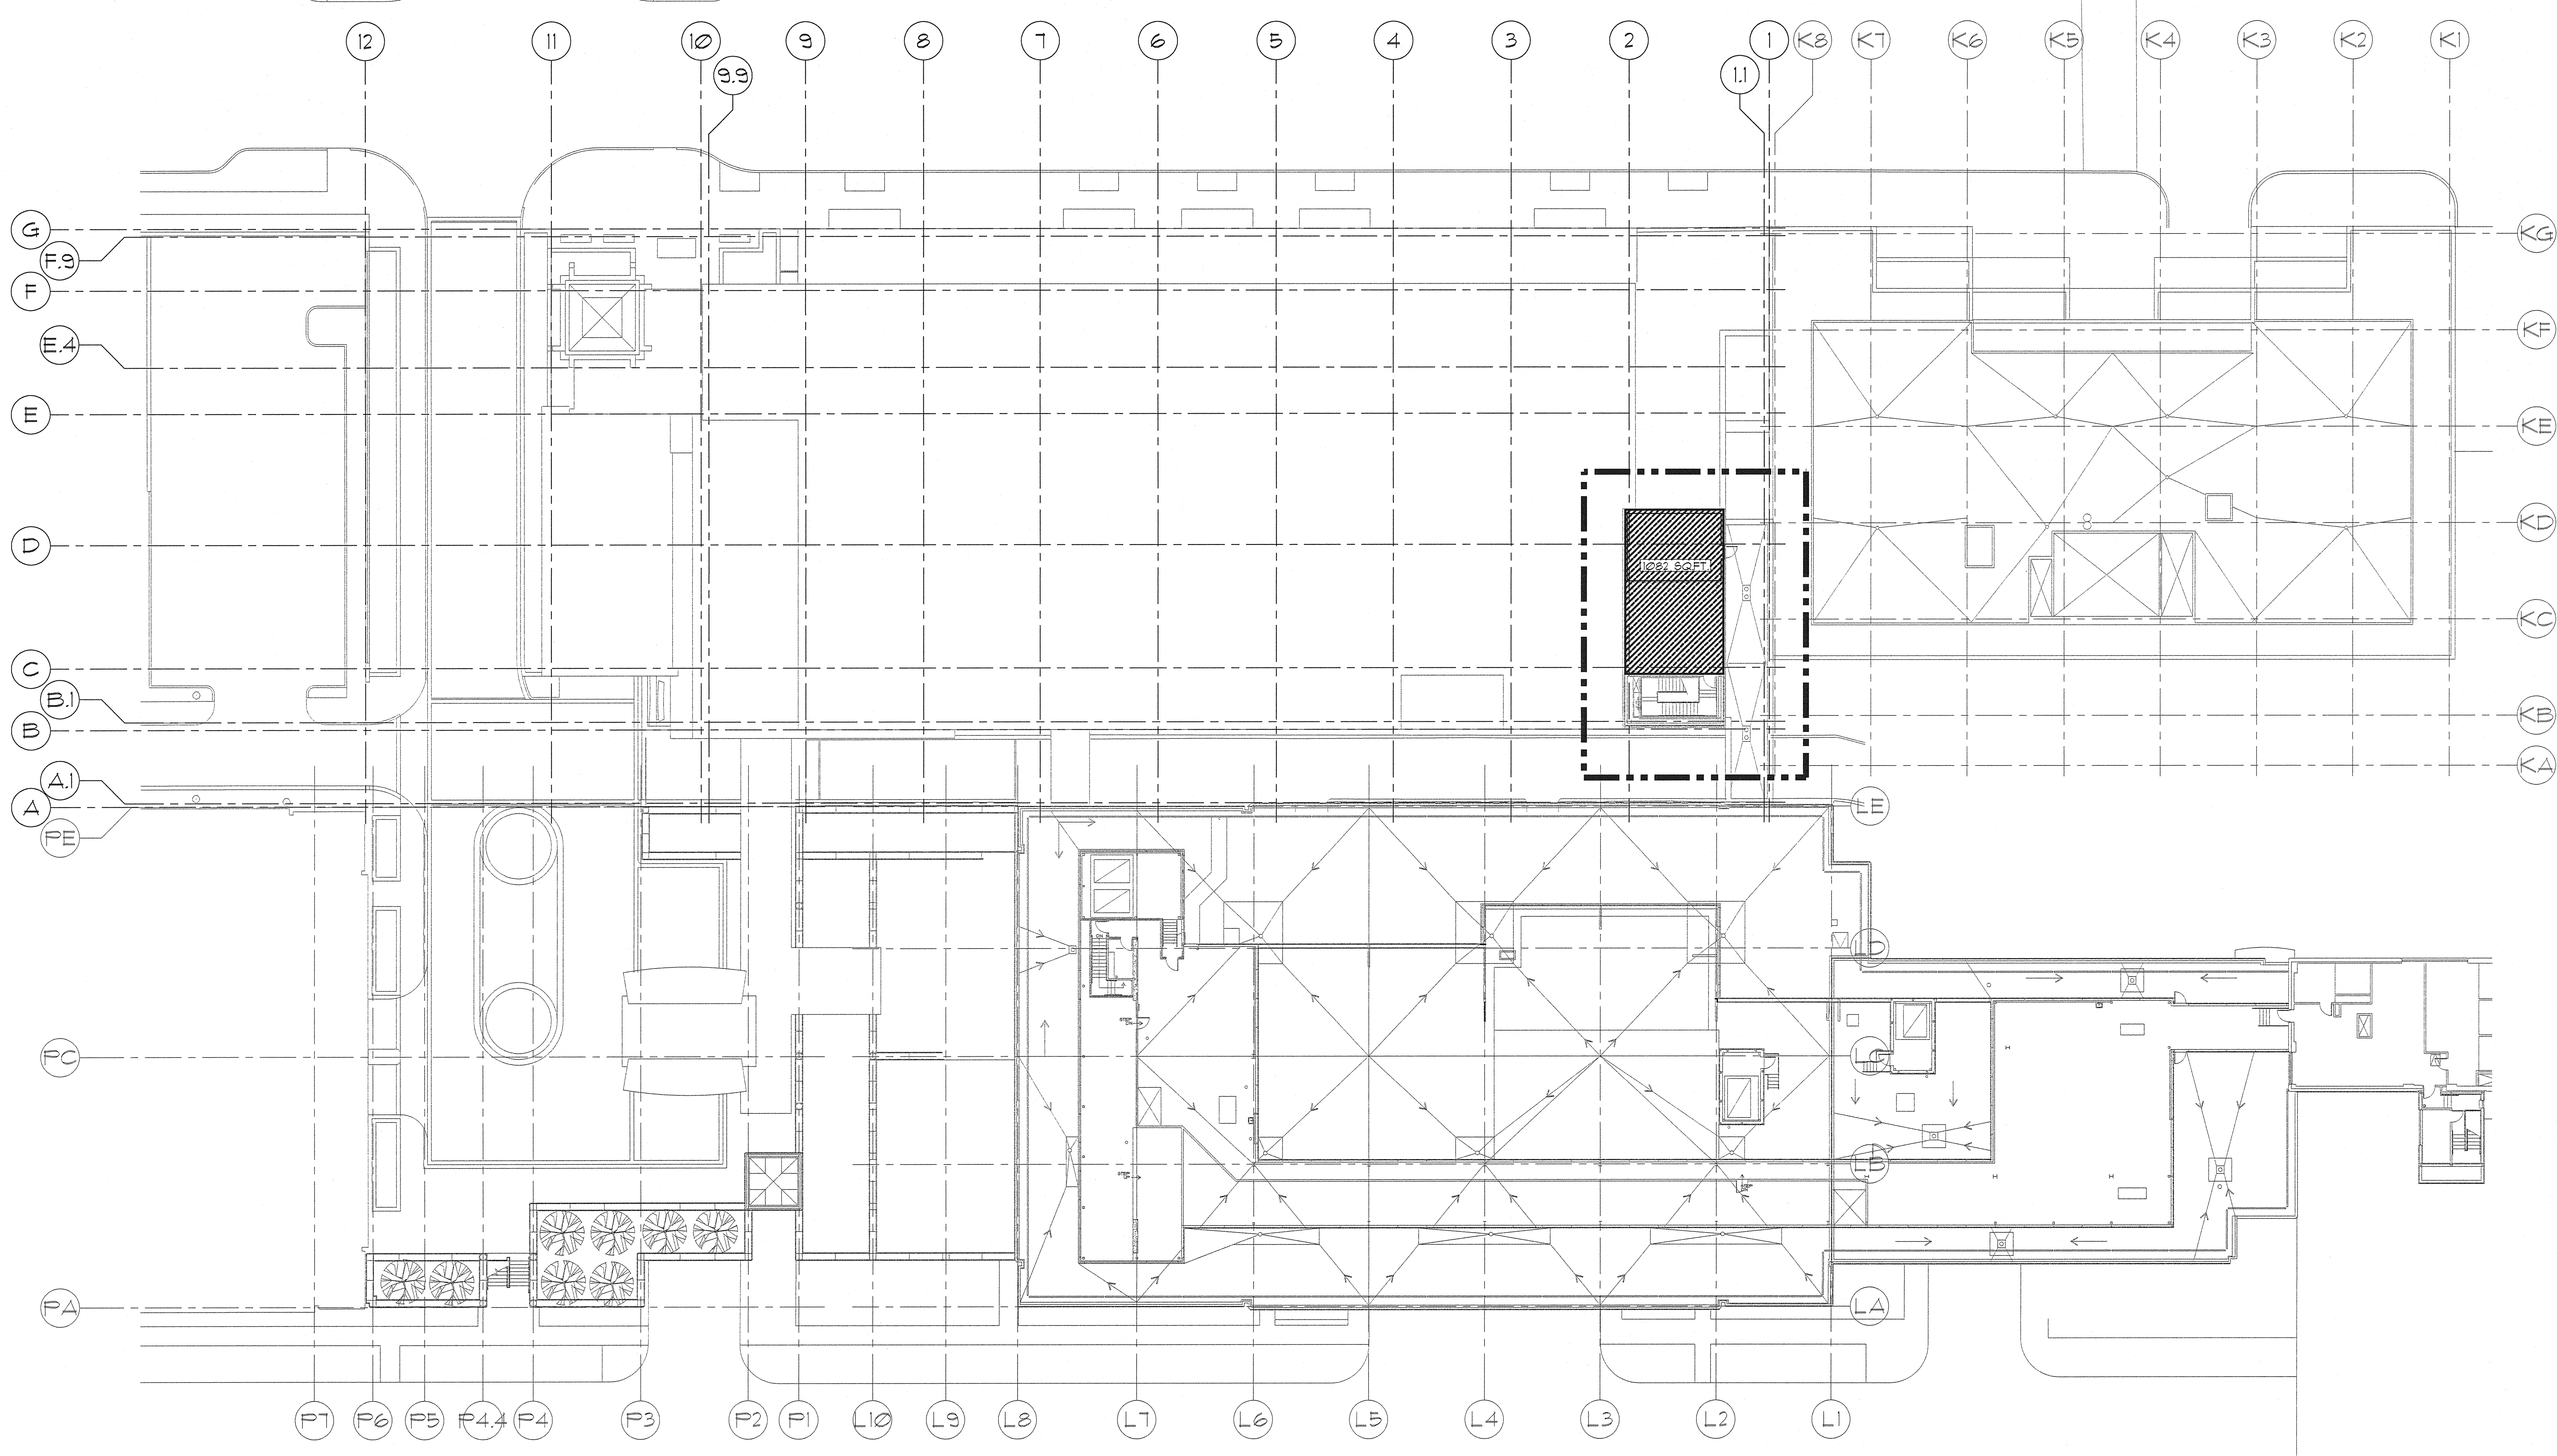


KEY PLAN

LEGEND		
FUNCTION OF SPACE	FLOOR AREA IN SQFT. PER OCCUPANT	OCCUPANT NUMBER
OUTPATIENT	100 GROSS	0
ASSEMBLY	15 NET	0
MECH./STORAGE	300 GROSS	4
RETAIL	60 GROSS	0
PARKING	200 GROSS	0
ADMINISTRATION	100 GROSS	0
TREATMENT	240 GROSS	0
SLEEP	120 GROSS	0
TOTAL OCCUPANT LOAD		4

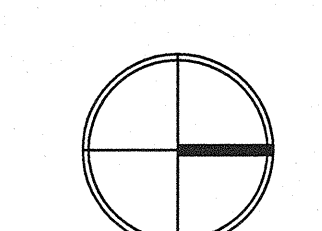

GIFFIN • BOLTE • JURGENS
ARCHITECTS
813 S.W. SECOND AVENUE • PORTLAND, OREGON 97204
(503) 223-0992 www.gbjarch.com FAX (503) 294-3961

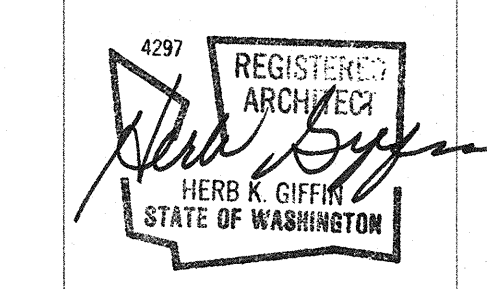

MultiCare
EMERGENCY DEPARTMENT & CANCER CENTER EXPANSION
TACOMA, WASHINGTON

Date 09-26-2008
Scale 1" = 20'-0"
Drawn By JLC
Job No. 4034

9th Floor / Roof
Occupancy
Fire & Life Safety

FLS
09a