


A  
B  
C  
D  
E

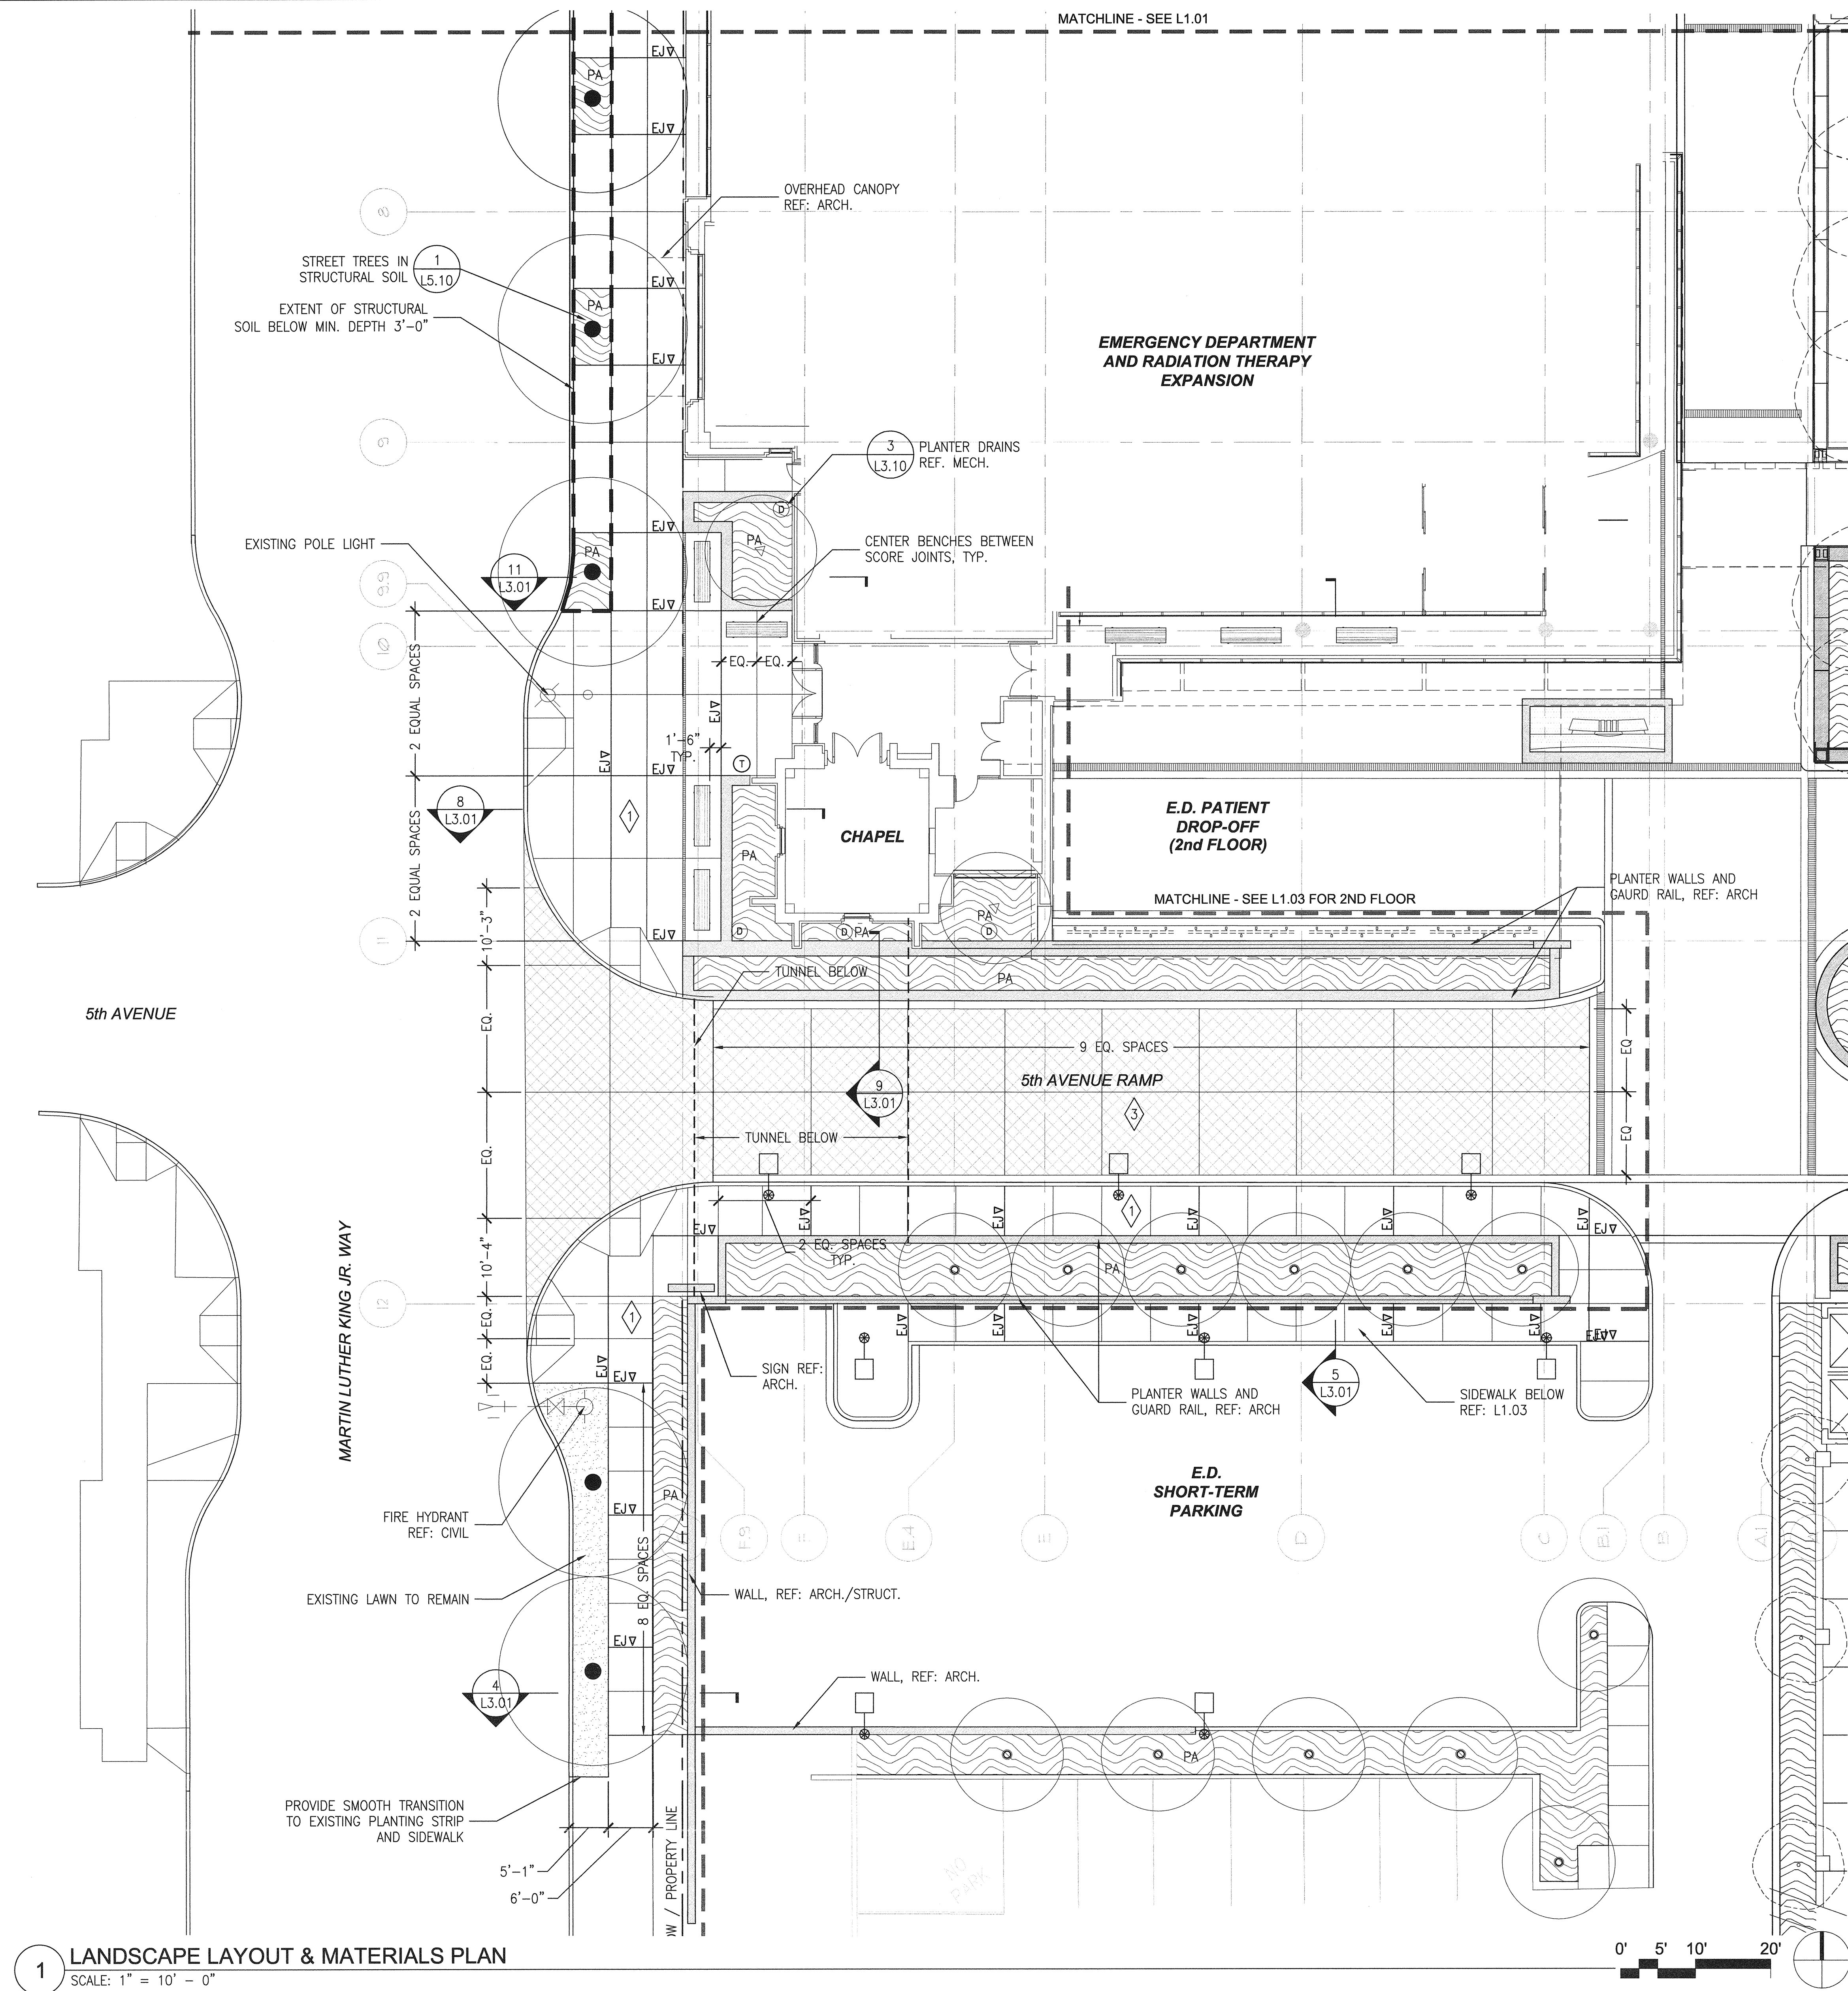

- NOTES**
1. REFERENCE ARCH. FOR ALL WALL, HANDRAIL, AND GAURDRAIL DETAILS.
  2. REFERENCE CIVIL PLANS FOR ALL GRADING AND DRAINAGE INFORMATION.
  3. REFERENCE MECHANICAL AND CIVIL DRAWINGS FOR PLANTER DRAIN CONNECTIONS.
  4. COORDINATE ALL PLANTING WITH LANDSCAPE LIGHTING, REF: ELEC.

**LEGEND**

- SECTION CALLOUT
- DETAIL CALLOUT
- PLANTING AREA
- BENCH, REF. SPECS.
- PEDESTRIAN POLE LIGHT, REF. ELEC.
- TRASH RECEPTICAL W/ ASH URN
- PLANTER DRAIN, REF: CIVIL OR MECH.
- EXISTING STREET LIGHT
- MATERIAL CALLOUT
- EXPANSION JOINT
- EXTENT OF STRUCTURAL SOIL
- EXISTING TREES TO REMAIN

**MATERIALS LEGEND**

KEY	DESCRIPTION	FINISH / COLOR	DETAILS
1	CIP CONC. PED. RATED	LT. BROOM FINISH NATURAL COLOR	REF. CIVIL
2	CIP CONC. ON-STRUCTURE PED. RATED	LT. SANDBLAST NATURAL COLOR	1/L3.10
3	CIP CONC. VEHICULAR RATED	MED. SANDBLAST DAVIS COLOR LT. GRAY	REF. CIVIL
4	CIP CONC. VEHICULAR RATED	LT. SANDBLAST NATURAL COLOR	REF. CIVIL
5	CONC. UNIT PAVER ON PEDESTALS	MUTUAL MATERIALS ARCH. SLAB VANCOUVER BAY 24"x24" PLATINUM	2/L3.10
6	BRICK UNIT PAVER SALVAGED FROM SITE	EXISTING	5/L3.10

1 LANDSCAPE LAYOUT & MATERIALS PLAN  
SCALE: 1" = 10' - 0"