



A

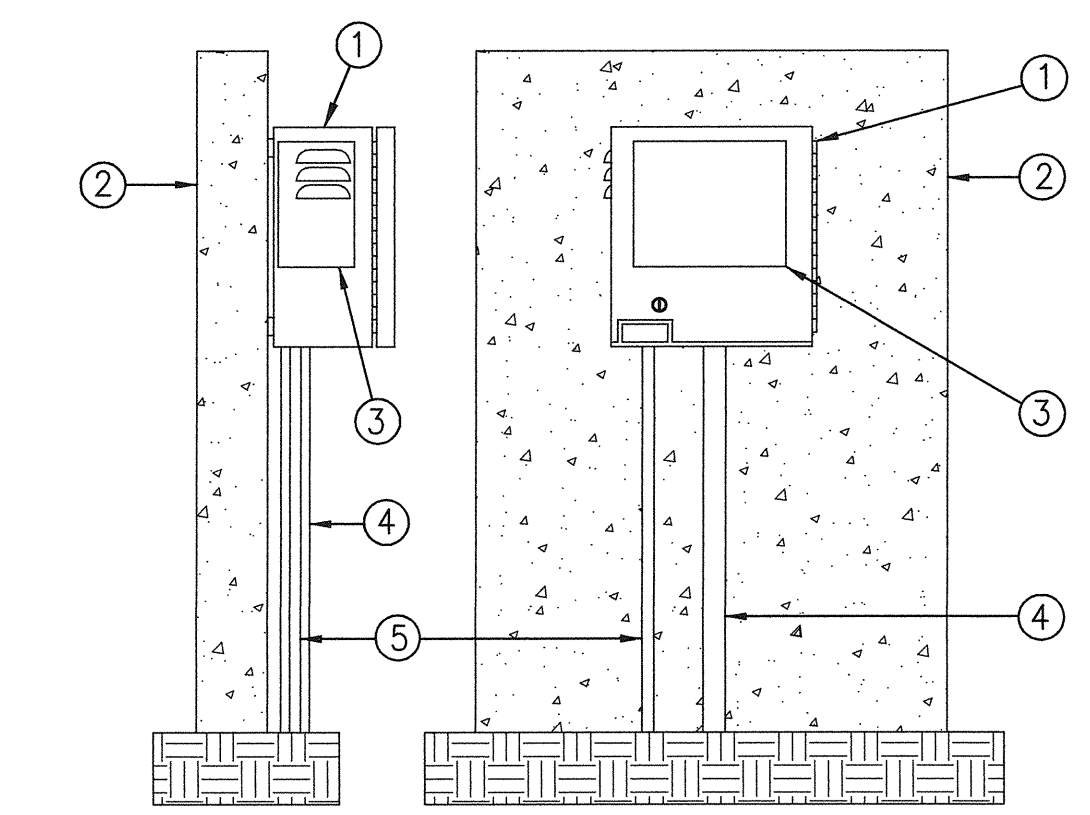


LEGEND
1. CONTROLLER ENCLOSURE. NOTE: INSTALL CONTROLLER ENCLOSURE TO WALL AS PER MANUFACTURER'S INSTALLATION INSTRUCTIONS.
2. WALL.
3. AUTOMATIC CONTROLLER
4. 24-VOLT CONDUIT.
5. 120-VOLT CONDUIT. (HARD WIRE)


1 WALL MOUNTED CONTROLLER
SCALE: N.T.S. MC-CONT

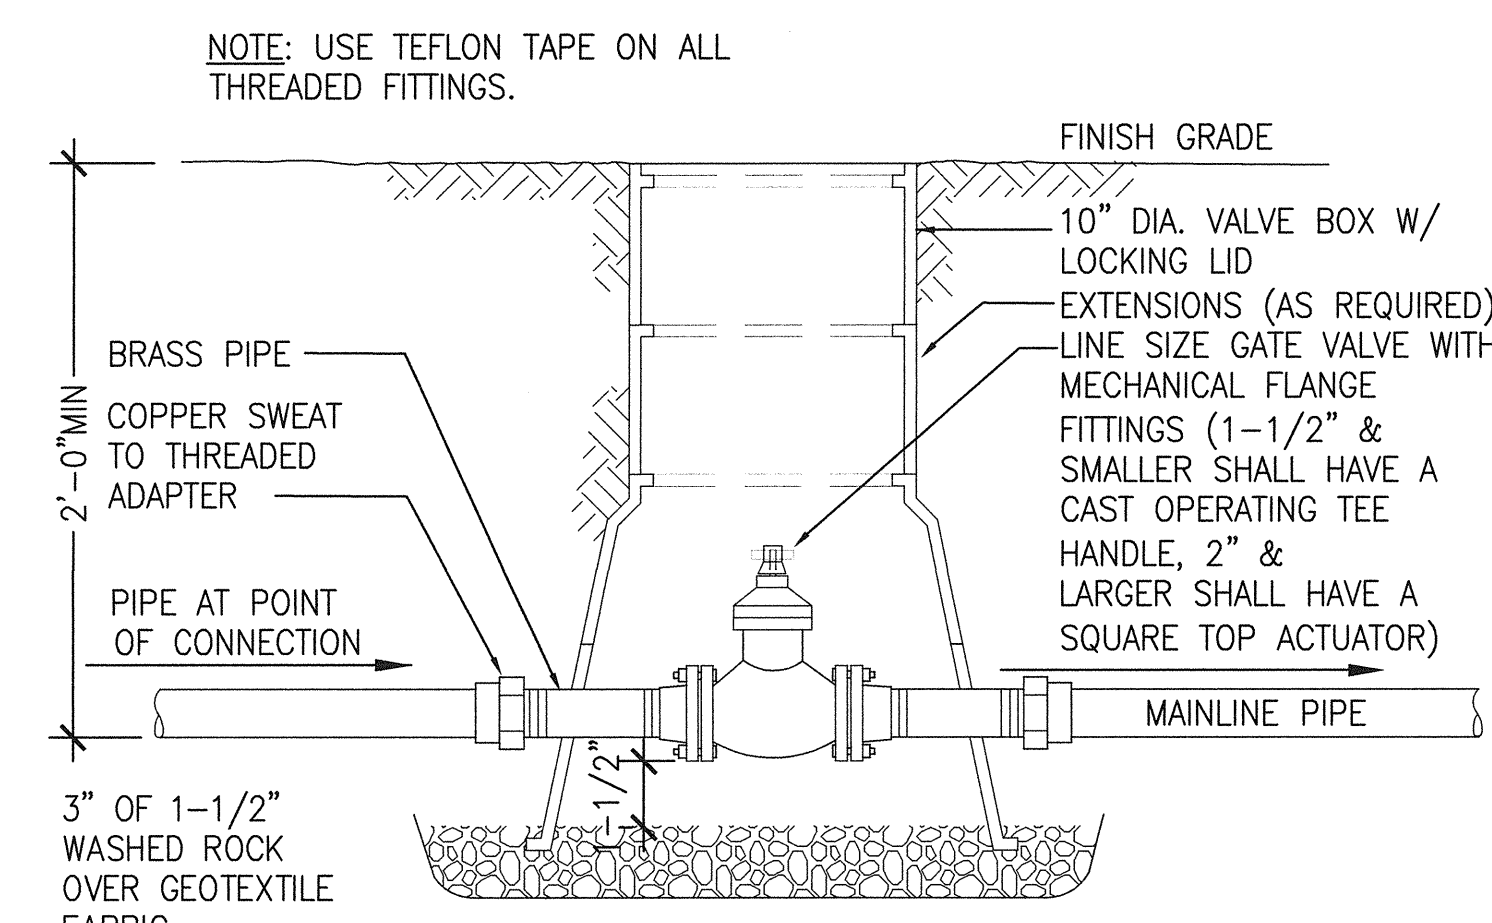

2 GATE VALVE
SCALE: N.T.S. MC-GTVLV

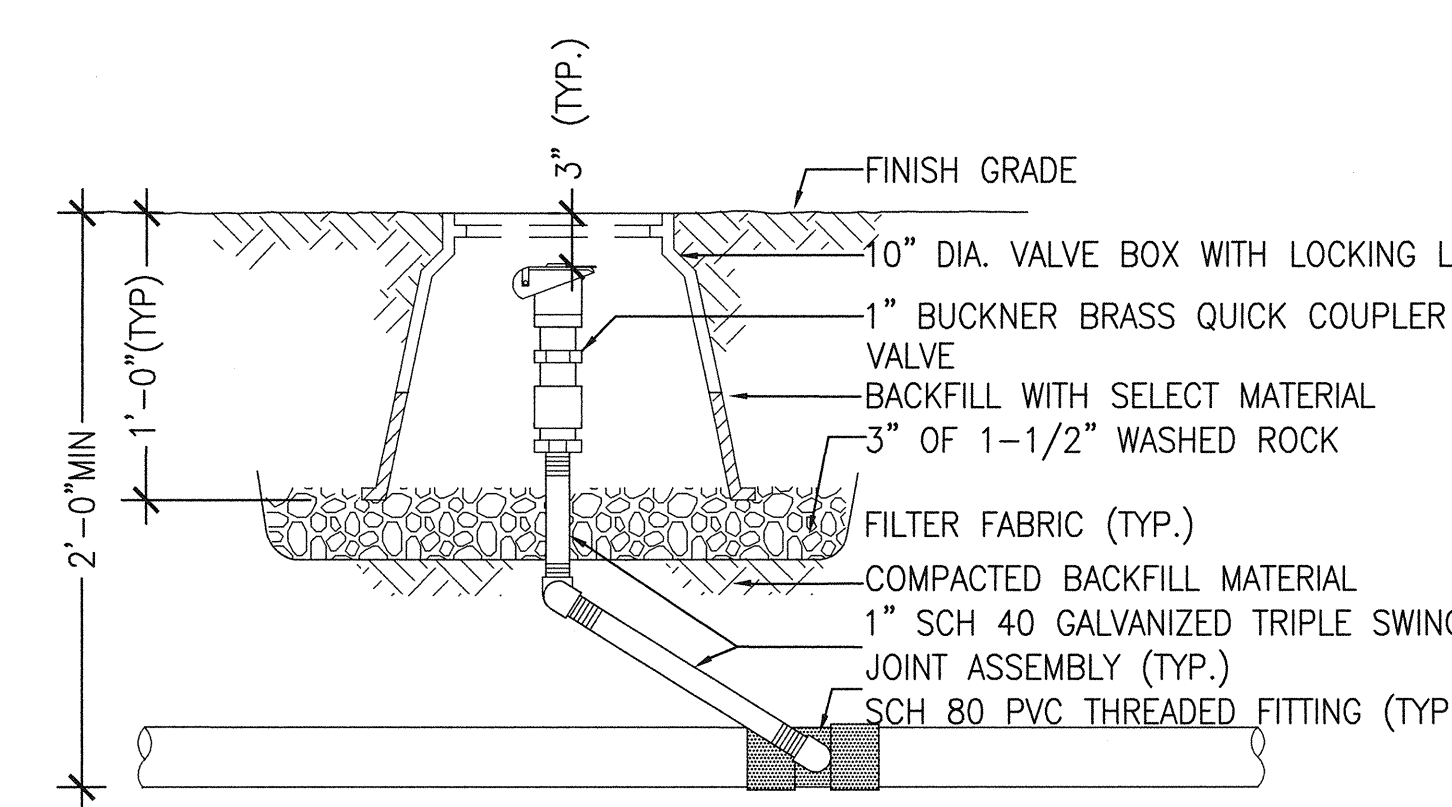


3 QUICK COUPLER VALVE
SCALE: N.T.S. MC-QCV

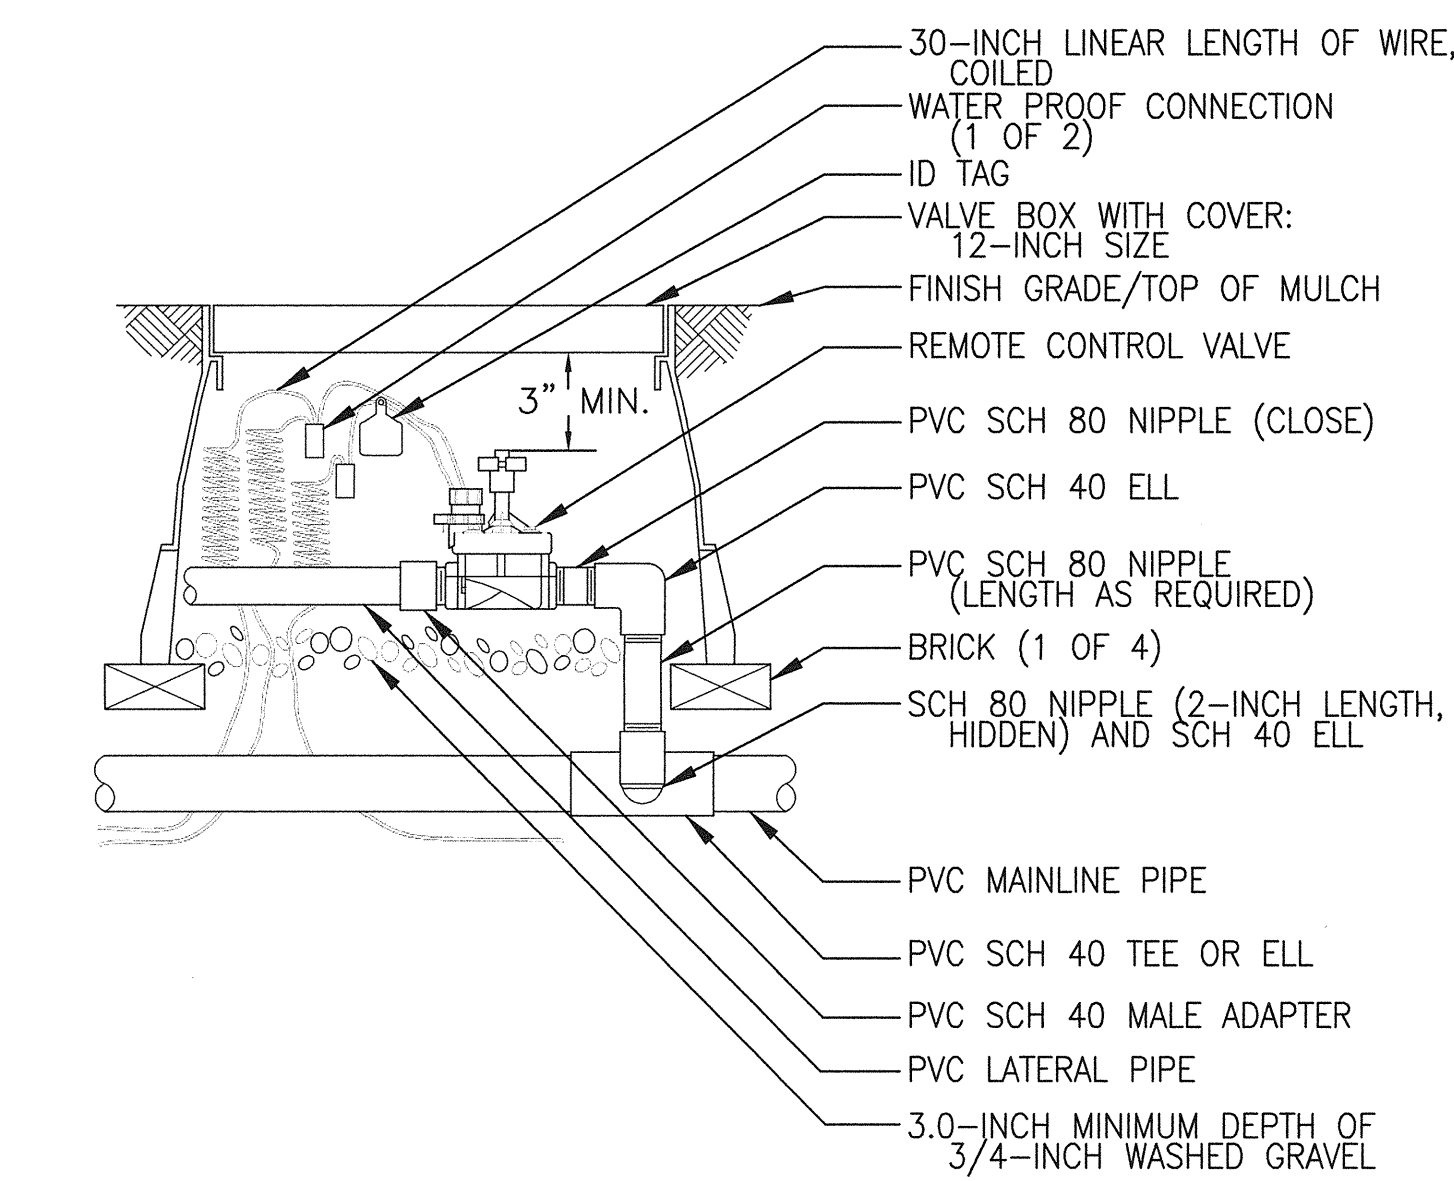


4 REMOTE CONTROL VALVE
SCALE: N.T.S. MC-RC

C

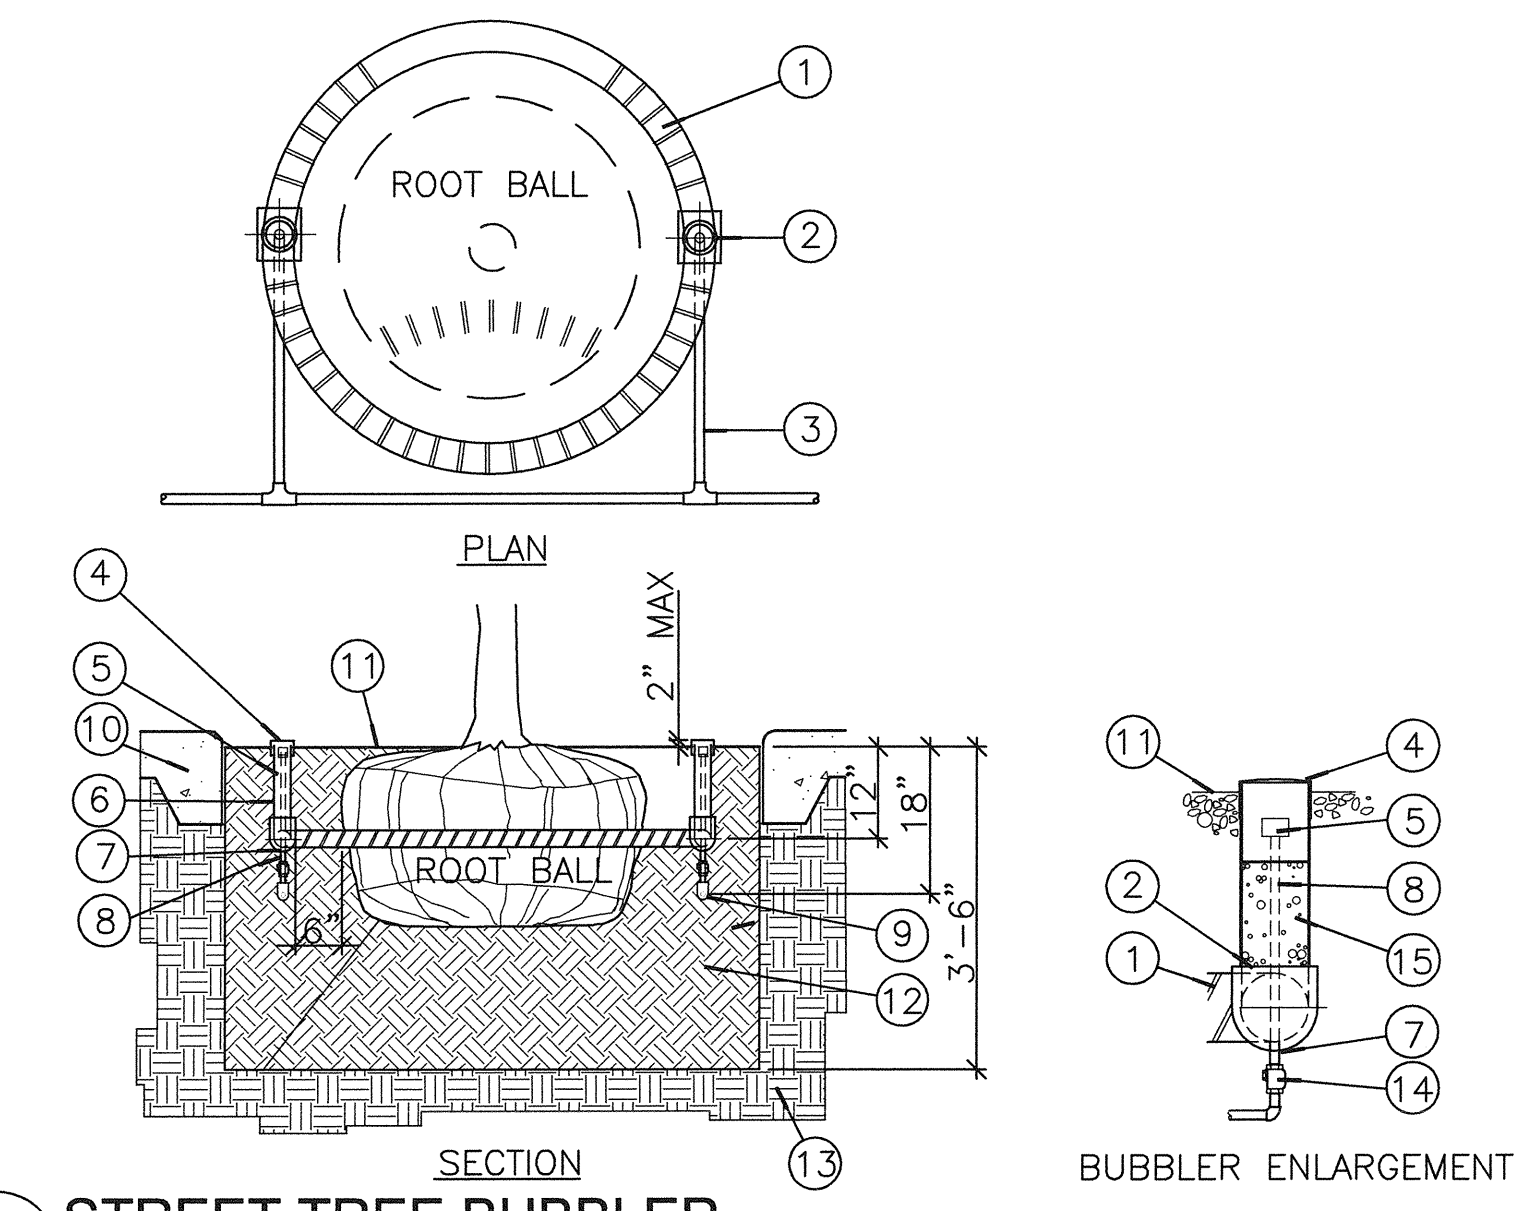

5 STREET TREE BUBBLER
SCALE: N.T.S. MC-BUBBLER

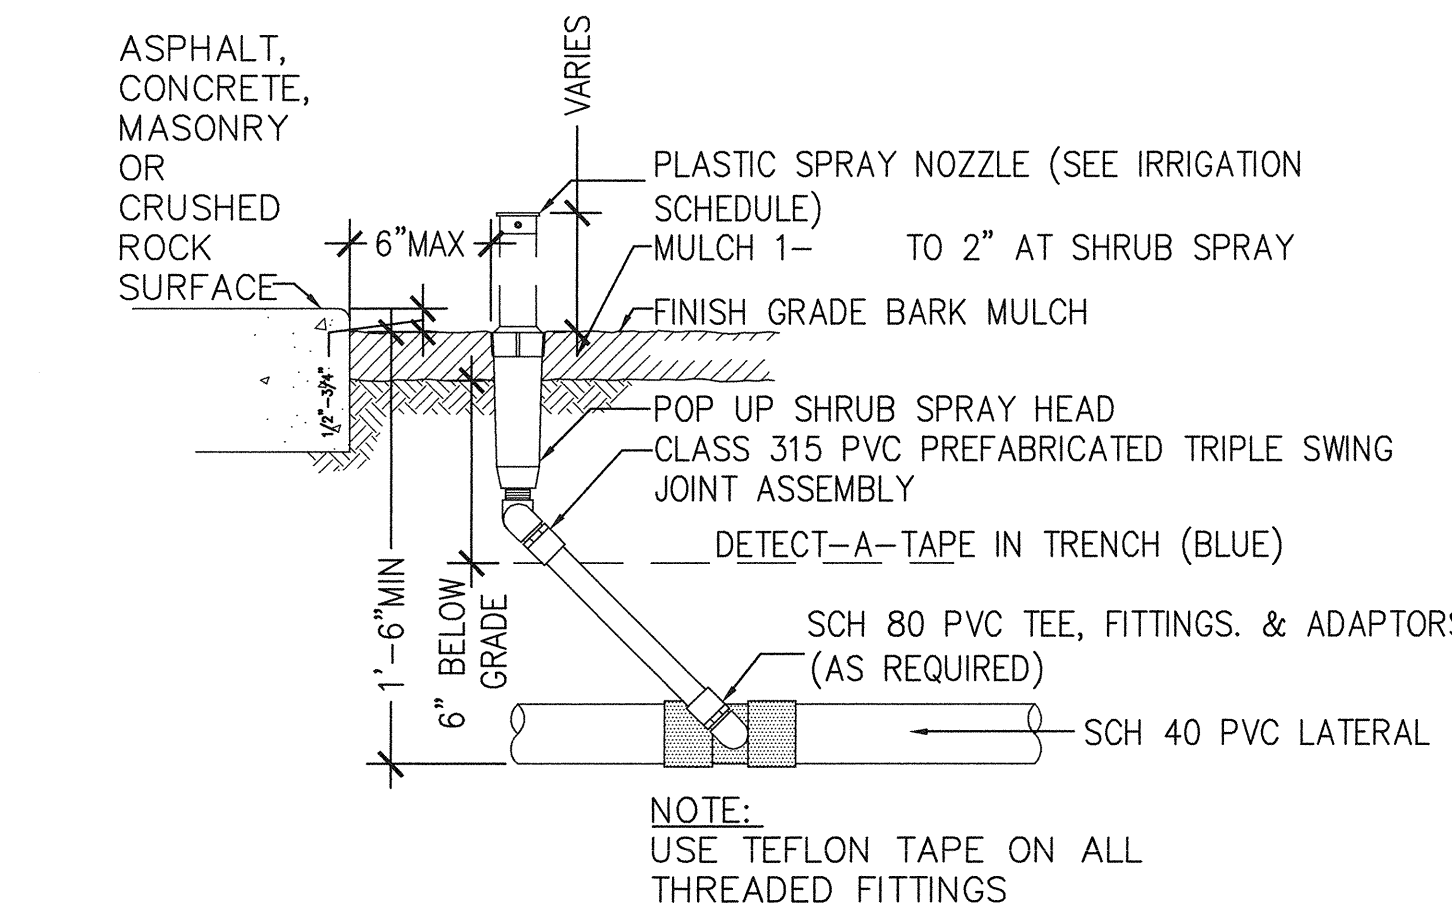

7 SPRAY HEAD
SCALE: N.T.S. MC-SPR

D

E

